




FRONT ELEVATION
SCALE: 1/4" = 1'-0"

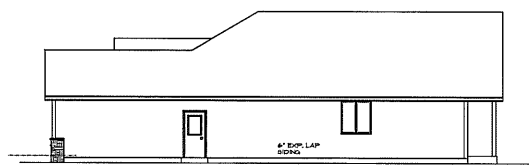


RIGHT ELEVATION
SCALE: 1/4" = 1'-0"

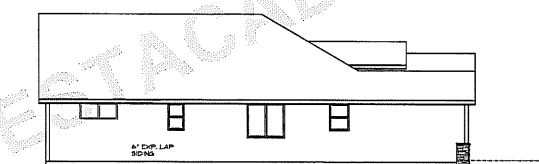


LEFT ELEVATION
SCALE: 1/4" = 1'-0"

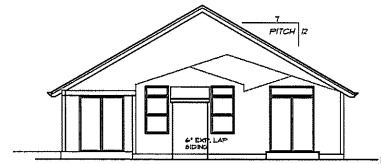

REAR ELEVATION
SCALE: 1/4" = 1'-0"

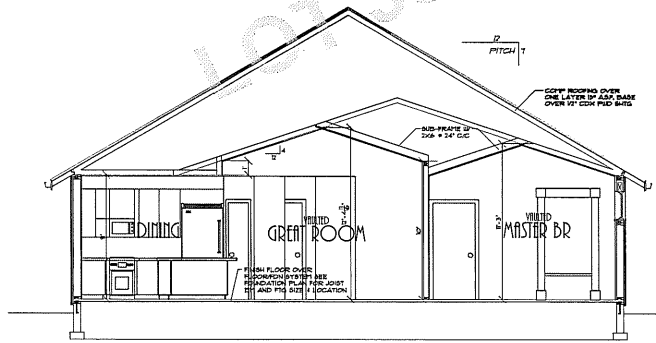


CROSS SECTION B-B
SCALE: 1/4" = 1'-0"

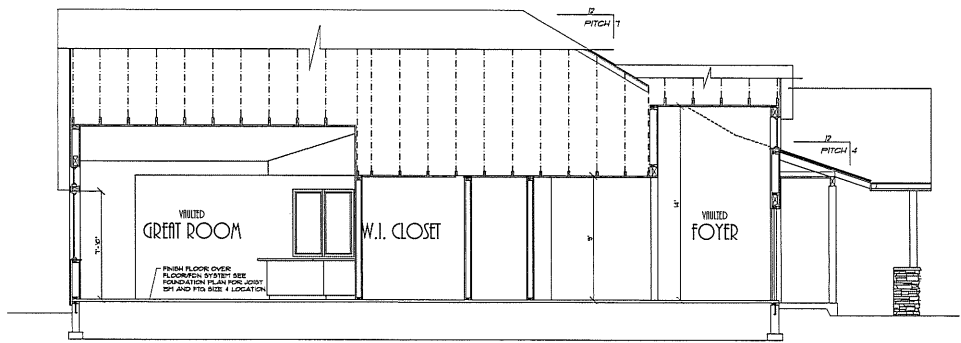


CROSS SECTION A - A
SCALE: 1/4" = 1'-0"



LOT 33 REGAN HILLS 3, ESTACADA OR

PROJECT NO. 102708	DATE 1-2-14	SCALE 1/4" = 1'-0"		
THE RIPPLEBROOK		ELEVATIONS / SECTIONS		
VISTA NOEL, ESTACADA, OR				
DATE	ISSUE	DATE	ISSUE	SCALE
				
PROVIDENCE, LLC 1000 N. 10TH AVE., SUITE 100, DENVER, CO 80202 TEL: 303.733.8800 FAX: 303.733.8801 WWW.PROVIDENCE-LLC.COM				
SHEET NO.				
1				

1083 1st Ave
rec'd
12/27/16 [Signature]

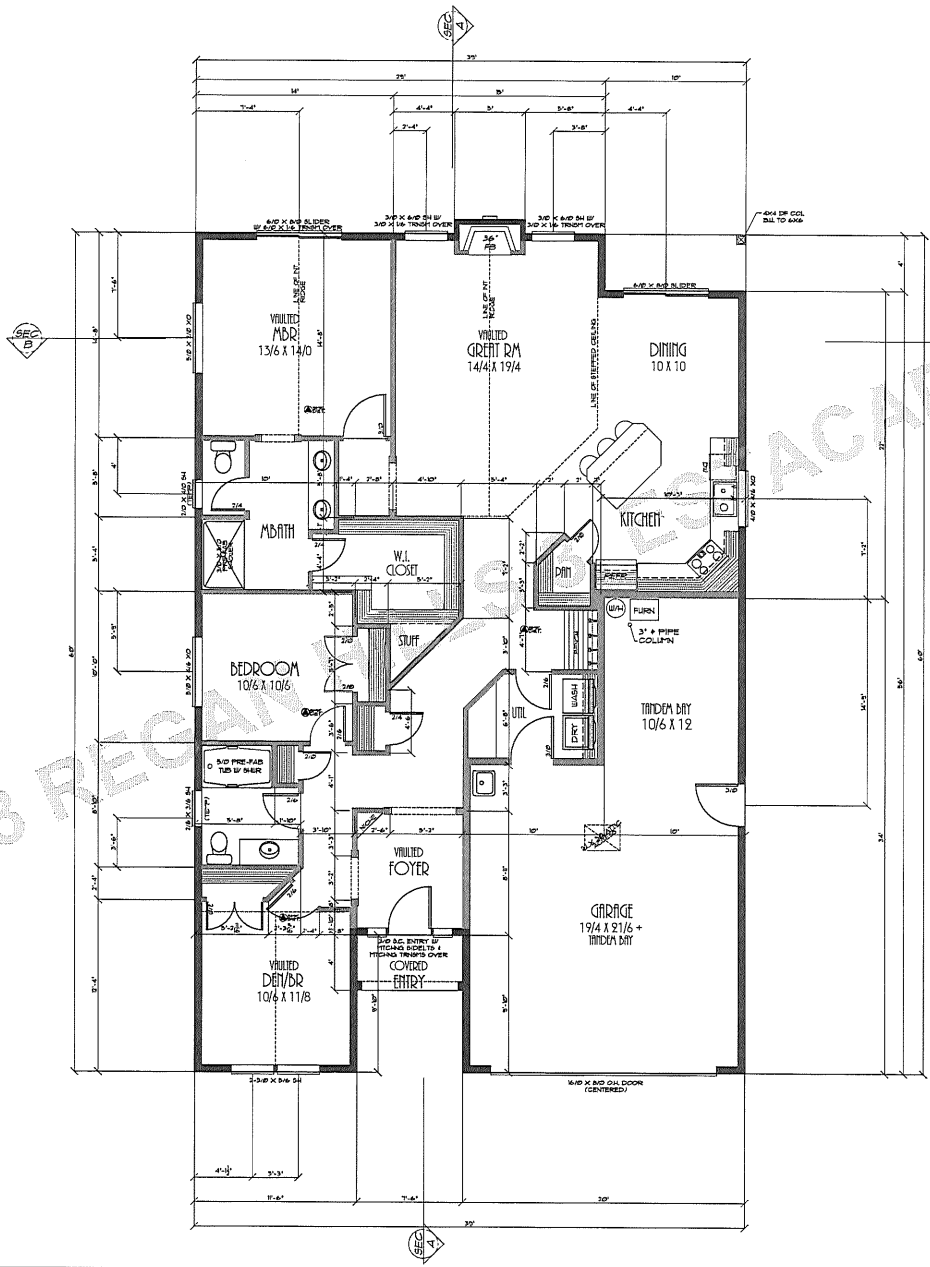LOT 33 REGAN ACACADA OR



		CLIENT: THE RIPPLEDOCK LOCATION: VISTA HOTEL, ESTACADA, OR SHEET TITLE: FLOOR PLAN SQUARE FEET: 1650 SQUARE FEET	DRAWING NO.: 102708 DATE: 1-2-14 SCALE: 1/4" = 1'-0"
		SHEET NO. 2	