



FRONT ELEVATION




RIGHT ELEVATION

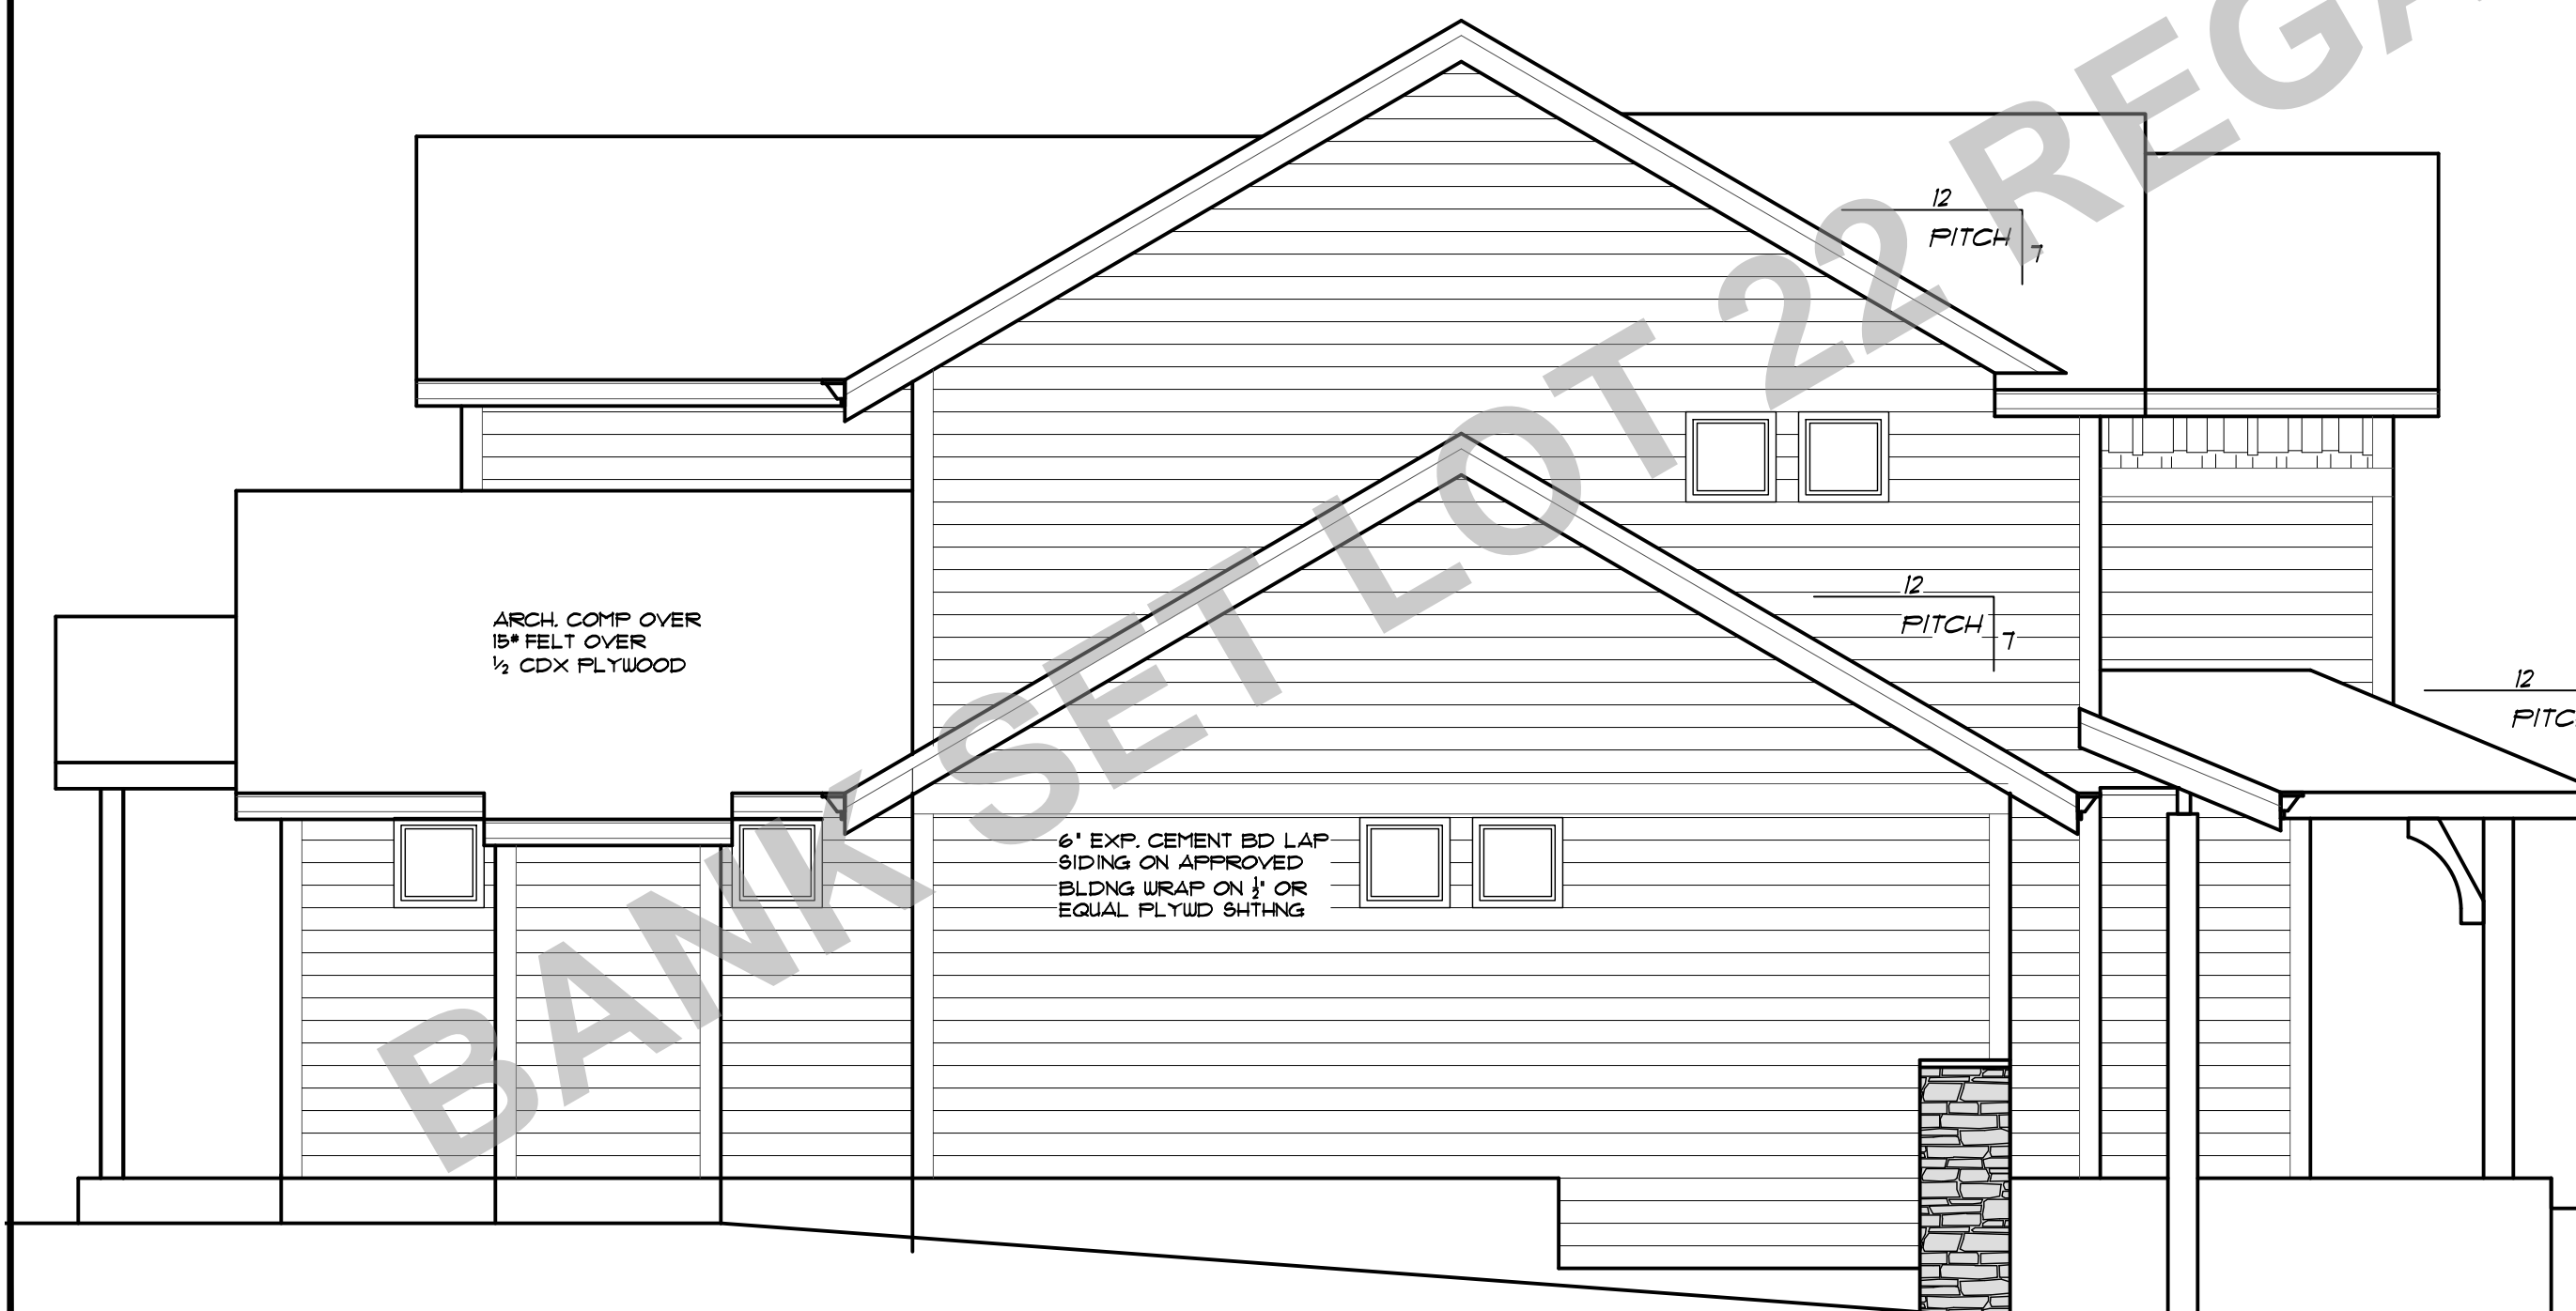

LEFT ELEVATION

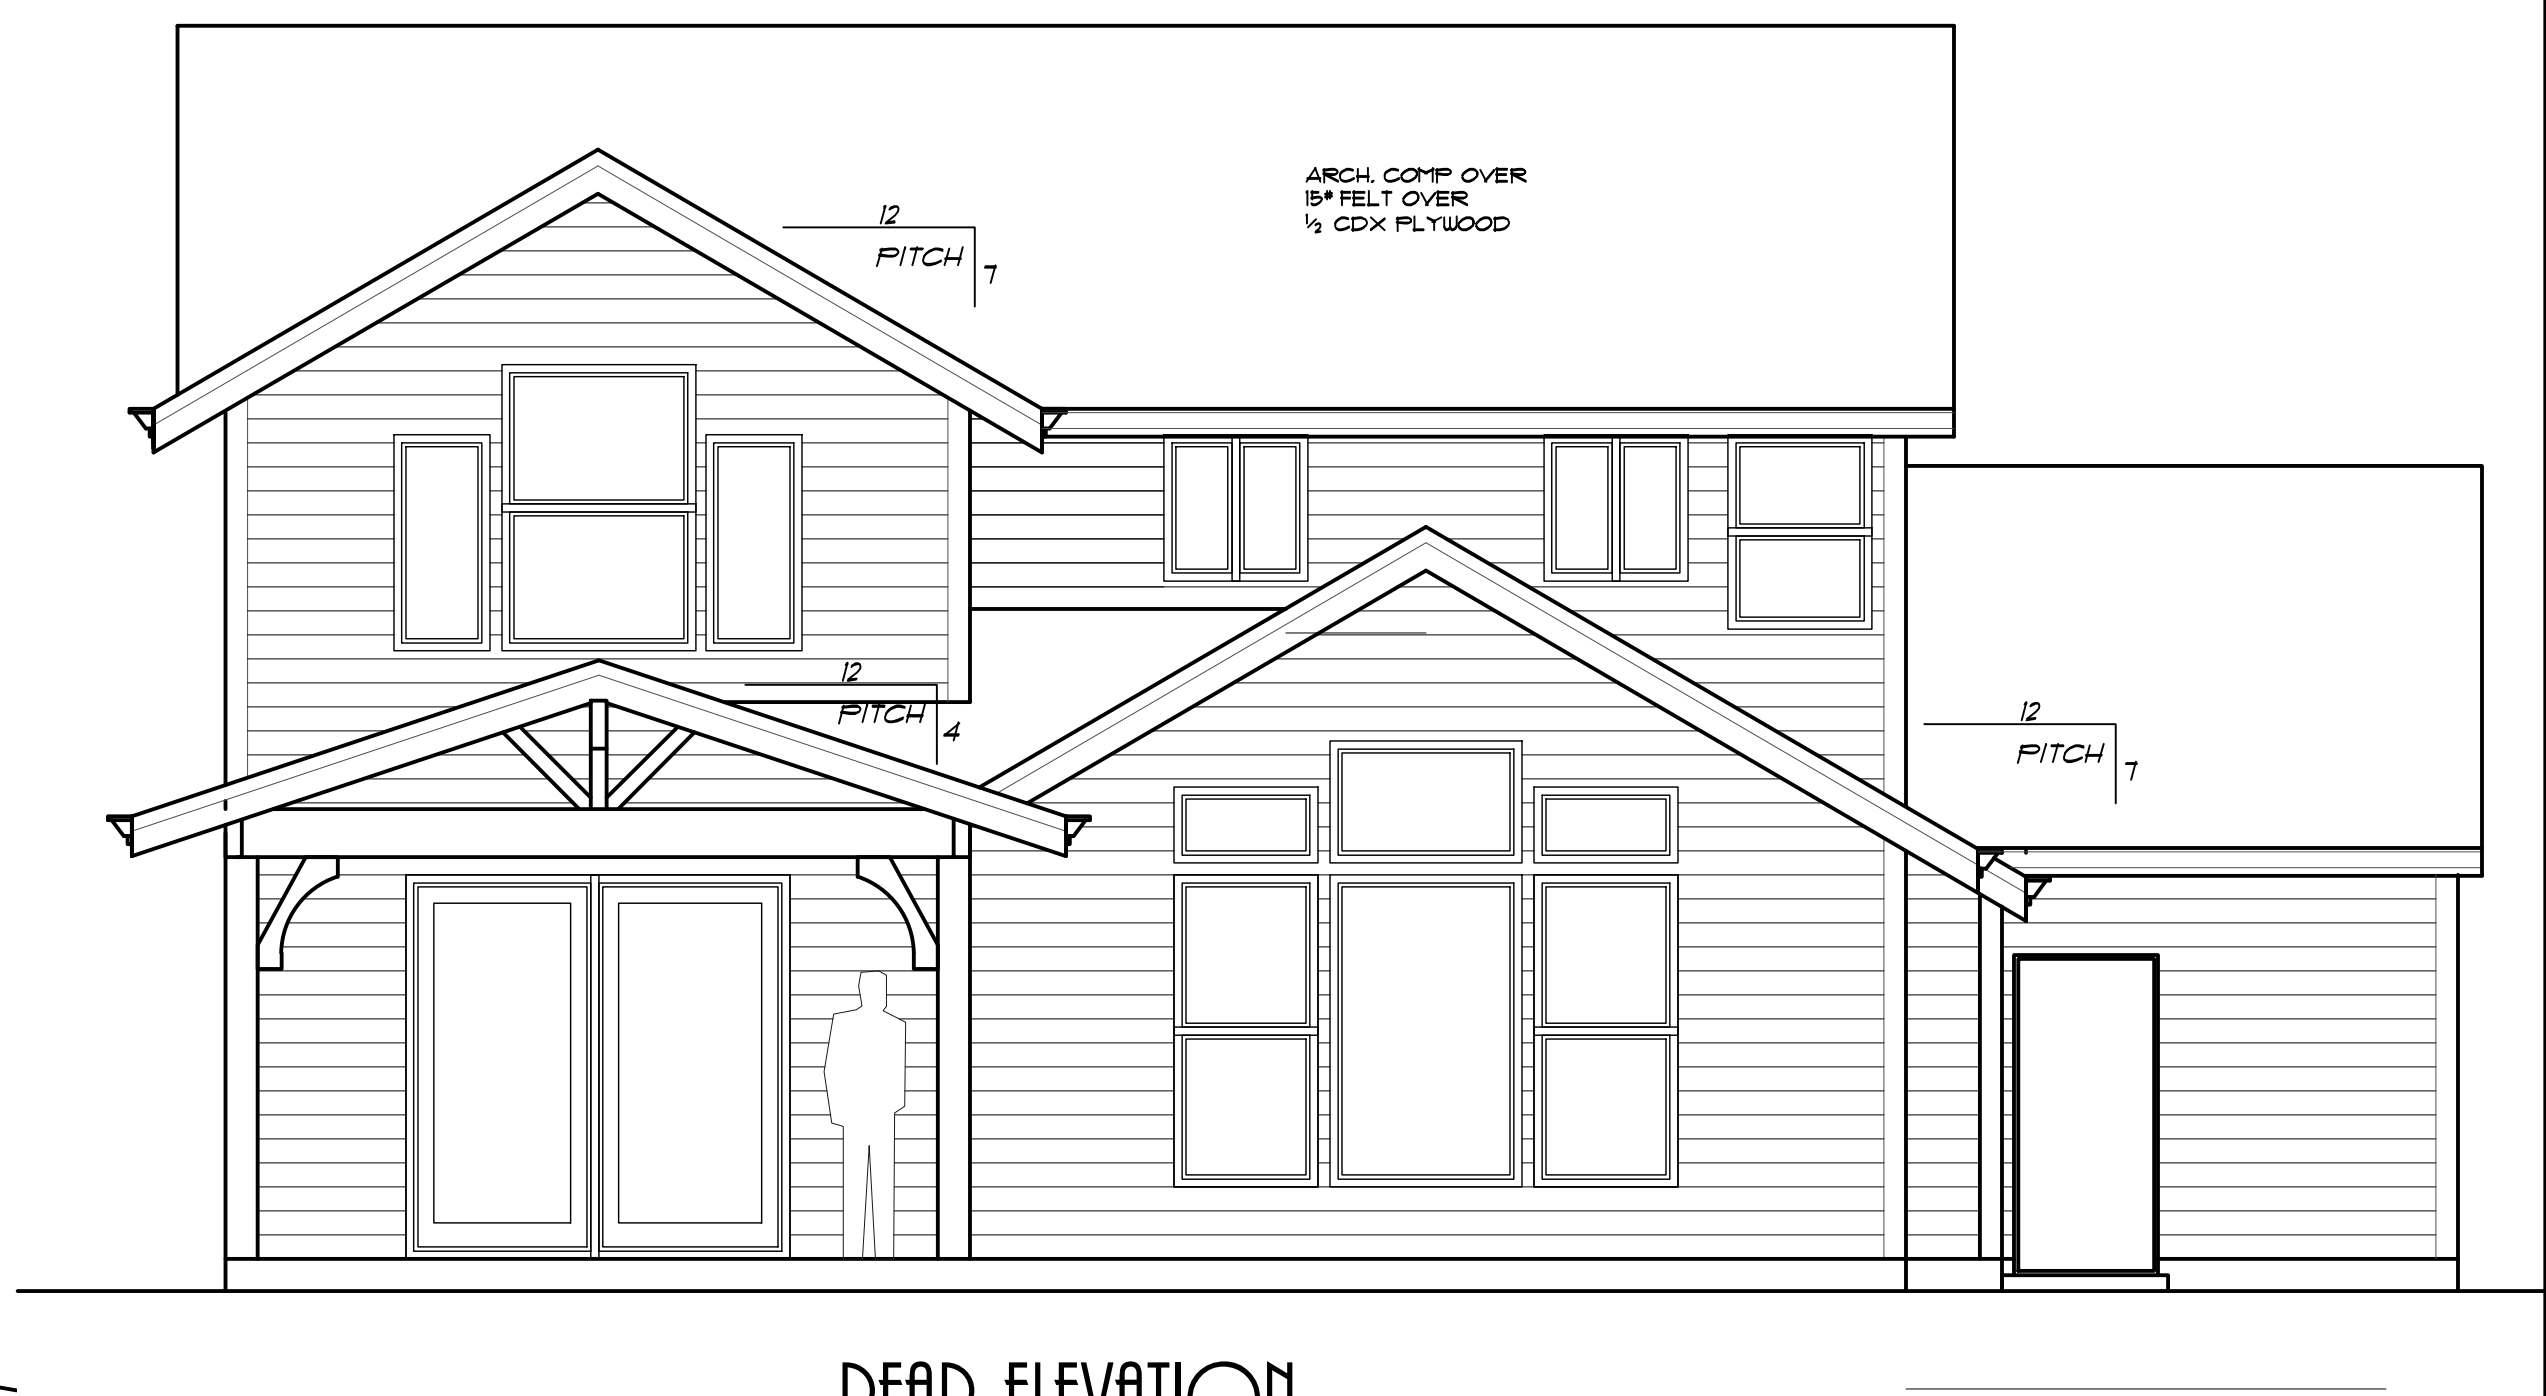

REAR ELEVATION

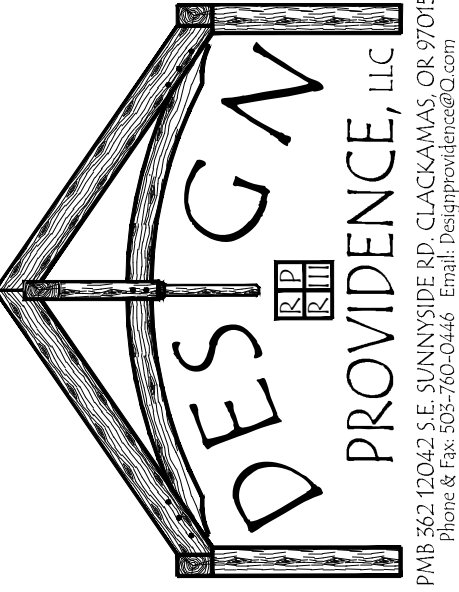
PLAN NO. 21712	DATE 3-22-12	SCALE: 1/4" = 1'-0"
THE CANEMAH B RAZE		
CLIENT NAME	LOCATION	SHEET TITLE
		ELEVATIONS
		
<small>           THESE PLANS HAVE BEEN PREPARED FOR THE USE IN CONNECTION WITH THE SUBMITTAL OF AN APPLICATION FOR A PERMIT TO CONSTRUCT AND ARE SUBJECT TO THE ANY AND ALL CITY, STATE AND FEDERAL REGULATIONS, ORDINANCES, DECREES, AND LAWS THAT MAY BE APPLICABLE TO THE PROJECT. THE USER OF THESE PLANS SHALL BE RESPONSIBLE FOR OBTAINING ALL NECESSARY PERMITS AND FOR VERIFYING THAT ALL APPLICABLE REGULATIONS, ORDINANCES, DECREES, AND LAWS HAVE BEEN FULLY COMPLIED WITH. </small>		
SHEET NR: 1		





NOTE: WHERE SMOKE DETECTORS ARE SPECIFIED, THEY ARE NOW TO BE COMBO SMOKE DETECTOR/CO2 ALARM TO BE INSTALLED AS PER CODE SECTION R326


SEC B

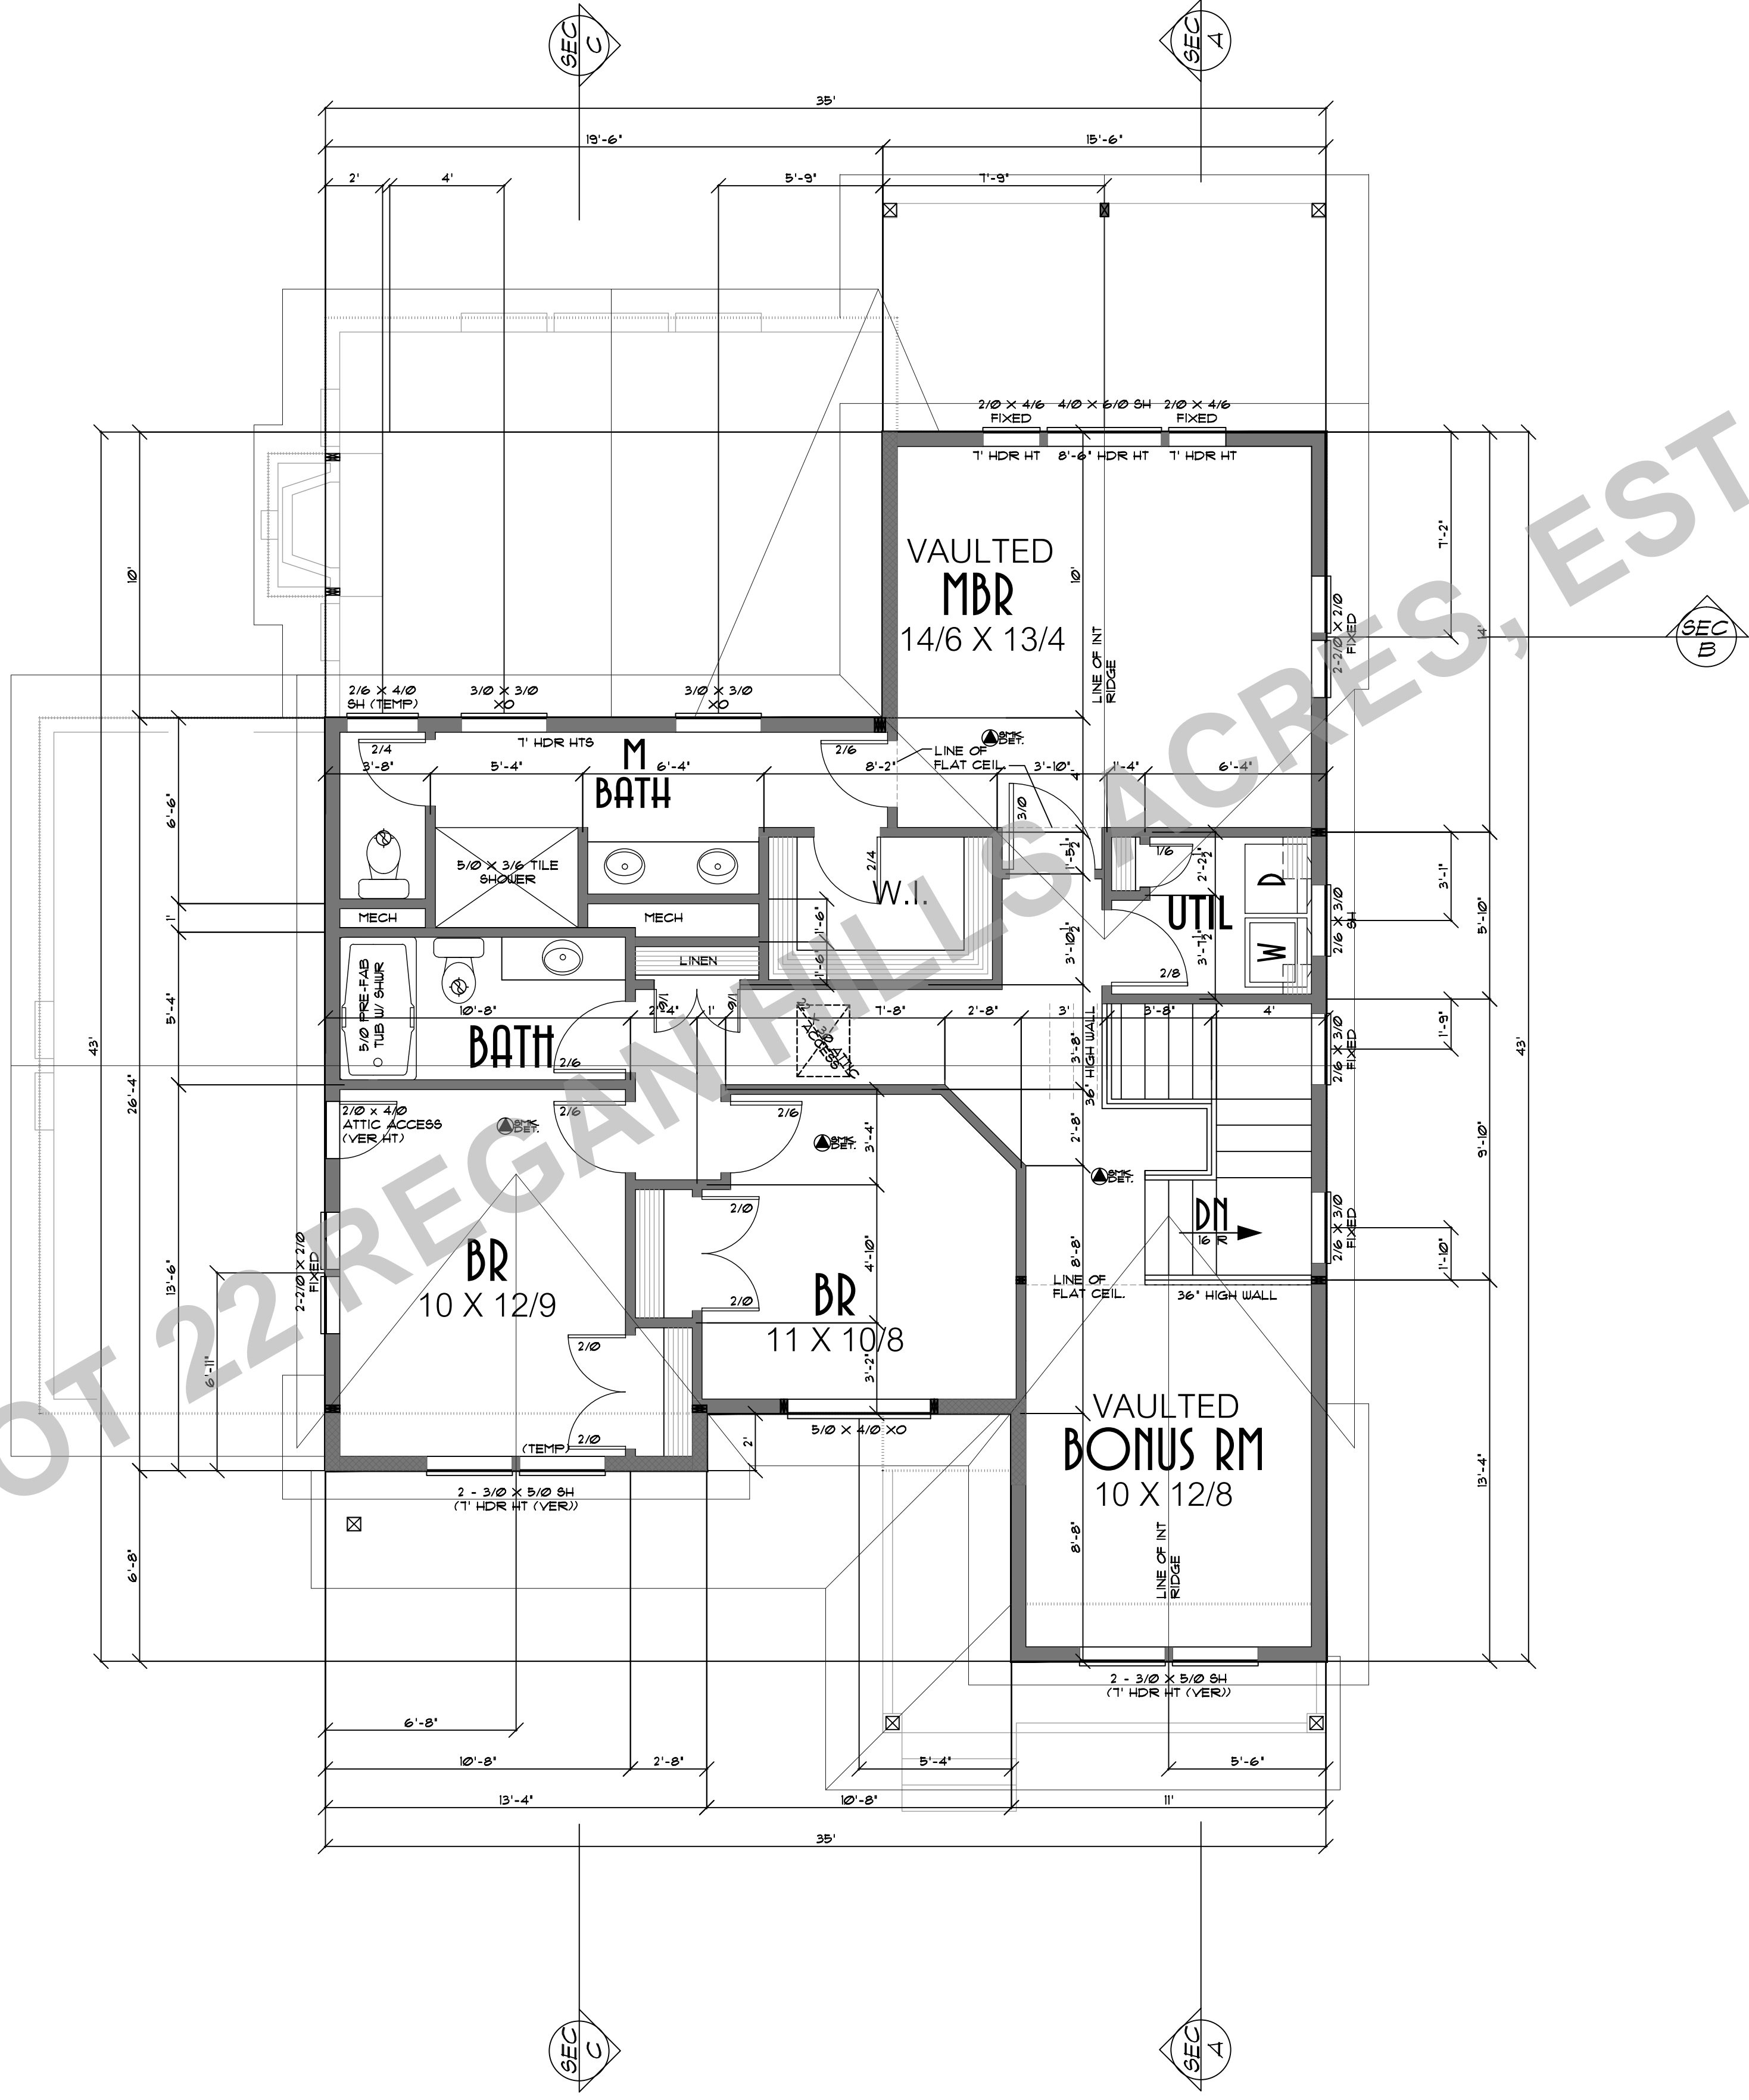

PLAN NO. 21712  
DATE 3-22-12  
SCALE 1/4" = 1'-0"

THE CANEMAH B RAZE

CLIENT NAME: \_\_\_\_\_  
LOCATION: \_\_\_\_\_  
SHEET TITLE: UPPER FLOOR PLAN  
SQUARE FEET: 1050 SQUARE FEET

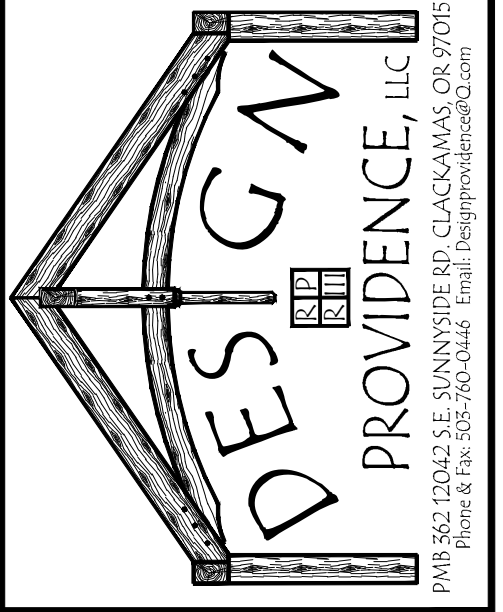

THESE PLANS HAVE BEEN PREPARED BY THE ARCHITECT FOR THE USE IN CONNECTION WITH THE PROJECT ONLY. THE ARCHITECT SHALL NOT BE RESPONSIBLE FOR ANY CHANGES OR MODIFICATIONS TO THE PLANS MADE BY ANY OTHER PARTY. THE ARCHITECT SHALL NOT BE RESPONSIBLE FOR ANY CONSTRUCTION DEFECTS OR OMISSIONS. THE ARCHITECT SHALL NOT BE RESPONSIBLE FOR ANY DELAYS OR INTERUPTIONS TO THE PROJECT. THE ARCHITECT SHALL NOT BE RESPONSIBLE FOR ANY INADEQUACIES OR INCOMPLETE INFORMATION. THE ARCHITECT SHALL NOT BE RESPONSIBLE FOR ANY UNAUTHORIZED USE OR COPIING OF THE PLANS OR THE DESIGN THEREOF. THE ARCHITECT SHALL NOT BE RESPONSIBLE FOR ANY DAMAGE TO PERSONS OR PROPERTY. THE ARCHITECT SHALL NOT BE RESPONSIBLE FOR ANY INADEQUACIES OR INCOMPLETE INFORMATION. THE ARCHITECT SHALL NOT BE RESPONSIBLE FOR ANY UNAUTHORIZED USE OR COPIING OF THE PLANS OR THE DESIGN THEREOF. THE ARCHITECT SHALL NOT BE RESPONSIBLE FOR ANY DAMAGE TO PERSONS OR PROPERTY.

SHEET NR:  
**3**