





FRONT ELEVATION

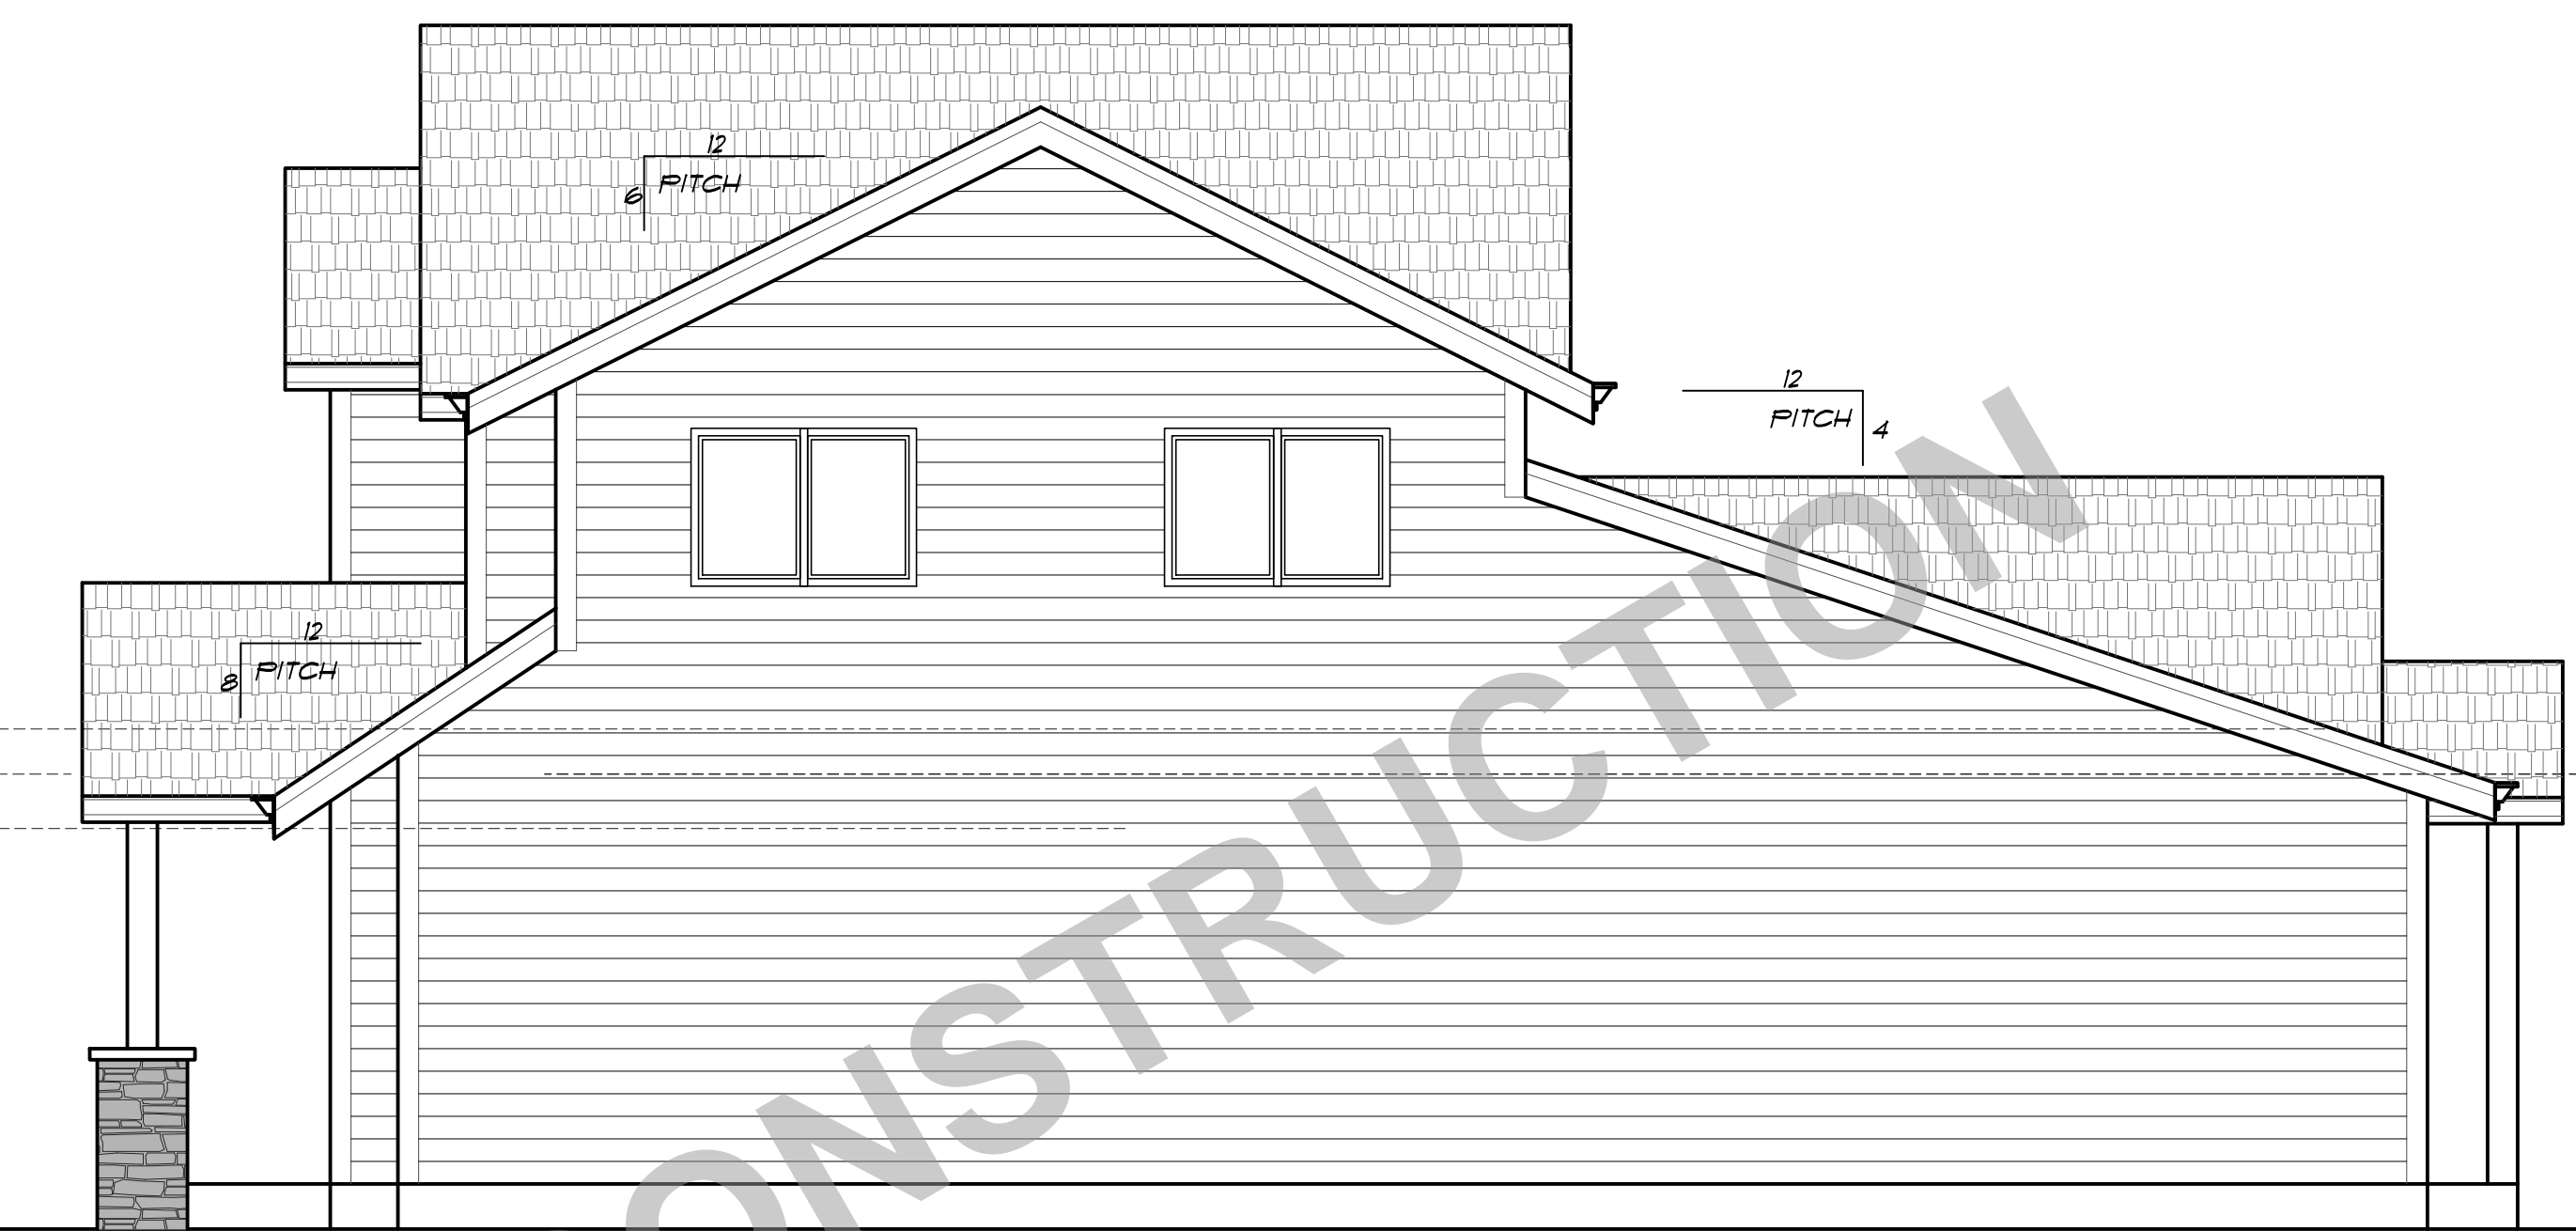

RIGHT ELEVATION

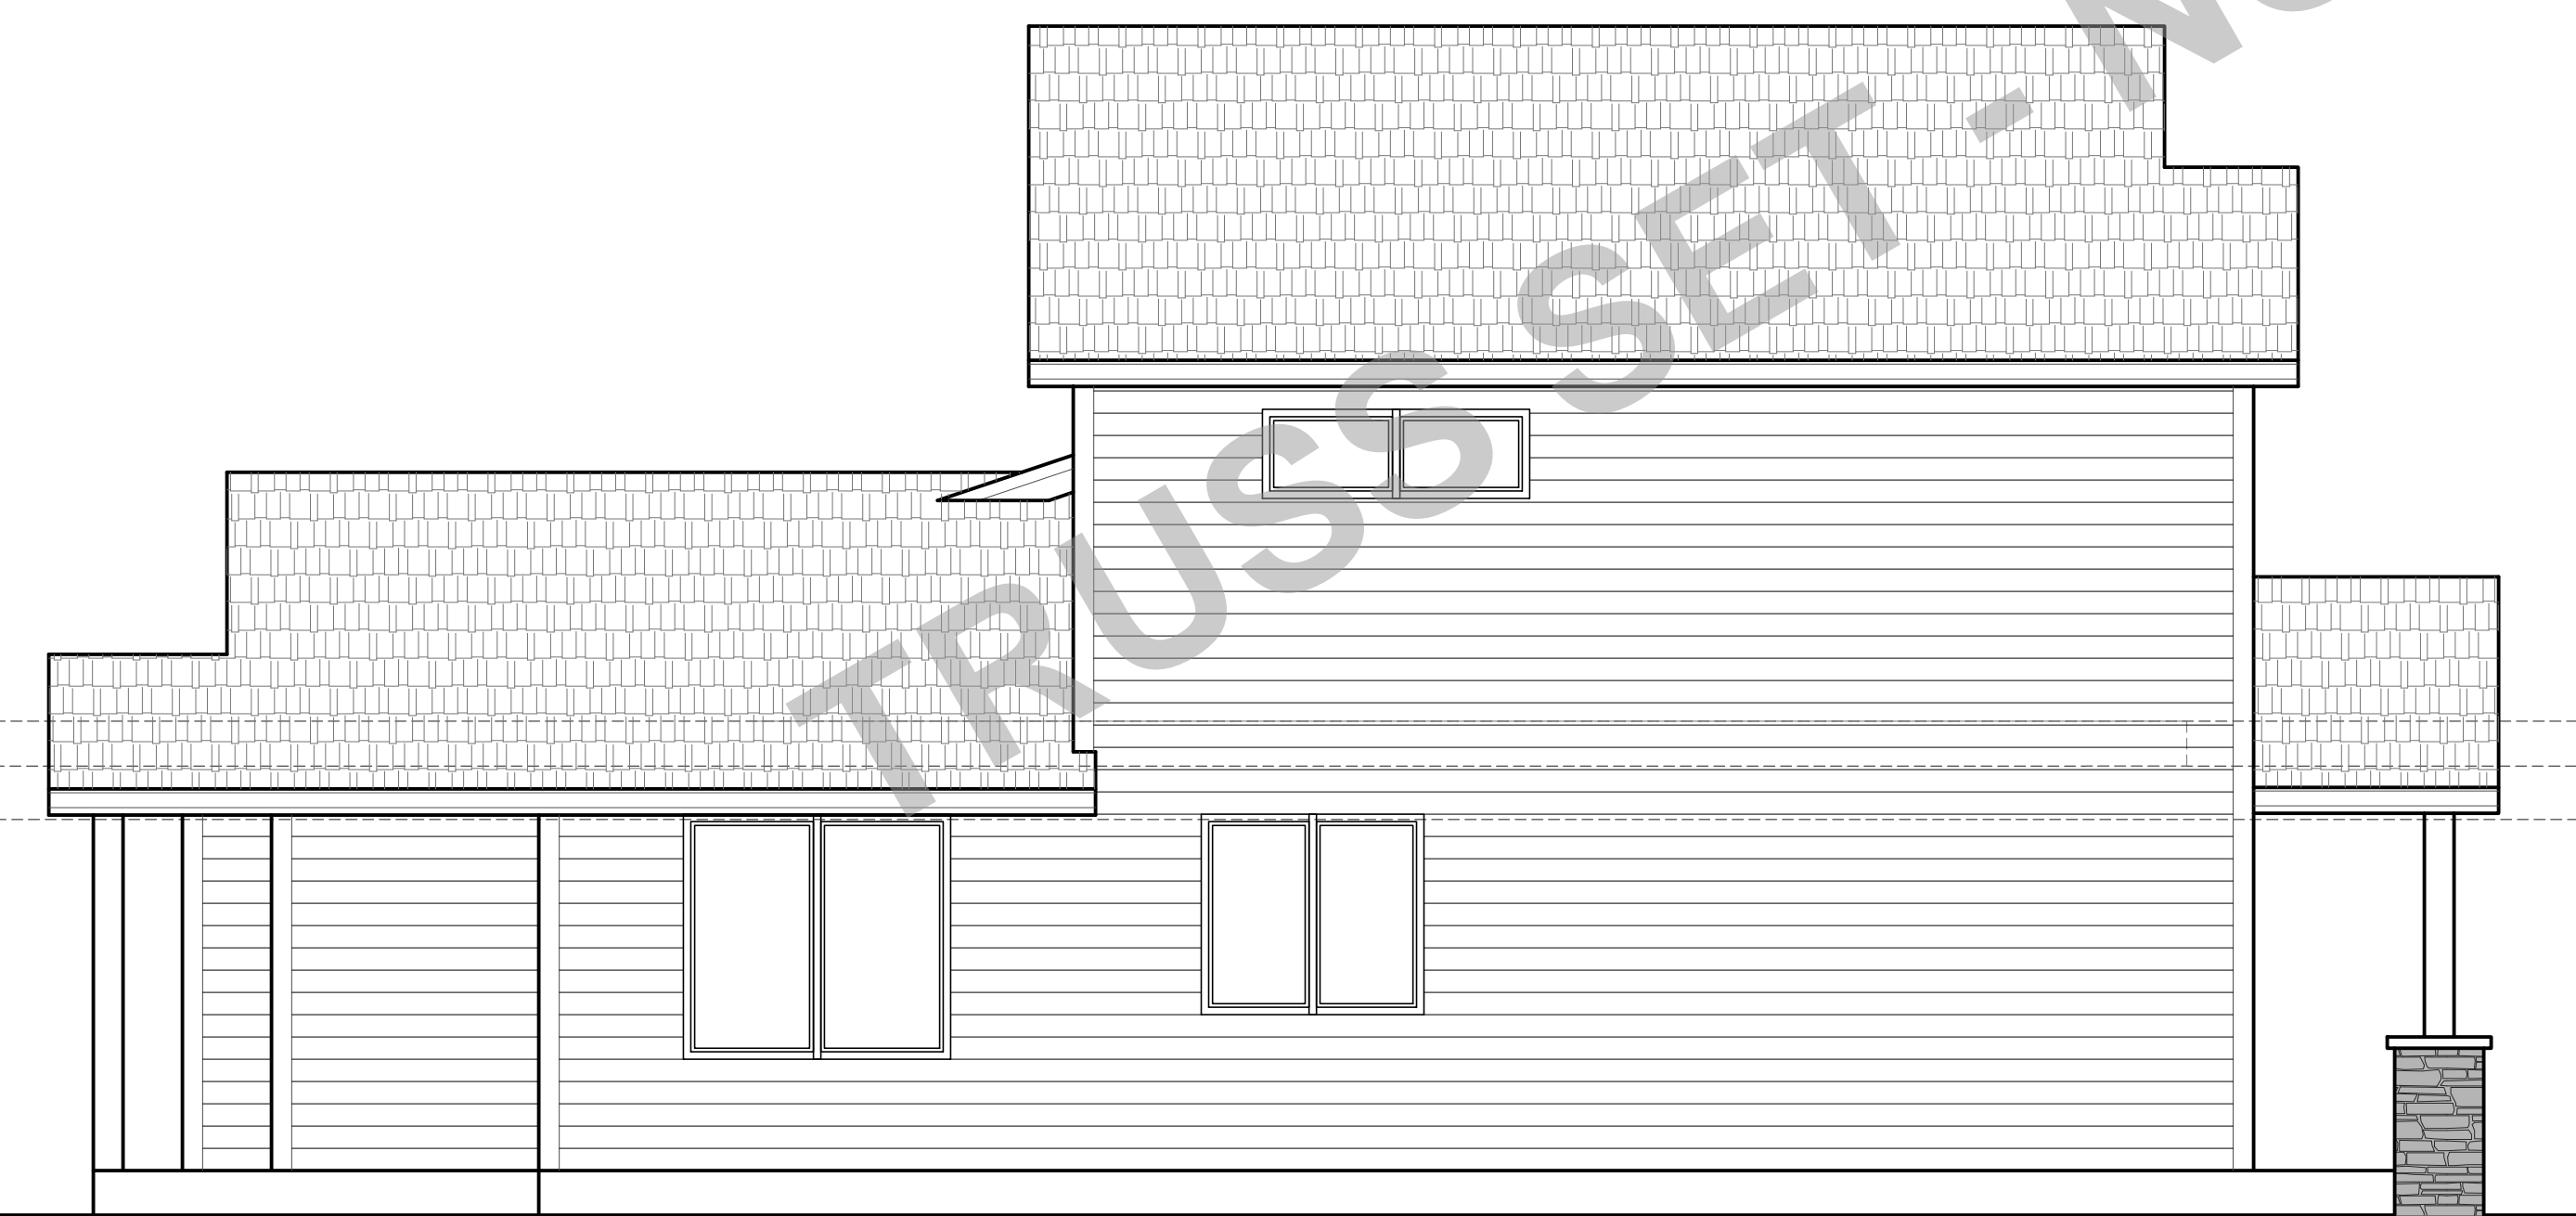


LEFT ELEVATION



REAR ELEVATION

TRUSS SET - NOT FOR CONSTRUCTION

PLAN NO: 52915 B	DATE: 8-27-19	SCALE: 1/4" = 1'-0"
CLIENT NAME: THE ALPENTAL B	LOCATION	SHEET TITLE: ELEVATIONS
<p>DESIGN PROVIDENCE, LLC PMB 302 12942 S.E. SUNNYSIDE RD. CLACKAMAS, OR 97015 Phone & Fax: 503-763-0446 Email: Designprovidence@QQ.com www.designprovidence.com</p>		SQUARE FEET:
<p>THESE PLANS HAVE BEEN PREPARED FOR THE USE OF THE CUSTOMER AND ARE NOT TO BE USED FOR ANY OTHER PROJECT WITHOUT THE WRITTEN CONSENT OF THE ARCHITECT. THE ARCHITECT ASSUMES NO LIABILITY FOR ANY DAMAGE OR INJURY TO PERSONS OR PROPERTY ARISING FROM THE USE OF THESE PLANS. THE ARCHITECT IS NOT RESPONSIBLE FOR ANY CONSTRUCTION DEFECTS OR OMISSIONS. THE ARCHITECT'S LIABILITY IS LIMITED TO THE DESIGN OF THE PLANS AND THE ARCHITECT'S NEGLIGENCE. THE ARCHITECT'S LIABILITY IS LIMITED TO THE DESIGN OF THE PLANS AND THE ARCHITECT'S NEGLIGENCE. THE ARCHITECT'S LIABILITY IS LIMITED TO THE DESIGN OF THE PLANS AND THE ARCHITECT'S NEGLIGENCE.</p>		SHEET NR: 1

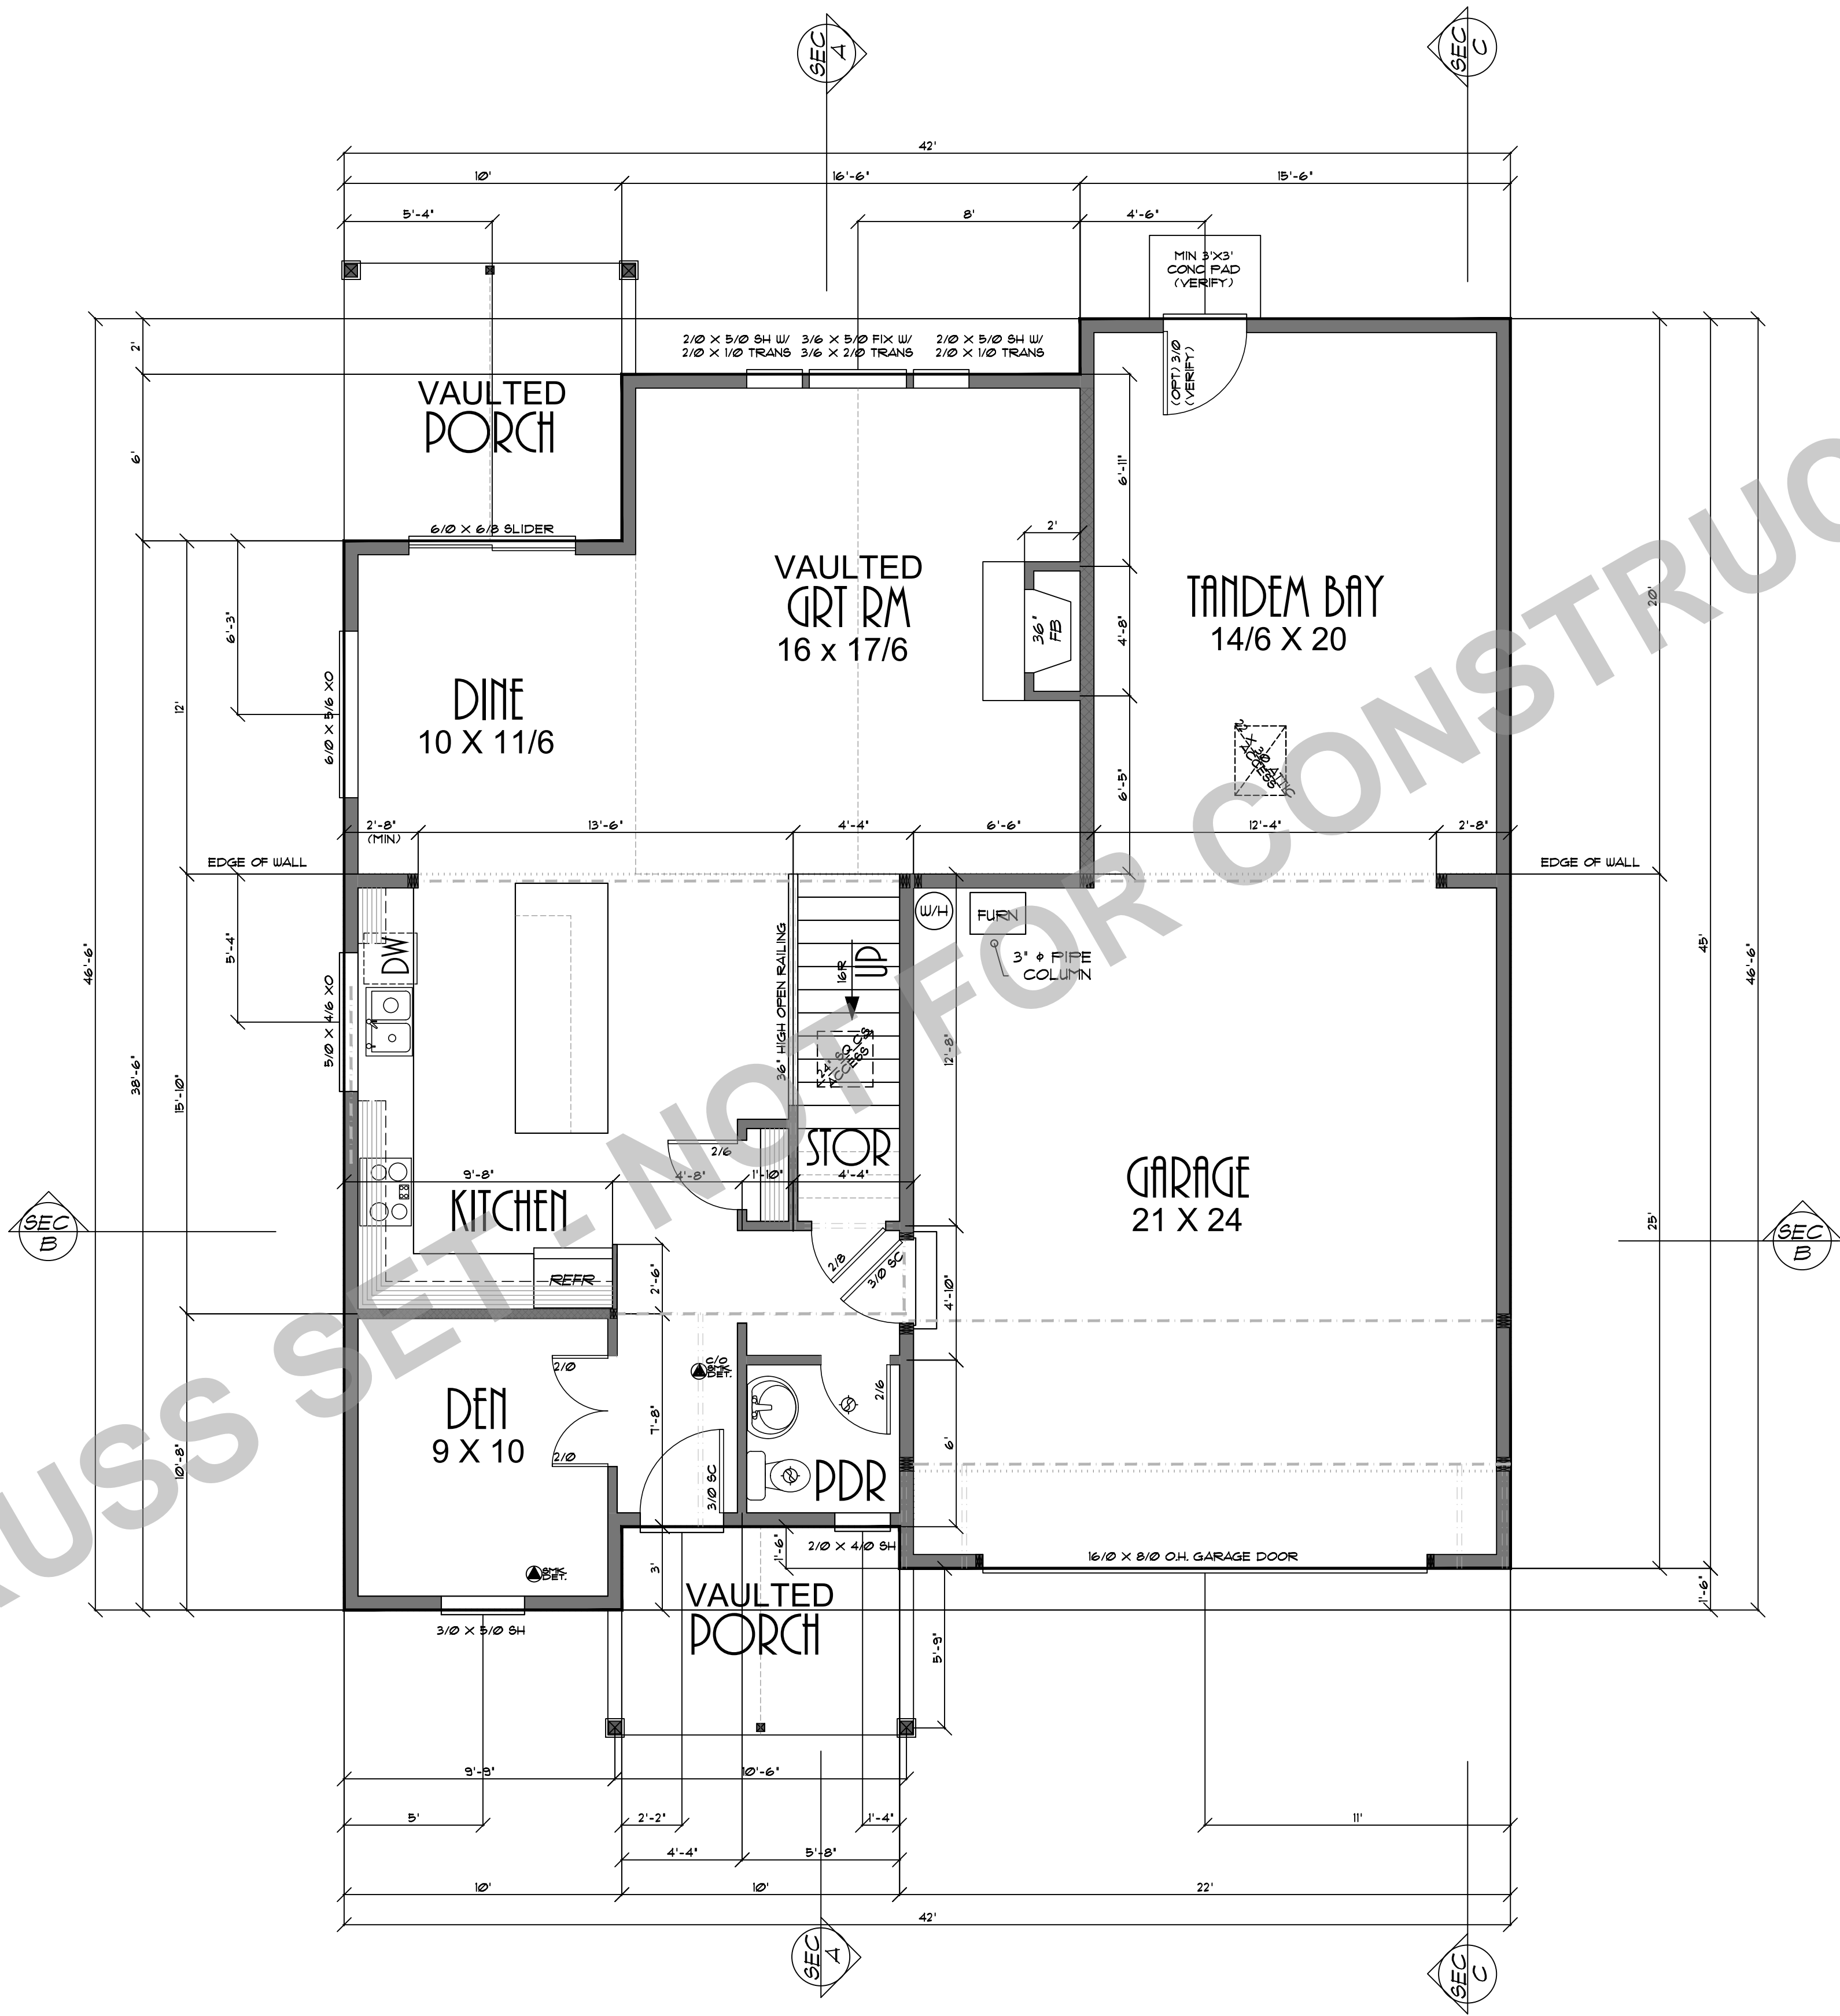

TRUSS SETTING FOR CONSTRUCTION

PLAN NO: 52915 B
 DATE: 8-27-19
 SCALE: 1/4" = 1'-0"


CLIENT NAME: THE ALPENTAL B
 LOCATION:
 SHEET TITLE: MAIN FLOOR PLAN
 SQUARE FEET: 920 SQUARE FEET



THESE PLANS HAVE BEEN LICENSED TO THE CUSTOMER FOR THE USE IN THE CONSTRUCTION OF THE PROJECT SHOWN HEREON. THE CUSTOMER SHALL BE RESPONSIBLE FOR OBTAINING ALL NECESSARY PERMITS AND APPROVALS FROM THE LOCAL, STATE AND FEDERAL AGENCIES. THE CUSTOMER SHALL BE RESPONSIBLE FOR VERIFYING THE ACCURACY OF ALL DIMENSIONS AND DETAILS IN THE PLANS FOR CONSTRUCTION. THE ARCHITECT SHALL NOT BE RESPONSIBLE FOR ANY ERRORS OR OMISSIONS IN THE PLANS OR FOR ANY CONSEQUENCES OF THE FAILURE OF THE ARCHITECT OR THE ARCHITECT'S PROFESSIONAL LIABILITY INSURANCE. THE ARCHITECT SHALL NOT BE RESPONSIBLE FOR ANY DAMAGE TO PERSONS OR PROPERTY CAUSED BY THE CONSTRUCTION OF THE PROJECT SHOWN HEREON. THE ARCHITECT SHALL NOT BE RESPONSIBLE FOR ANY DELAYS OR COST INCREASES CAUSED BY THE CONSTRUCTION OF THE PROJECT SHOWN HEREON. THE ARCHITECT SHALL NOT BE RESPONSIBLE FOR ANY CHANGES TO THE PLANS MADE BY THE CUSTOMER OR ANY OTHER PARTY WITHOUT THE WRITTEN CONSENT OF THE ARCHITECT. THE ARCHITECT SHALL NOT BE RESPONSIBLE FOR ANY UNLAWFUL ACTS OR OMISSIONS BY THE CUSTOMER OR ANY OTHER PARTY. THE ARCHITECT SHALL NOT BE RESPONSIBLE FOR ANY NEGLIGENCE OR MALPRACTICE BY THE ARCHITECT OR ANY OTHER PARTY. THE ARCHITECT SHALL NOT BE RESPONSIBLE FOR ANY BREACH OF CONTRACT BY THE ARCHITECT OR ANY OTHER PARTY. THE ARCHITECT SHALL NOT BE RESPONSIBLE FOR ANY VIOLATION OF ANY APPLICABLE LAWS OR REGULATIONS BY THE ARCHITECT OR ANY OTHER PARTY. THE ARCHITECT SHALL NOT BE RESPONSIBLE FOR ANY INFRINGEMENT OF ANY PATENT, TRADEMARK, OR COPYRIGHT BY THE ARCHITECT OR ANY OTHER PARTY. THE ARCHITECT SHALL NOT BE RESPONSIBLE FOR ANY OTHER LIABILITY ARISING OUT OF THE CONSTRUCTION OF THE PROJECT SHOWN HEREON. THE ARCHITECT SHALL NOT BE RESPONSIBLE FOR ANY OTHER LIABILITY ARISING OUT OF THE USE OF THE PLANS OR THE PROJECT SHOWN HEREON. THE ARCHITECT SHALL NOT BE RESPONSIBLE FOR ANY OTHER LIABILITY ARISING OUT OF THE ARCHITECT'S PROFESSIONAL LIABILITY INSURANCE. 

SHEET NR:
2

TRUSS SET - NOT FOR CONSTRUCTION

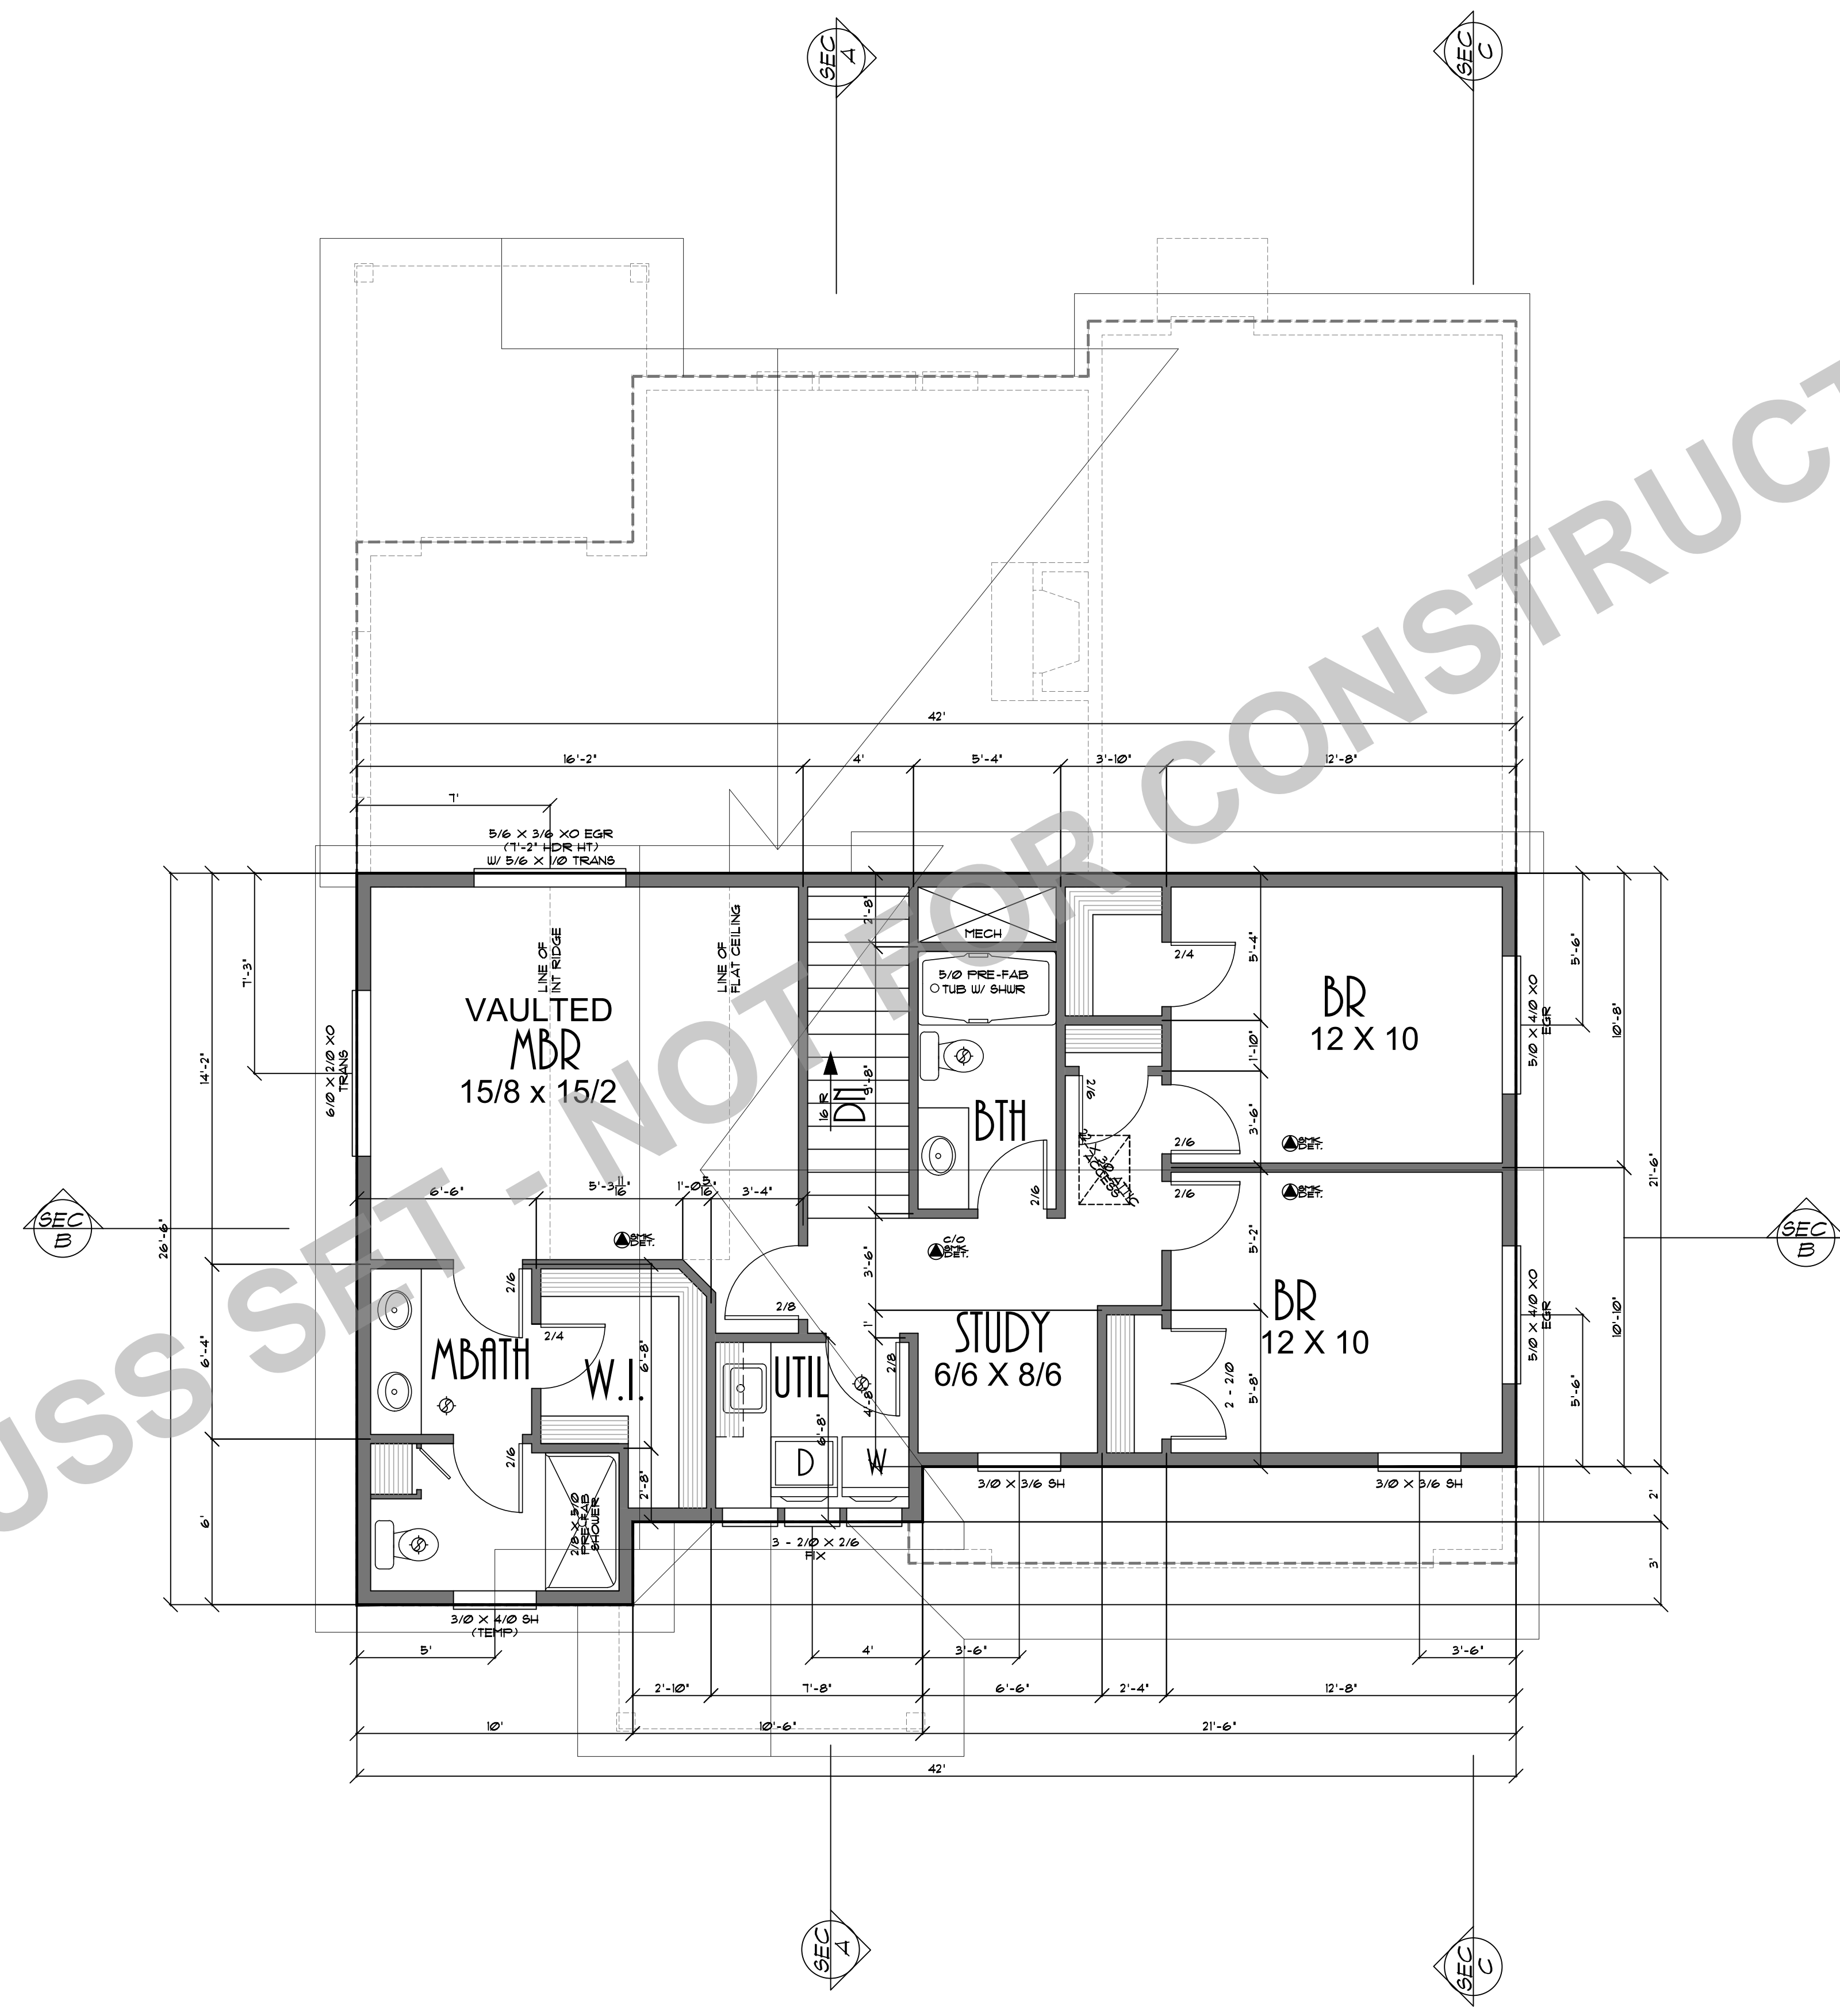




PLANT NO:	52915 B
DATE:	8-27-19
SCALE:	1/4" = 1'-0"

CLIENT NAME:	THE ALPENTAL B
LOCATION:	
SHEET TITLE:	UPPER FLOOR PLAN
SQUARE FEET:	915 SQUARE FEET

DESIGN
R.P.
R.P.
PROVIDENCE, LLC
PMB 302 2242 S. SUNNYSIDE RD. CLACKAMAS, OR 97015
Phone & Fax: 503-760-0448 Email: Designprovidence@Q.com
Web: Designprovidence.com

THESE PLANS HAVE BEEN LICENSED TO THE CUSTOMER FOR THE USE IN CONSTRUCTION OF ONE BUILDING ONLY. NO PART OF THESE PLANS OR ANY INFORMATION CONTAINED HEREIN IS TO BE REPRODUCED, COPIED, OR TRANSMITTED IN ANY FORM OR BY ANY MEANS, ELECTRONIC OR MECHANICAL, INCLUDING PHOTOCOPYING, RECORDING, OR BY ANY INFORMATION STORAGE AND RETRIEVAL SYSTEM, WITHOUT THE WRITTEN PERMISSION OF THE DESIGNER. THE CUSTOMER SHALL BE RESPONSIBLE FOR OBTAINING ALL NECESSARY PERMITS AND APPROVALS FROM THE APPROPRIATE AGENCIES. THE DESIGNER SHALL NOT BE RESPONSIBLE FOR ANY CONSTRUCTION DEFECTS OR OMISSIONS. THE CUSTOMER SHALL BE RESPONSIBLE FOR OBTAINING ALL NECESSARY PERMITS AND APPROVALS FROM THE APPROPRIATE AGENCIES. THE DESIGNER SHALL NOT BE RESPONSIBLE FOR ANY CONSTRUCTION DEFECTS OR OMISSIONS.

SHEET NR:
3

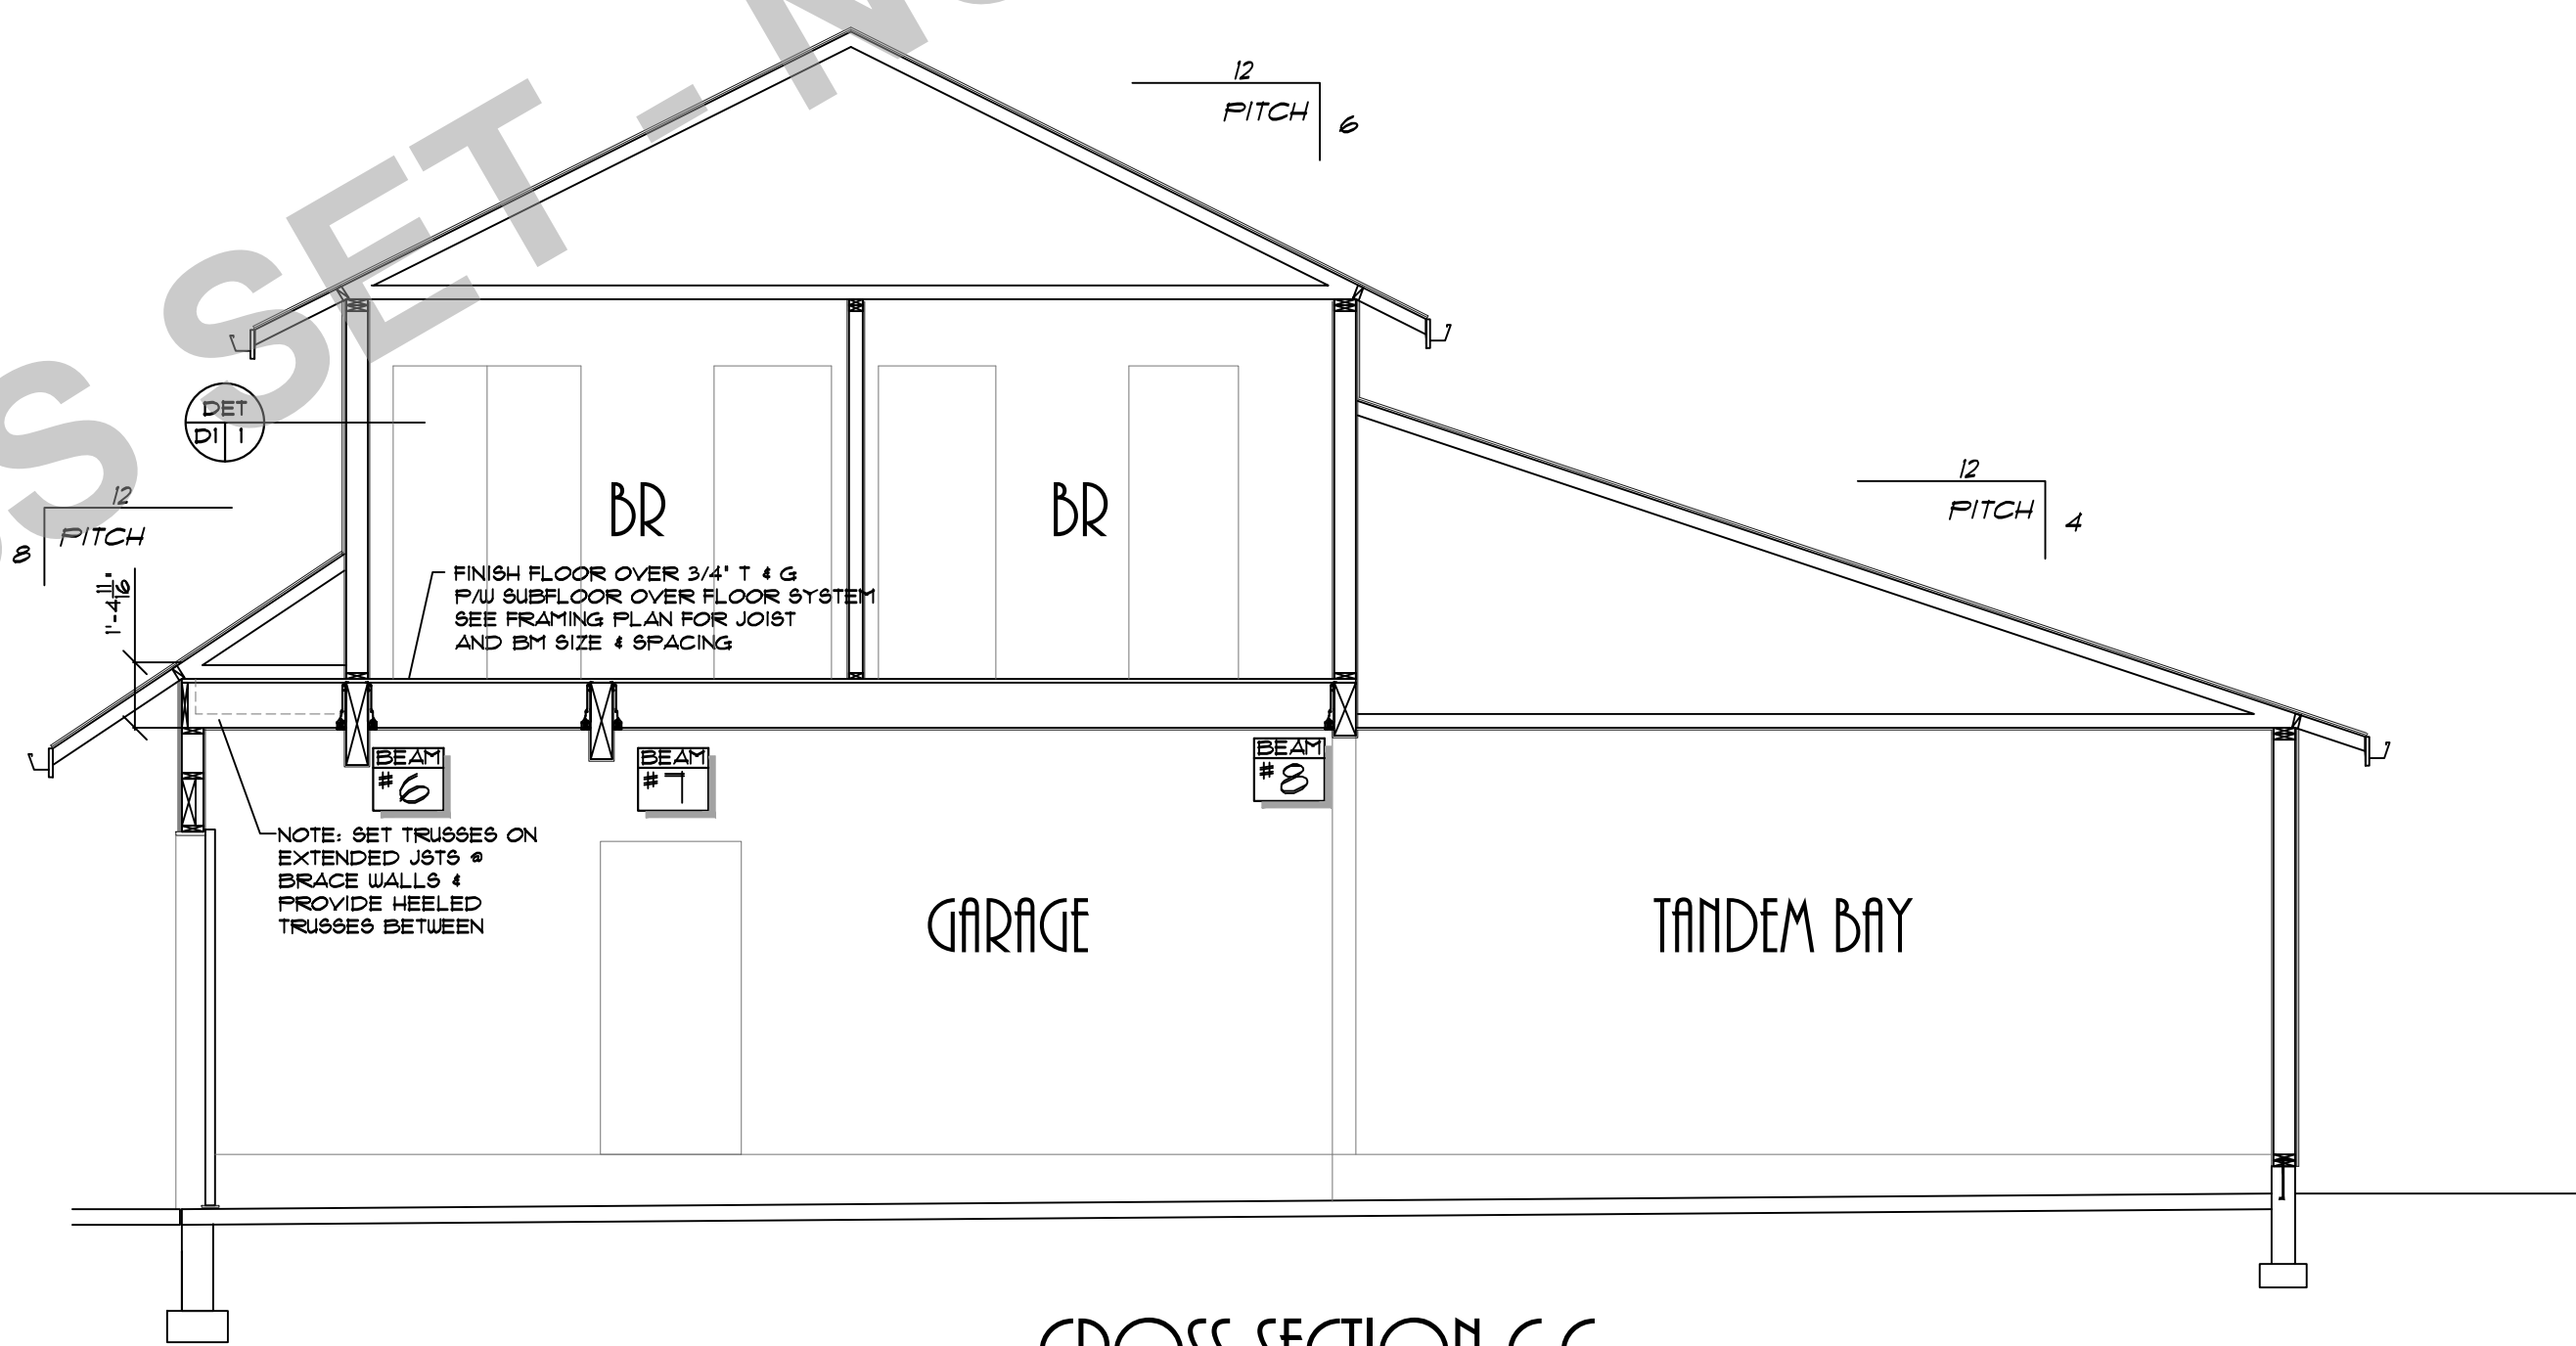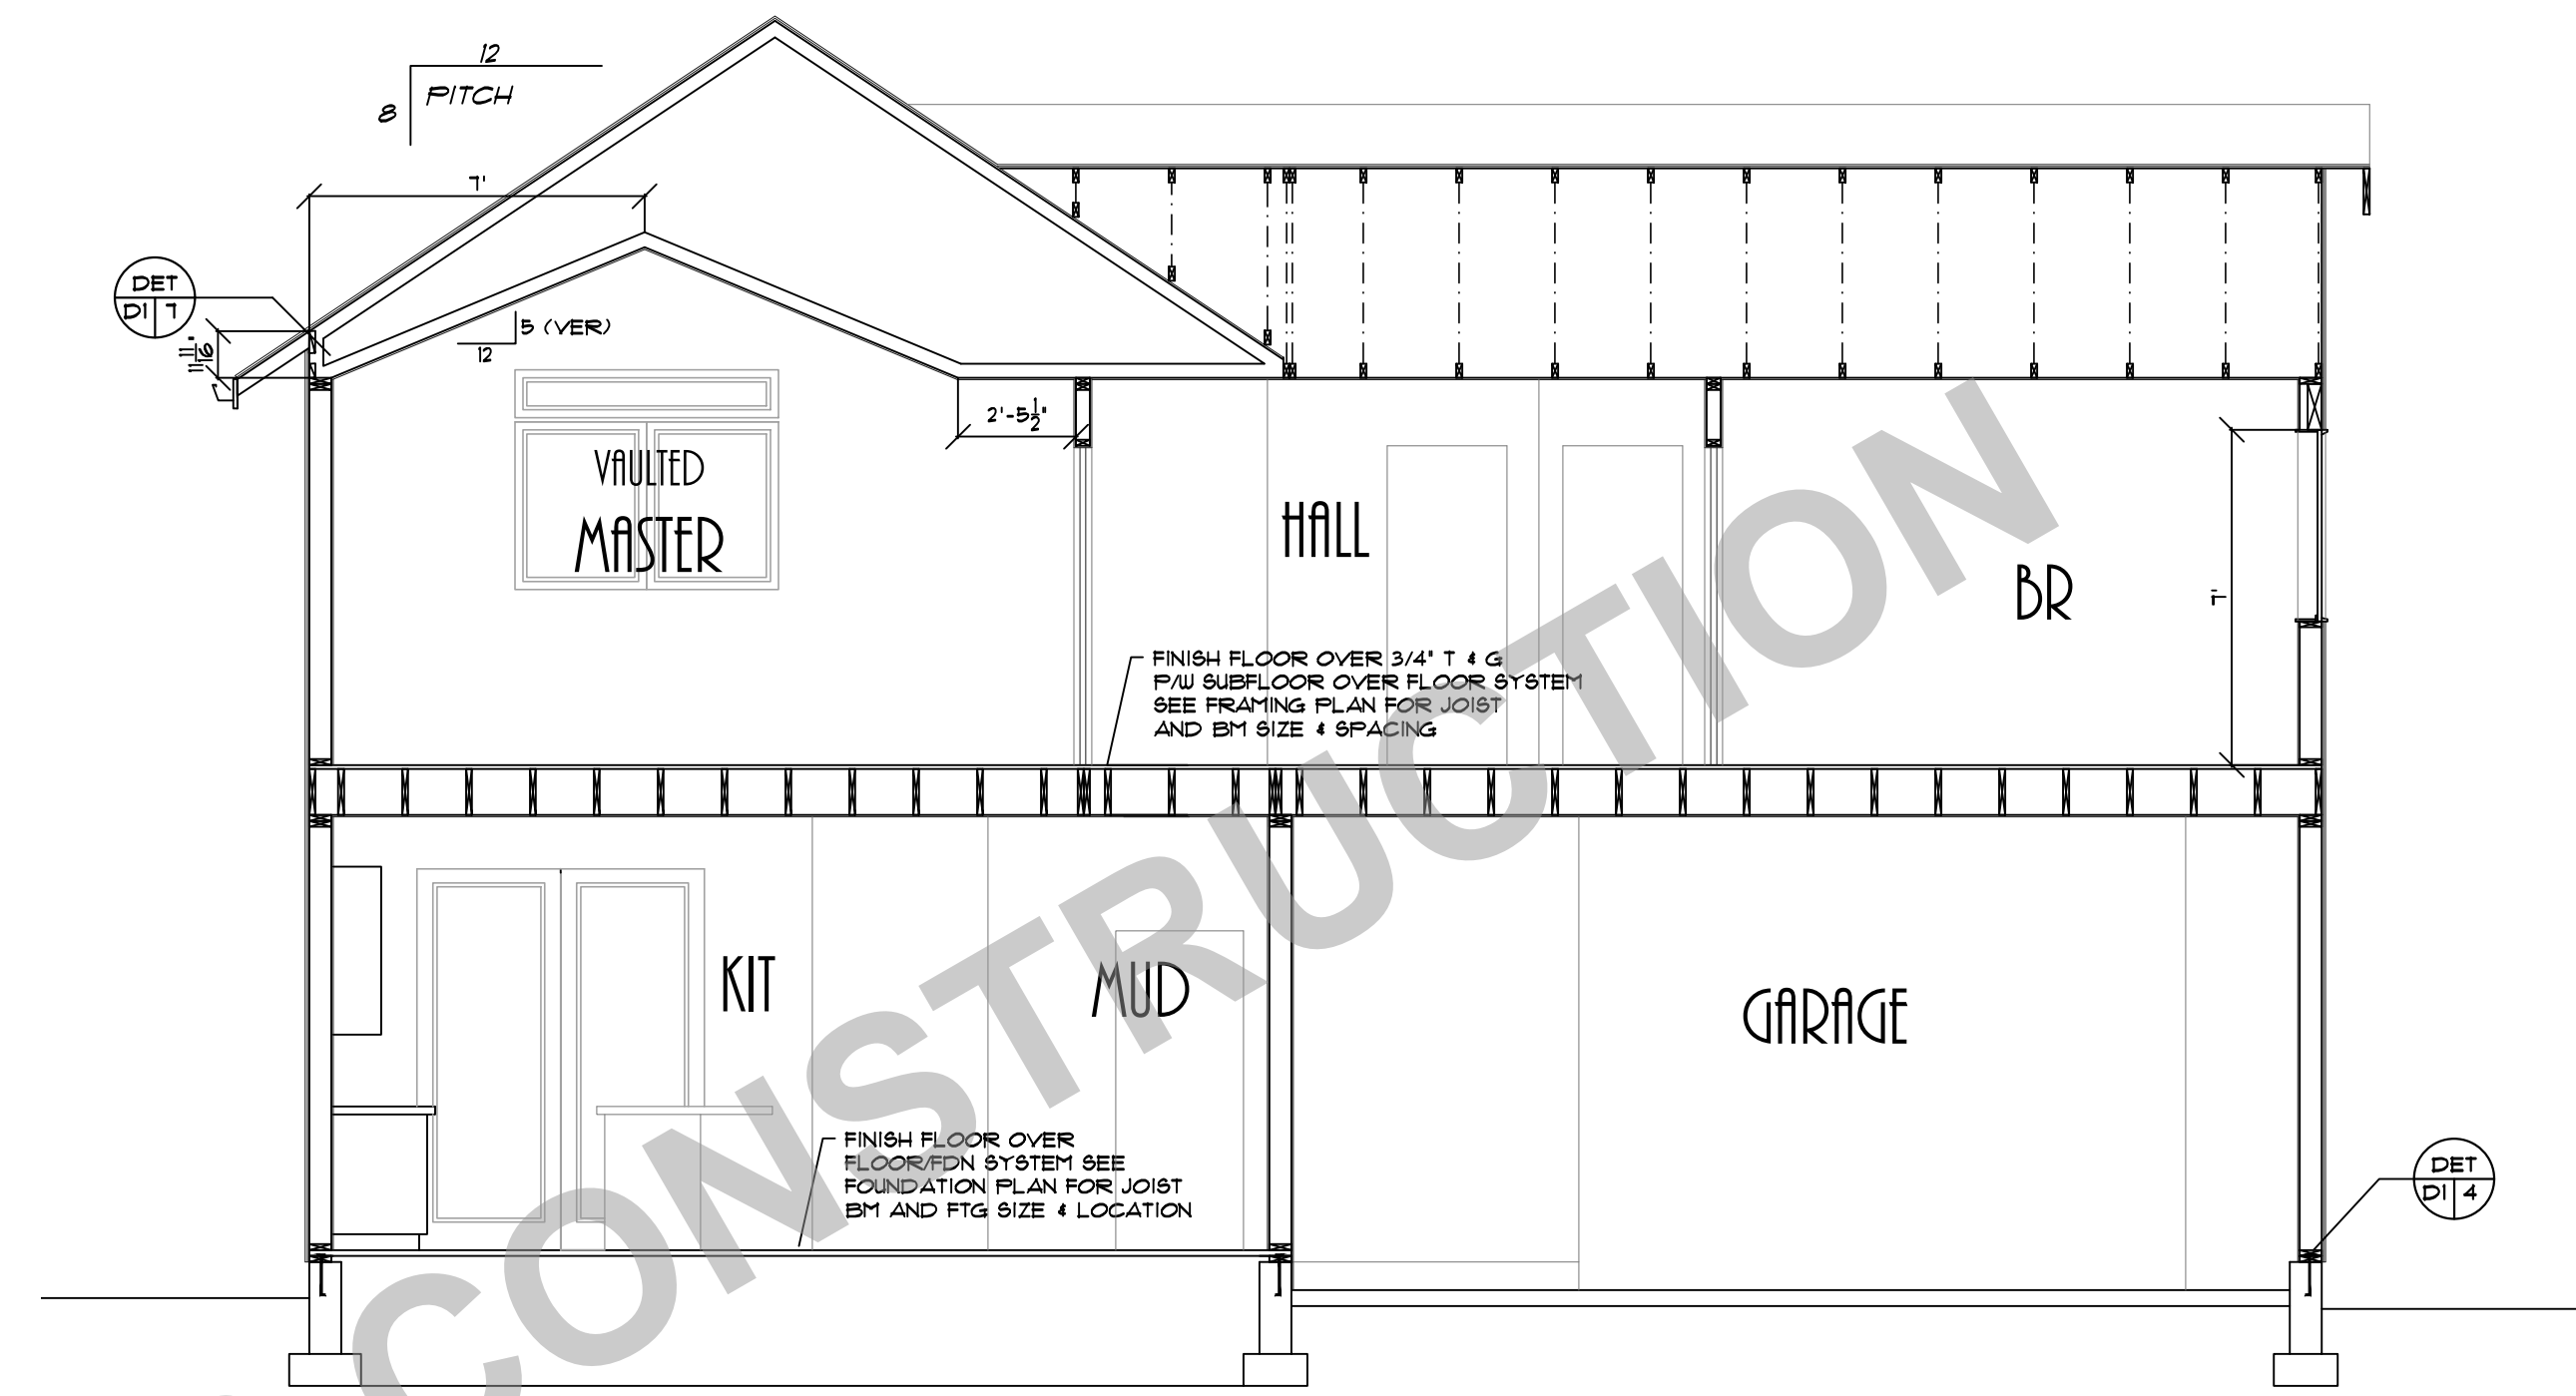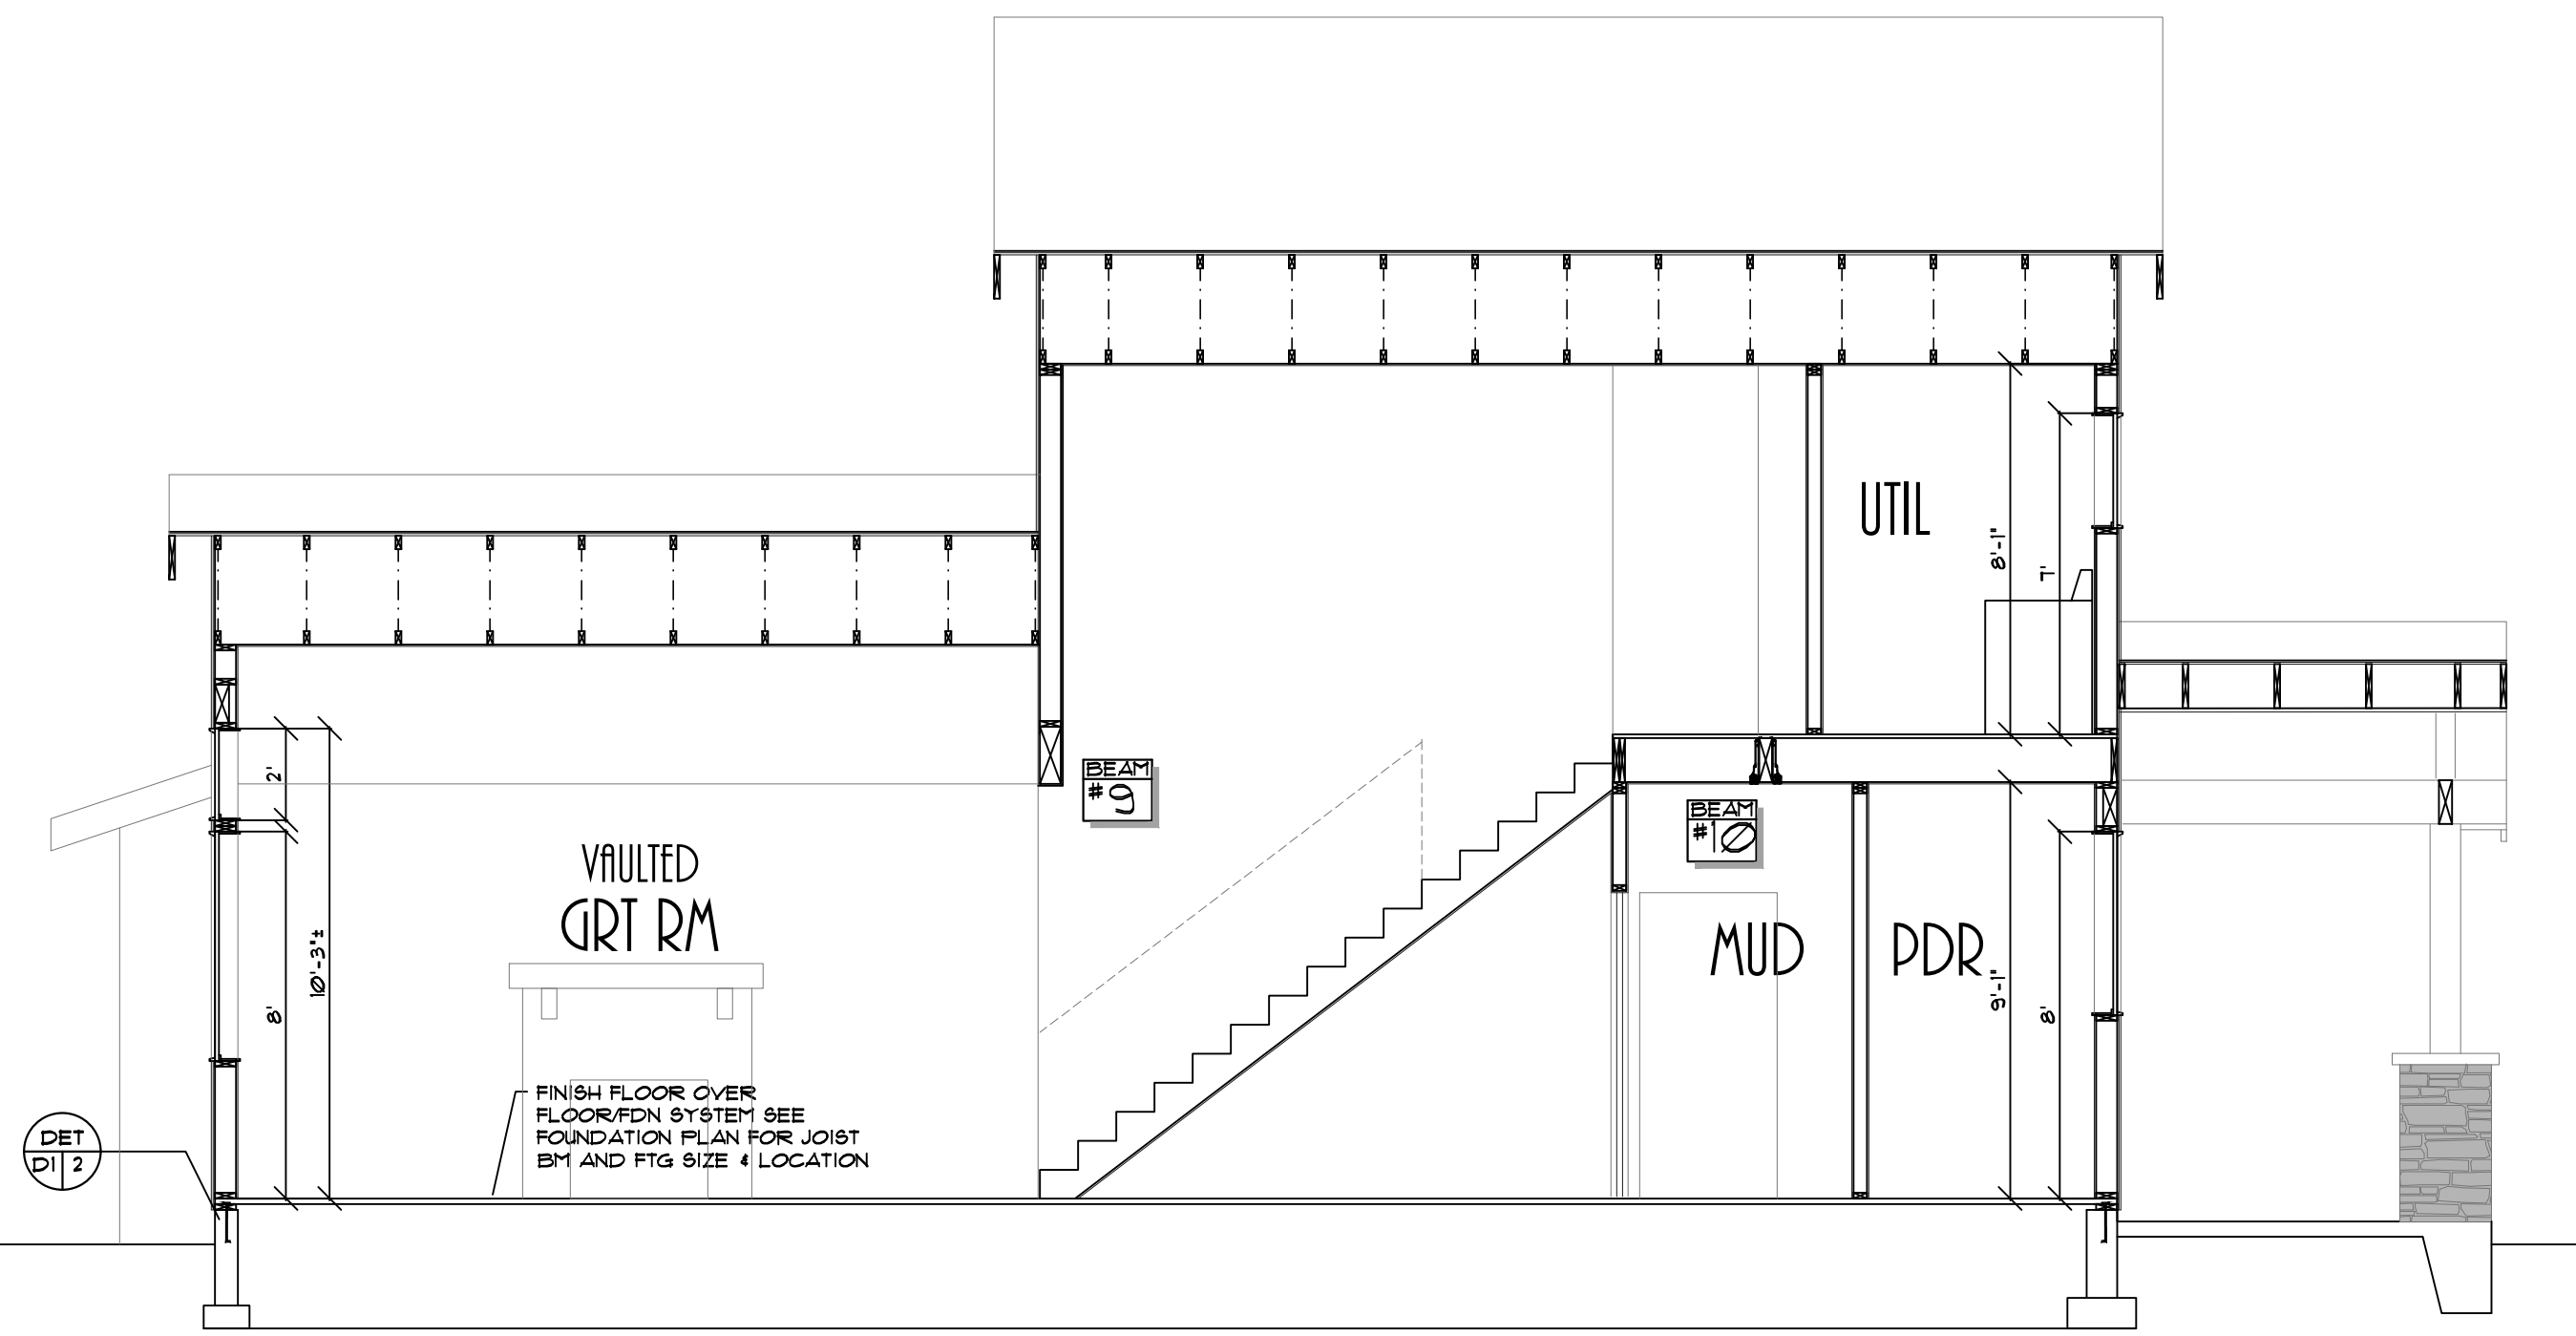

TRUSS SET - NOT FOR CONSTRUCTION


PLAN NO:	52915 B
DATE:	8-27-19
SCALE:	1/4" = 1'-0"

CLIENT NAME:	THE ALPENTAL B
LOCATION:	
SHEET TITLE:	CROSS SECTIONS
SQUARE FEET:	

PROVIDENCE, INC.
 R.P. DESIGN
 PMB 802 12042 S.E. SUNNYSIDE RD. CLACKAMAS, OR 97015
 Phone & Fax: 503-760-0448 Email: Design@providenceinc.com
 Web: www.providenceinc.com


THESE PLANS HAVE BEEN LICENSED TO THE CUSTOMER FOR THE USE IN THE CONSTRUCTION OF THE PROJECT DESCRIBED HEREIN. THE LICENSEE SHALL BE RESPONSIBLE FOR OBTAINING ALL NECESSARY PERMITS AND FOR THE ACCURACY OF THE INFORMATION PROVIDED TO THE ARCHITECT. THE ARCHITECT'S LIABILITY IS LIMITED TO THE PROFESSIONAL DESIGN SERVICES PROVIDED HEREIN. THE ARCHITECT DOES NOT WARRANT THE ACCURACY OF THE INFORMATION PROVIDED TO THE ARCHITECT. THE ARCHITECT SHALL NOT BE RESPONSIBLE FOR THE CONSTRUCTION OF THE PROJECT OR FOR THE PERFORMANCE OF THE PROJECT. THE ARCHITECT SHALL NOT BE RESPONSIBLE FOR THE CONSTRUCTION OF THE PROJECT OR FOR THE PERFORMANCE OF THE PROJECT.

TRUSS SET NOT FOR CONSTRUCTION

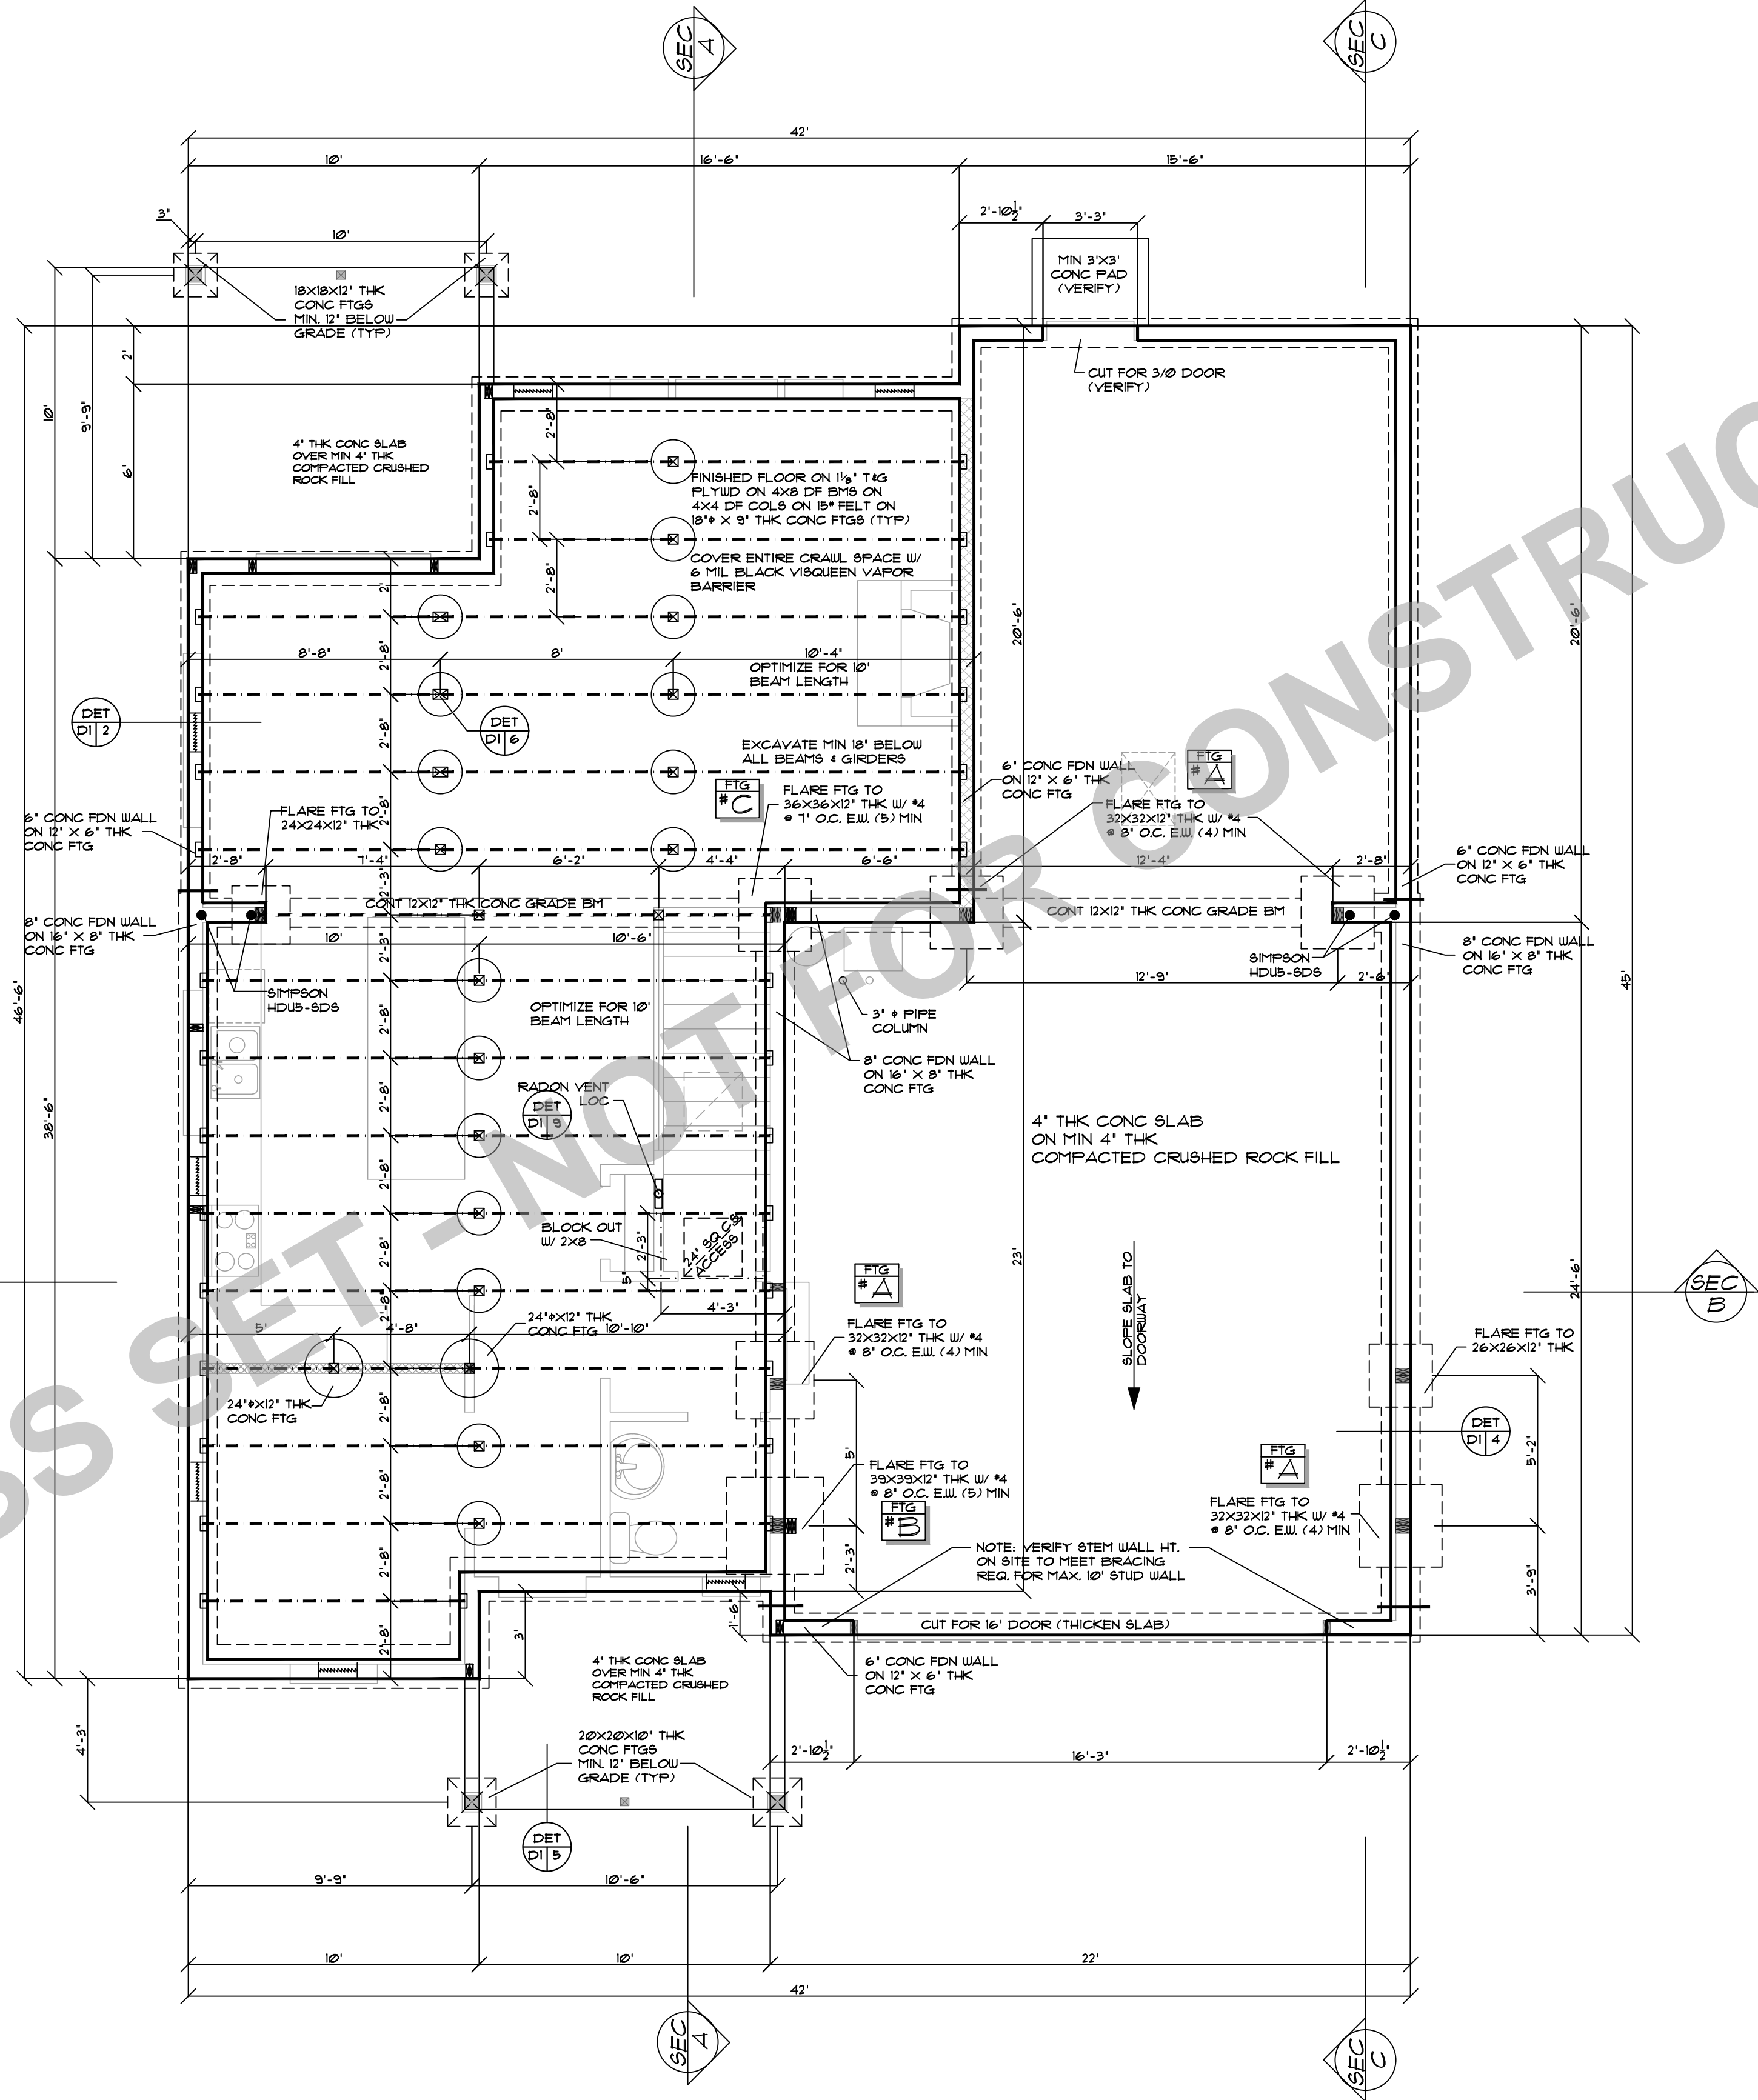


PLAN NO: 52915 B
 DATE: 8-27-19
 SCALE: 1/4" = 1'-0"

CLIENT NAME: THE ALPENTAL B
 LOCATION: FOUNDATION PLAN
 SHEET TITLE: FOUNDATION PLAN
 SQUARE FEET:

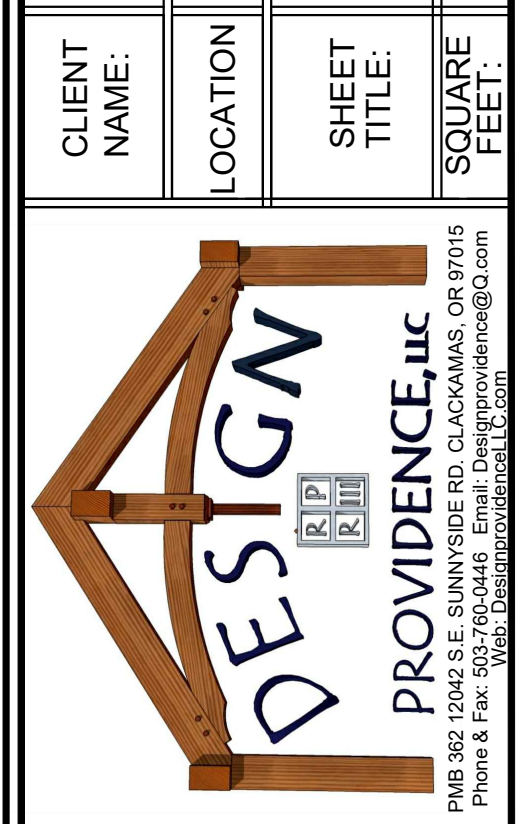

THESE PLANS HAVE BEEN LICENSED TO THE CUSTOMER FOR THE USE IN THE STATE OF OREGON. THE CUSTOMER IS RESPONSIBLE FOR OBTAINING ALL NECESSARY PERMITS AND FOR VERIFYING THE ACCURACY OF THE INFORMATION PROVIDED. THE USER OF THESE PLANS SHALL BE RESPONSIBLE FOR OBTAINING ALL NECESSARY PERMITS AND FOR VERIFYING THE ACCURACY OF THE INFORMATION PROVIDED. THE USER OF THESE PLANS SHALL BE RESPONSIBLE FOR OBTAINING ALL NECESSARY PERMITS AND FOR VERIFYING THE ACCURACY OF THE INFORMATION PROVIDED.

SHEET NR:
5

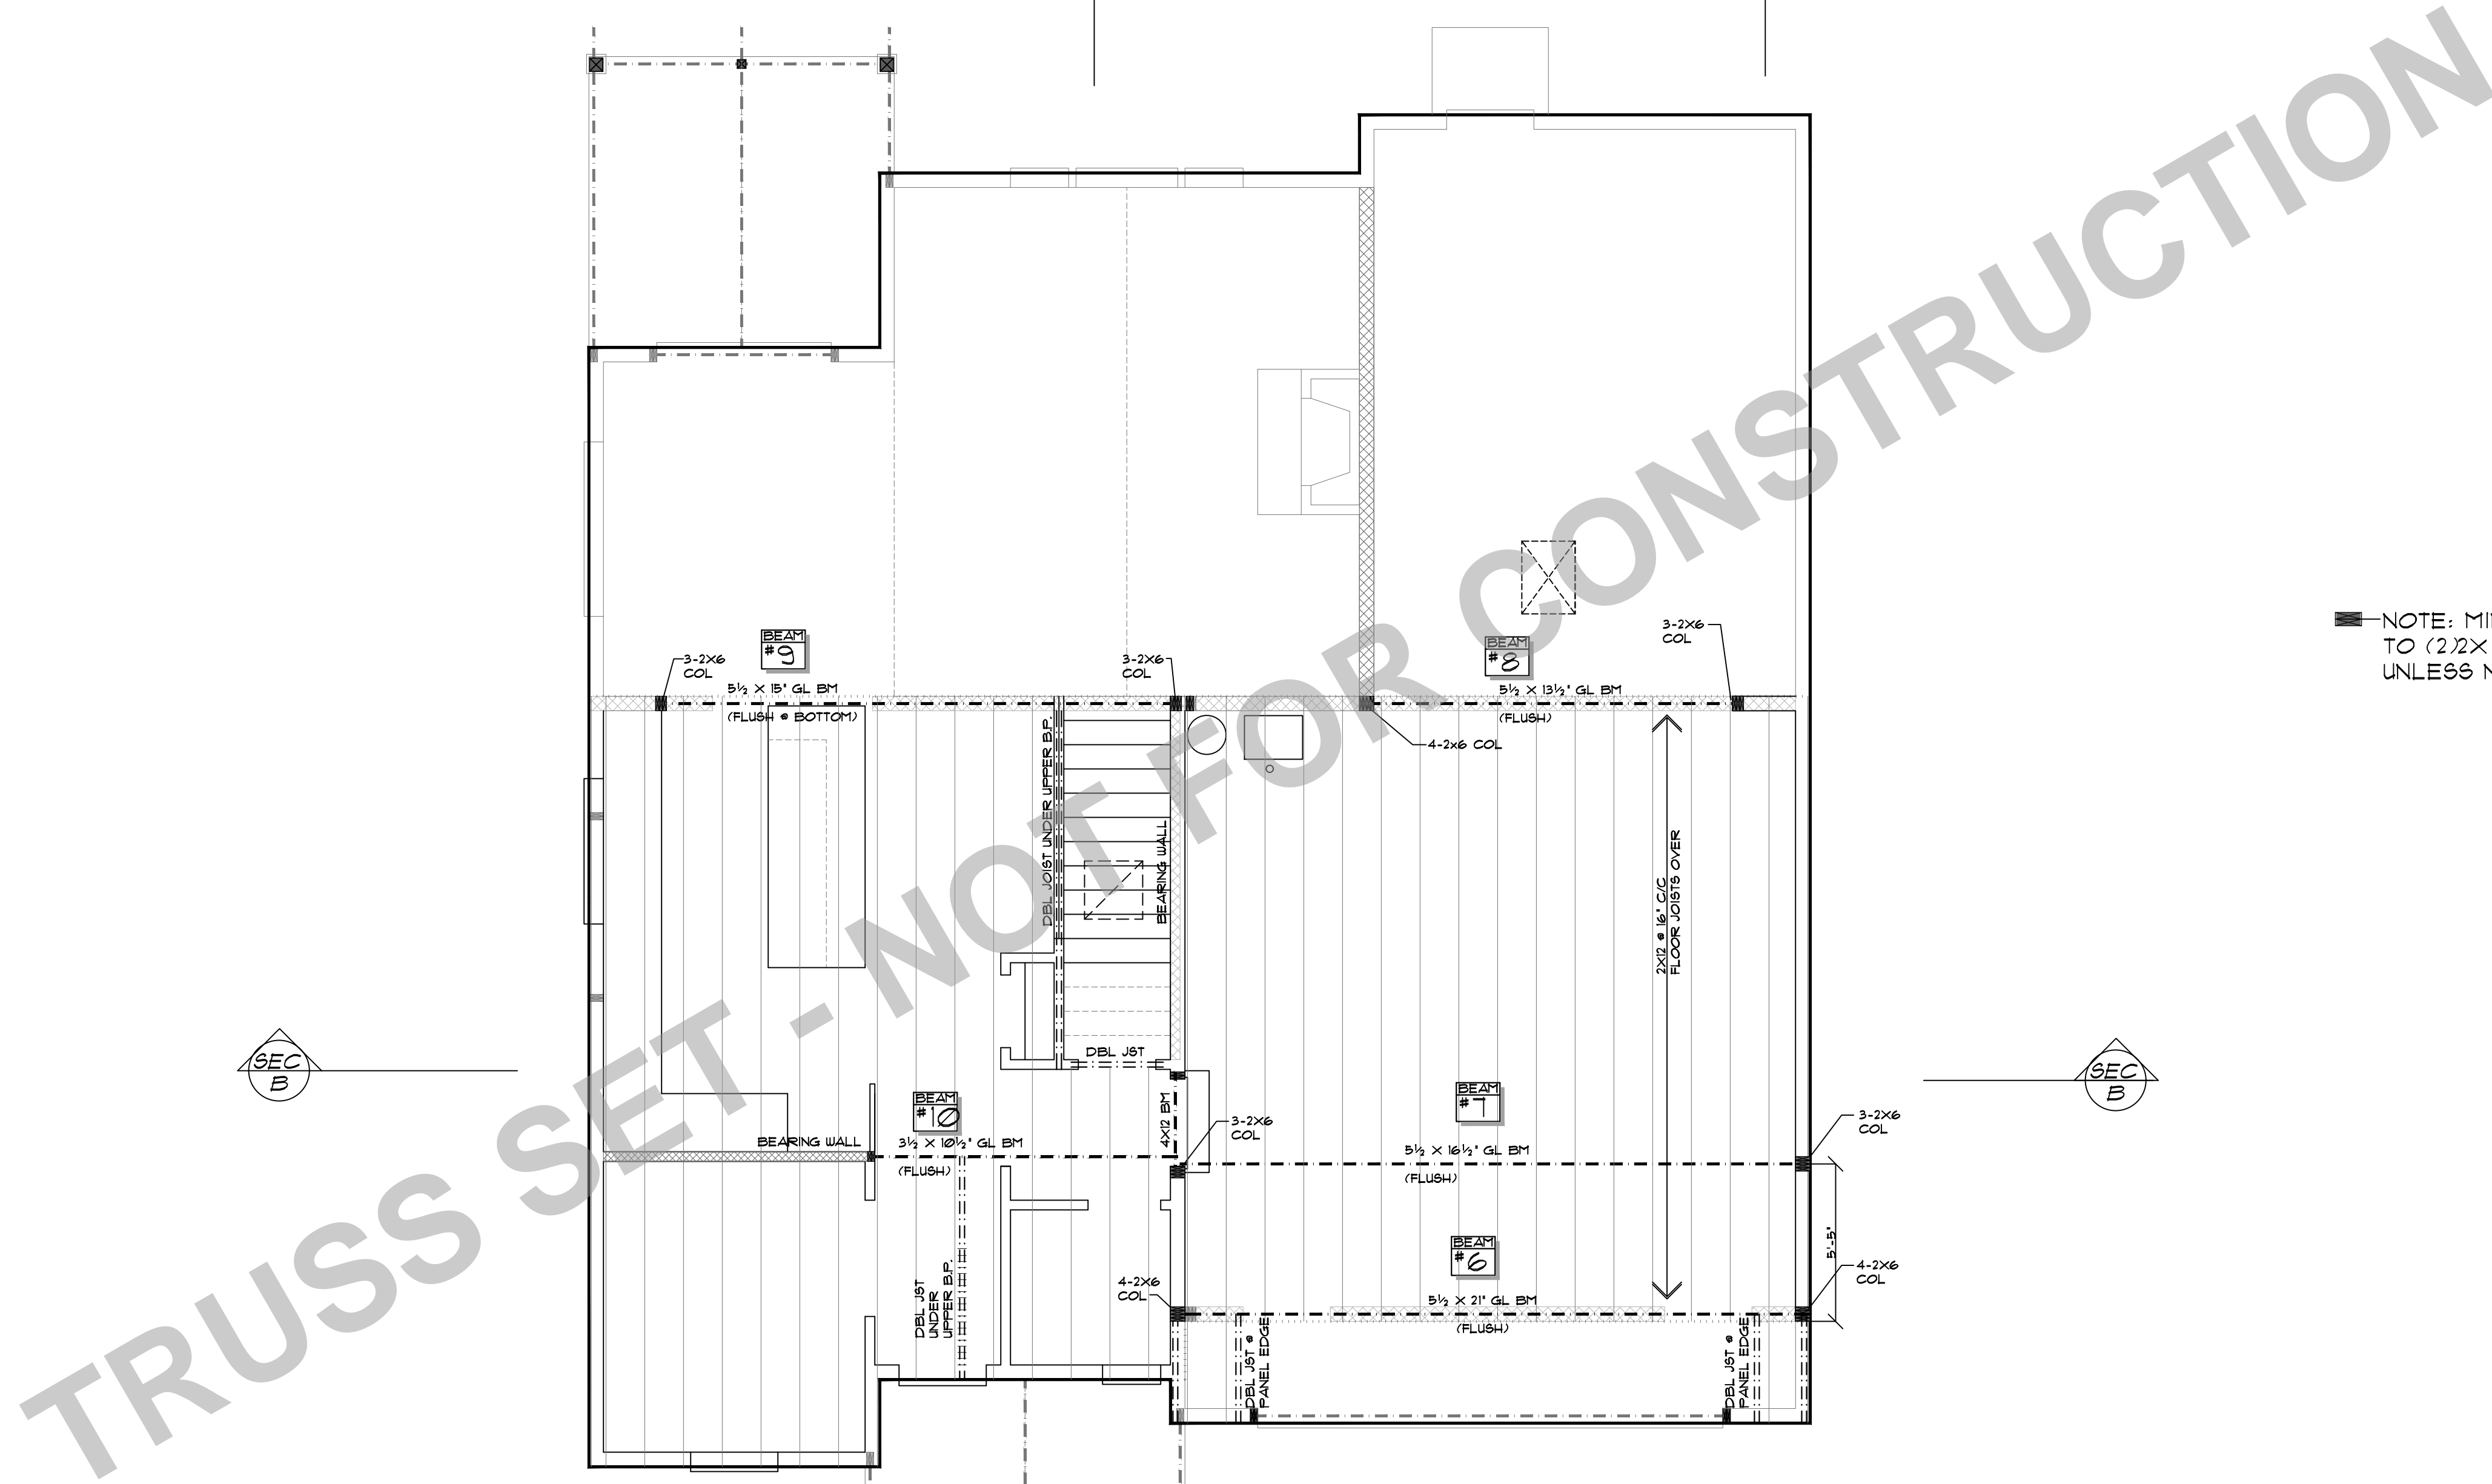

NOTE: MIN BEARING POST TO (2)2X TO MATCH WALL UNLESS NOTED OTHERWISE

TRUSS SET - NOT FOR CONSTRUCTION

PLUM NO:	52915 B
DATE:	8-27-19
SCALE:	1/4" = 1'-0"

CLIENT NAME:	THE ALPENTAL B
LOCATION:	
SHEET TITLE:	CEILING FRAMING
SQUARE FEET:	




THESE PLANS HAVE BEEN LICENSED TO THE CUSTOMER FOR THE USE IN THE JURISDICTION OF THE STATE OF OREGON. THE CUSTOMER ACCEPTS ALL RESPONSIBILITY FOR THE USE OF THESE PLANS AND ASSUMES ALL LIABILITY FOR ANY ERRORS OR OMISSIONS. THE CUSTOMER SHALL BE RESPONSIBLE FOR OBTAINING ALL NECESSARY PERMITS AND APPROVALS FROM THE LOCAL, STATE, AND FEDERAL AUTHORITIES. THE CUSTOMER SHALL BE RESPONSIBLE FOR VERIFYING THE ACCURACY OF ALL DIMENSIONS AND CONDITIONS OF THE PROJECT. PROVIDENCE, LLC SHALL NOT BE RESPONSIBLE FOR ANY CHANGES OR MODIFICATIONS TO THESE PLANS. THE CUSTOMER SHALL BE RESPONSIBLE FOR NOTIFYING PROVIDENCE, LLC OF ANY CHANGES OR MODIFICATIONS TO THESE PLANS. PROVIDENCE, LLC SHALL NOT BE RESPONSIBLE FOR ANY DAMAGES, INCLUDING CONSEQUENTIAL DAMAGES, ARISING OUT OF THE USE OF THESE PLANS.

SHEET NR:

6

TRUSS SET - NOT FOR CONSTRUCTION

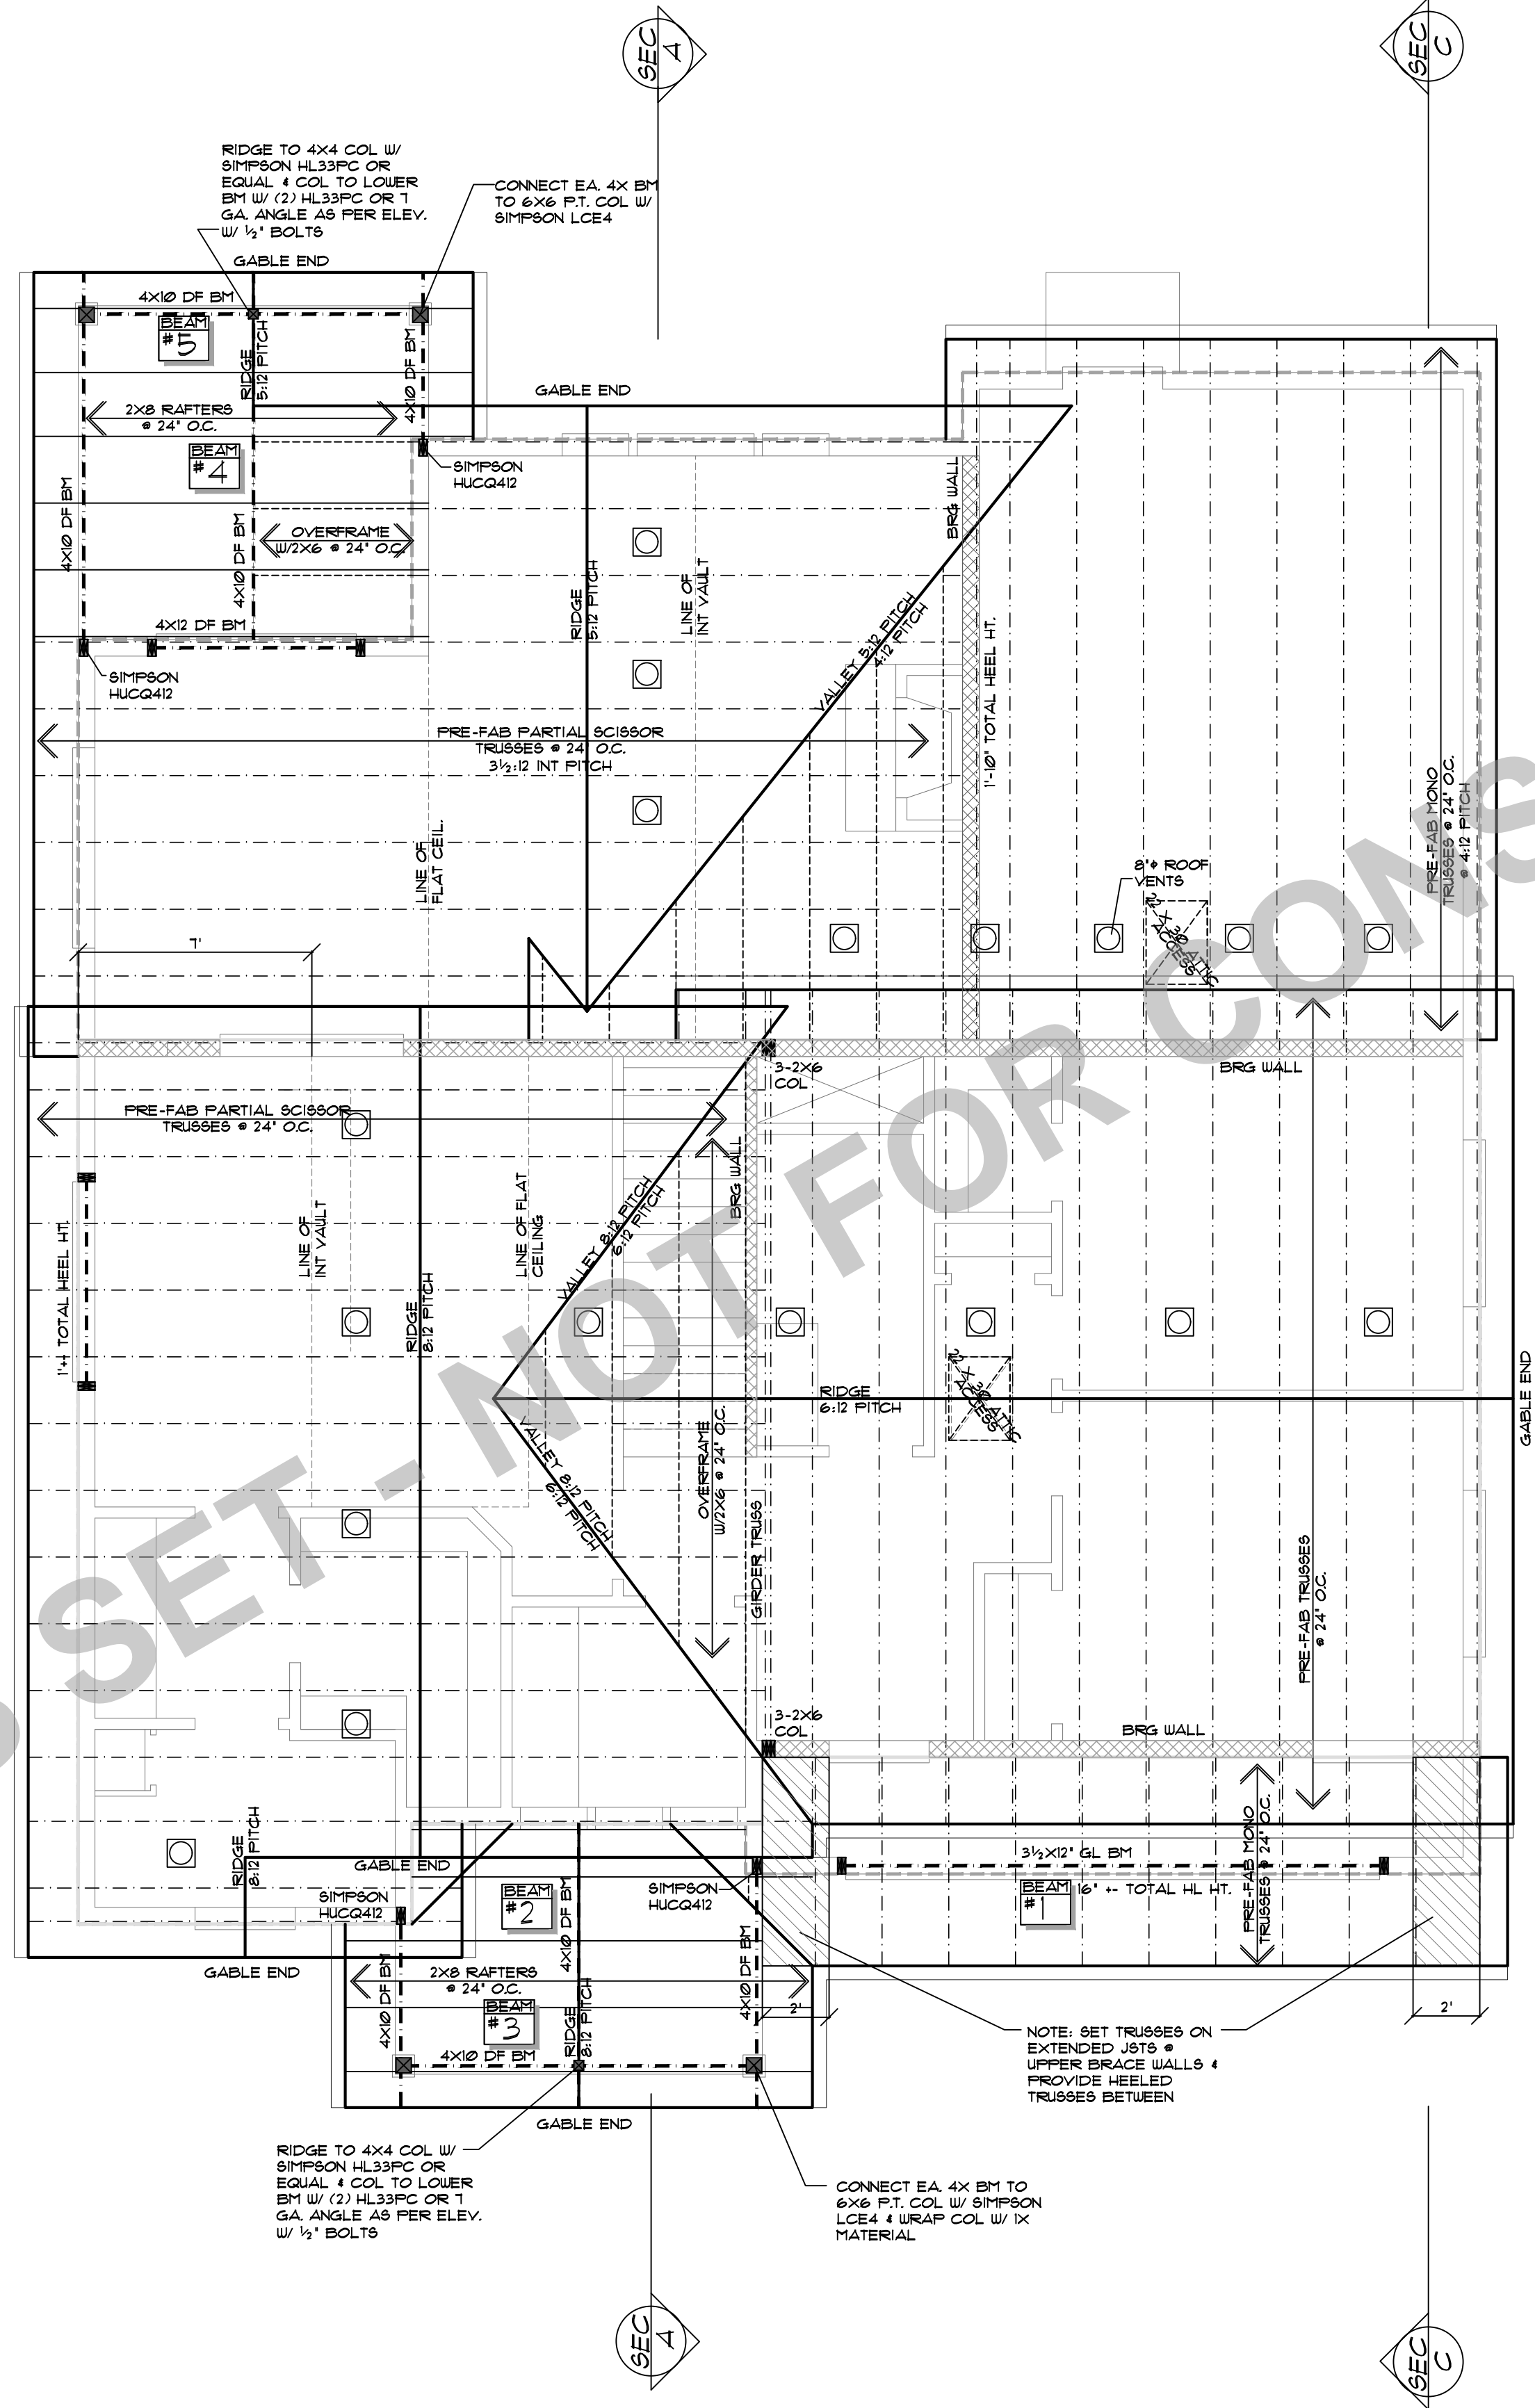

NOTE: MIN BEARING POST TO (2)2X TO MATCH WALL UNLESS NOTED OTHERWISE


PRINT NO:	52915 B
DATE:	8-27-19
SCALE:	1/4" = 1'-0"

CLIENT NAME:	THE ALPENTAL B
LOCATION:	
SHEET TITLE:	ROOF FRAMING PLAN
SQUARE FEET:	


THIS PLAN HAS BEEN LICENSED TO THE CUSTOMER FOR THE USE IN CONNECTION WITH THE PROJECT IDENTIFIED BY THE CUSTOMER. USE OF ANY PART OF THIS PLAN FOR ANY OTHER PROJECT WITHOUT THE WRITTEN PERMISSION OF THE DESIGNER IS STRICTLY PROHIBITED. THE DESIGNER ASSUMES NO LIABILITY FOR ANY DAMAGE OR INJURY TO PERSONS OR PROPERTY ARISING FROM THE USE OF THIS PLAN. THE CUSTOMER SHALL BE RESPONSIBLE FOR OBTAINING ALL NECESSARY PERMITS AND FOR THE ACCURACY OF ALL DIMENSIONS & SPACES IN THE PLANS FOR WHICH THE DESIGNER HAS NOT PROVIDED SPECIFIC INFORMATION. THE DESIGNER'S LIABILITY IS LIMITED TO THE PROFESSIONAL SERVICES PROVIDED AND DOES NOT INCLUDE THE CONSTRUCTION OF THE PROJECT OR THE PERFORMANCE OF THE PROJECT. THE DESIGNER'S LIABILITY IS LIMITED TO THE PROFESSIONAL SERVICES PROVIDED AND DOES NOT INCLUDE THE CONSTRUCTION OF THE PROJECT OR THE PERFORMANCE OF THE PROJECT.

SHEET NR:
7

2008 ORSC BRACING METHOD

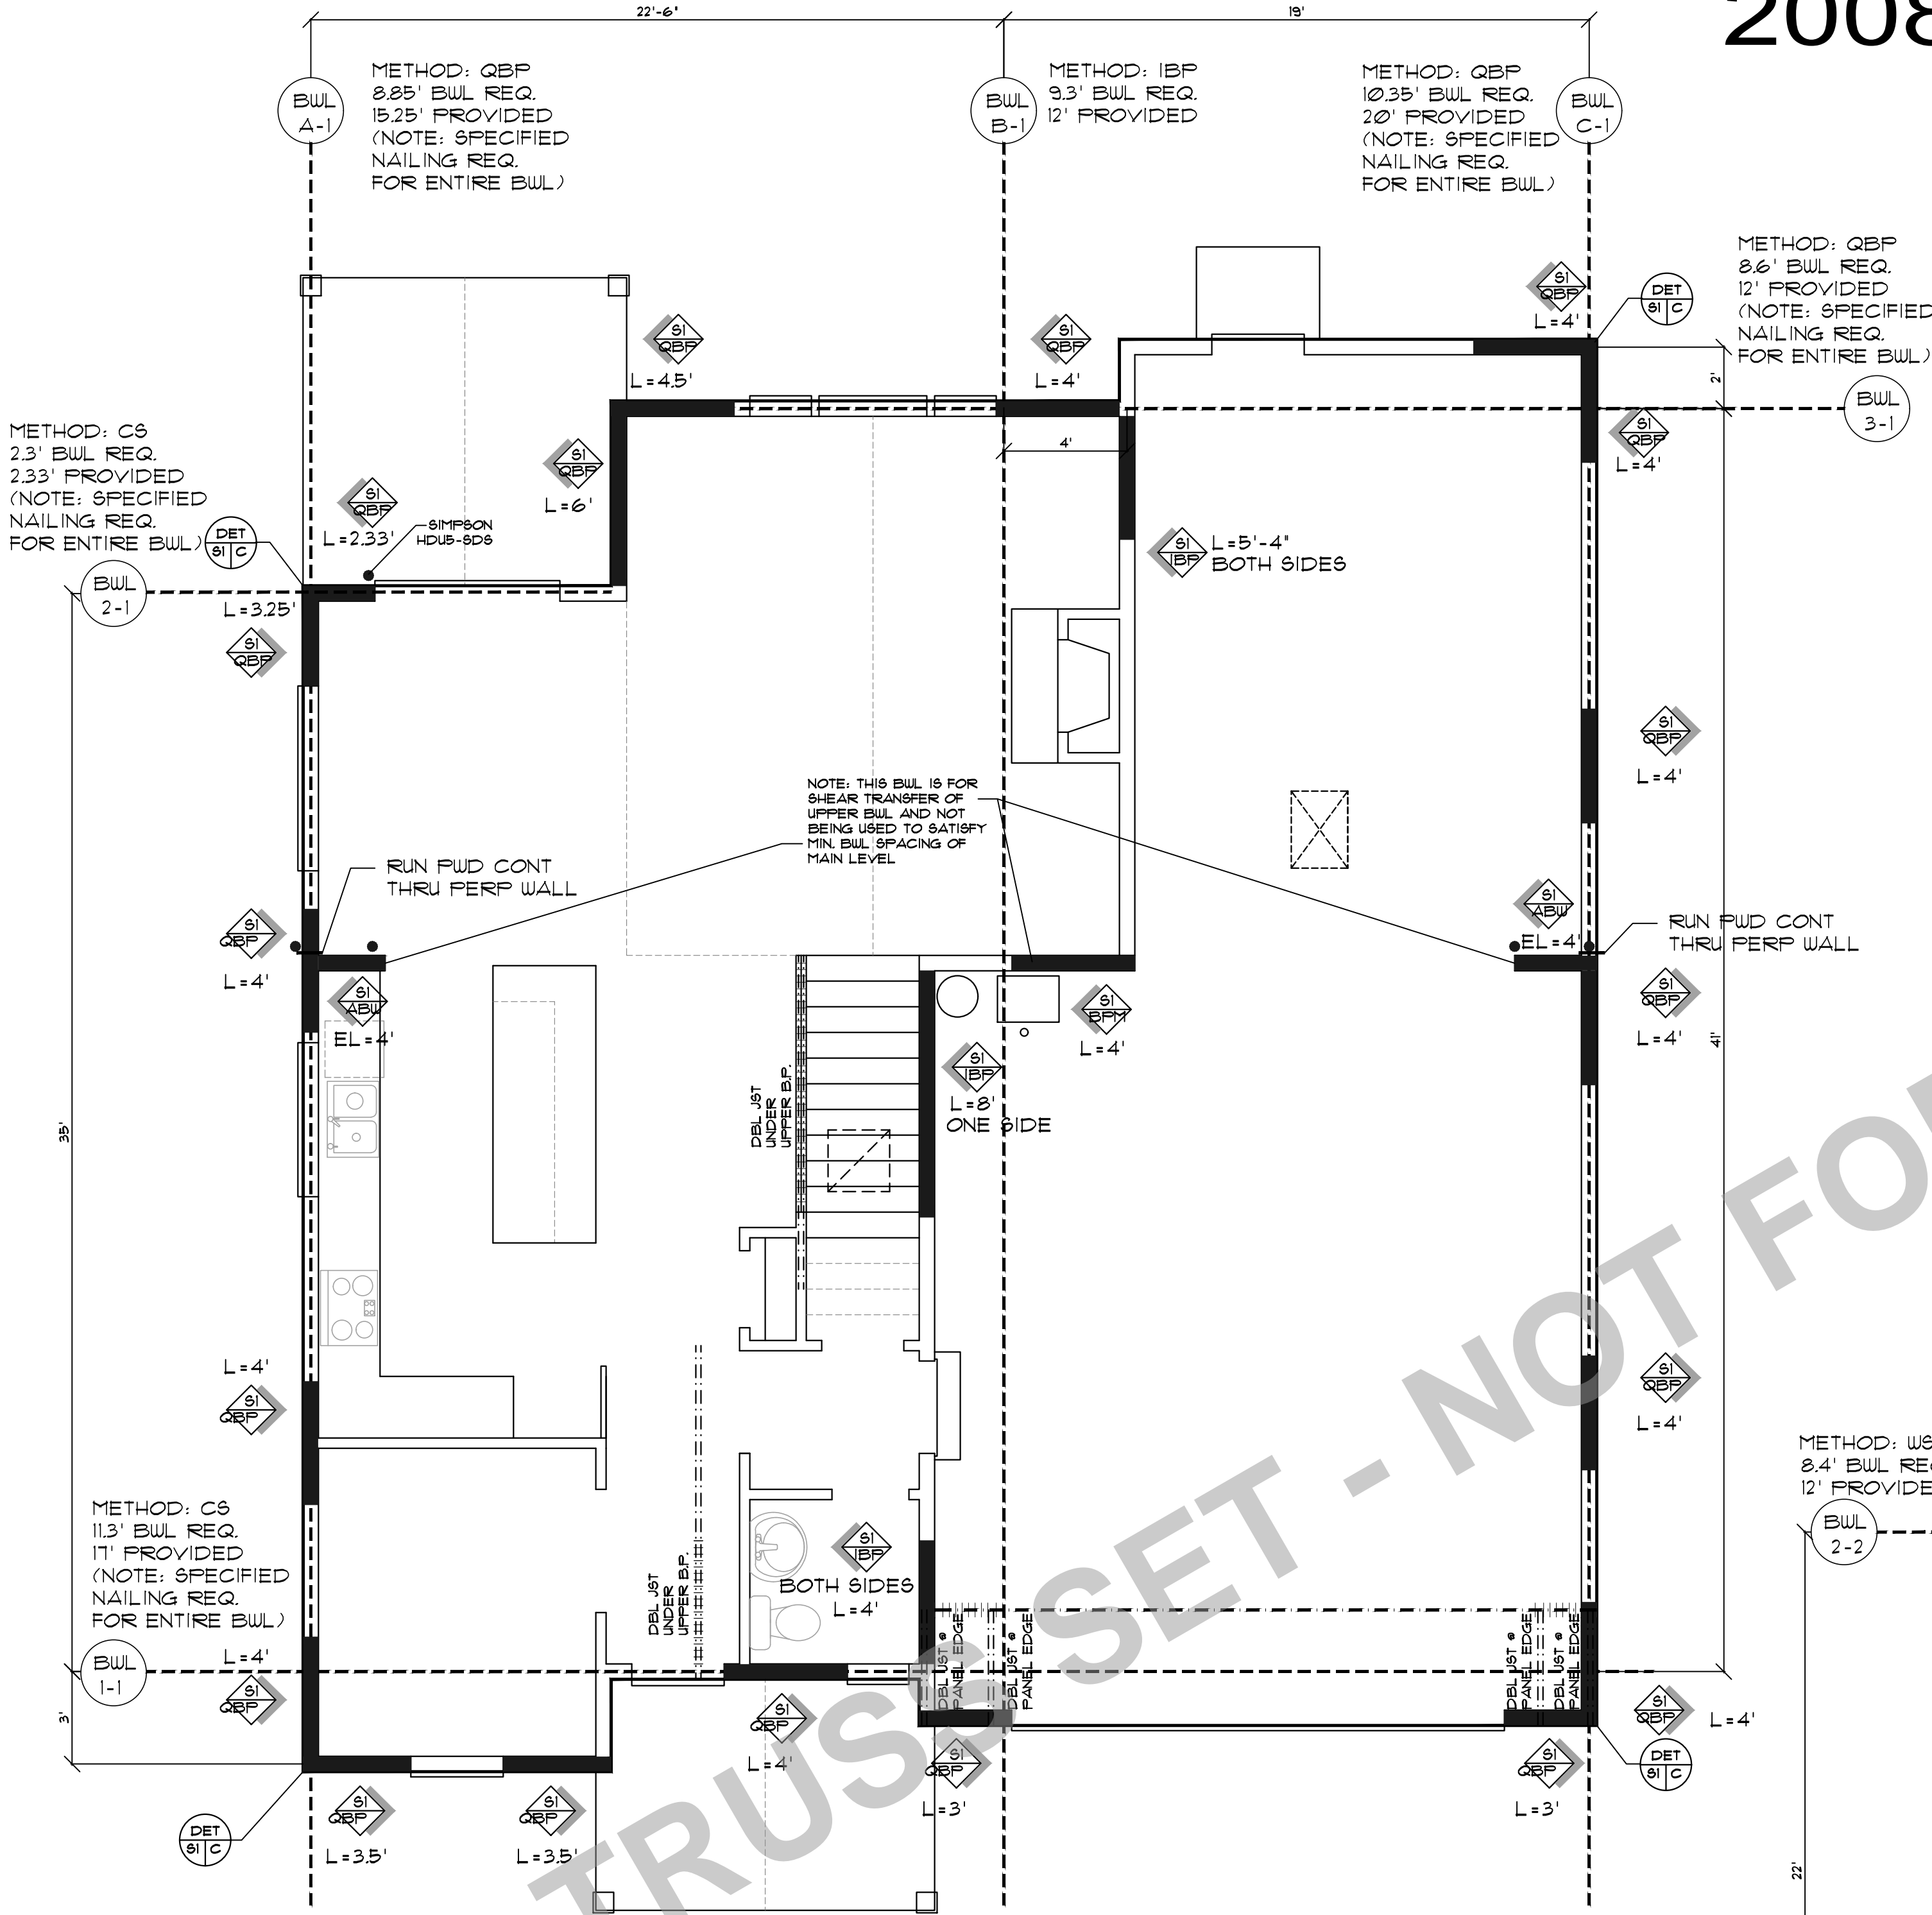


MAIN LEVEL

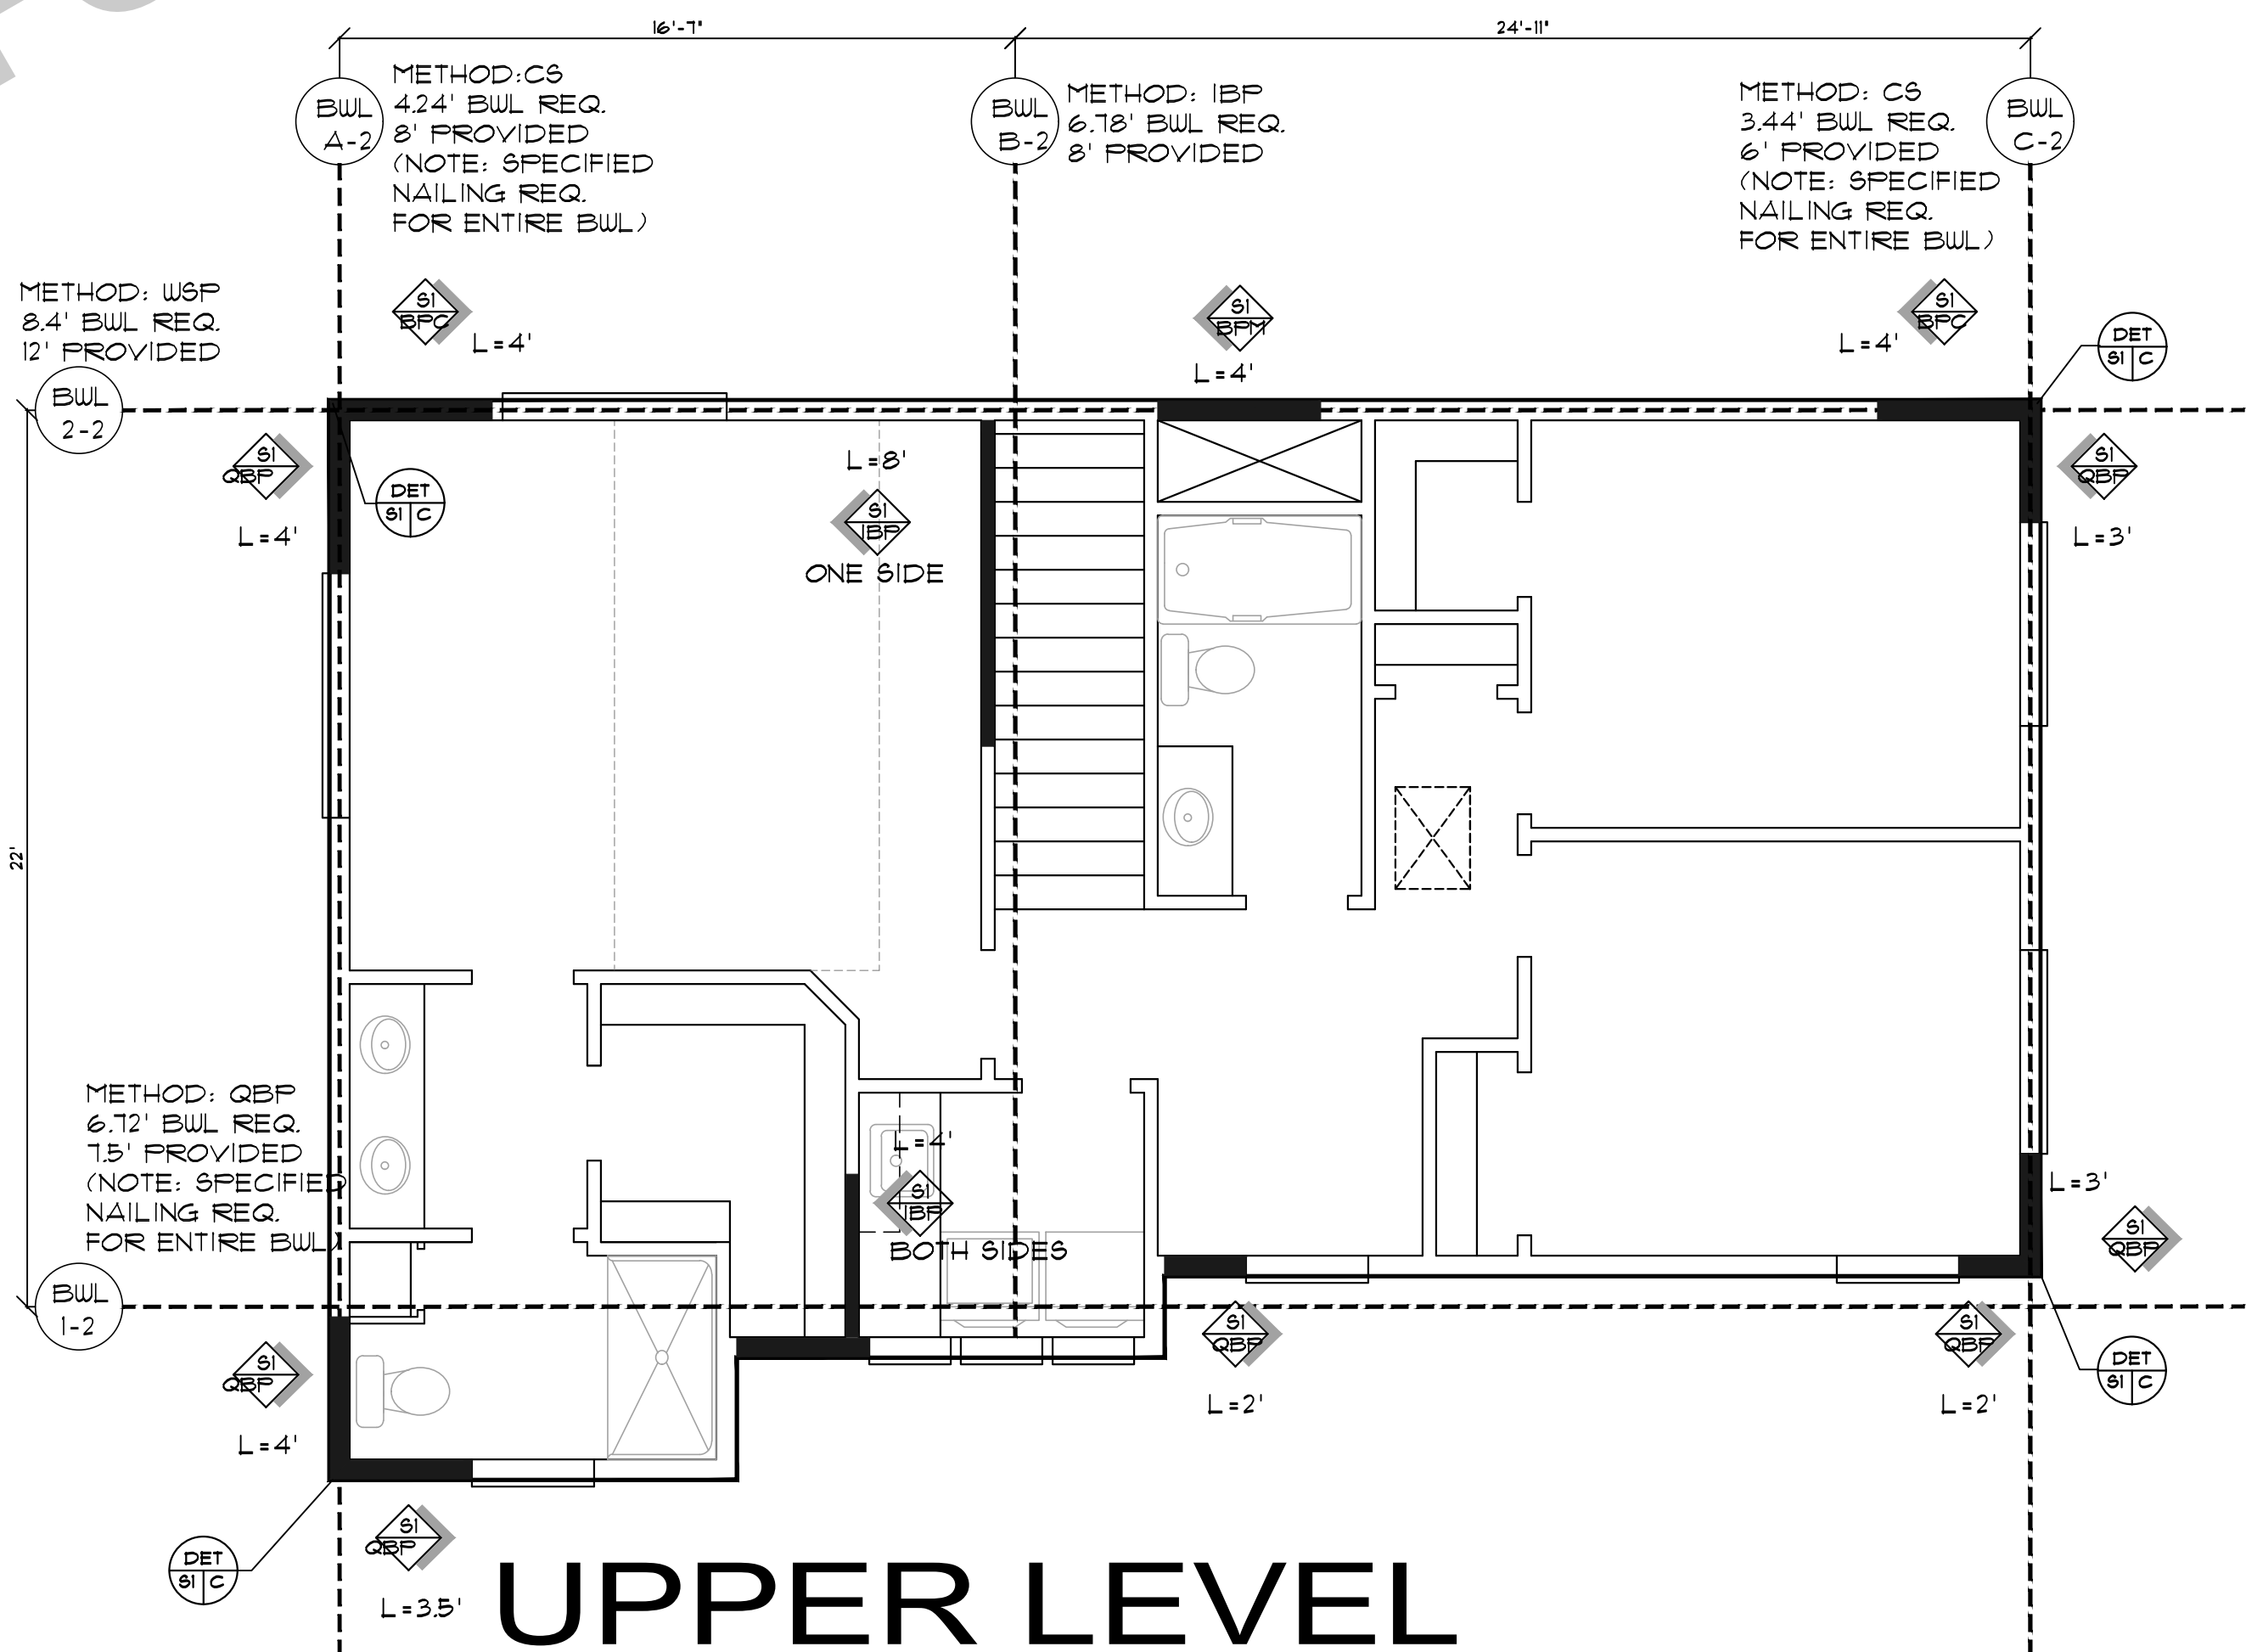

UPPER LEVEL

Plan No:	52915 B
Date:	8-27-19
Scale:	1/4" = 1'-0"
Client Name:	THE ALPENTAL B
Location:	
Sheet Title:	PRESCRIPTIVE WALL BRACING
Sheet Feet:	

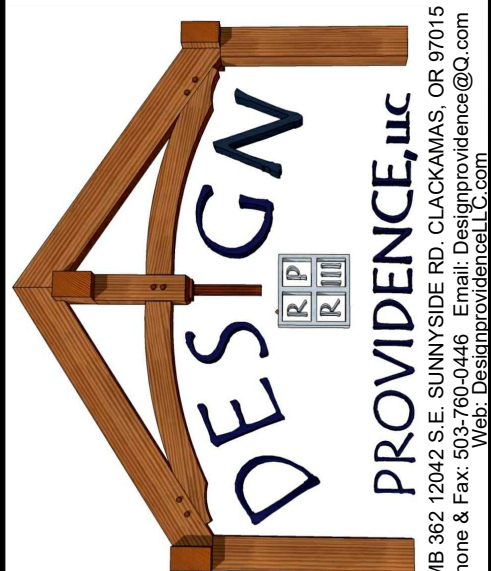

THIS DRAWING HAS BEEN PREPARED BY THE CONSULTANT FOR THE USE IN ACCORDANCE WITH THE PROFESSIONAL SEAL OF AN ARCHITECT. IT IS THE RESPONSIBILITY OF THE ARCHITECT TO VERIFY THE ACCURACY OF ALL INFORMATION PROVIDED TO HIM BY THE CLIENT AND TO ASSURE THAT THE DRAWING IS A TRUE AND CORRECT REPRESENTATION OF THE WORK AND TO BE RESPONSIBLE FOR THE WORK SHOWN THEREON. THE CONSULTANT DOES NOT WARRANT OR REPRESENT THAT THE WORK SHOWN THEREON WILL BE ACCURATELY REPRESENTED IN THE FINAL CONSTRUCTION. THE CONSULTANT ACCEPTS NO RESPONSIBILITY FOR THE WORK SHOWN THEREON, UNLESS IT IS PROVEN THAT THE CONSULTANT HAS BEEN GROSSLY NEGLECTFUL IN HIS OBLIGATIONS AS AN ARCHITECT. THE CONSULTANT DOES NOT REPRESENT THAT THE WORK SHOWN THEREON IS THE BEST METHOD FOR THE WORK SHOWN THEREON. THE CONSULTANT DOES NOT REPRESENT THAT THE WORK SHOWN THEREON IS THE MOST ECONOMICAL METHOD FOR THE WORK SHOWN THEREON. THE CONSULTANT DOES NOT REPRESENT THAT THE WORK SHOWN THEREON IS THE MOST DURABLE METHOD FOR THE WORK SHOWN THEREON. THE CONSULTANT DOES NOT REPRESENT THAT THE WORK SHOWN THEREON IS THE MOST SAFE METHOD FOR THE WORK SHOWN THEREON. THE CONSULTANT DOES NOT REPRESENT THAT THE WORK SHOWN THEREON IS THE MOST SOUND METHOD FOR THE WORK SHOWN THEREON. THE CONSULTANT DOES NOT REPRESENT THAT THE WORK SHOWN THEREON IS THE MOST HEALTHY METHOD FOR THE WORK SHOWN THEREON. THE CONSULTANT DOES NOT REPRESENT THAT THE WORK SHOWN THEREON IS THE MOST BEAUTIFUL METHOD FOR THE WORK SHOWN THEREON. THE CONSULTANT DOES NOT REPRESENT THAT THE WORK SHOWN THEREON IS THE MOST MODERN METHOD FOR THE WORK SHOWN THEREON. THE CONSULTANT SHEET NR.
S