


STUDY SET - NOT FOR CONSTRUCTION

PLAN NO:	62013-3C
DATE:	4-5-17
SCALE:	1/4" = 1'-0"

CLIENT NAME:	THE FIRWOOD 3 CAR HAGGERTY
LOCATION:	
SHEET TITLE:	MAIN FLOOR PLAN
SQUARE FEET:	962 SQUARE FEET

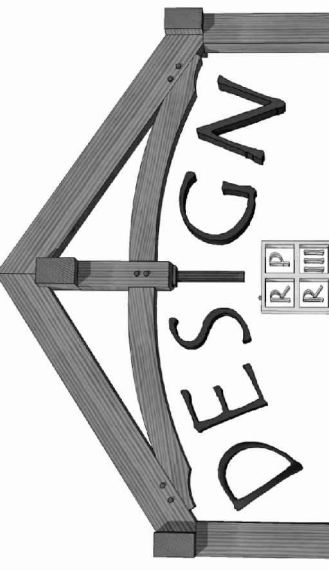

DESIGN

 PROVIDENCE LLC


PMB 382 12042 SE SUNNY SIDE RD. CLACKAMAS, OR 97015
 Phone & Fax: 503-760-0446 Email: Designprovidence@icloud.com
 Web: Designprovidence.com

THESE PLANS HAVE BEEN LICENSED TO THE CUSTOMER FOR THE USE IN THE CONSTRUCTION OF THE PROJECT DESCRIBED HEREON. NO OTHER RIGHTS ARE GRANTED BY THIS LICENSE. THE USER OF THESE PLANS SHALL BE RESPONSIBLE FOR OBTAINING ALL NECESSARY PERMITS AND FOR VERIFYING THE ACCURACY OF ALL DIMENSIONS & DETAILS IN THE PLANS FOR THE PROJECT. THE USER SHALL BE RESPONSIBLE FOR OBTAINING ALL NECESSARY PERMITS AND FOR VERIFYING THE ACCURACY OF ALL DIMENSIONS & DETAILS IN THE PLANS FOR THE PROJECT. THE USER SHALL BE RESPONSIBLE FOR OBTAINING ALL NECESSARY PERMITS AND FOR VERIFYING THE ACCURACY OF ALL DIMENSIONS & DETAILS IN THE PLANS FOR THE PROJECT.

SHEET NR:


2

STUDY SET, NOT FOR CONSTRUCTION

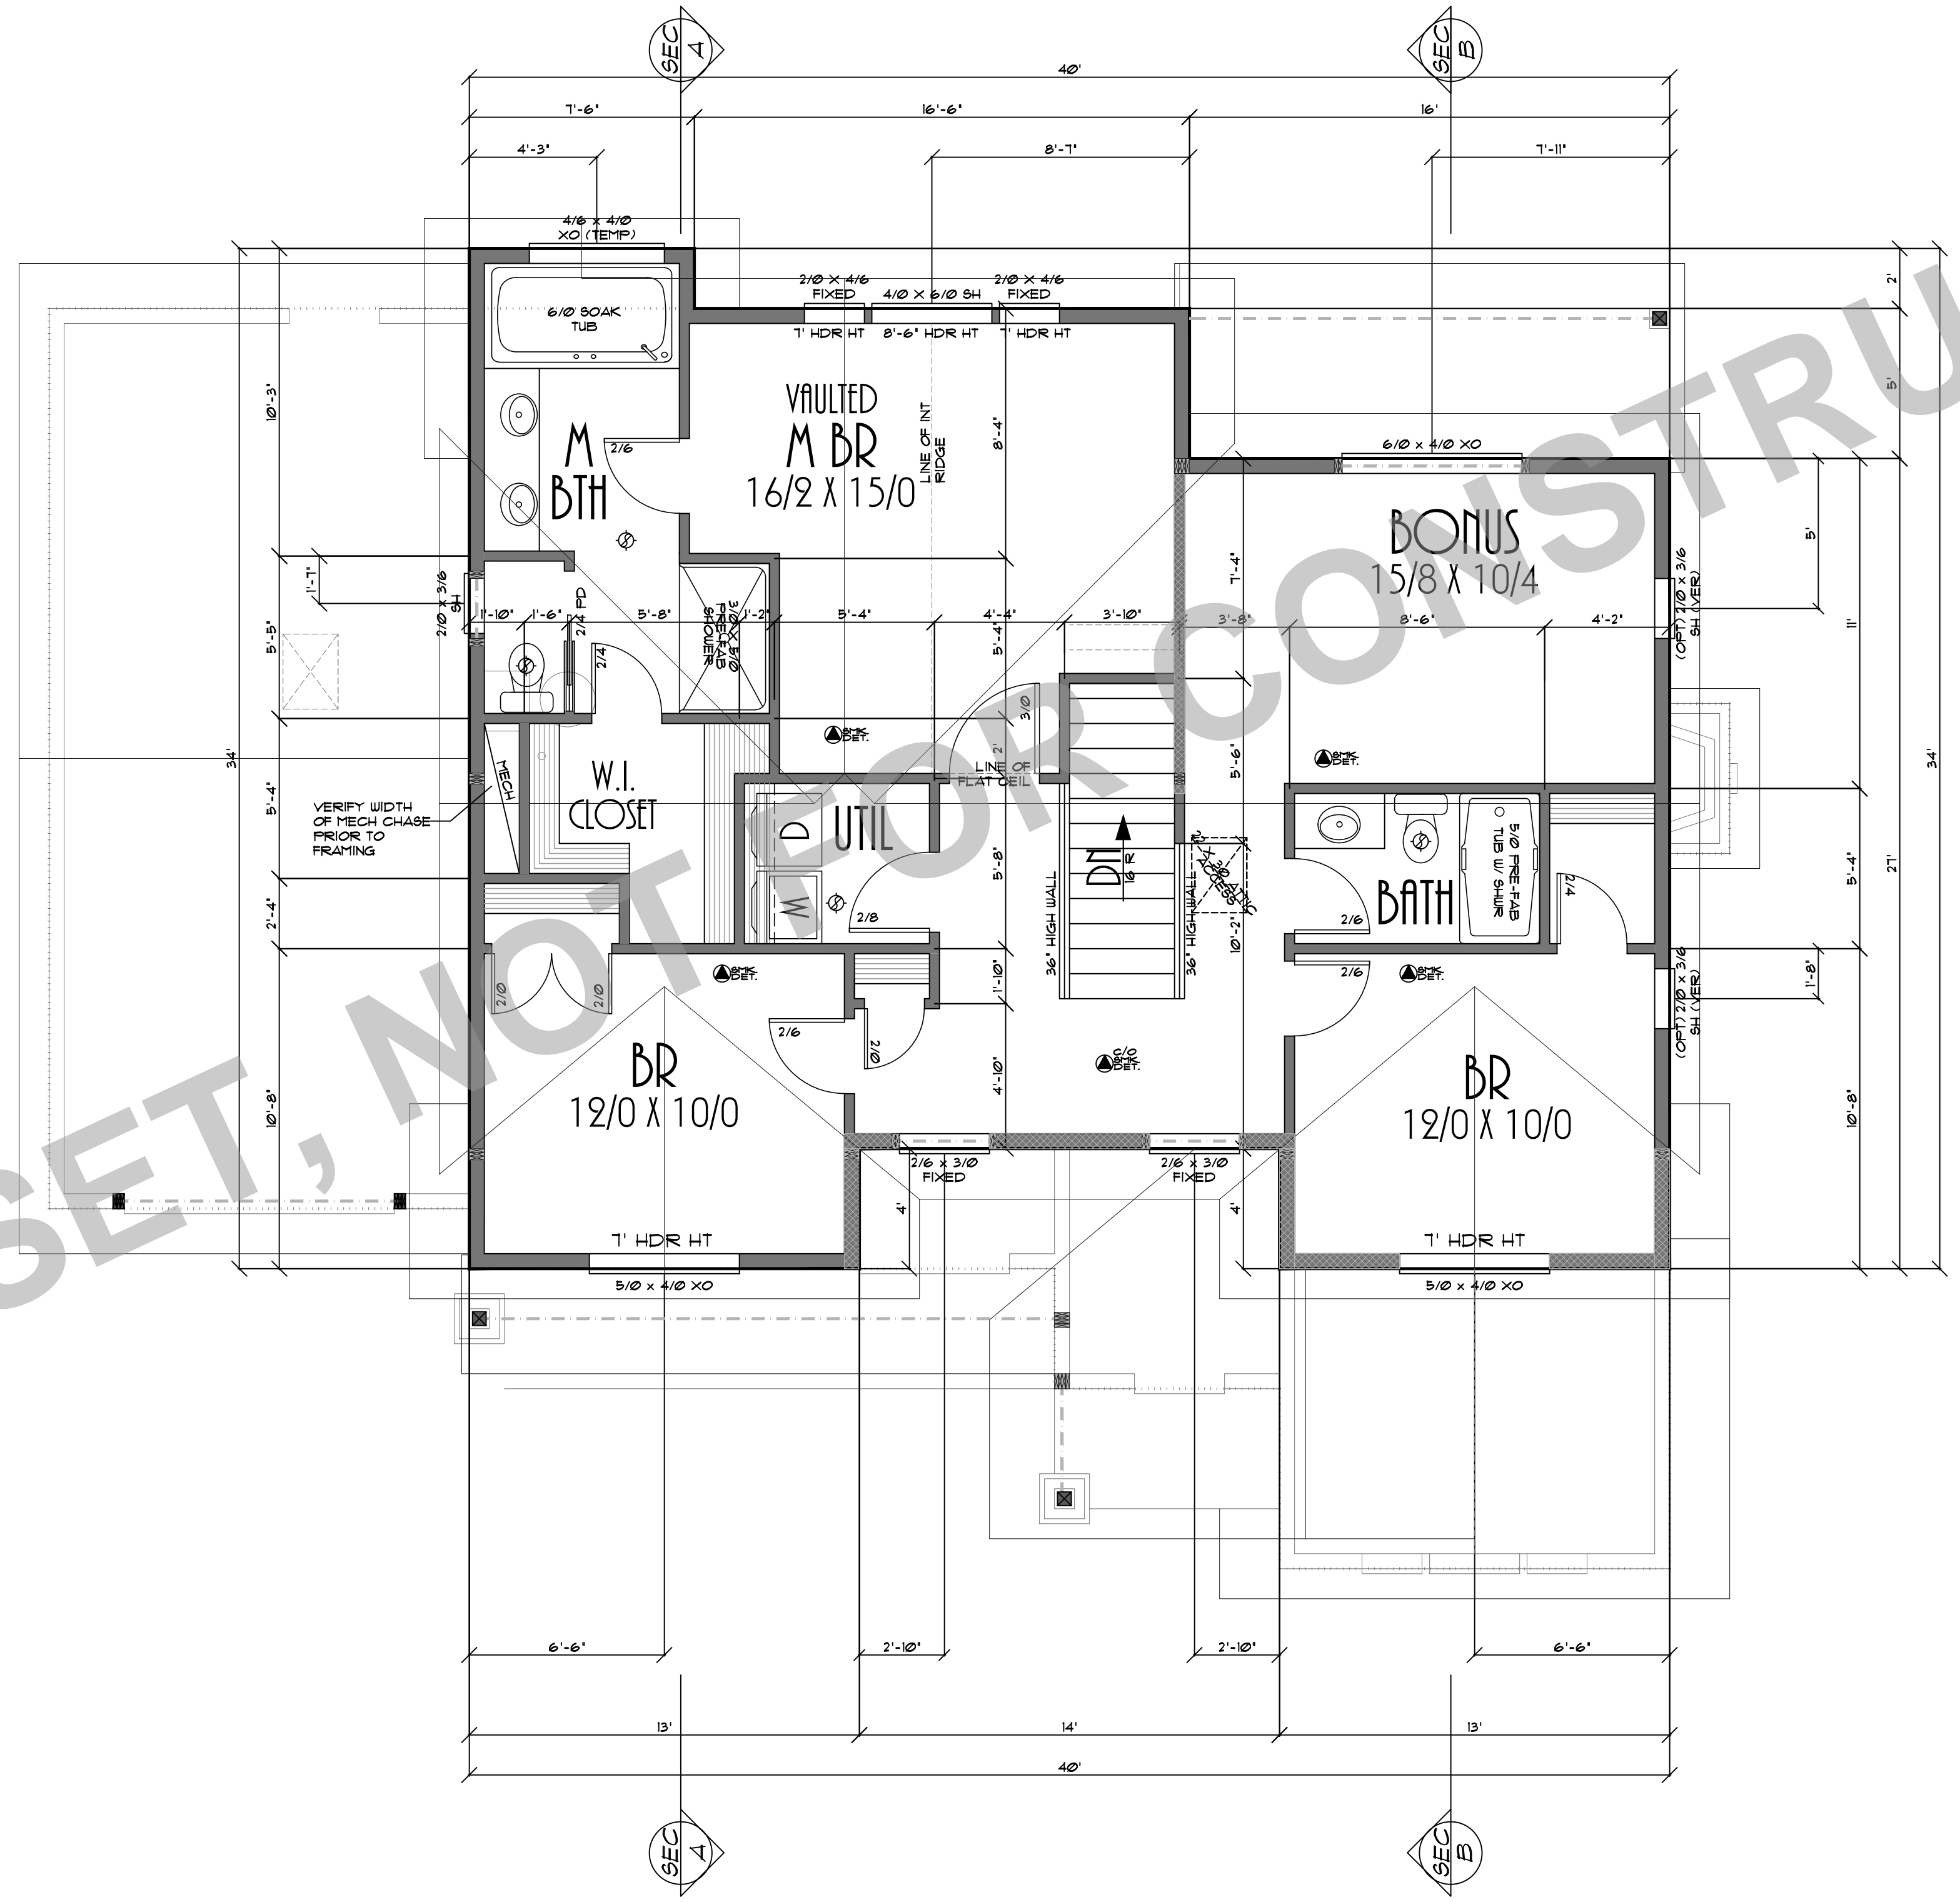

PLAN NO: 62013-3C
DATE: 4-5-17
SCALE: 1/4" = 1'-0"

CLIENT NAME: THE FIRWOOD 3 CAR HAGGERTY
LOCATION:
SHEET TITLE: UPPER FLOOR PLAN
SQUARE FEET: 1112 SQUARE FEET

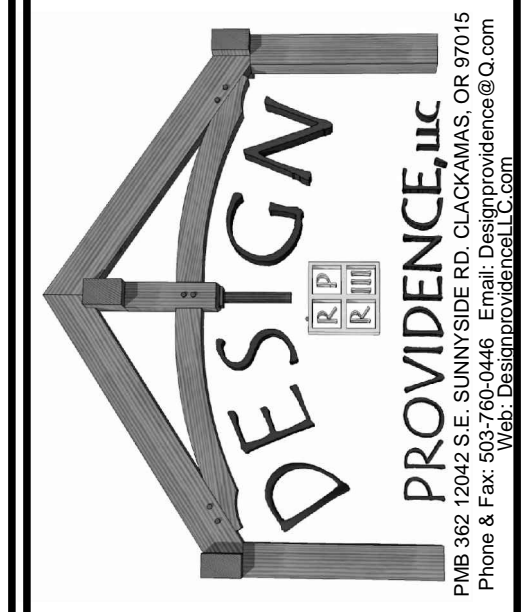

THIS DRAWING IS THE PROPERTY OF PROVIDENCE, LLC AND IS NOT TO BE REPRODUCED OR TRANSMITTED IN ANY FORM OR BY ANY MEANS, ELECTRONIC OR MECHANICAL, INCLUDING PHOTOCOPYING, RECORDING, OR BY ANY INFORMATION STORAGE AND RETRIEVAL SYSTEM, WITHOUT THE WRITTEN PERMISSION OF PROVIDENCE, LLC. PROVIDENCE, LLC AND ITS DESIGNERS AND ARCHITECTS ASSUME NO LIABILITY FOR ANY DAMAGE OR INJURY TO PERSONS OR PROPERTY CAUSED BY THE USE OF THIS DRAWING. PROVIDENCE, LLC AND ITS DESIGNERS AND ARCHITECTS ARE NOT RESPONSIBLE FOR ANY DAMAGE OR INJURY TO PERSONS OR PROPERTY CAUSED BY THE USE OF THIS DRAWING.

SHEET NR:
3