




FRONT ELEVATION

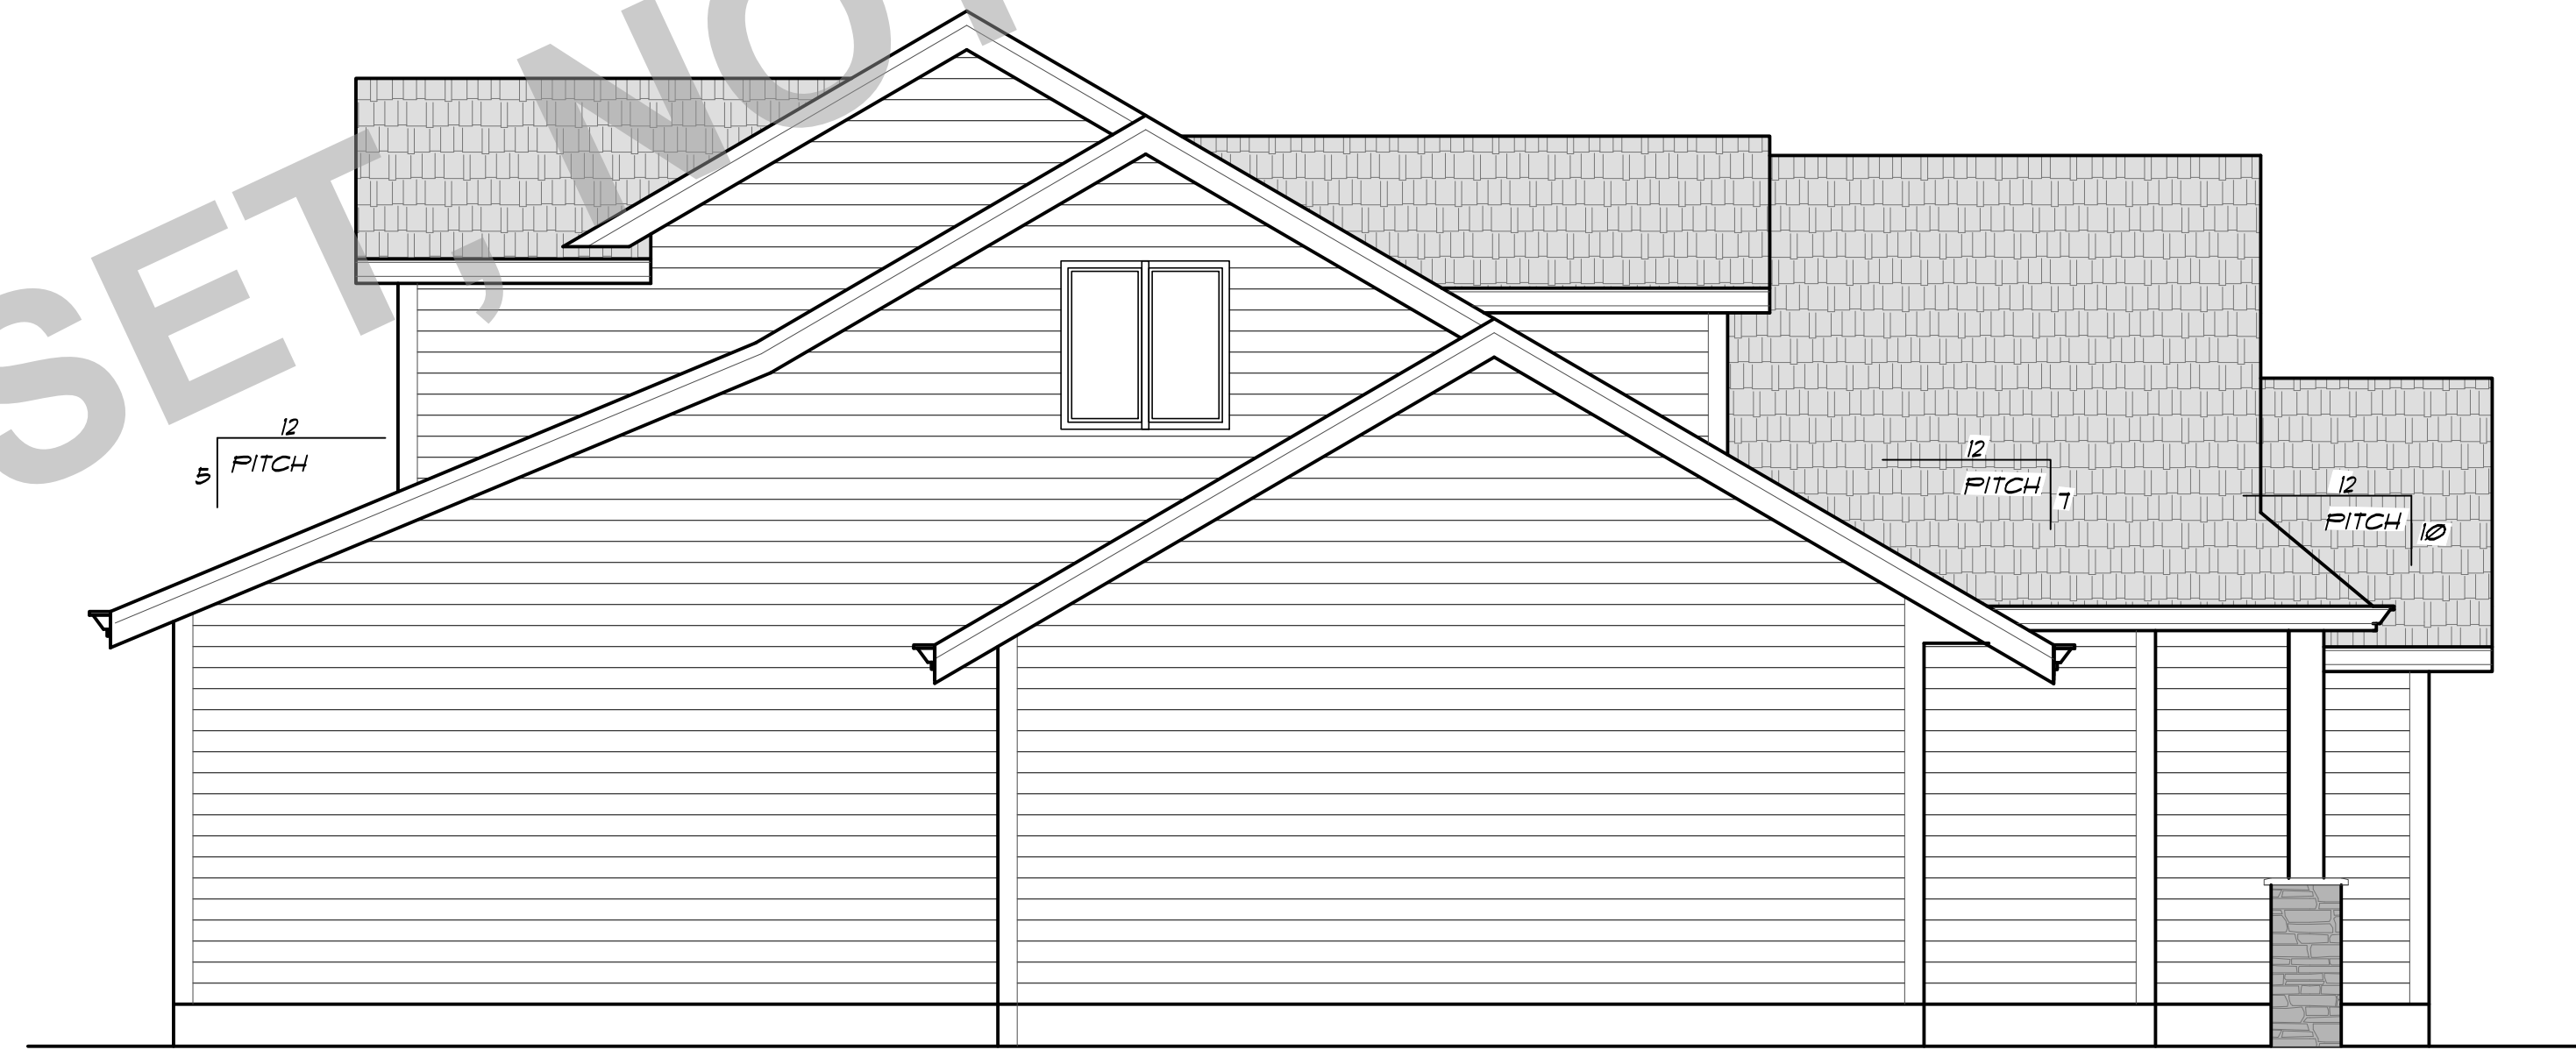

LEFT ELEVATION

STUDY SET, NOT FOR CONSTRUCTION

PART NO: 73112 B
 DATE: 4-18-17
 SCALE: 1/4" = 1'-0"

THE MEMALOOSE B HAGGERTY REVERSE


ELEVATIONS

CLIENT NAME:
 LOCATION:
 SHEET TITLE:
 SQUARE FEET:


THESE PLANS HAVE BEEN LICENSED TO THE CUSTOMER FOR THE USE IN THE COUNTY OF CLATSOP, OREGON. THE CUSTOMER'S USE OF ANY COPY OF THESE PLANS IS LIMITED TO THE PROJECT AND SITE SPECIFICALLY IDENTIFIED ON THESE PLANS. THE CUSTOMER IS NOT TO REPRODUCE, COPY, ALTER, MODIFY, ADAPT, OR TRANSMIT THESE PLANS IN ANY MANNER WITHOUT THE WRITTEN CONSENT OF PROVIDENCE, LLC. PROVIDENCE, LLC SHALL NOT BE RESPONSIBLE FOR ANY ERRORS, OMISSIONS, OR INADEQUACIES IN THESE PLANS OR FOR ANY DAMAGE TO PERSONS OR PROPERTY ARISING FROM THE USE OF THESE PLANS. PROVIDENCE, LLC SHALL NOT BE RESPONSIBLE FOR ANY DAMAGE TO PERSONS OR PROPERTY ARISING FROM THE USE OF THESE PLANS. PROVIDENCE, LLC SHALL NOT BE RESPONSIBLE FOR ANY DAMAGE TO PERSONS OR PROPERTY ARISING FROM THE USE OF THESE PLANS.

SHEET NR:

1

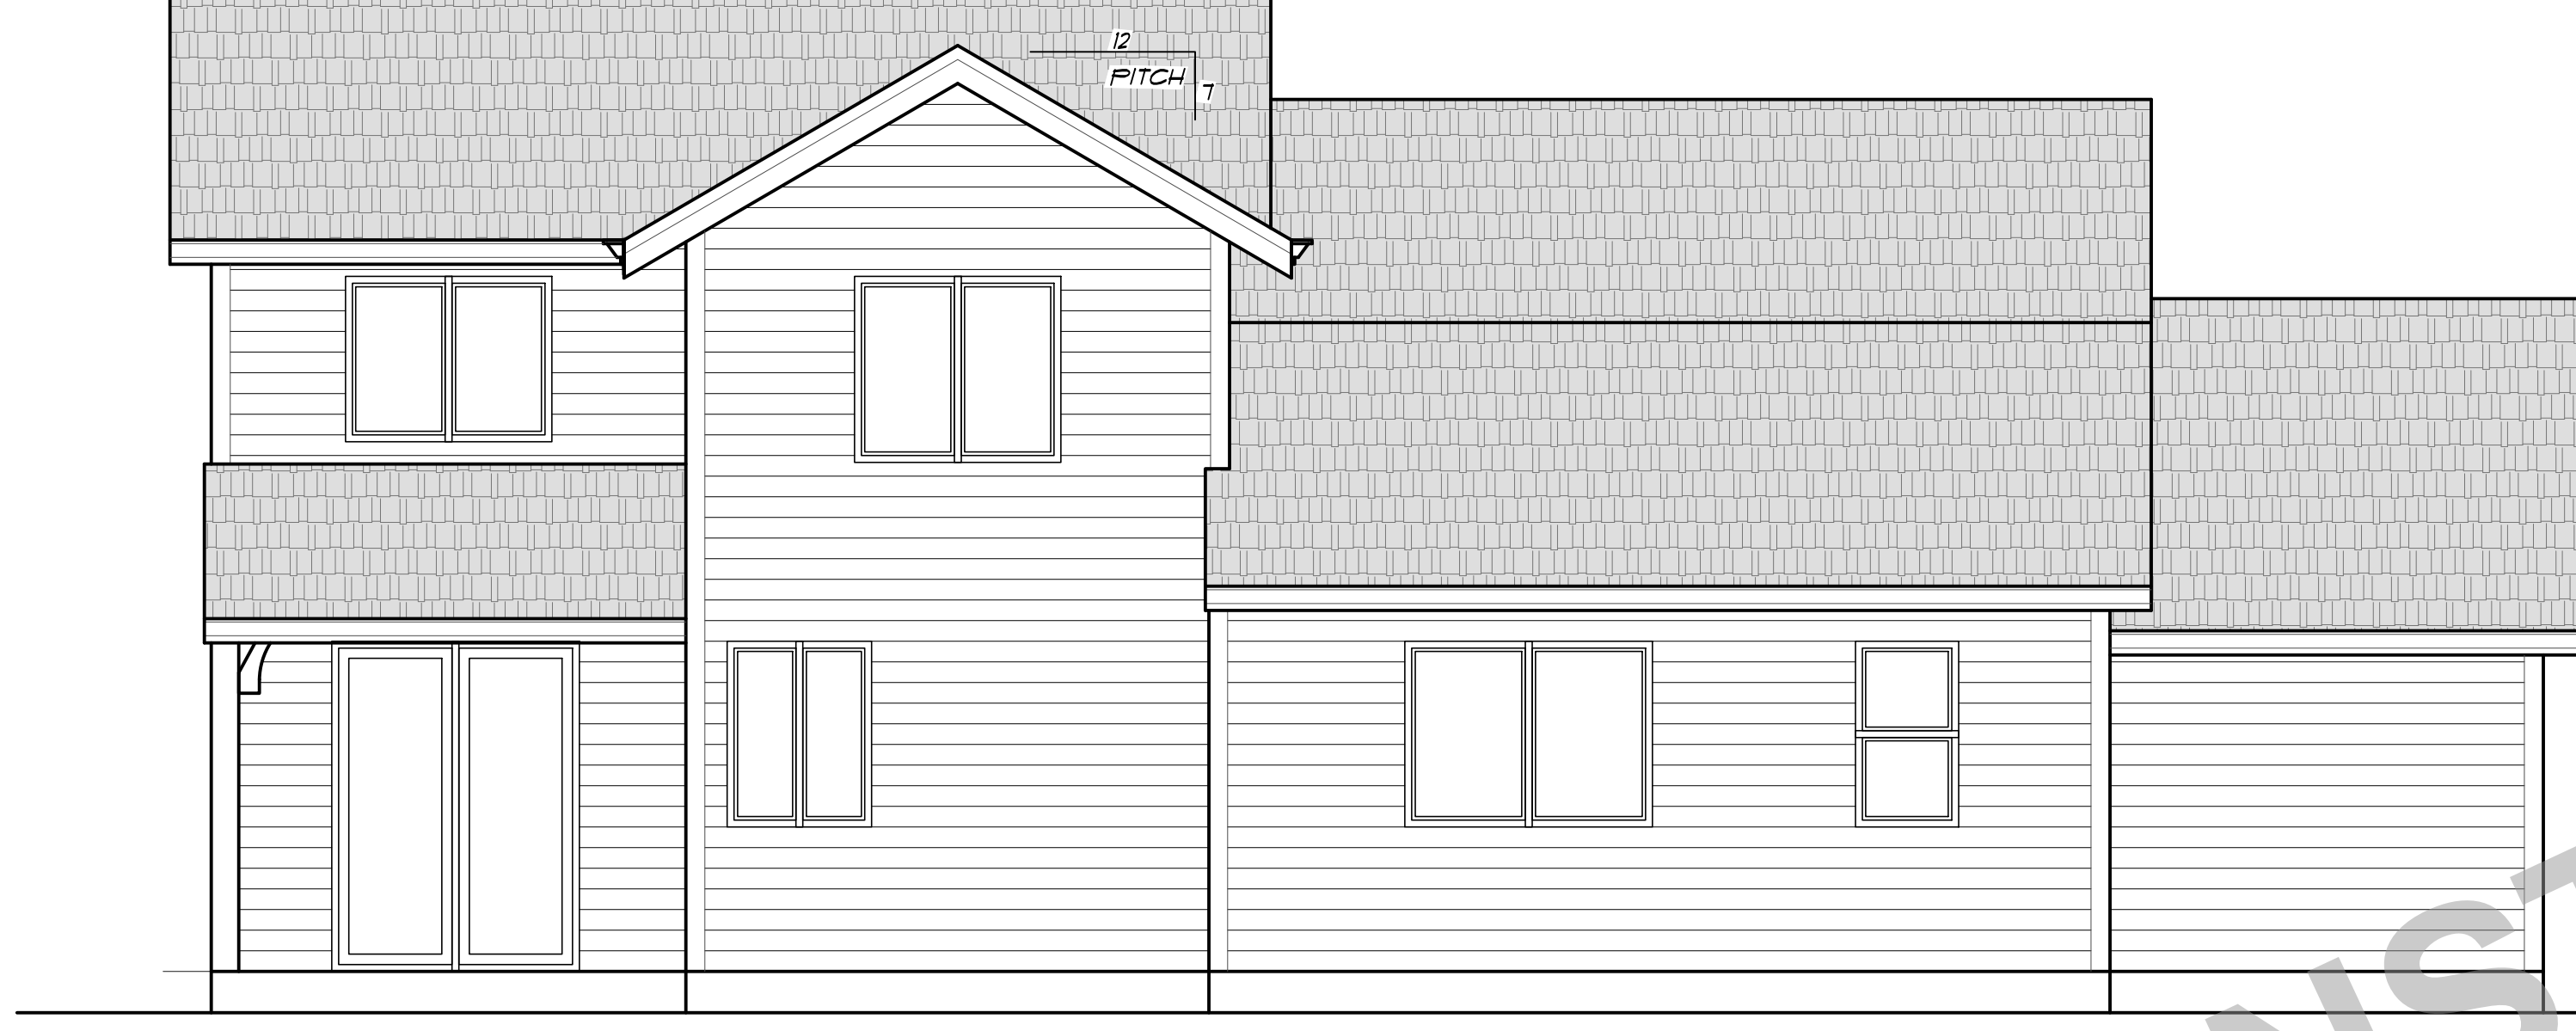

REAR ELEVATION

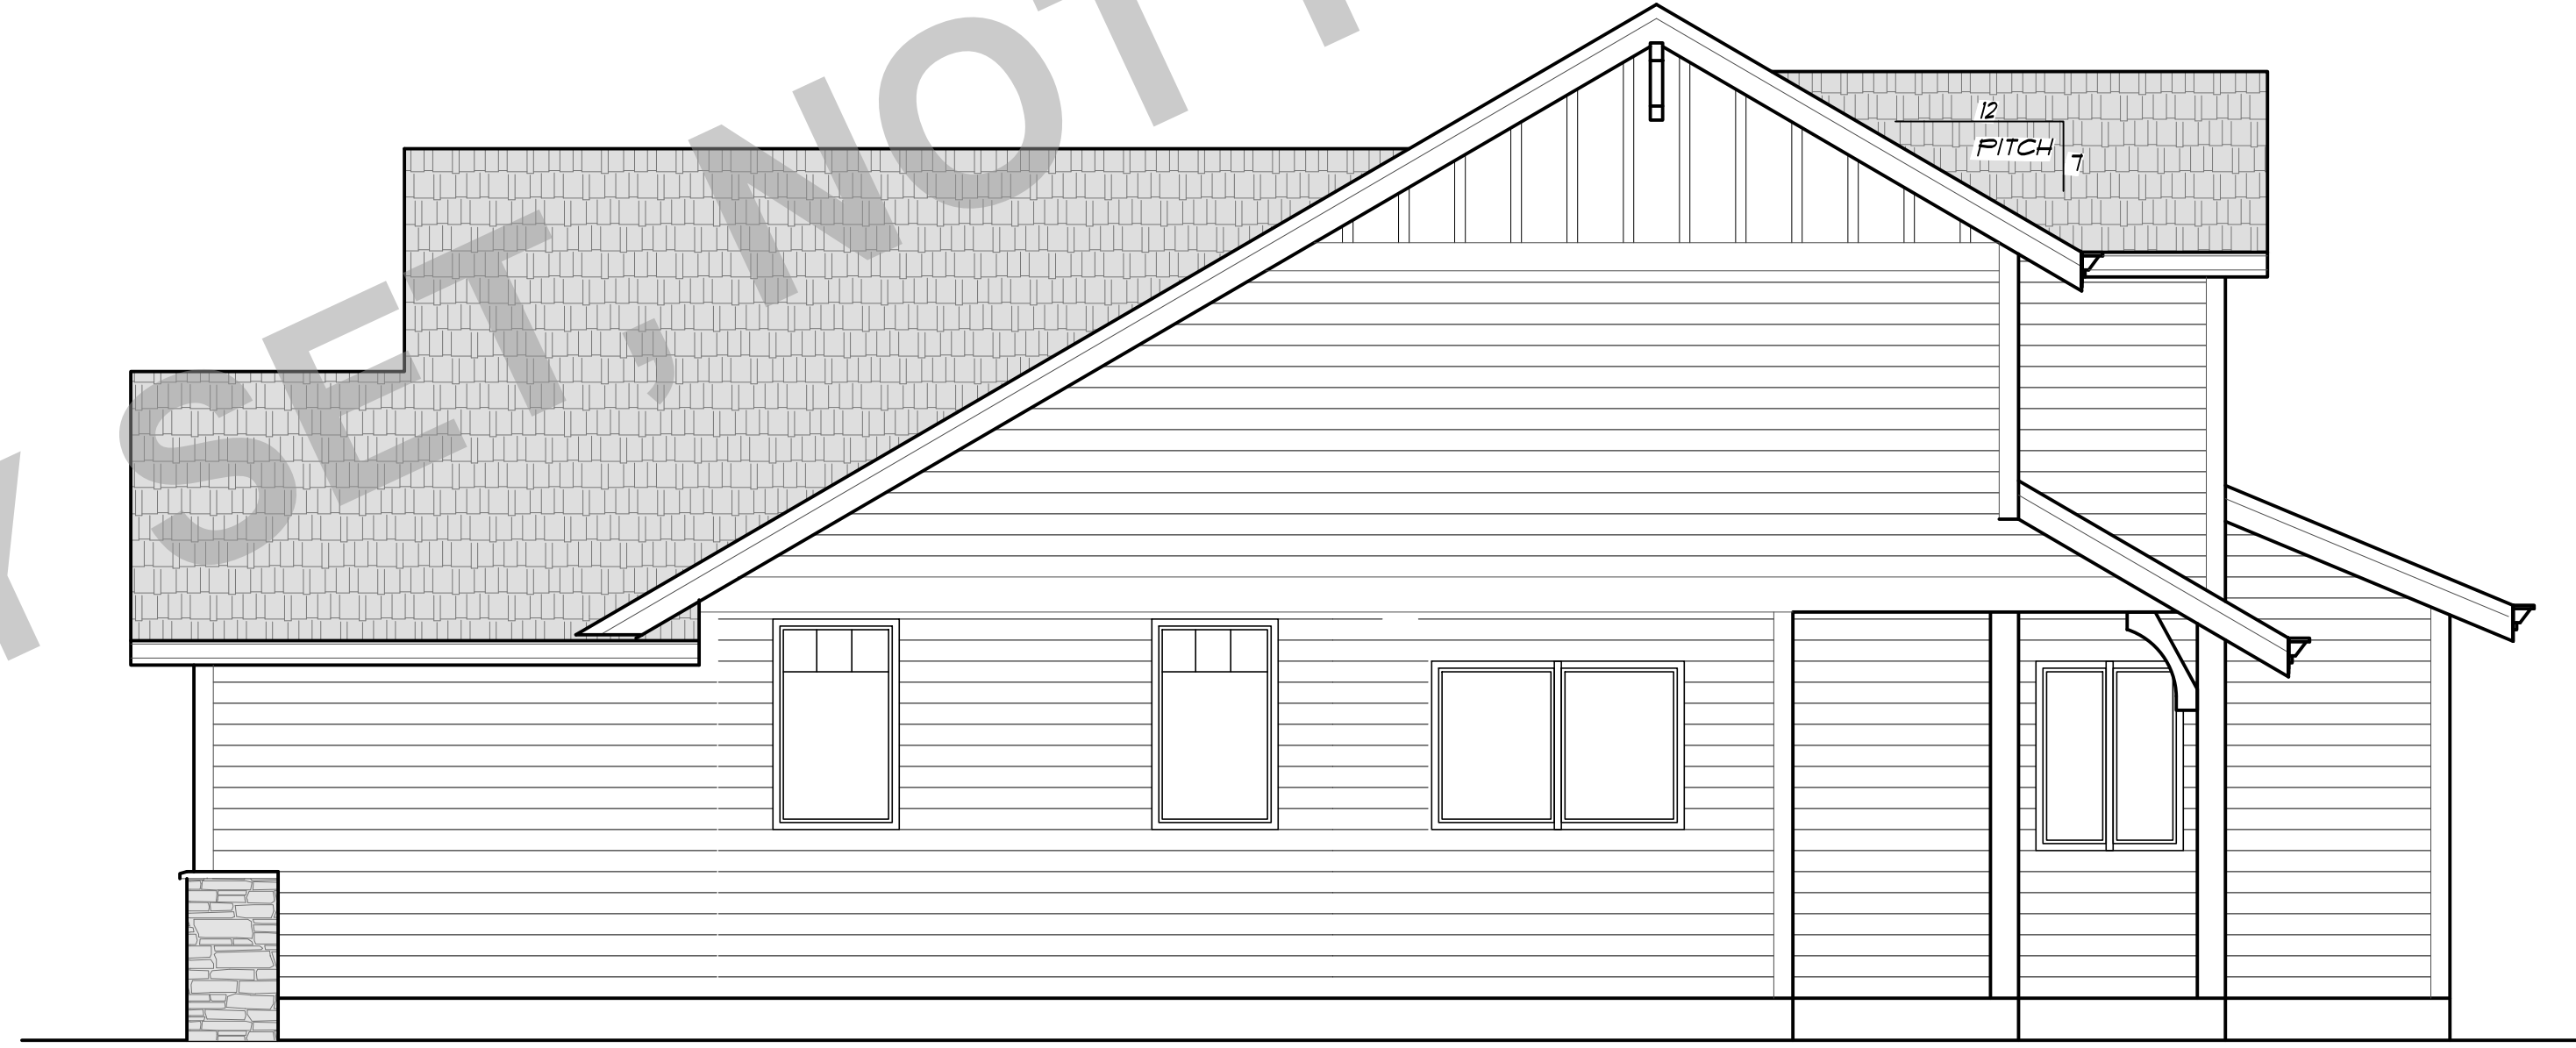

RIGHT ELEVATION


STUDY SET, NOT FOR CONSTRUCTION

PANEL NO:	73112 B
DATE:	4-18-17
SCALE:	1/4" = 1'-0"

THE MEMALOOSE B HAGGERTY REVERSE

ELEVATIONS

CLIENT NAME:	THE MEMALOOSE B HAGGERTY REVERSE
LOCATION:	
SHEET TITLE:	ELEVATIONS
SQUARE FEET:	

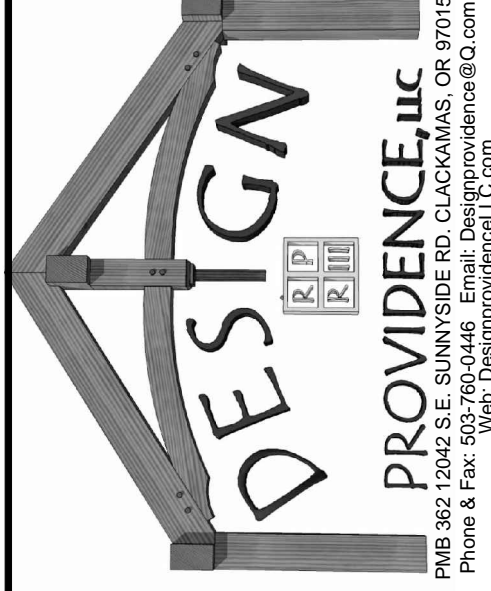


THESE PLANS HAVE BEEN LICENSED TO THE CUSTOMER FOR THE USE IN THE STATE OF OREGON. NO OTHER REPRODUCTION, ALTERATION, ADDITION, DELETION, OR ANY OTHER USE OF THESE PLANS IS PERMITTED WITHOUT THE WRITTEN CONSENT OF PROVIDENCE, LLC. PROVIDENCE, LLC SHALL NOT BE RESPONSIBLE FOR ANY DAMAGE, LOSS, OR INJURY CAUSED BY THE USE OF THESE PLANS. THE CUSTOMER SHALL BE RESPONSIBLE FOR OBTAINING ALL NECESSARY PERMITS AND APPROVALS FROM THE LOCAL BUILDING DEPARTMENT AND OTHER AGENCIES. PROVIDENCE, LLC IS NOT RESPONSIBLE FOR ANY DAMAGE, LOSS, OR INJURY CAUSED BY THE USE OF THESE PLANS. THE CUSTOMER SHALL BE RESPONSIBLE FOR OBTAINING ALL NECESSARY PERMITS AND APPROVALS FROM THE LOCAL BUILDING DEPARTMENT AND OTHER AGENCIES.

SHEET NR:

2

STUDY SET, NOT FOR CONSTRUCTION

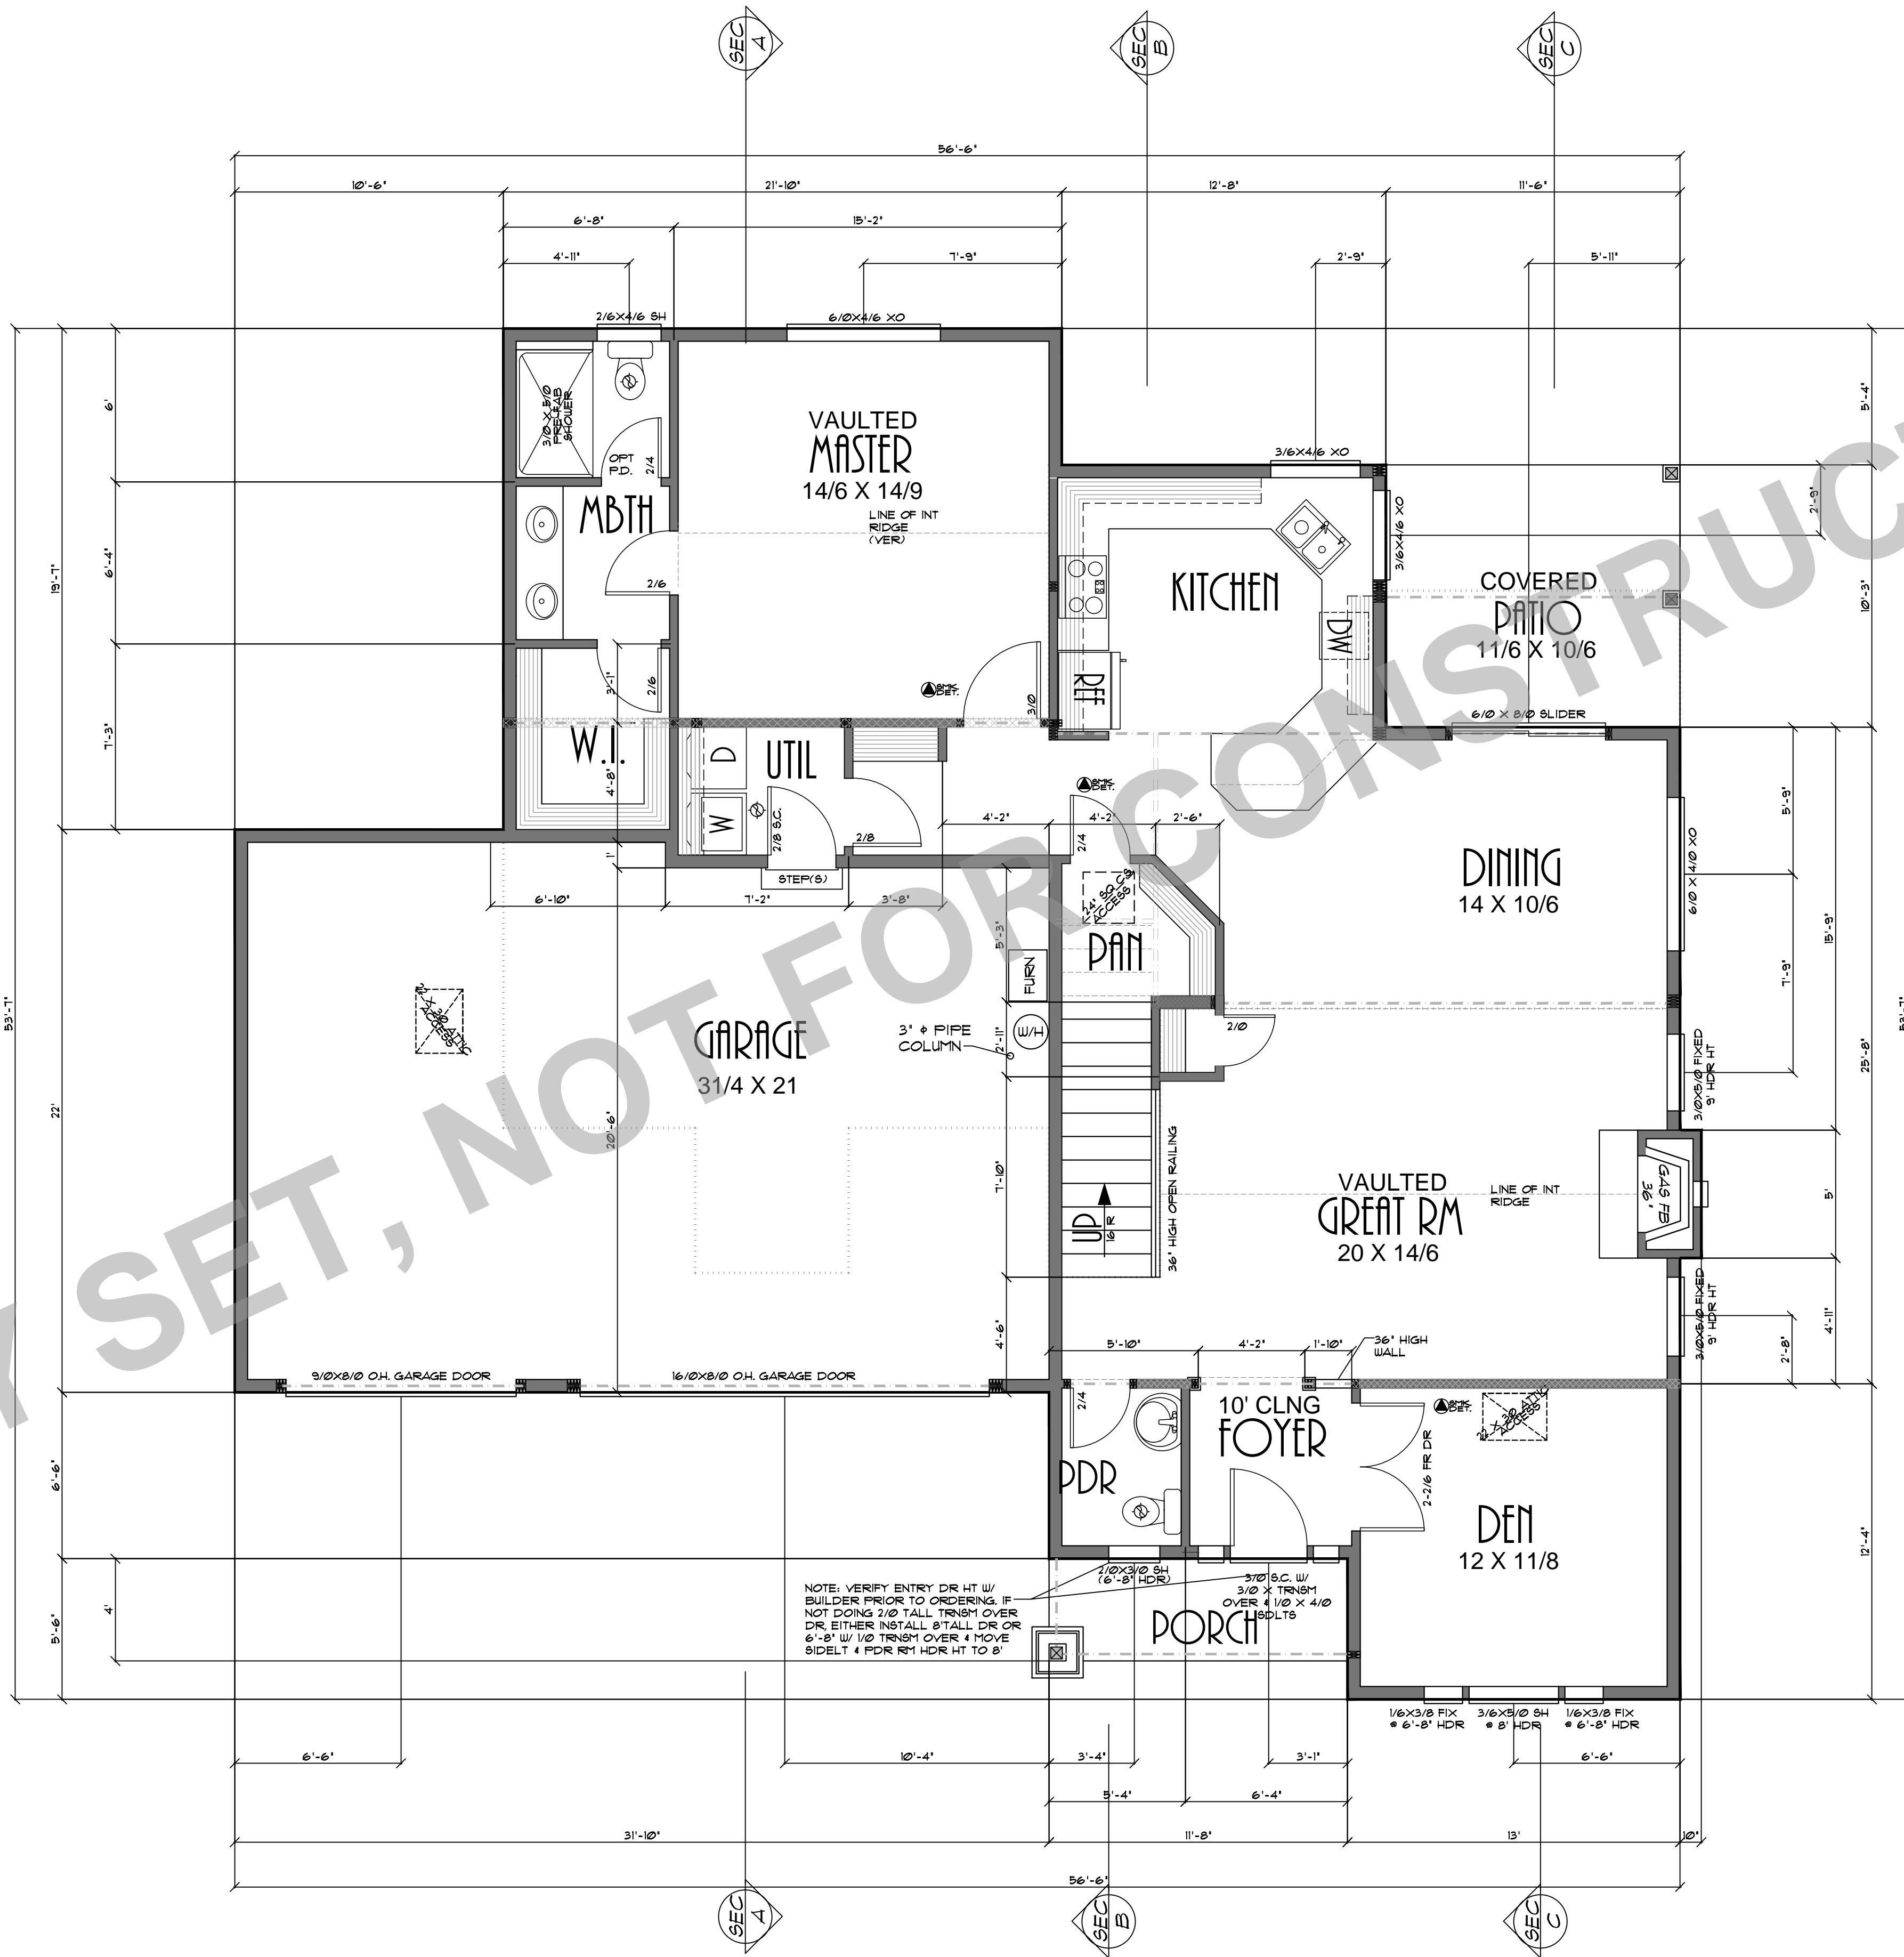

PLN NO.:	73112 B
DATE:	4-18-17
SCALE:	1/4" = 1'-0"

CLIENT NAME: THE MEMALLOOSE B HIGGERTY REVERSE

LOCATION:

SHEET TITLE: MAIN FLOOR PLAN


SQUARE FEET: 1448 SQUARE FEET



PROVIDENCE, LLC
PMB 82 12042 S.E. SUNNYSIDE RD. CLACKAMAS, OR 97015
Phone & Fax: 503-790-0446 Email: Design@providencellc.com
100% Copyright Providence, LLC

THESE PLANS HAVE BEEN PREPARED BY ME OR UNDER MY CLOSE PERSONAL SUPERVISION AND TO THE BEST OF MY KNOWLEDGE AND BELIEF THEY COMPLY WITH ALL CITY, COUNTY AND STATE REQUIREMENTS. I AM NOT PROVIDING CONTRACT ADMINISTRATION SERVICES. I AM NOT RESPONSIBLE FOR ANY ERRORS OR OMISSIONS IN THESE PLANS. 

STUDY SET, NOT FOR CONSTRUCTION

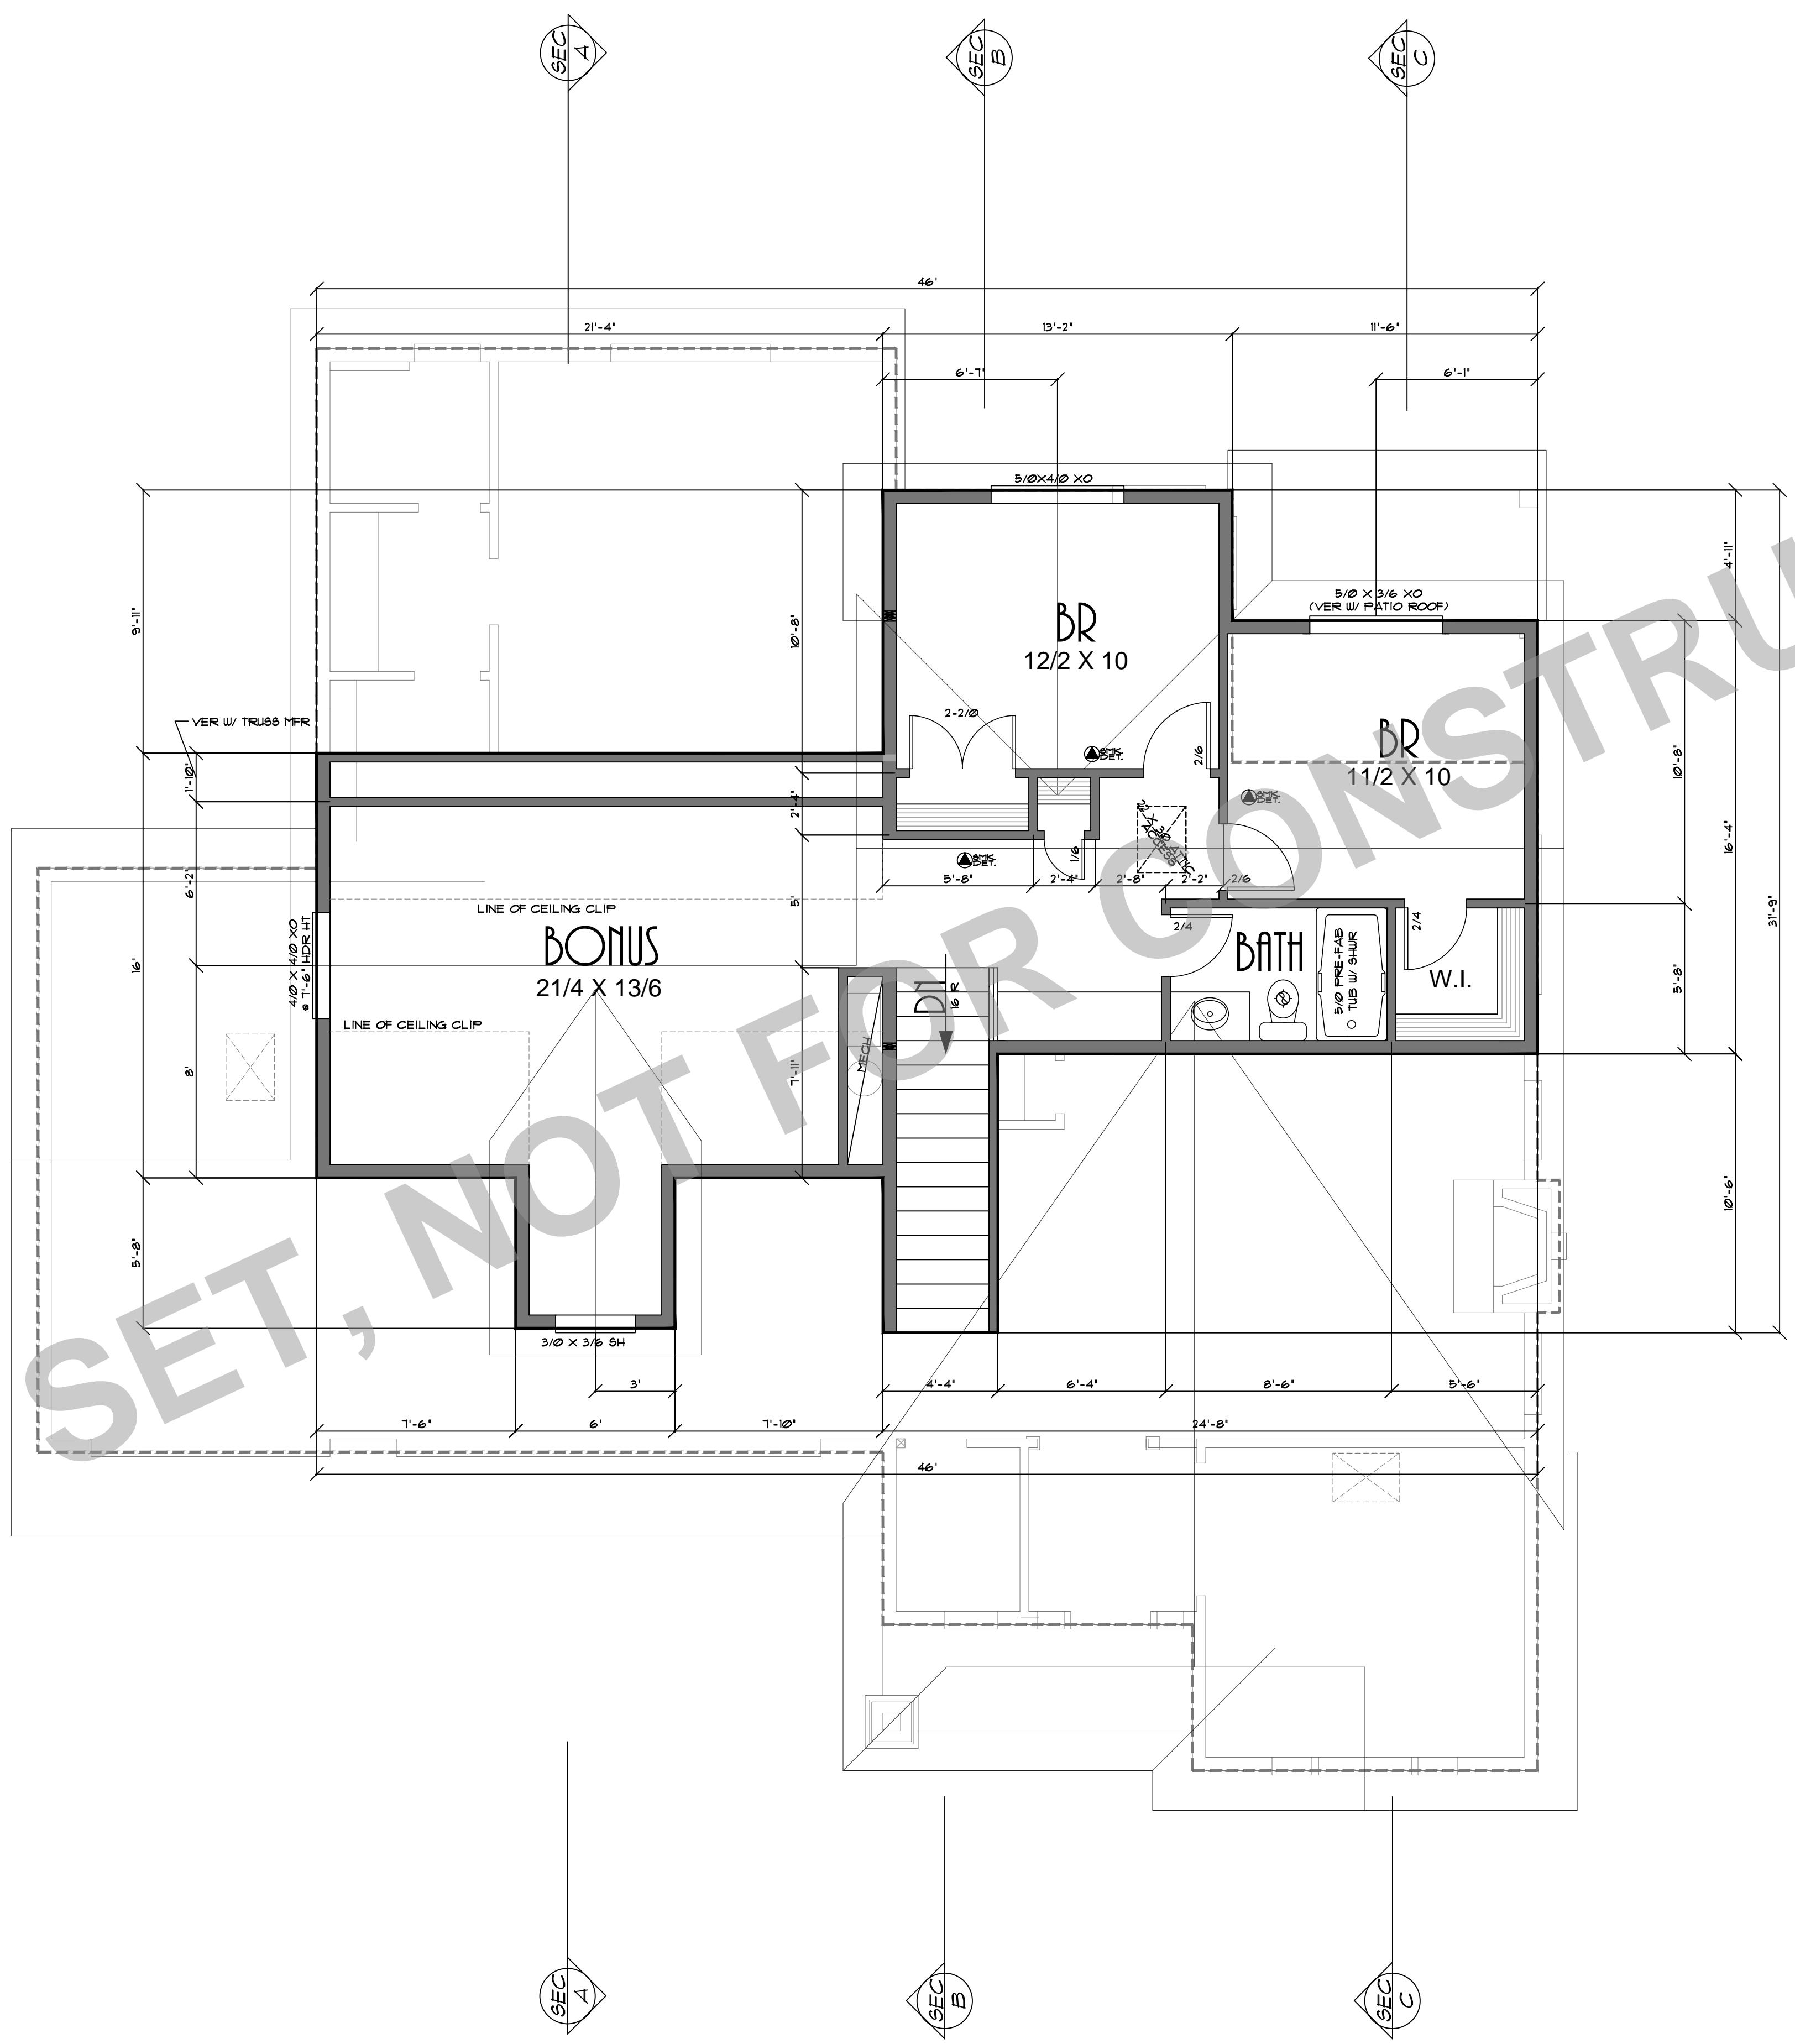

THE MEMPHOSE B HAGGERTY REVERSE

CLIENT NAME:

LOCATION

SHEET TITLE:


SQUARE FEET:

775 SQUARE FEET

PLAN NO: 73112 B

DATE: 4-18-17

SCALE: 1/4" = 1'-0"

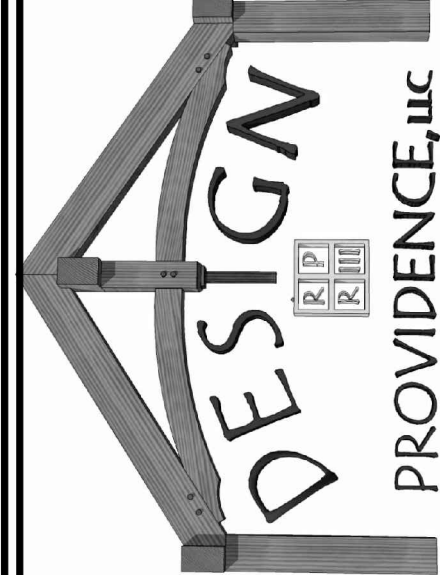

PROVIDENCE, LLC
PMB 262 12042 S.E. SUNNYSIDE RD. CLACKAMAS, OR 97015
Phone: 503-754-1100
www.providence-llc.com

THIS DRAWING IS THE PROPERTY OF PROVIDENCE, LLC AND IS NOT TO BE REPRODUCED, COPIED, OR TRANSMITTED IN ANY FORM OR BY ANY MEANS, ELECTRONIC OR MECHANICAL, INCLUDING PHOTOCOPYING, RECORDING, OR BY ANY INFORMATION STORAGE AND RETRIEVAL SYSTEM, WITHOUT THE WRITTEN PERMISSION OF PROVIDENCE, LLC. ANY UNAUTHORIZED USE OR REPRODUCTION OF THIS DRAWING IS STRICTLY PROHIBITED. PROVIDENCE, LLC ACCEPTS NO LIABILITY FOR ANY ERRORS OR OMISSIONS IN THIS DRAWING. THE USER OF THIS DRAWING SHALL BE RESPONSIBLE FOR OBTAINING ALL NECESSARY PERMITS AND APPROVALS FROM THE APPROPRIATE AGENCIES. PROVIDENCE, LLC DOES NOT WARRANT THE ACCURACY OR COMPLETENESS OF THIS DRAWING. THE USER OF THIS DRAWING SHALL BE RESPONSIBLE FOR VERIFYING ALL DIMENSIONS AND CONDITIONS ON SITE. PROVIDENCE, LLC SHALL NOT BE LIABLE FOR ANY DAMAGES, INCLUDING CONSEQUENTIAL DAMAGES, ARISING FROM THE USE OF THIS DRAWING. THIS DRAWING IS TO BE USED ONLY FOR THE PROJECT SPECIFICALLY IDENTIFIED HEREIN AND IS NOT TO BE USED FOR ANY OTHER PROJECT. PROVIDENCE, LLC SHALL BE RESPONSIBLE FOR MAINTAINING THE ACCURACY OF THIS DRAWING THROUGHOUT THE PROJECT. PROVIDENCE, LLC SHALL BE RESPONSIBLE FOR PROVIDING ALL NECESSARY SUPPORTING DOCUMENTATION TO ACCOMPANY THIS DRAWING. PROVIDENCE, LLC SHALL BE RESPONSIBLE FOR OBTAINING ALL NECESSARY PERMITS AND APPROVALS FROM THE APPROPRIATE AGENCIES. PROVIDENCE, LLC DOES NOT WARRANT THE ACCURACY OR COMPLETENESS OF THIS DRAWING. THE USER OF THIS DRAWING SHALL BE RESPONSIBLE FOR VERIFYING ALL DIMENSIONS AND CONDITIONS ON SITE. PROVIDENCE, LLC SHALL NOT BE LIABLE FOR ANY DAMAGES, INCLUDING CONSEQUENTIAL DAMAGES, ARISING FROM THE USE OF THIS DRAWING. THIS DRAWING IS TO BE USED ONLY FOR THE PROJECT SPECIFICALLY IDENTIFIED HEREIN AND IS NOT TO BE USED FOR ANY OTHER PROJECT. PROVIDENCE, LLC SHALL BE RESPONSIBLE FOR MAINTAINING THE ACCURACY OF THIS DRAWING THROUGHOUT THE PROJECT. PROVIDENCE, LLC SHALL BE RESPONSIBLE FOR PROVIDING ALL NECESSARY SUPPORTING DOCUMENTATION TO ACCOMPANY THIS DRAWING.

SHEET NR:

4