






FRONT ELEVATION

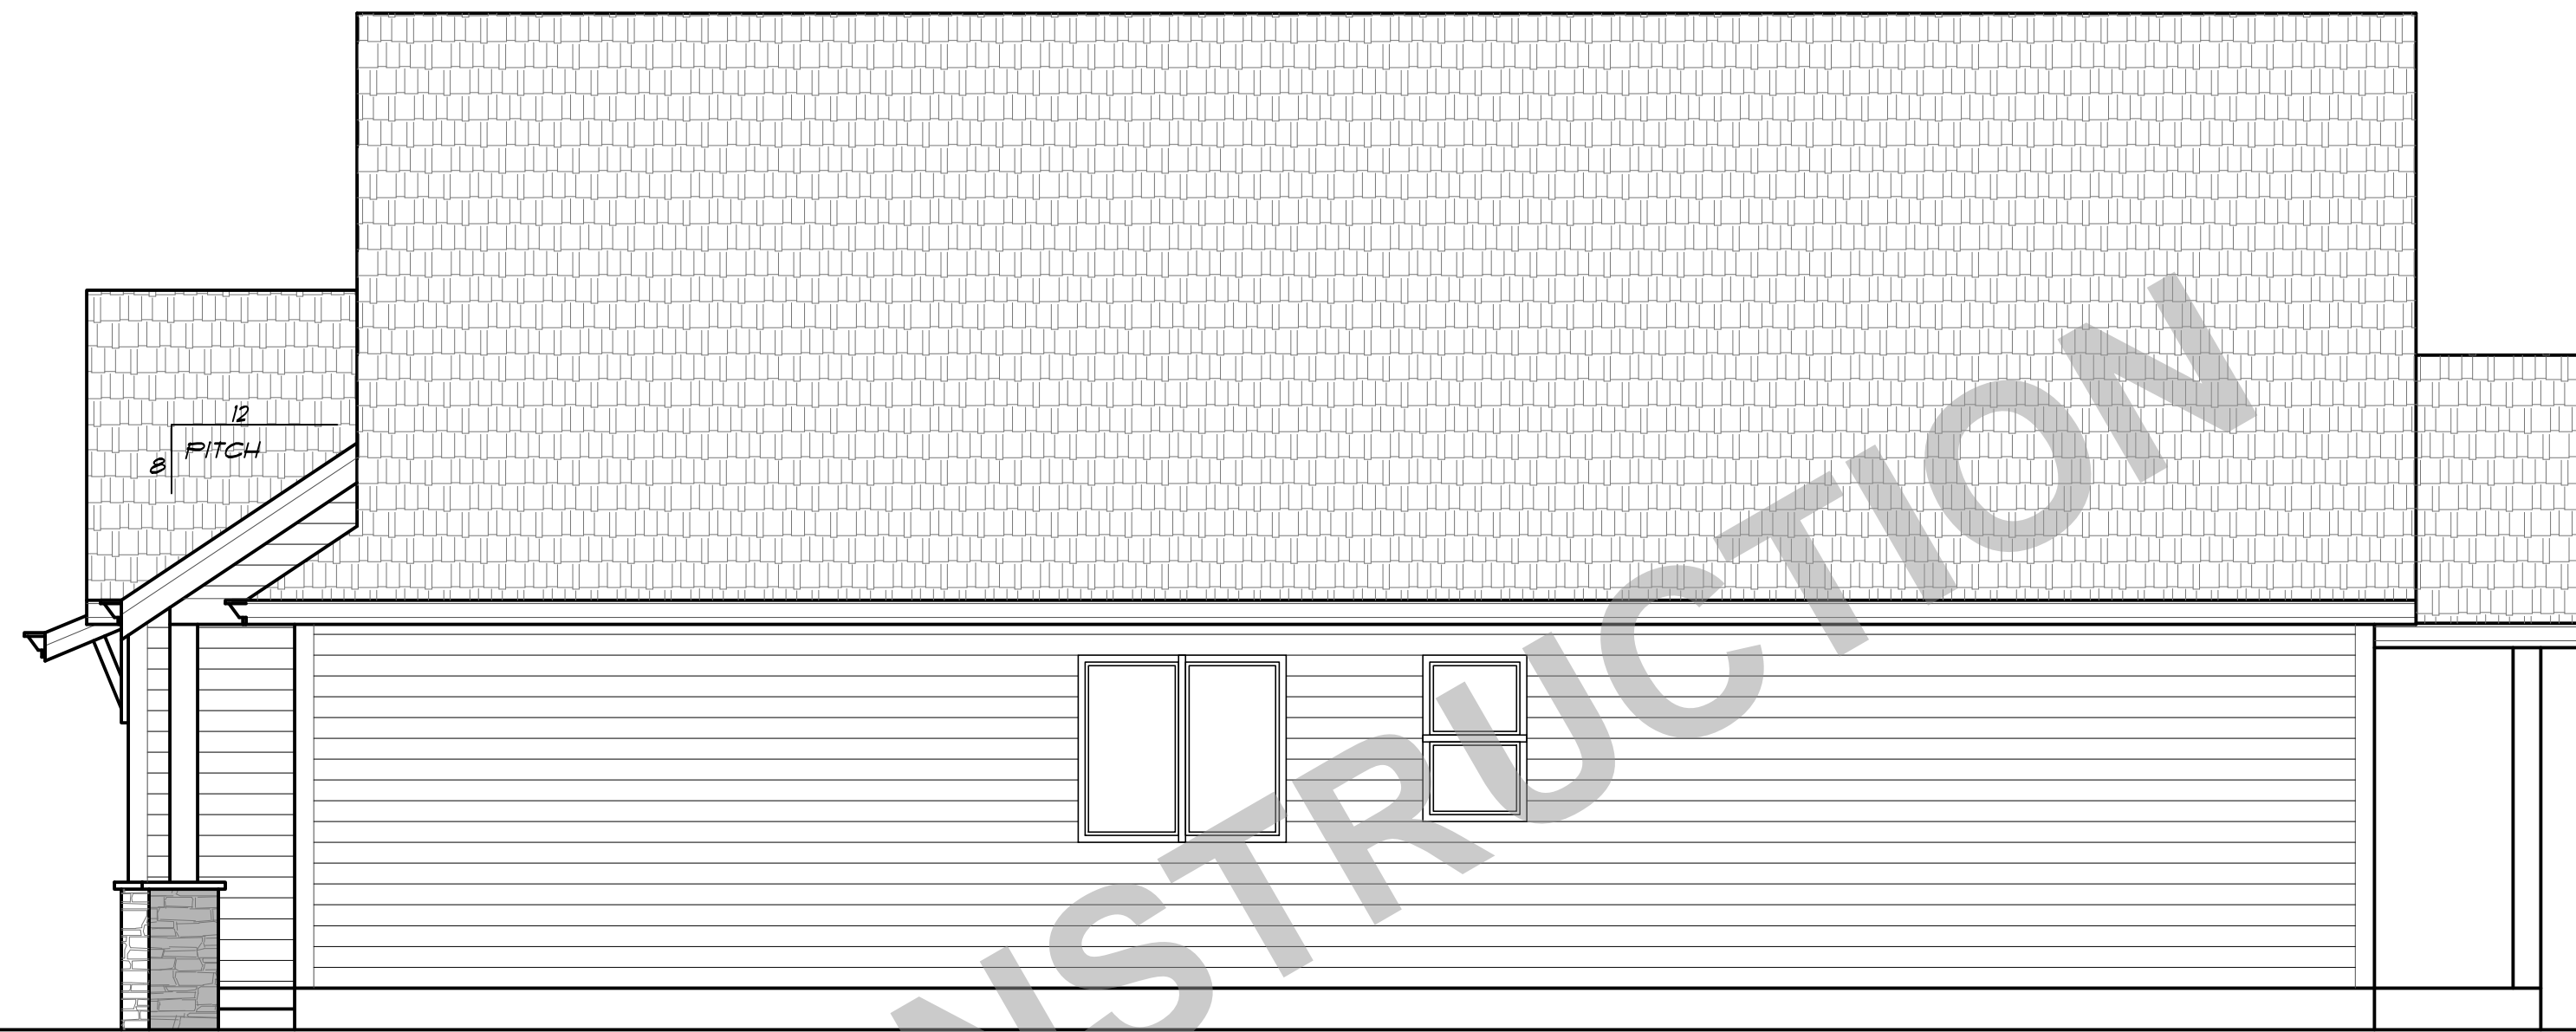

RIGHT ELEVATION

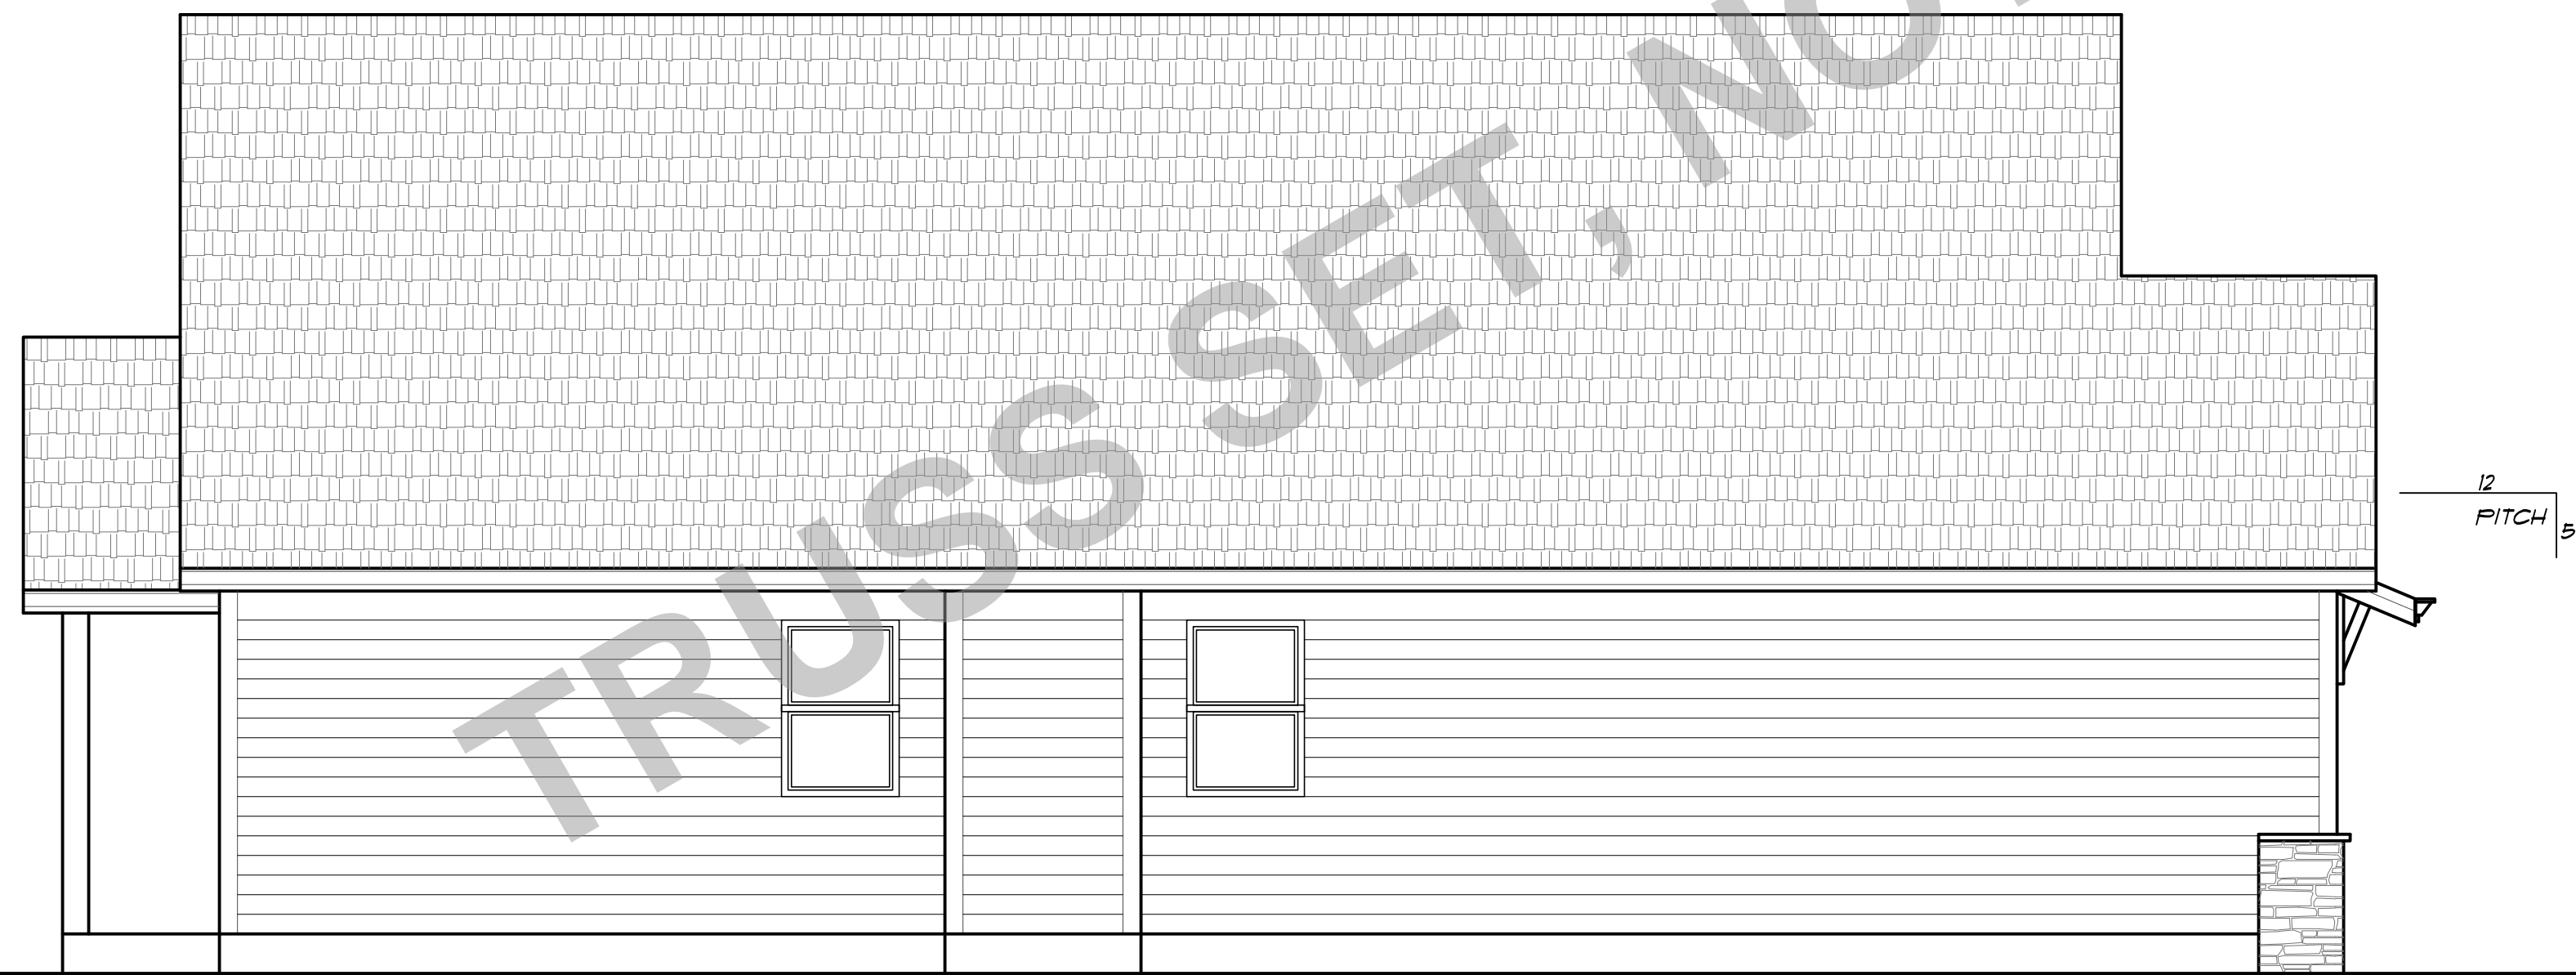

LEFT ELEVATION

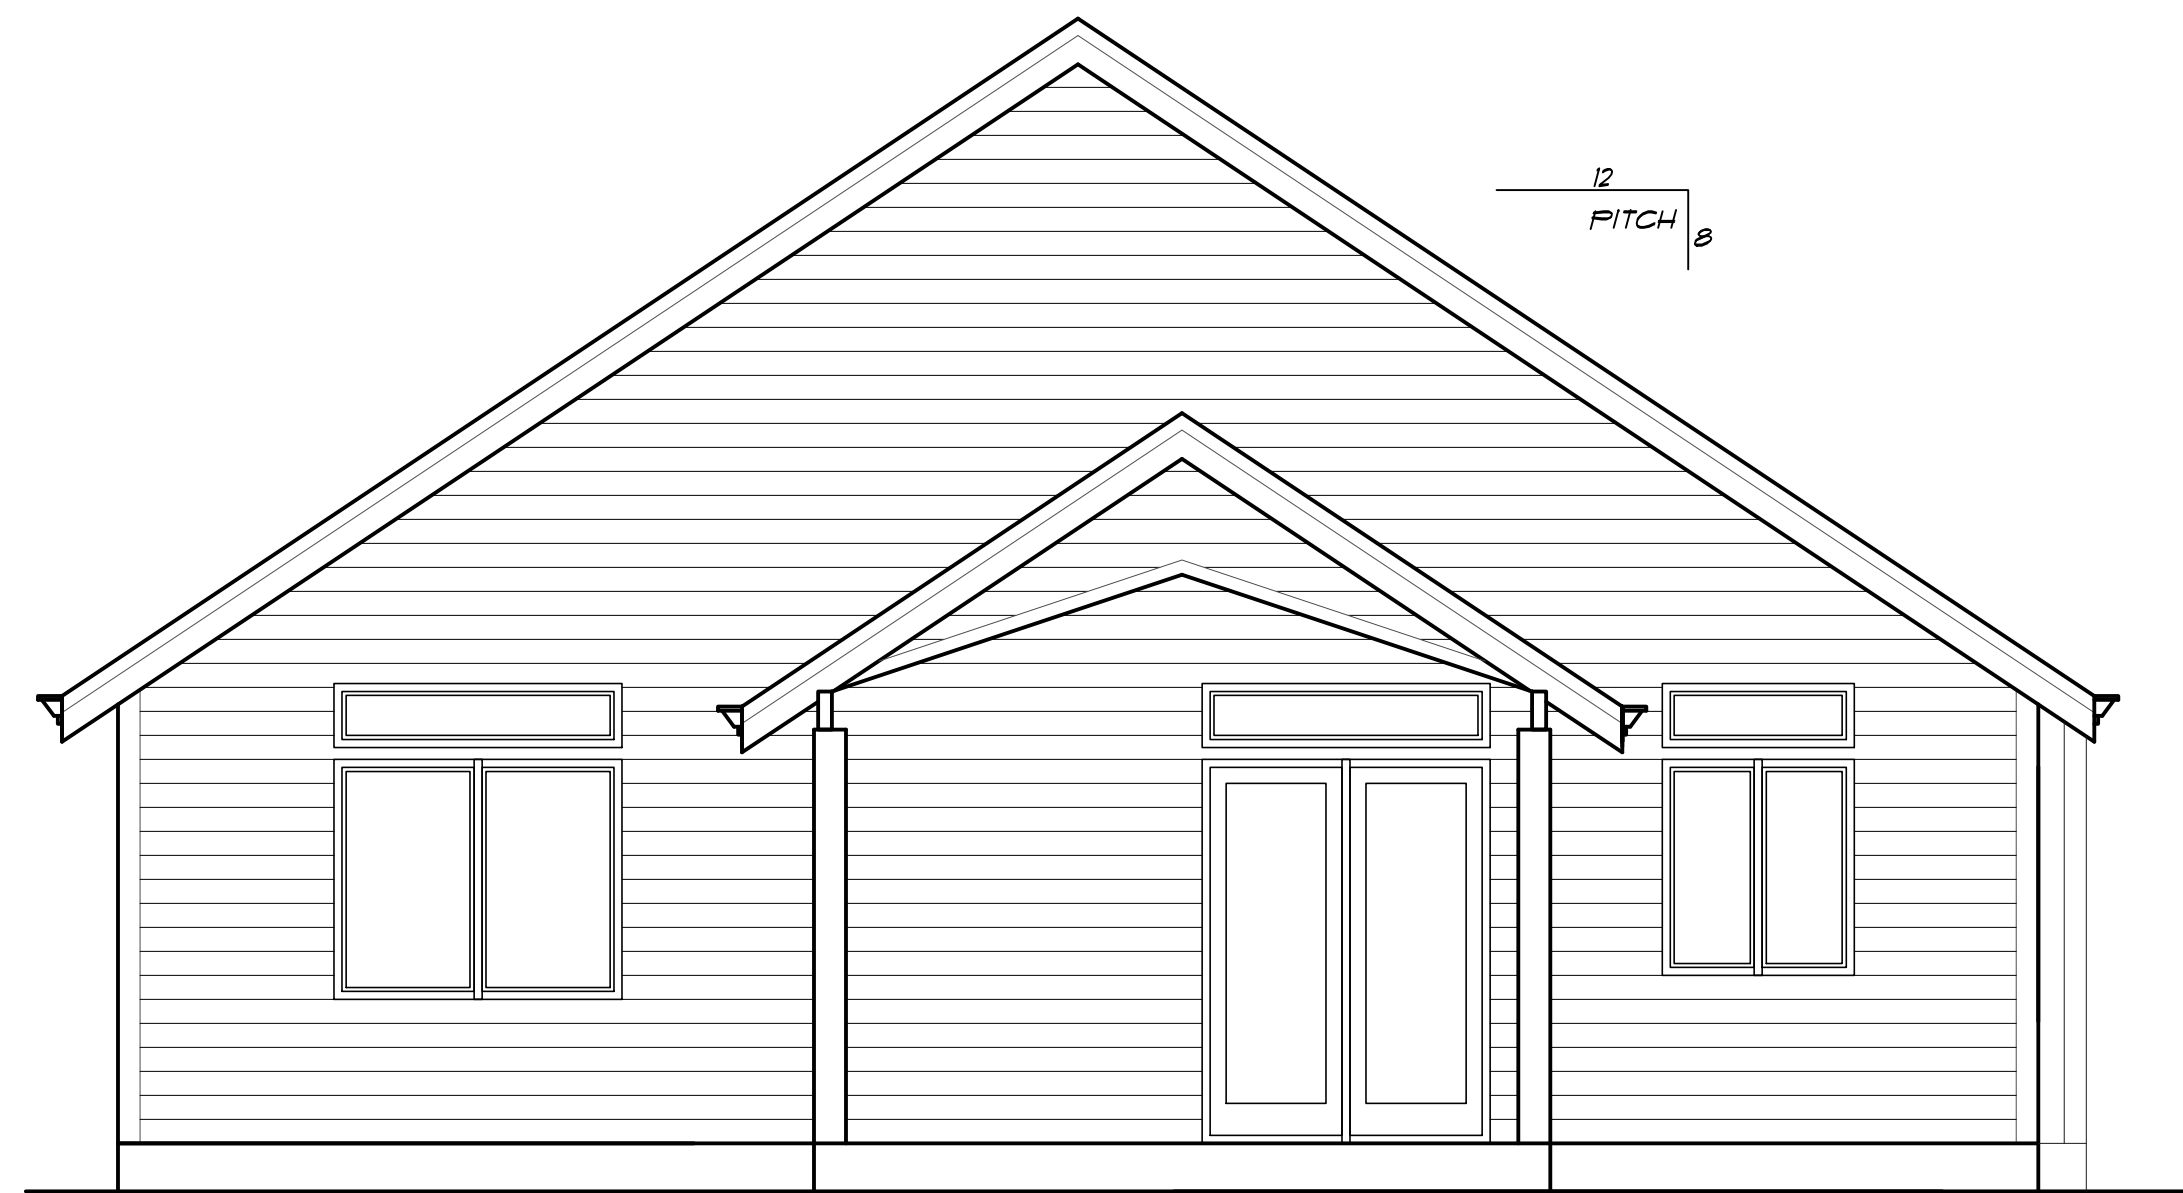

REAR ELEVATION

PLAN NO: 82214 R  
 DATE: 5-6-19  
 SCALE: 1/4" = 1'-0"

THE OLLIE D

ELEVATIONS


CLIENT NAME:  
 LOCATION:  
 SHEET TITLE:  
 SQUARE FEET:



THESE PLANS HAVE BEEN LICENSED TO THE CUSTOMER FOR THE USE IN THE STATE OF CALIFORNIA. THE CUSTOMER IS TO BE RESPONSIBLE FOR OBTAINING ALL NECESSARY PERMITS AND APPROVALS FROM THE LOCAL JURISDICTION. THE ARCHITECT ASSUMES NO LIABILITY FOR ANY DAMAGE OR INJURY TO PERSONS OR PROPERTY ARISING FROM THE USE OF THESE PLANS. THE ARCHITECT'S LIABILITY IS LIMITED TO THE PROFESSIONAL FEE RECEIVED BY HIM OR HER. THE ARCHITECT DOES NOT WARRANT THAT THE PLANS ARE COMPLETE OR ACCURATE. THE ARCHITECT DOES NOT WARRANT THAT THE PLANS WILL BE CONSIDERED AS SUCH BY ANY LOCAL JURISDICTION. 

SHEET NR:  
**1**

TRUSS SET, NOT FOR CONSTRUCTION

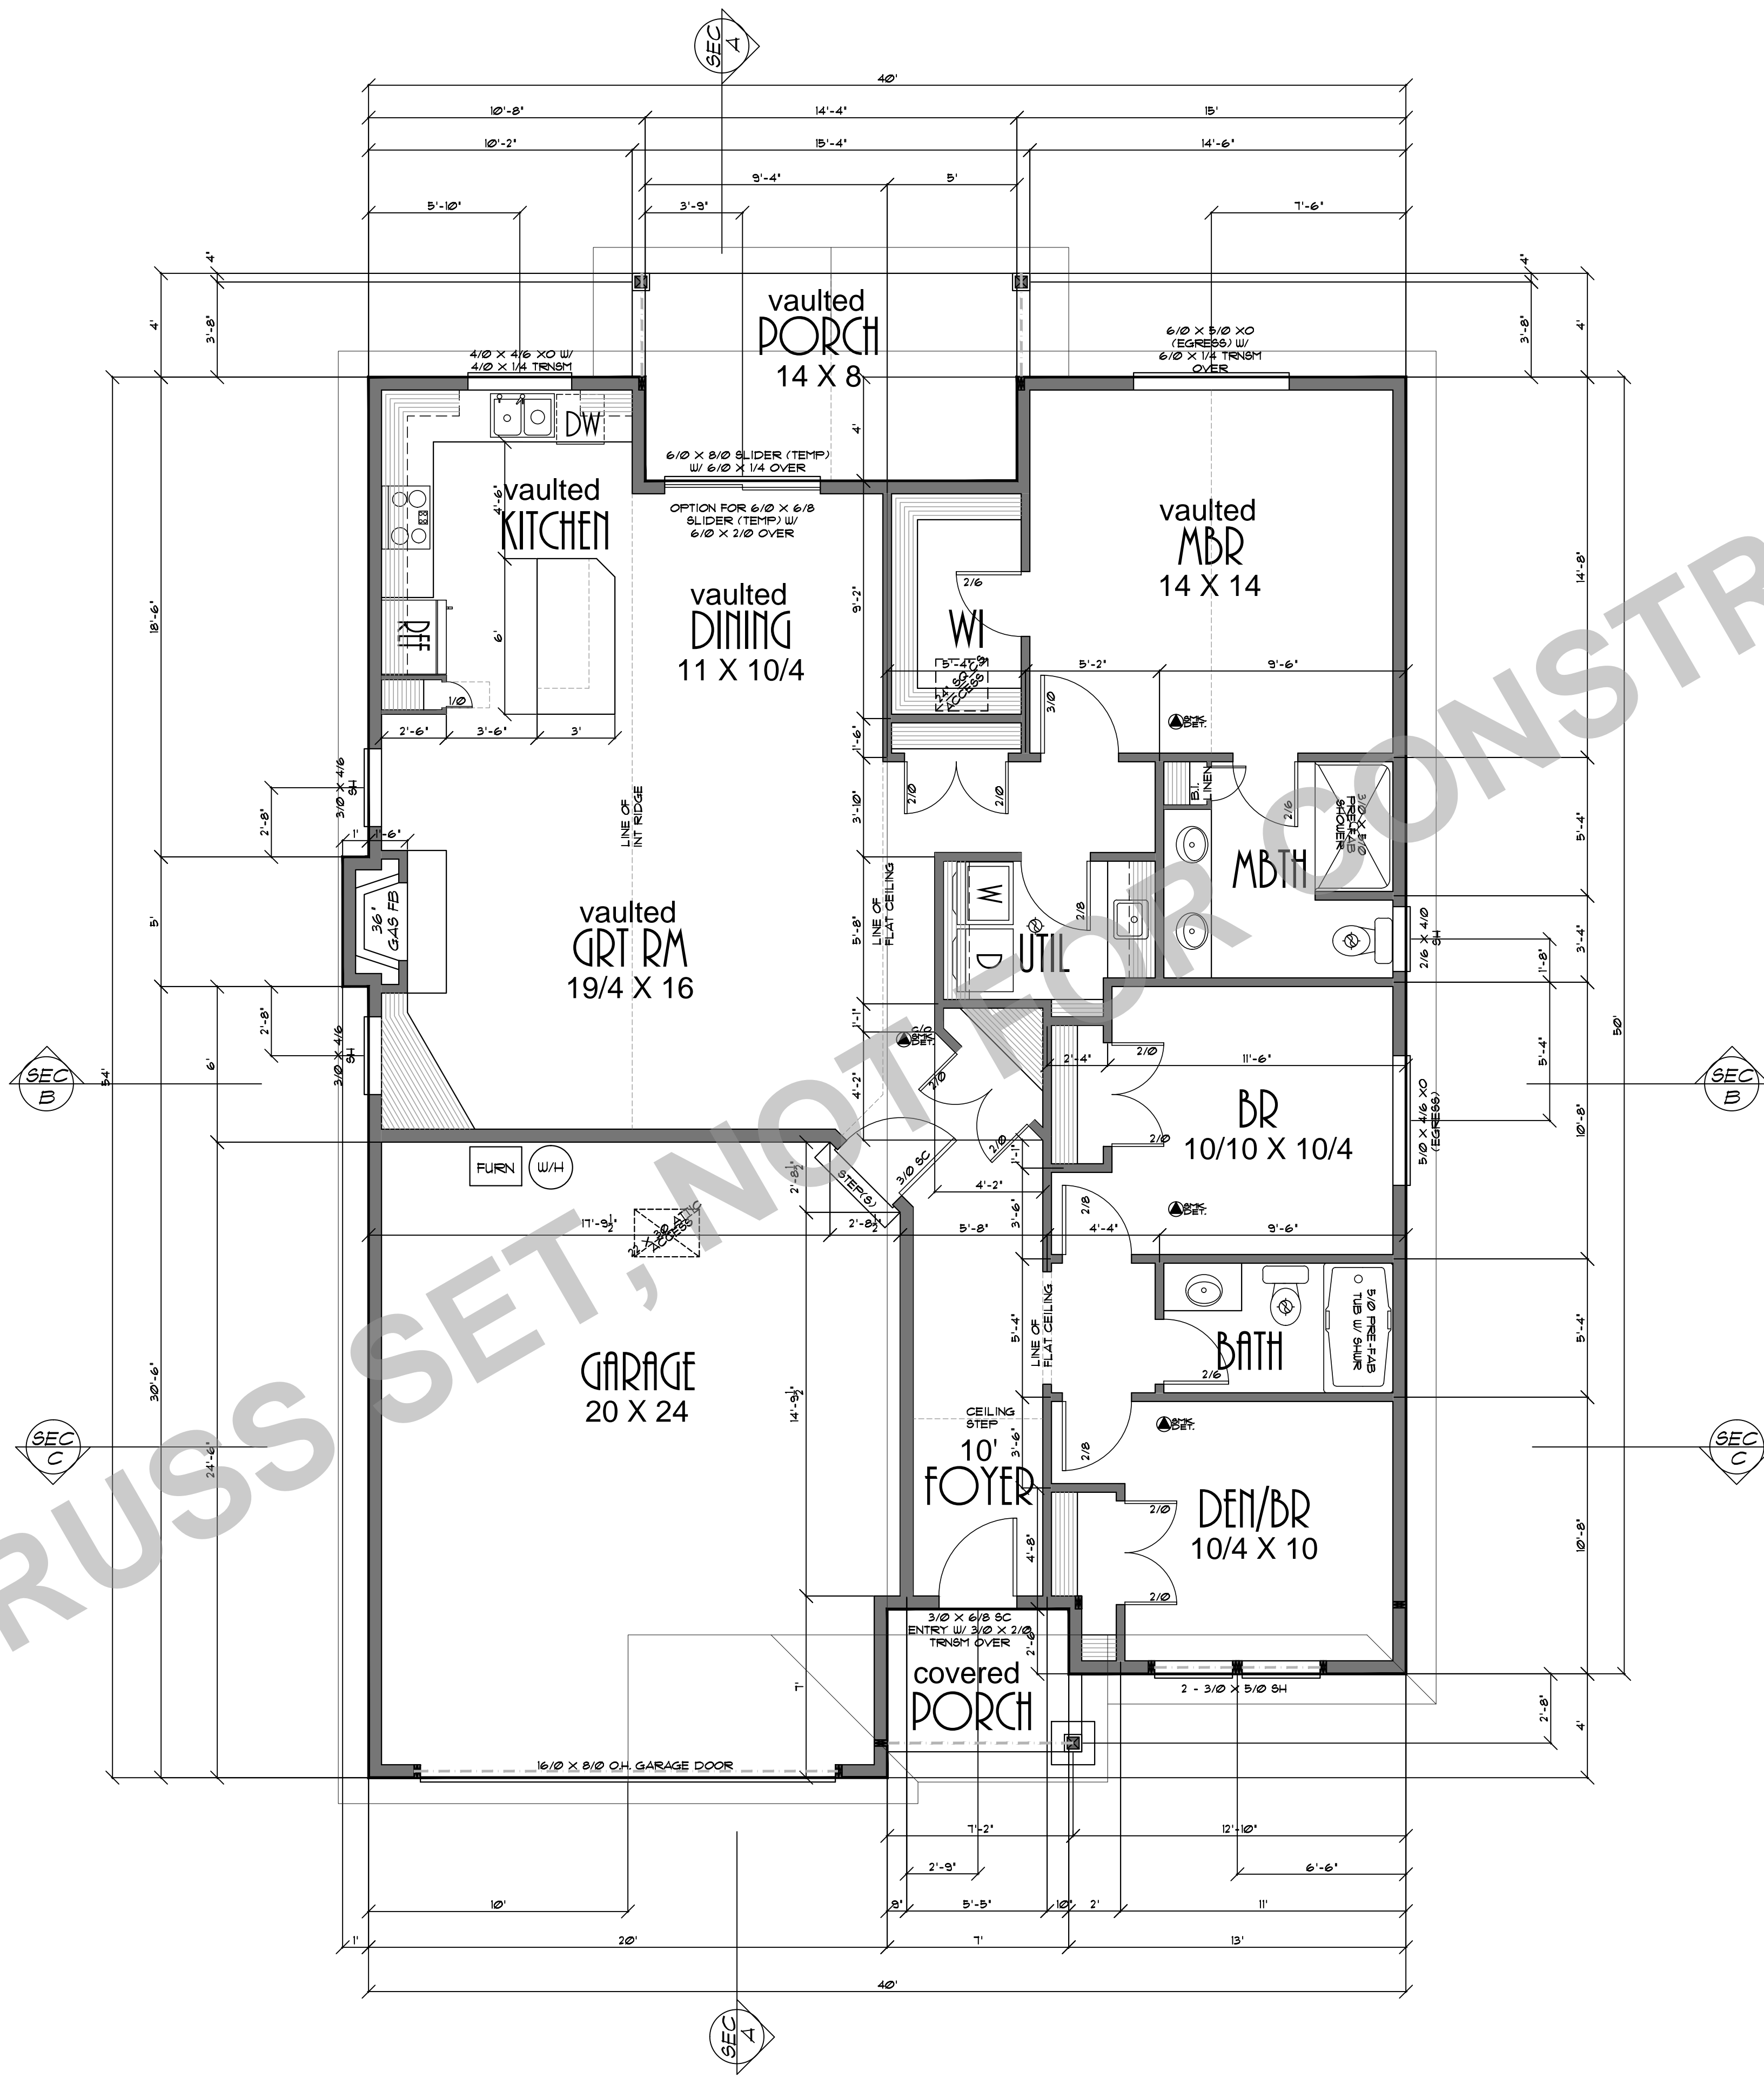


PLAN NO:	82214 R
DATE:	5-6-19
SCALE:	1/4" = 1'-0"

CLIENT NAME:	THE OLLALIE D
LOCATION:	
SHEET TITLE:	FLOOR PLAN
SQUARE FEET:	1500 SQUARE FEET




THESE PLANS HAVE BEEN PREPARED BY THE ARCHITECT FOR THE USE OF THE CONTRACTOR. THE CONTRACTOR SHALL BE RESPONSIBLE FOR OBTAINING ALL NECESSARY PERMITS AND FOR VERIFYING THE ACCURACY OF ALL DIMENSIONS AND DETAILS IN THE PLANS FOR CONSTRUCTION. THE ARCHITECT SHALL NOT BE RESPONSIBLE FOR ANY ERRORS OR OMISSIONS IN THE PLANS OR FOR ANY CONSTRUCTION DEFECTS OR DAMAGES. THE CONTRACTOR SHALL BE RESPONSIBLE FOR OBTAINING ALL NECESSARY PERMITS AND FOR VERIFYING THE ACCURACY OF ALL DIMENSIONS AND DETAILS IN THE PLANS FOR CONSTRUCTION. THE ARCHITECT SHALL NOT BE RESPONSIBLE FOR ANY ERRORS OR OMISSIONS IN THE PLANS OR FOR ANY CONSTRUCTION DEFECTS OR DAMAGES.


SHEET NR:  
**2**

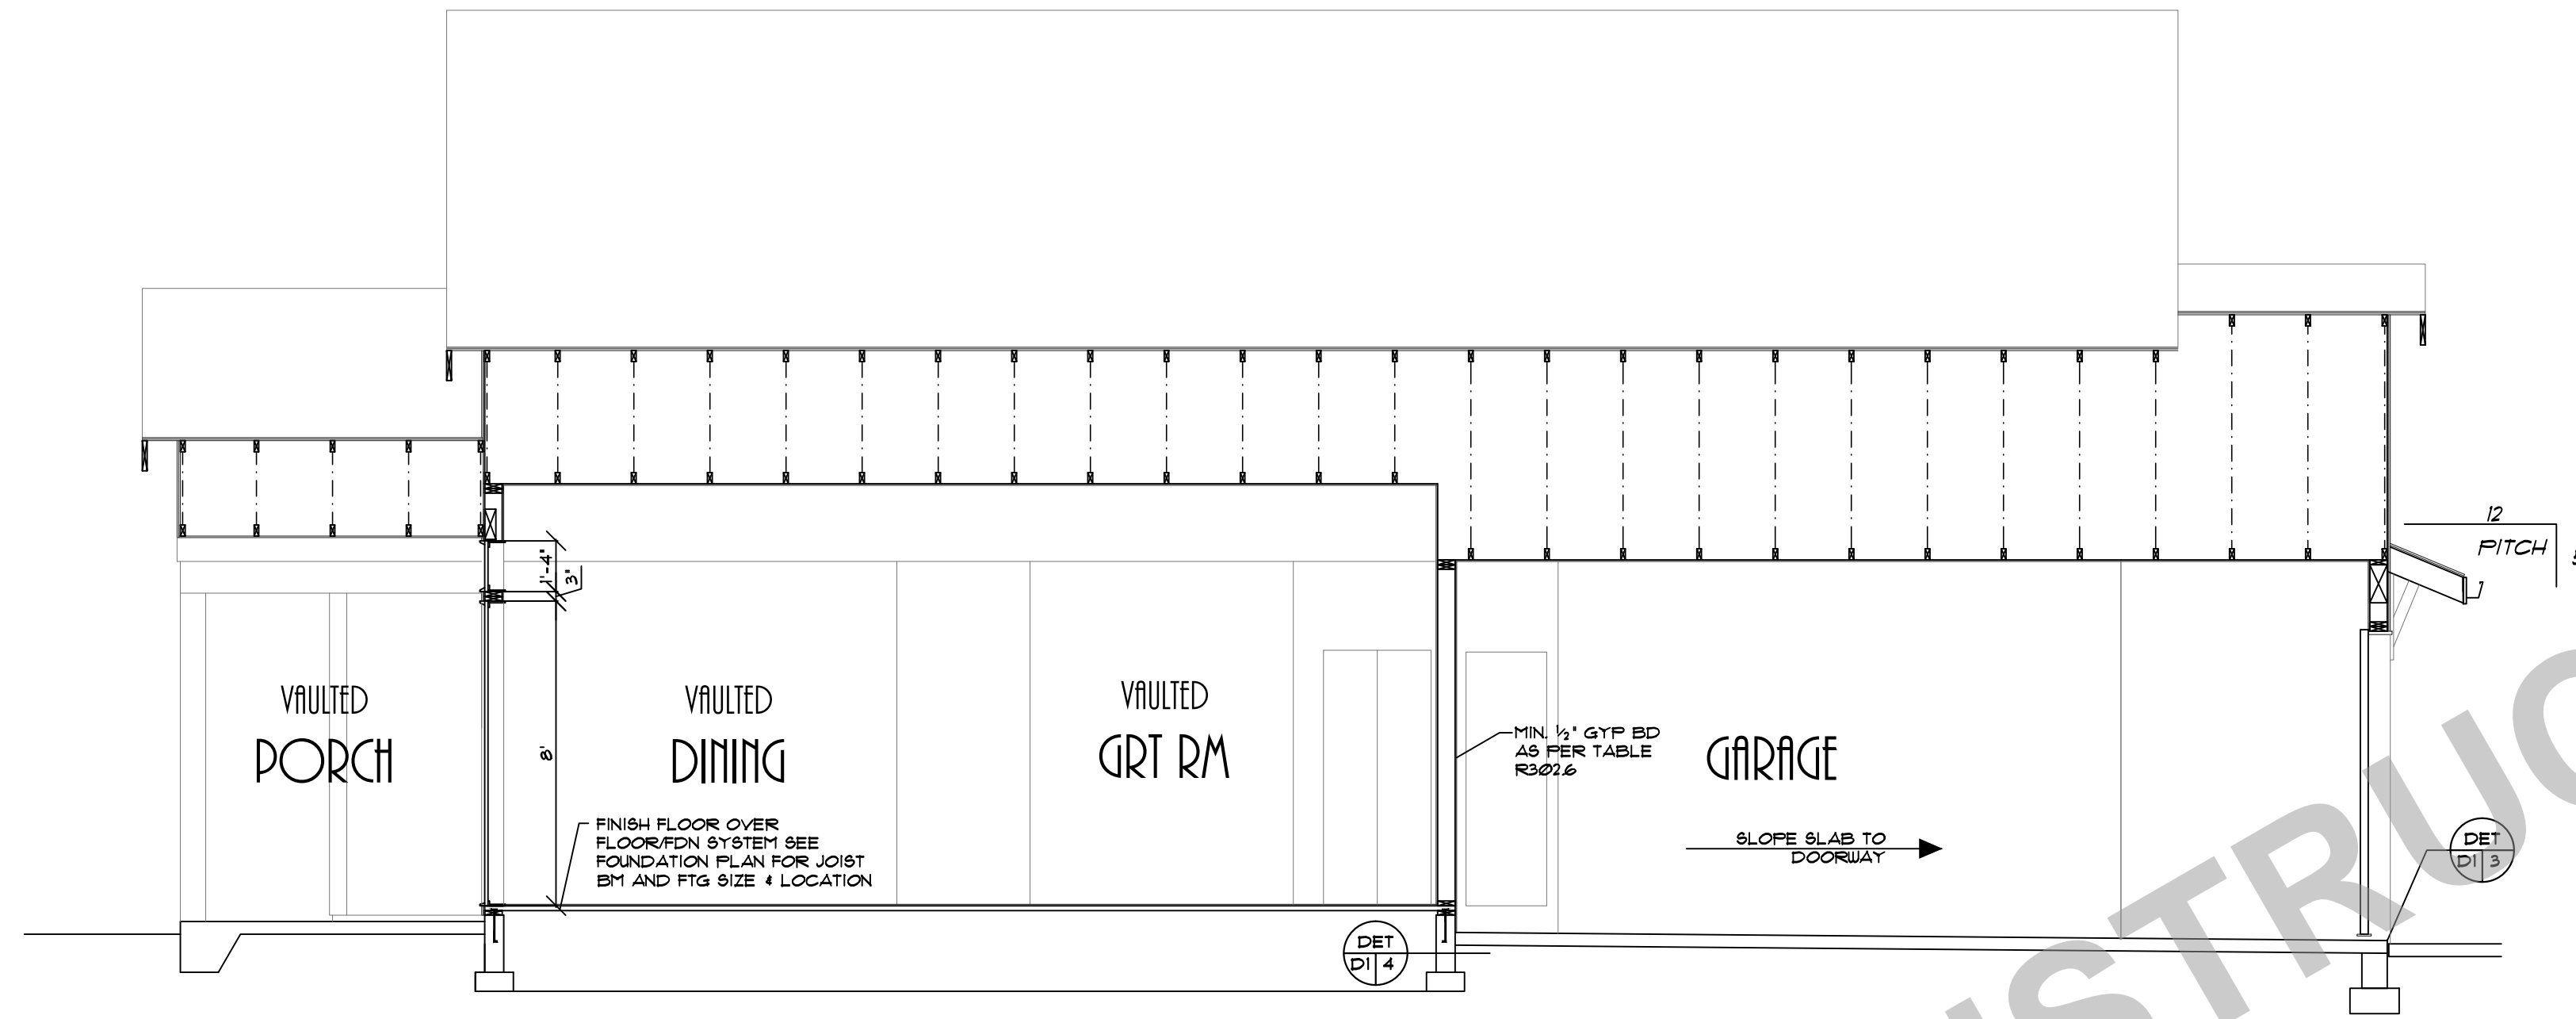

CROSS SECTION A-A

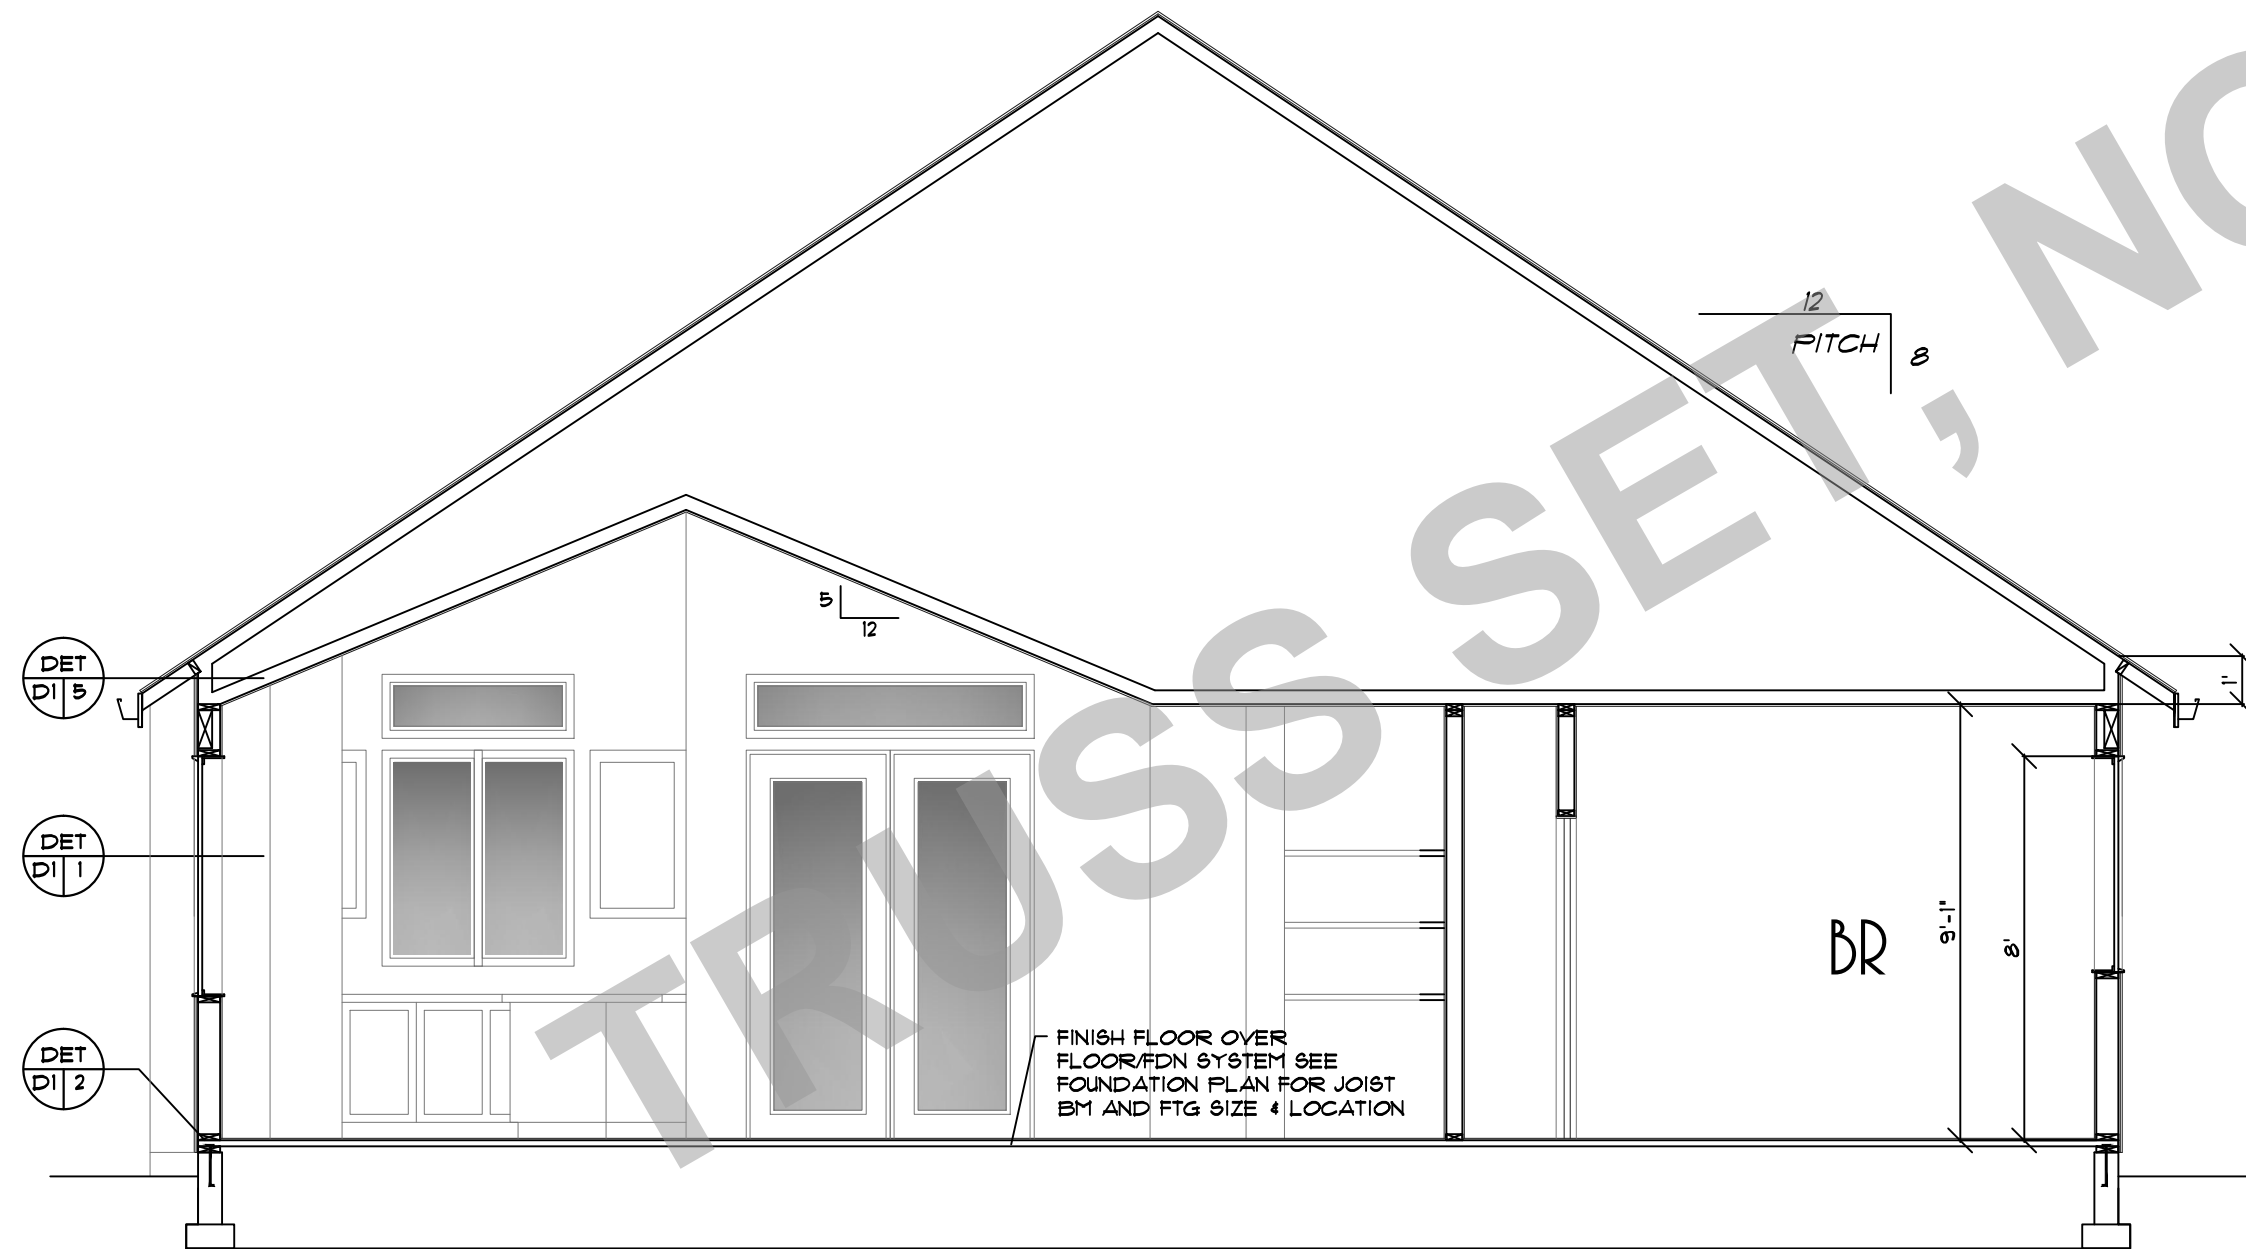

CROSS SECTION B-B

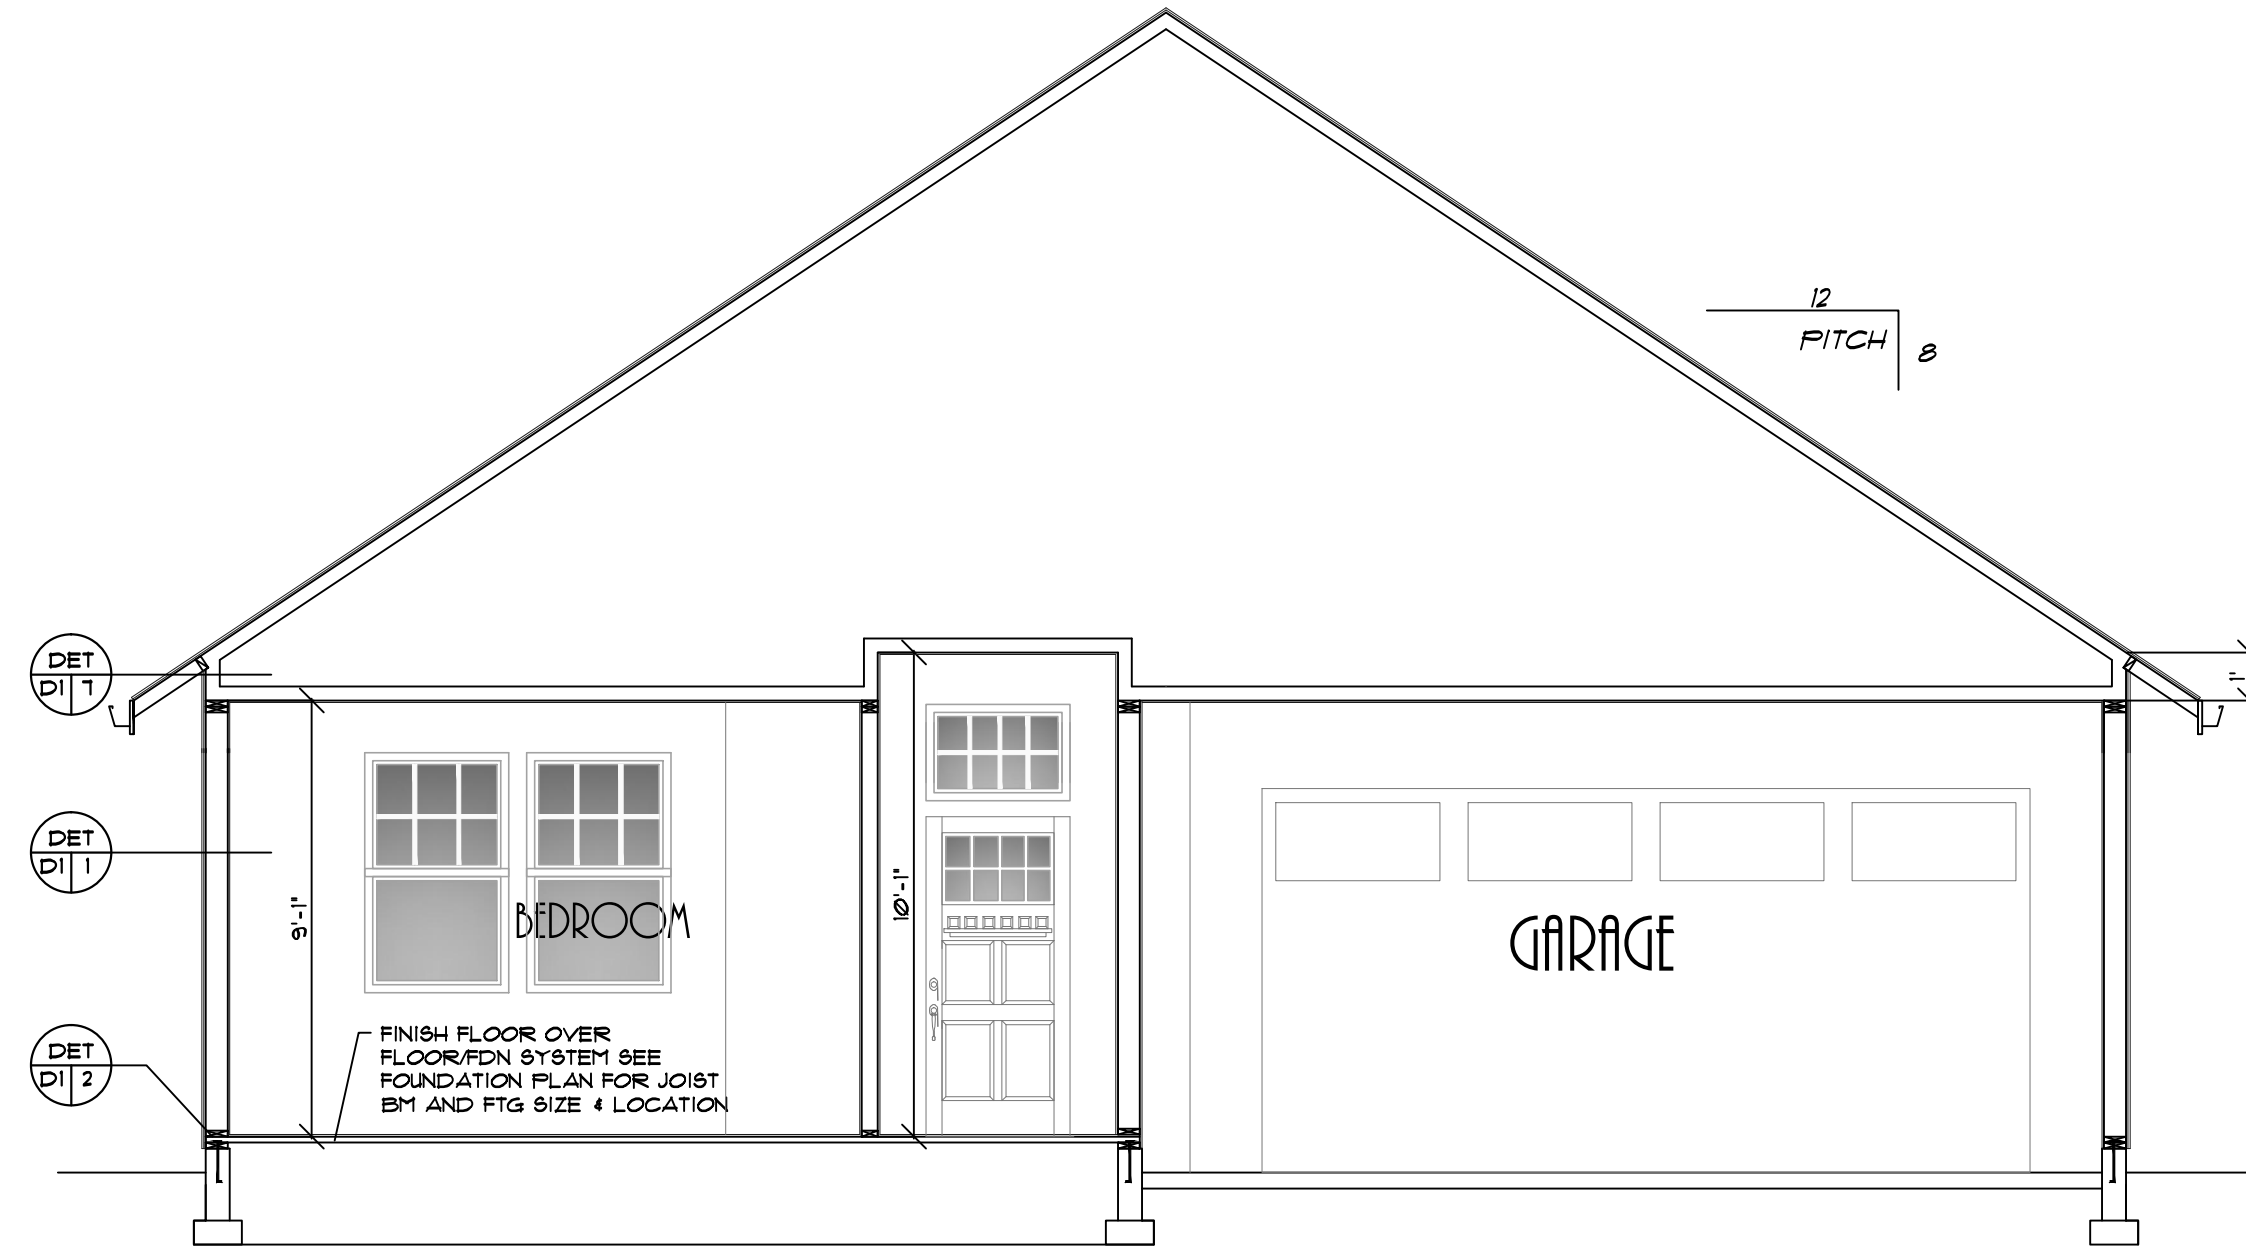

CROSS SECTION C-C

TRUSS SET, NOT FOR CONSTRUCTION


PRINT NO: 82214 R  
 DATE: 5-6-19  
 SCALE: 1/4" = 1'-0"

THE O'ALLIE D  
 CLIENT NAME:  
 LOCATION:  
 SHEET TITLE: CROSS SECTIONS  
 SQUARE FEET:

THESE PLANS HAVE BEEN LICENSED TO THE CLIENT FOR THE USE IN THE CONSTRUCTION OF THE PROJECT ONLY. ANY REVISIONS OR CHANGES TO THESE PLANS MUST BE APPROVED BY THE ARCHITECT. THE ARCHITECT IS NOT RESPONSIBLE FOR ANY ERRORS OR OMISSIONS IN THESE PLANS. THE CLIENT IS RESPONSIBLE FOR OBTAINING ALL NECESSARY PERMITS AND FOR VERIFYING THE ACCURACY OF ALL DIMENSIONS AND LOCATIONS. THE ARCHITECT'S WORK IS LIMITED TO THE DESIGN OF THE BUILDING AND DOES NOT INCLUDE THE DESIGN OF THE FOUNDATION OR MECHANICAL, ELECTRICAL, OR PLUMBING SYSTEMS. THE ARCHITECT'S WORK IS NOT TO BE USED FOR ANY OTHER PROJECT WITHOUT THE WRITTEN CONSENT OF THE ARCHITECT.

SHEET NR:  
3

TRUSS SET, NOT FOR CONSTRUCTION

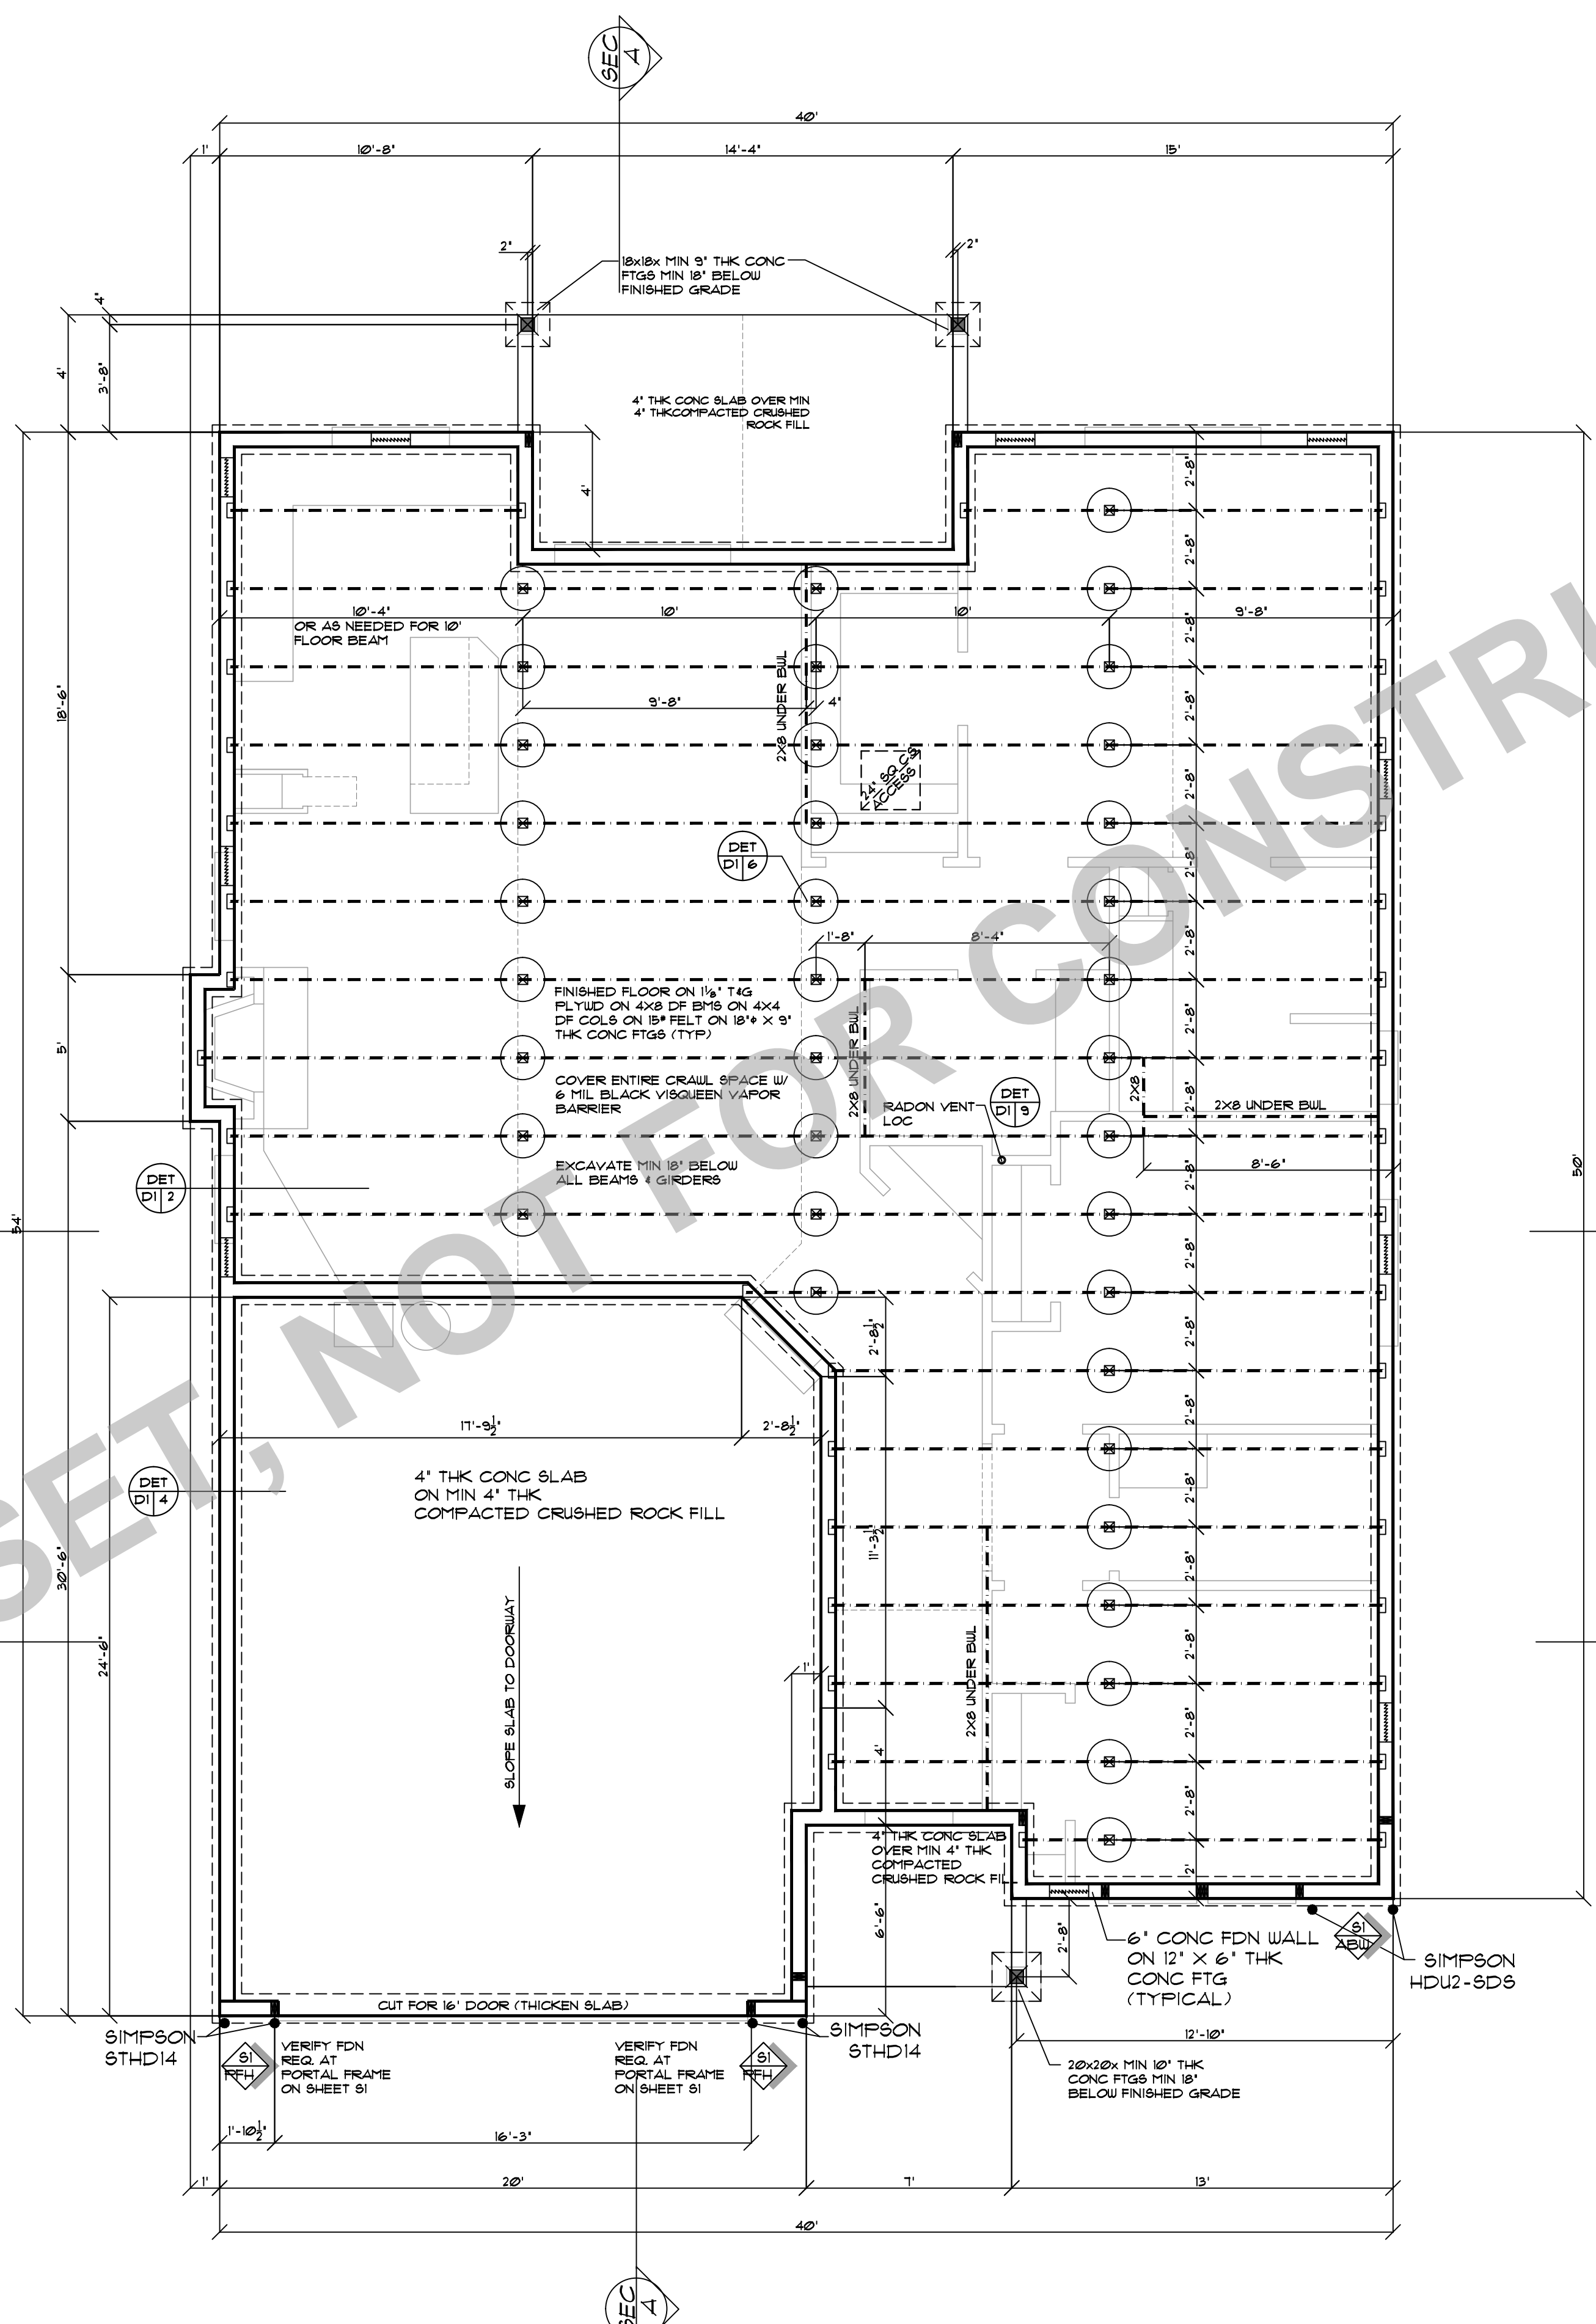

NOTE: CONNECT ALL BRACE WALLS TO FOUNDATION/FLOOR AND ROOF AS PER DET S1-A AS APPLICABLE TO THAT LOCATION

DRAWING NO: 82214 R  
 DATE: 5-6-19  
 SCALE: 1/4" = 1'-0"


CLIENT NAME:	THE OLLALIE D
LOCATION:	
SHEET TITLE:	FOUNDATION PLAN
SQUARE FEET:	



THESE PLANS HAVE BEEN PREPARED FOR THE USE IN CONNECTION WITH THE CONTRACT TO WHICH THEY REFER. THE CONTRACTOR SHALL BE RESPONSIBLE FOR OBTAINING ALL NECESSARY PERMITS AND FOR VERIFYING THE ACCURACY OF ALL INFORMATION PROVIDED TO HIM BY THE CLIENT. 

SHEET NR:  
4

TRUSS SET, NOT FOR CONSTRUCTION

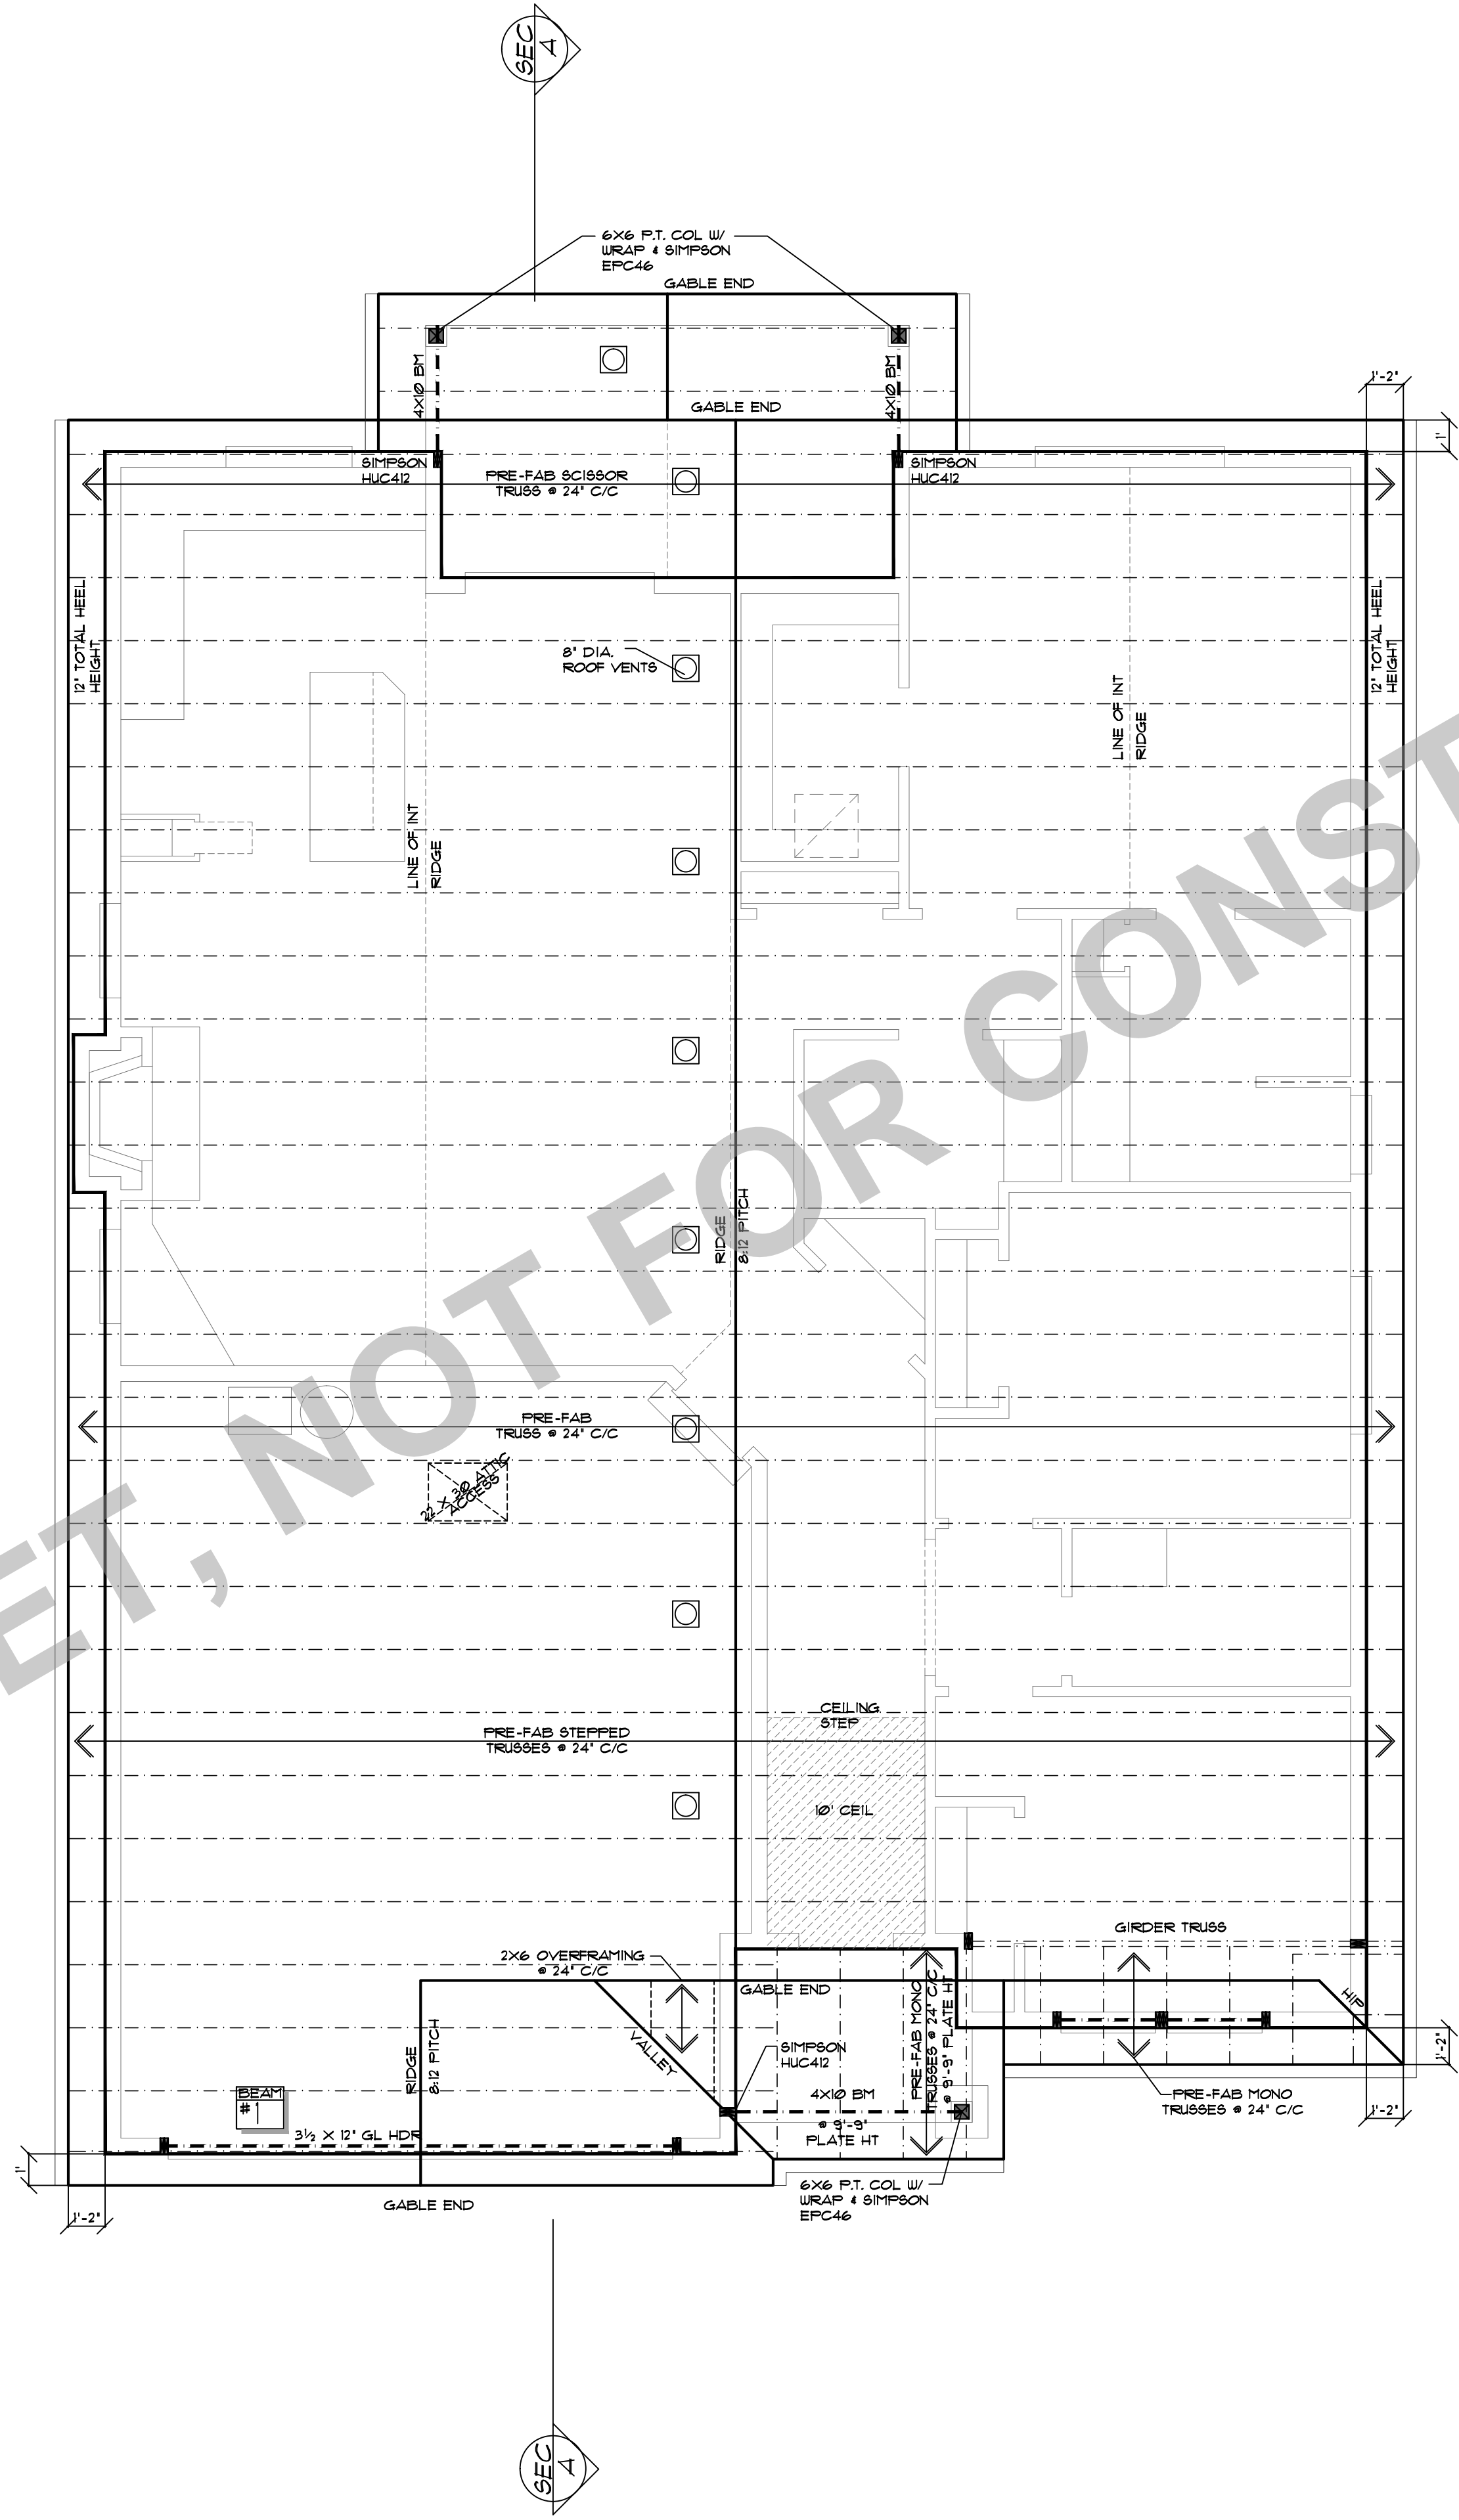

■ NOTE: MIN BEARING POST TO (2)2X TO MATCH WALL UNLESS NOTED OTHERWISE

SEC B


SEC C


SEC A

SEC A

SEC B

SEC C

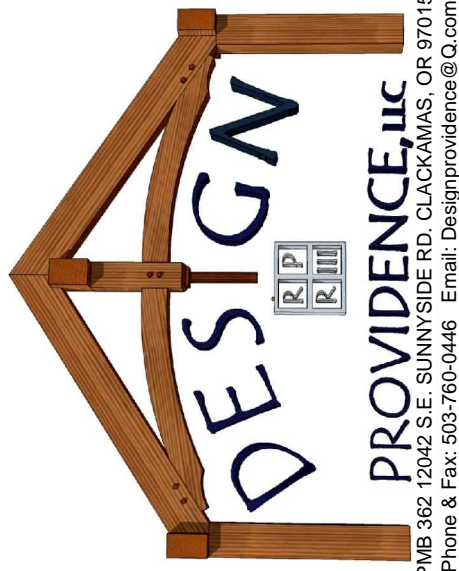CLIENT NAME: <b>THE OLLIE D</b>	LOCATION: <b>THE OLLIE D</b>	SHEET TITLE: <b>ROOF FRAMING PLAN</b>	SQUARE FEET: 
PART NO.: <b>82214 R</b>	DATE: <b>5-6-19</b>	SCALE: <b>1/4" = 1'-0"</b>	
 <p style="font-size: 8px;">             PROVIDENCE, INC.              1000 W. Main Street, Suite 100              Providence, RI 02903              Phone &amp; Fax: 401-761-0448 Email: Design@providenceinc.com              Web: Design@providenceinc.com           </p>			
<small>             THESE PLANS HAVE BEEN PREPARED BY THE ARCHITECT FOR THE USE IN CONNECTION WITH THE CONTRACT FOR THE CONSTRUCTION OF THE PROJECT SHOWN HEREON. THE ARCHITECT HAS NOT CONDUCTED A VISUAL CHECK OF THE CONSTRUCTION OF THE PROJECT AND HAS NOT BEEN ADVISED OF ANY CHANGES TO THE PROJECT SINCE THE DATE OF THE LAST REVISION. THE ARCHITECT'S LIABILITY IS LIMITED TO THE DESIGN OF THE PROJECT AND DOES NOT EXTEND TO THE CONSTRUCTION OF THE PROJECT. THE ARCHITECT IS NOT RESPONSIBLE FOR ANY ERRORS OR OMISSIONS IN THESE PLANS OR FOR ANY DAMAGE TO PERSONS OR PROPERTY CAUSED BY THE USE OF THESE PLANS. THE ARCHITECT'S LIABILITY IS LIMITED TO THE DESIGN OF THE PROJECT AND DOES NOT EXTEND TO THE CONSTRUCTION OF THE PROJECT. THE ARCHITECT IS NOT RESPONSIBLE FOR ANY ERRORS OR OMISSIONS IN THESE PLANS OR FOR ANY DAMAGE TO PERSONS OR PROPERTY CAUSED BY THE USE OF THESE PLANS.           </small>			
<span style="font-size: 48px; font-weight: bold;">5</span>			

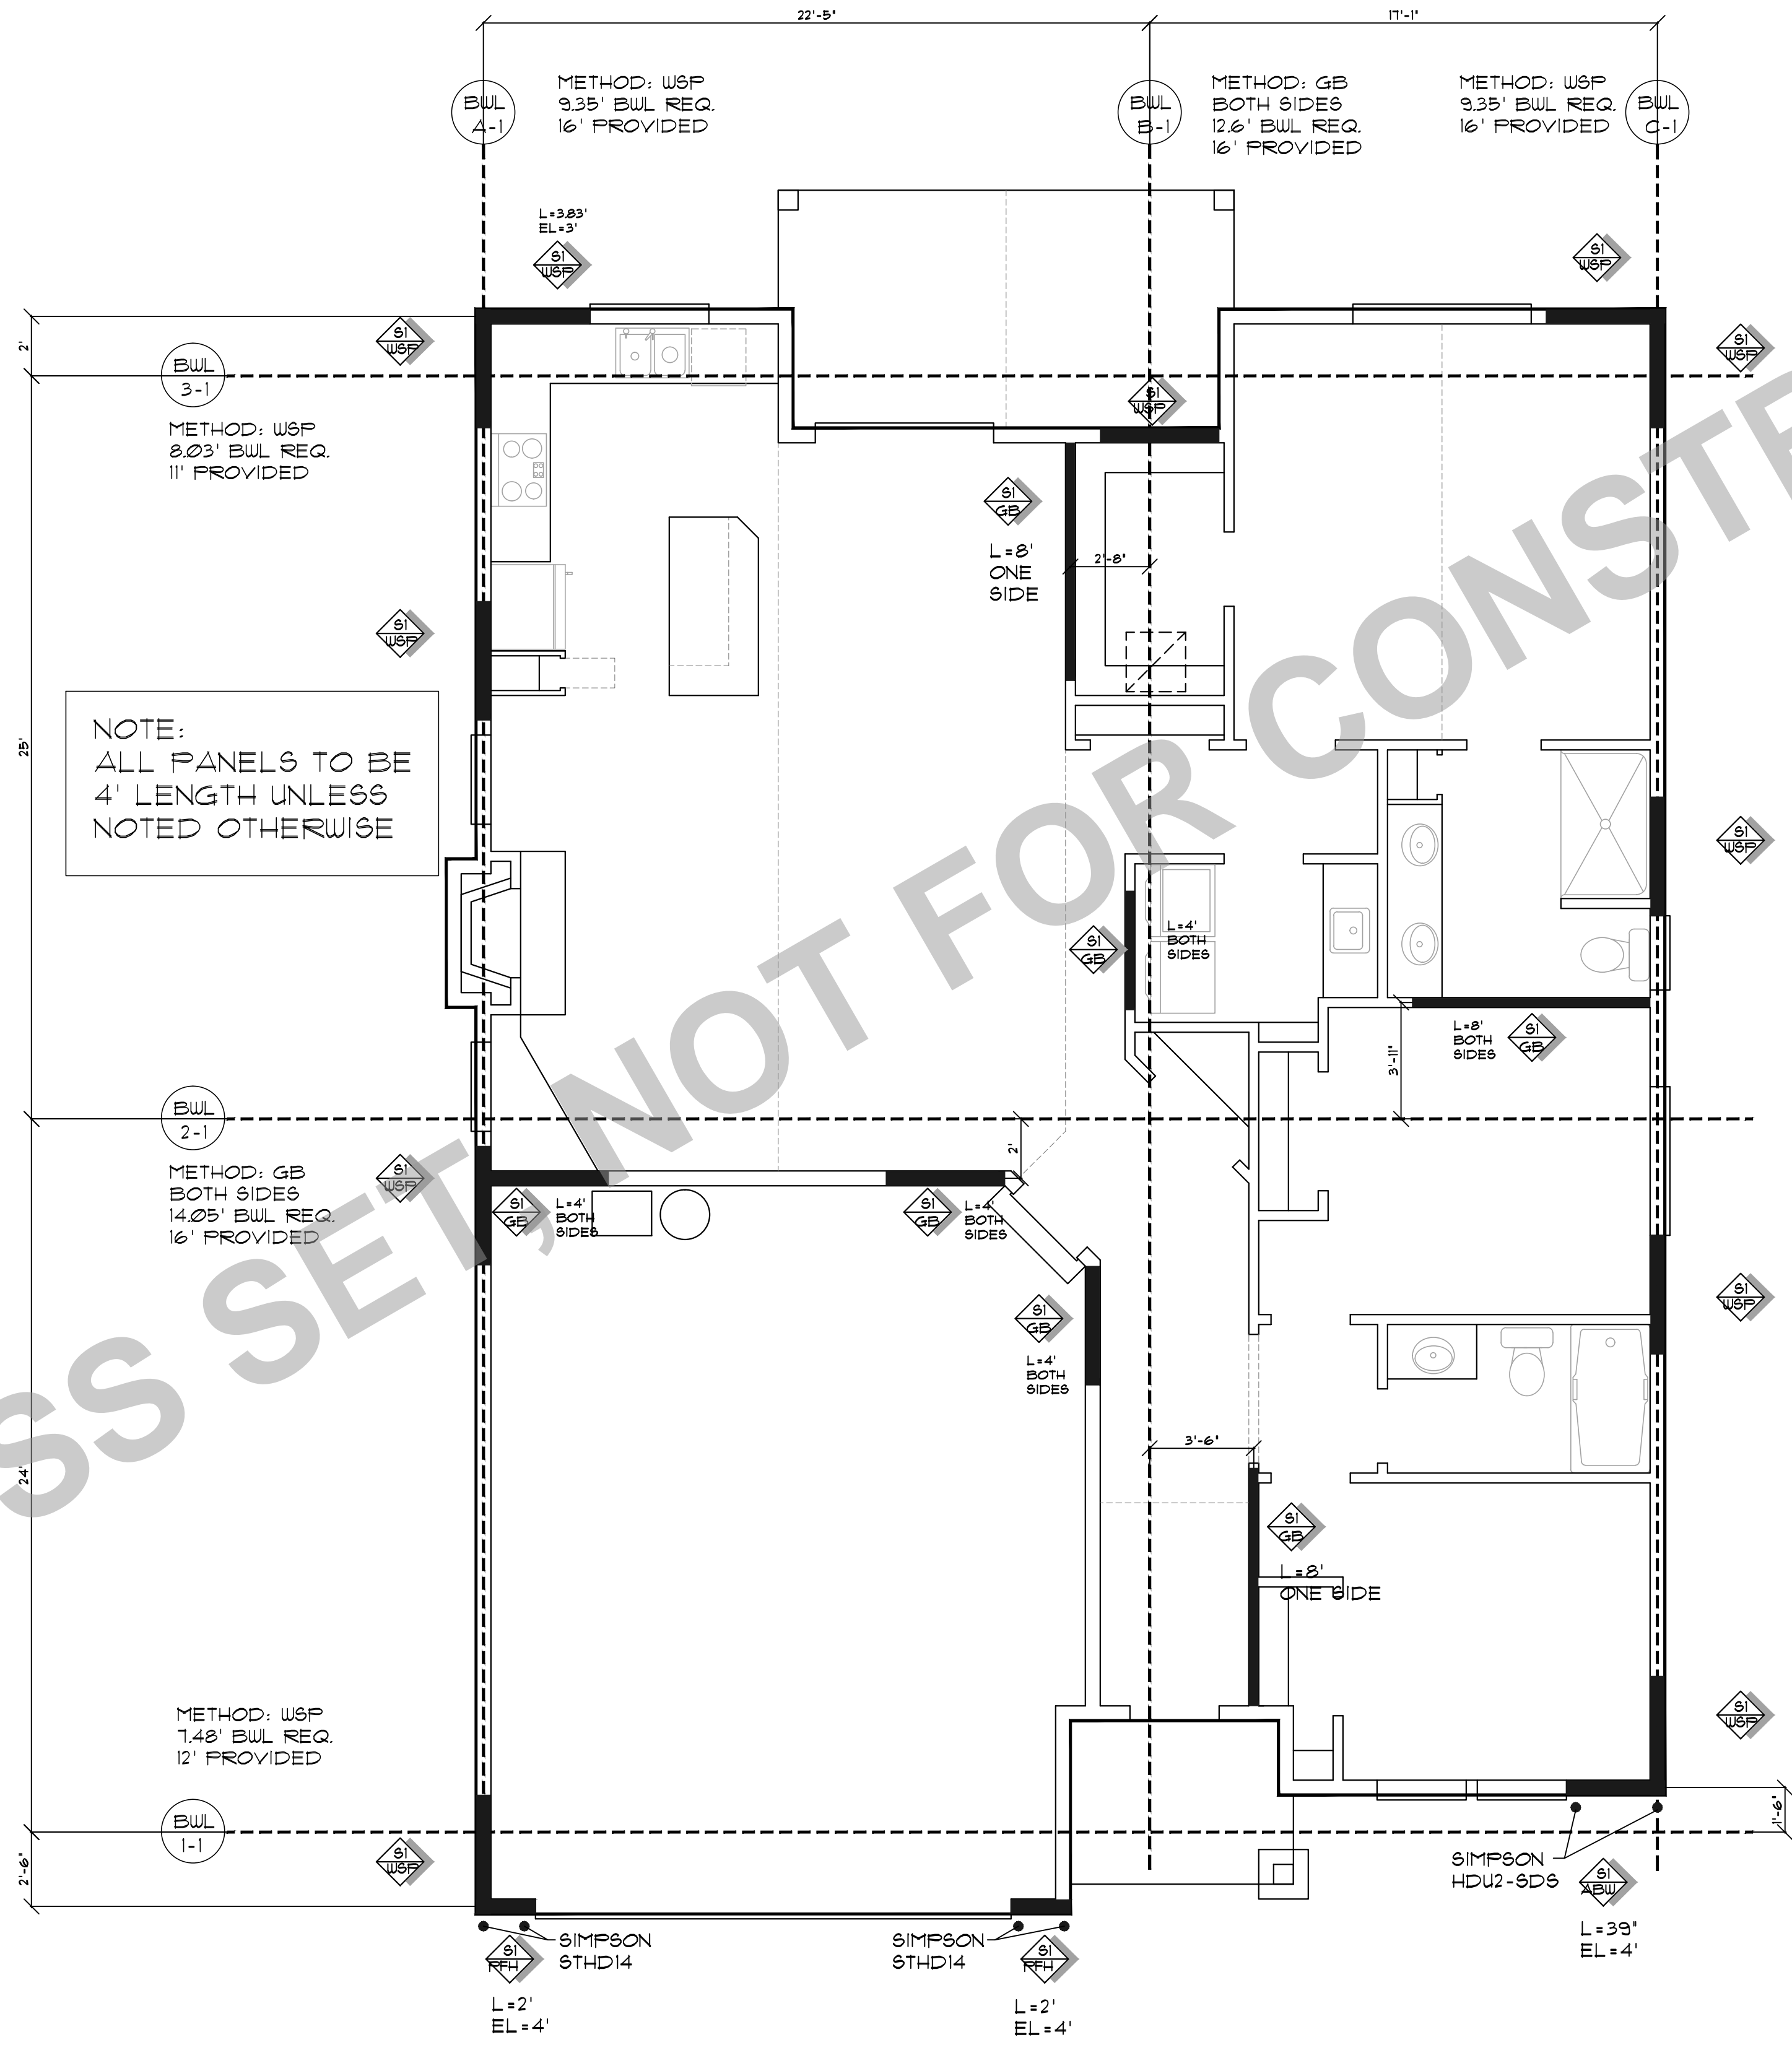

TRUSS SET, NOT FOR CONSTRUCTION

PLAN NO: 82214 R  
 DATE: 5-6-19  
 SCALE: 1/4" = 1'-0"

CLIENT NAME: THE OLLIE D  
 LOCATION:  
 SHEET TITLE: PRESCRIPTIVE WALL BRACING  
 SQUARE FEET:



THIS DRAWING HAS BEEN PREPARED BY AN ARCHITECT OR ENGINEER AND IS TO BE USED ONLY AS SHOWN. IT IS THE USER'S RESPONSIBILITY TO VERIFY THE ACCURACY OF THE INFORMATION PROVIDED HEREON. THE ARCHITECT OR ENGINEER ASSUMES NO LIABILITY FOR ANY DAMAGE OR INJURY TO PERSONS OR PROPERTY ARISING FROM THE USE OF THIS DRAWING. THE ARCHITECT OR ENGINEER SHALL NOT BE RESPONSIBLE FOR ANY DAMAGE OR INJURY TO PERSONS OR PROPERTY ARISING FROM THE USE OF THIS DRAWING.

SHEET NR:  
S