


PLAN 21016 MAIN FLOOR PLAN
1722 SQUARE FEET

PLAN NO: 6-1-16
 DATE: 6-1-16
 SCALE: 1/4" = 1'-0"


CLIENT NAME: PLAN 21016
 LOCATION: ZION MEADOWS
 SHEET TITLE: MAIN FLOOR PLAN
 SQUARE FEET: 1722 SQUARE FEET

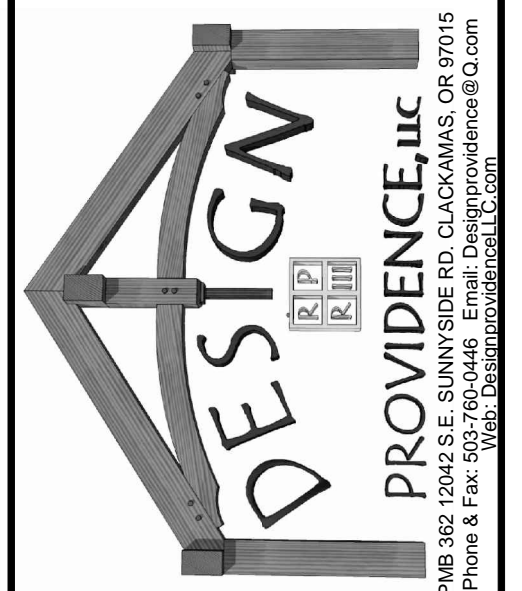

THESE PLANS HAVE BEEN LICENSED TO THE CUSTOMER FOR THE USE IN THE CONSTRUCTION OF THE PROJECT DESCRIBED HEREIN. THE CUSTOMER SHALL BE RESPONSIBLE FOR OBTAINING ALL NECESSARY PERMITS AND APPROVALS FROM THE LOCAL JURISDICTIONS. THE CUSTOMER SHALL BE RESPONSIBLE FOR VERIFYING THE ACCURACY OF ALL DIMENSIONS AND CONDITIONS OF THE PROJECT. THE ARCHITECT SHALL NOT BE RESPONSIBLE FOR ANY ERRORS OR OMISSIONS IN THE PLANS OR FOR ANY CONSEQUENCES OF THE FAILURE OF THE ARCHITECT OR HIS OR HER ASSOCIATES, AGENTS, EMPLOYEES, OR SUBCONTRACTORS TO COMPLY WITH THE REQUIREMENTS OF THE LOCAL JURISDICTIONS. THE ARCHITECT SHALL NOT BE RESPONSIBLE FOR ANY DAMAGE TO PERSONS OR PROPERTY, INCLUDING BUT NOT LIMITED TO, DAMAGE TO PERSONS OR PROPERTY CAUSED BY THE FAILURE OF THE ARCHITECT OR HIS OR HER ASSOCIATES, AGENTS, EMPLOYEES, OR SUBCONTRACTORS TO COMPLY WITH THE REQUIREMENTS OF THE LOCAL JURISDICTIONS. THE ARCHITECT SHALL NOT BE RESPONSIBLE FOR ANY DAMAGE TO PERSONS OR PROPERTY, INCLUDING BUT NOT LIMITED TO, DAMAGE TO PERSONS OR PROPERTY CAUSED BY THE FAILURE OF THE ARCHITECT OR HIS OR HER ASSOCIATES, AGENTS, EMPLOYEES, OR SUBCONTRACTORS TO COMPLY WITH THE REQUIREMENTS OF THE LOCAL JURISDICTIONS.

SHEET NR:
3

BANK SET FOR LOT 26 ZION MEADOWS

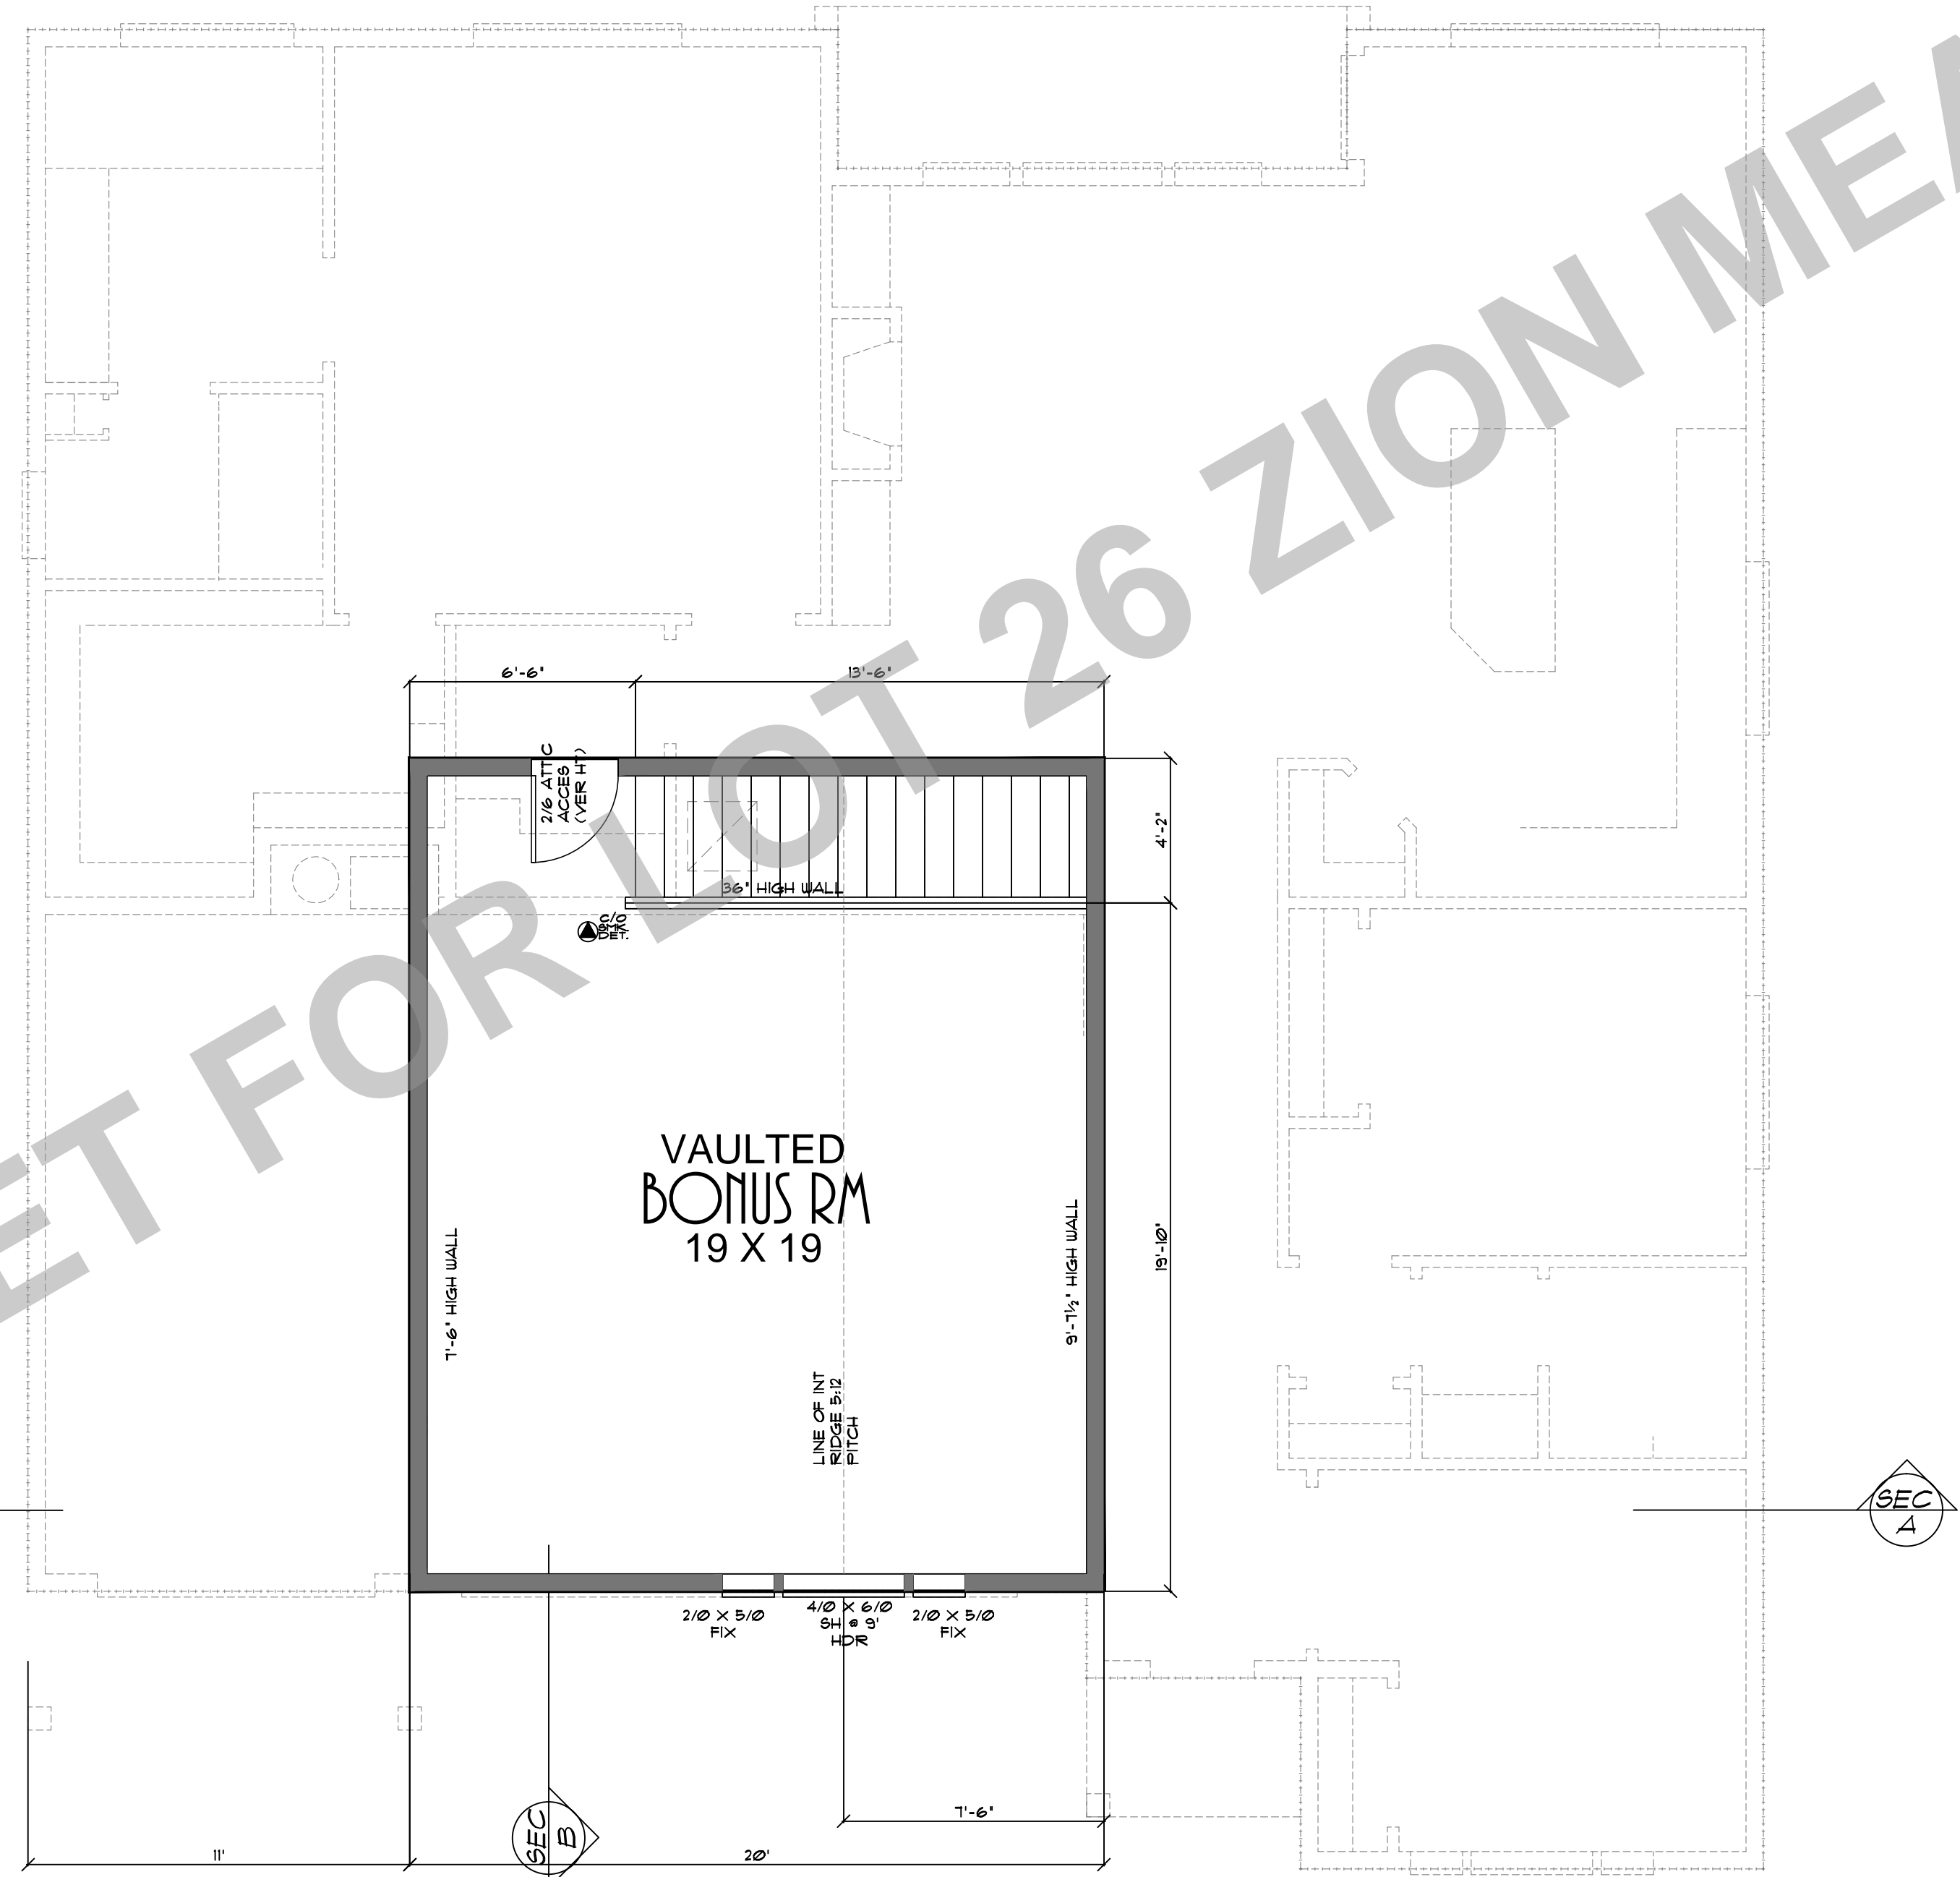

PLAN 21016 UPPER FLOOR PLAN
424 SQUARE FEET

<p>PROVIDENCE, LLC PMB 362 12042 S.E. SUNNYSIDE RD. CLACKAMAS, OR 97015 Phone & Fax: 503-250-0000 www.providence-llc.com</p>	CLIENT NAME:	PLAN 21016	DATE:	6-1-16
	LOCATION:		SCALE:	1/4" = 1'-0"
<p>THESE DRAWINGS ARE TO BE USED ONLY AS SHOWN TO THE USER IN THE MANNER AND FOR THE PURPOSES SPECIFIED IN THE CONTRACT DOCUMENTS. THE USER SHALL BE RESPONSIBLE FOR OBTAINING ALL NECESSARY PERMITS AND APPROVALS FROM THE APPROPRIATE AGENCIES. THE USER SHALL BE RESPONSIBLE FOR VERIFYING THE ACCURACY OF ALL INFORMATION PROVIDED TO THE ARCHITECT. THE ARCHITECT SHALL NOT BE RESPONSIBLE FOR ANY ERRORS OR OMISSIONS IN THESE DRAWINGS OR FOR ANY CONSEQUENCES ARISING FROM THE USE OF THESE DRAWINGS. THE ARCHITECT SHALL NOT BE RESPONSIBLE FOR ANY DAMAGE TO PERSONS OR PROPERTY ARISING FROM THE USE OF THESE DRAWINGS. THE ARCHITECT SHALL NOT BE RESPONSIBLE FOR ANY COSTS INCURRED BY THE USER IN CONNECTION WITH THE USE OF THESE DRAWINGS. THE ARCHITECT SHALL NOT BE RESPONSIBLE FOR ANY DELAYS OR DISRUPTIONS TO THE USER'S PROJECT ARISING FROM THE USE OF THESE DRAWINGS. THE ARCHITECT SHALL NOT BE RESPONSIBLE FOR ANY INADEQUACIES IN THE USER'S DESIGN OR CONSTRUCTION ARISING FROM THE USE OF THESE DRAWINGS. THE ARCHITECT SHALL NOT BE RESPONSIBLE FOR ANY INADEQUACIES IN THE USER'S MATERIALS OR WORKMANSHIP ARISING FROM THE USE OF THESE DRAWINGS. THE ARCHITECT SHALL NOT BE RESPONSIBLE FOR ANY INADEQUACIES IN THE USER'S LABOR ARISING FROM THE USE OF THESE DRAWINGS. THE ARCHITECT SHALL NOT BE RESPONSIBLE FOR ANY INADEQUACIES IN THE USER'S EQUIPMENT ARISING FROM THE USE OF THESE DRAWINGS. THE ARCHITECT SHALL NOT BE RESPONSIBLE FOR ANY INADEQUACIES IN THE USER'S SUBCONTRACTORS ARISING FROM THE USE OF THESE DRAWINGS. THE ARCHITECT SHALL NOT BE RESPONSIBLE FOR ANY INADEQUACIES IN THE USER'S SUPPLIERS ARISING FROM THE USE OF THESE DRAWINGS. THE ARCHITECT SHALL NOT BE RESPONSIBLE FOR ANY INADEQUACIES IN THE USER'S DISTRIBUTORS ARISING FROM THE USE OF THESE DRAWINGS. THE ARCHITECT SHALL NOT BE RESPONSIBLE FOR ANY INADEQUACIES IN THE USER'S RETAILERS ARISING FROM THE USE OF THESE DRAWINGS. THE ARCHITECT SHALL NOT BE RESPONSIBLE FOR ANY INADEQUACIES IN THE USER'S END USERS ARISING FROM THE USE OF THESE DRAWINGS. THE ARCHITECT SHALL NOT BE RESPONSIBLE FOR ANY INADEQUACIES IN THE USER'S CUSTOMERS ARISING FROM THE USE OF THESE DRAWINGS. THE ARCHITECT SHALL NOT BE RESPONSIBLE FOR ANY INADEQUACIES IN THE USER'S SUPPLIERS ARISING FROM THE USE OF THESE DRAWINGS. THE ARCHITECT SHALL NOT BE RESPONSIBLE FOR ANY INADEQUACIES IN THE USER'S DISTRIBUTORS ARISING FROM THE USE OF THESE DRAWINGS. THE ARCHITECT SHALL NOT BE RESPONSIBLE FOR ANY INADEQUACIES IN THE USER'S RETAILERS ARISING FROM THE USE OF THESE DRAWINGS. THE ARCHITECT SHALL NOT BE RESPONSIBLE FOR ANY INADEQUACIES IN THE USER'S END USERS ARISING FROM THE USE OF THESE DRAWINGS. THE ARCHITECT SHALL NOT BE RESPONSIBLE FOR ANY INADEQUACIES IN THE USER'S CUSTOMERS ARISING FROM THE USE OF THESE DRAWINGS.</p>	SHEET TITLE:	UPPER FLOOR PLAN	SHEET NR:	4
	SQUARE FEET:	424 SQUARE FEET		