



Left Elevation



Front Elevation

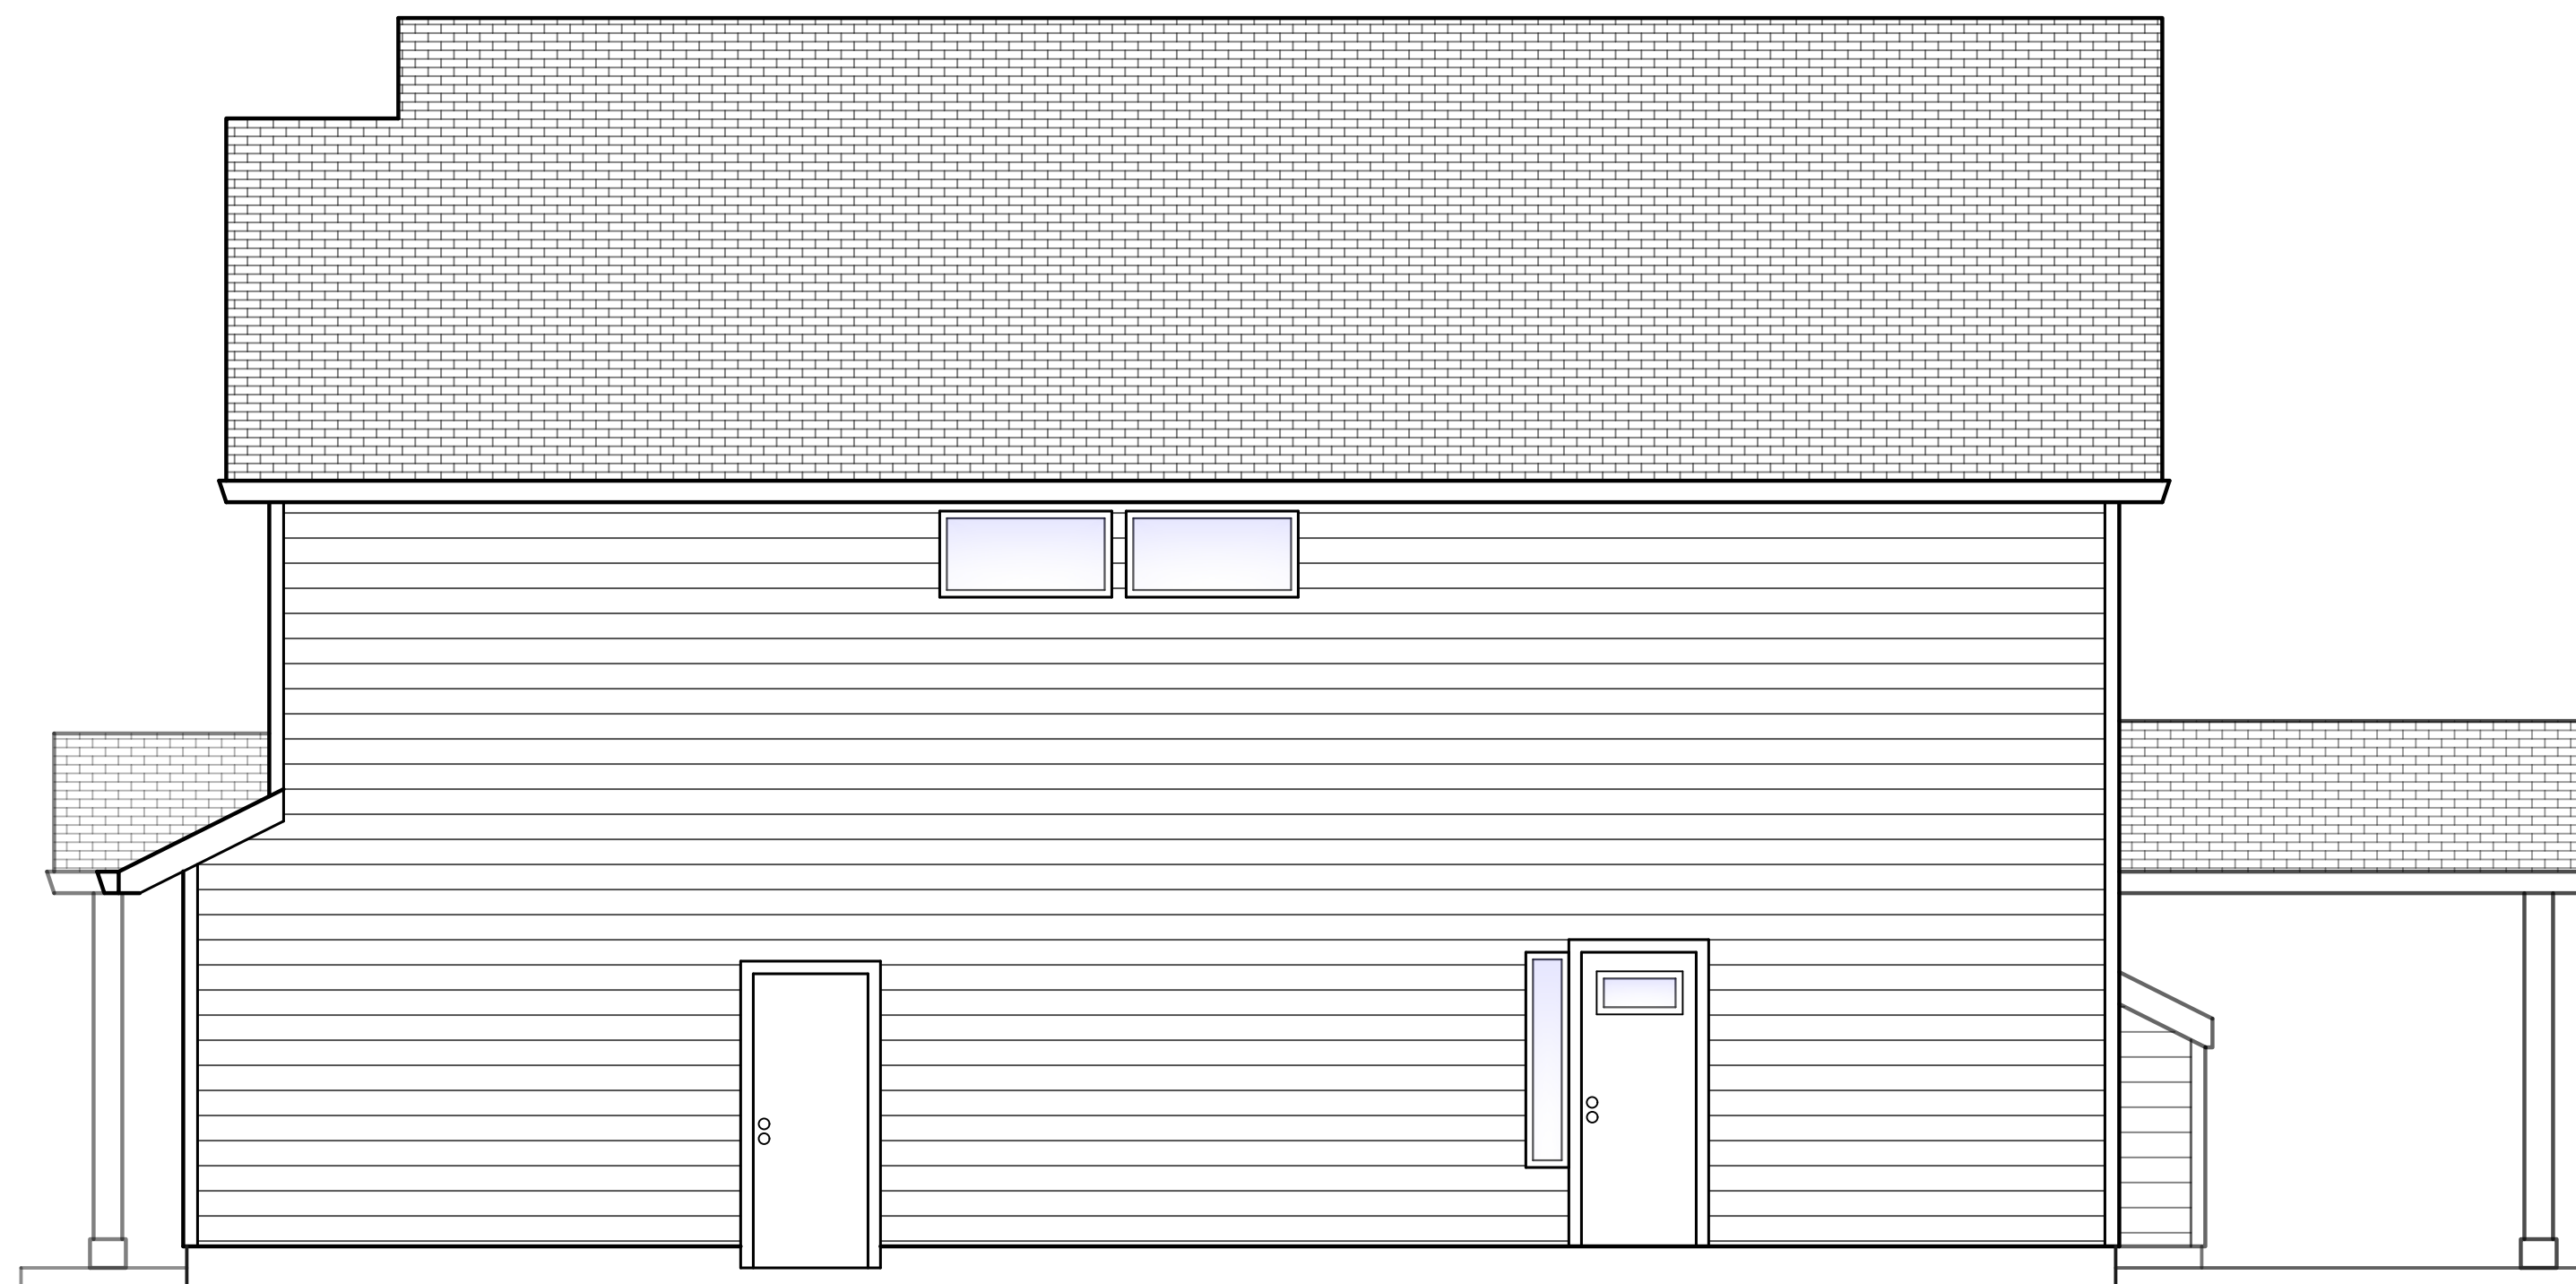

Right Elevation

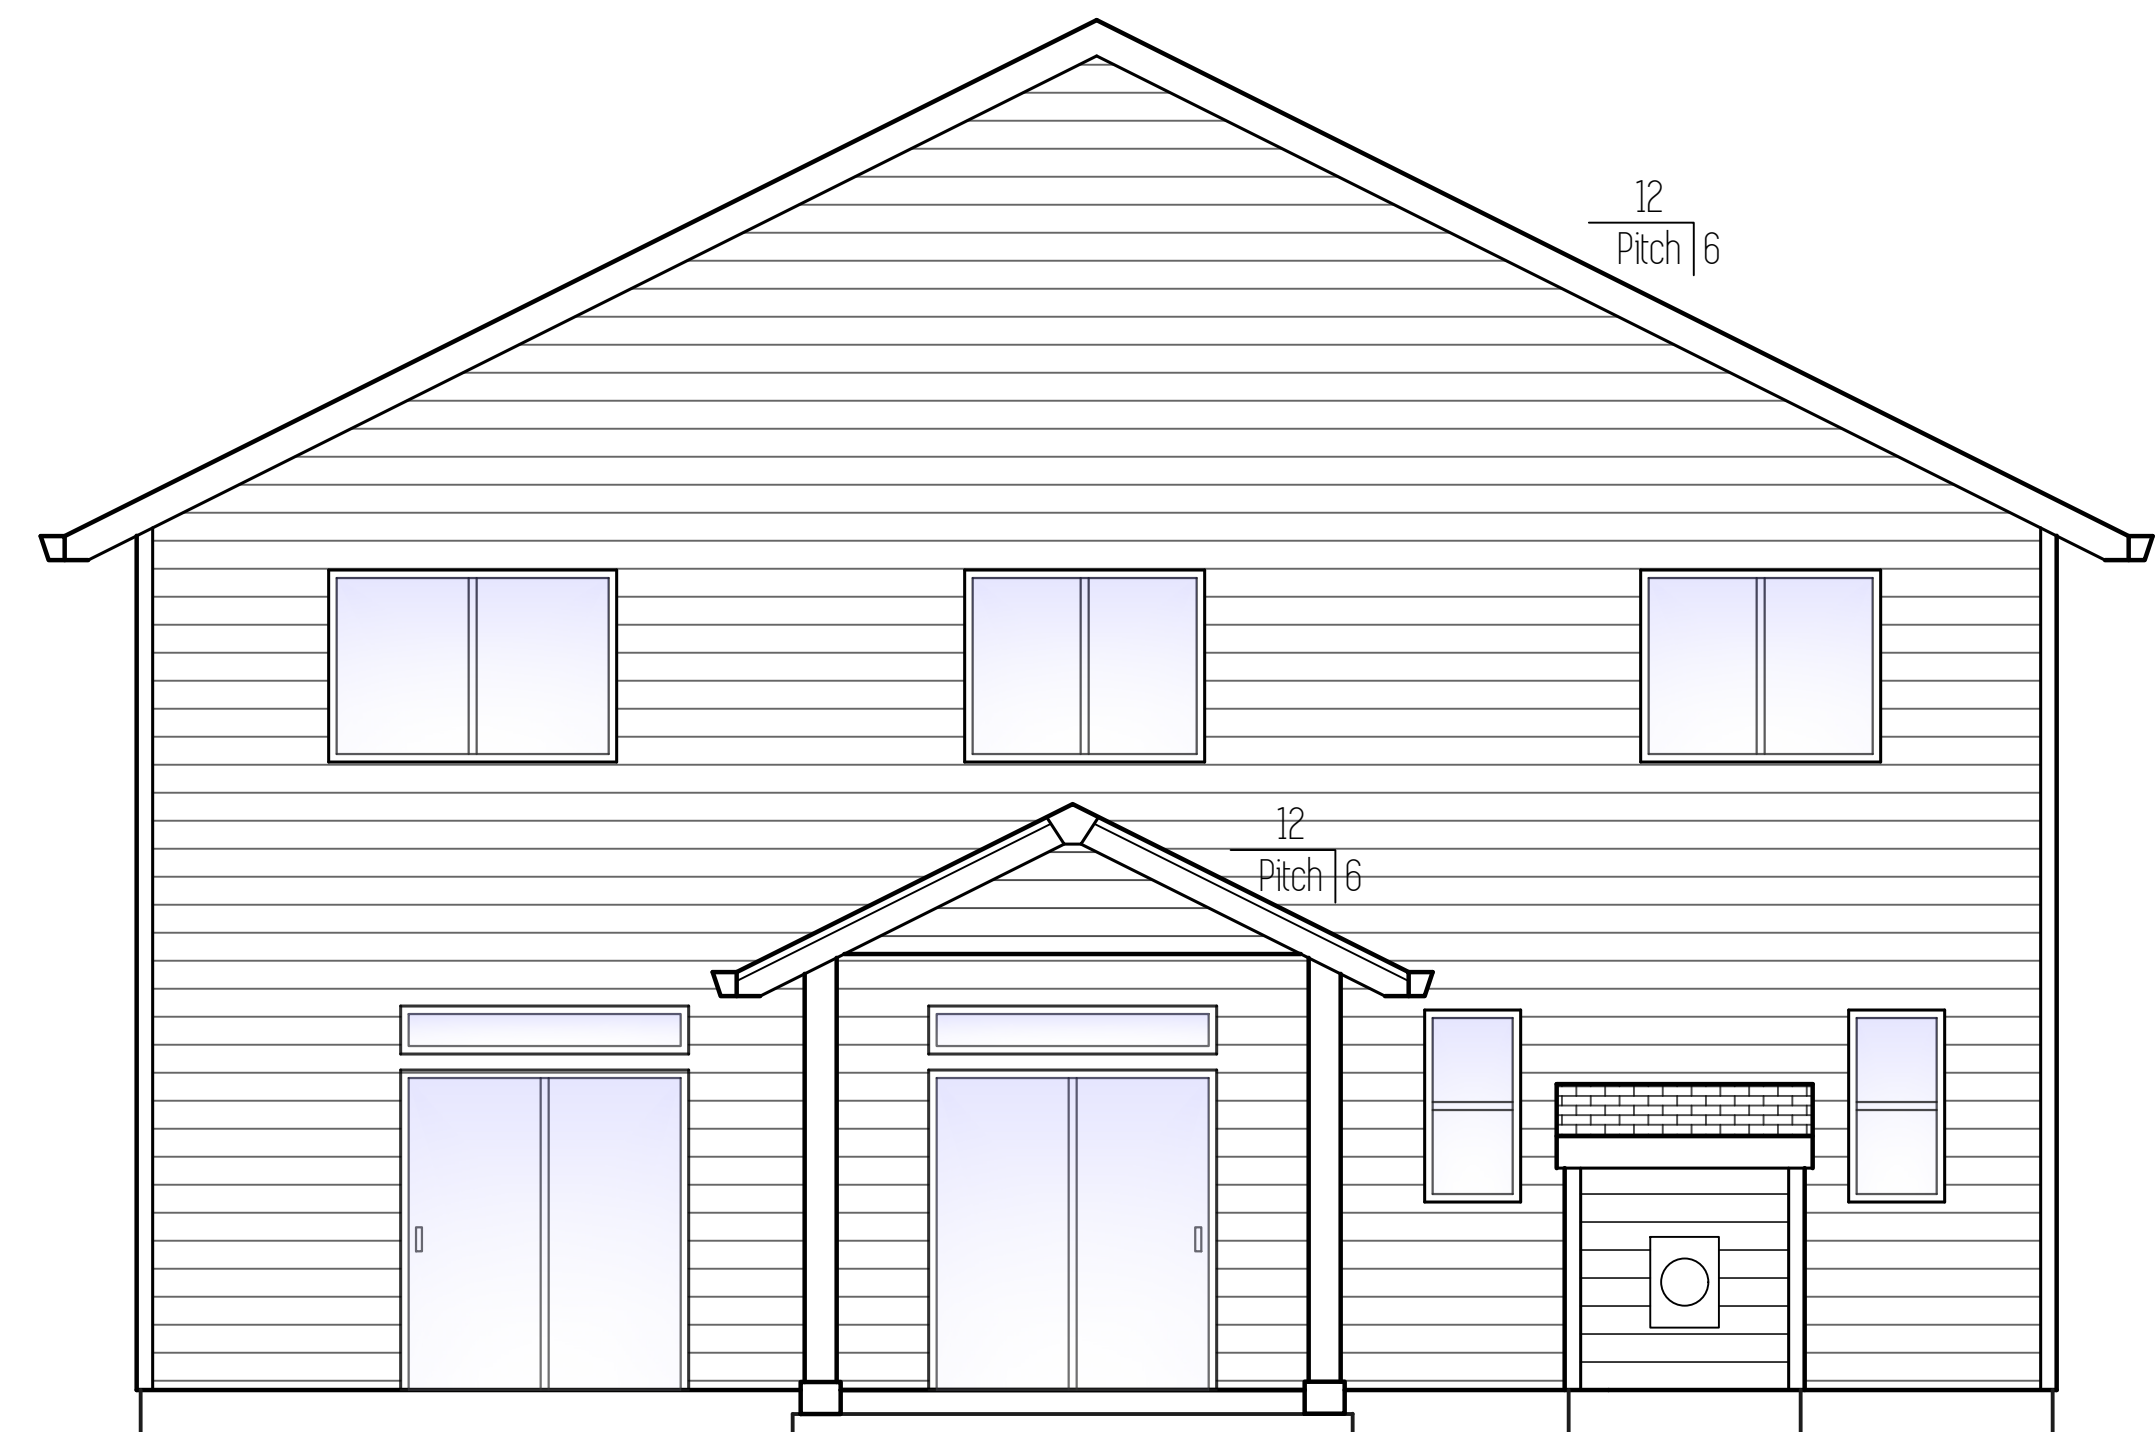

Back Elevation

Plan Name	Aspen ADU
Date	3/3/2020
Location	Regan Hill Acres 3 Lot 16 Estacada, OR 97023

Main Living: 1,850 Sqft // ADU: 830 Sqft

Elevations

Scale: 1/4" = 1'

This plan is property of:



© 2020 Cedar Ridge Homes
(P) 503-666-4240
(F) 503-666-2408
www.cedarridgehomes.us

Designed by:
TYSON GREY
tyson@cedarridgehomes.us


Plan Name	Aspen ADU
Date	3/3/2020
Location	Regan Hill Acres 3 Lot 18 Estacada, OR 97023

Main Living: 1,850 SqFt // ADU: 830 SqFt

Floor Plan

Scale: 1/4" = 1'


This plan is property of:

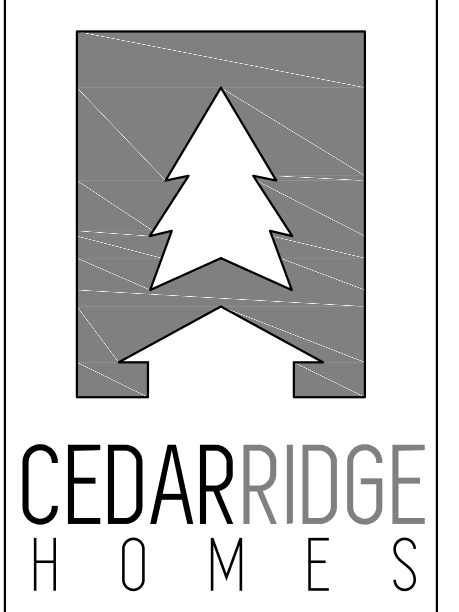

© 2020 Cedar Ridge Homes
(P) 503-666-4240
(F) 503-666-2408
www.cedarridgehomes.us

Designed by:
TYSON GREY
tyson@cedarridgehomes.us

2

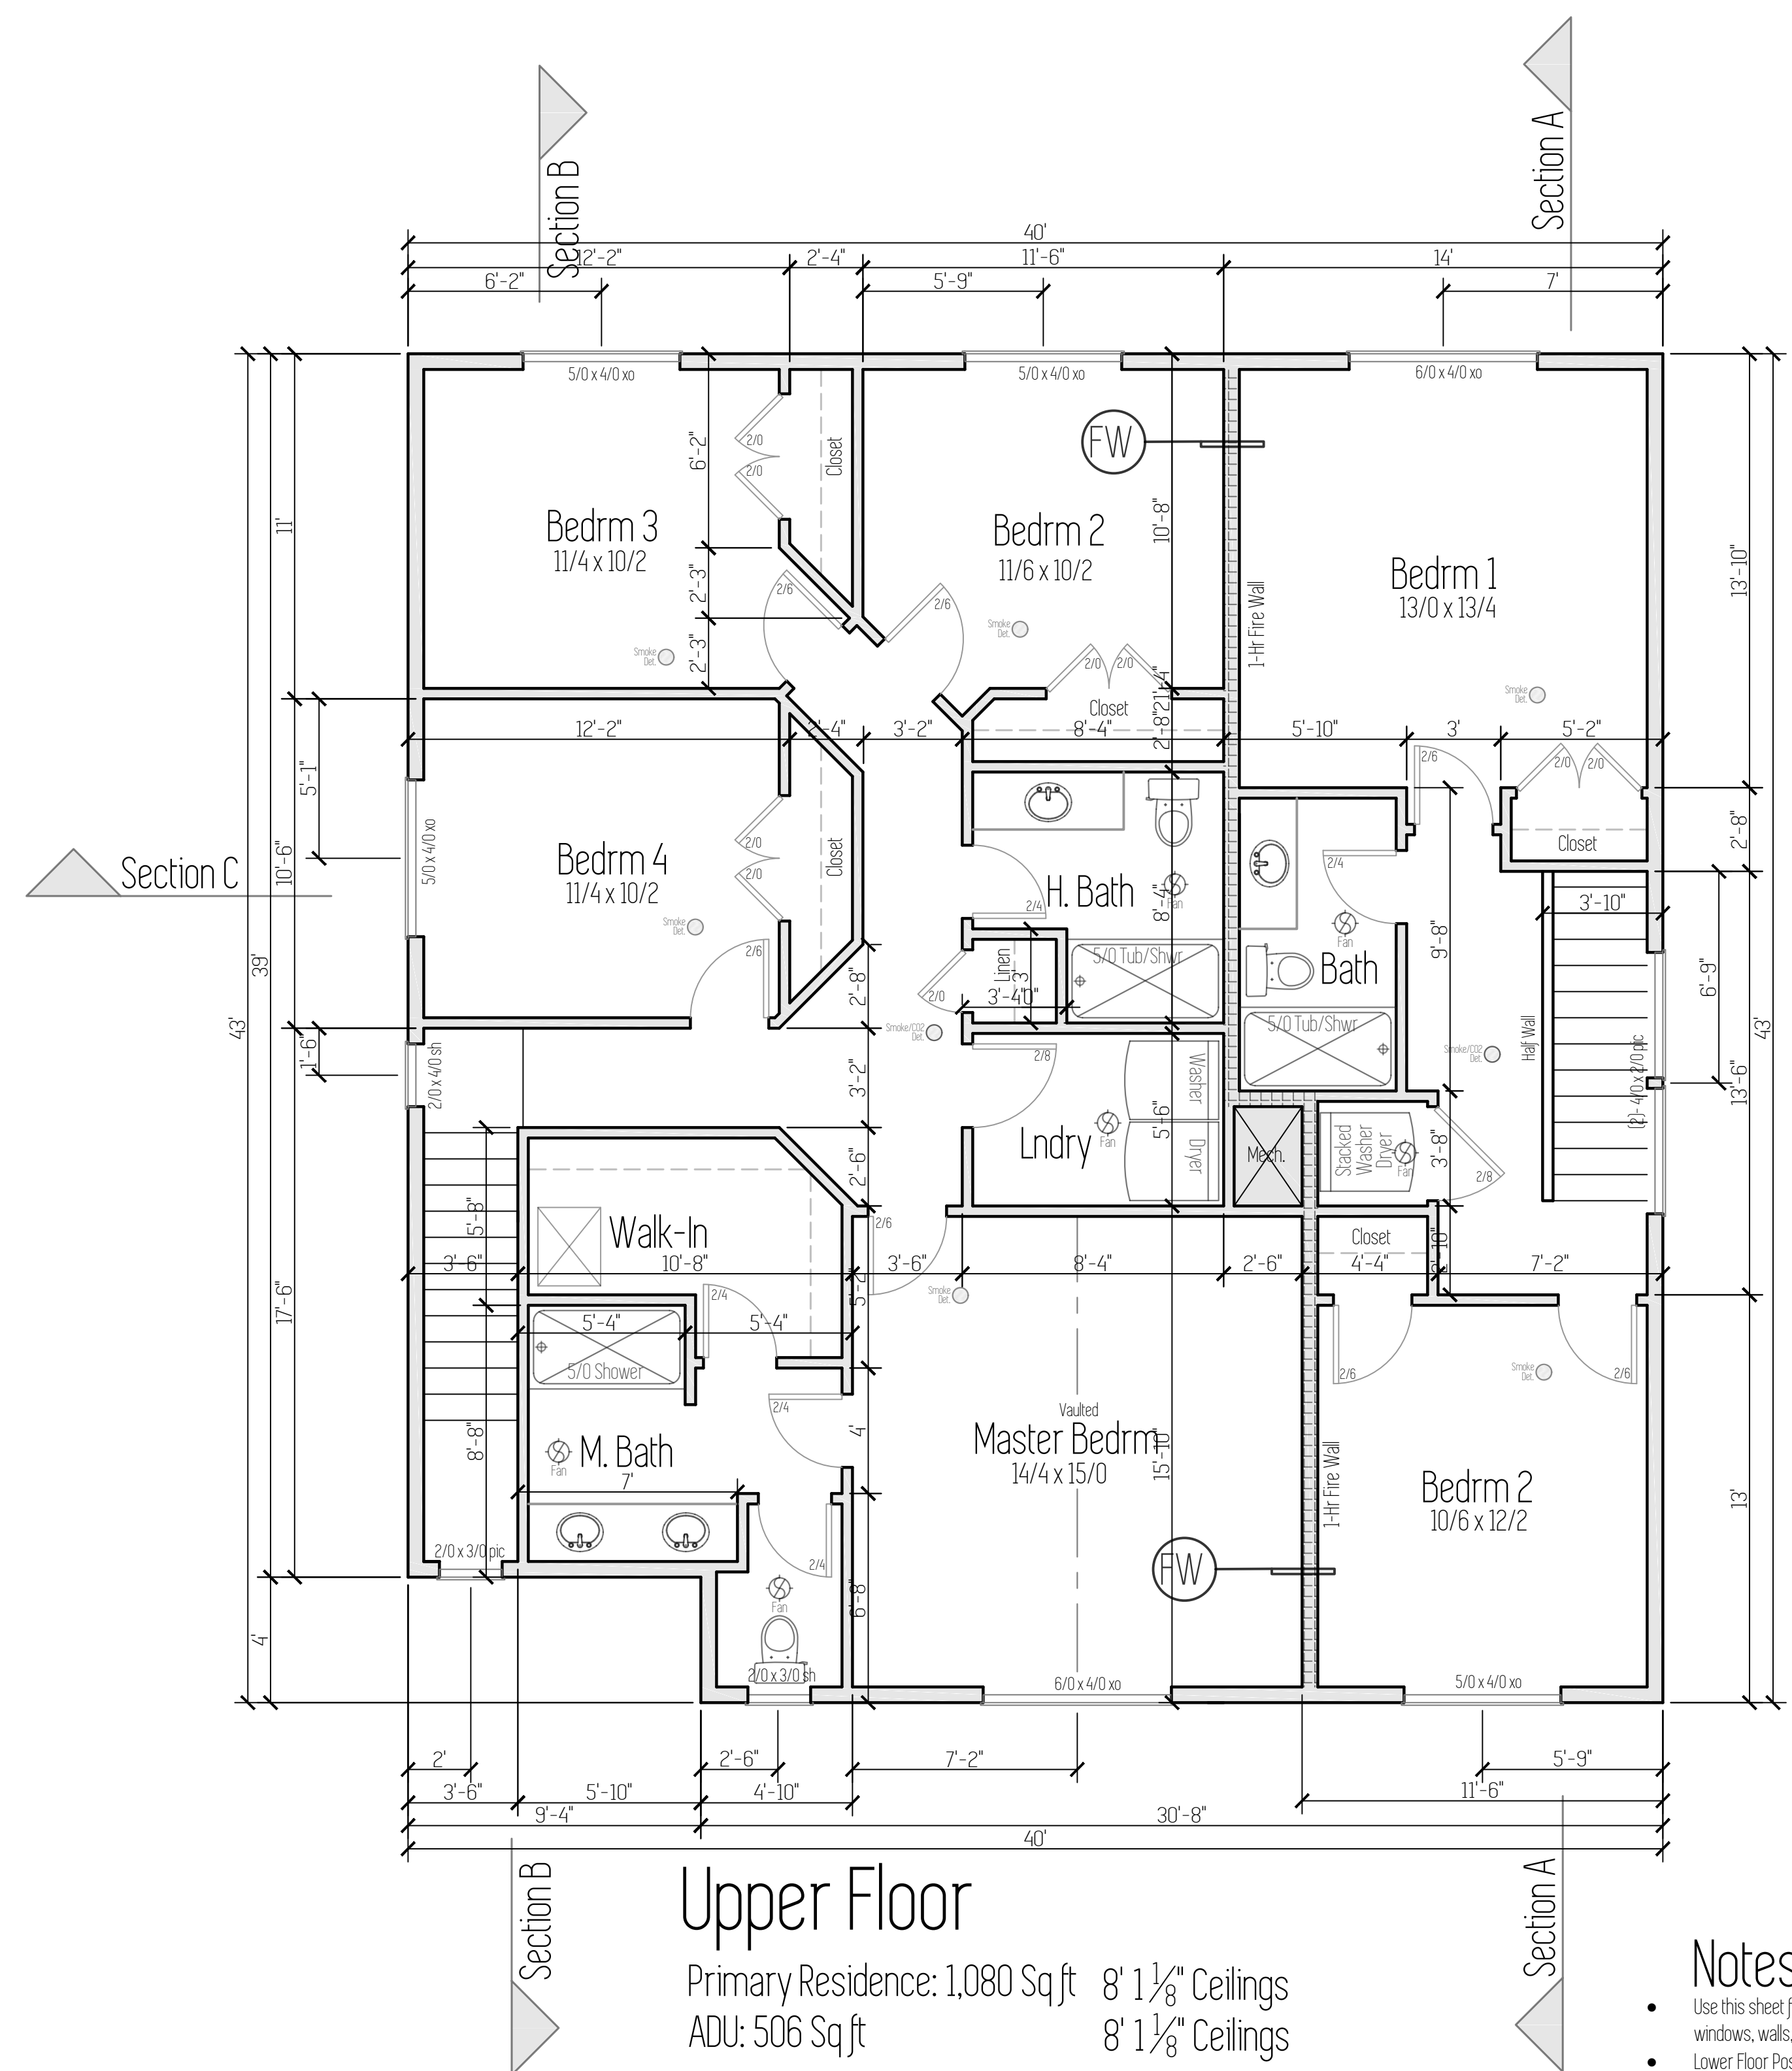

- Notes**
- Use this sheet for accurate dimensions and locations of all doors, windows, walls, cabinets, etc.
 - Lower Floor Post & Beam Framing: Refer to Foundation Plan (sheet 3)
 - Upper Floor & Roof Framing: Refer to Framing Plan (sheet 4)
 - All electrical to meet or exceed current minimum code requirements and is to be determined by owner.
 - All fans shall have a mechanical ventilation system designed to exhaust a minimum of 80 cfm intermittent or 20 cfm continuous. Mechanical ventilation control systems shall be connected to a dehumidistat, timer or similar automatic control

