


Plan Name	Leisure B
Date	3/26/2020
Location	Regan Hill Lot 22 Estacada, OR 97023

Total Sq Ft = 1,842

Elevations


Scale: 1/4" = 1'

This plan is property of:

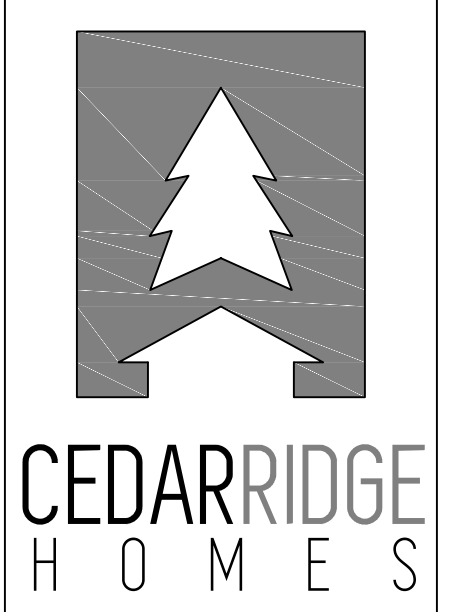

© 2018 Cedar Ridge Homes
 (P) 503-666-4240
 (F) 503-666-2408
 www.cedarridgehomes.us


Designed by:
TYSON GREY
 tyson@cedarridgehomes.us

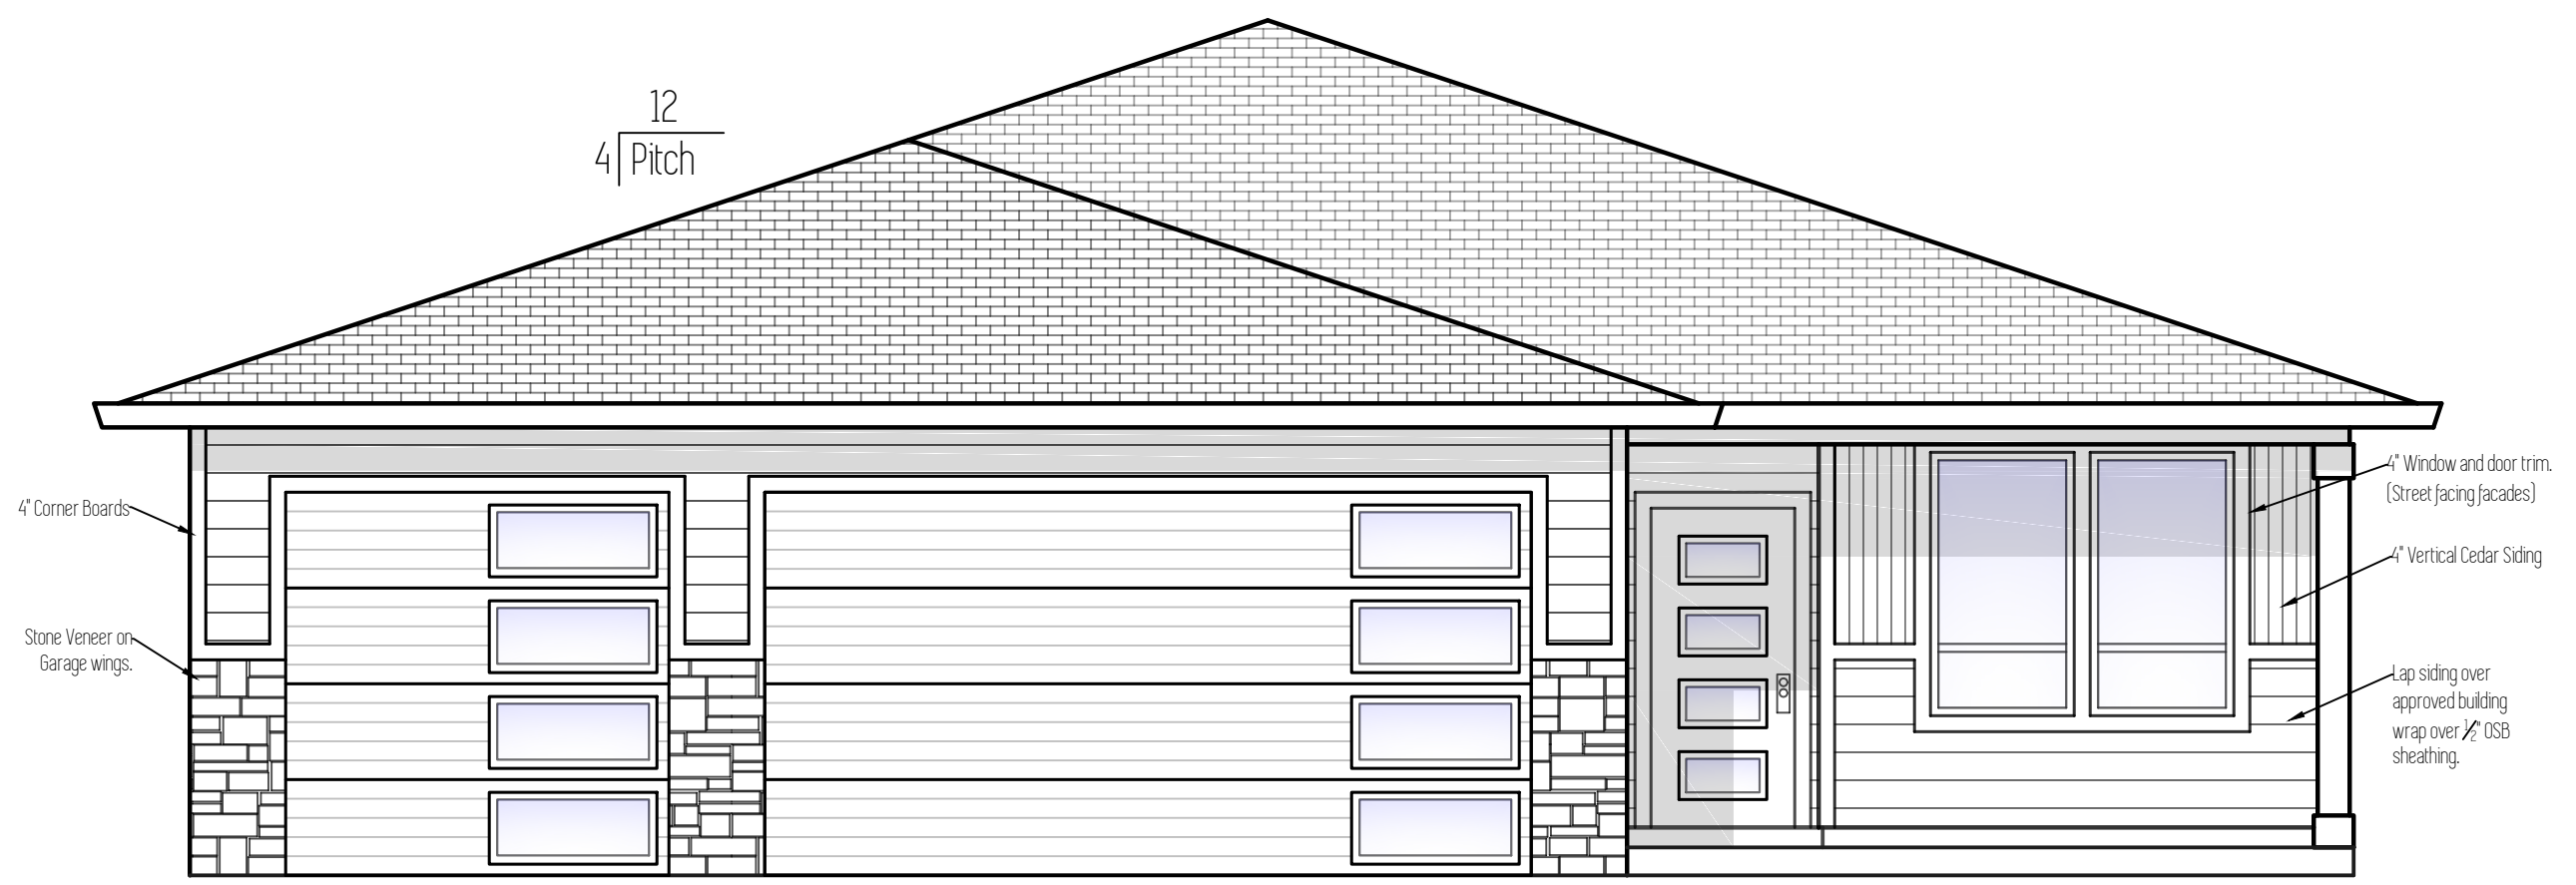


Front Elevation



Right Elevation

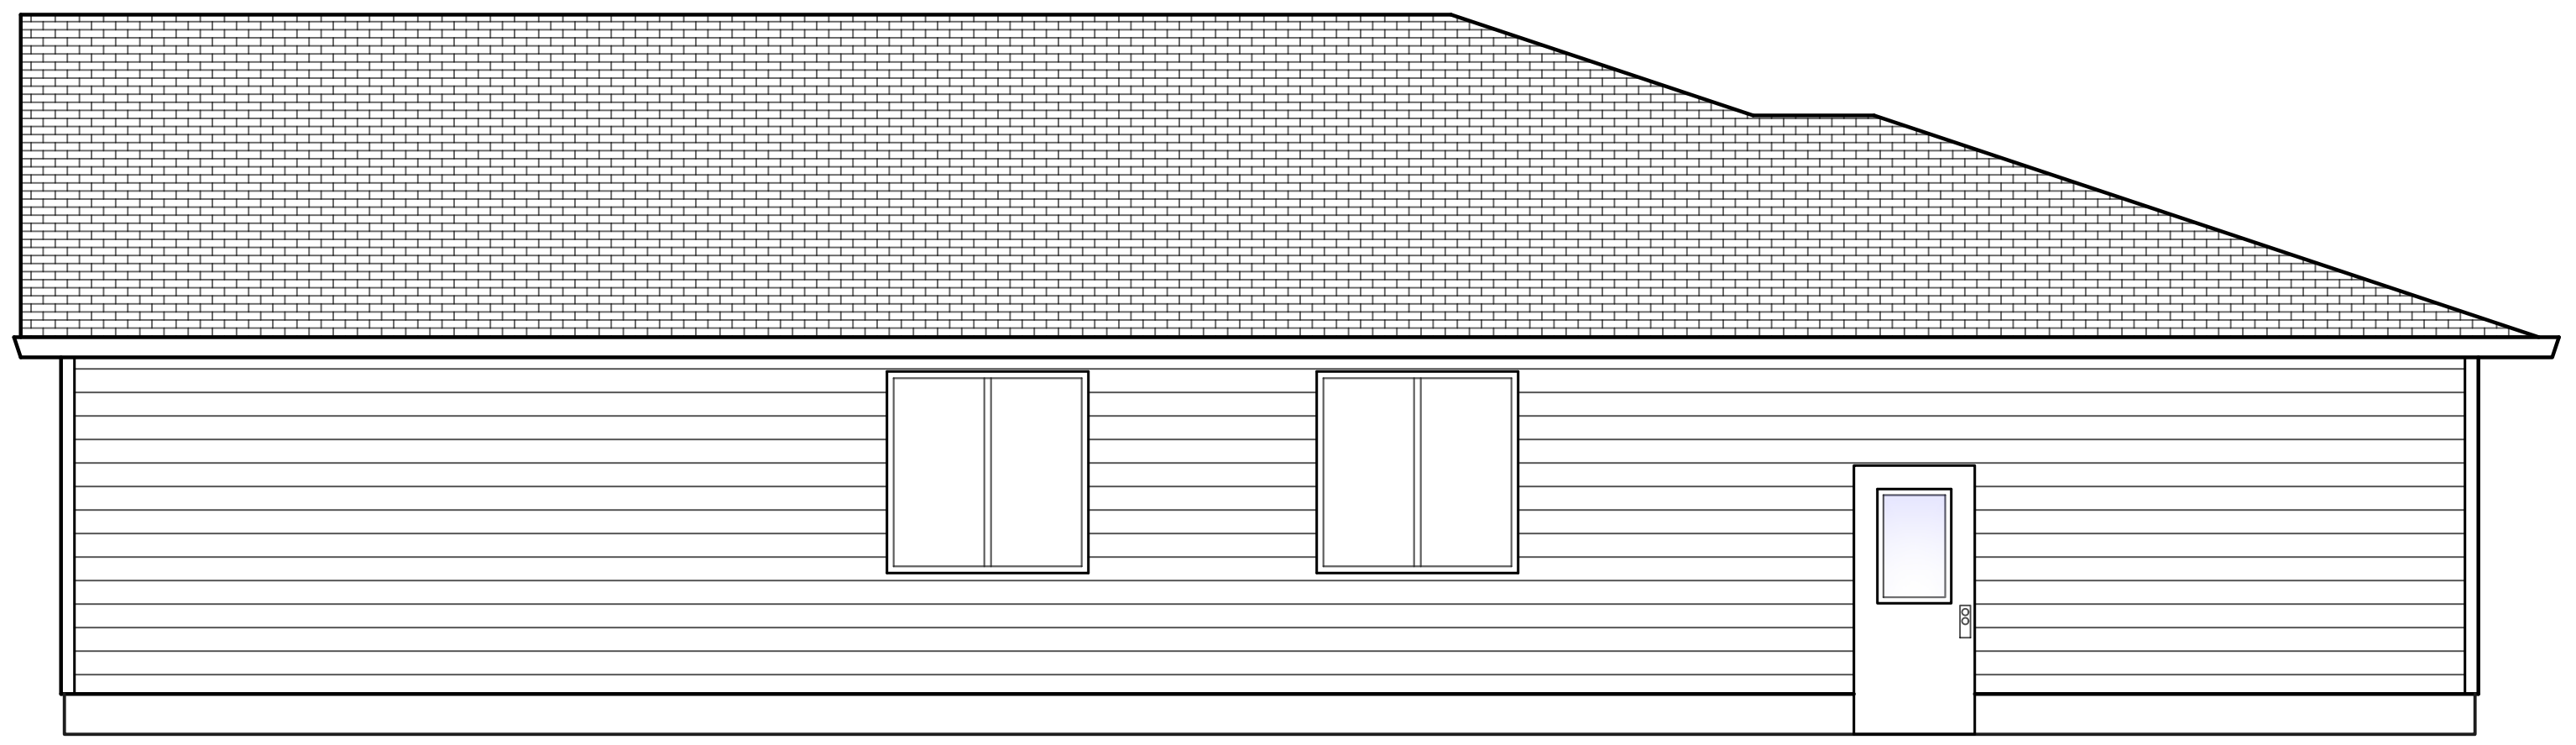

Left Elevation

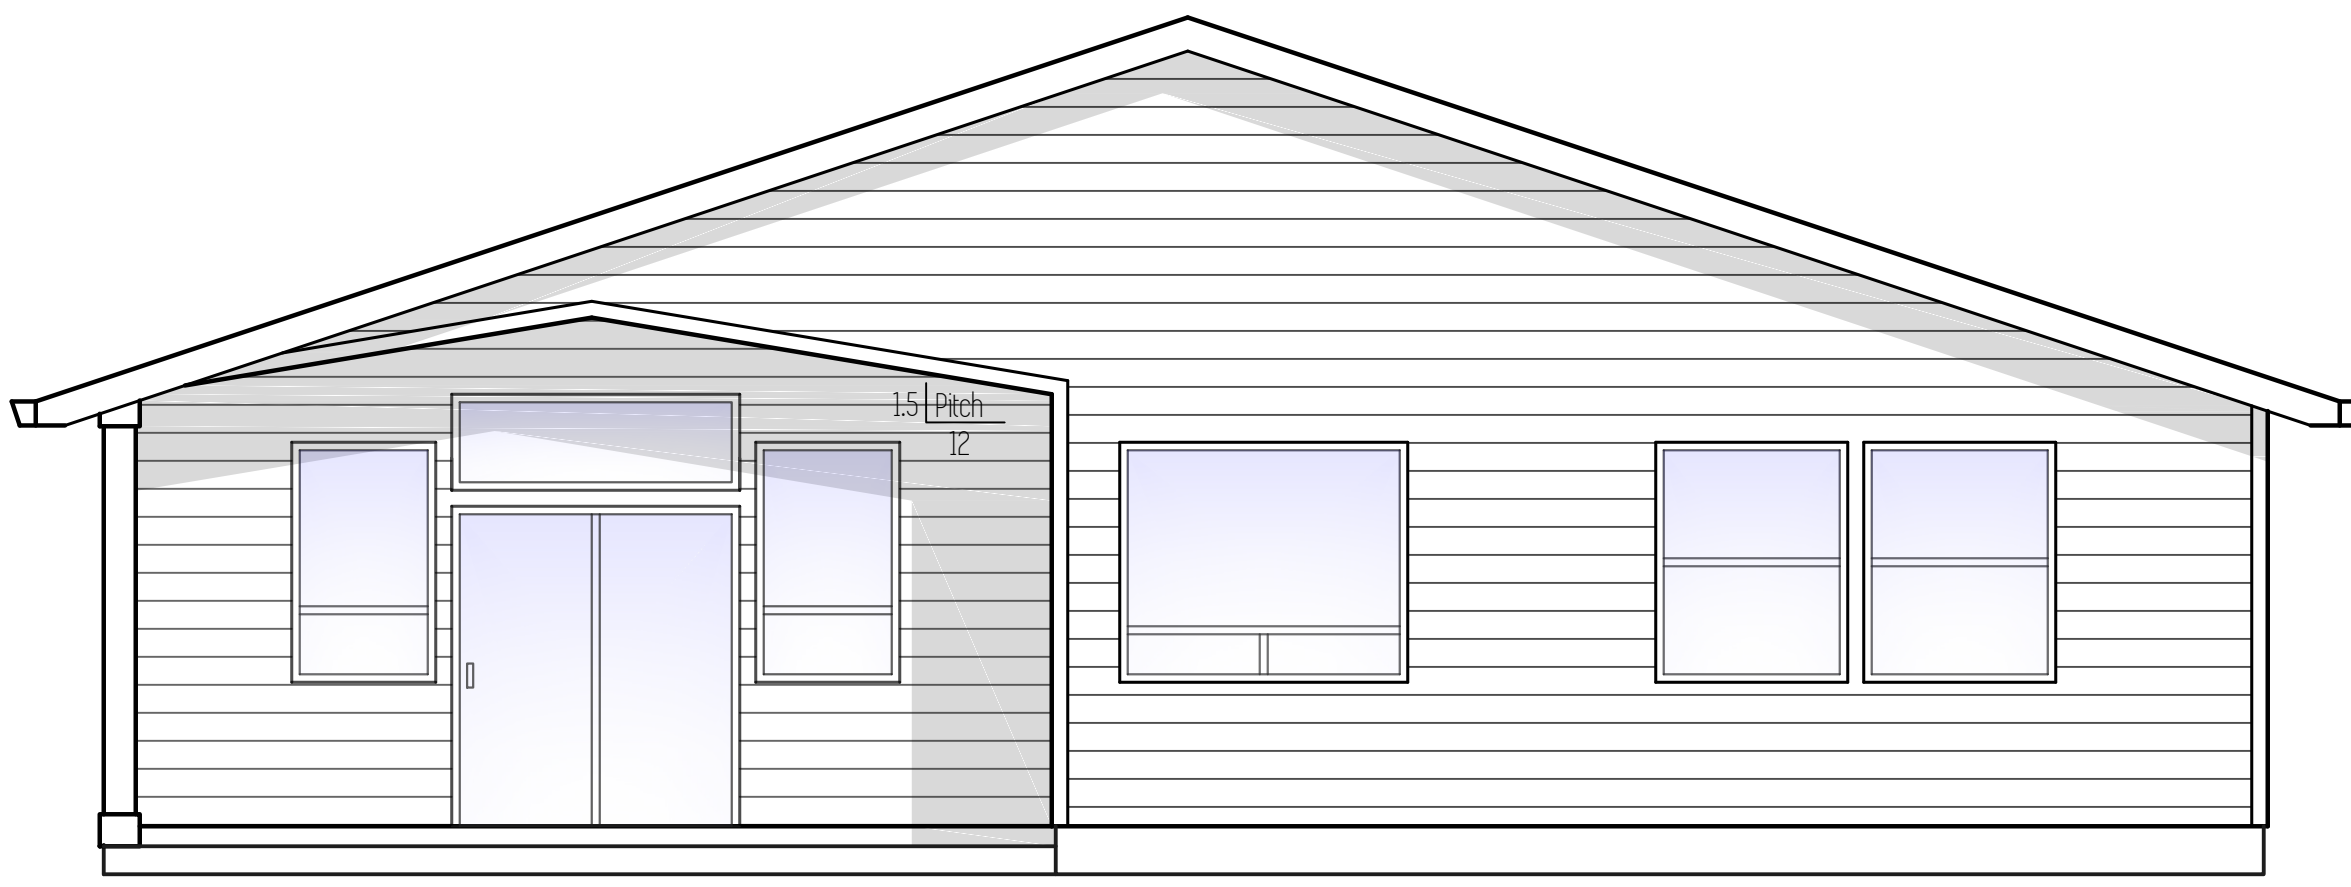

Back Elevation


Plan Name	Leisure B
Date	3/26/2020
Location	Regan Hills Lot 22 Estacada, OR 97023

Total Sq Ft = 1,842

Floor Plan

Scale: 1/4" = 1'

This plan is property of:

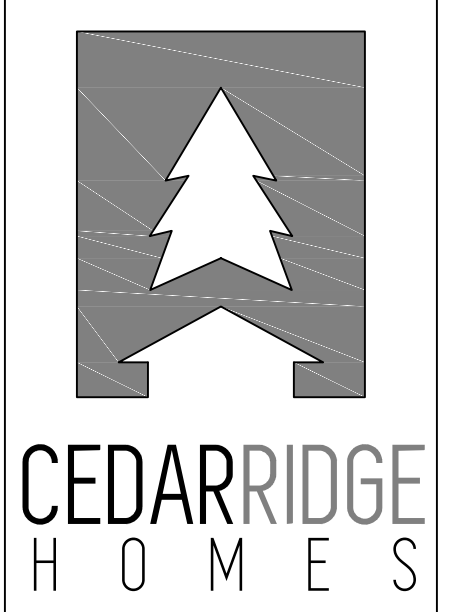

© 2018 Cedar Ridge Homes
 (P) 503-666-4240
 (F) 503-666-2408
 www.cedarridgehomes.us

Designed by:
TYSON GREY
 tyson@cedarridgehomes.us

2

Main Floor

1,842 Sq ft 9' 1 1/8" Ceilings

- Notes**
- Use this sheet for accurate dimensions and locations of all doors, windows, walls, cabinets, etc.
 - Floor Framing: Refer to Foundation Plan (sheet 3)
 - Roof Framing: Refer to Framing Plan (sheet 4)
 - All electrical to meet or exceed current minimum code requirements and is to be determined by owner.
 - All fans shall have a mechanical ventilation system designed to exhaust a minimum of 80 cfm intermittent or 20 cfm continuous. Mechanical ventilation control systems shall be connected to a dehumidistat, timer or similar automatic control

