


LOT 6

LOT 7

LOT 8

LOT 9

LOT 10

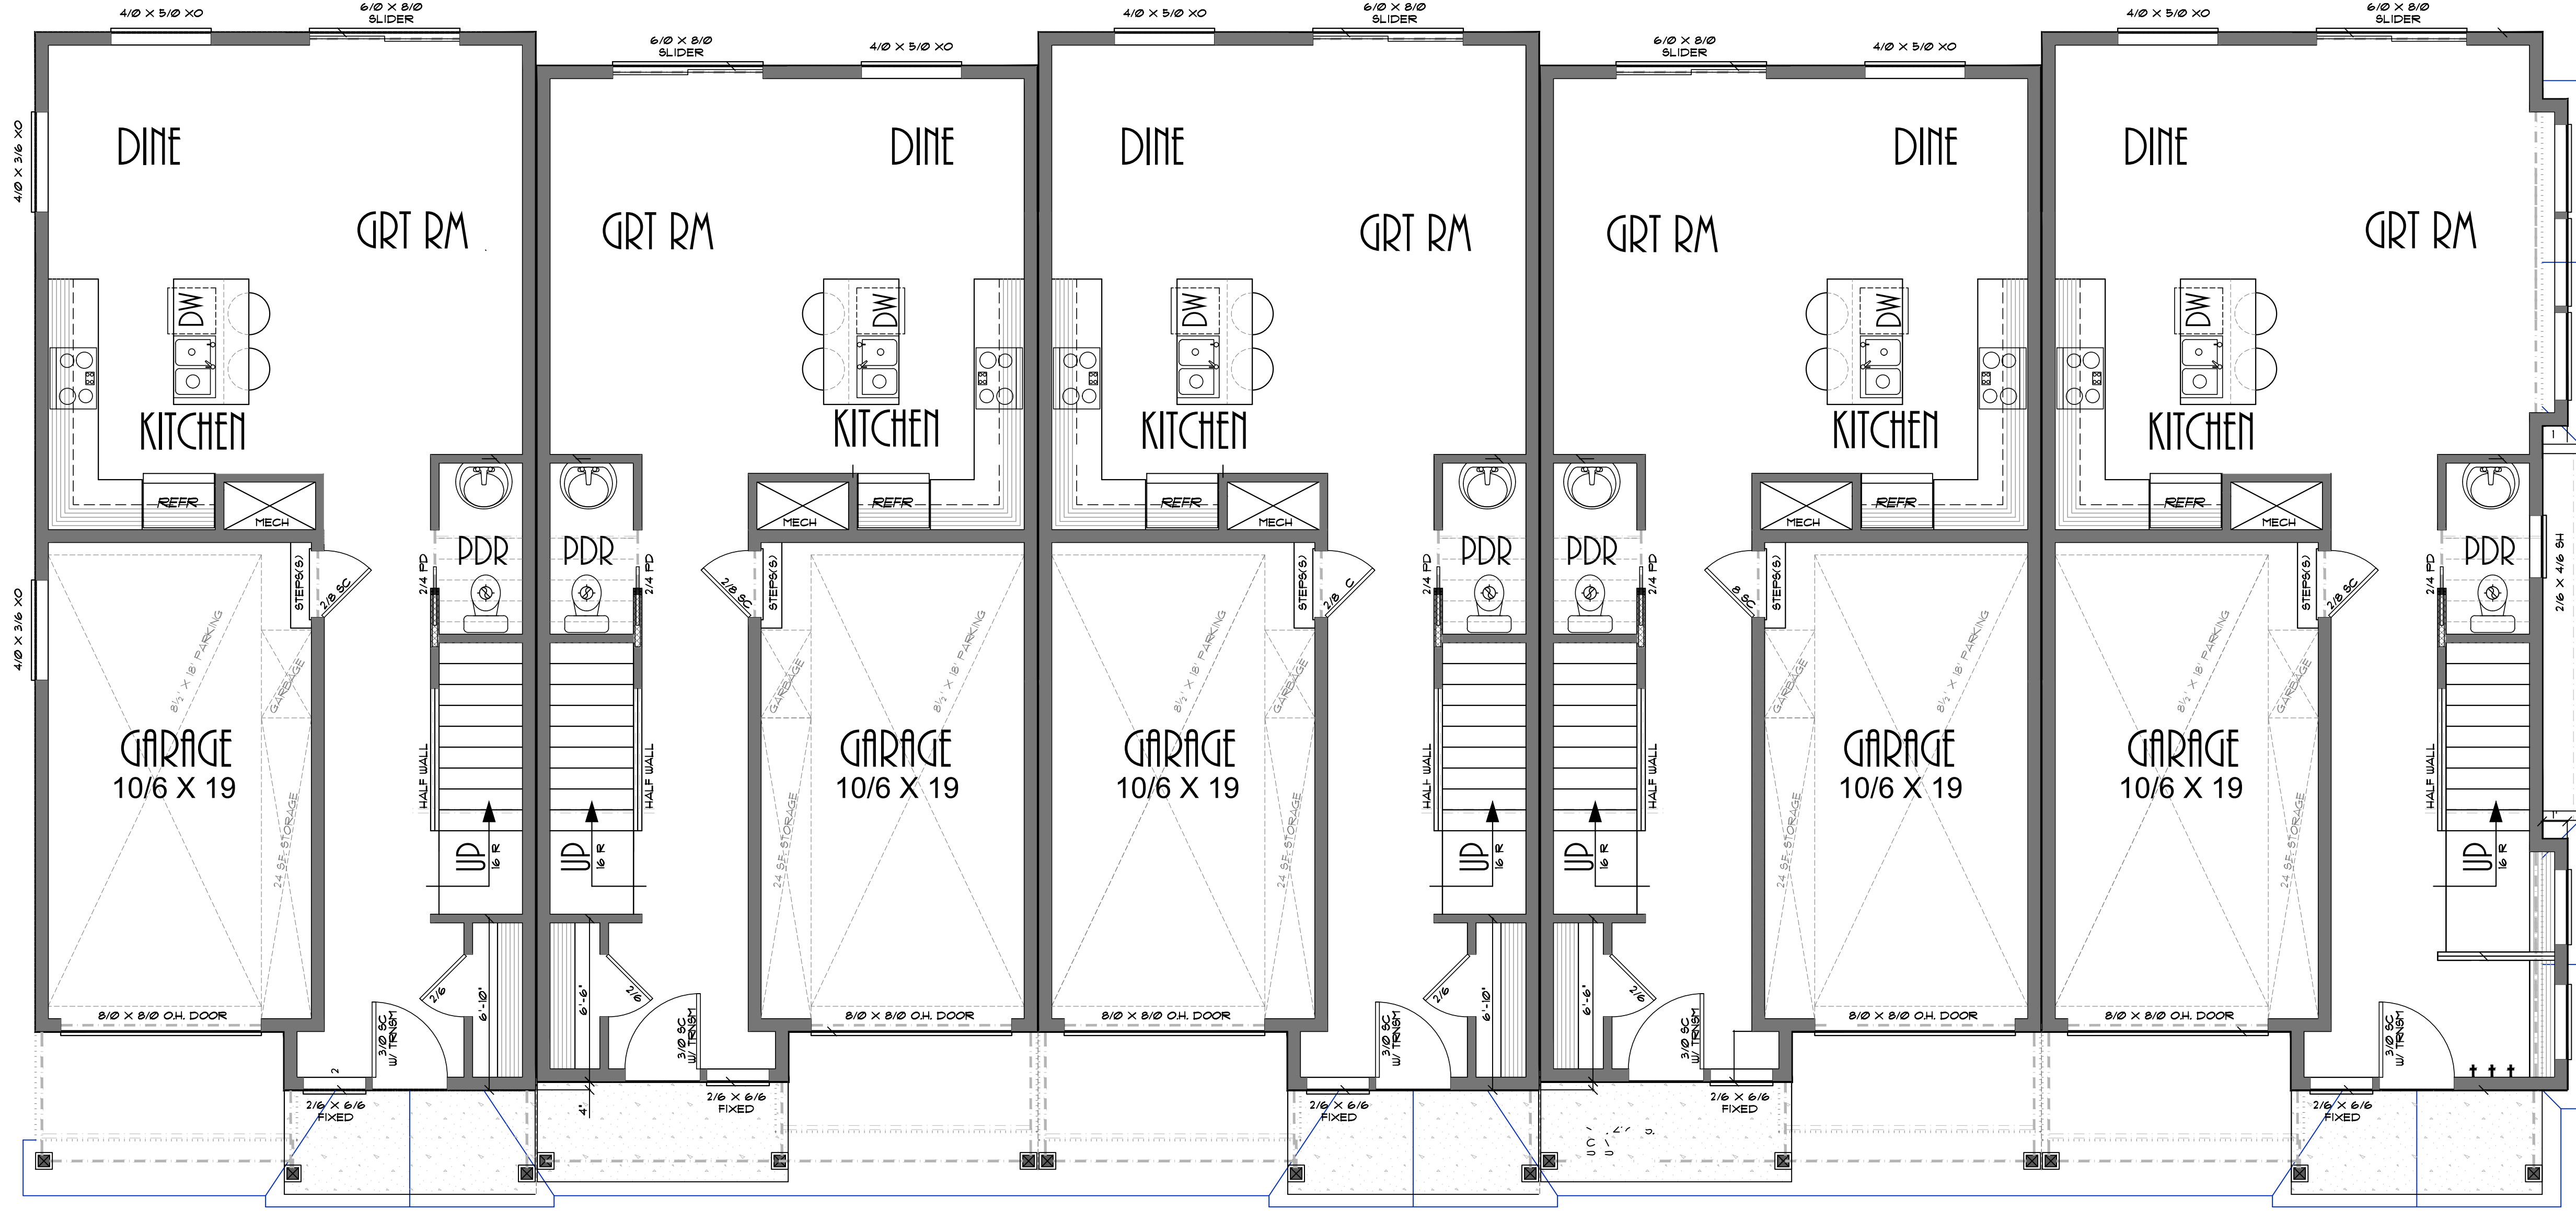

PLAN NO. 7-18-21
 DATE: 7-18-21
 SCALE: 1/4" = 1'-0"

CLIENT NAME: YELLOWTAIL 5-UNIT TOWN HOME
 LOCATION: YELLOWTAIL 5-UNIT TOWN HOME

SHEET TITLE: MAIN FLOOR PLAN
 SQUARE FEET: 3,216 X 616 SH



THESE PLANS HAVE BEEN LICENSED TO THE CUSTOMER FOR THE USE IN THE CONSTRUCTION OF THE PROJECT DESCRIBED HEREIN. THE CUSTOMER IS RESPONSIBLE FOR OBTAINING ALL NECESSARY PERMITS AND FOR VERIFYING THE ACCURACY OF ALL INFORMATION PROVIDED TO PROVIDENCE, INC. PROVIDENCE, INC. DOES NOT WARRANT THE ACCURACY OF ANY INFORMATION PROVIDED TO IT BY THE CUSTOMER. PROVIDENCE, INC. SHALL NOT BE LIABLE FOR ANY DAMAGES, INCLUDING CONSEQUENTIAL DAMAGES, ARISING OUT OF OR FROM THE USE OF THESE PLANS. 

SHEET NR:
3


LOT 6

LOT 7

LOT 8

LOT 9

LOT 10

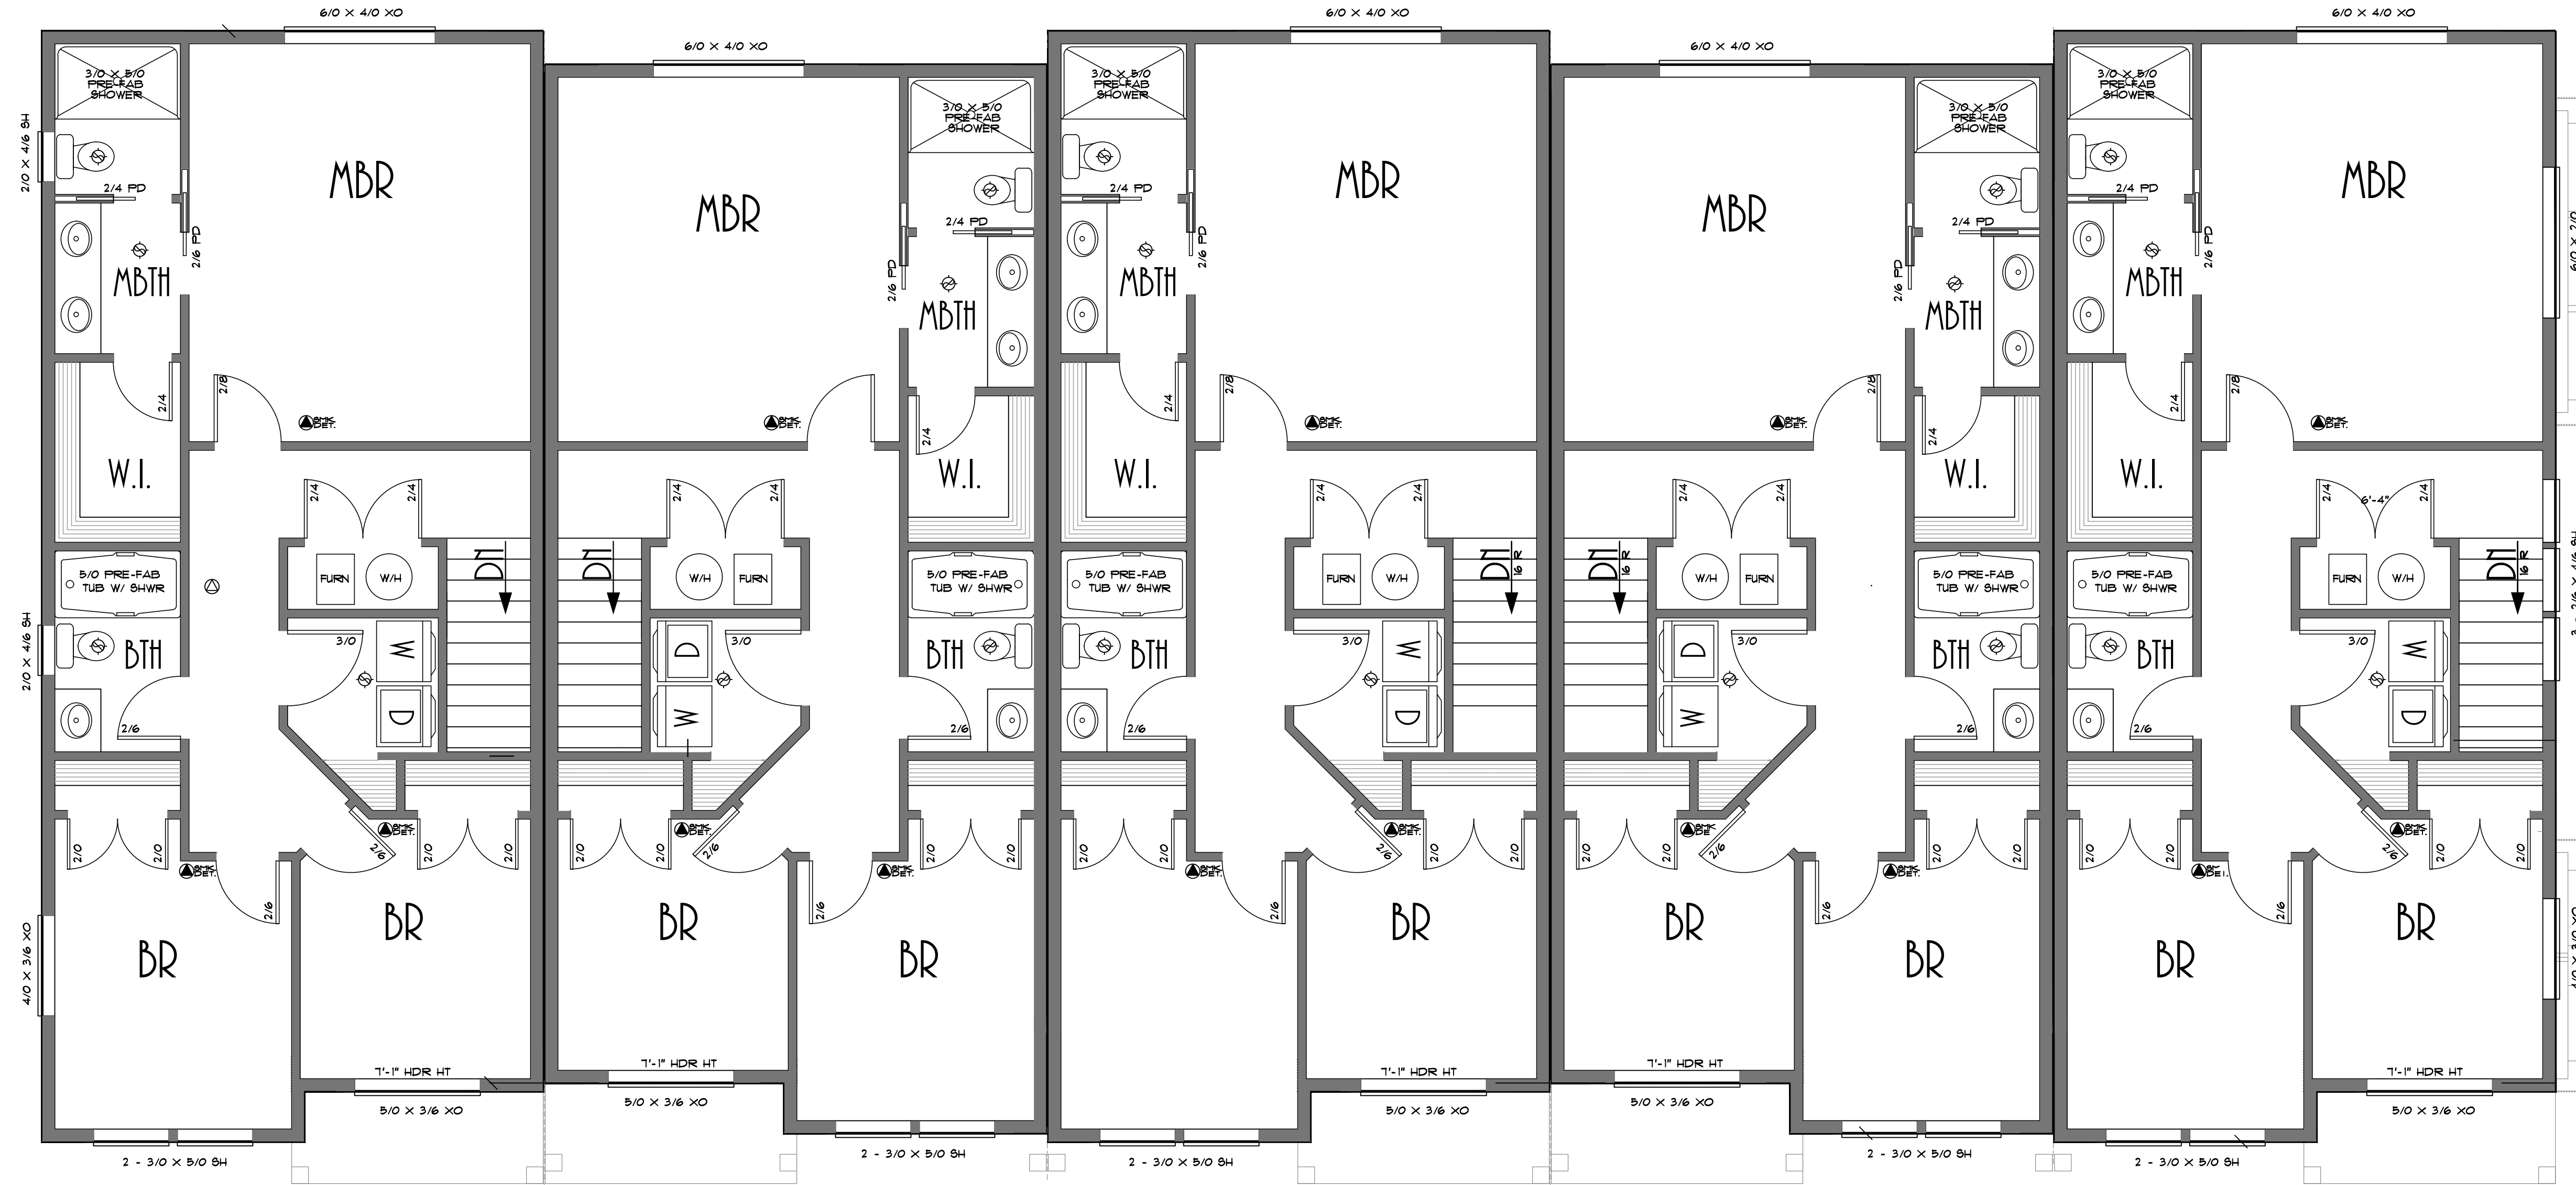

PLAN NO: 1-31-20
 DATE: 1-31-20
 SCALE: 1/4" = 1'-0"

YELLOWTAIL 5-UNIT TOWN HOME

UPPER FLOOR PLAN

CLIENT NAME:
 LOCATION:
 SHEET TITLE:
 SQUARE FEET:



THIS PLAN IS TO BE USED FOR THE USE IN THE PROJECT ONLY. IT IS NOT TO BE REPRODUCED OR COPIED IN ANY MANNER WITHOUT THE WRITTEN PERMISSION OF THE ARCHITECT. THE ARCHITECT ASSUMES NO LIABILITY FOR ANY DAMAGE OR INJURY TO PERSONS OR PROPERTY ARISING FROM THE USE OF THIS PLAN. THE ARCHITECT IS NOT RESPONSIBLE FOR THE ACCURACY OF ANY INFORMATION PROVIDED BY OTHERS. THE ARCHITECT IS NOT TO BE HELD RESPONSIBLE FOR ANY OMISSIONS OR ERRORS IN THIS PLAN. 

SHEET NR:

4