


CEDARRIDGE
HOMES

Site Plan


Feb. 25th 2020

Byrd's Nest Estates lot 8
Estacada, OR

Scale : 1"=20'

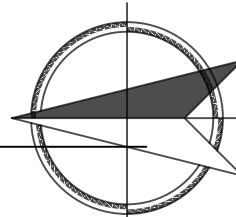

North

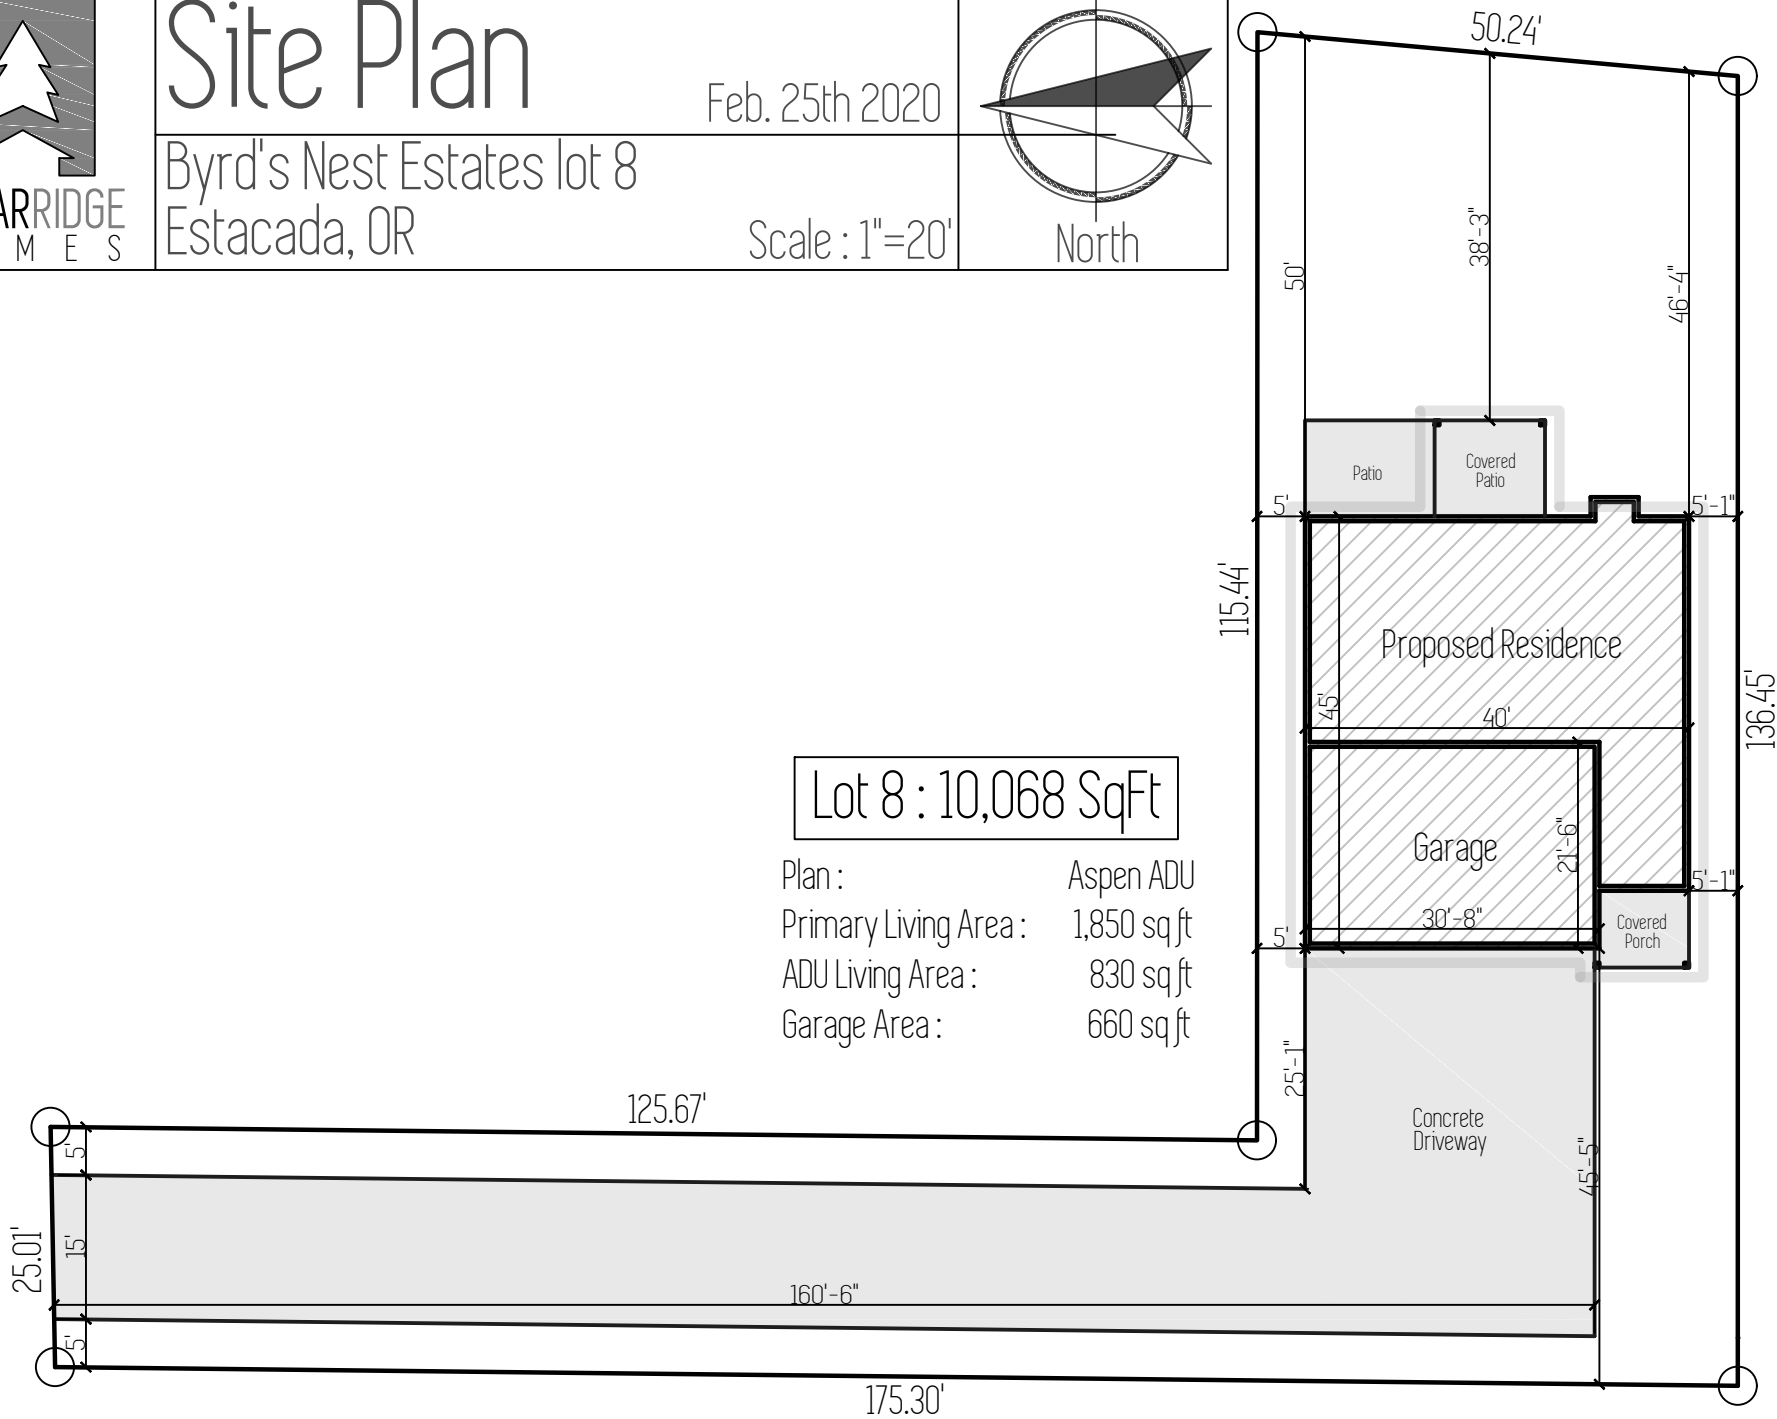

Lot 8 : 10,068 SqFt

Plan : Aspen ADU
 Primary Living Area : 1,850 sq ft
 ADU Living Area : 830 sq ft
 Garage Area : 660 sq ft

E 1st Ave.