



Lot 4 : 11,156 SqFt

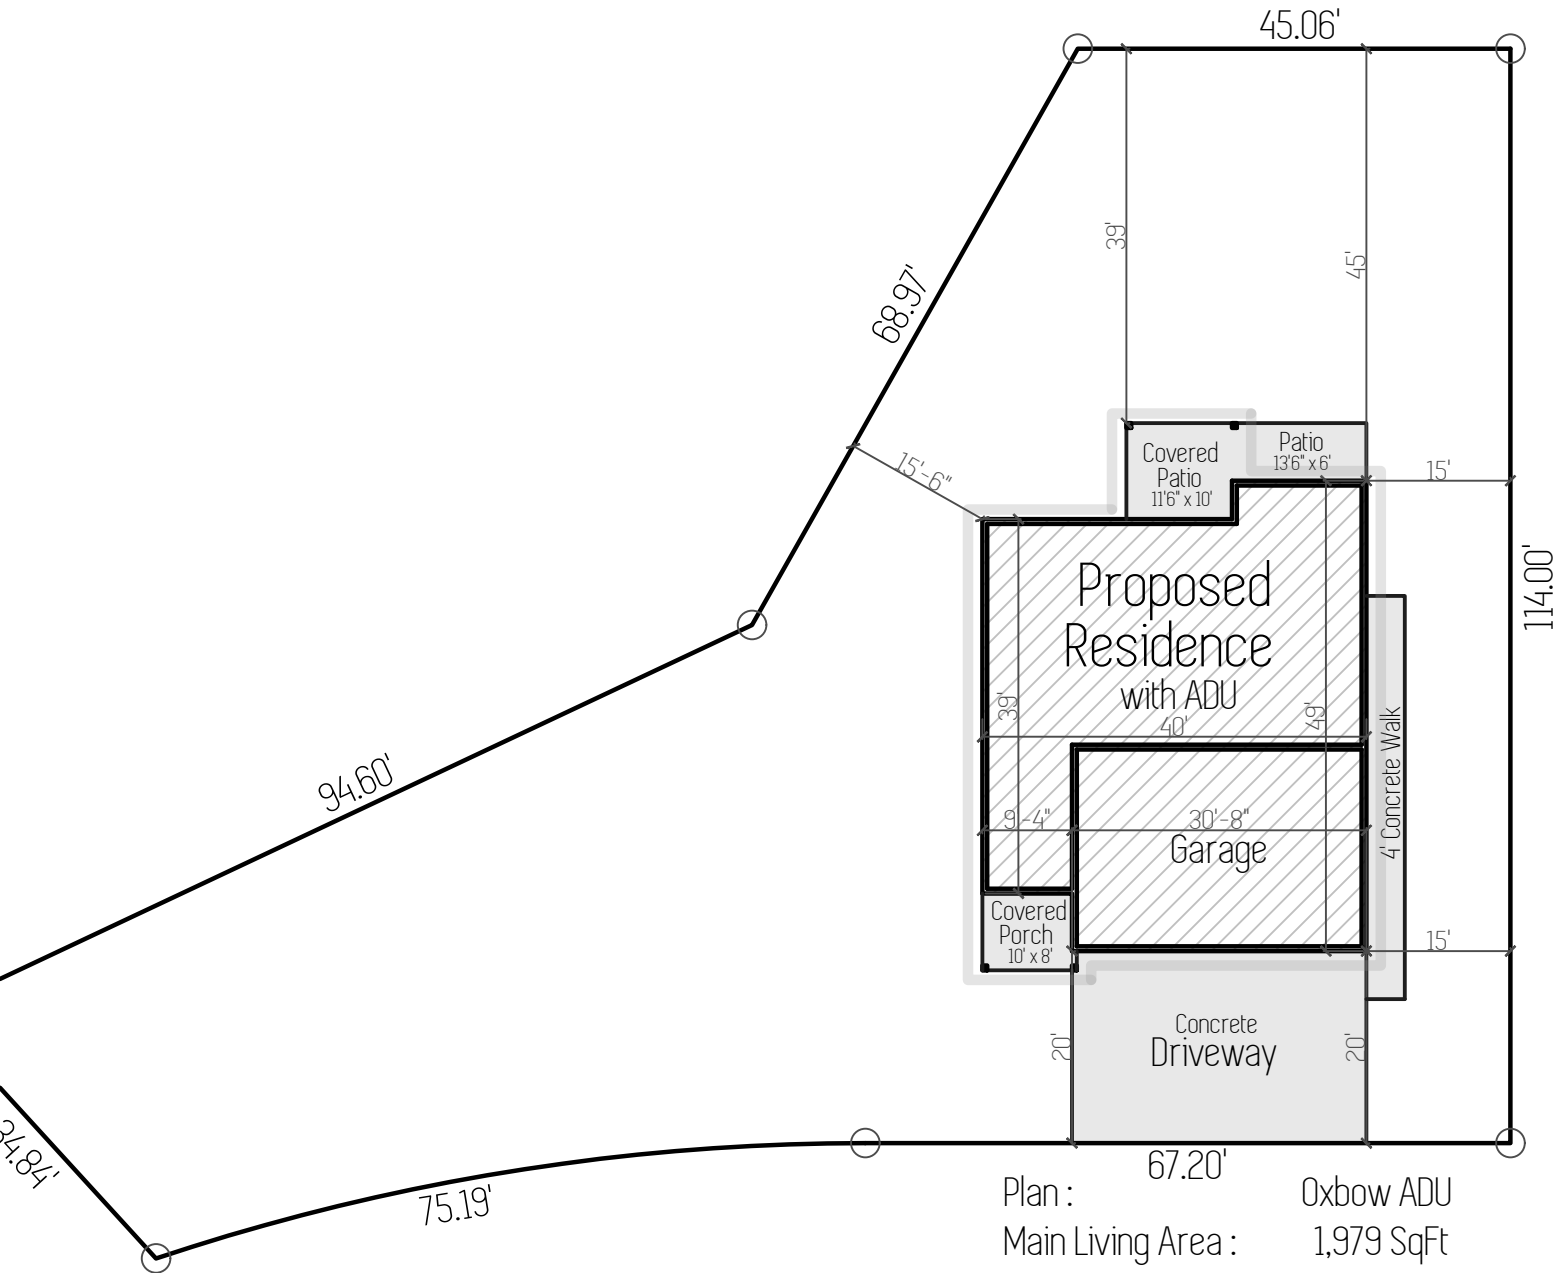

Plan : Oxbow ADU
 Main Living Area : 1,979 SqFt
 ADU Living Area: 893 SqFt
 Garage Area : 610 SqFt
 Lot Coverage : 1,989 SqFt (26.5%)

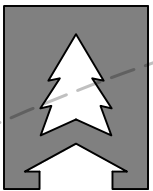


CEDARRIDGE
H O M E S

Site Plan

2891 NE Currin Creek Dr. Estacada, OR
 Dugan Estates, Ph. 1, Lot 4

Nov. 15th 2023

Scale : 1"=20'

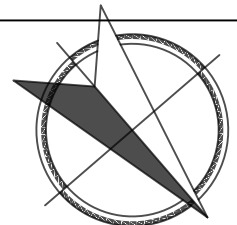

North