



Lot 22 : 8,485 SqFt

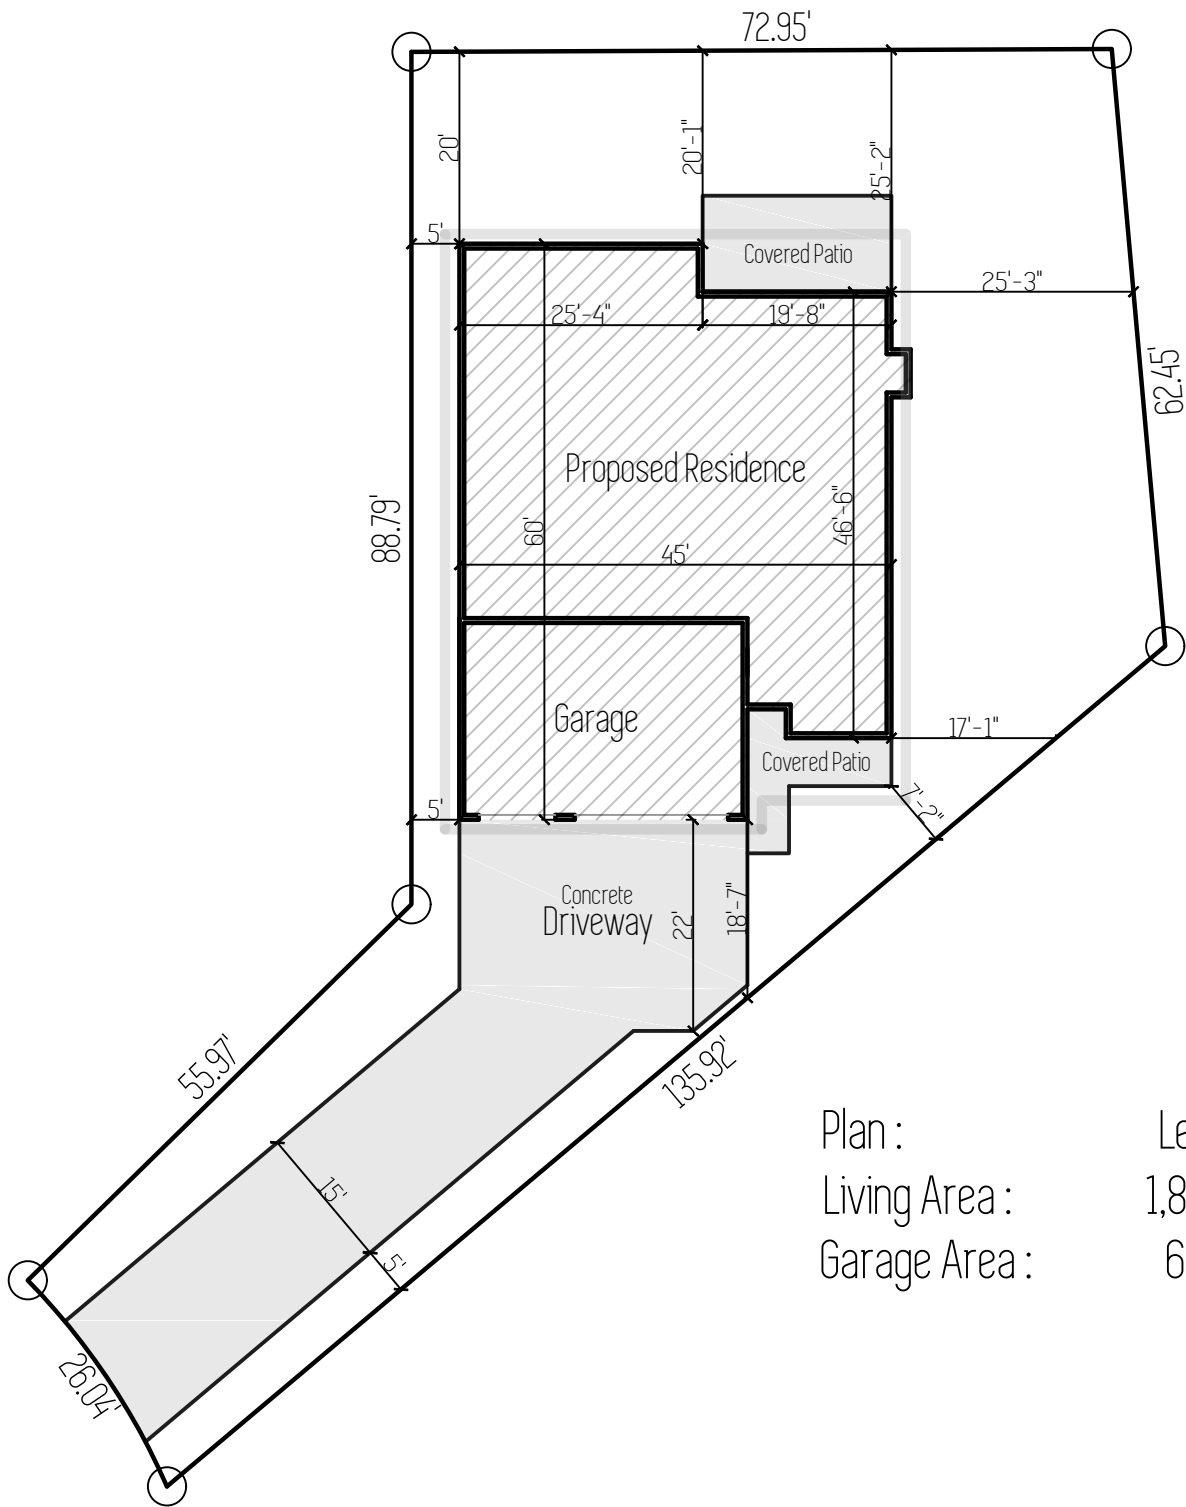

Plan : Leisure B  
Living Area : 1,842 SqFt  
Garage Area : 630 SqFt

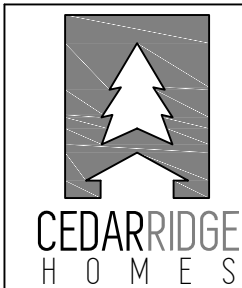

# Site Plan

March 4th 2020

133 NE Regan Hill Loop Estacada, OR 97023  
Regan Hill Acres 3 Lot 22

Scale : 1"=20'

