


Lot 59 : 8,997 SqFt

74.86'

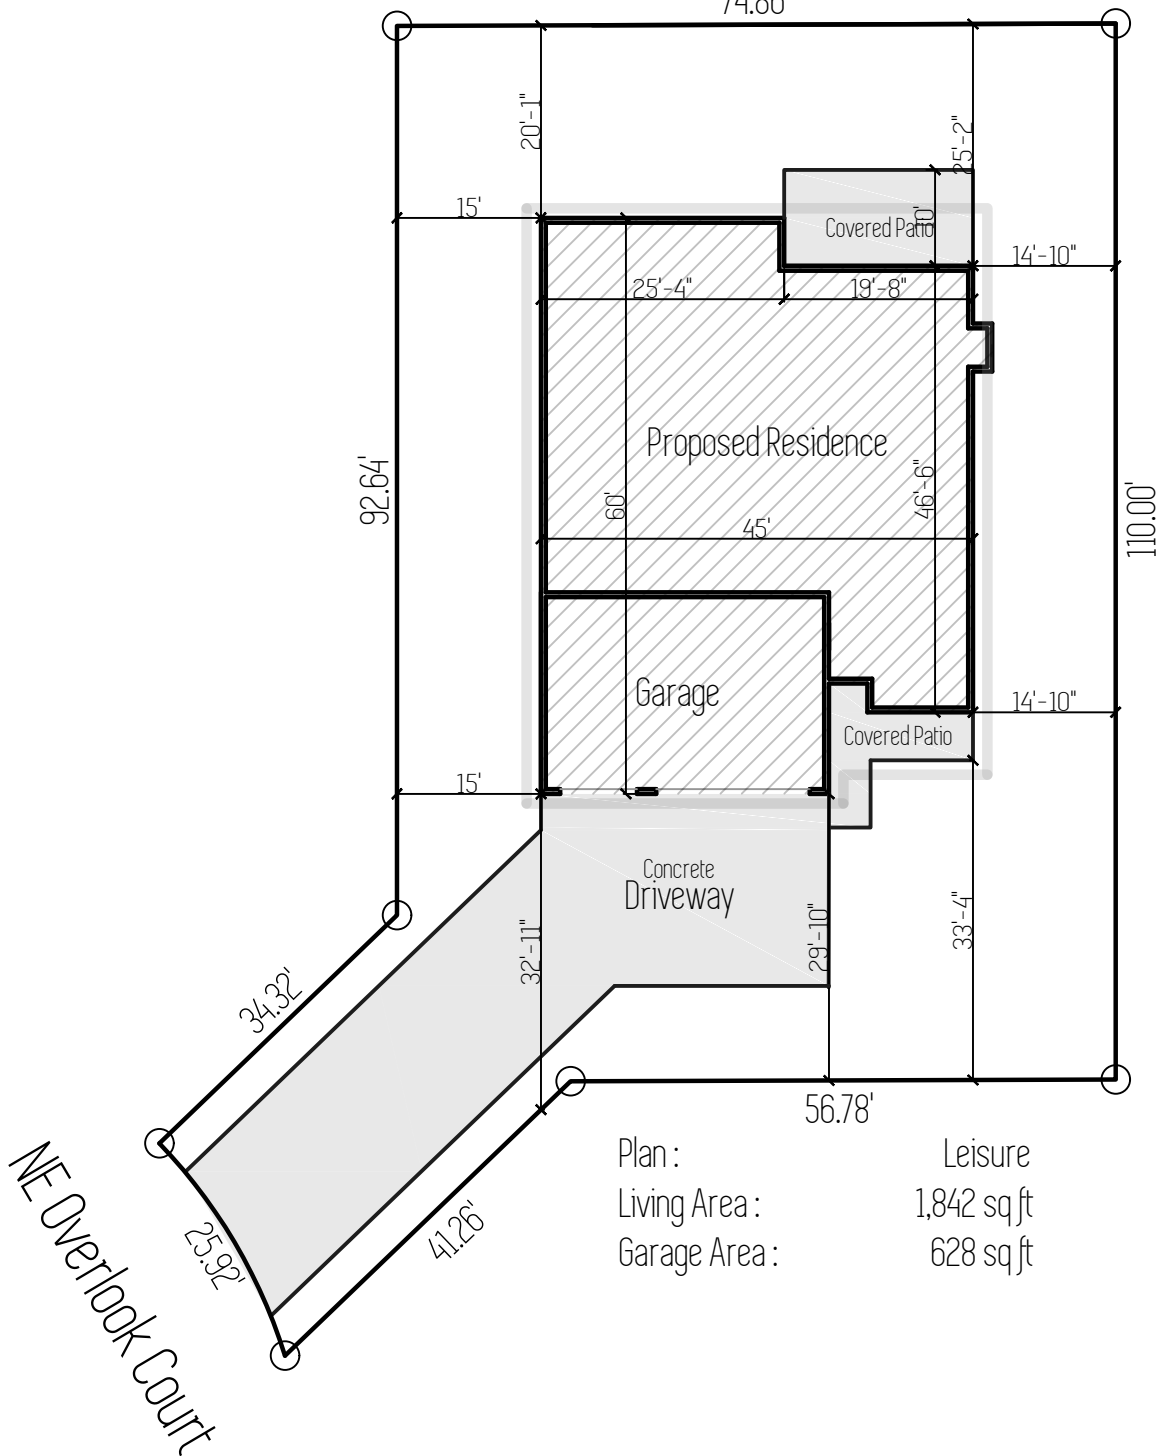

Plan :	Leisure
Living Area :	1,842 sqft
Garage Area :	628 sqft



Site Plan

102 NE Overlook Court, Estacada, OR
Regan Hill Acres No.3 Lot 59

Oct. 12th 2018

Scale : 1"=20'

