



Lot 65 : 8,803 SqFt

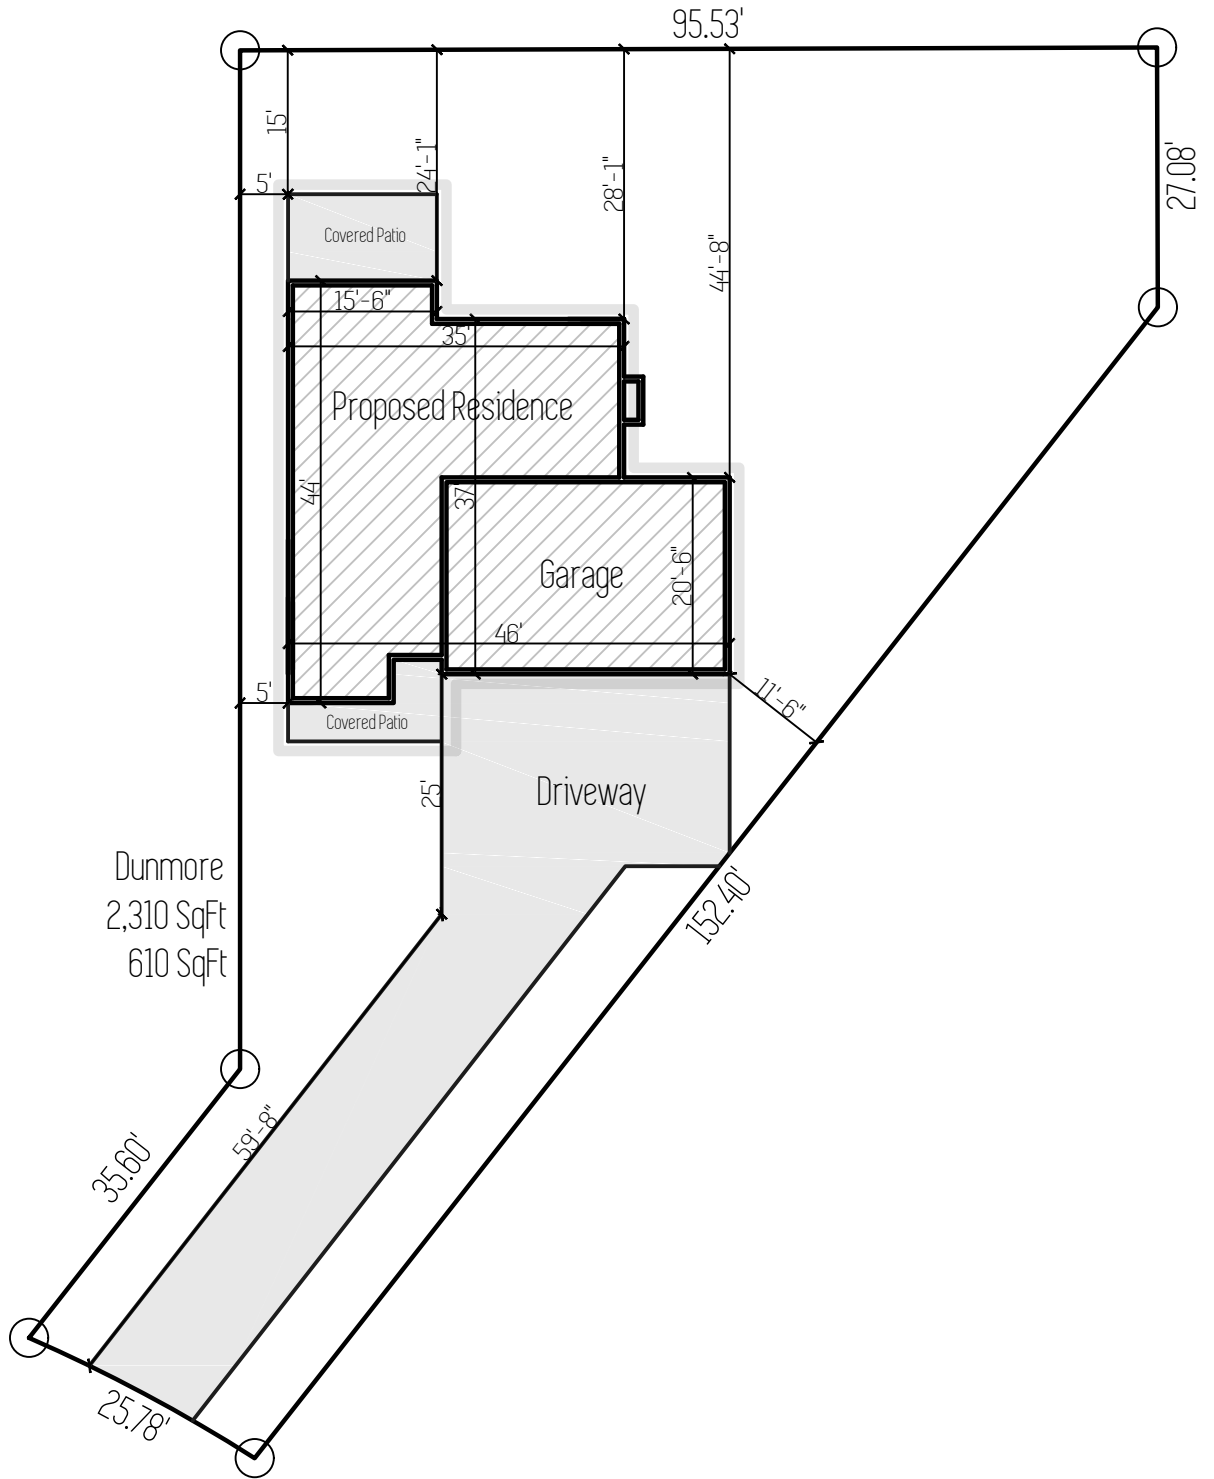

Plan :
Living Area :
Garage Area :

Dunmore
2,310 SqFt
610 SqFt

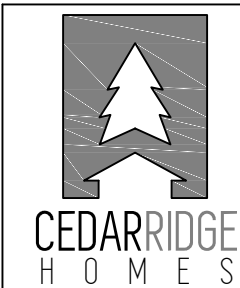

Site Plan

NE Overlook Court, Estacada, OR
Regan Hill Acres No.3 Lot 65

Nov. 13th 2019

Scale : 1"=20'

