


Lot 7 : 11,269 SqFt

Plan : Aspen ADU  
Primary Living Area : 1,850 sq ft  
ADU Living Area : 830 sq ft  
Garage Area : 660 sq ft

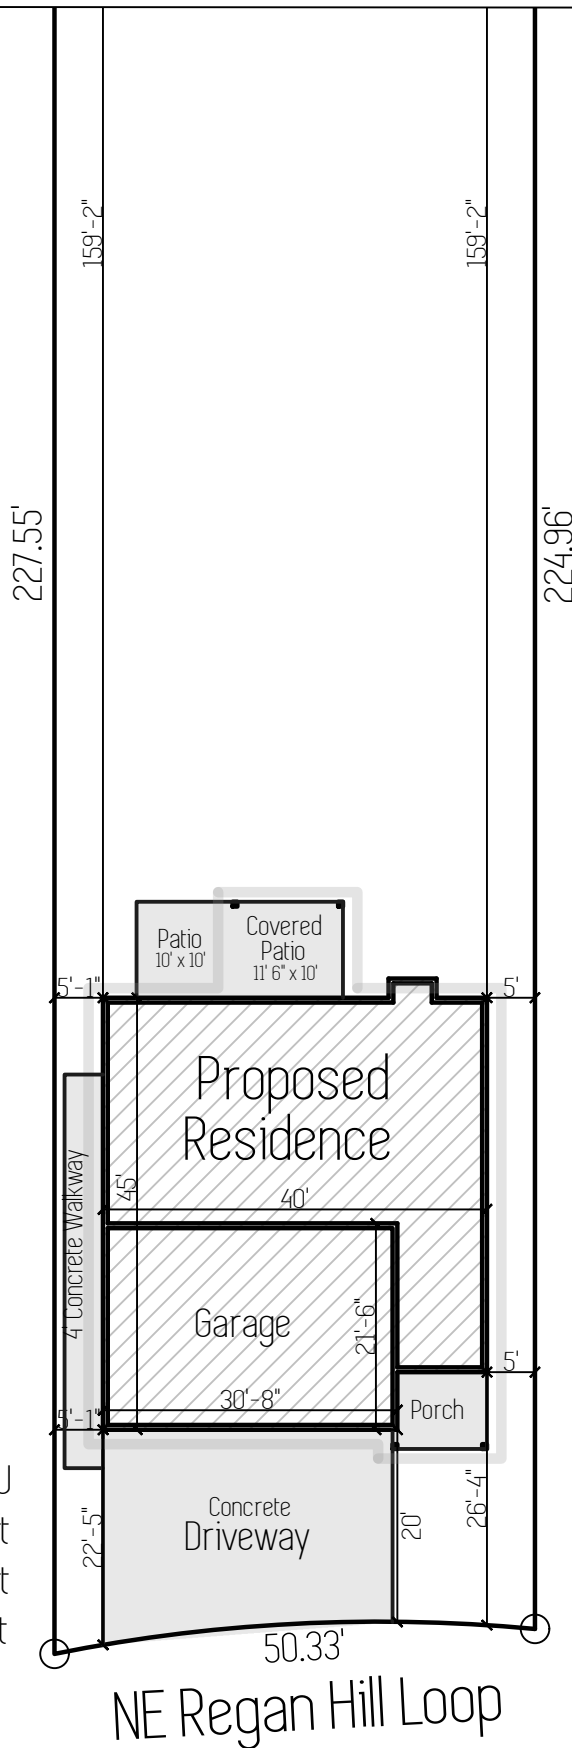


# Site Plan


Sep. 15th 2020

1072 NE Regan Hill Loop Estacada, OR  
Regan Hill Estates 3 Lot 7

Scale : 1"=20'

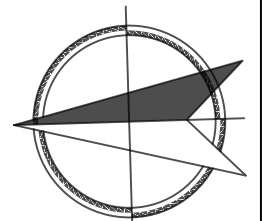

North

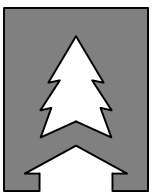

CEDARRIDGE  
HOMES