


FRONT ELEVATION



RIGHT ELEVATION

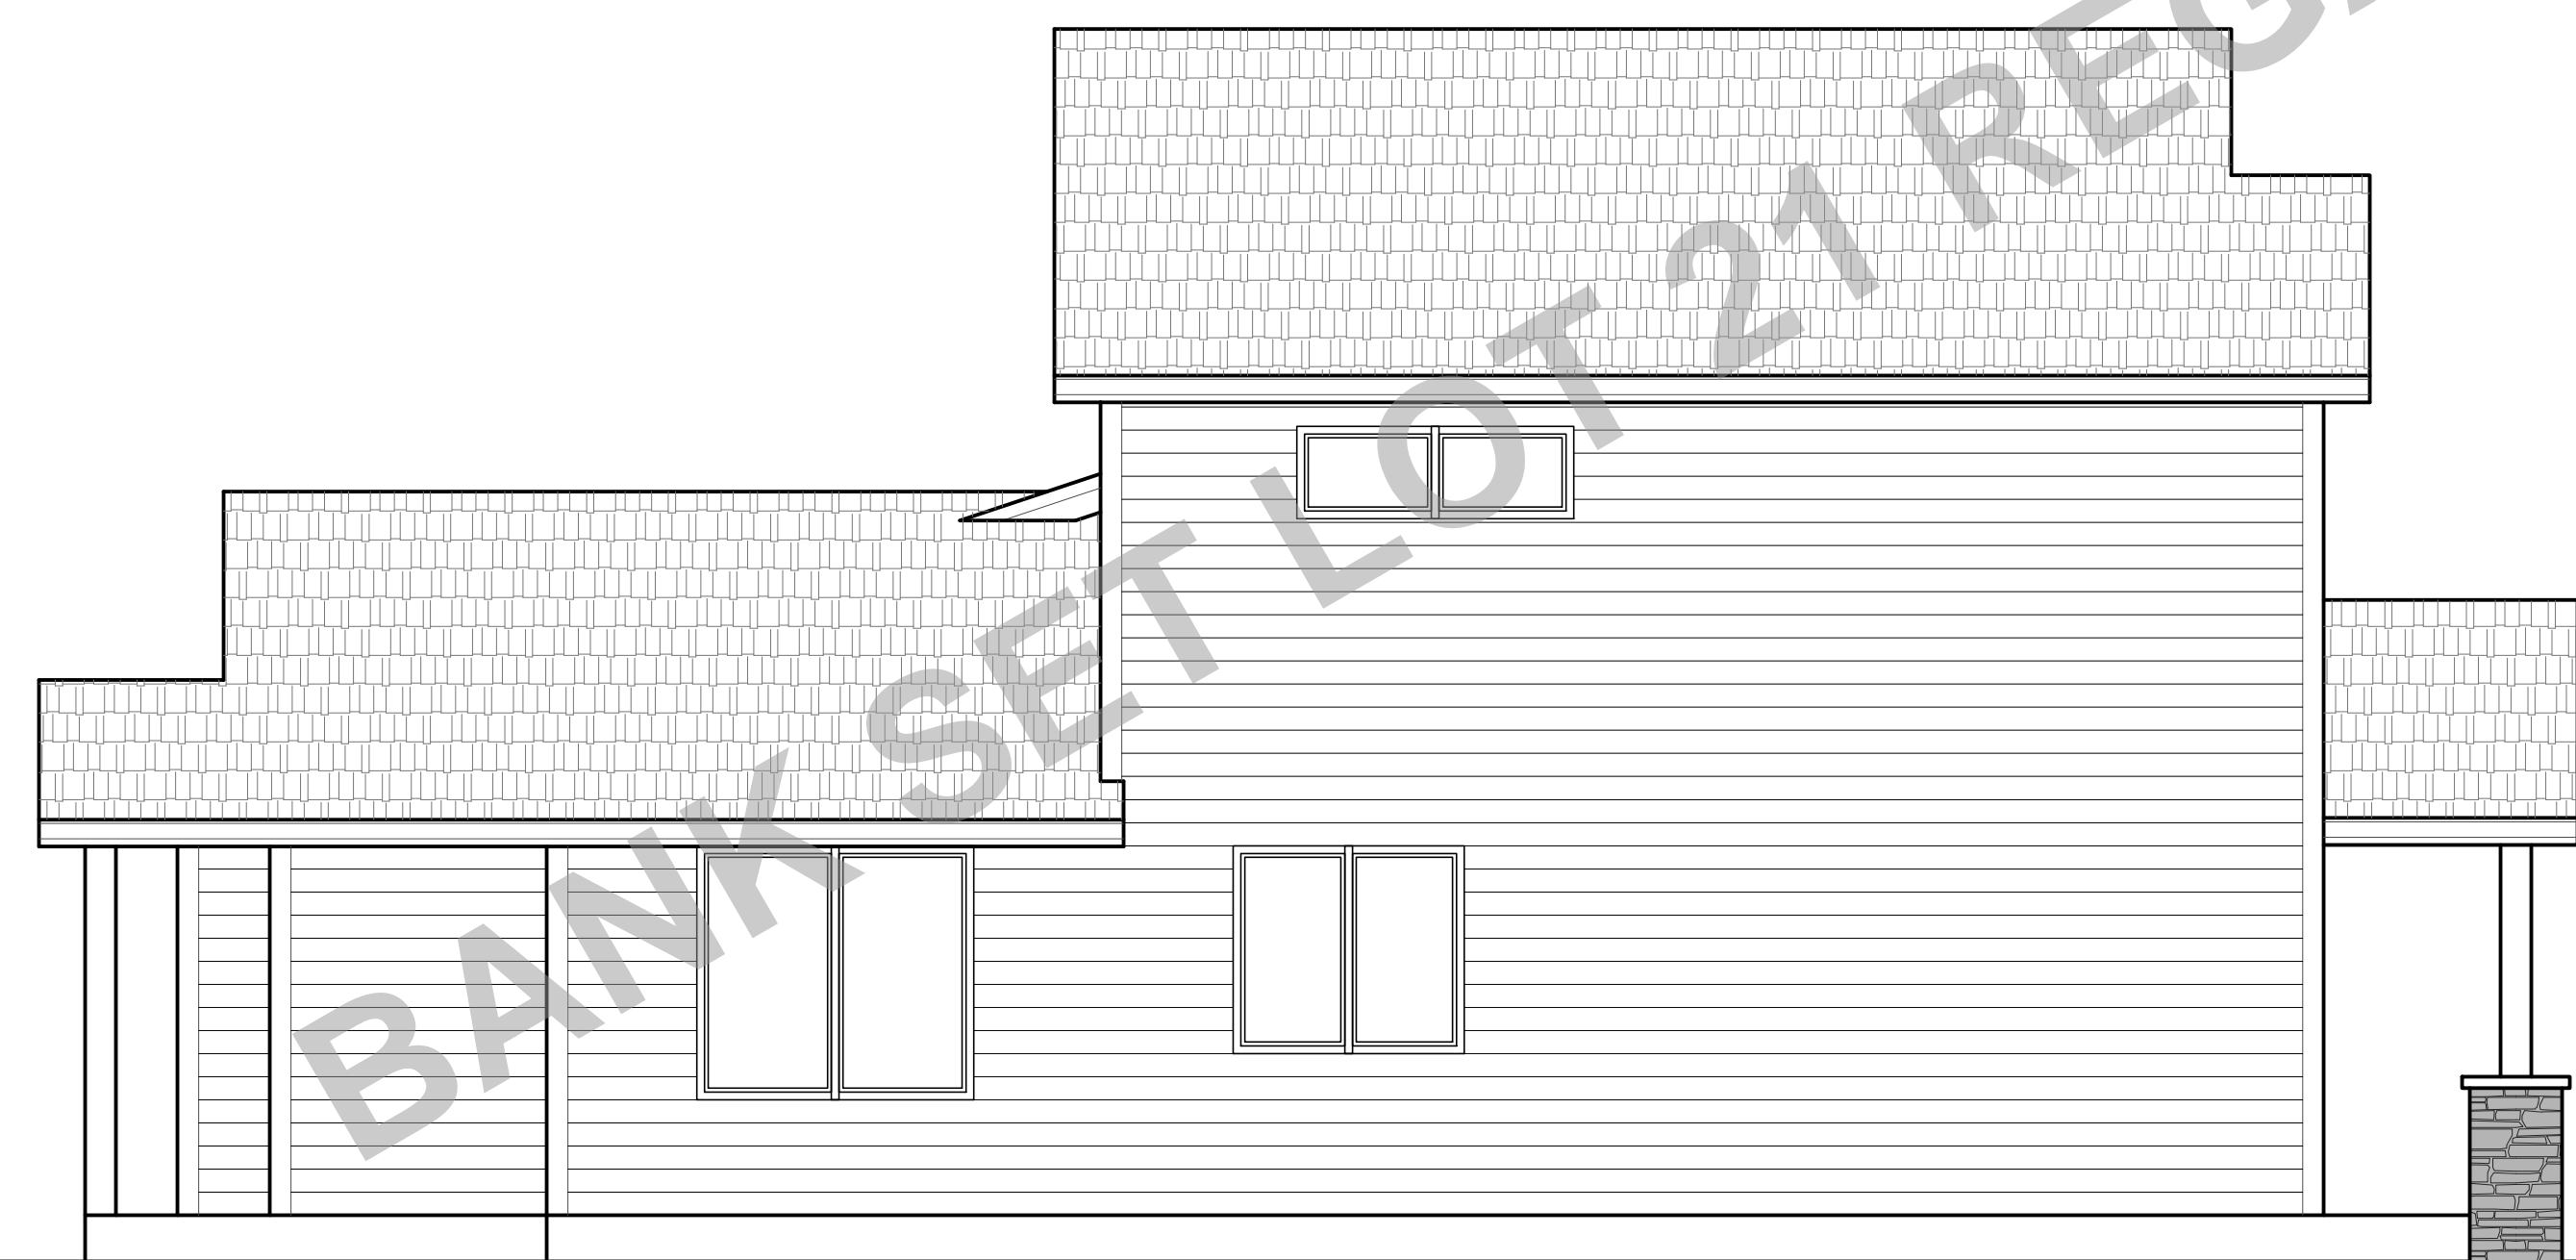


LEFT ELEVATION




REAR ELEVATION

BANK SET LOT 21 REGAN HILLS ACRES, ESTACADA OR

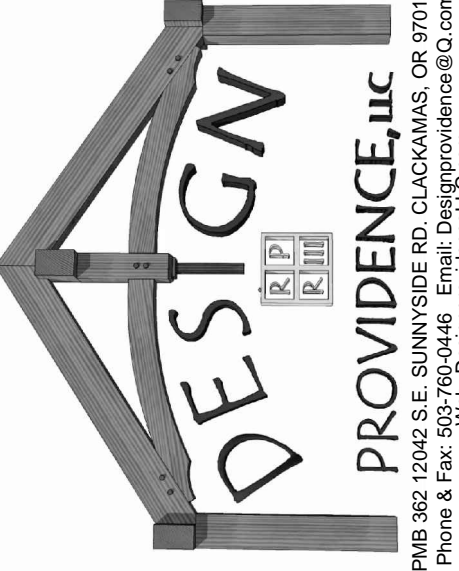THE ALPENTAL D		ELEVATIONS
CLIENT NAME:	52915 B	DATE: 7-27-15
LOCATION:		SCALE: 1/4" = 1'-0"
SHEET TITLE:		
SQUARE FEET:		
		
<p>THESE PLANS HAVE BEEN USED FOR THE USE OF THE CUSTOMER FOR THE USE OF THE CUSTOMER IN THE STATE OF OREGON. THE ARCHITECT ASSUMES NO LIABILITY FOR THE USE OF THESE PLANS IN ANY OTHER STATE OR FOR ANY OTHER PURPOSE. THE ARCHITECT ASSUMES NO LIABILITY FOR THE USE OF THESE PLANS IN ANY OTHER STATE OR FOR ANY OTHER PURPOSE. THE ARCHITECT ASSUMES NO LIABILITY FOR THE USE OF THESE PLANS IN ANY OTHER STATE OR FOR ANY OTHER PURPOSE.</p>		
SHEET NR. 1		

BANK SET LOT 21 WAGON HILLS ACRES, ESTACADA OR

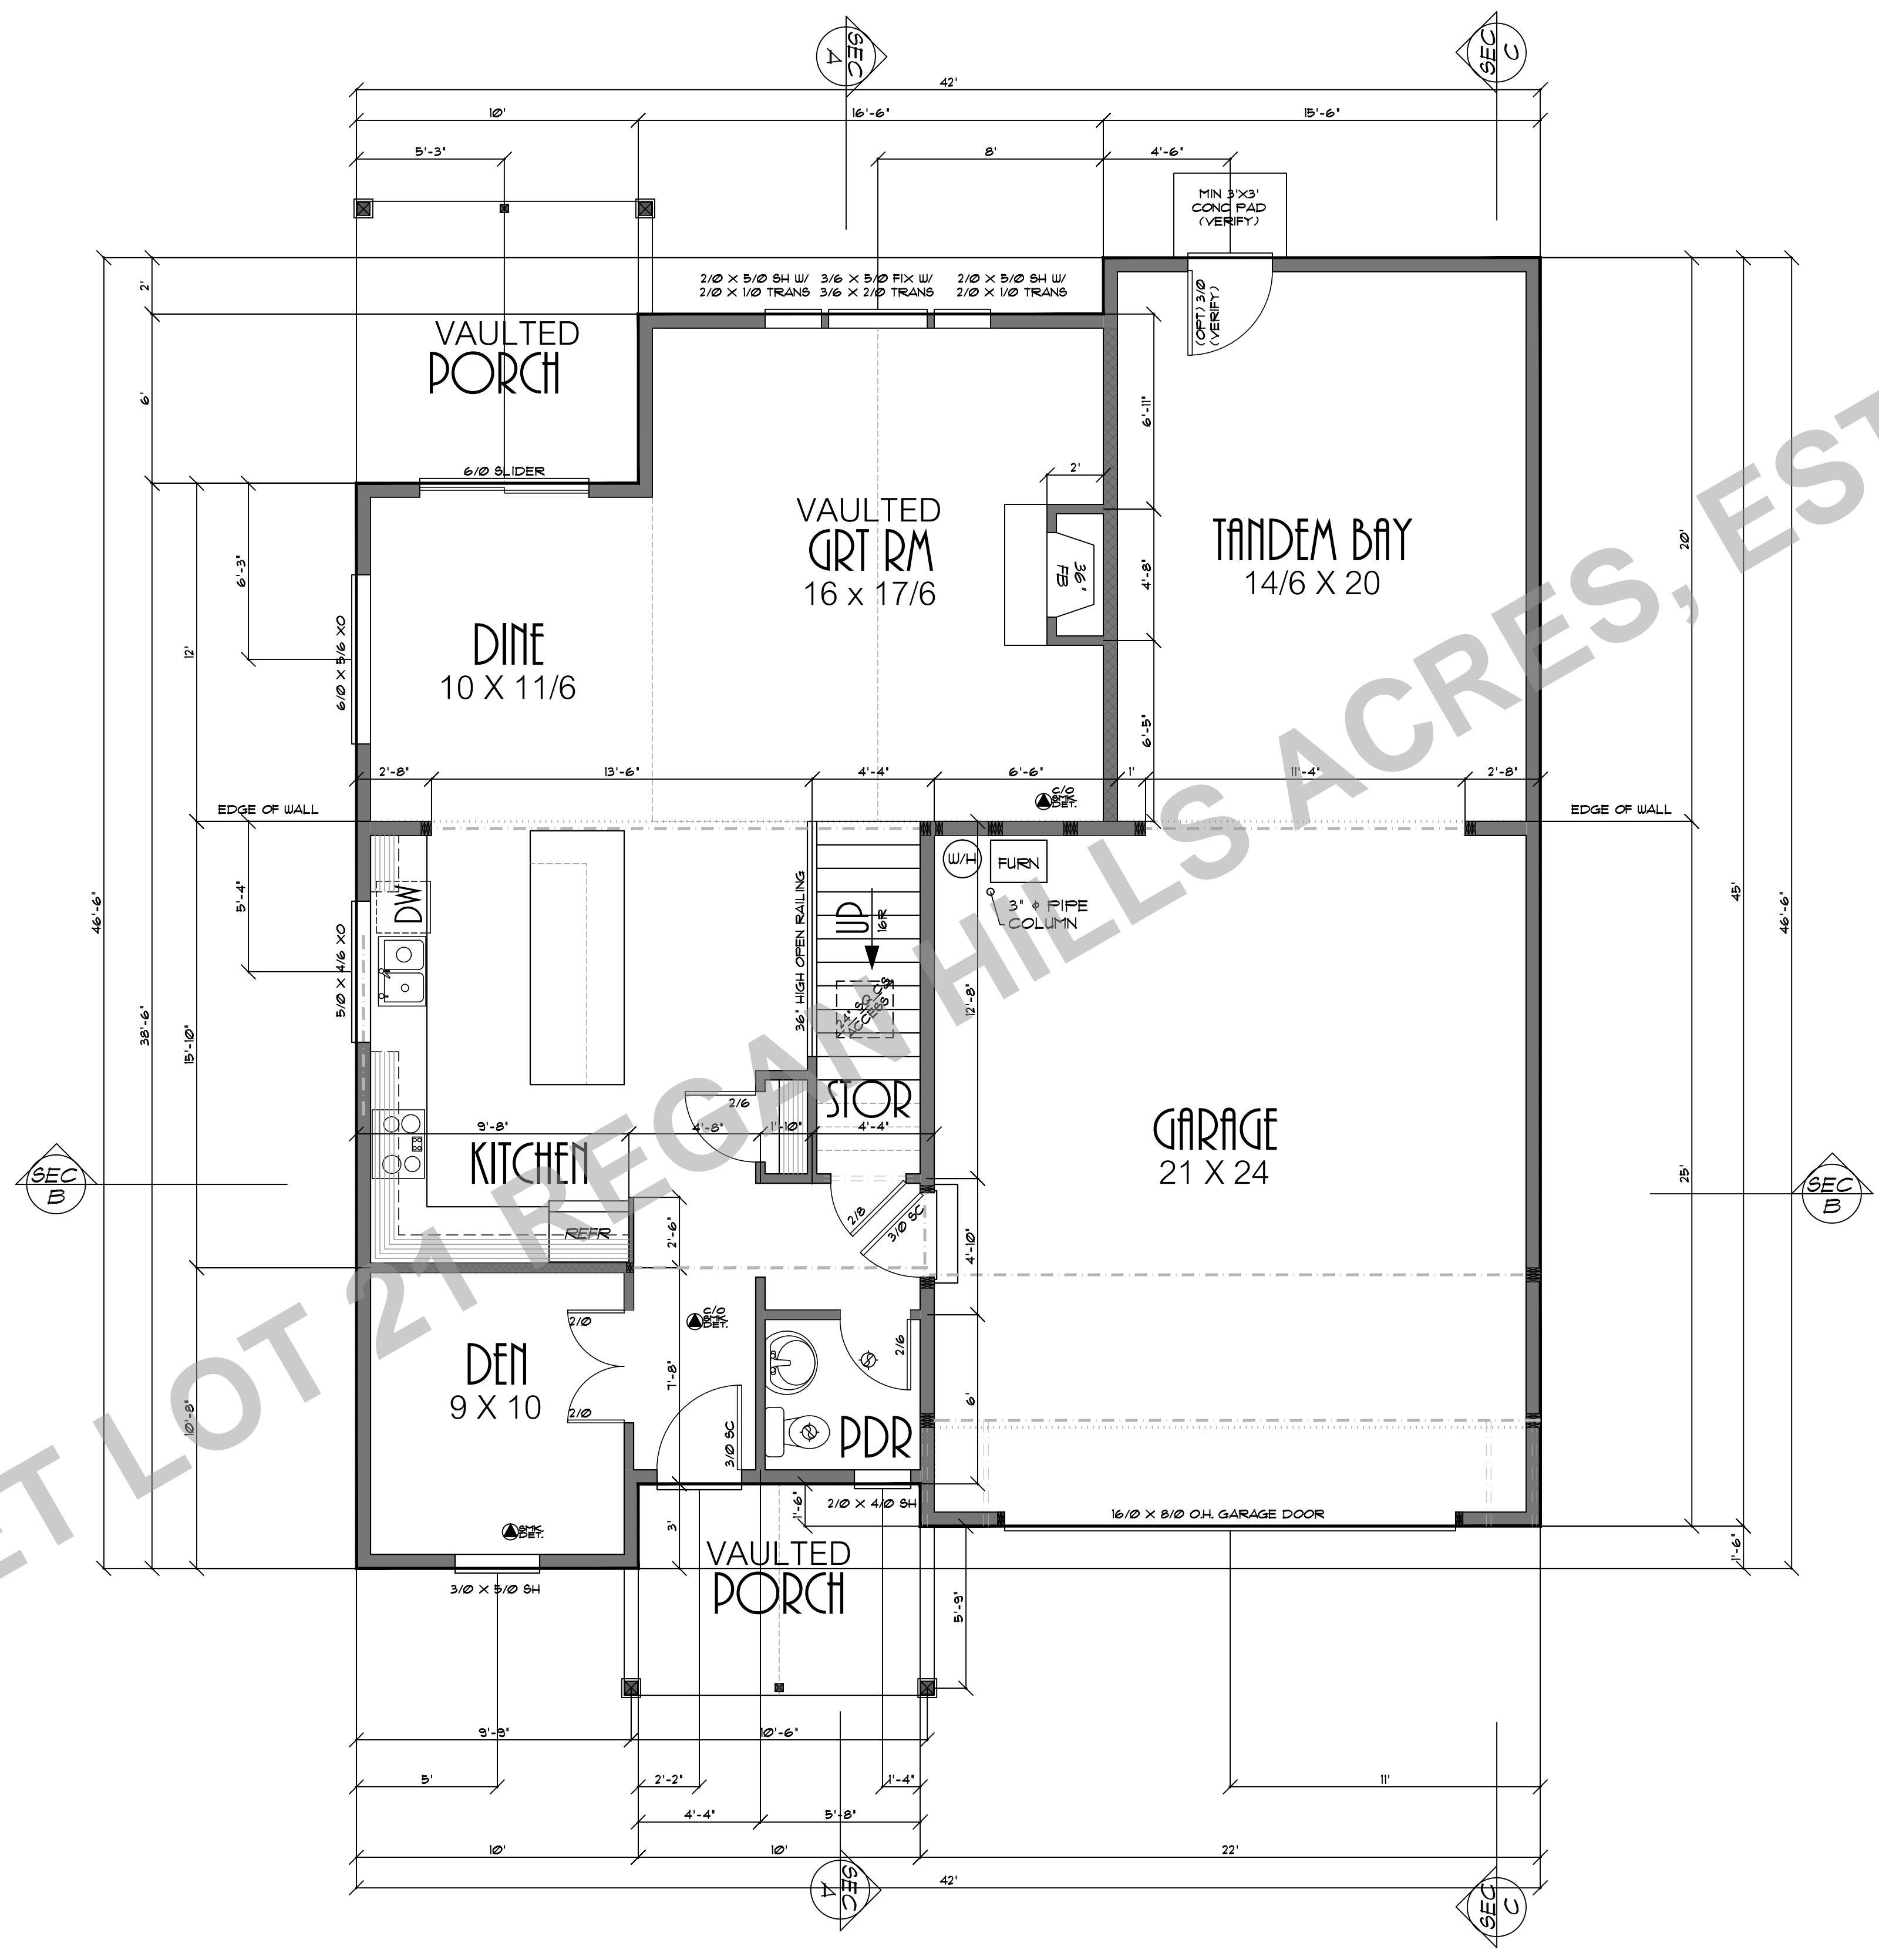


PLUM NO:	52915 B
DATE:	7-27-15
SCALE:	1/4" = 1'-0"

CLIENT NAME:	THE ALPENTAL B
LOCATION:	
SHEET TITLE:	MAIN FLOOR PLAN
SQUARE FEET:	920 SQUARE FEET

THESE PLANS HAVE BEEN LICENSED TO THE CUSTOMER FOR THE USE IN CONNECTION WITH THE PROJECT AND ARE NOT TO BE REPRODUCED OR COPIED IN ANY MANNER WITHOUT THE WRITTEN CONSENT OF THE ARCHITECT. THE ARCHITECT'S LIABILITY IS LIMITED TO THE PROFESSIONAL SERVICES PROVIDED AND DOES NOT INCLUDE CONSTRUCTION OF THE PROJECT OR THE QUALITY OF THE WORKMANSHIP OF THE CONTRACTOR. THE ARCHITECT IS NOT RESPONSIBLE FOR THE ACCURACY OF THE INFORMATION PROVIDED BY THE CLIENT OR FOR THE RESULTS OF ANY TESTS OR ANALYSES CONDUCTED BY OTHER PROFESSIONALS. THE ARCHITECT'S LIABILITY IS LIMITED TO THE PROFESSIONAL SERVICES PROVIDED AND DOES NOT INCLUDE CONSTRUCTION OF THE PROJECT OR THE QUALITY OF THE WORKMANSHIP OF THE CONTRACTOR. THE ARCHITECT IS NOT RESPONSIBLE FOR THE ACCURACY OF THE INFORMATION PROVIDED BY THE CLIENT OR FOR THE RESULTS OF ANY TESTS OR ANALYSES CONDUCTED BY OTHER PROFESSIONALS.

SHEET NR:
2

BANK SET LOT 21 REGAN HILLS ACRES, ESTACADA OR

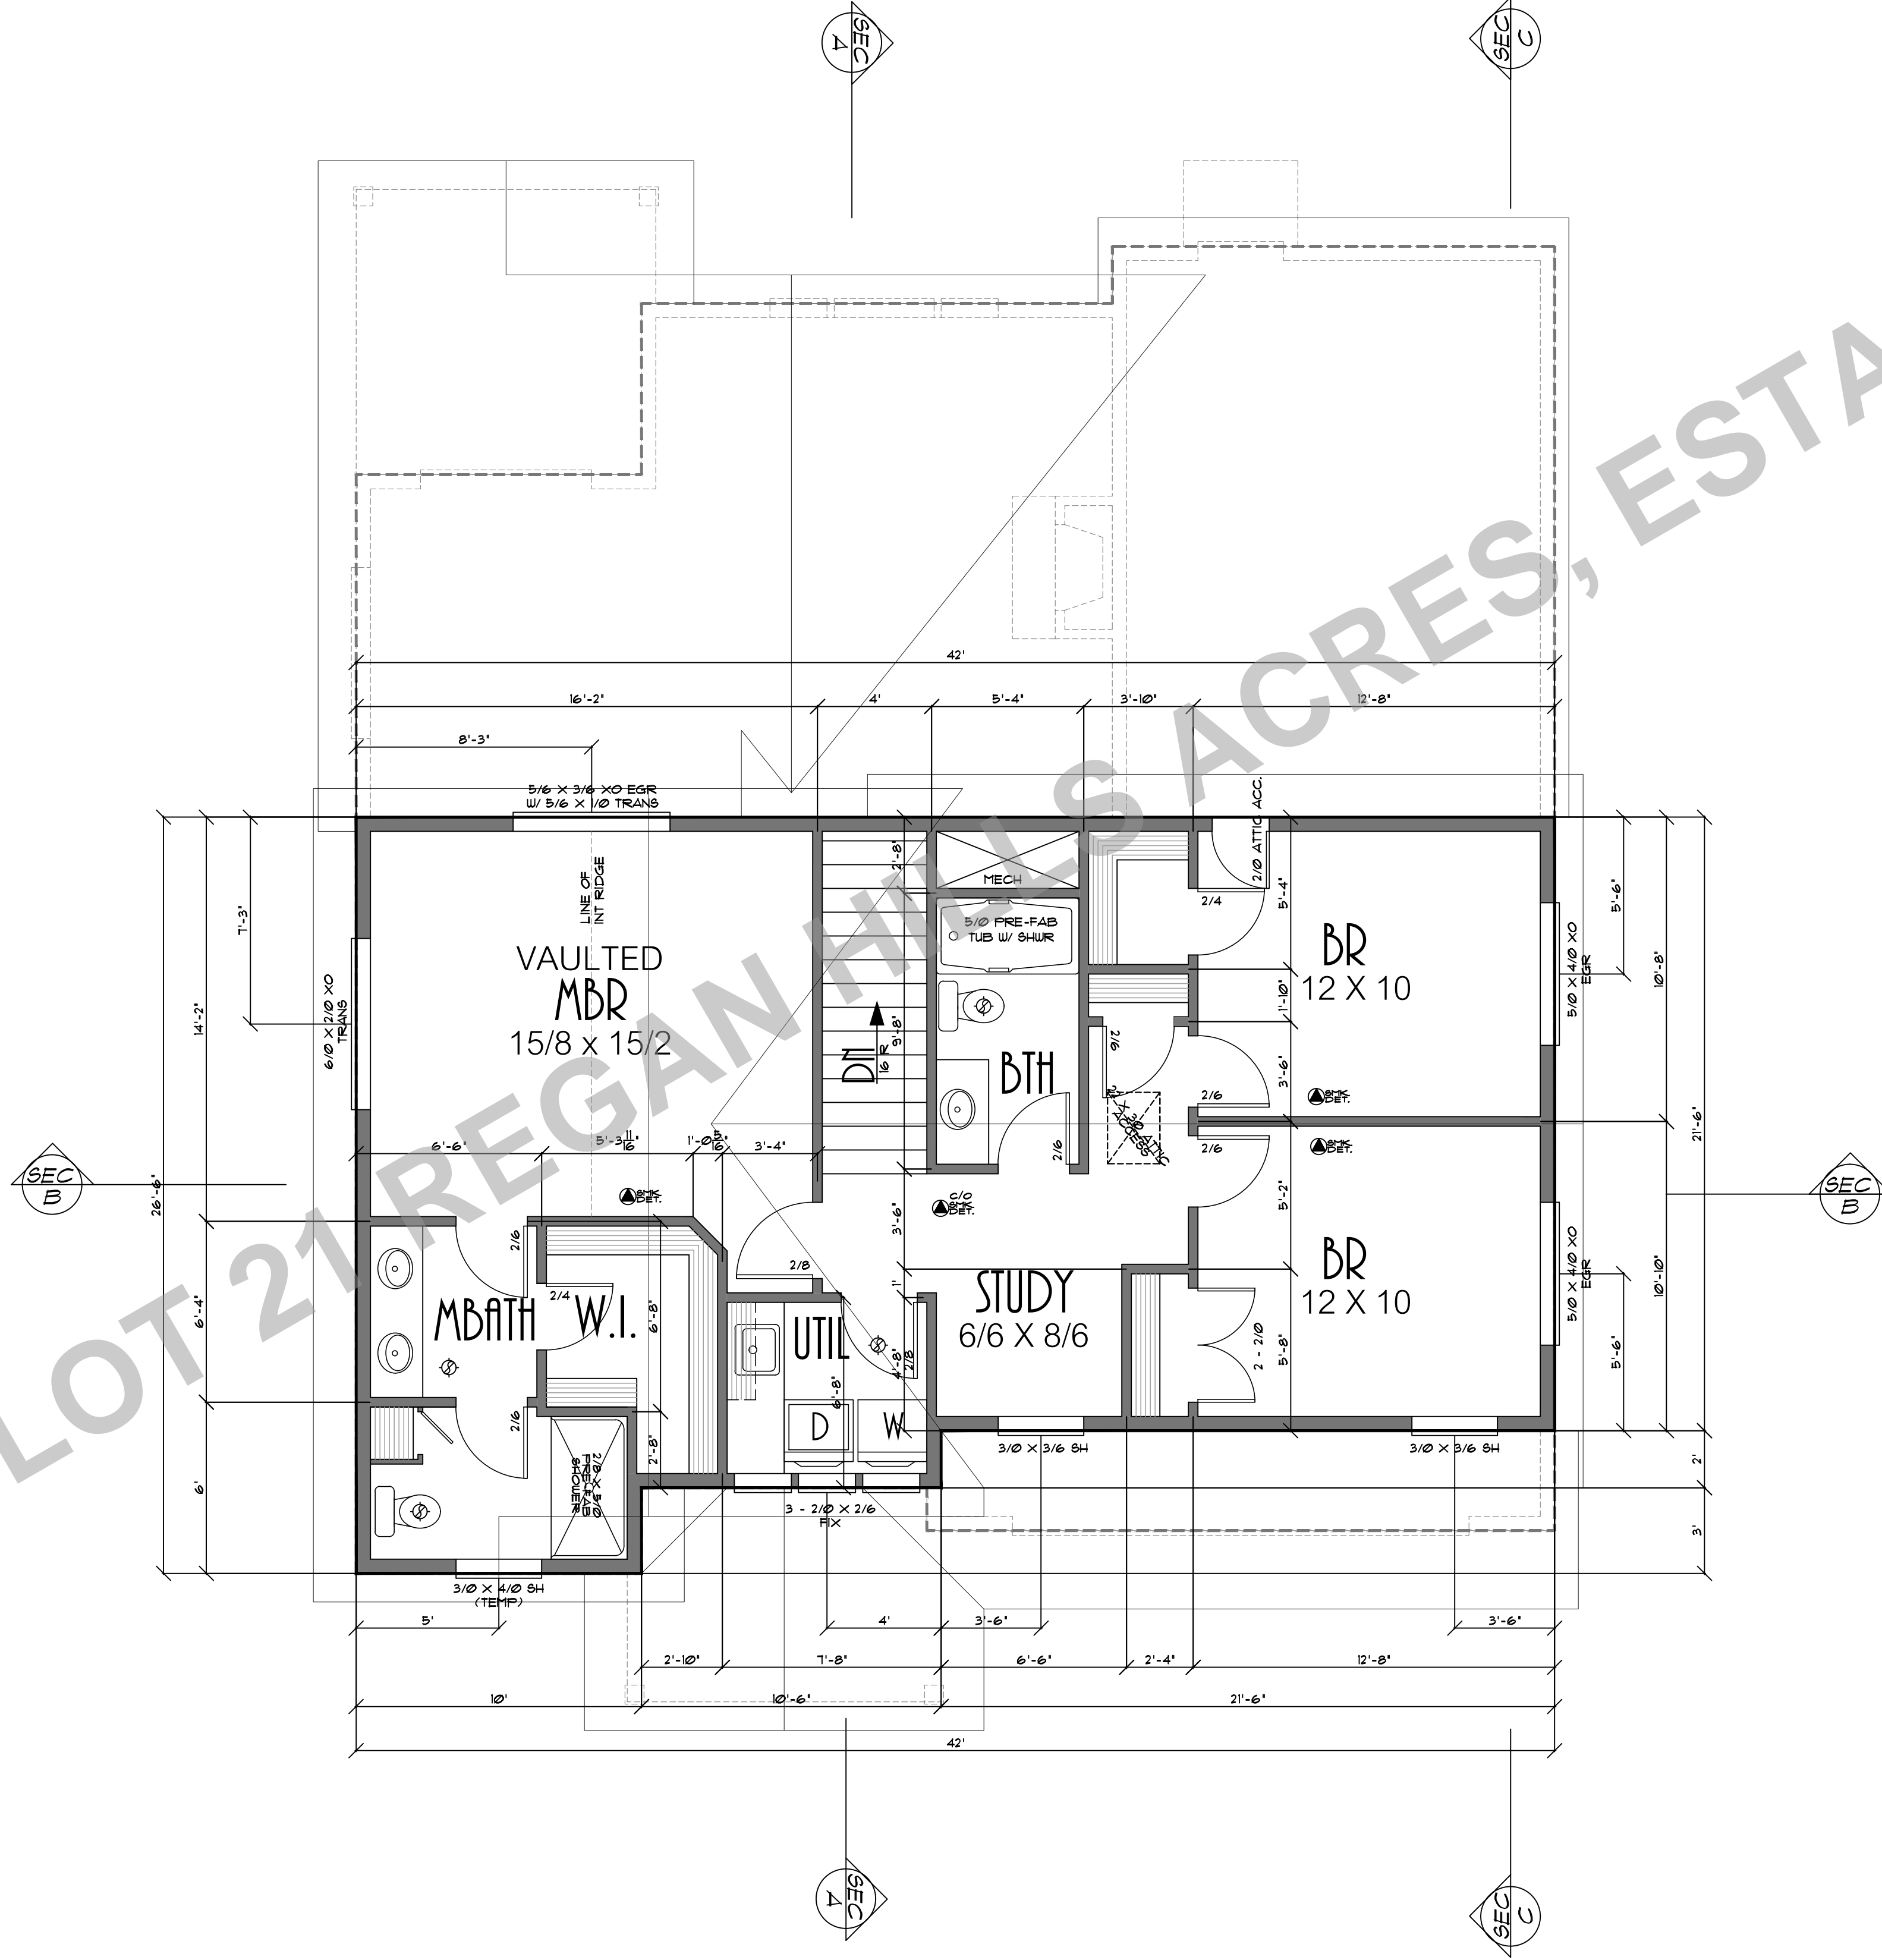

SHEET NR: 3	<p>DESIGN PROVISIONS, LLC 1105 S.W. 31ST AVE. SUITE 100, GAINESVILLE, FL 32609 Phone: 352-381-7700 Fax: 352-381-7701 Web: DesignProvisions.com</p>	CLIENT NAME: THE ALPENTAL B	PLANT NO: 52915 B
		LOCATION: ESTACADA, OR	DATE: 7-27-15
		SHEET TITLE: UPPER FLOOR PLAN	SCALE: 1/4" = 1'-0"
SQUARE FEET: 915 SQUARE FEET			

THIS DRAWING IS THE PROPERTY OF THE ARCHITECT AND SHALL BE USED ONLY AS SHOWN ON THE DRAWING. THE ARCHITECT'S LIABILITY IS LIMITED TO THE ARCHITECTURAL DESIGN SERVICES PROVIDED AND DOES NOT INCLUDE CONSTRUCTION ADMINISTRATION OR OTHER SERVICES NOT SPECIFICALLY LISTED HEREIN. 