





FRONT ELEVATION


- SINGLE PANEL SIDING ON APPROVED SLING WRAP ON F OR EQUAL PLYED SIDING
- 1 1/2" x 10" SHARPE RAFTERS @ 3' x 4' TRUSSES
- ARCHIT COPR OVER 3/4" PLY OVER 1/4" CDX PL'WOOD
- 4" SHIP LAP SIDING ON APPROVED SLING WRAP ON F OR EQUAL PLYED SIDING
- 3/4" x 3/4" P.P.S. CORNERS
- FAK- STONE VENER AS PER MFG. SPEC'S.

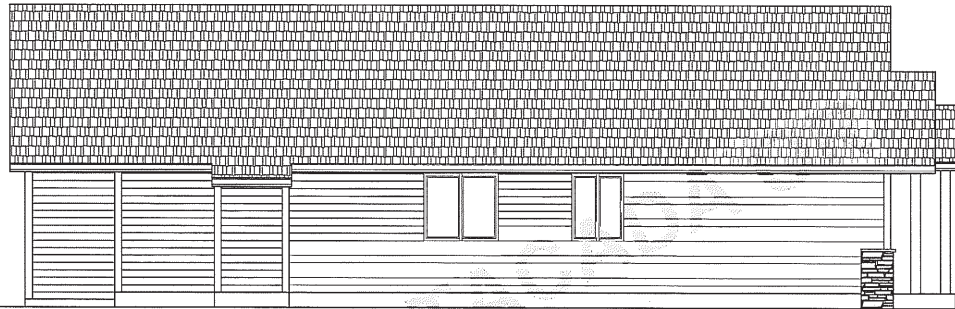

LEFT ELEVATION

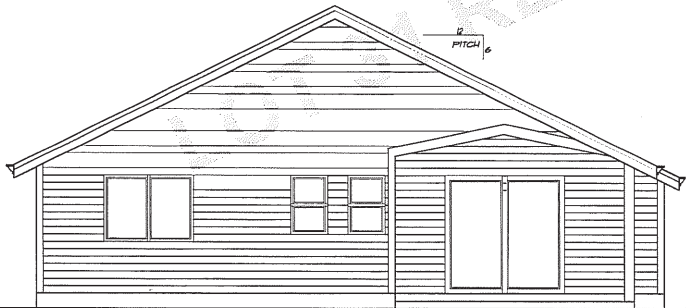

REAR ELEVATION

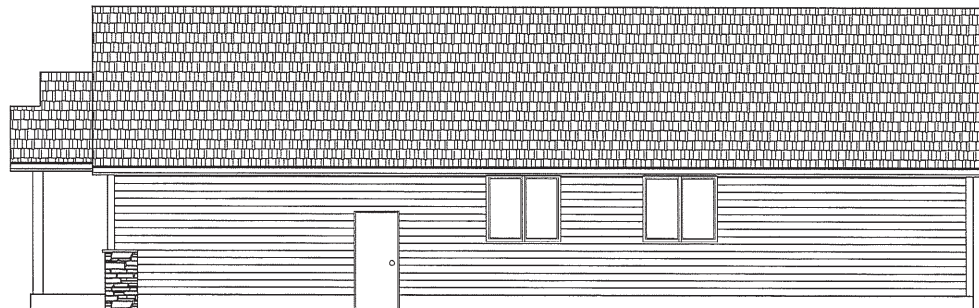


RIGHT ELEVATION

REGAN HILLS 3, EST

PLAN NO: 123111 C DATE: 10-3013 SCALE: 1/4" = 1'-0"	<h2 style="margin: 0;">THE WYETH C</h2>	<h2 style="margin: 0;">ELEVATIONS</h2>	
CLIENT NAME:	LOCATION:	SHEET TITLE:	SQR FT:
<p style="font-size: small;">DESIGN PROVIDENCE, LLC          PROVIDENCE, RI          PROVIDENCE, RI          PROVIDENCE, RI</p>			
THIS DRAWING IS THE PROPERTY OF DESIGN PROVIDENCE, LLC. IT IS TO BE USED ONLY FOR THE PROJECT AND SITE SPECIFICALLY IDENTIFIED HEREON. NO PART OF THIS DRAWING IS TO BE REPRODUCED, COPIED, EITHER WHOLLY OR IN PART, OR TRANSMITTED IN ANY FORM OR BY ANY MEANS, ELECTRONIC OR MECHANICAL, INCLUDING PHOTOCOPYING, RECORDING, OR BY ANY INFORMATION STORAGE AND RETRIEVAL SYSTEM, WITHOUT THE WRITTEN PERMISSION OF DESIGN PROVIDENCE, LLC.			
SHEET NO:			1

1087 1<sup>st</sup> Ave.

cre'd  
12/21/16  
Ja

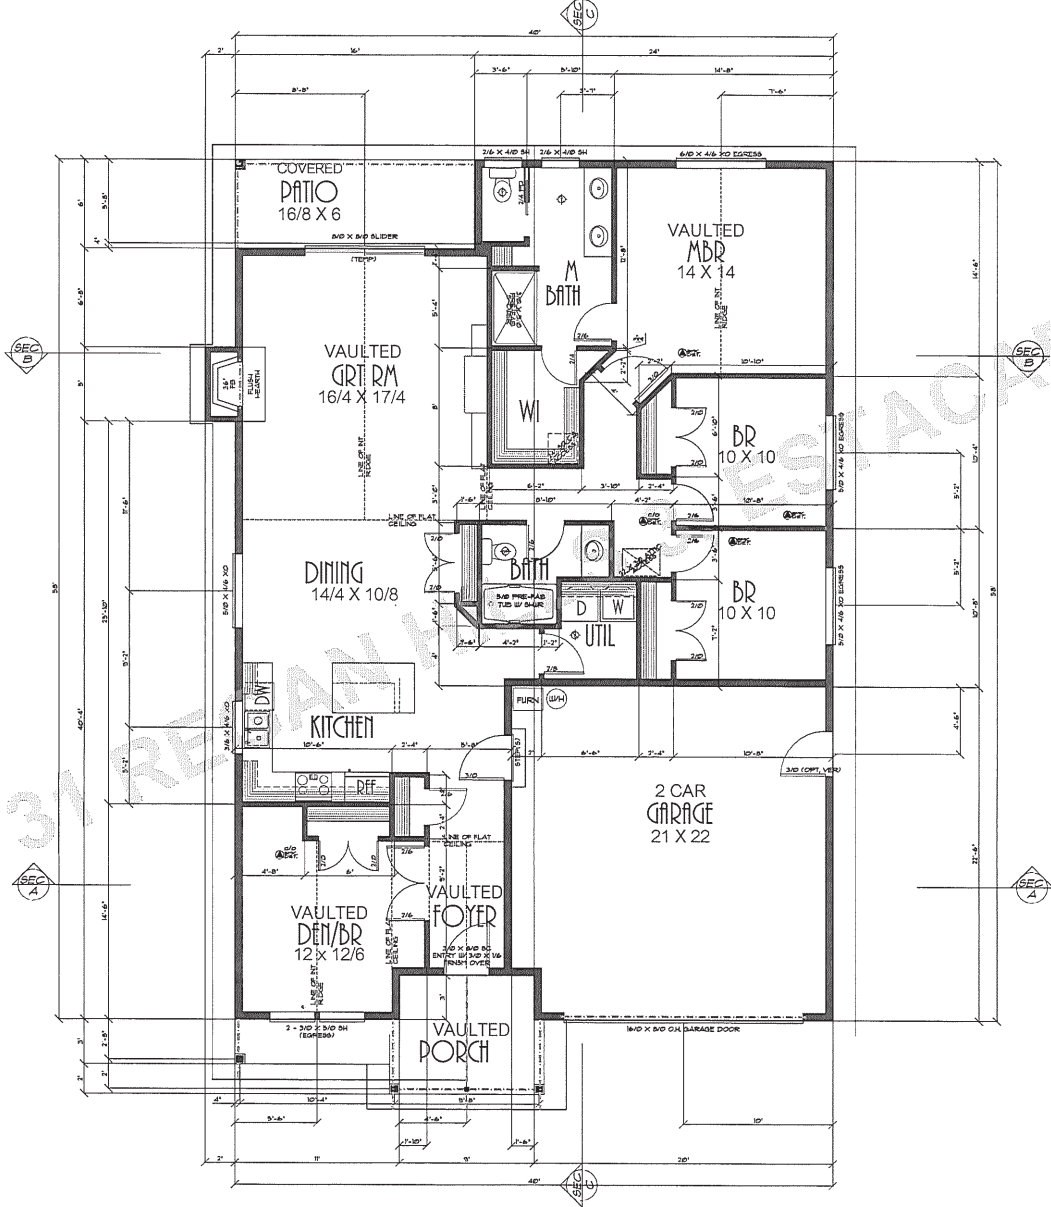

LOT 31 REAR YARD ESTACADA OR

	<p style="font-size: 24px; margin: 0;"><b>THE WYETH C</b></p> <p style="font-size: 18px; margin: 0;"><b>FLOOR PLAN</b></p> <p style="font-size: 12px; margin: 0;">1695 SQUARE FEET</p>
<p>THIS PLAN IS THE PROPERTY OF PROVIDENCE, LLC. IT IS TO BE USED ONLY FOR THE PROJECT AND SITE SPECIFICALLY IDENTIFIED HEREON. ANY REUSE OR MODIFICATION OF THIS PLAN WITHOUT THE WRITTEN CONSENT OF PROVIDENCE, LLC IS STRICTLY PROHIBITED. PROVIDENCE, LLC AND ITS DESIGNERS ASSUME NO LIABILITY FOR ANY DAMAGE, LOSS, OR INJURY RESULTING FROM THE USE OF THIS PLAN. THE USER OF THIS PLAN SHALL BE RESPONSIBLE FOR OBTAINING ALL NECESSARY PERMITS AND FOR VERIFYING THE ACCURACY OF ALL DIMENSIONS AND CONDITIONS SHOWN ON THIS PLAN. PROVIDENCE, LLC AND ITS DESIGNERS SHALL NOT BE RESPONSIBLE FOR ANY OMISSIONS, ERRORS, OR INACCURACIES IN THIS PLAN. THE USER OF THIS PLAN SHALL BE RESPONSIBLE FOR OBTAINING ALL NECESSARY PERMITS AND FOR VERIFYING THE ACCURACY OF ALL DIMENSIONS AND CONDITIONS SHOWN ON THIS PLAN. PROVIDENCE, LLC AND ITS DESIGNERS SHALL NOT BE RESPONSIBLE FOR ANY OMISSIONS, ERRORS, OR INACCURACIES IN THIS PLAN.</p>	<p>CLIENT NAME: _____</p> <p>LOCATION: _____</p> <p>SHEET TITLE: _____</p> <p>SQR FT: _____</p>
<p>PLAN NO: 123111 C</p> <p>DATE: 10-30-13</p> <p>SCALE: 1/4" = 1'-0"</p>	<p>SHEET NO: _____</p> <p style="font-size: 48px; font-weight: bold; text-align: center;">2</p>