






FRONT ELEVATION

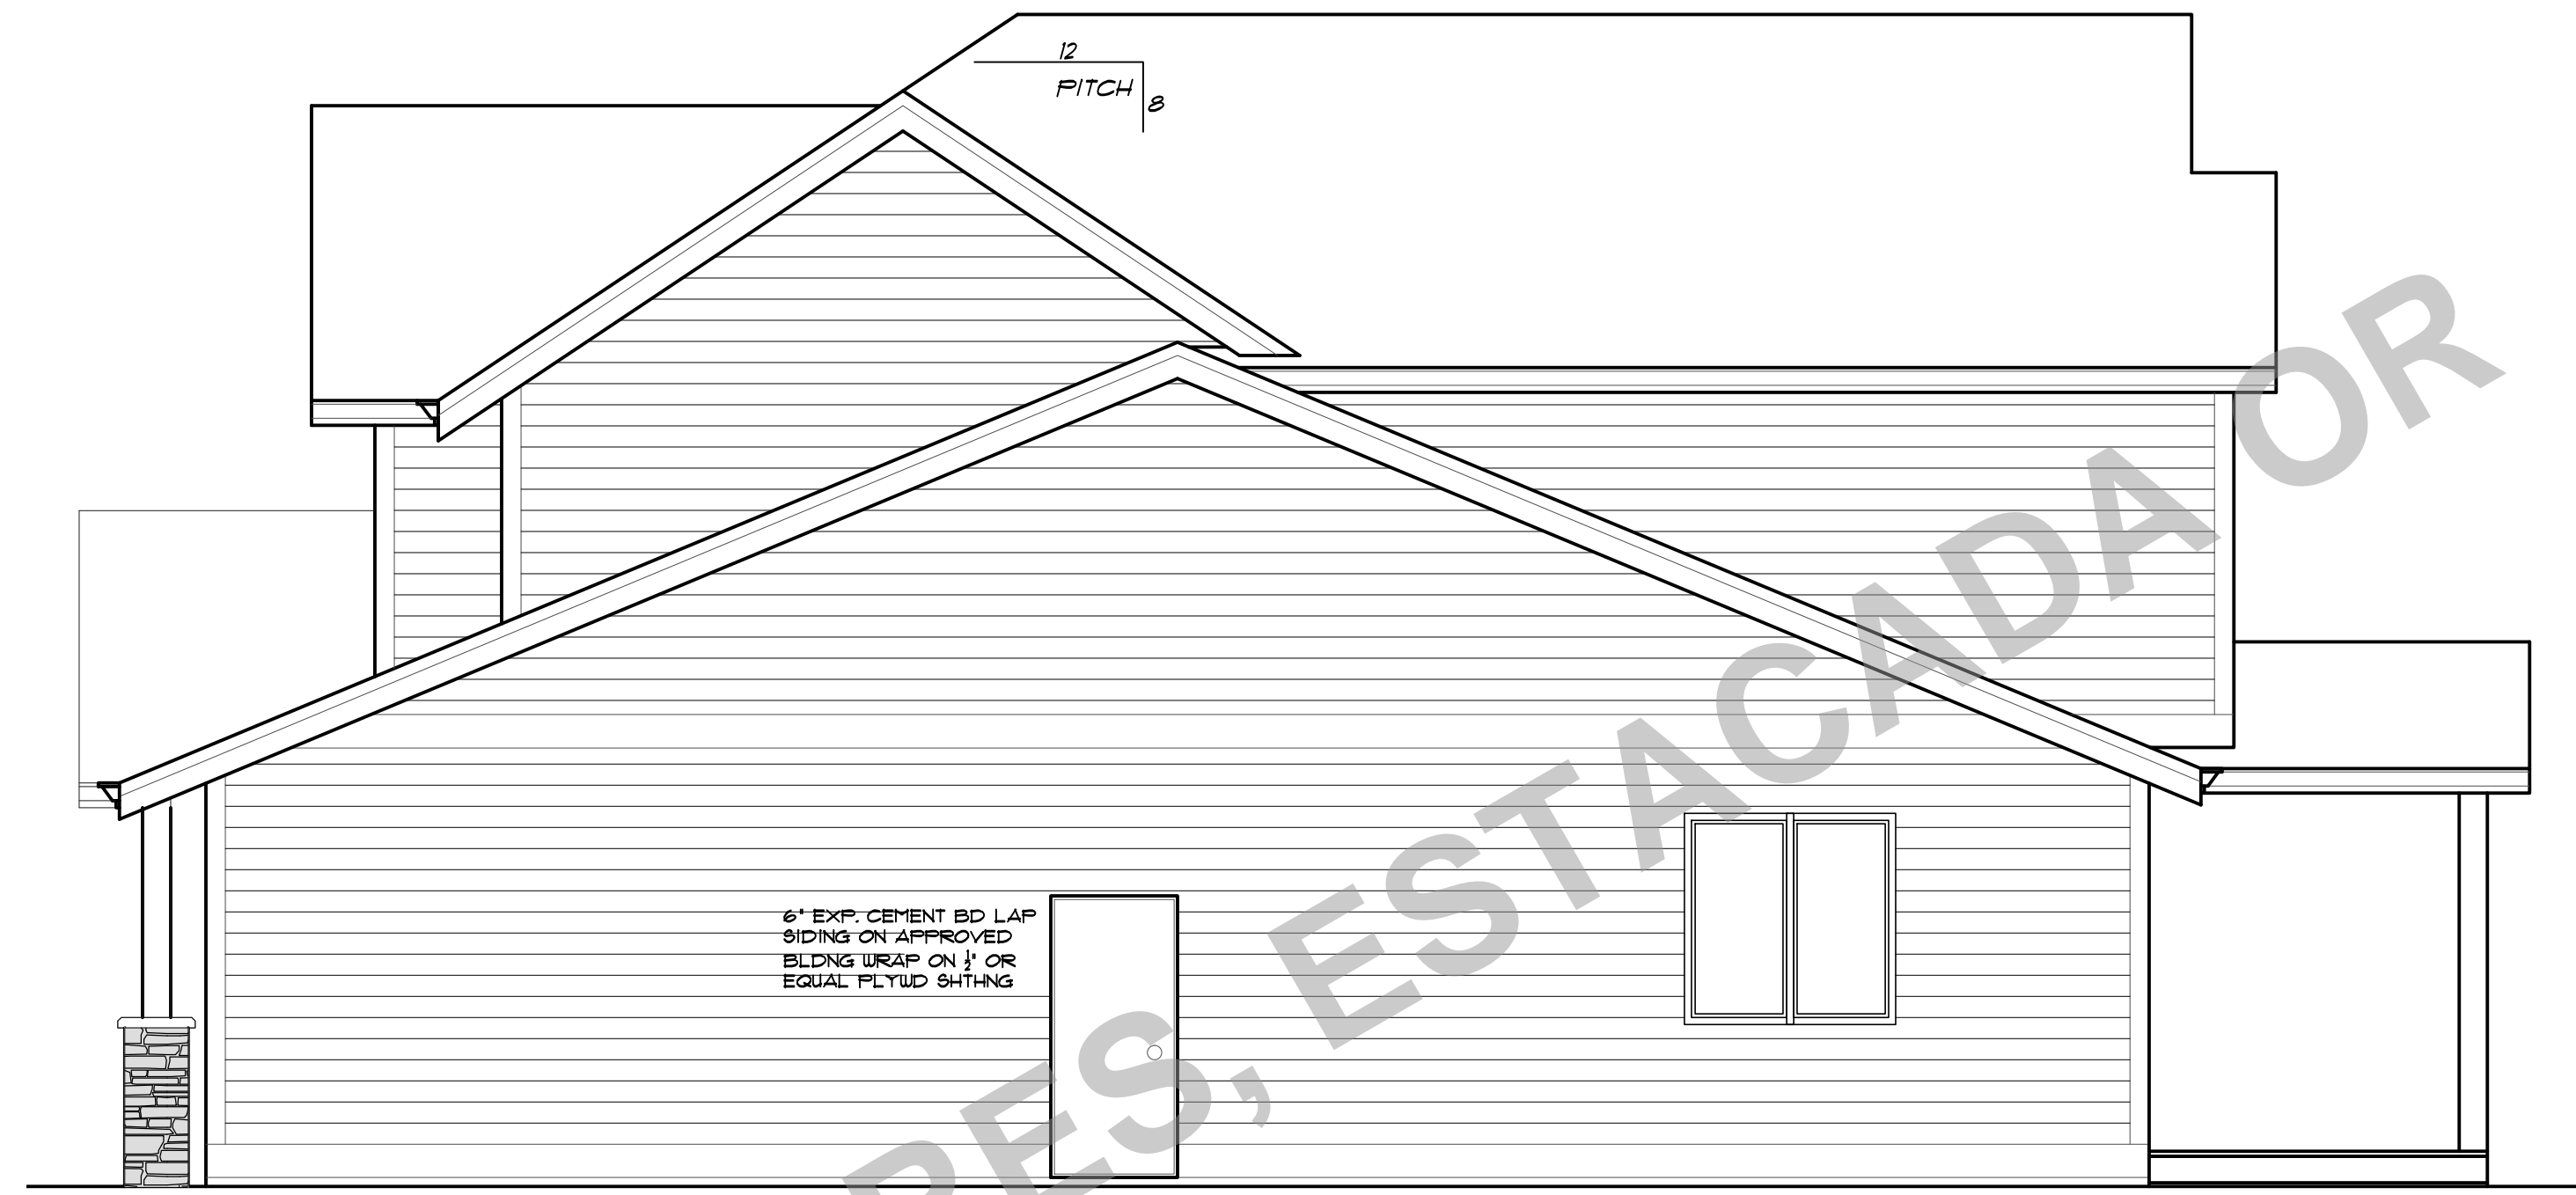

RIGHT ELEVATION

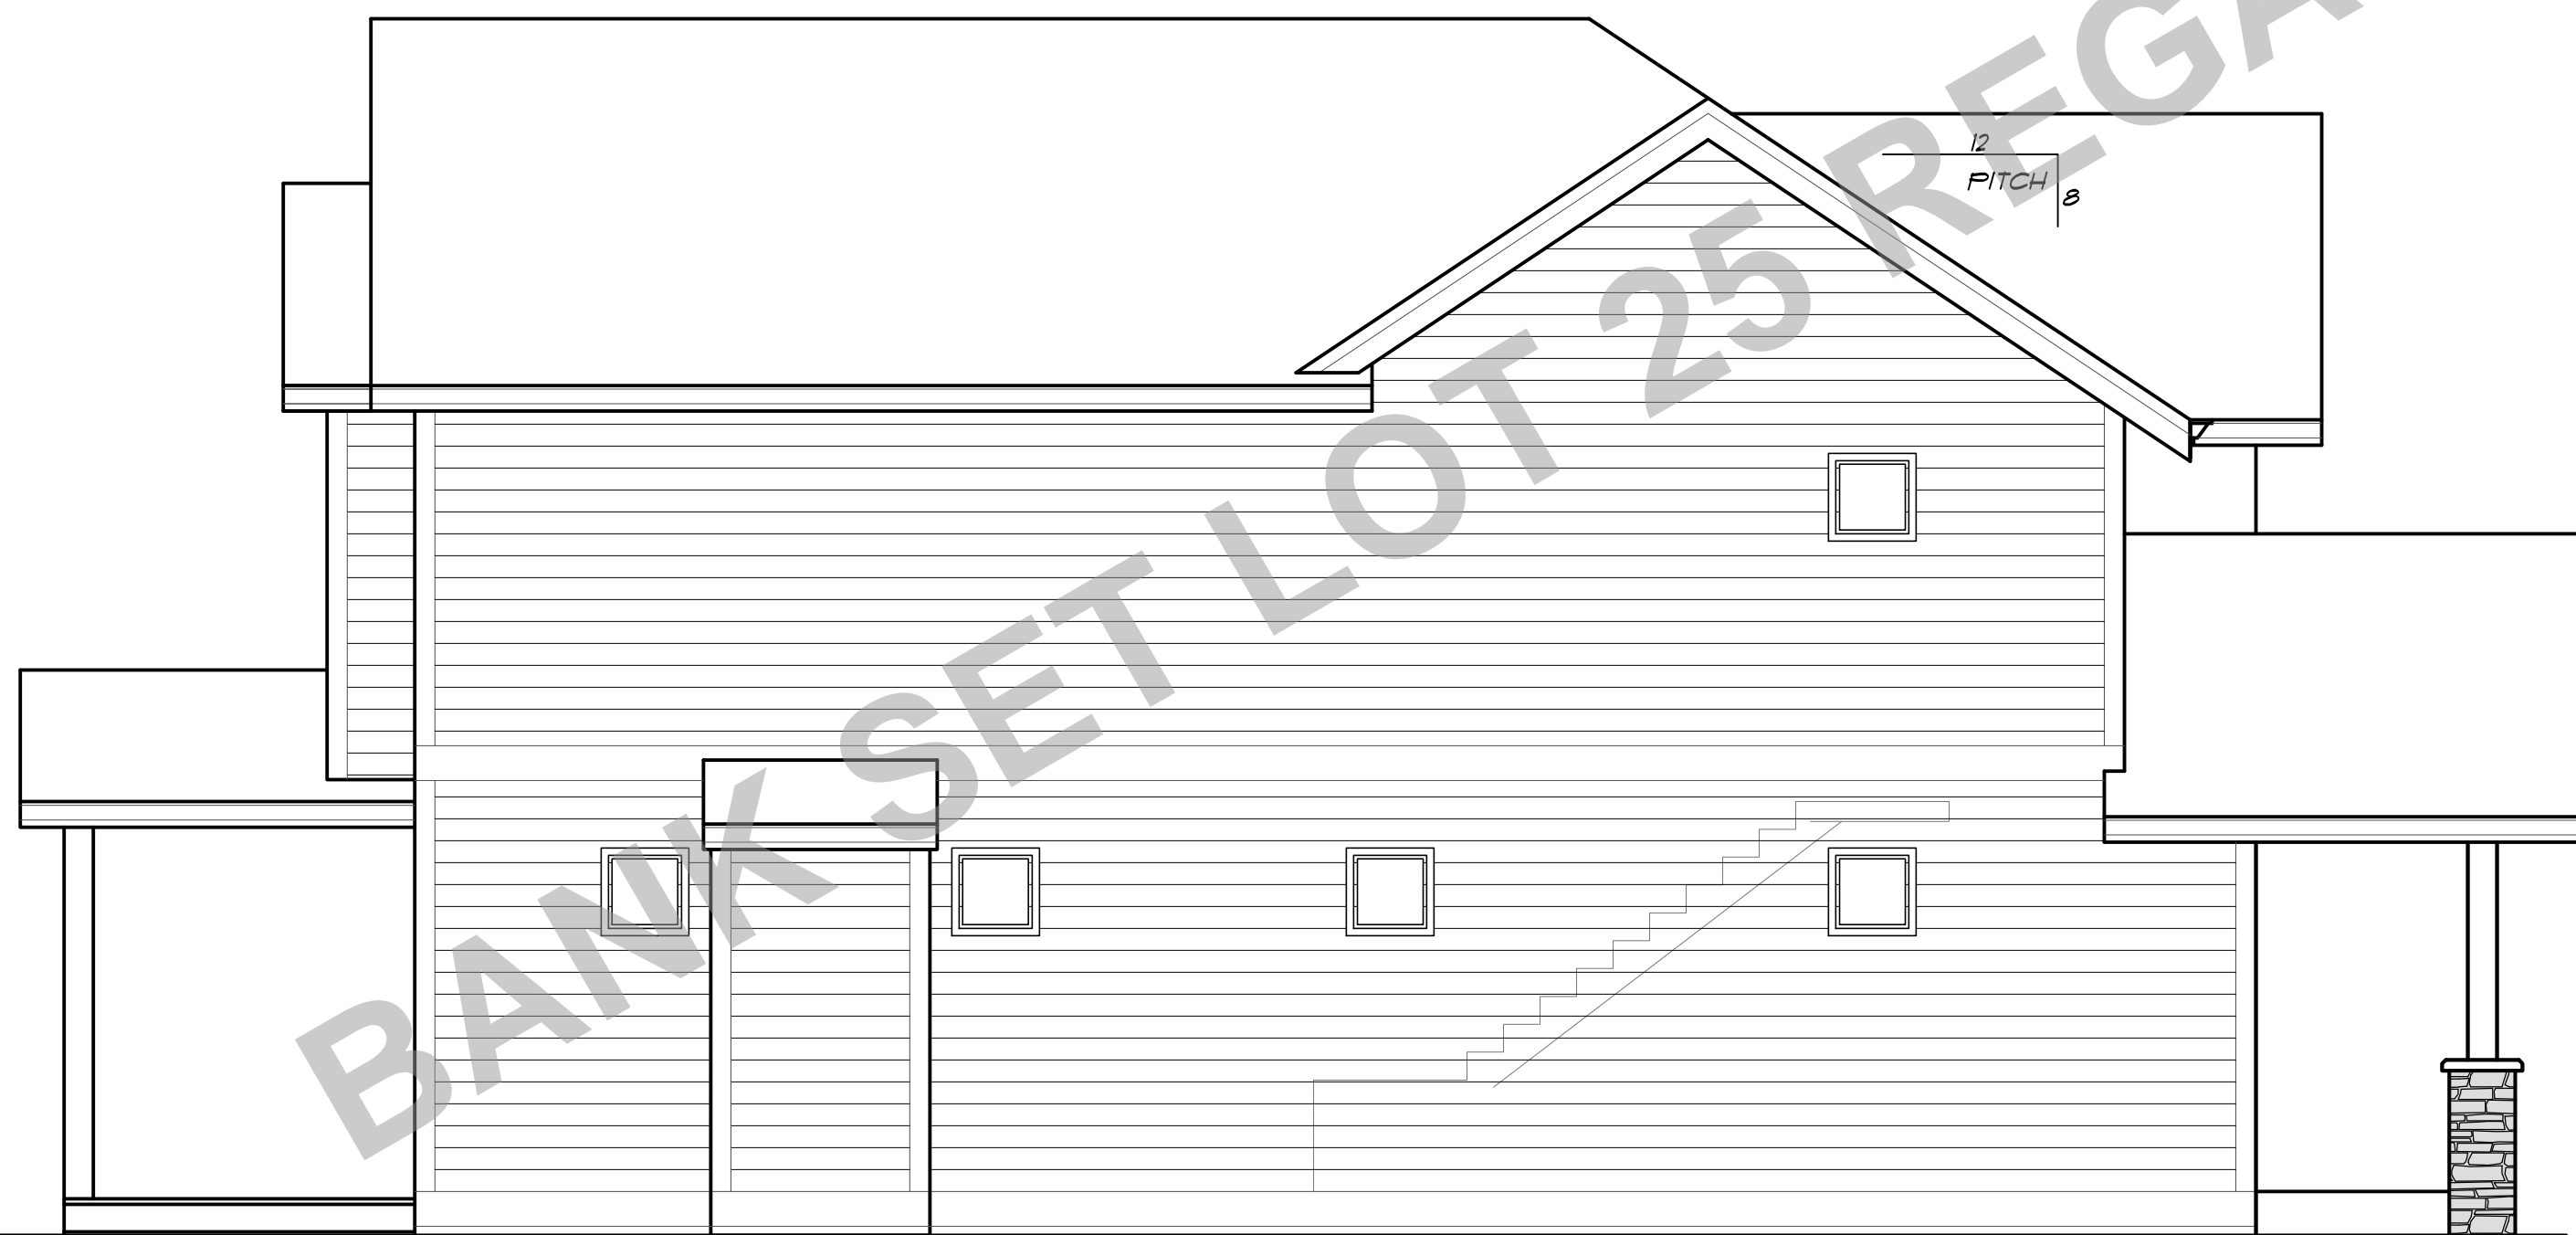

LEFT ELEVATION

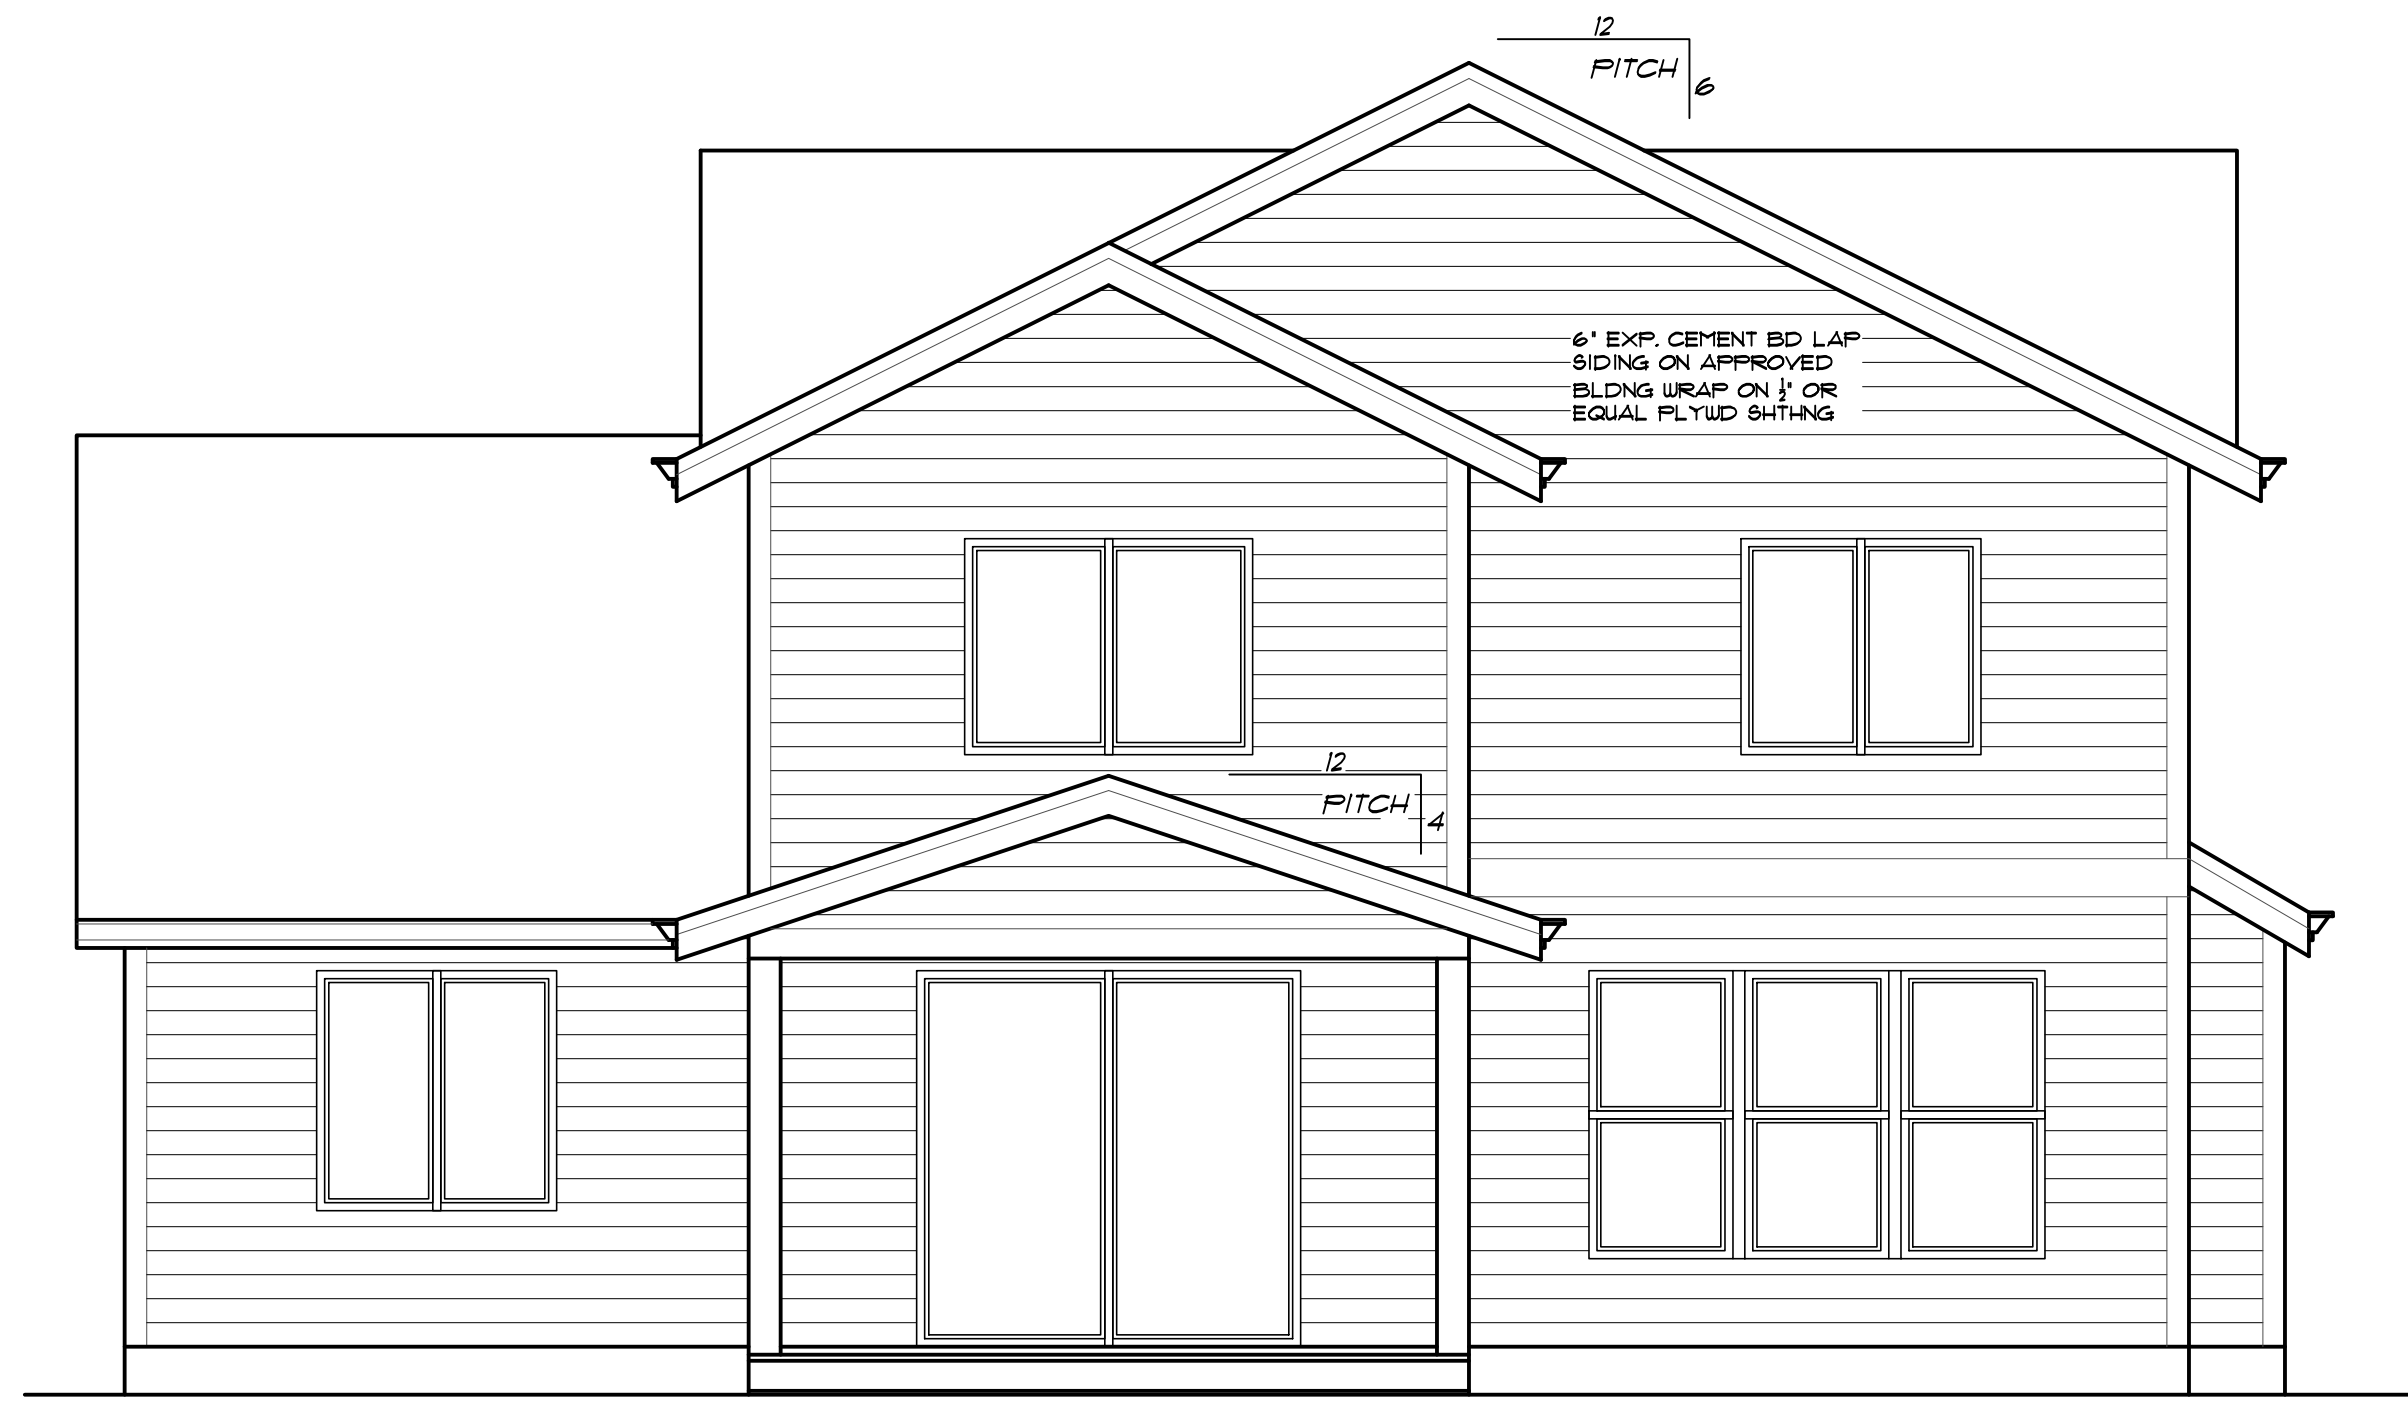


REAR ELEVATION

PLAN NO: 4212 C
 DATE: 6-15-16
 SCALE: 1/4" = 1'-0"

CLIENT NAME: CHARLOTTE C BROWN REVISION

LOCATION
 SHEET TITLE:
 SQUARE FEET:

ELEVATIONS

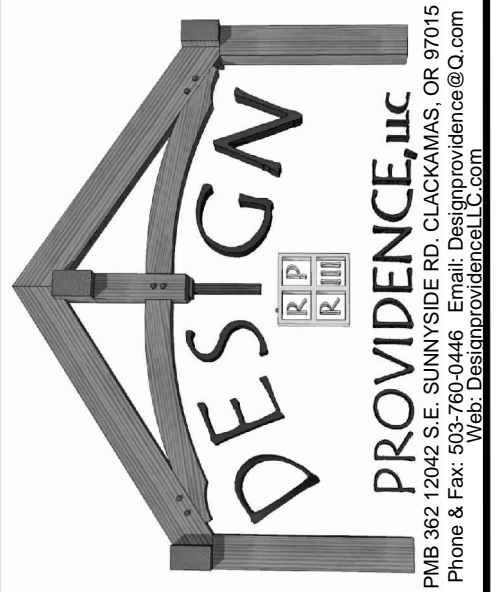


THESE PLANS HAVE BEEN LICENSED TO THE CUSTOMER FOR THE USE IN CONSTRUCTION OF THE BUILDING AND ARE SUBJECT TO THE ANY AND ALL LOCAL, STATE AND FEDERAL REGULATIONS AND CODES. THE CUSTOMER IS RESPONSIBLE FOR OBTAINING ALL NECESSARY PERMITS AND APPROVALS FROM THE APPROPRIATE AGENCIES. THE ARCHITECT ASSUMES NO LIABILITY FOR ANY DAMAGE TO PERSONS OR PROPERTY CAUSED BY THE USE OF THESE PLANS. THE ARCHITECT'S LIABILITY IS LIMITED TO THE PROFESSIONAL SERVICES PROVIDED BY HIMSELF OR HIS EMPLOYEES OR AGENTS. THE ARCHITECT DOES NOT WARRANT THE ACCURACY OF THE INFORMATION PROVIDED BY THE CLIENT. THE ARCHITECT'S LIABILITY IS LIMITED TO THE PROFESSIONAL SERVICES PROVIDED BY HIMSELF OR HIS EMPLOYEES OR AGENTS. THE ARCHITECT DOES NOT WARRANT THE ACCURACY OF THE INFORMATION PROVIDED BY THE CLIENT.

SHEET NR.

1

BANK SET LOT 25 BRIGAM HILLS ACRES, ESTACADA OR

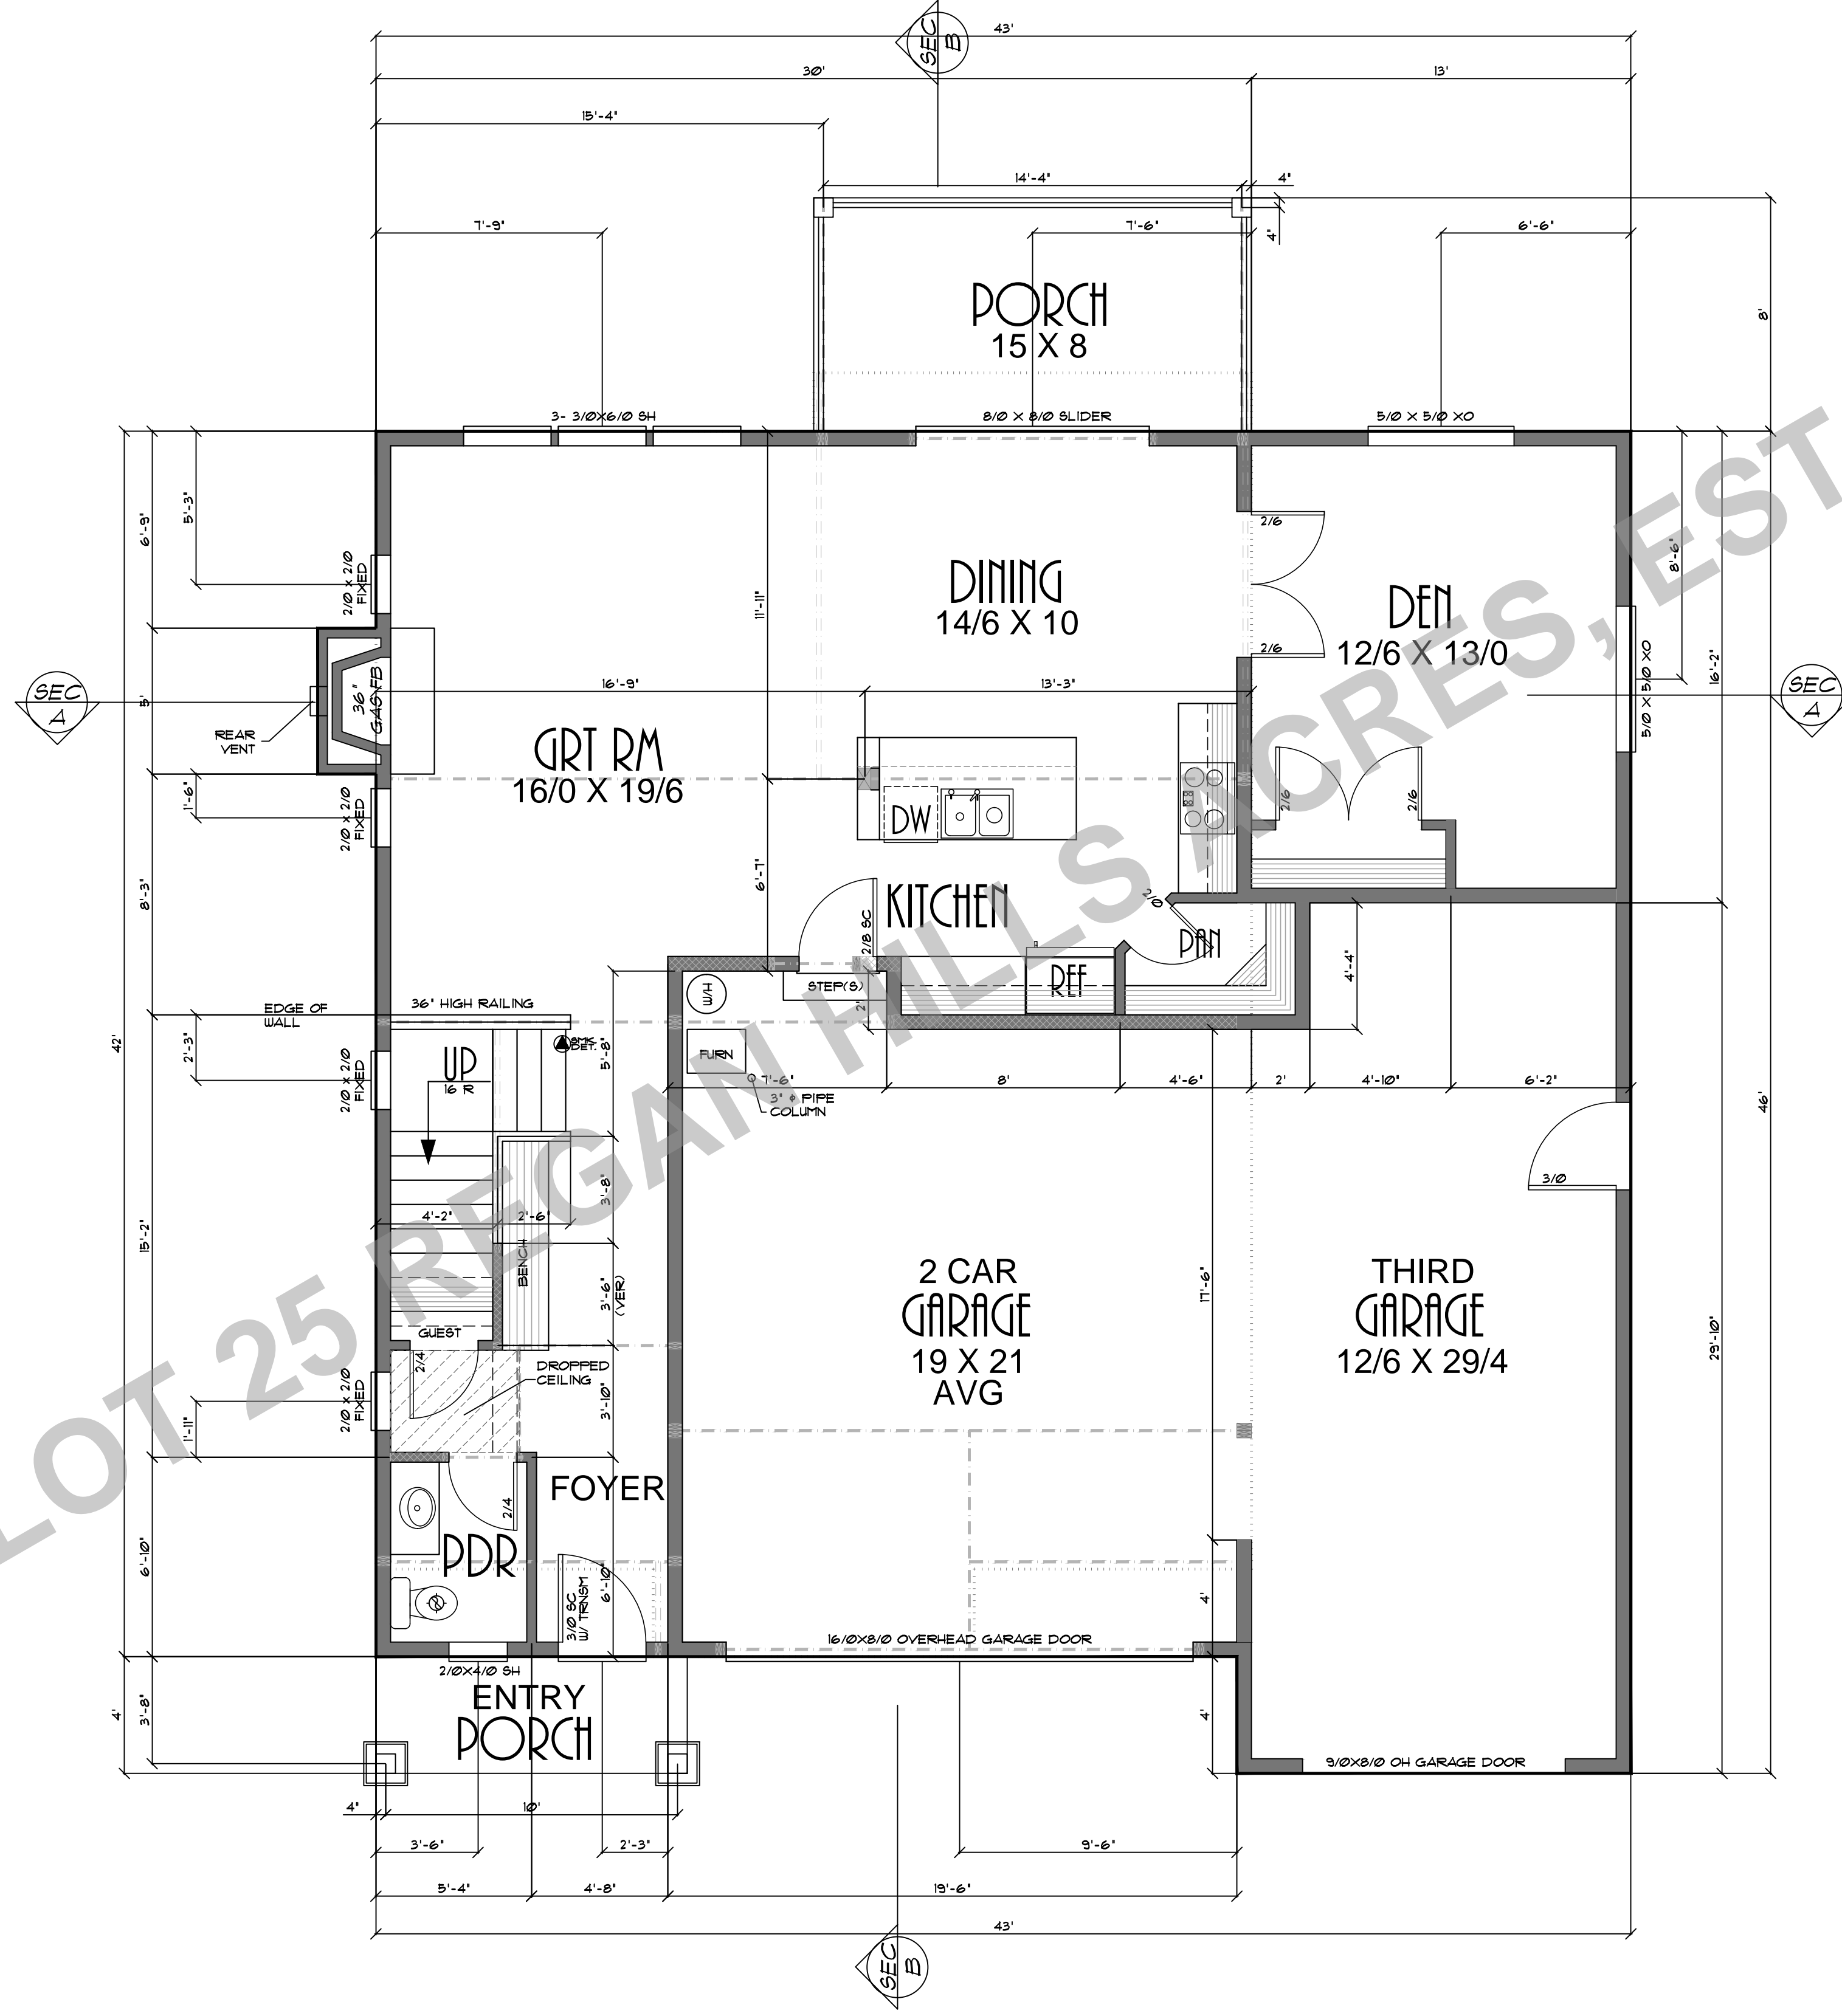


PLAN NO: 4212 C
 DATE: 6-9-16
 SCALE: 1/4" = 1'-0"

CLIENT NAME: CHARLOTTE C BROWN REVISION

LOCATION: [Blank]

SHEET TITLE: MAIN FLOOR PLAN


SQUARE FEET: 1030 SQUARE FEET

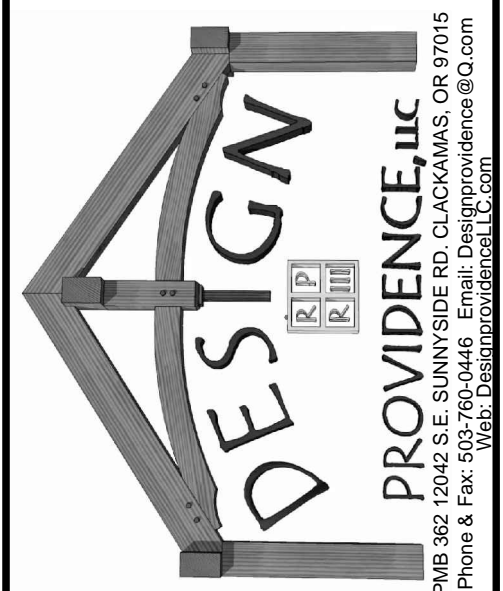


THIS DRAWING IS THE PROPERTY OF PROVIDENCE, LLC AND IS NOT TO BE REPRODUCED, COPIED, OR TRANSMITTED IN ANY FORM OR BY ANY MEANS, ELECTRONIC OR MECHANICAL, INCLUDING PHOTOCOPYING, RECORDING, OR BY ANY INFORMATION STORAGE AND RETRIEVAL SYSTEM, WITHOUT THE WRITTEN PERMISSION OF PROVIDENCE, LLC. ANY UNAUTHORIZED USE OR COPIING OF THIS DRAWING IS STRICTLY PROHIBITED. PROVIDENCE, LLC AND ITS DESIGNERS ASSUME NO LIABILITY FOR ANY DAMAGE, LOSS, OR INJURY, INCLUDING CONSEQUENTIAL DAMAGES, ARISING FROM THE USE OF THIS DRAWING. THE USER OF THIS DRAWING SHALL BE RESPONSIBLE FOR OBTAINING ALL NECESSARY PERMITS AND APPROVALS FROM THE APPROPRIATE AGENCIES. THE USER SHALL BE RESPONSIBLE FOR VERIFYING THE ACCURACY OF ALL INFORMATION PROVIDED TO PROVIDENCE, LLC. PROVIDENCE, LLC AND ITS DESIGNERS SHALL NOT BE RESPONSIBLE FOR ANY ERRORS OR OMISSIONS IN THIS DRAWING. THE USER SHALL BE RESPONSIBLE FOR OBTAINING ALL NECESSARY PERMITS AND APPROVALS FROM THE APPROPRIATE AGENCIES. THE USER SHALL BE RESPONSIBLE FOR VERIFYING THE ACCURACY OF ALL INFORMATION PROVIDED TO PROVIDENCE, LLC. PROVIDENCE, LLC AND ITS DESIGNERS SHALL NOT BE RESPONSIBLE FOR ANY ERRORS OR OMISSIONS IN THIS DRAWING.

SHEET NR: 2

BANK SET LOT 25 BEGAN HILLS ACRES, ESTACADA OR

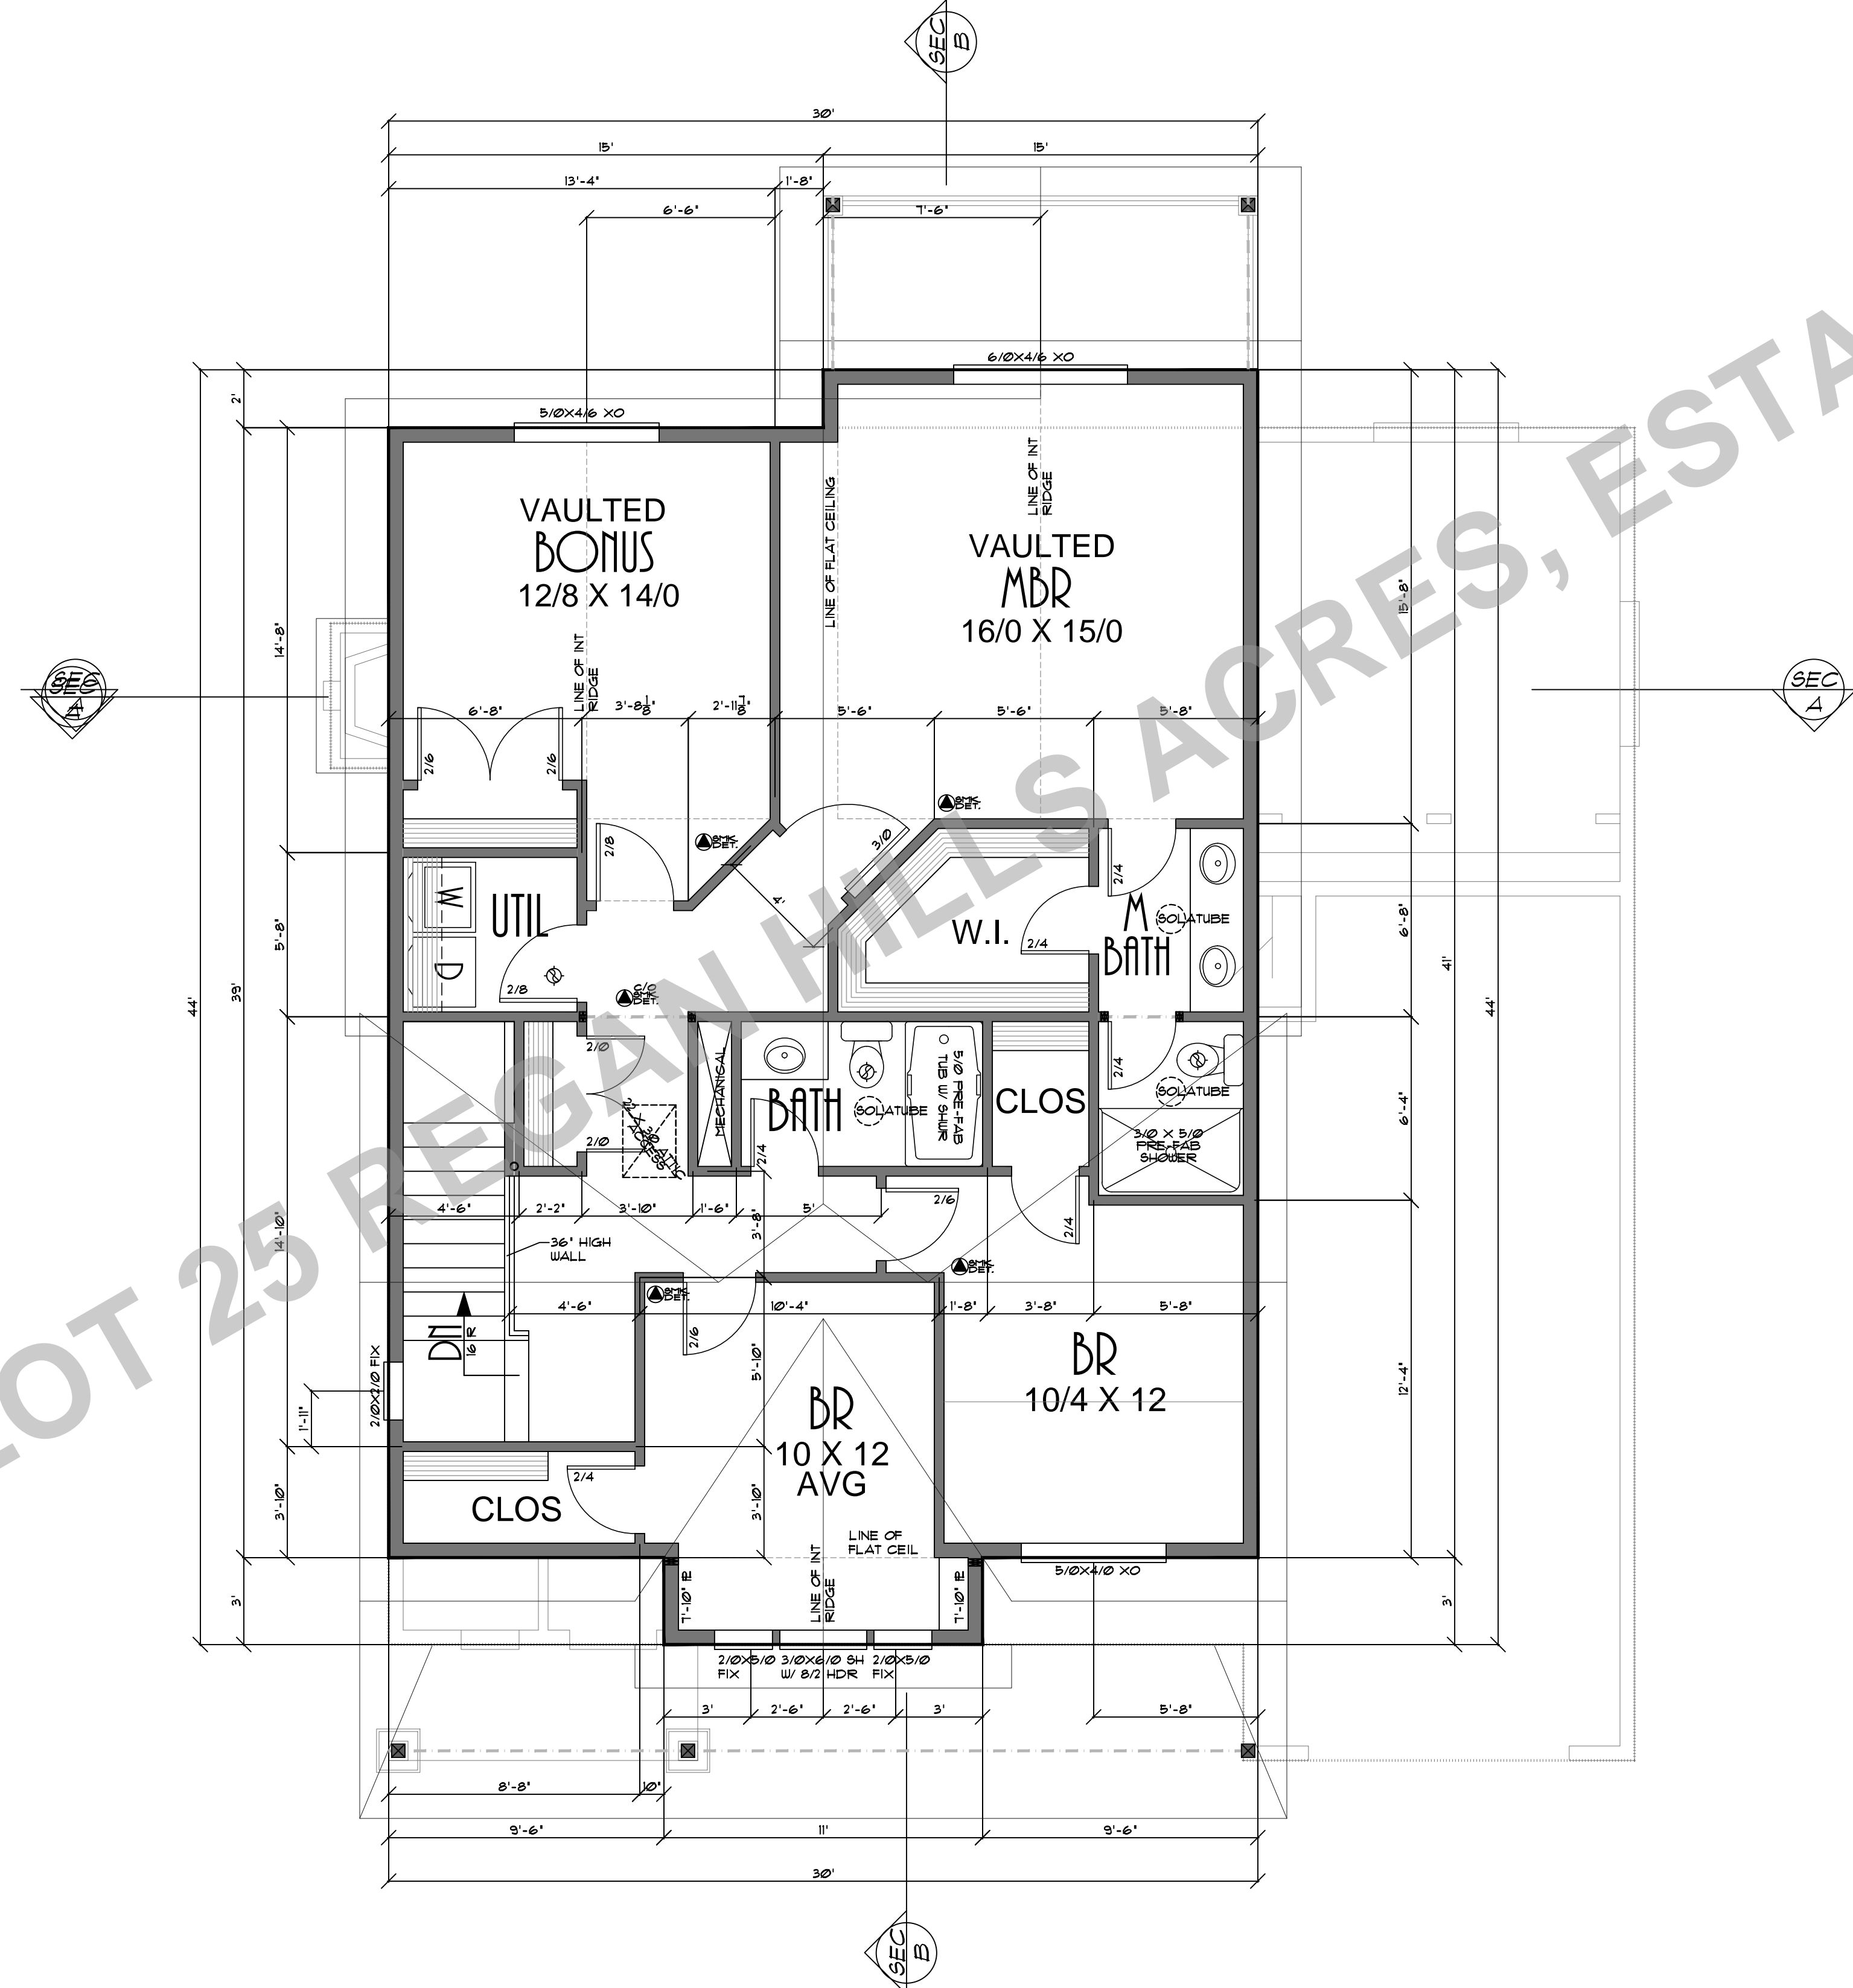

 PROVIDENCE, LLC 11111 S. 26th Street, Suite 100 Phoenix, AZ 85048 Email: Design@providence-llc.com Web: Design@providence-llc.com	CLIENT NAME: CHARLOTTE C BROWN REVISION	DRAWING NO: 4212 C
	LOCATION:	DATE: 6-9-16
SHEET TITLE: UPPER FLOOR PLAN	SCALE: 1/4" = 1'-0"	
SQUARE FEET: 1160 SQUARE FEET		

THESE PLANS HAVE BEEN PREPARED BY THE ARCHITECT FOR THE USE IN CONNECTION WITH THE PROJECT AND ARE TO BE USED ONLY FOR THE PROJECT AND SITE SPECIFICALLY IDENTIFIED HEREON. ANY OTHER USE OF THESE PLANS WITHOUT THE WRITTEN CONSENT OF THE ARCHITECT IS UNAUTHORIZED. THE ARCHITECT ASSUMES NO LIABILITY FOR ANY DAMAGE TO PERSONS OR PROPERTY ARISING FROM THE USE OF THESE PLANS IN ANY MANNER OTHER THAN THAT AUTHORIZED BY THE ARCHITECT. THE ARCHITECT'S LIABILITY IS LIMITED TO THE PROFESSIONAL SERVICES PROVIDED BY THE ARCHITECT AND DOES NOT INCLUDE THE COST OF CONSTRUCTION OR THE COST OF ANY MATERIALS OR LABOR. 