




FRONT ELEVATION
SCALE: 1/4" = 1'-0"

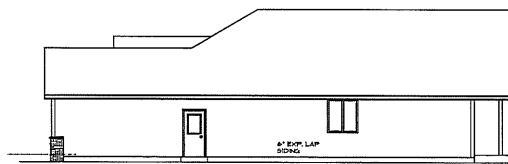


RIGHT ELEVATION
SCALE: 1/4" = 1'-0"

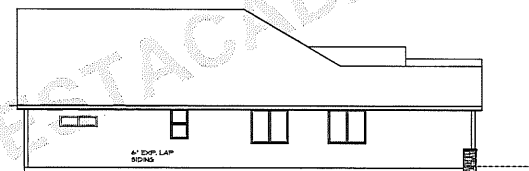


LEFT ELEVATION
SCALE: 1/4" = 1'-0"

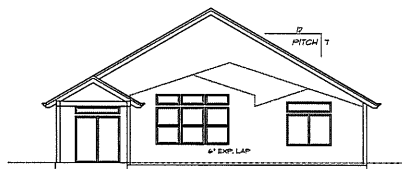

REAR ELEVATION
SCALE: 1/4" = 1'-0"

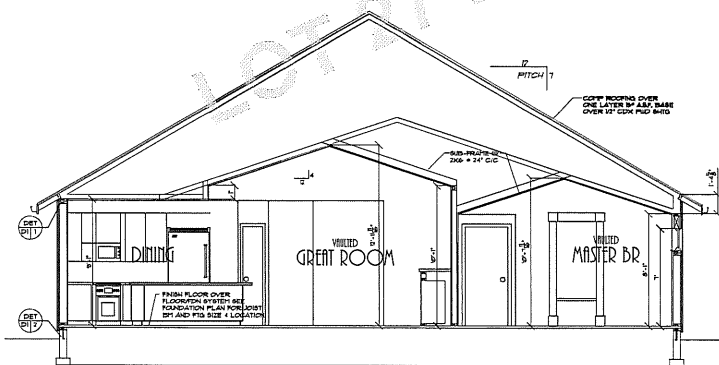

CROSS SECTION B-B
SCALE: 1/4" = 1'-0"

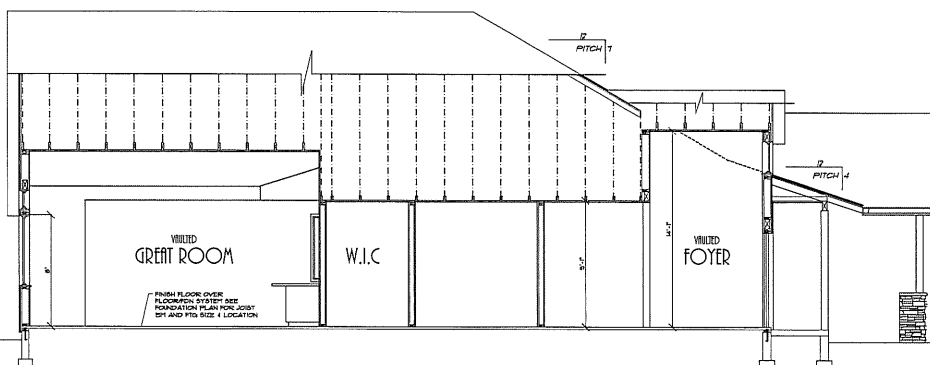



CROSS SECTION A-A
SCALE: 1/4" = 1'-0"

PROJECT NO. 102708 C		DATE 11-29-19		SCALE 1/4" = 1'-0"	
THE RIPPLEBROOK C HAIL LOT 27 REV					
ELEVATIONS / SECTIONS					
DATE REV.	LOCATION	DATE FILED	PROJECT FILE		
<small>PROVIDENCE, LLC 1000 W. 10TH AVENUE, SUITE 100 DENVER, CO 80202 TEL: 303.733.1111 WWW.PROVIDENCE-LLC.COM</small>					
SHEET NO.					
1					

1095 1st Ave
Rec'd
12/27/16

LOT 27 RECORDS RECAPITULATOR

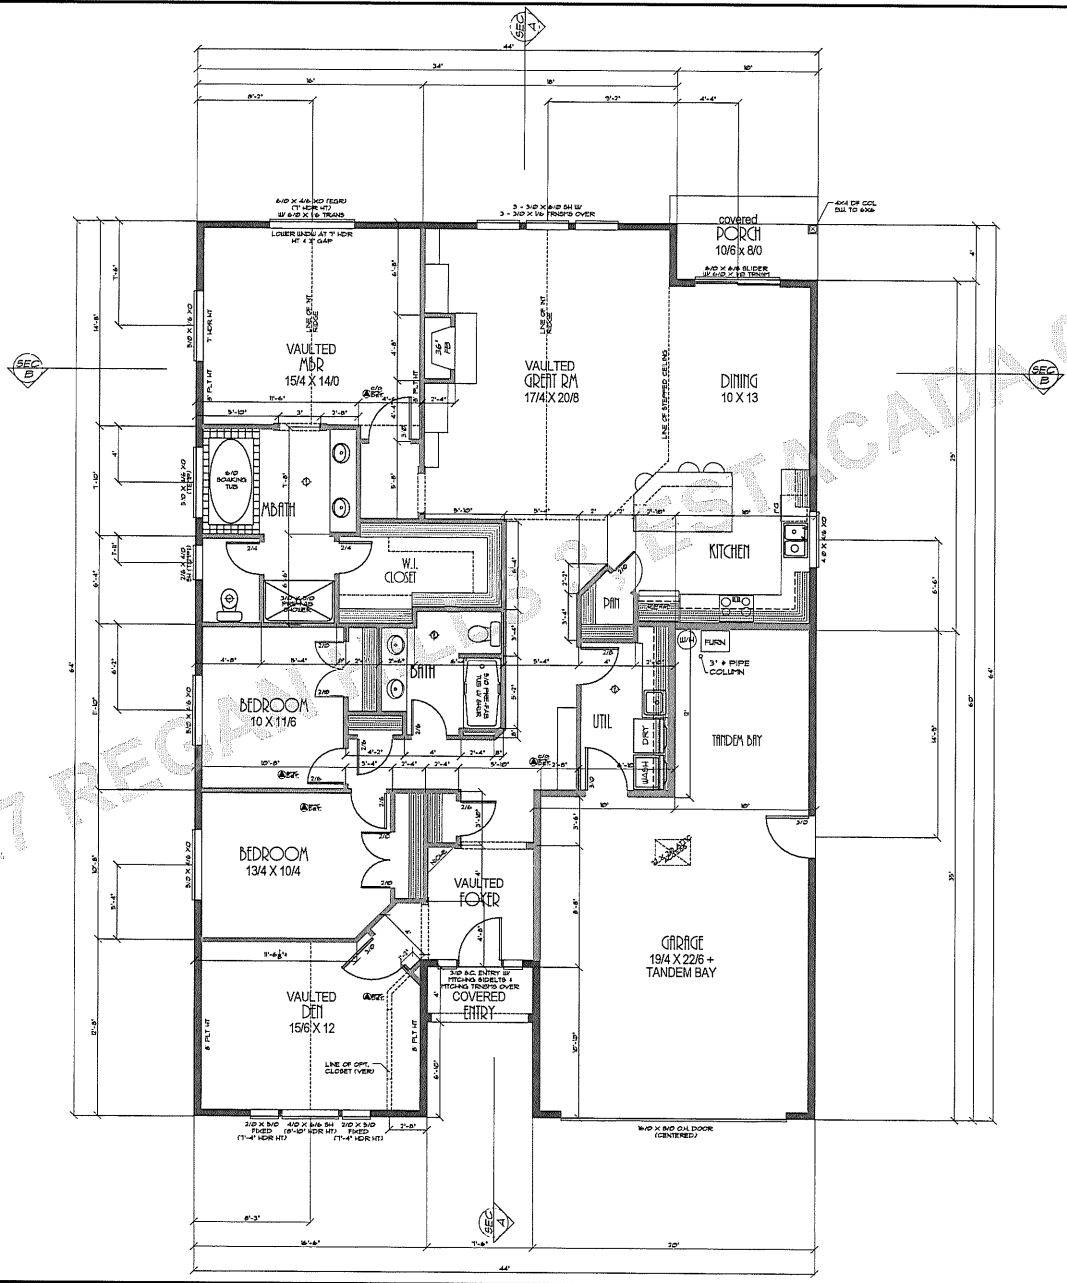

		PROVIDENCE, INC. <small>DESIGN FIRM</small> 400 W. COLLEGE AVENUE, SUITE 200, PROVIDENCE, RI 02908 PHONE: 401-863-1234 FAX: 401-863-1235	
SHEET NO.	2	PROJECT	THE RIPPLEBROOK C HILL LOT 27 REV
DATE	11-29-16	SCALE	1/4" = 1'-0"
FLOOR PLAN			
SCALE: 1/4" = 1'-0" • 2060 SQUARE FEET			