


6/20 X 1/16 X 0.015



FRONT ELEVATION

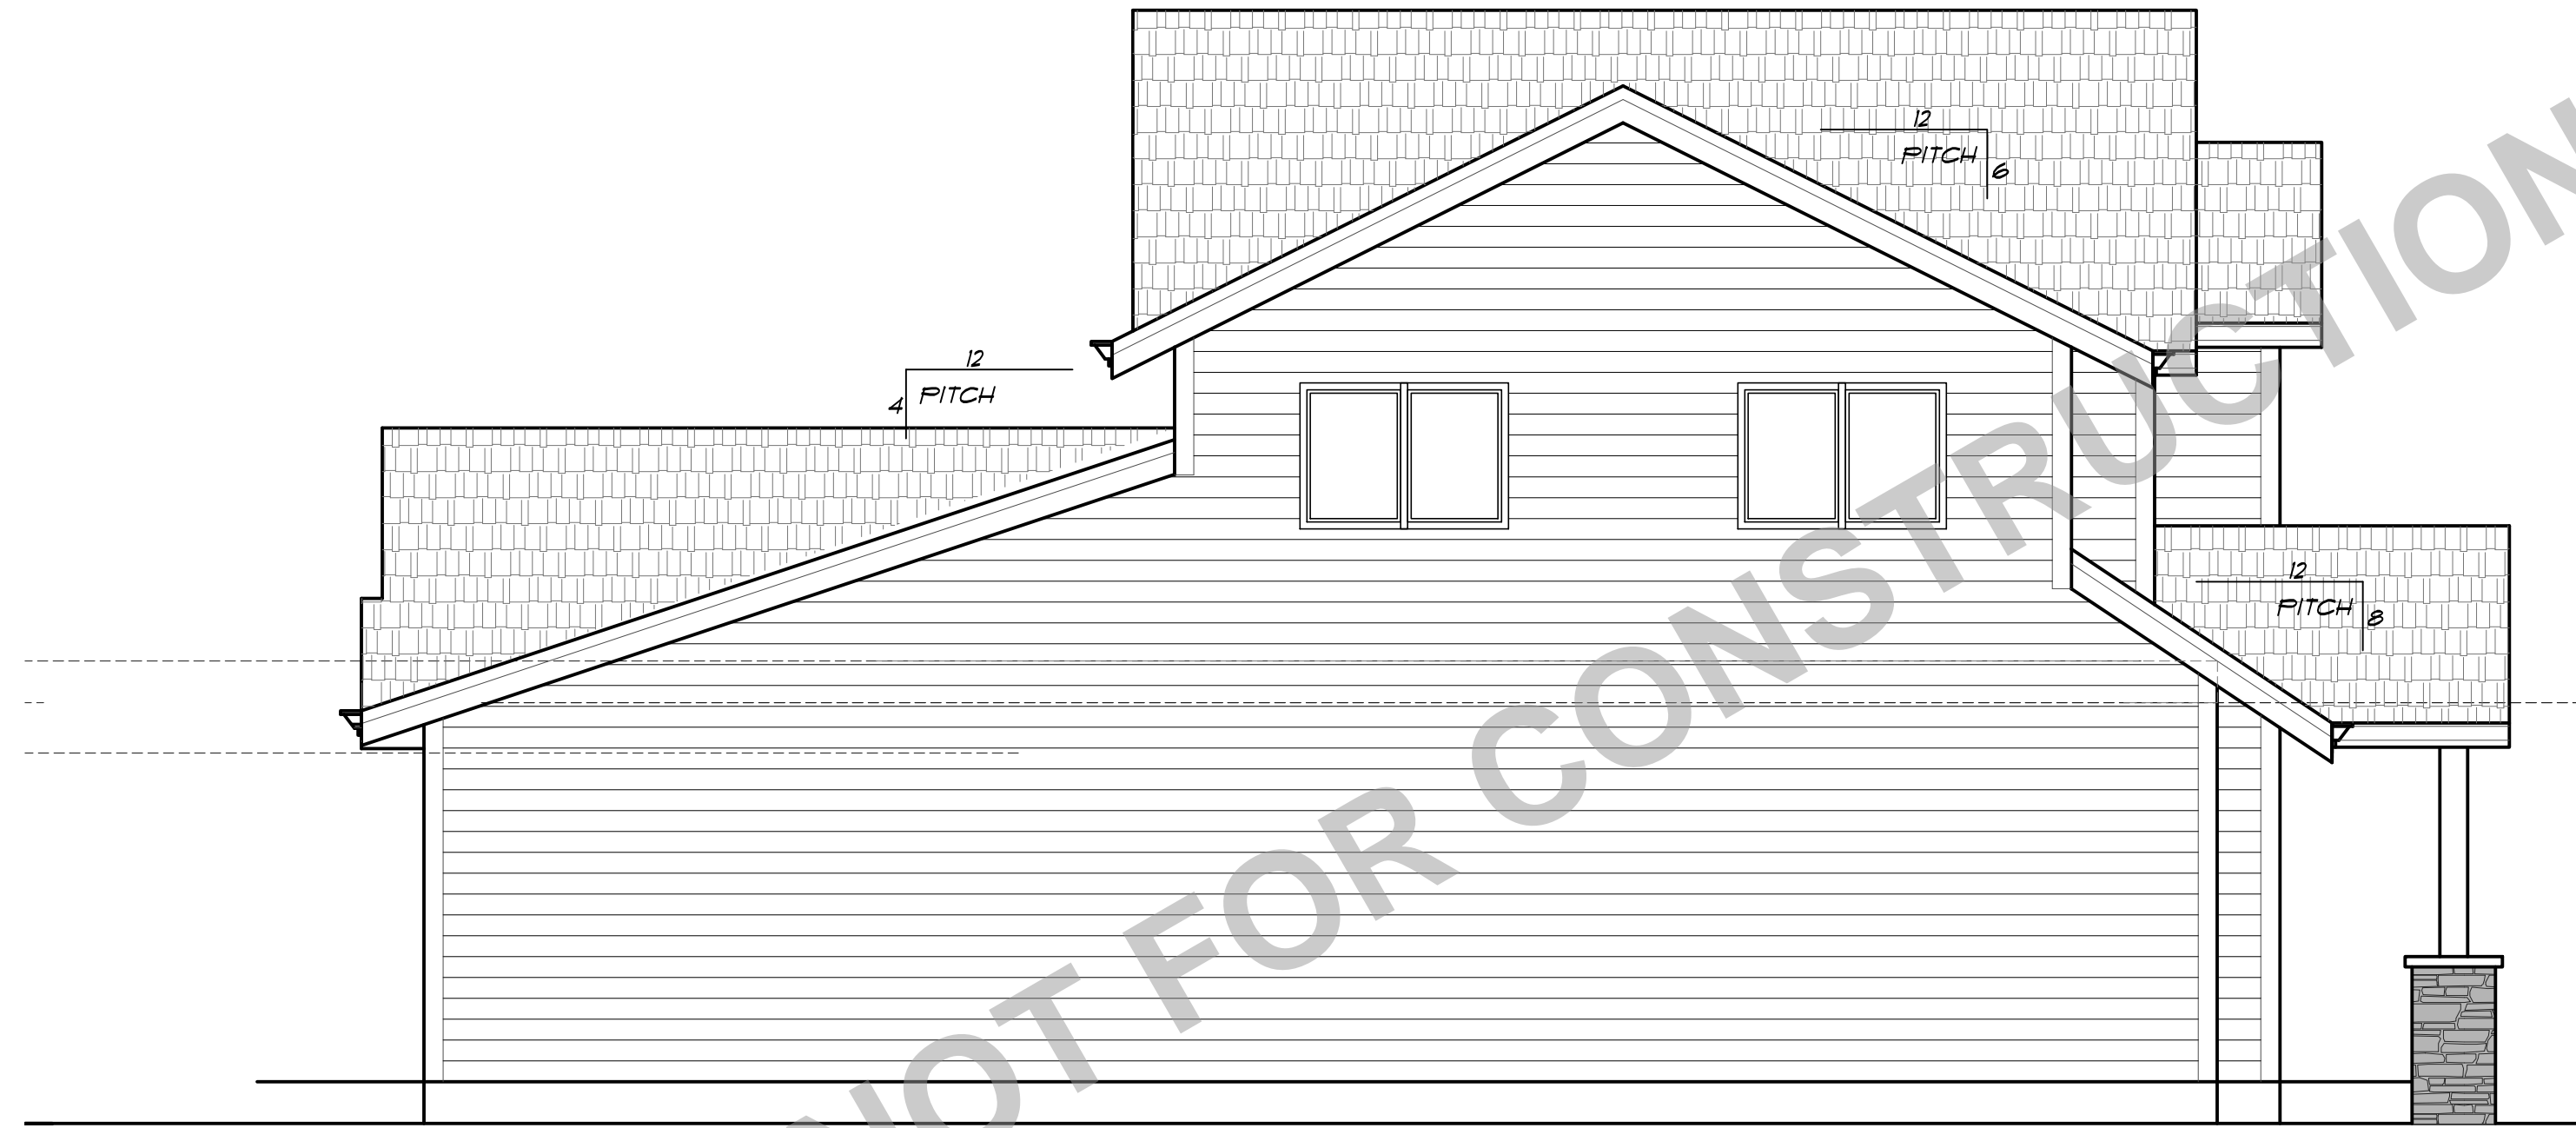

LEFT ELEVATION




RIGHT ELEVATION



REAR ELEVATION

BANK SET FOR LOT 17 ZION MEADOWS, NOT FOR CONSTRUCTION


CLIENT NAME:	THE ALPENTAL B RAZE LOT 17	PLANNING NO.:	52915 B
LOCATION:		DATE:	6-3-16
SHEET TITLE:	ELEVATIONS	SCALE:	1/4" = 1'-0"
SQUARE FEET:			

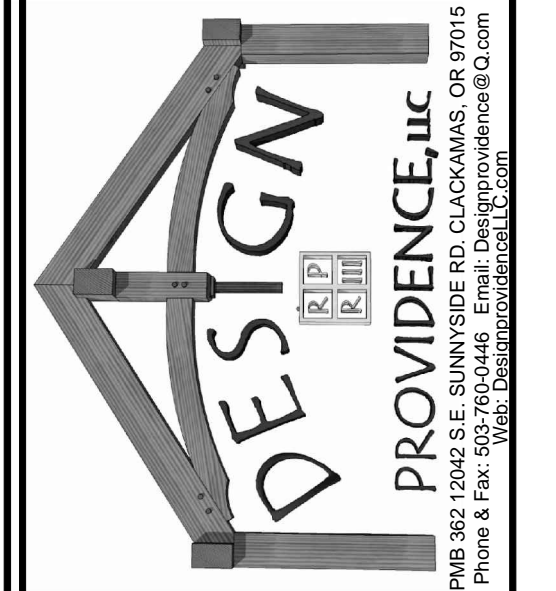

PROVIDENCE, LLC  
ARCHITECTS & INTERIORS  
1000 W. 10TH AVENUE, SUITE 100, DENVER, CO 80202  
PHONE: 303.733.8888  
FAX: 303.733.8889  
WWW.PROVIDENCEDESIGN.COM

SHEET NR.  
**1**

BANK SET FOR LOT 17 ZINN MEADOWS, NOT FOR CONSTRUCTION

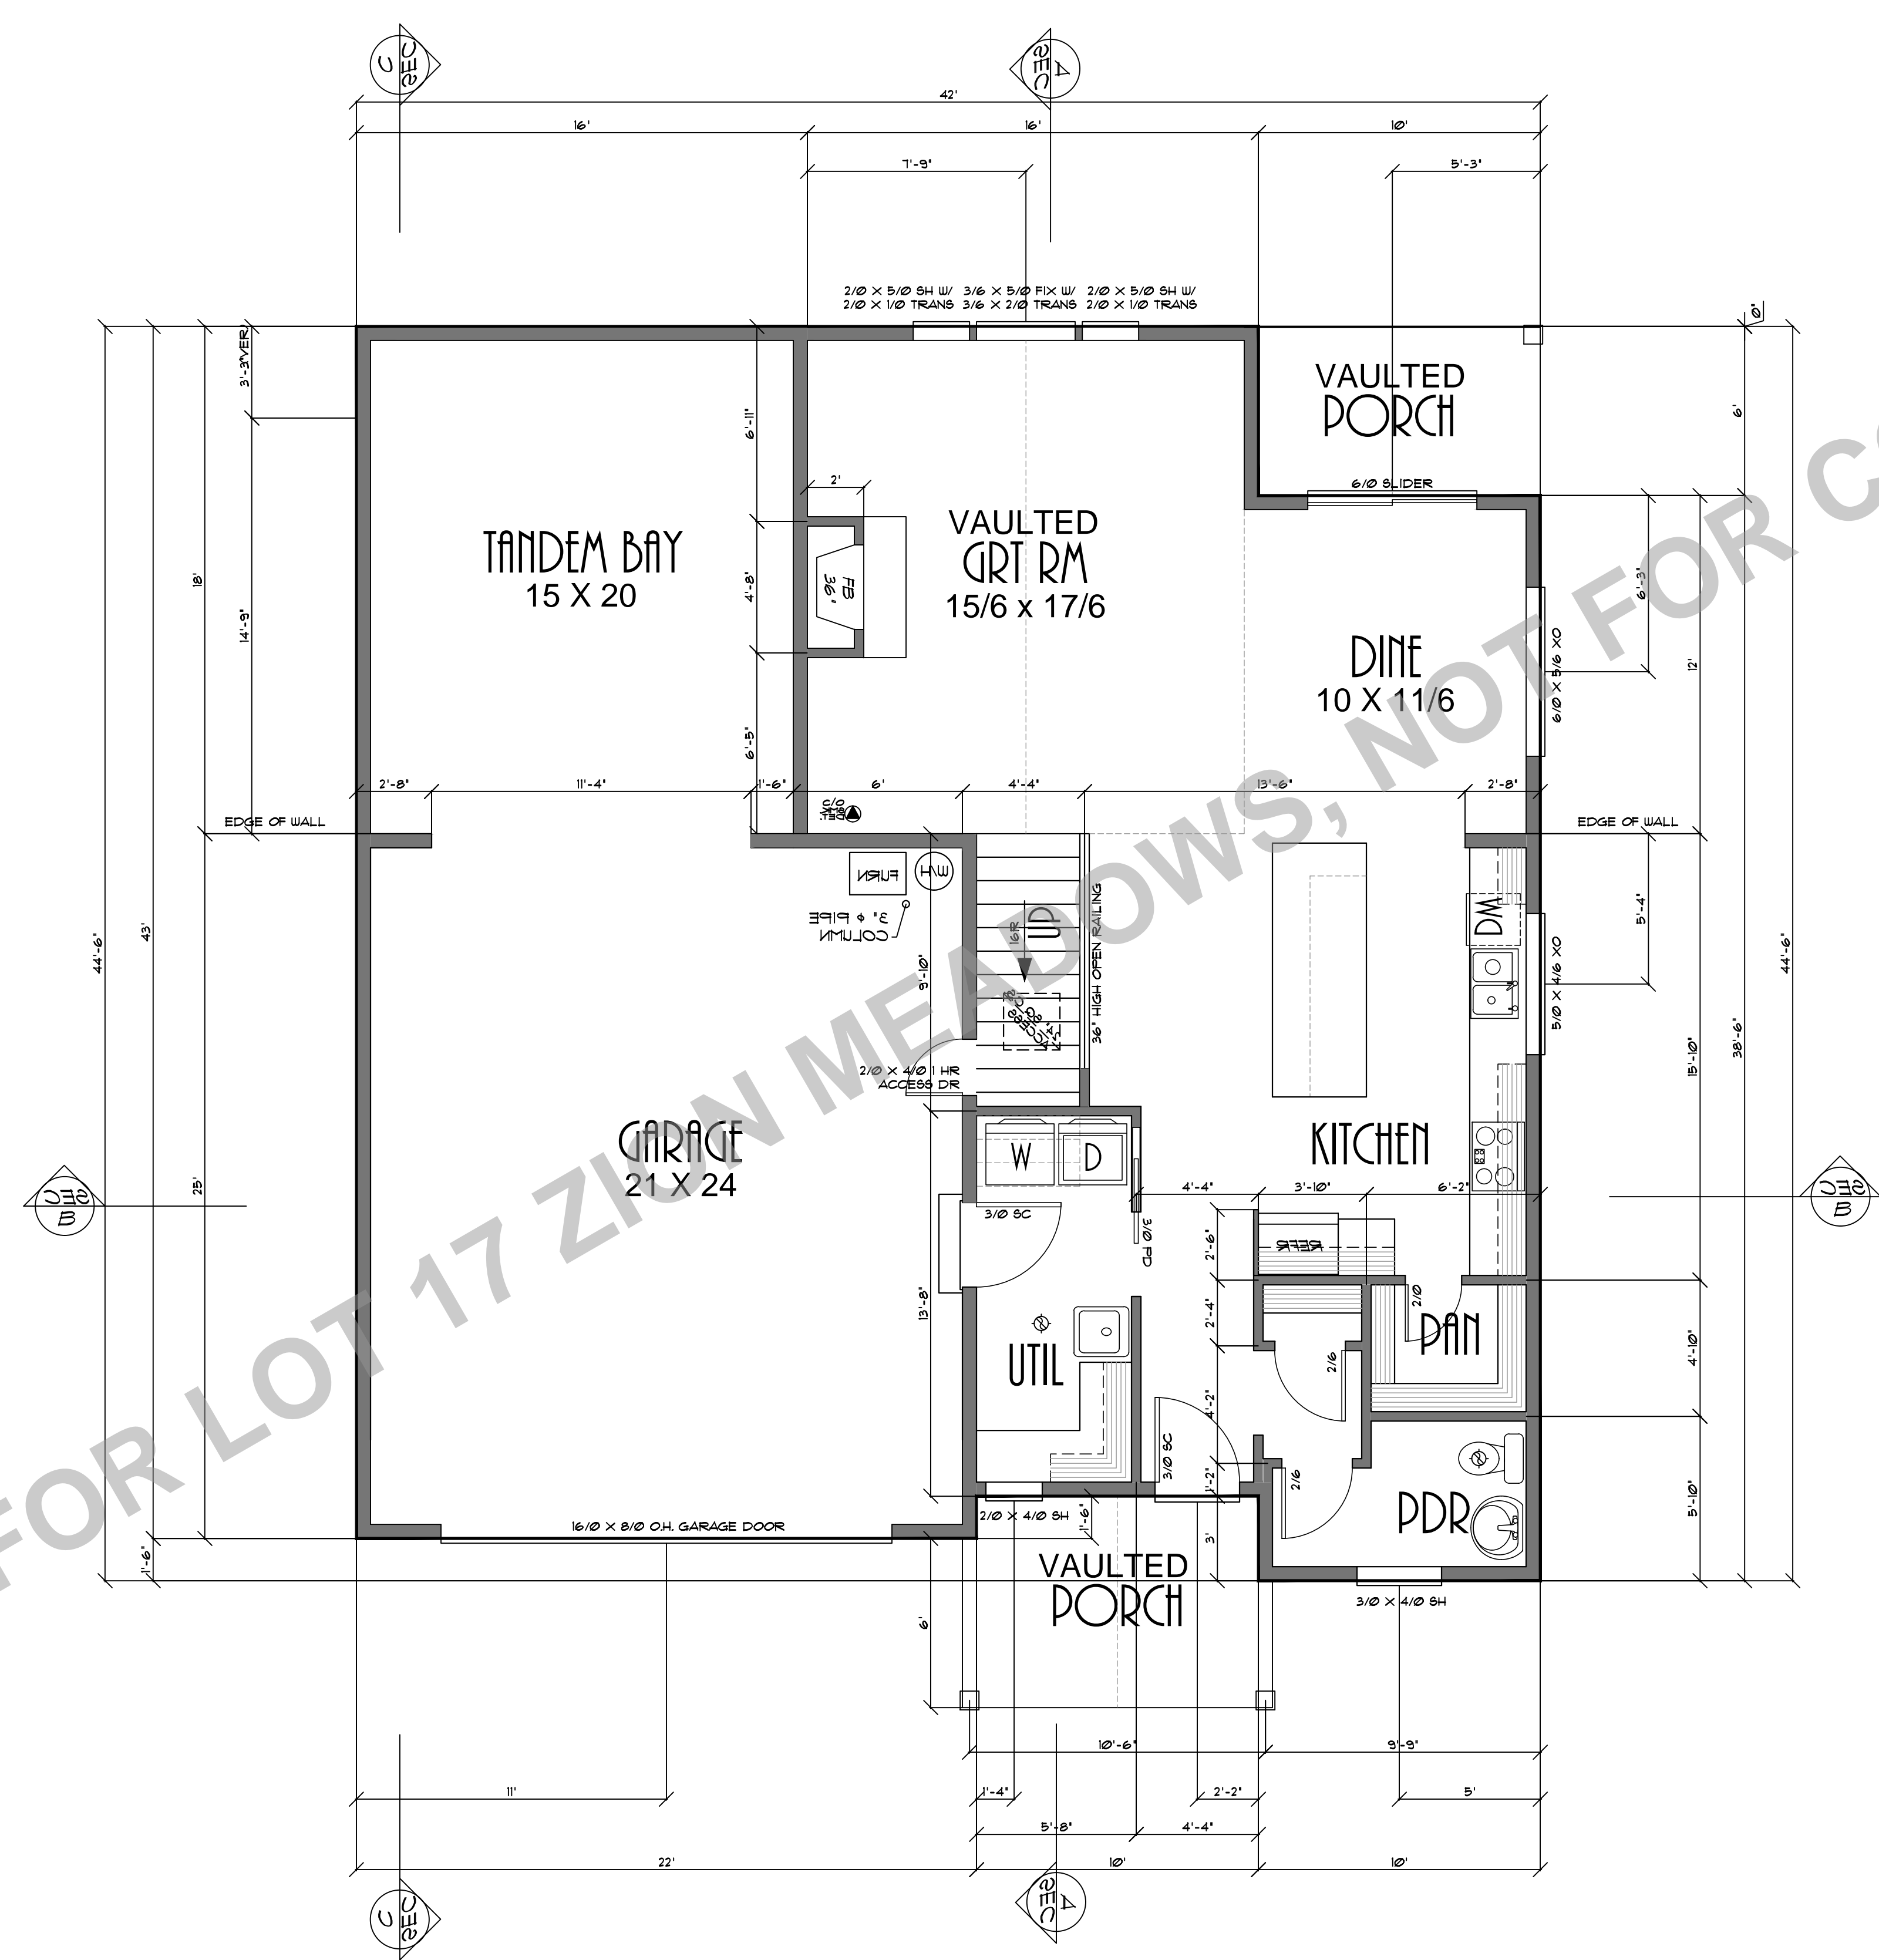


DRAWING NO:	52915 B
DATE:	6-3-16
SCALE:	1/4" = 1'-0"

CLIENT NAME:	THE ALPENTAL B RAZE LOT 17
LOCATION:	
SHEET TITLE:	MAIN FLOOR PLAN
SQUARE FEET:	920 SQUARE FEET

**DESIGN**  
R.P.  
R.T.  
**PROVIDENCE, INC.**  
PHONE: 924 440-1435 FAX: 503-760-0446 Email: Designprovidence@icloud.com Web: Designprovidence.com

THESE PLANS HAVE BEEN LICENSED TO THE CUSTOMER FOR THE USE IN THE CONTINUATION OF THE PROJECT AND ARE NOT TO BE REPRODUCED, COPIED, OR ALTERED IN ANY MANNER WITHOUT THE WRITTEN CONSENT OF PROVIDENCE, INC. THE CUSTOMER SHALL BE RESPONSIBLE FOR OBTAINING ALL NECESSARY PERMITS AND APPROVALS FROM THE APPROPRIATE AGENCIES. PROVIDENCE, INC. SHALL NOT BE RESPONSIBLE FOR ANY ERRORS OR OMISSIONS IN THESE PLANS OR FOR ANY CONSEQUENCES ARISING THEREFROM. THE CUSTOMER SHALL BE RESPONSIBLE FOR OBTAINING ALL NECESSARY PERMITS AND APPROVALS FROM THE APPROPRIATE AGENCIES. PROVIDENCE, INC. SHALL NOT BE RESPONSIBLE FOR ANY ERRORS OR OMISSIONS IN THESE PLANS OR FOR ANY CONSEQUENCES ARISING THEREFROM.

BANK SET FOR LOT 17 ZION WINDOWS, NOT FOR CONSTRUCTION

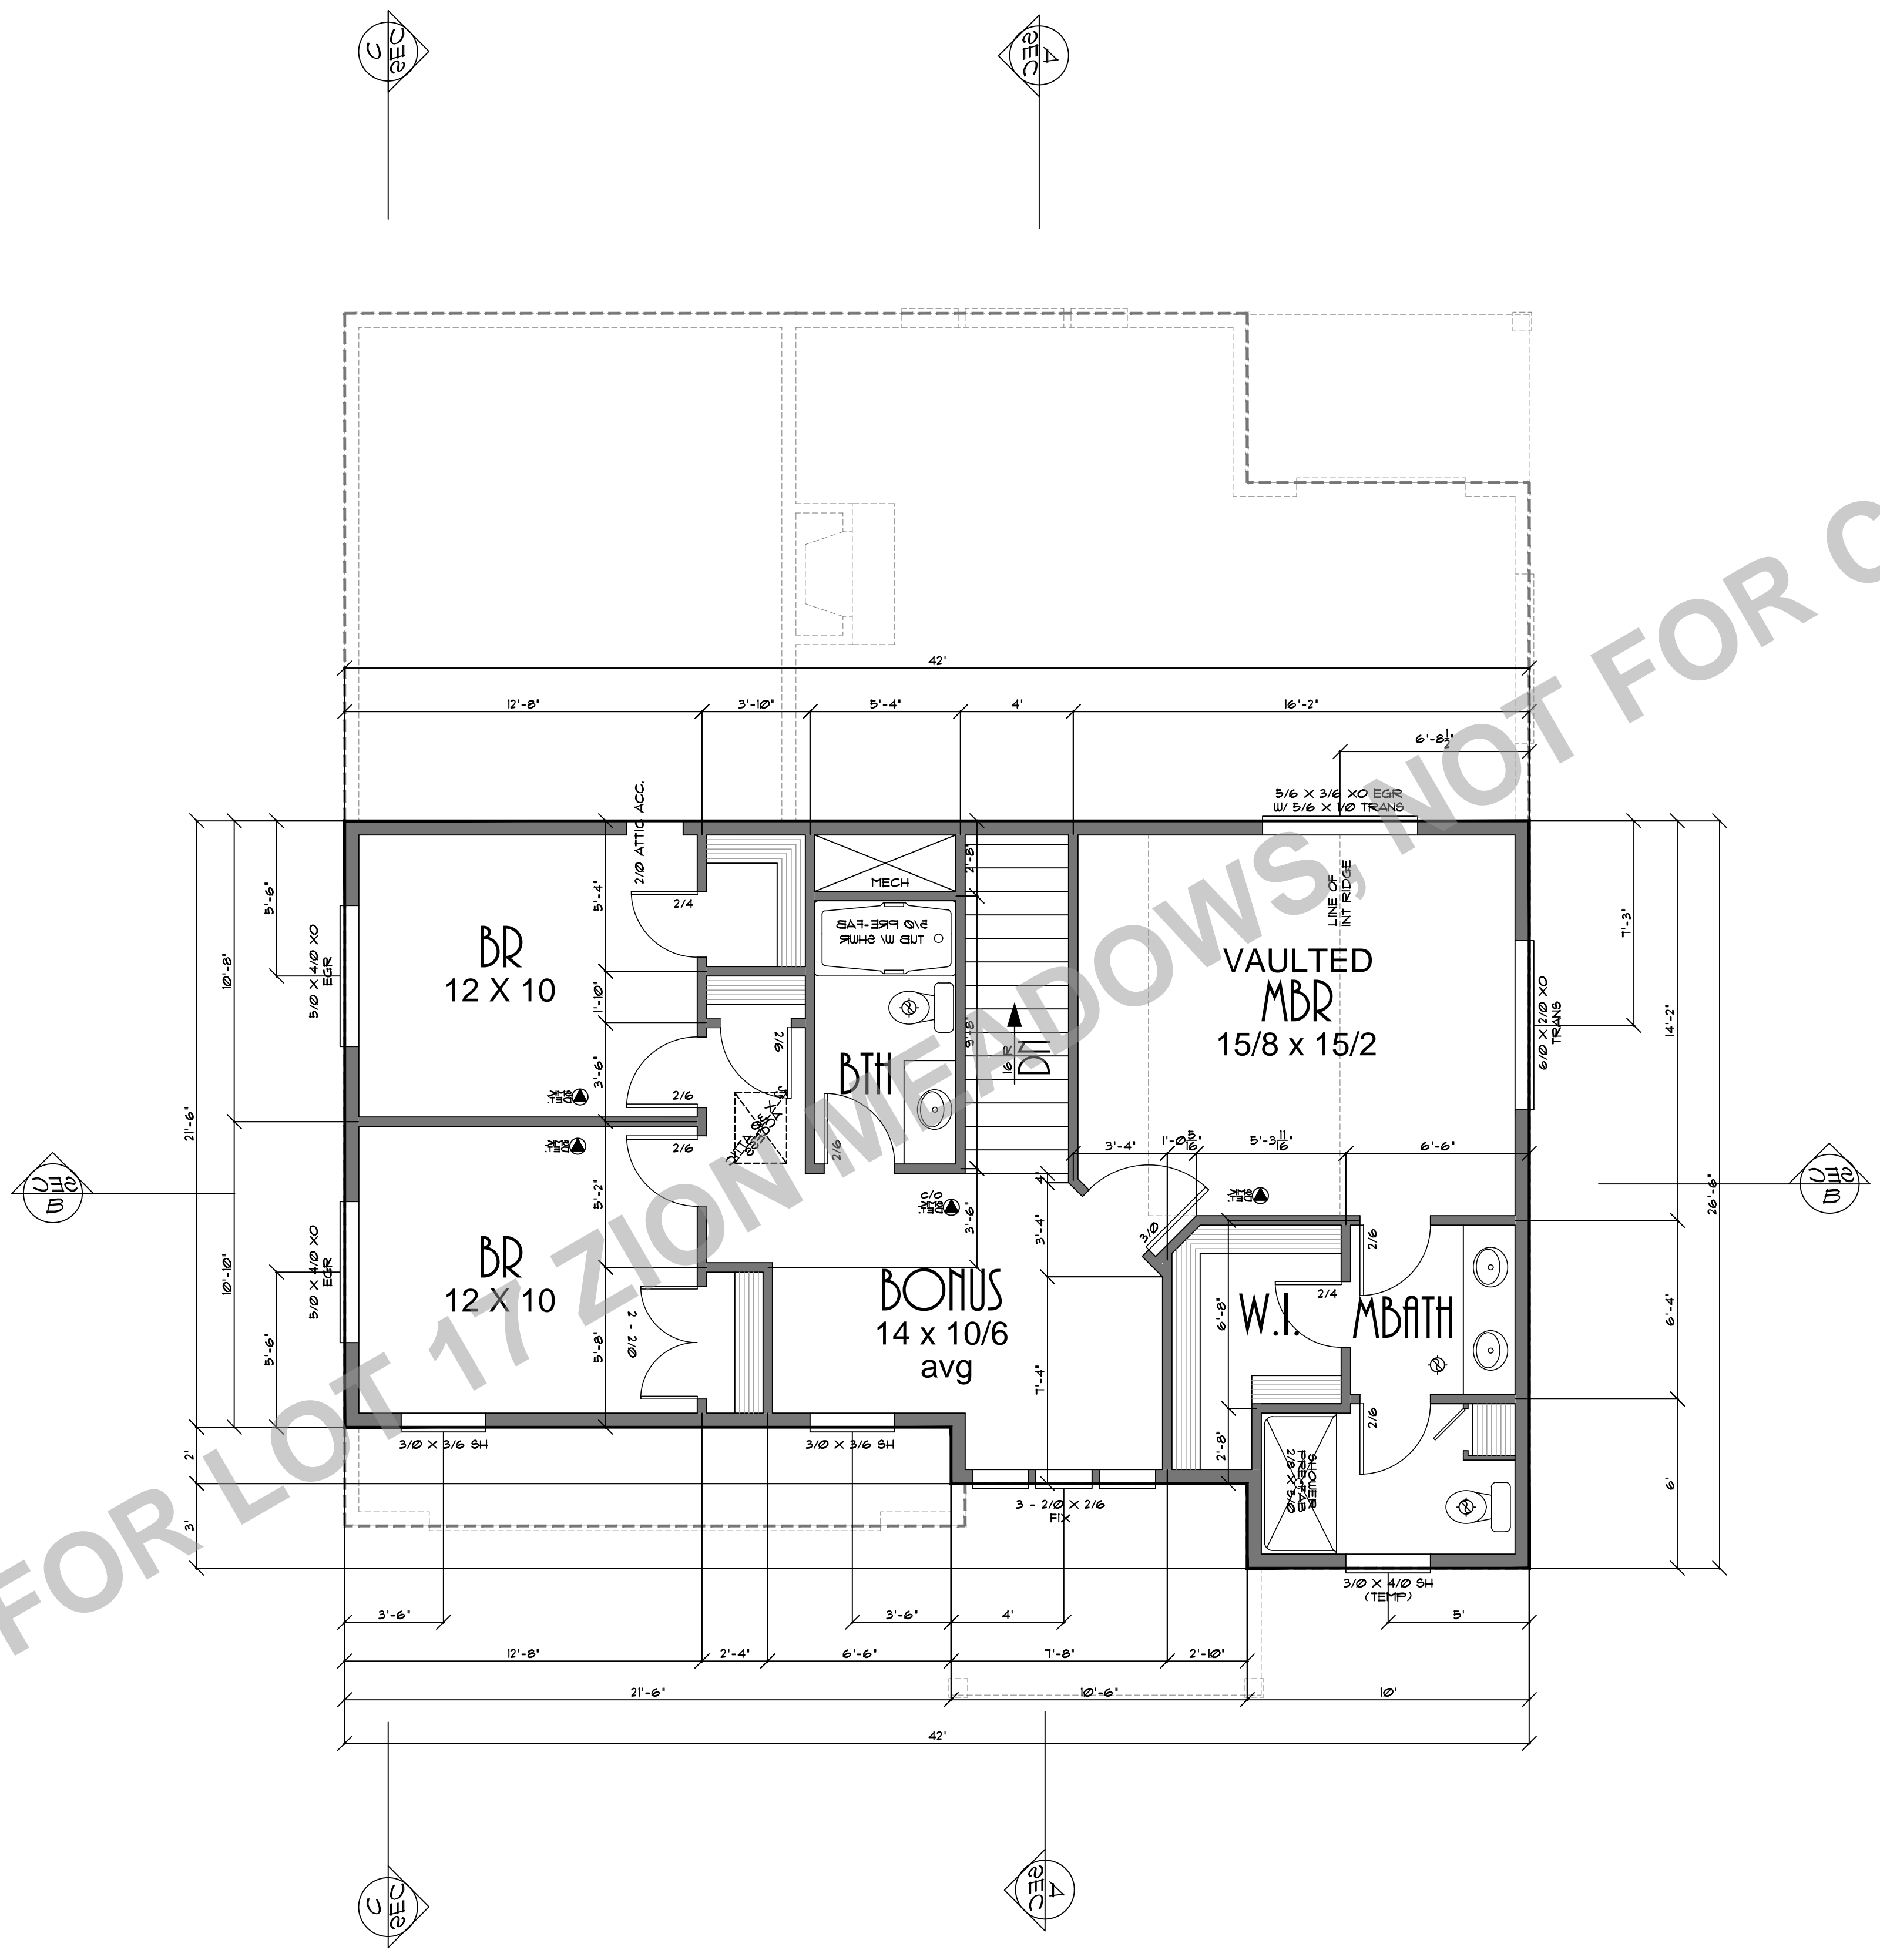

<p>THESE PLANS HAVE BEEN LICENSED TO THE CUSTOMER FOR THE USE IN CONNECTION WITH THE PROJECT SPECIFICALLY IDENTIFIED IN THESE PLANS. ANY REUSE, REPRODUCTION, OR MODIFICATION OF THESE PLANS WITHOUT THE WRITTEN CONSENT OF THE ARCHITECT IS STRICTLY PROHIBITED. THE ARCHITECT ASSUMES NO LIABILITY FOR ANY DAMAGE, INCLUDING CONSEQUENTIAL DAMAGES, ARISING FROM THE USE OF THESE PLANS. THE ARCHITECT'S LIABILITY IS LIMITED TO THE PROFESSIONAL SERVICES PROVIDED BY THE ARCHITECT. THE ARCHITECT DOES NOT WARRANT THE ACCURACY OR COMPLETENESS OF THESE PLANS. THE ARCHITECT'S LIABILITY IS LIMITED TO THE PROFESSIONAL SERVICES PROVIDED BY THE ARCHITECT. THE ARCHITECT DOES NOT WARRANT THE ACCURACY OR COMPLETENESS OF THESE PLANS.</p>	<p>PRINT NO: 52915B</p>
	<p>DATE: 6-3-16</p>
<p>SCALE: 1/4" = 1'-0"</p>	<p>CLIENT NAME: THE ALPENTAL B RAZE LOT 17</p>
<p>SHEET TITLE: UPPER FLOOR PLAN</p>	<p>LOCATION:</p>
<p>SQUARE FEET: 915 SQUARE FEET</p>	<p>DESIGN RTRM PROVIDENCE, INC          100 S. SUNNYSIDE RD. CLACKAMAS, OR 97015          Phone &amp; Fax: 503-760-0448 Email: Designprovidence@com          Web: Designprovidence.com</p>
<p>SHEET NR: 3</p>	<p>3</p>