





FRONT ELEVATION

FAUX STONE VENEER  
AS PER MFG. SPECS.

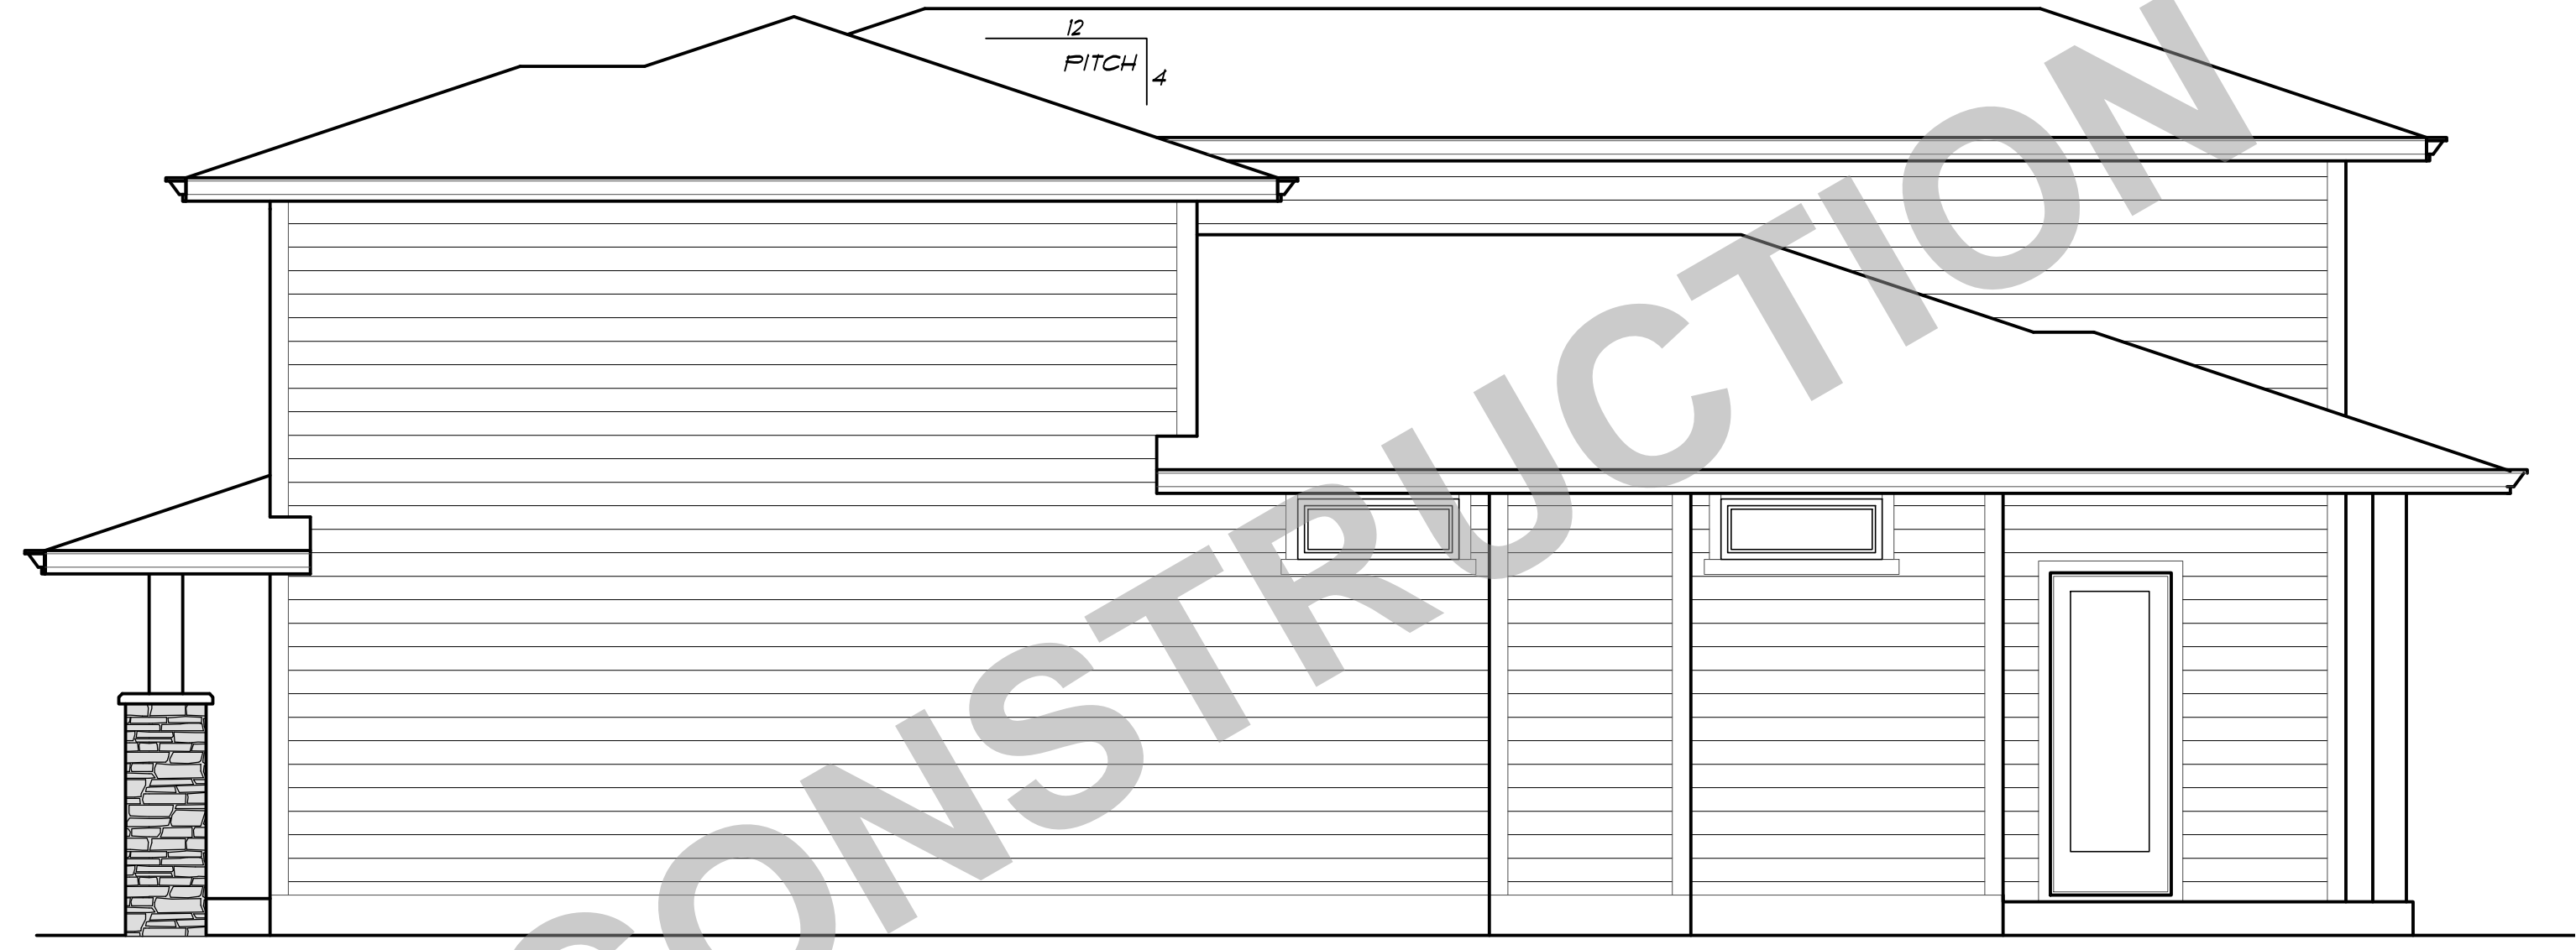

RIGHT ELEVATION

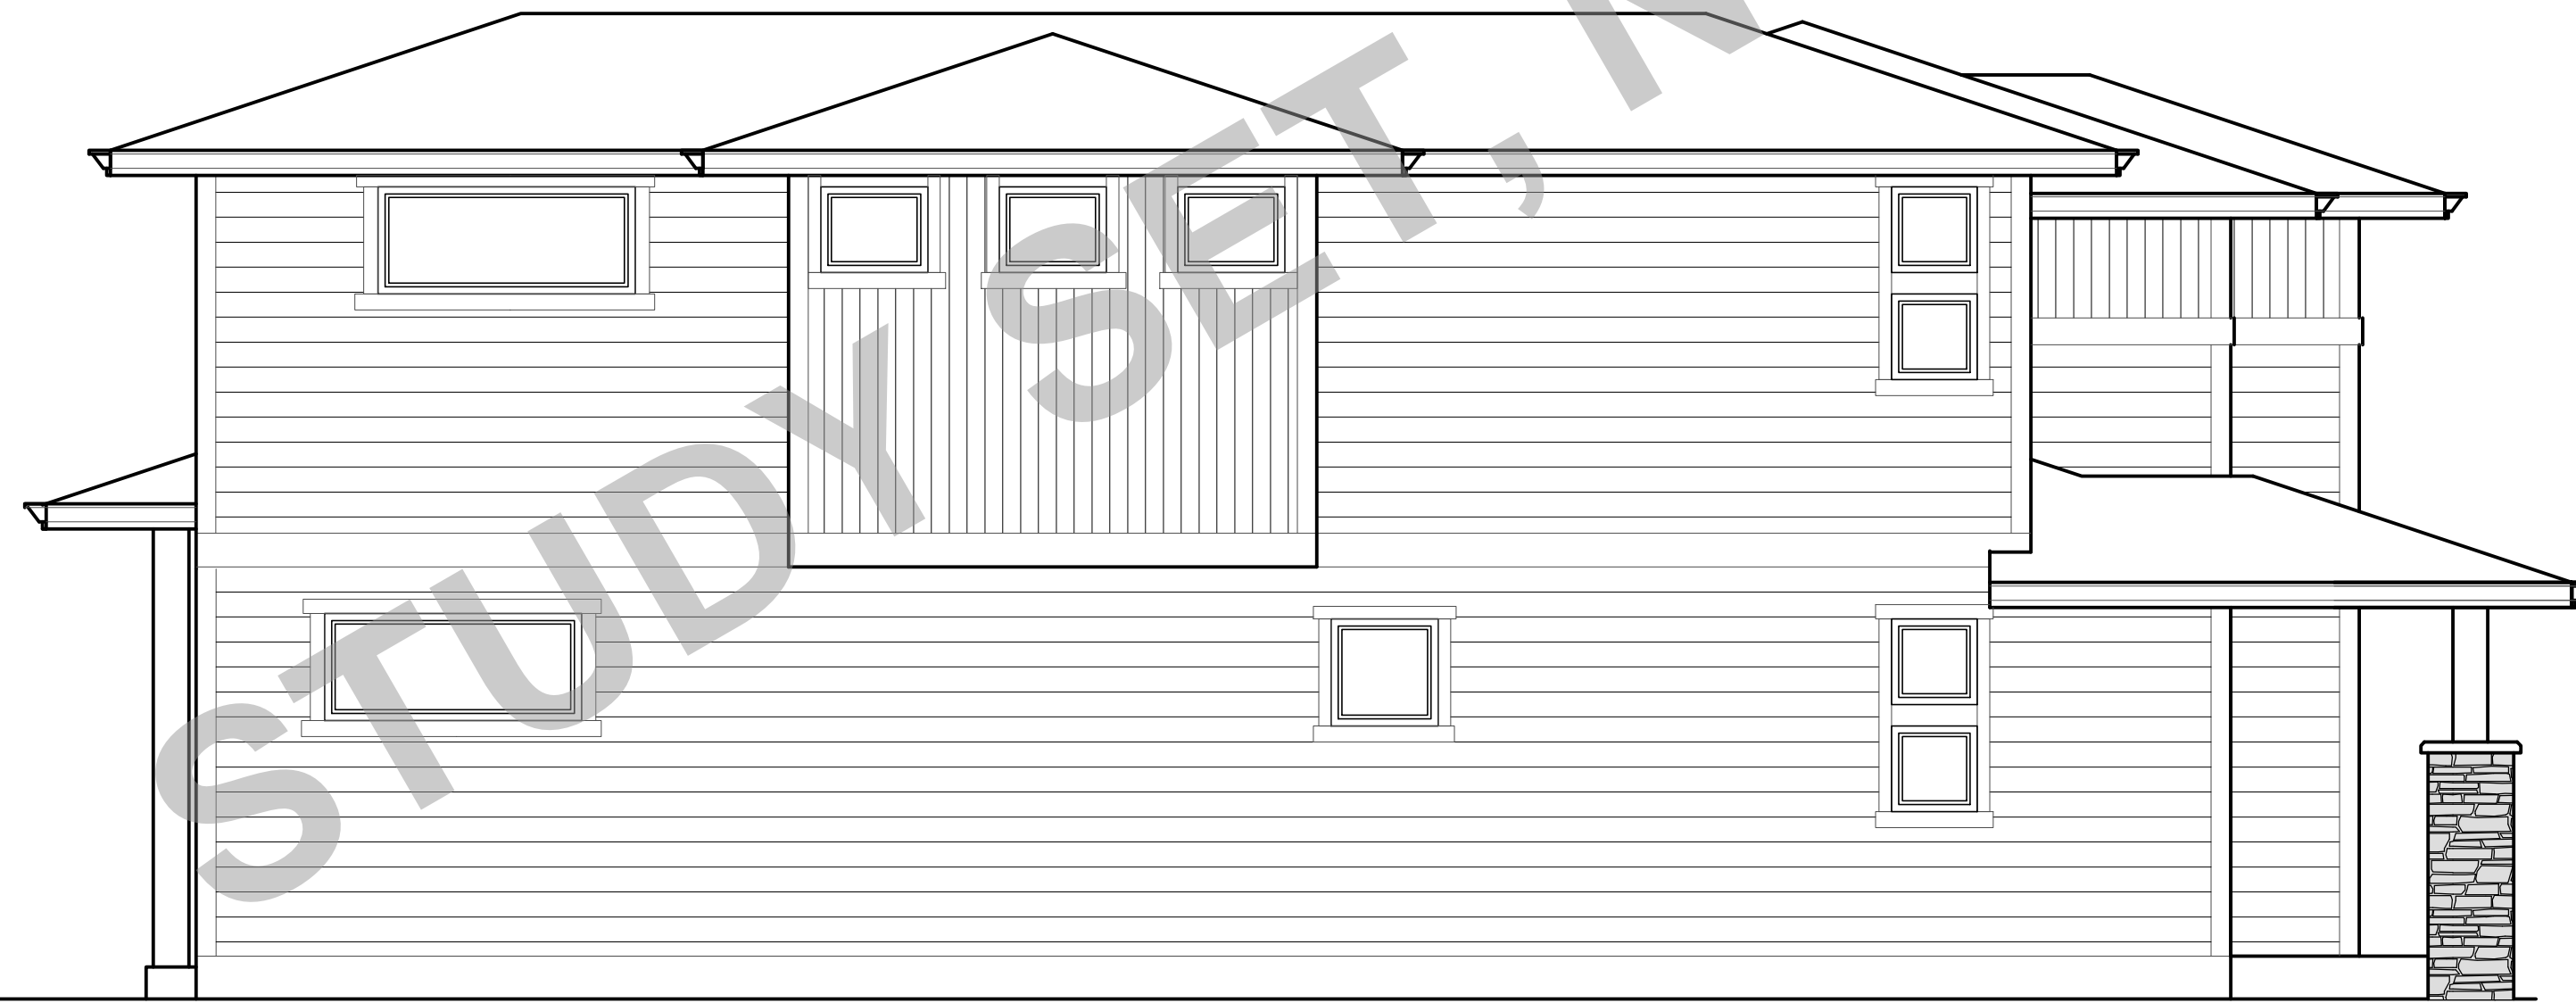

LEFT ELEVATION



REAR ELEVATION

PLAN NO: 4212 H  
DATE: 5-9-18  
SCALE: 1/4" = 1'-0"

THE CHARLOTTE H REVISION  
LOT 23 ZION MEADOWS, SANDY OR  
ELEVATIONS

CLIENT NAME:  
LOCATION  
SHEET TITLE:  
SQUARE FEET:




THESE PLANS HAVE BEEN LICENSED TO THE CUSTOMER FOR THE USE IN CONSTRUCTION OF ONE RESIDENTIAL UNIT. ANY REVISIONS TO THESE PLANS MUST BE MADE BY THE ARCHITECT OR HIS DESIGNER. THE ARCHITECT OR HIS DESIGNER SHALL BE RESPONSIBLE FOR OBTAINING ALL NECESSARY PERMITS AND FOR VERIFYING THE ACCURACY OF ALL INFORMATION PROVIDED TO HIM BY THE CUSTOMER. THE ARCHITECT OR HIS DESIGNER SHALL NOT BE RESPONSIBLE FOR ANY ERRORS OR OMISSIONS IN THESE PLANS OR FOR ANY CONFLICTS WITH ANY OTHER PLANS OR REGULATIONS. THE ARCHITECT OR HIS DESIGNER SHALL NOT BE RESPONSIBLE FOR ANY DAMAGE TO PERSONS OR PROPERTY CAUSED BY THE USE OF THESE PLANS. THE ARCHITECT OR HIS DESIGNER SHALL NOT BE RESPONSIBLE FOR ANY COSTS IN EXCESS OF THE FEE FOR THESE PLANS. THE ARCHITECT OR HIS DESIGNER SHALL NOT BE RESPONSIBLE FOR ANY DELAYS OR INTERRUPTIONS IN THE PROGRESS OF THE WORK. THE ARCHITECT OR HIS DESIGNER SHALL NOT BE RESPONSIBLE FOR ANY UNAUTHORIZED USE OR COPIING OF THESE PLANS OR FOR THE DESIGN THEREOF. THE ARCHITECT OR HIS DESIGNER SHALL NOT BE RESPONSIBLE FOR ANY UNAUTHORIZED REPRODUCTION OR DISTRIBUTION OF THESE PLANS. THE ARCHITECT OR HIS DESIGNER SHALL NOT BE RESPONSIBLE FOR ANY UNAUTHORIZED ALTERATION OF THESE PLANS. THE ARCHITECT OR HIS DESIGNER SHALL NOT BE RESPONSIBLE FOR ANY UNAUTHORIZED USE OF THESE PLANS FOR ANY PURPOSE OTHER THAN THAT AUTHORIZED BY THESE PLANS. THE ARCHITECT OR HIS DESIGNER SHALL NOT BE RESPONSIBLE FOR ANY UNAUTHORIZED USE OF THESE PLANS FOR ANY PURPOSE OTHER THAN THAT AUTHORIZED BY THESE PLANS.

SHEET NR.

1


STUDY SET, NOT FOR CONSTRUCTION

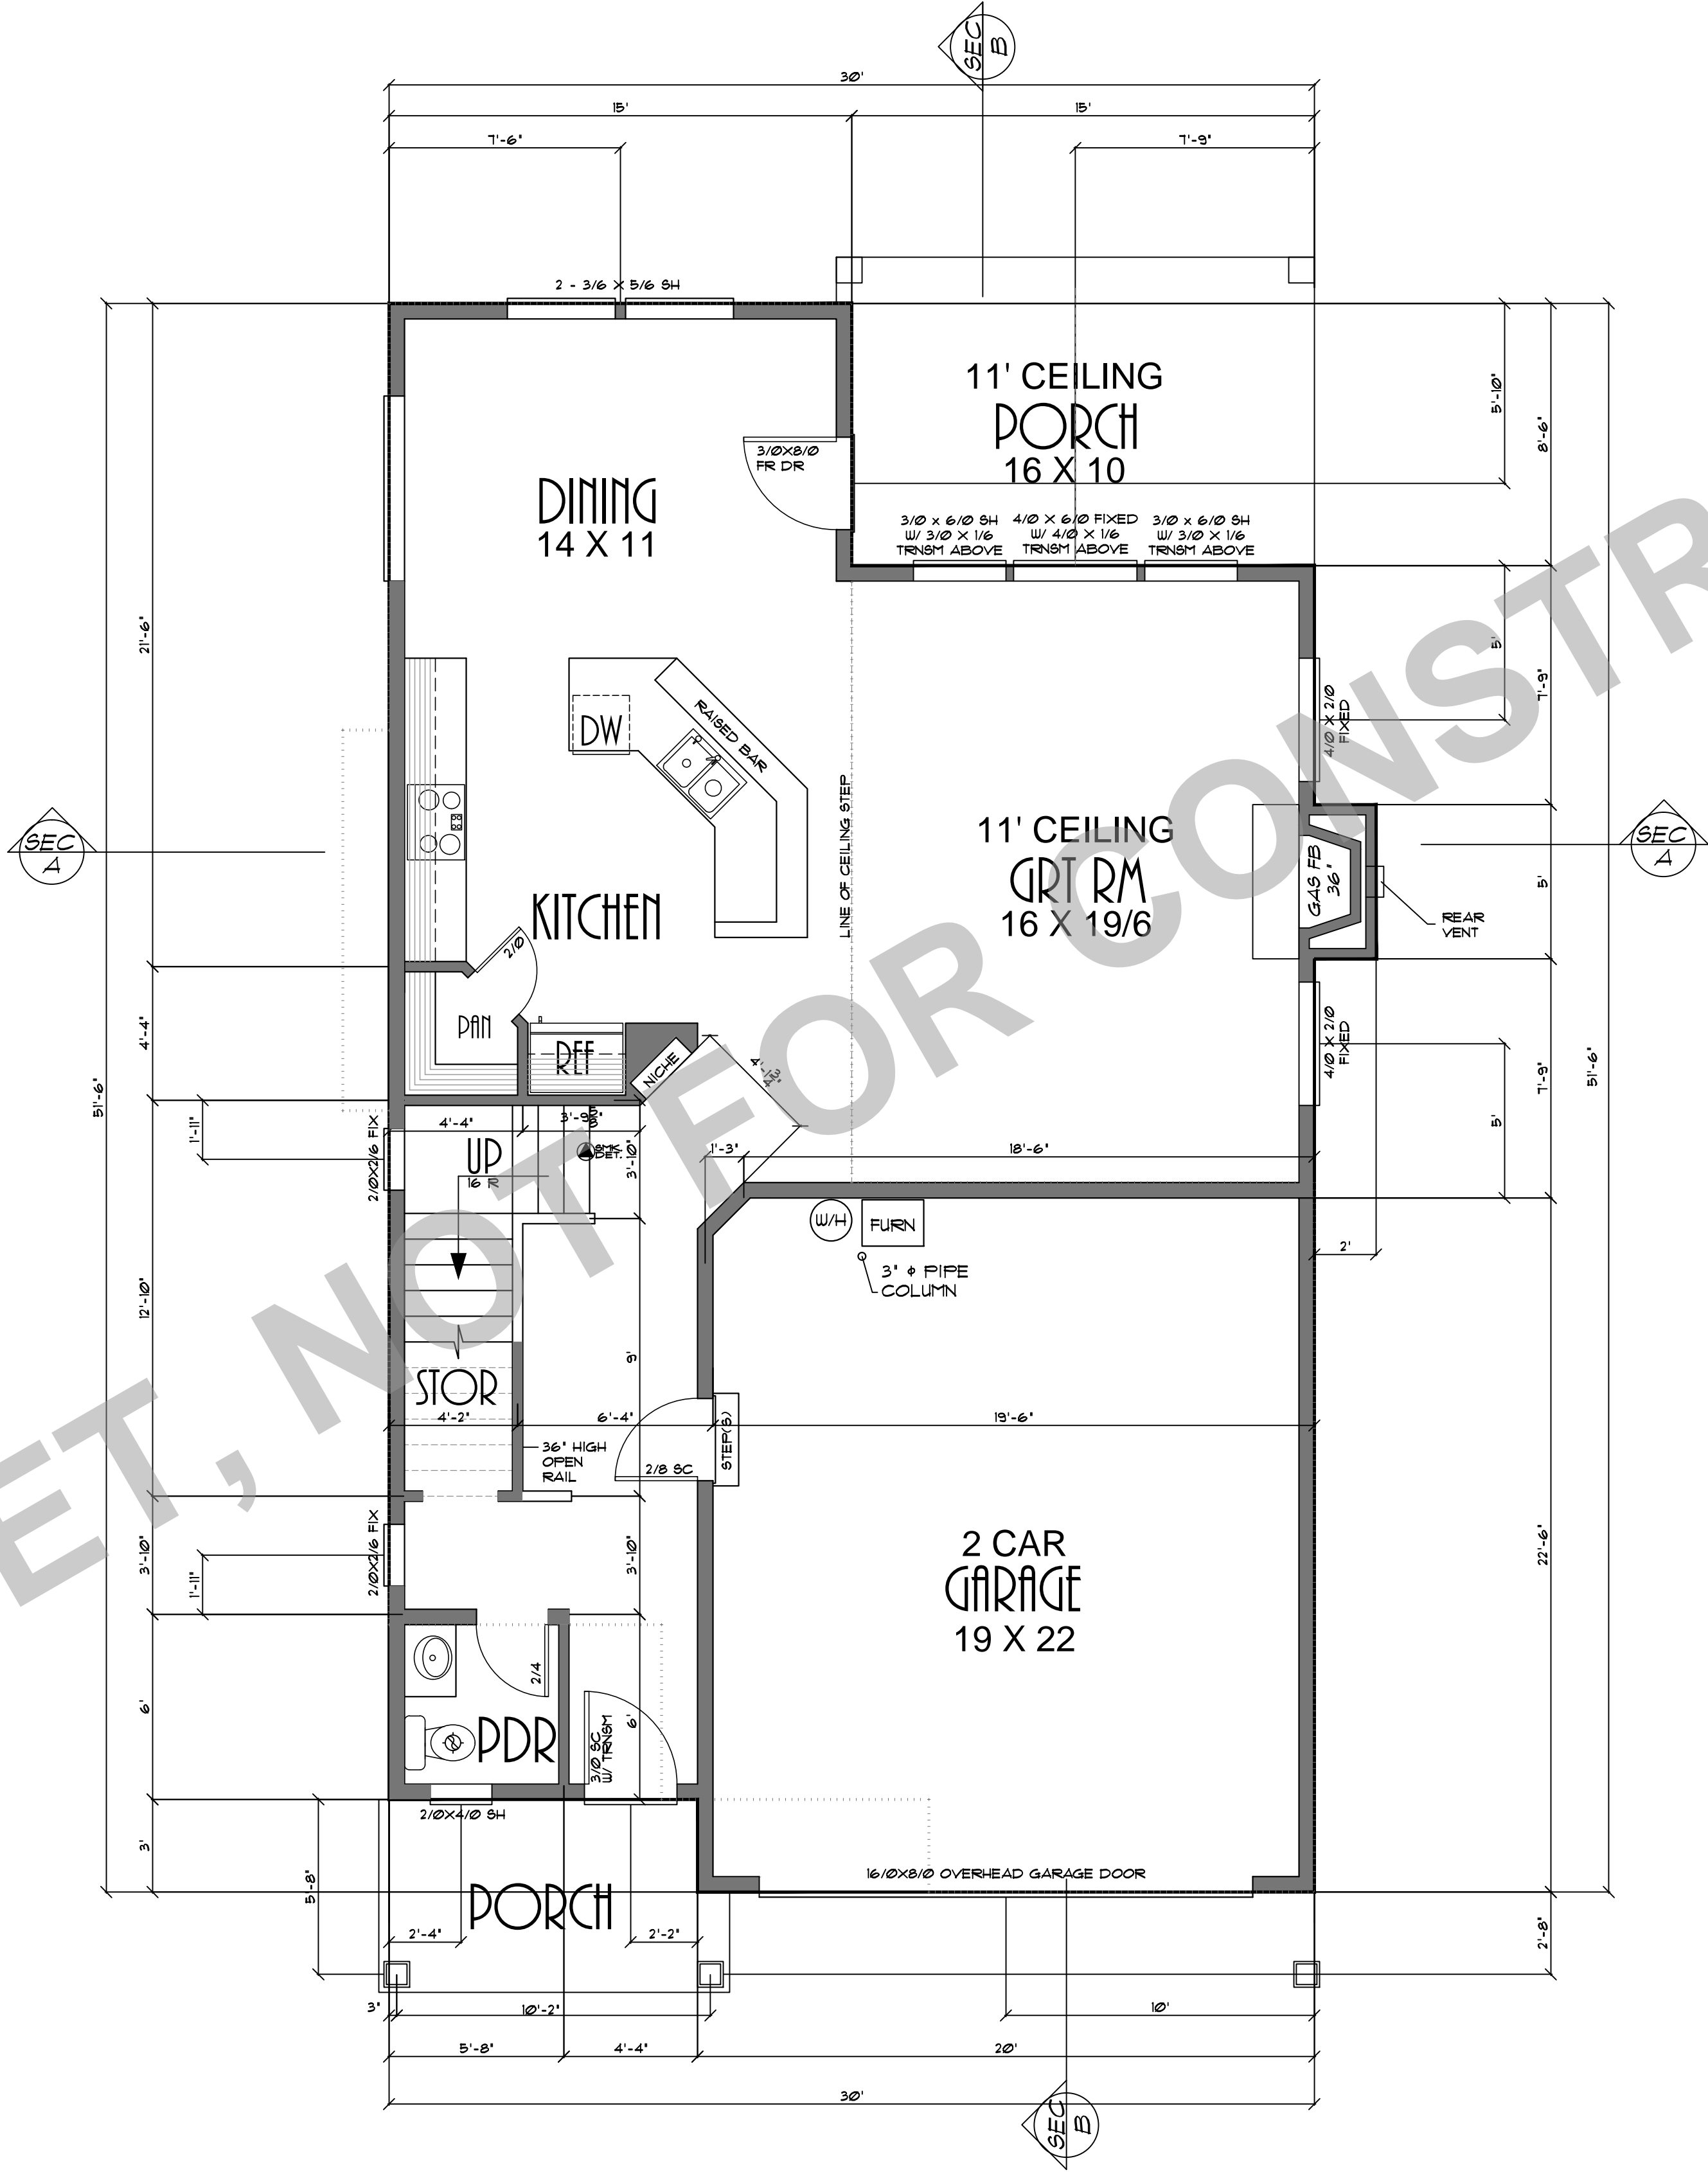

PLAN NO: 4212 H  
 DATE: 5-9-18  
 SCALE: 1/4" = 1'-0"

THE CHARLOTTE H REVISION  
 LOT 23 ZION MEADOWS, SANDY OR  
**MAIN FLOOR PLAN**


CLIENT NAME:  
 LOCATION  
 SHEET TITLE:  
 SQUARE FEET: 947 SQUARE FEET • 1923 TOTAL SQ. FT.

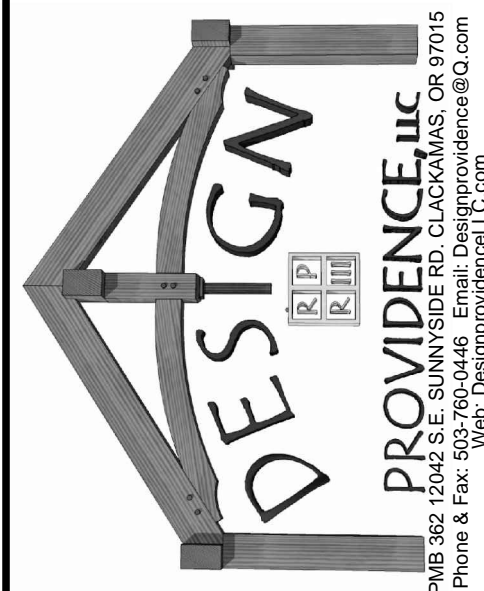

CONSTRUCTION OF THE BUILDING SHALL BE SUBJECT TO THE USE IN ACCORDANCE WITH THE CITY OF PHOENIX. THE ARCHITECT ACCEPTS NO RESPONSIBILITY FOR THE CONSTRUCTION OF THE BUILDING OR FOR THE QUALITY OF THE WORKMANSHIP OF THE CONTRACTOR. THE ARCHITECT'S RESPONSIBILITY IS LIMITED TO THE DESIGN AND PREPARATION OF THE PLANS AND SPECIFICATIONS. THE ARCHITECT SHALL NOT BE RESPONSIBLE FOR ANY DAMAGE TO OR LOSS OF PERSONS OR PROPERTY, INCLUDING THE PROPERTY OF THE ARCHITECT, ARISING FROM THE USE OF THE PLANS AND SPECIFICATIONS.

SHEET NR:  
**2**


STUDY SET, NOT FOR CONSTRUCTION

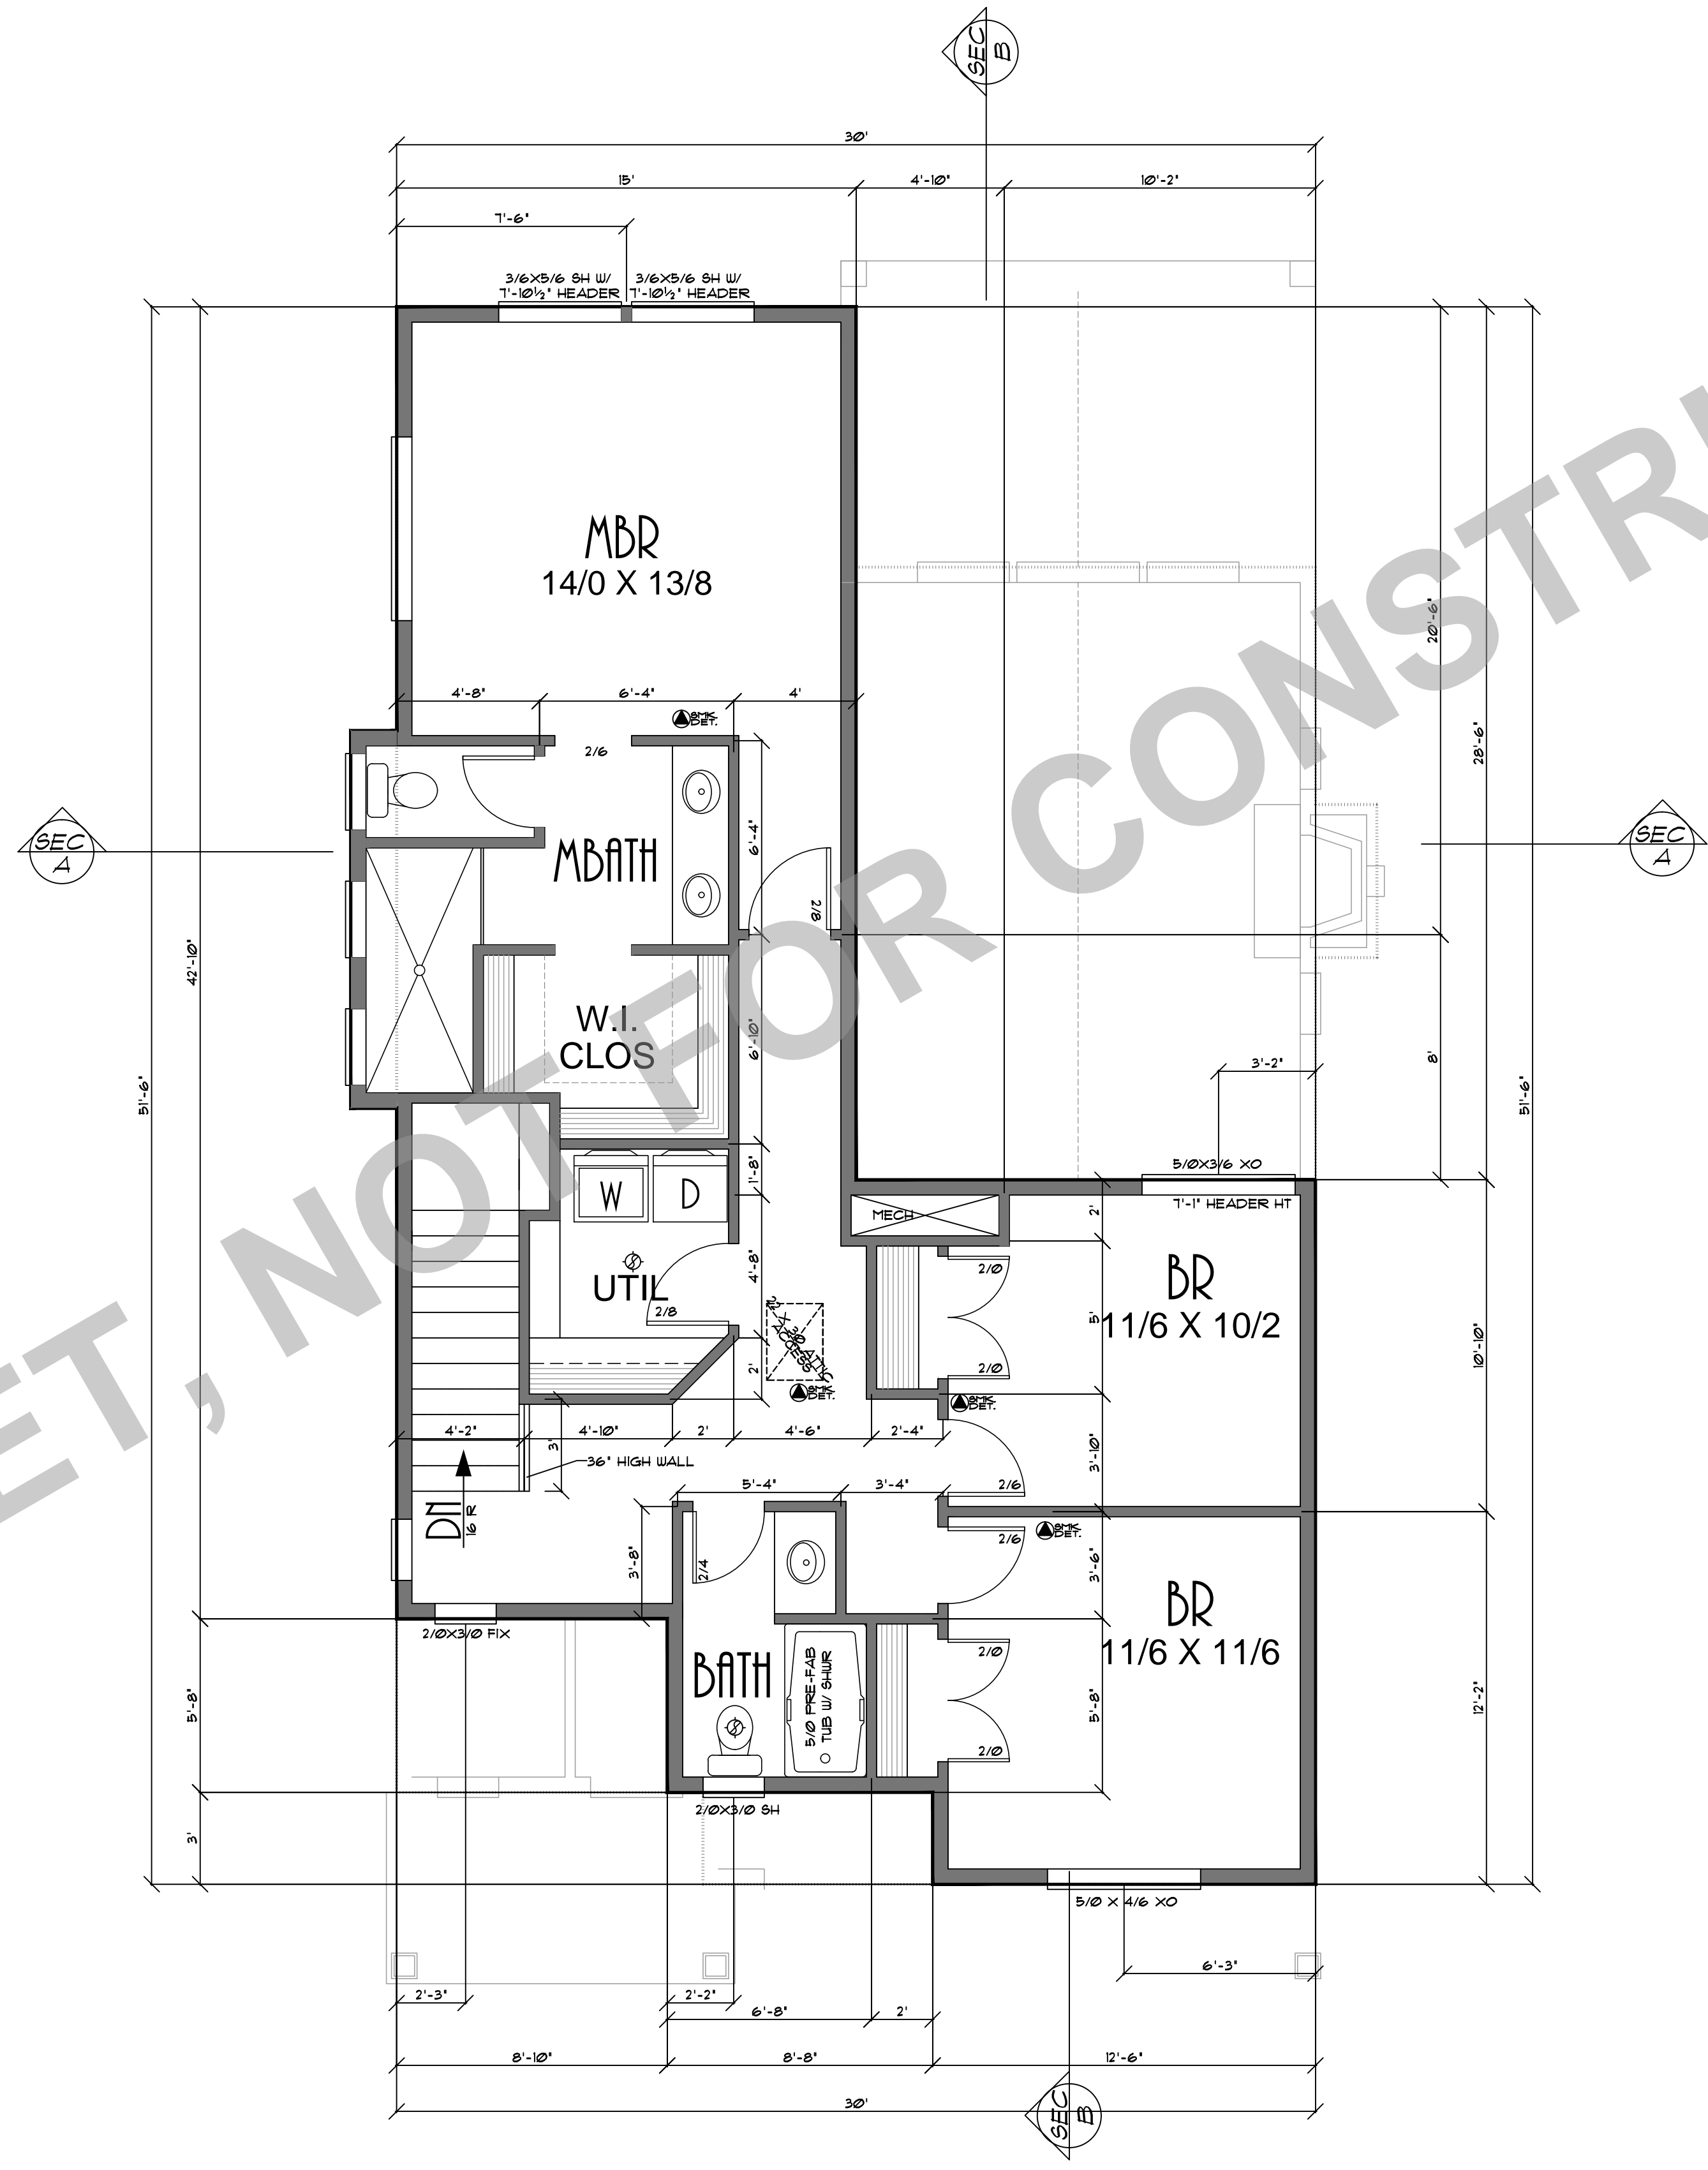

PLAN NO: 4212 H  
DATE: 5-9-18  
SCALE: 1/4" = 1'-0"

THE CHARLOTTE H REVISION  
LOT 23 ZION MEADOWS, SANDY OR  
UPPER FLOOR PLAN

CLIENT NAME:  
LOCATION  
SHEET TITLE:  
SQUARE FEET: 976 SQUARE FEET

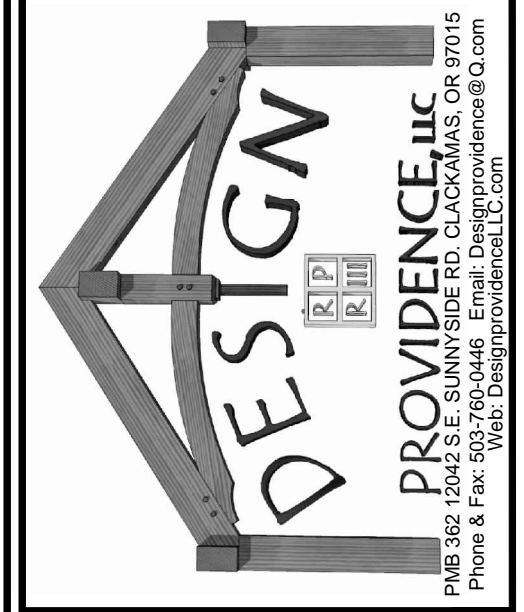

THESE PLANS HAVE BEEN PREPARED BY THE ARCHITECT FOR THE USE IN CONNECTION WITH THE CONTRACT TO WHICH THEY REFER. THE ARCHITECT MAKES NO WARRANTY AS TO THE ACCURACY OF THE INFORMATION PROVIDED BY THE CLIENT. THE ARCHITECT IS NOT RESPONSIBLE FOR THE OMISSION OF ANY INFORMATION OR FOR THE CONSEQUENCES OF ANY SUCH OMISSION. 

SHEET NR:  
**3**