





FRONT ELEVATION

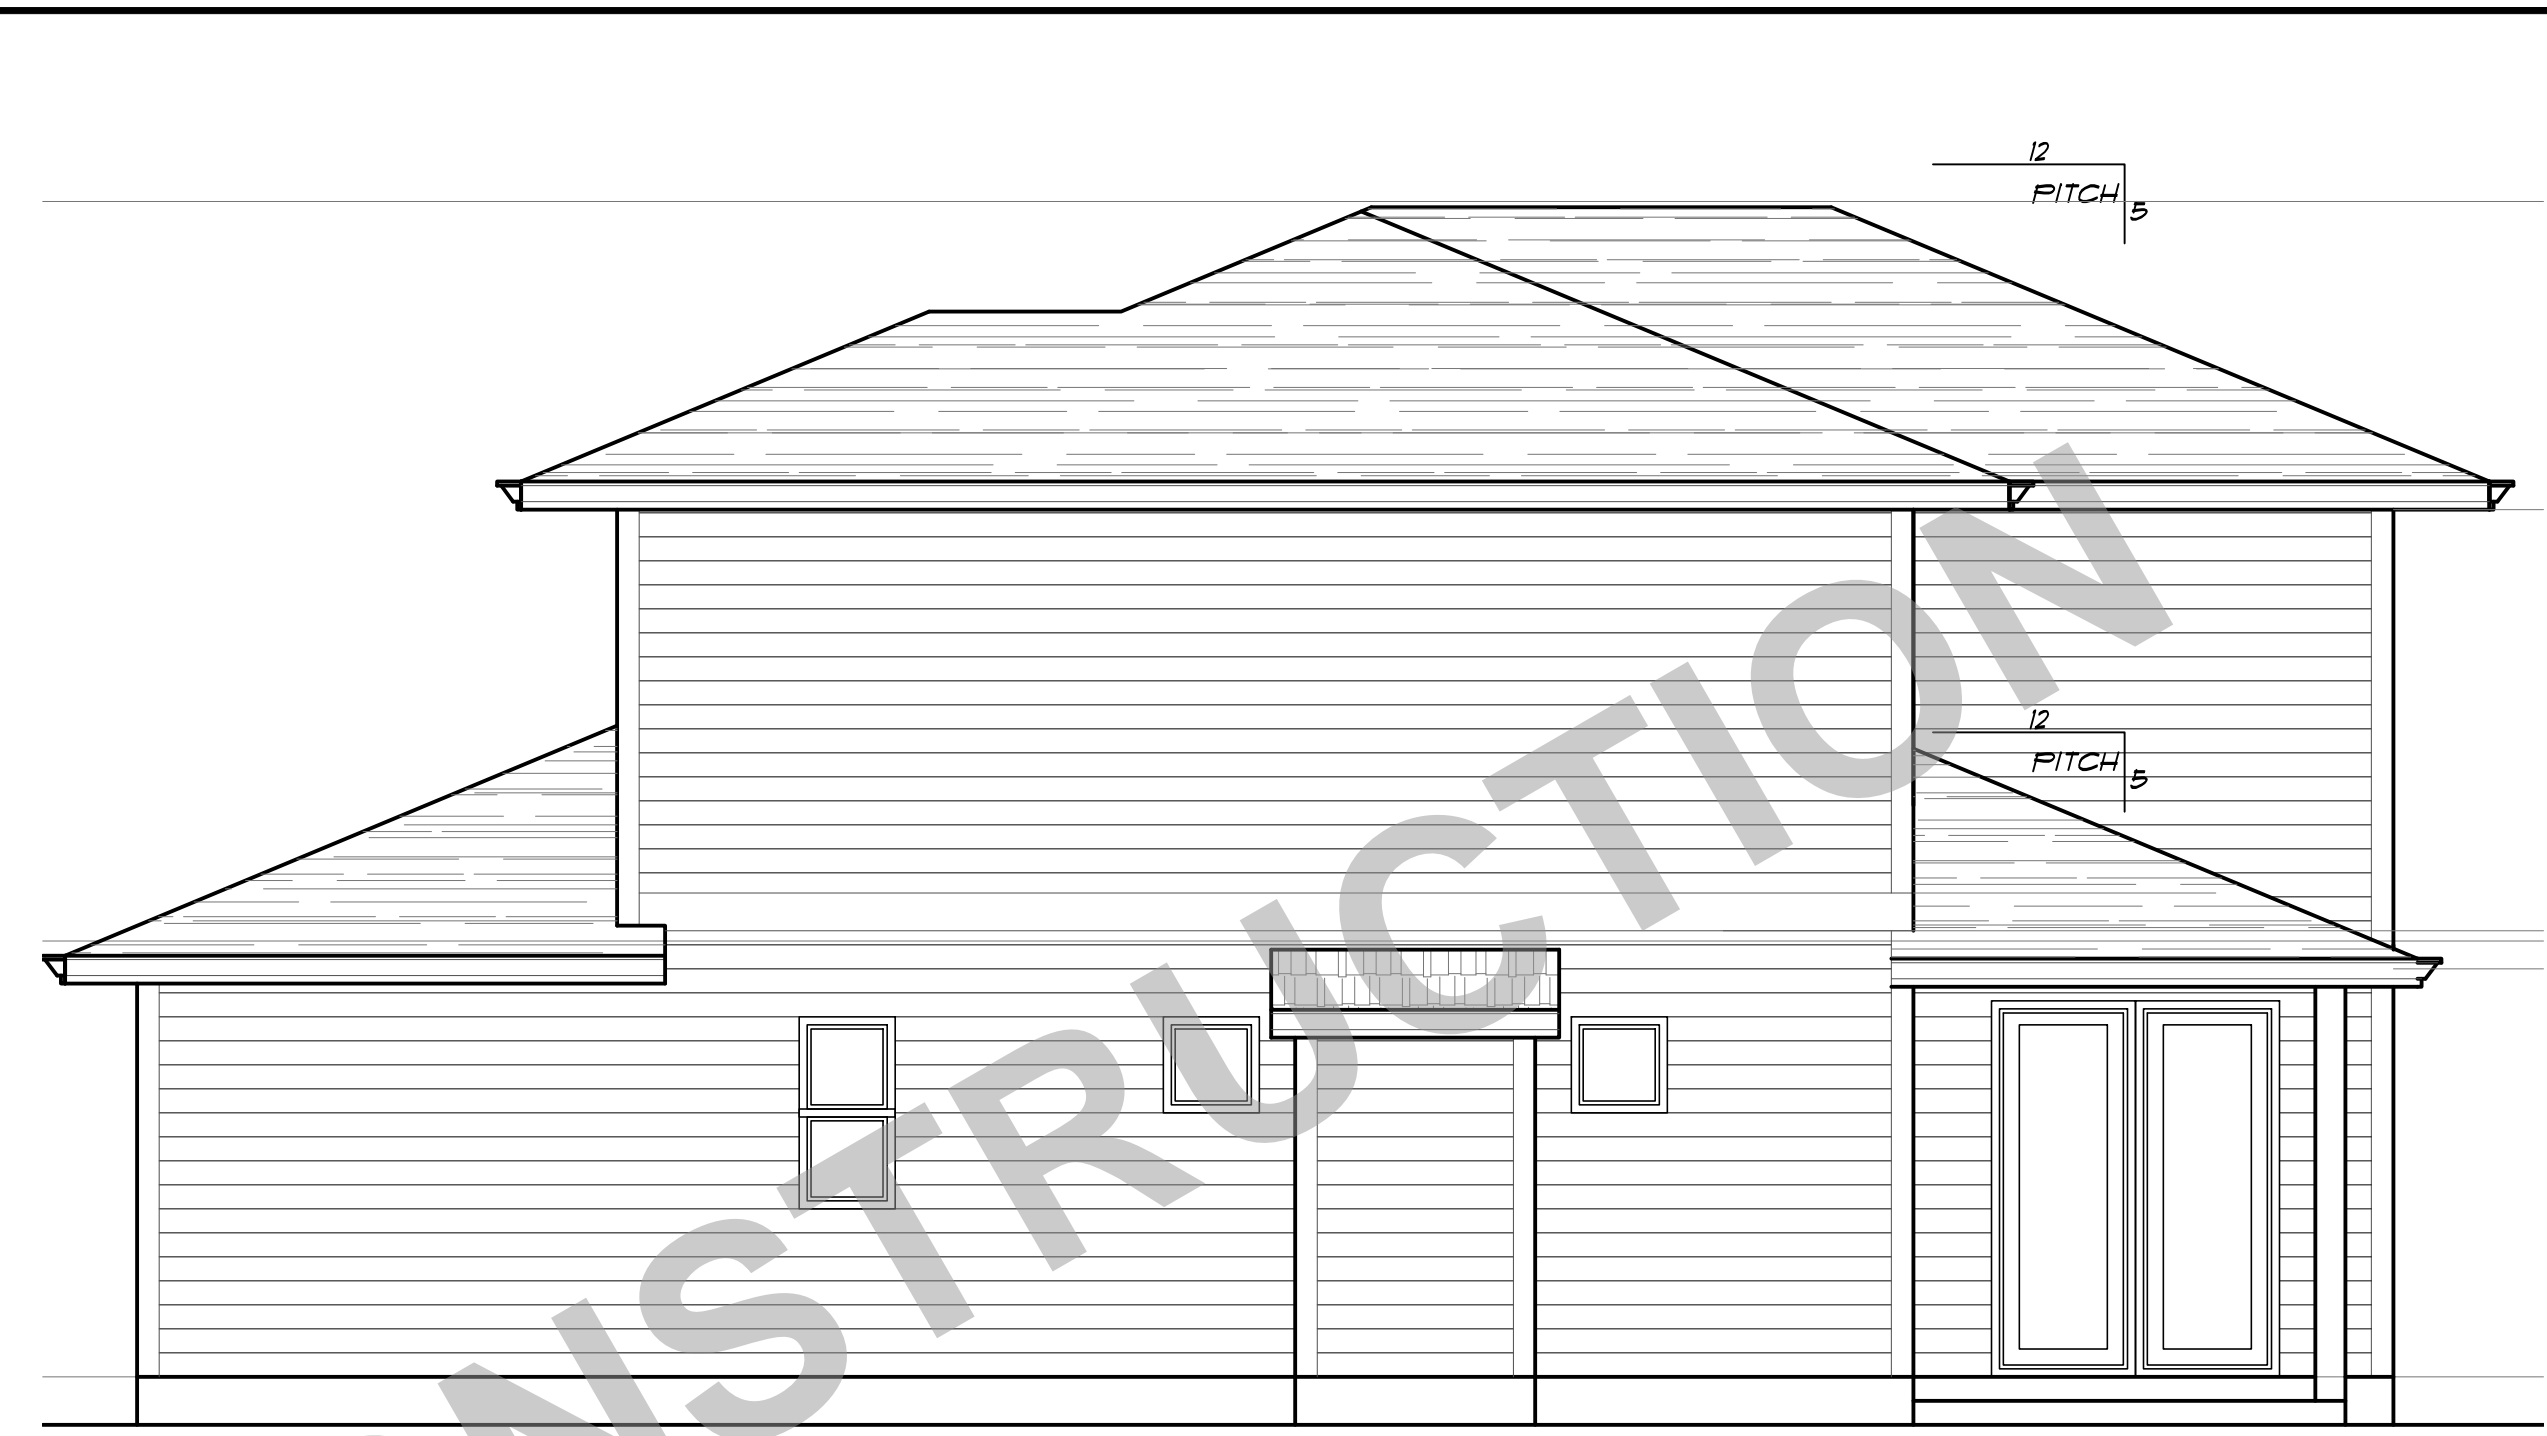

RIGHT ELEVATION

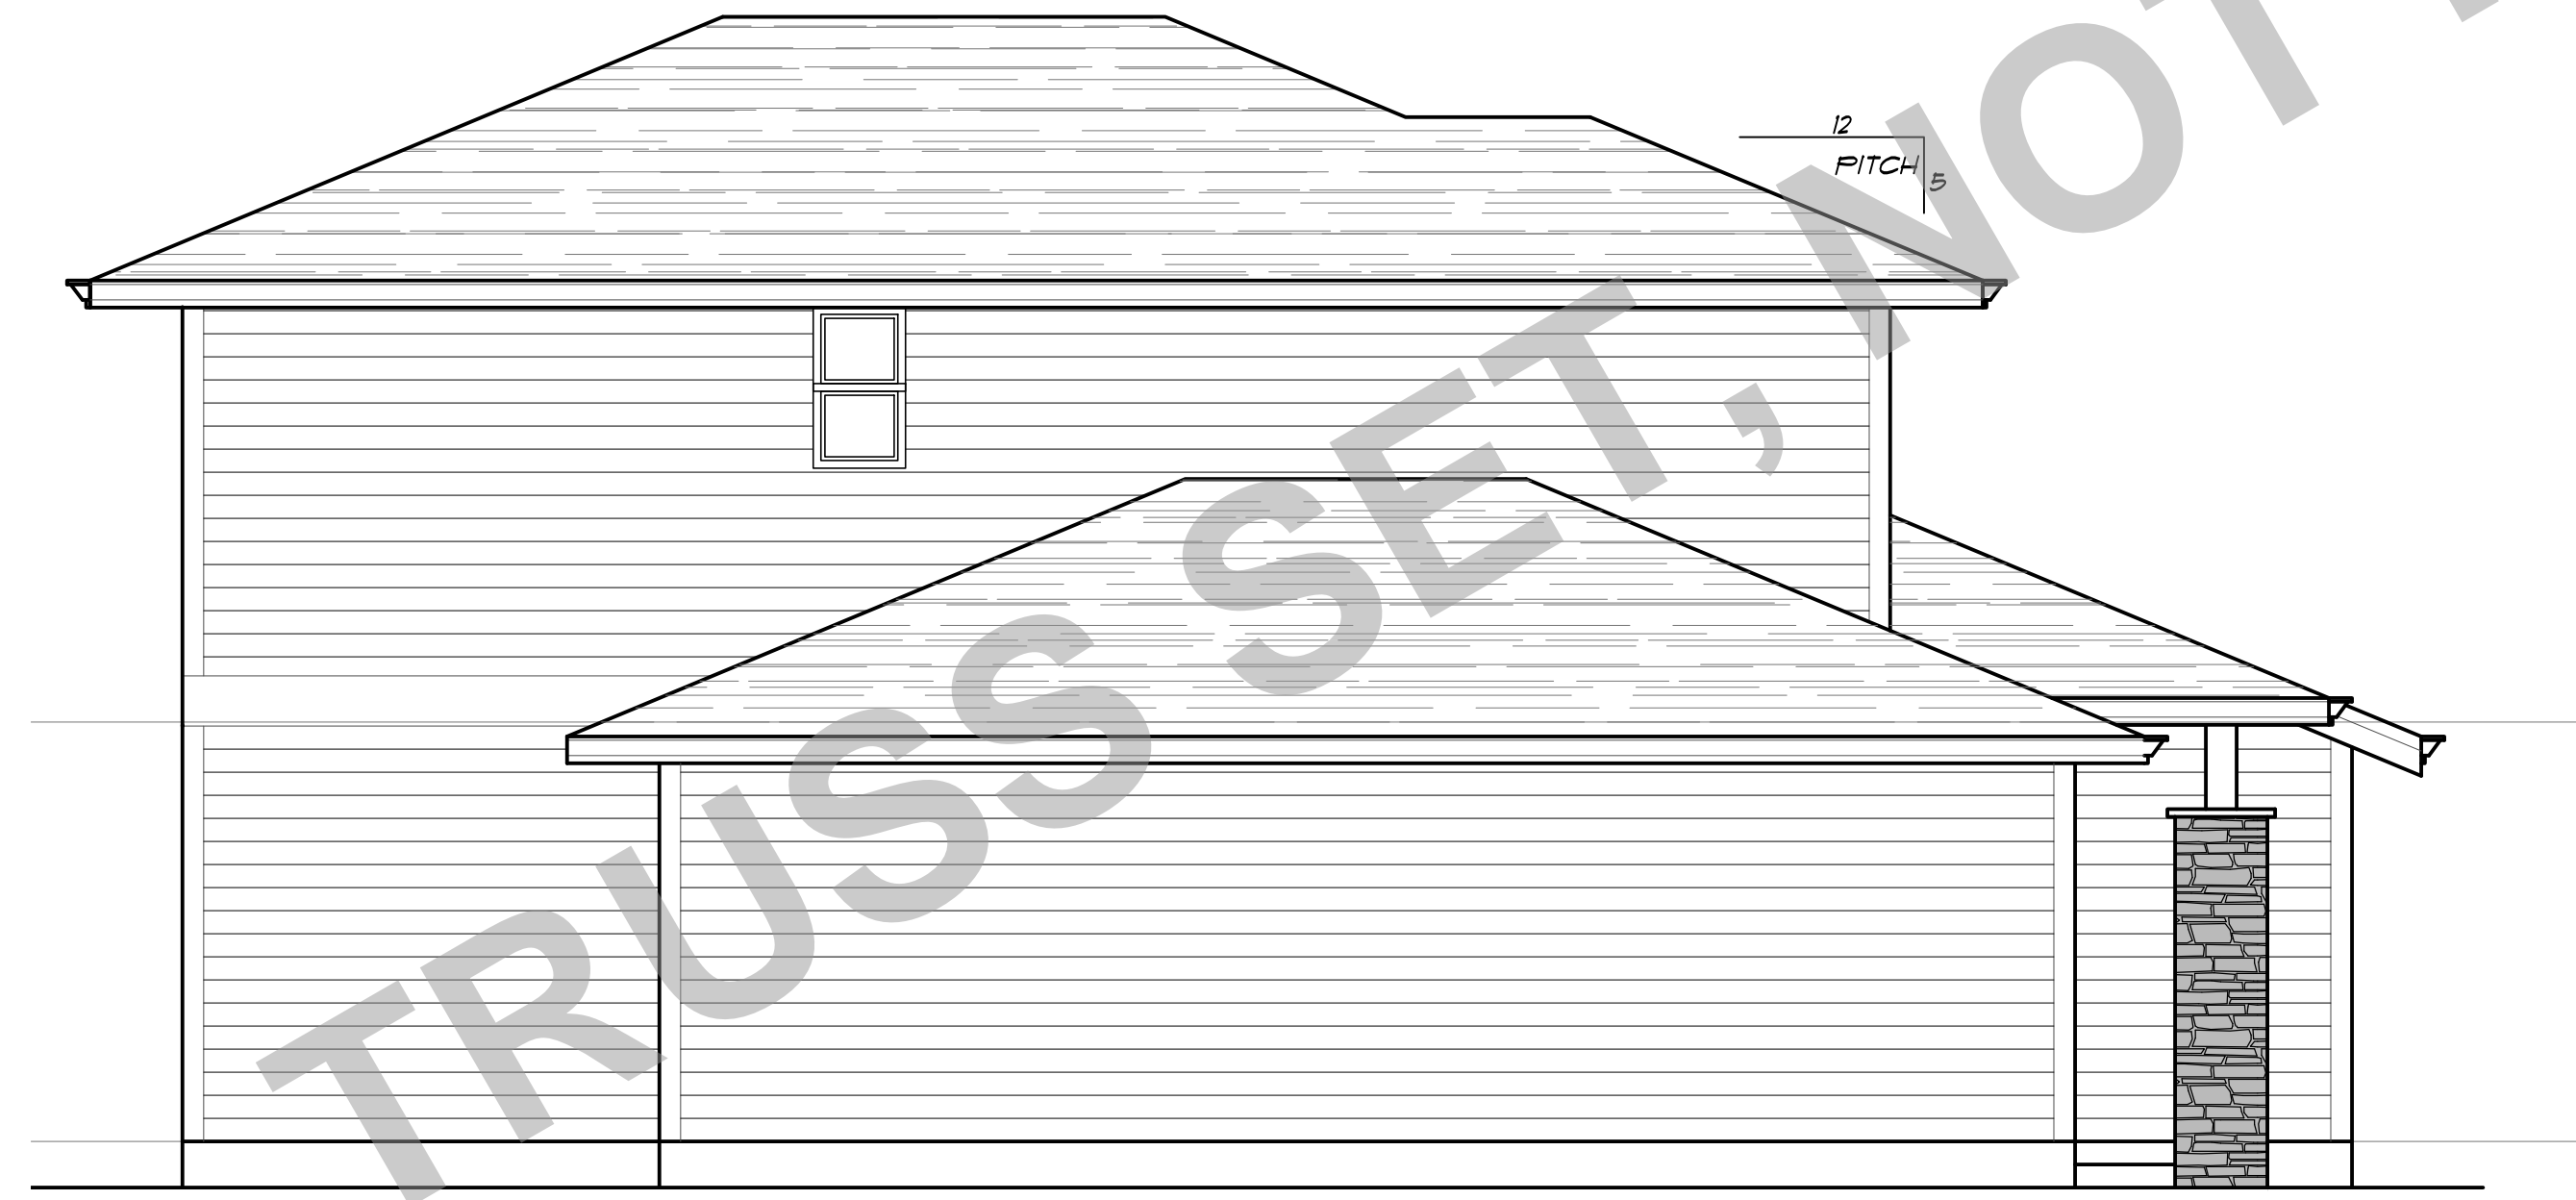


LEFT ELEVATION



REAR ELEVATION

PLN NO: 62013	DATE: 5-30-18	SCALE: 1/4" = 1'-0"
THE FIRWOOD RAZE LOT 40 REVISION		
CLIENT NAME:	LOCATION:	SHEET TITLE:
		SQUARE FEET:
<b>ELEVATIONS</b>		
<small>         THESE PLANS AND SPECIFICATIONS ARE THE PROPERTY OF PROVIDENCE, LLC AND ARE TO BE USED ONLY FOR THE PROJECT AND SITE SPECIFICALLY IDENTIFIED HEREON. ANY REUSE, REPRODUCTION, OR ALTERATION OF THESE PLANS WITHOUT THE WRITTEN CONSENT OF PROVIDENCE, LLC IS STRICTLY PROHIBITED. PROVIDENCE, LLC ASSUMES NO LIABILITY FOR ANY ERRORS OR OMISSIONS IN THESE PLANS. THE USER OF THESE PLANS SHALL BE RESPONSIBLE FOR OBTAINING ALL NECESSARY PERMITS AND FOR VERIFYING THE ACCURACY OF ALL INFORMATION PROVIDED. PROVIDENCE, LLC SHALL NOT BE RESPONSIBLE FOR ANY DAMAGE TO PERSONS OR PROPERTY ARISING FROM THE USE OF THESE PLANS. THE USER OF THESE PLANS SHALL BE RESPONSIBLE FOR OBTAINING ALL NECESSARY PERMITS AND FOR VERIFYING THE ACCURACY OF ALL INFORMATION PROVIDED. PROVIDENCE, LLC SHALL NOT BE RESPONSIBLE FOR ANY DAMAGE TO PERSONS OR PROPERTY ARISING FROM THE USE OF THESE PLANS.       </small>		
SHEET NR. <b>1</b>		

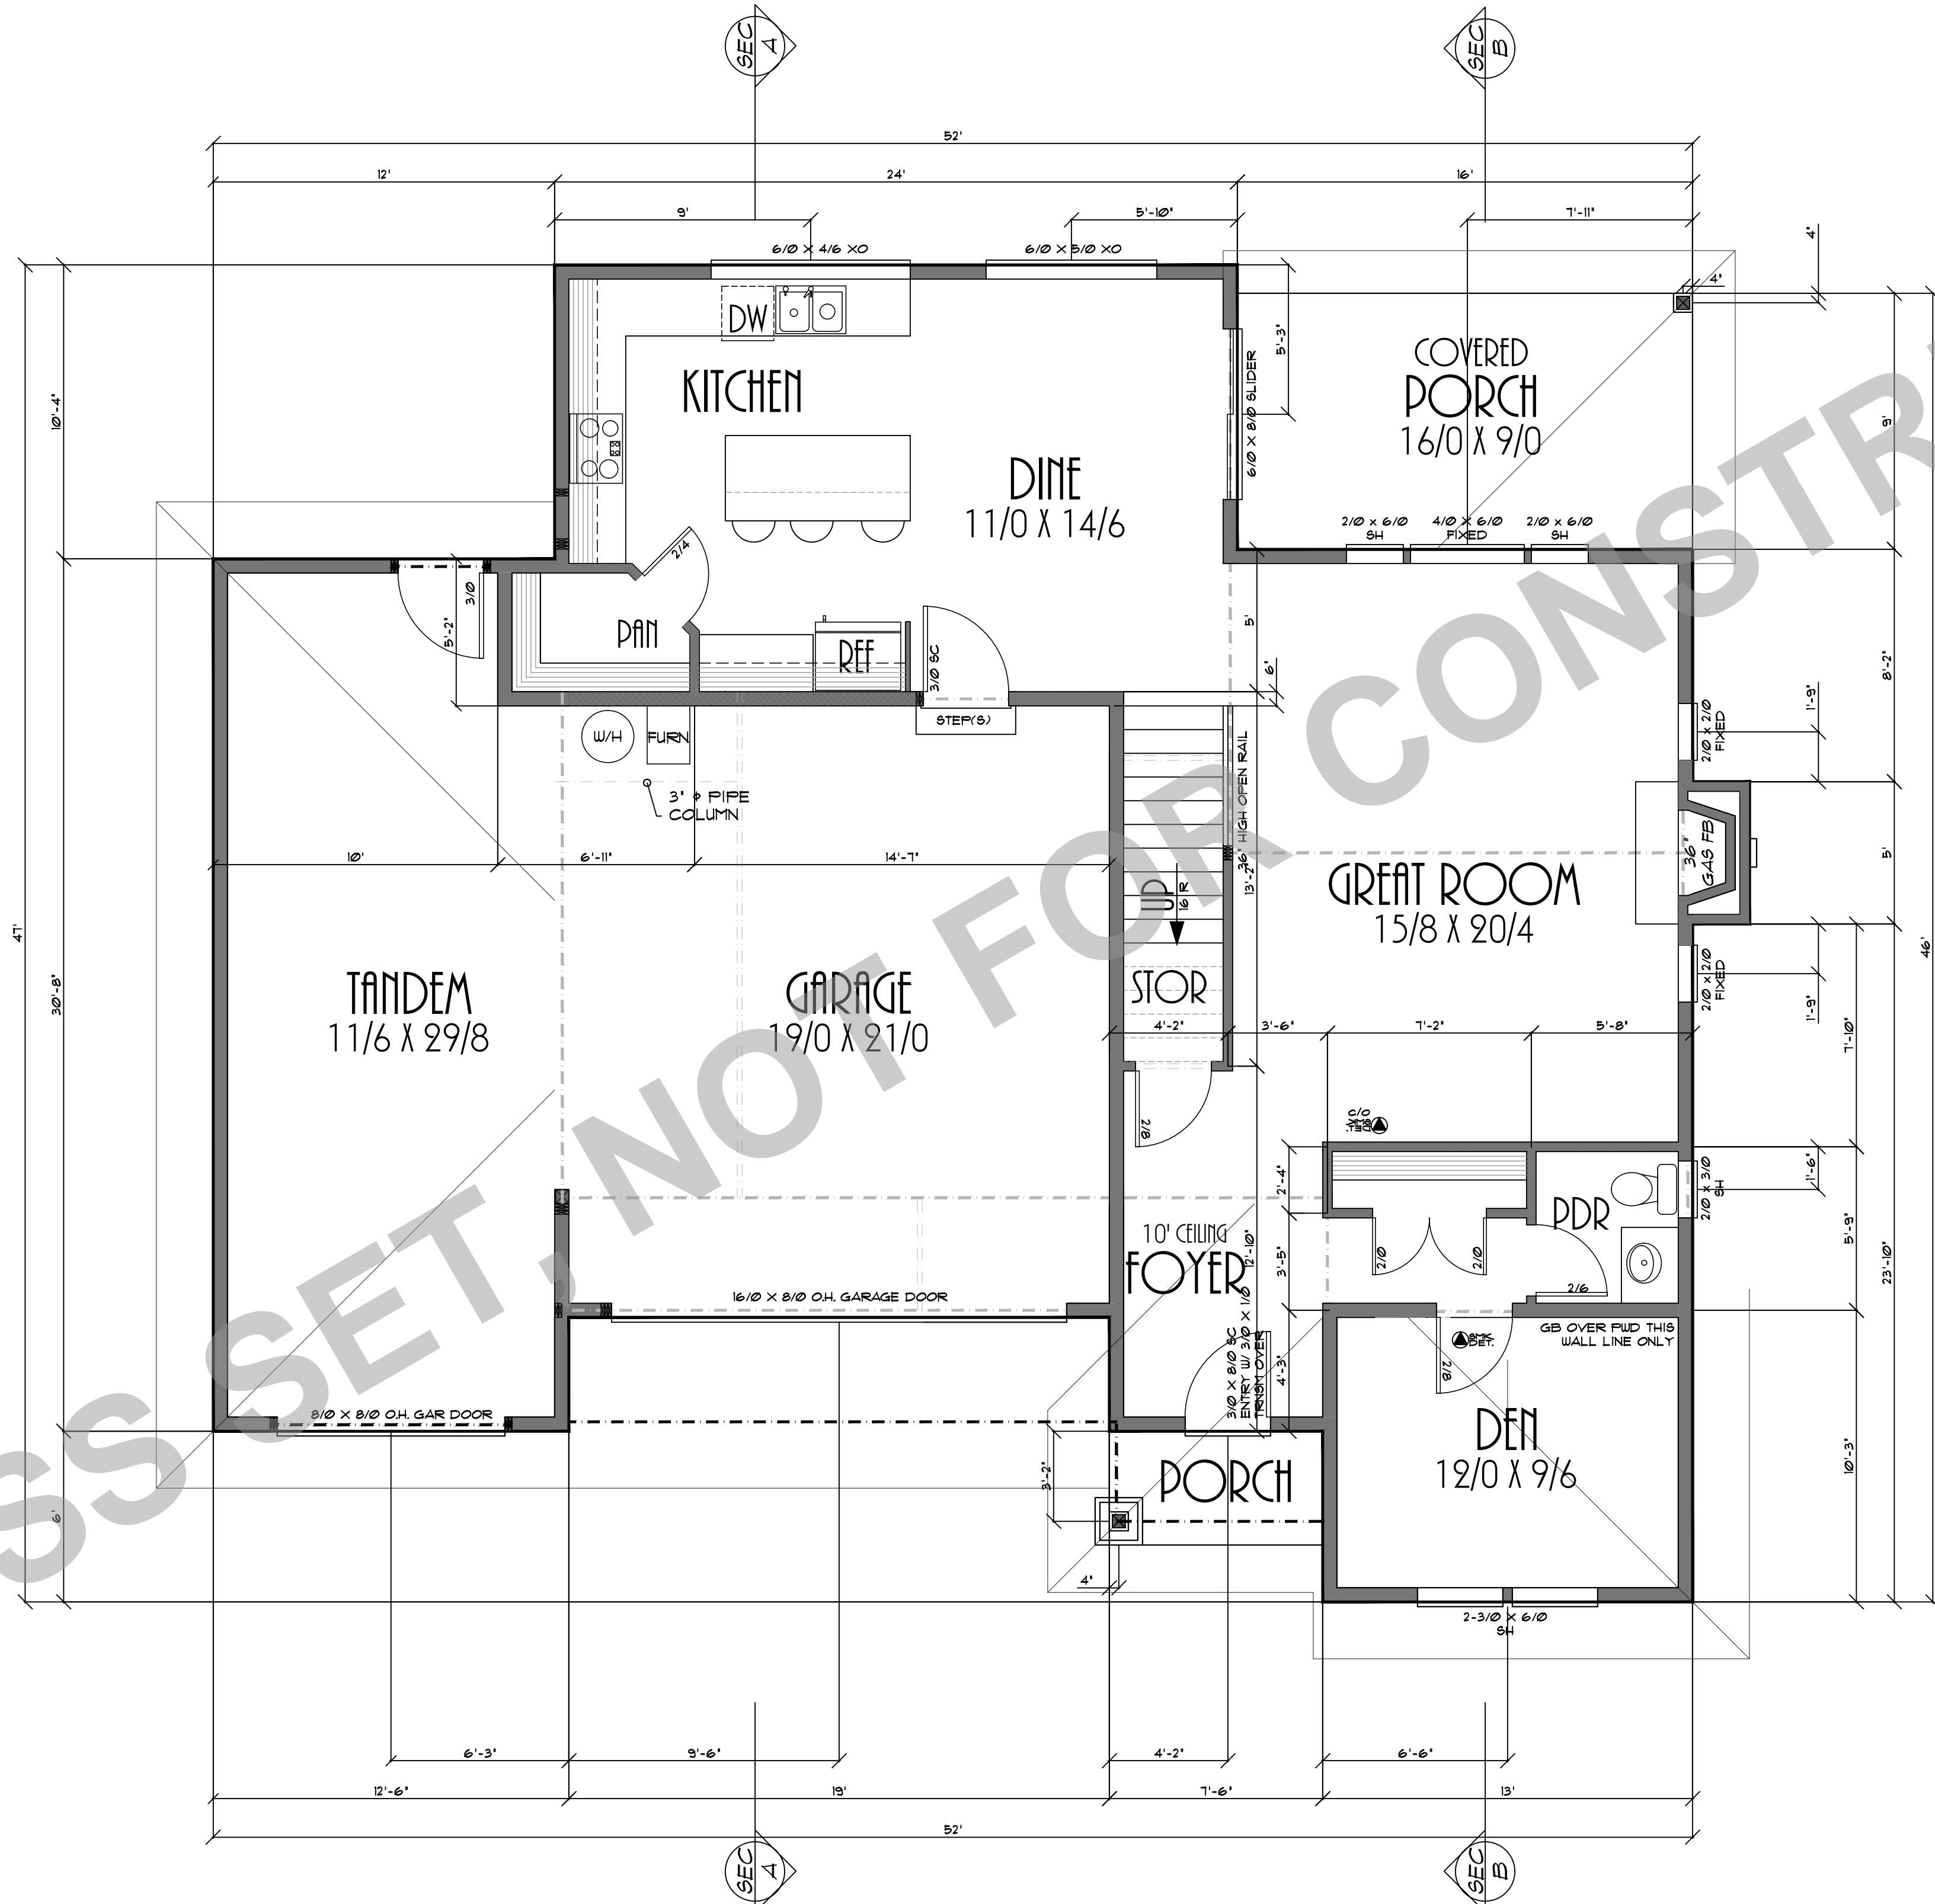

TRUSS SET NOT FOR CONSTRUCTION


PLAN NO:	62013
DATE:	5-30-18
SCALE:	1/4" = 1'-0"

CLIENT NAME:	THE FIRWOOD RAZE LOT 40 REVISION
LOCATION:	
SHEET TITLE:	MAIN FLOOR PLAN
SQUARE FEET:	1060 SQUARE FEET

**DESIGN PROVIDENCE, LLC**  
 P.A.B. 882 12042 S.E. SUNNY SIDE RD. CLACKAMAS, OR 97015  
 Phone & Fax: 503-760-0446 Email: Designprovidence@icloud.com  
 Web: Designprovidence.com

THESE PLANS HAVE BEEN LICENSED TO THE CUSTOMER FOR THE USE IN THE CONSTRUCTION OF THE PROJECT DESCRIBED HEREIN. THE CUSTOMER'S RESPONSIBILITY IS TO OBTAIN ALL NECESSARY PERMITS AND TO VERIFY THE ACCURACY OF ALL DIMENSIONS AND DETAILS IN THE PLANS FOR THE PROJECT. THE ARCHITECT ASSUMES NO LIABILITY FOR ANY ERRORS OR OMISSIONS IN THESE PLANS. THE ARCHITECT'S LIABILITY IS LIMITED TO THE PROFESSIONAL SERVICES RENDERED. THE ARCHITECT DOES NOT WARRANT THE ACCURACY OF ANY INFORMATION PROVIDED BY OTHERS. THE ARCHITECT'S LIABILITY IS LIMITED TO THE PROFESSIONAL SERVICES RENDERED. THE ARCHITECT DOES NOT WARRANT THE ACCURACY OF ANY INFORMATION PROVIDED BY OTHERS.


TRUSS SET, NOT FOR CONSTRUCTION

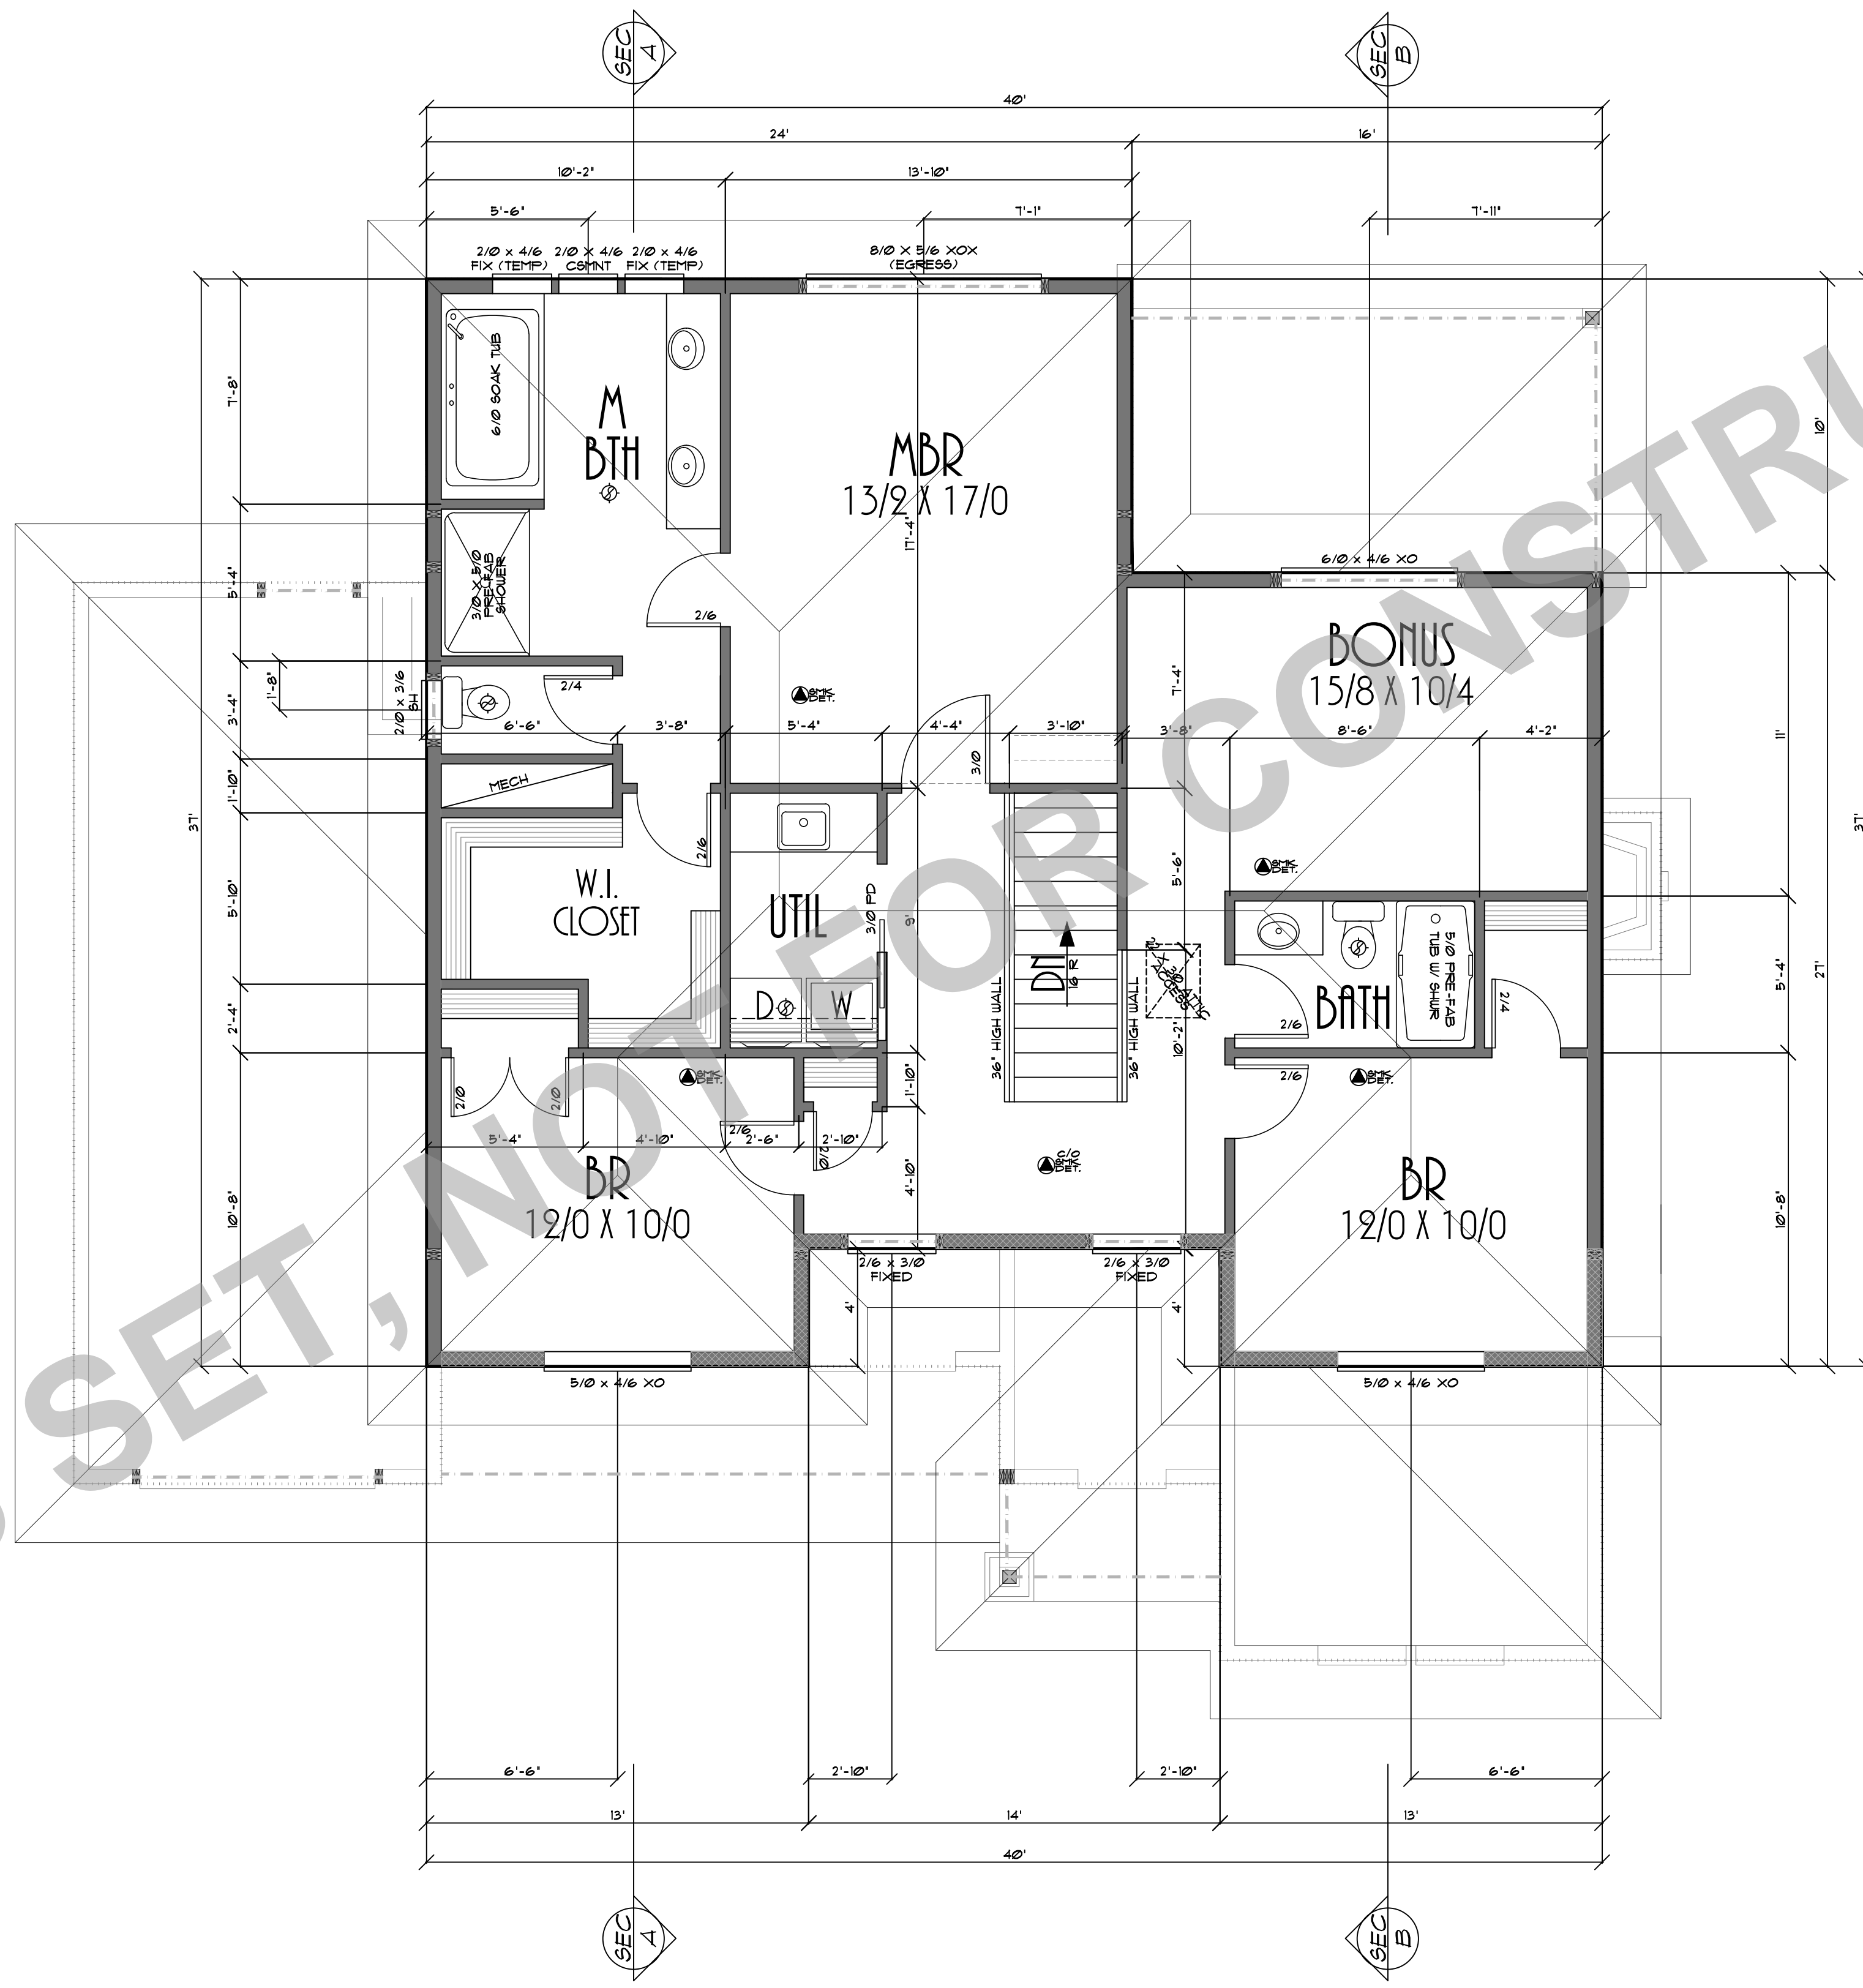

THESE PLANS ARE TO BE USED ONLY FOR THE PROJECT AND SITE SPECIFIC TO WHICH THEY ARE PREPARED. ANY OTHER USE, REUSE, REPRODUCTION, OR DISTRIBUTION OF THESE PLANS WITHOUT THE WRITTEN CONSENT OF PROVIDENCE, LLC IS STRICTLY PROHIBITED. PROVIDENCE, LLC AND ITS DESIGNERS SHALL NOT BE RESPONSIBLE FOR ANY DAMAGE, LOSS, OR INJURY RESULTING FROM THE USE OF THESE PLANS FOR ANY OTHER PROJECT OR SITE. THE USER OF THESE PLANS SHALL BE RESPONSIBLE FOR OBTAINING ALL NECESSARY PERMITS AND APPROVALS FROM THE APPROPRIATE AGENCIES. PROVIDENCE, LLC AND ITS DESIGNERS SHALL NOT BE RESPONSIBLE FOR ANY DAMAGE, LOSS, OR INJURY RESULTING FROM THE USE OF THESE PLANS FOR ANY OTHER PROJECT OR SITE.

SHEET NR.

3

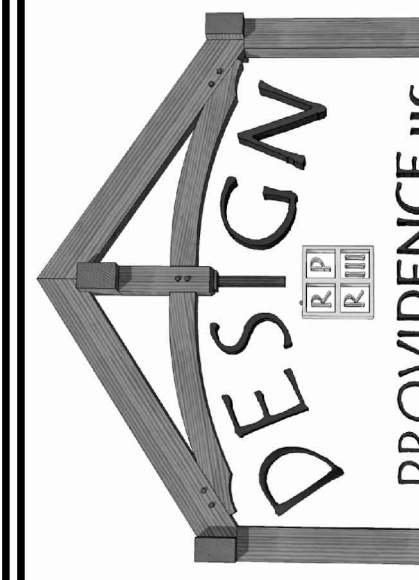

CLIENT NAME:

THE FIRWOOD RAZE LOT 40 REVISION

LOCATION

SHEET TITLE:

UPPER FLOOR PLAN

SQUARE FEET:


1214 SQUARE FEET

PLAN NO: 62013

DATE: 5-30-18

SCALE: 1/4" = 1'-0"



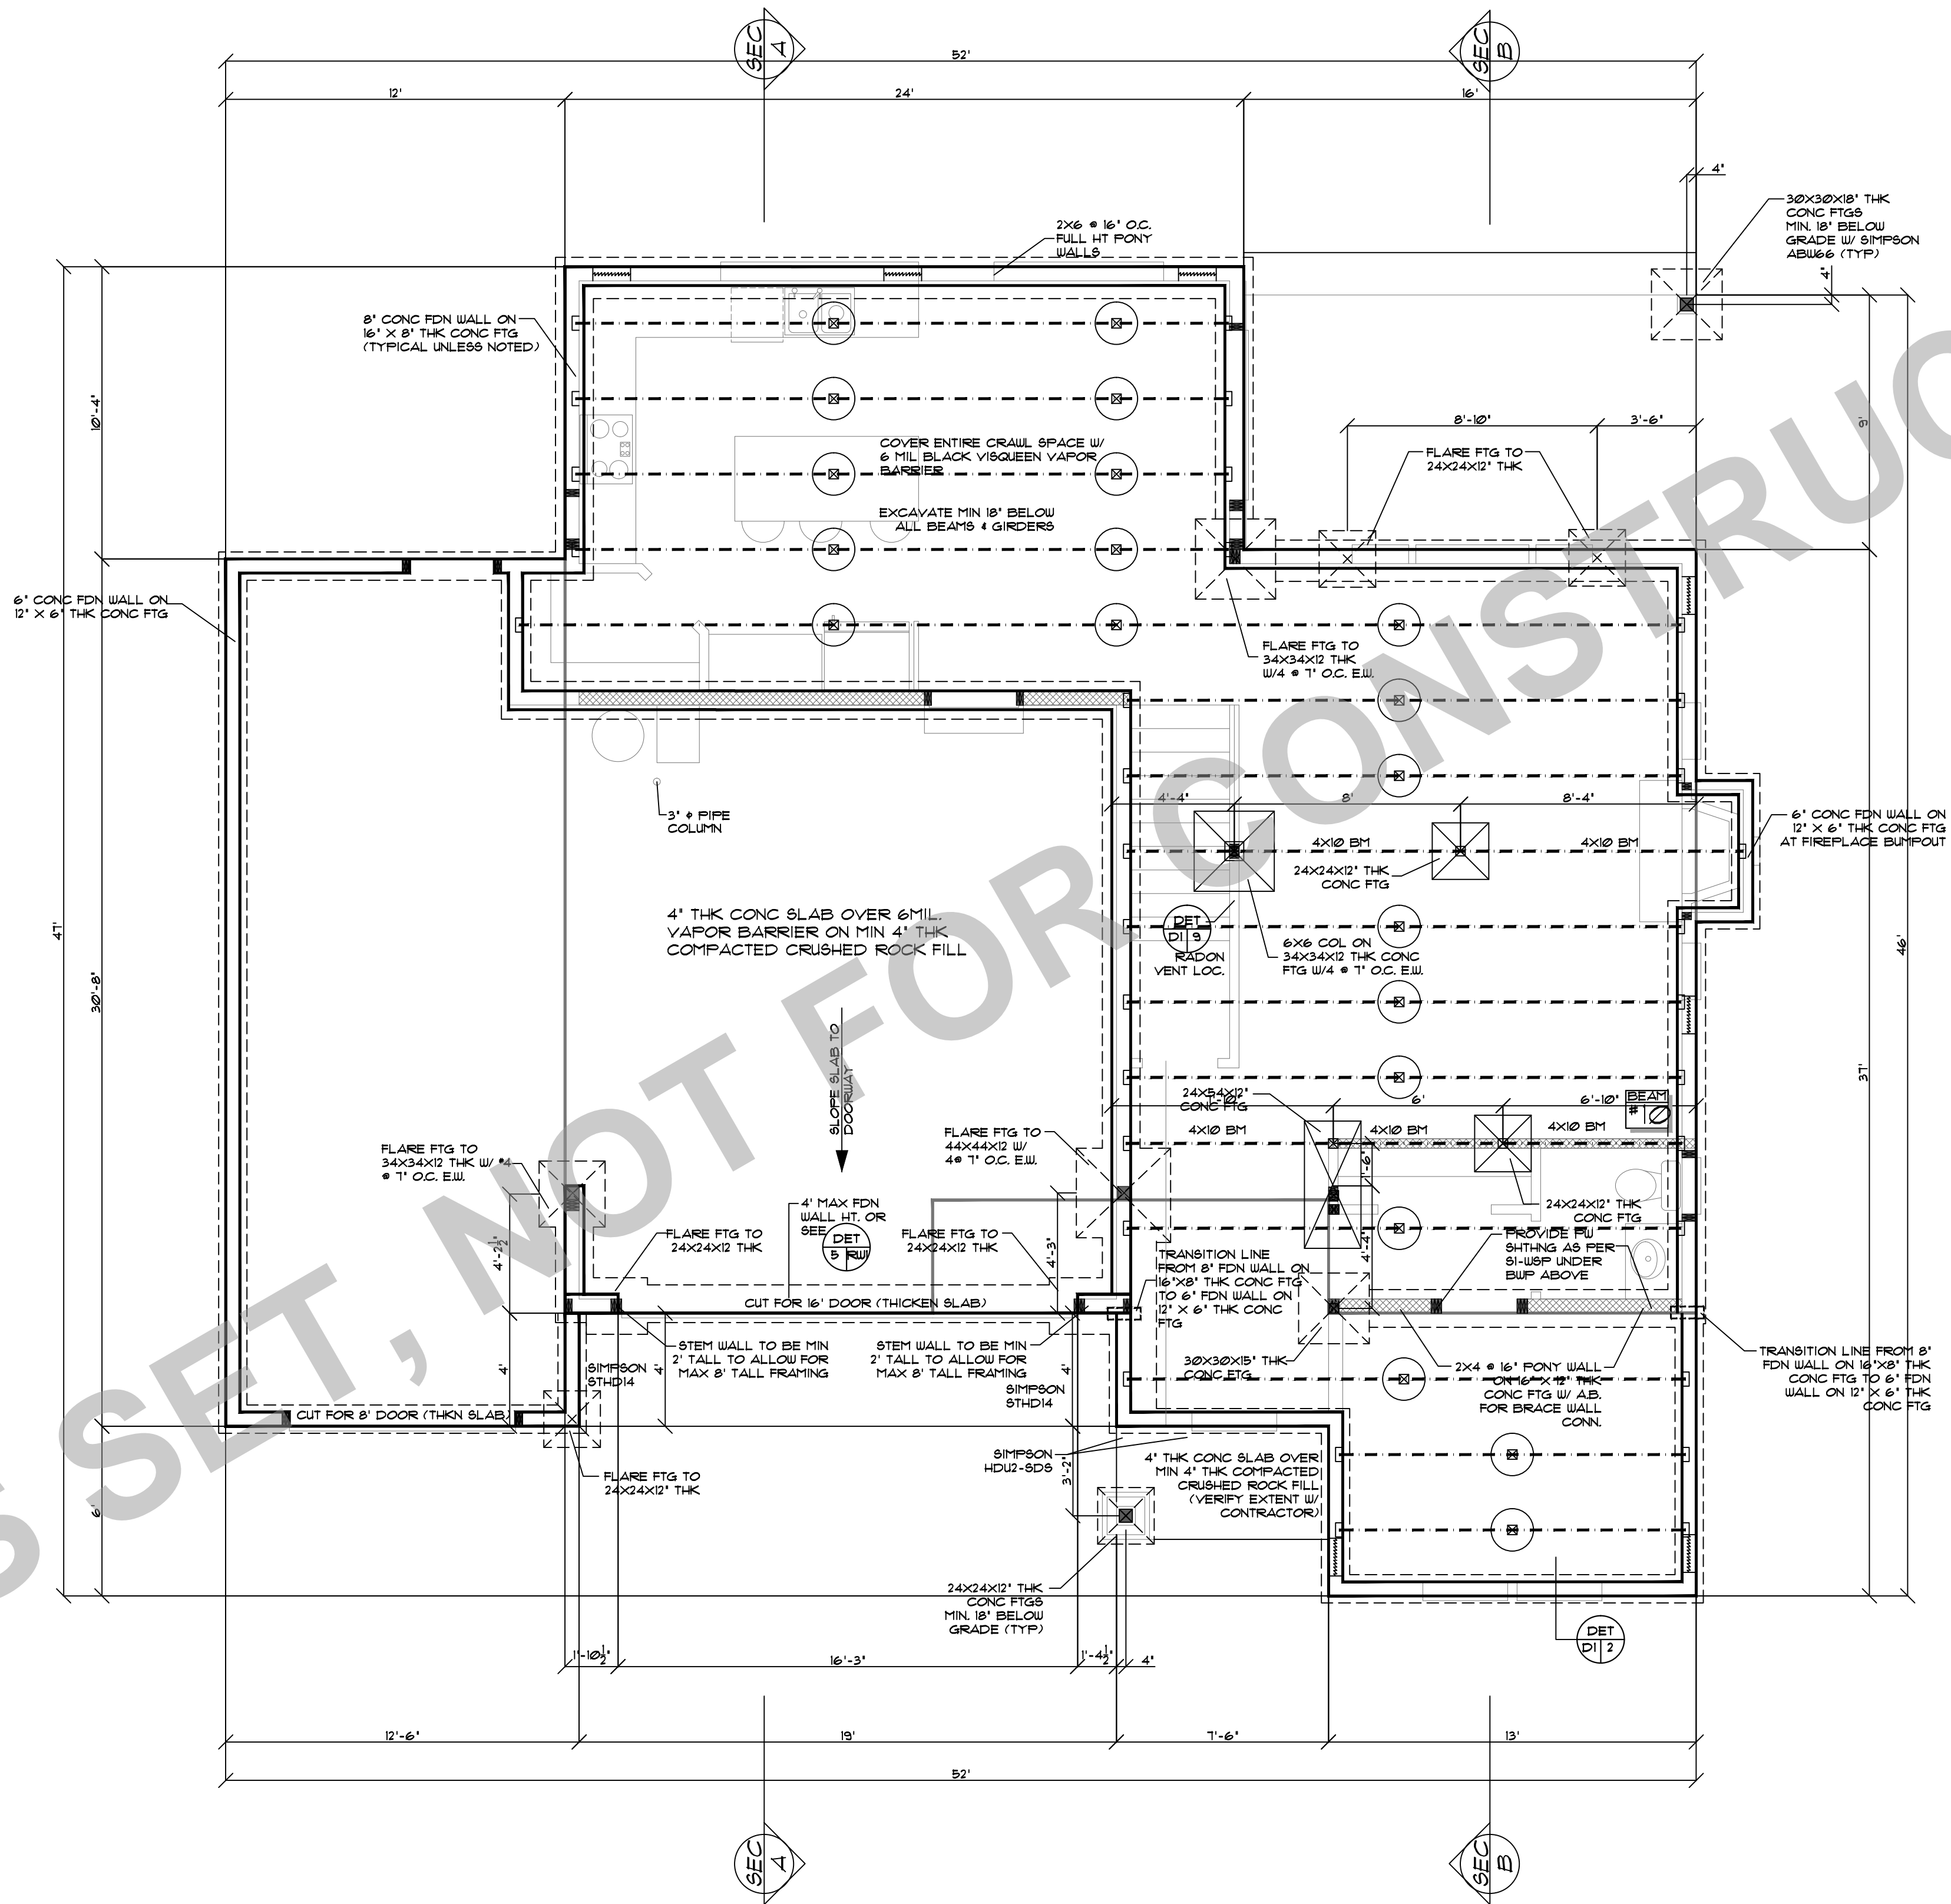

PLAN NO: 62013  
 DATE: 5-30-18  
 SCALE: 1/4" = 1'-0"

CLIENT NAME: THE FIRWOOD RAZE LOT 40 REVISION I  
 LOCATION:


SHEET TITLE: FOUNDATION PLAN  
 SQUARE FEET:



THESE PLANS HAVE BEEN LICENSED TO THE CUSTOMER FOR THE USE IN THE STATE OF OREGON. THE CUSTOMER IS RESPONSIBLE FOR OBTAINING ALL NECESSARY PERMITS AND APPROVALS FROM THE LOCAL, STATE, AND FEDERAL AUTHORITIES. THE CUSTOMER IS RESPONSIBLE FOR VERIFYING THE ACCURACY OF ALL DIMENSIONS AND CONDITIONS SHOWN ON THESE PLANS. THE CUSTOMER IS RESPONSIBLE FOR NOTIFYING THE DESIGNER OF ANY CHANGES OR DISCREPANCIES. THE DESIGNER IS NOT RESPONSIBLE FOR ANY ERRORS OR OMISSIONS. THE CUSTOMER IS RESPONSIBLE FOR OBTAINING ALL NECESSARY PERMITS AND APPROVALS FROM THE LOCAL, STATE, AND FEDERAL AUTHORITIES. THE CUSTOMER IS RESPONSIBLE FOR VERIFYING THE ACCURACY OF ALL DIMENSIONS AND CONDITIONS SHOWN ON THESE PLANS. THE CUSTOMER IS RESPONSIBLE FOR NOTIFYING THE DESIGNER OF ANY CHANGES OR DISCREPANCIES. THE DESIGNER IS NOT RESPONSIBLE FOR ANY ERRORS OR OMISSIONS.

SHEET NO: 5



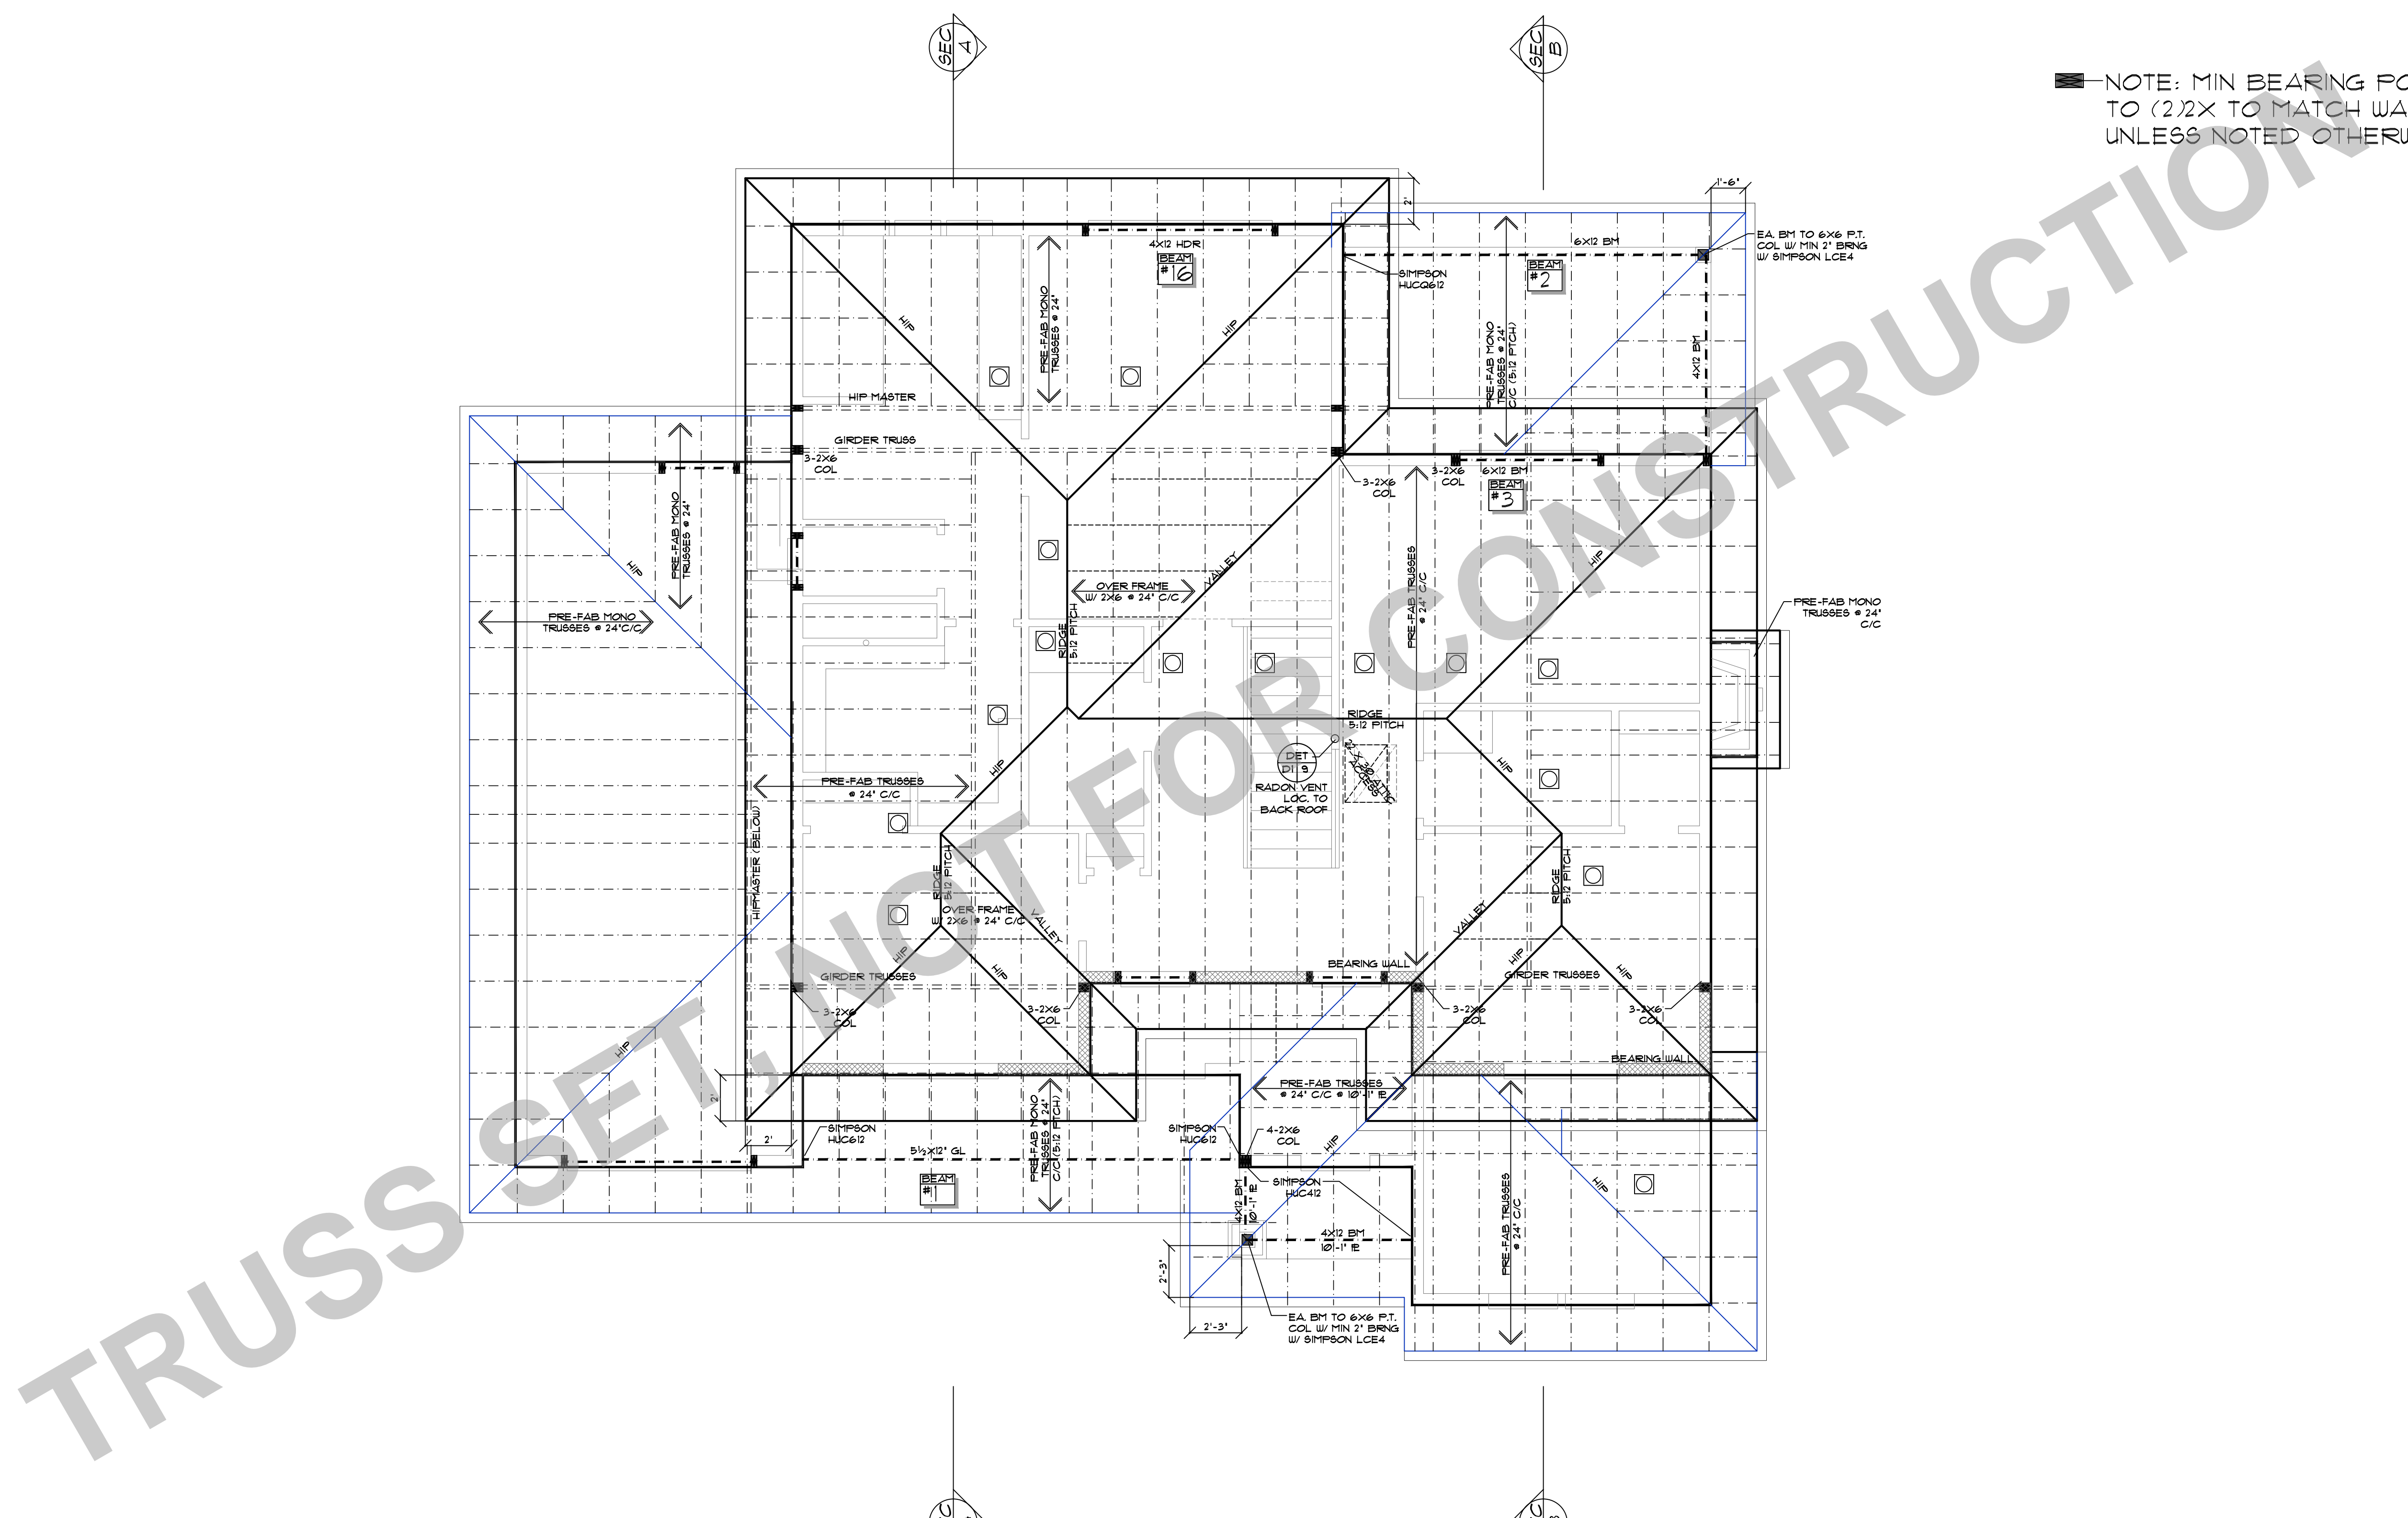


NOTE: MIN BEARING POST TO (2)2X TO MATCH WALL UNLESS NOTED OTHERWISE

PLAN NO:	62013
DATE:	5-30-18
SCALE:	1/4" = 1'-0"

CLIENT NAME: THE FIRWOOD RAZE LOT 40 REVISION

LOCATION	
SHEET TITLE:	ROOF FRAMING PLAN
SQUARE FEET:	

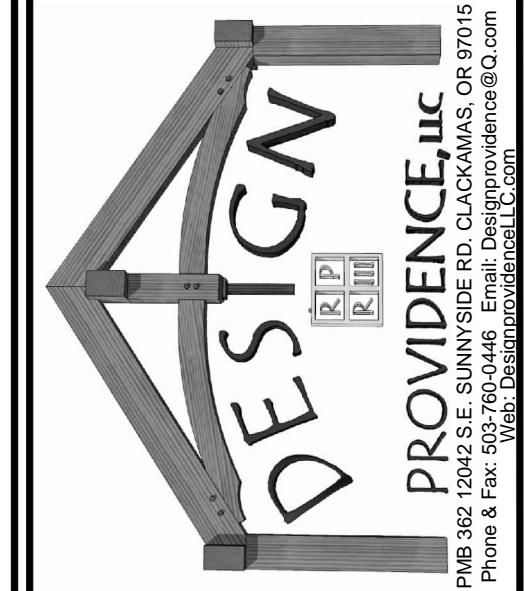

THIS PLAN IS THE PROPERTY OF PROVIDENCE, LLC AND IS NOT TO BE REPRODUCED, COPIED, OR TRANSMITTED IN ANY FORM OR BY ANY MEANS, ELECTRONIC OR MECHANICAL, INCLUDING PHOTOCOPYING, RECORDING, OR BY ANY INFORMATION STORAGE AND RETRIEVAL SYSTEM, WITHOUT THE WRITTEN PERMISSION OF PROVIDENCE, LLC. THE USER OF THIS PLAN AGREES TO HOLD PROVIDENCE, LLC HARMLESS FROM AND AGAINST ALL LIABILITY, INCLUDING REASONABLE ATTORNEY'S FEES, FOR ANY AND ALL DAMAGES, LOSSES, AND EXPENSES, INCLUDING REASONABLE ATTORNEY'S FEES, THAT MAY BE INCURRED BY PROVIDENCE, LLC AS A RESULT OF THE USER'S USE OF THIS PLAN. THE USER OF THIS PLAN AGREES TO HOLD PROVIDENCE, LLC HARMLESS FROM AND AGAINST ALL LIABILITY, INCLUDING REASONABLE ATTORNEY'S FEES, FOR ANY AND ALL DAMAGES, LOSSES, AND EXPENSES, INCLUDING REASONABLE ATTORNEY'S FEES, THAT MAY BE INCURRED BY PROVIDENCE, LLC AS A RESULT OF THE USER'S USE OF THIS PLAN.

SHEET NR:  
7