




FRONT ELEVATION

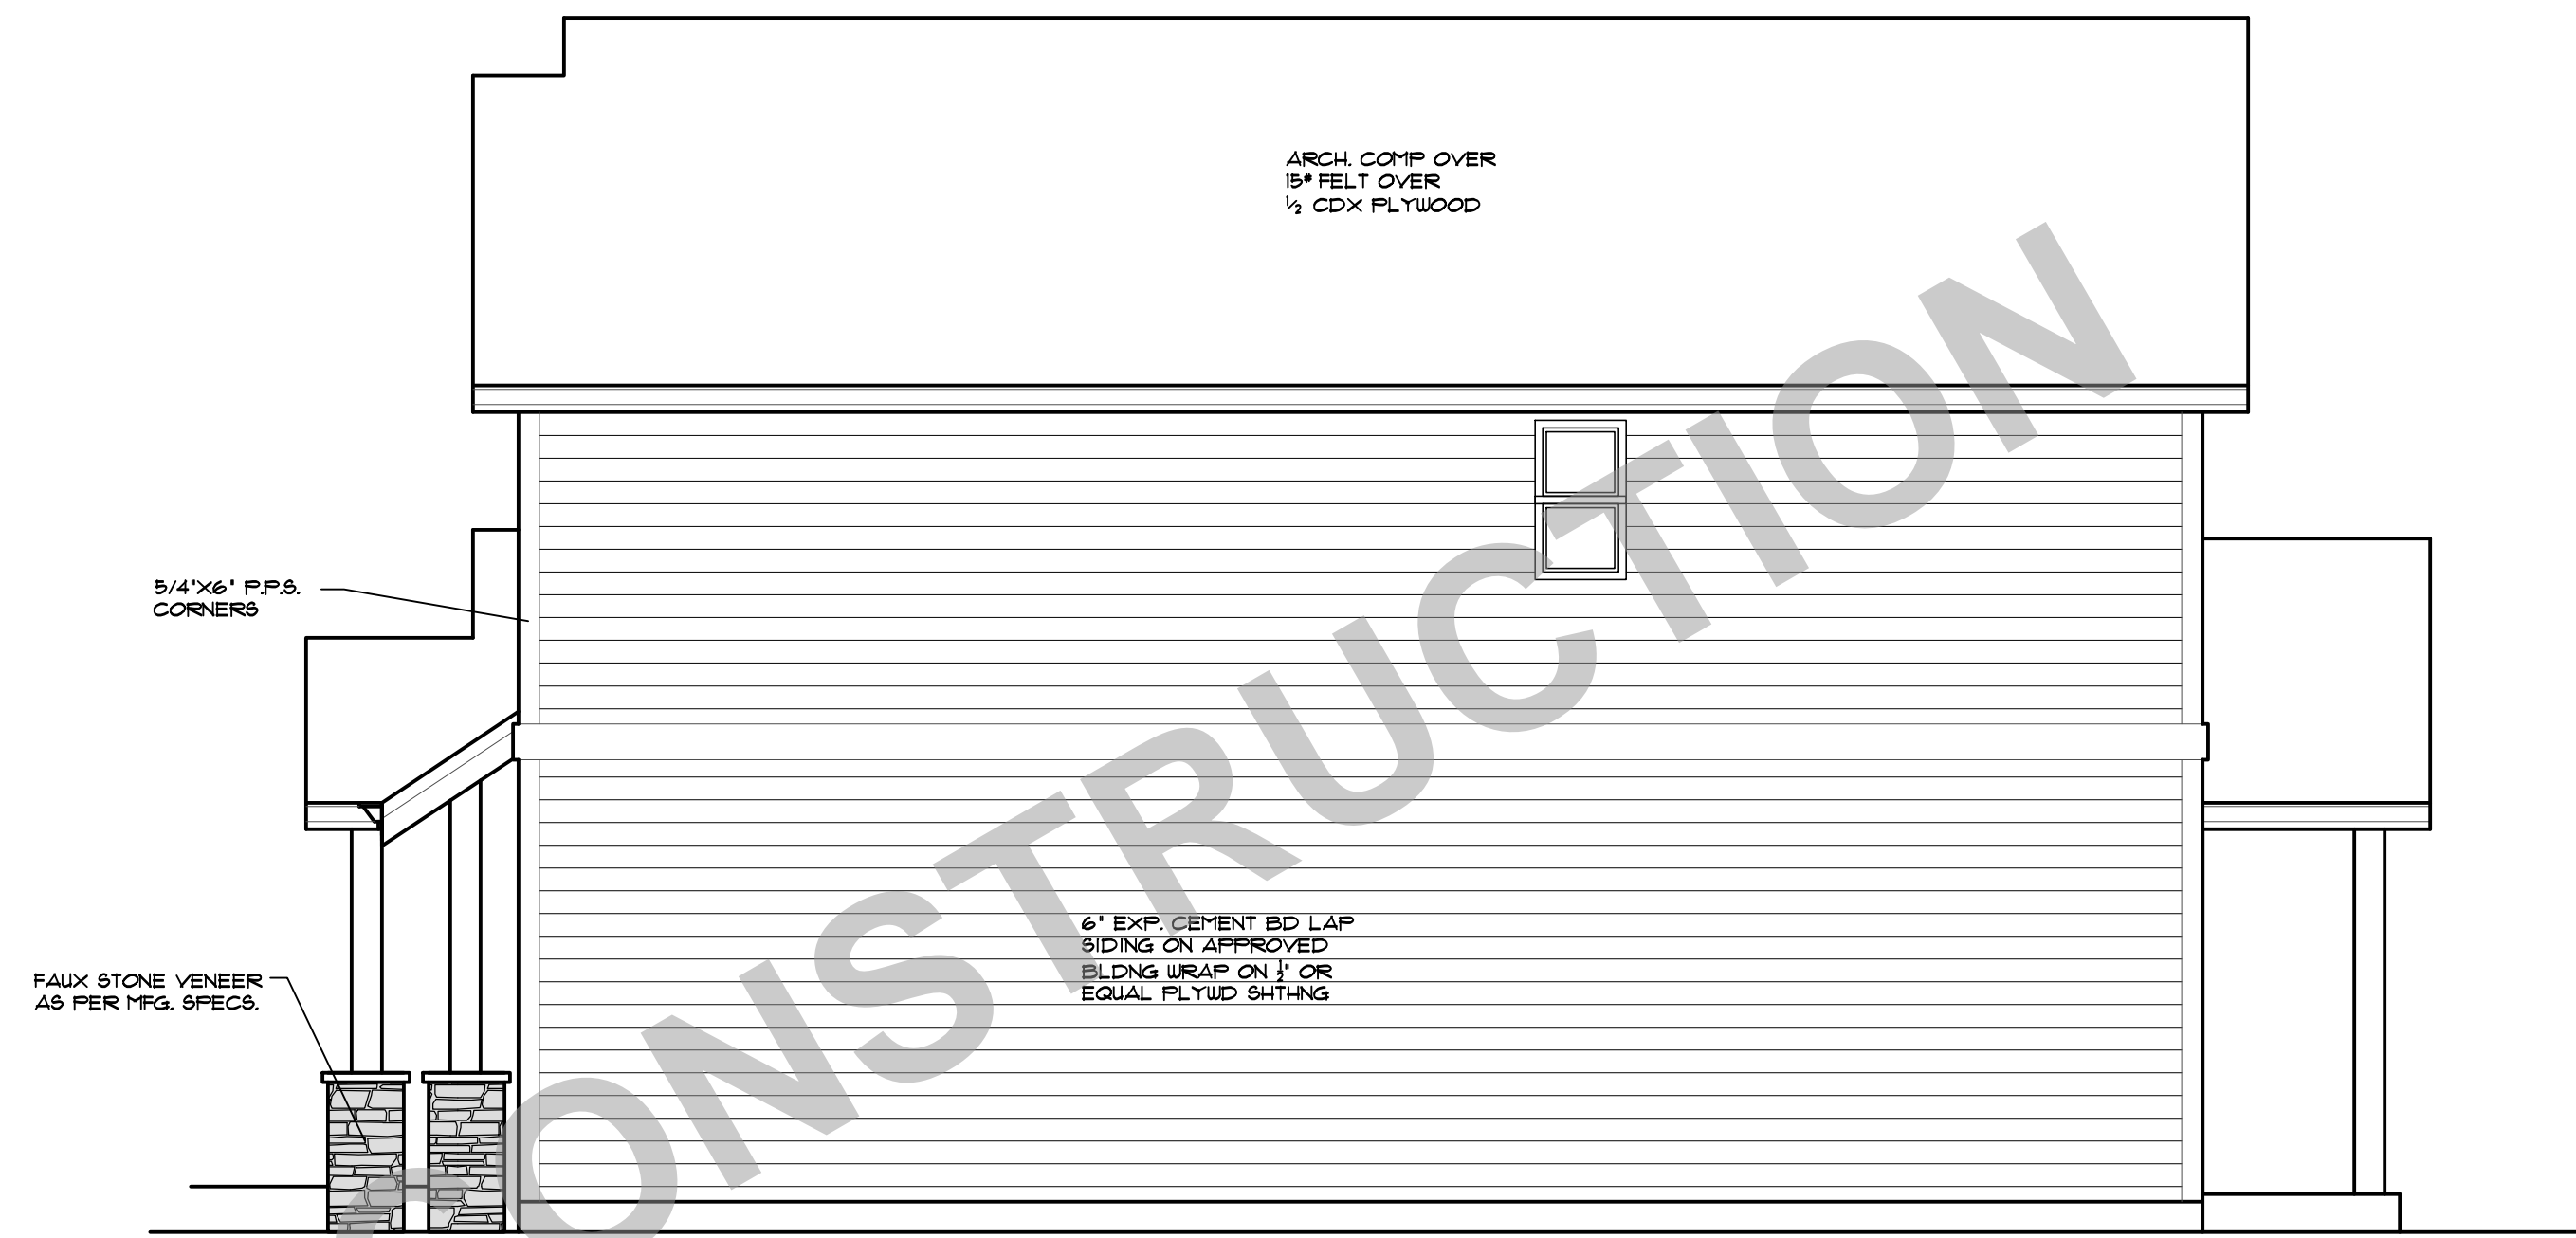

RIGHT ELEVATION

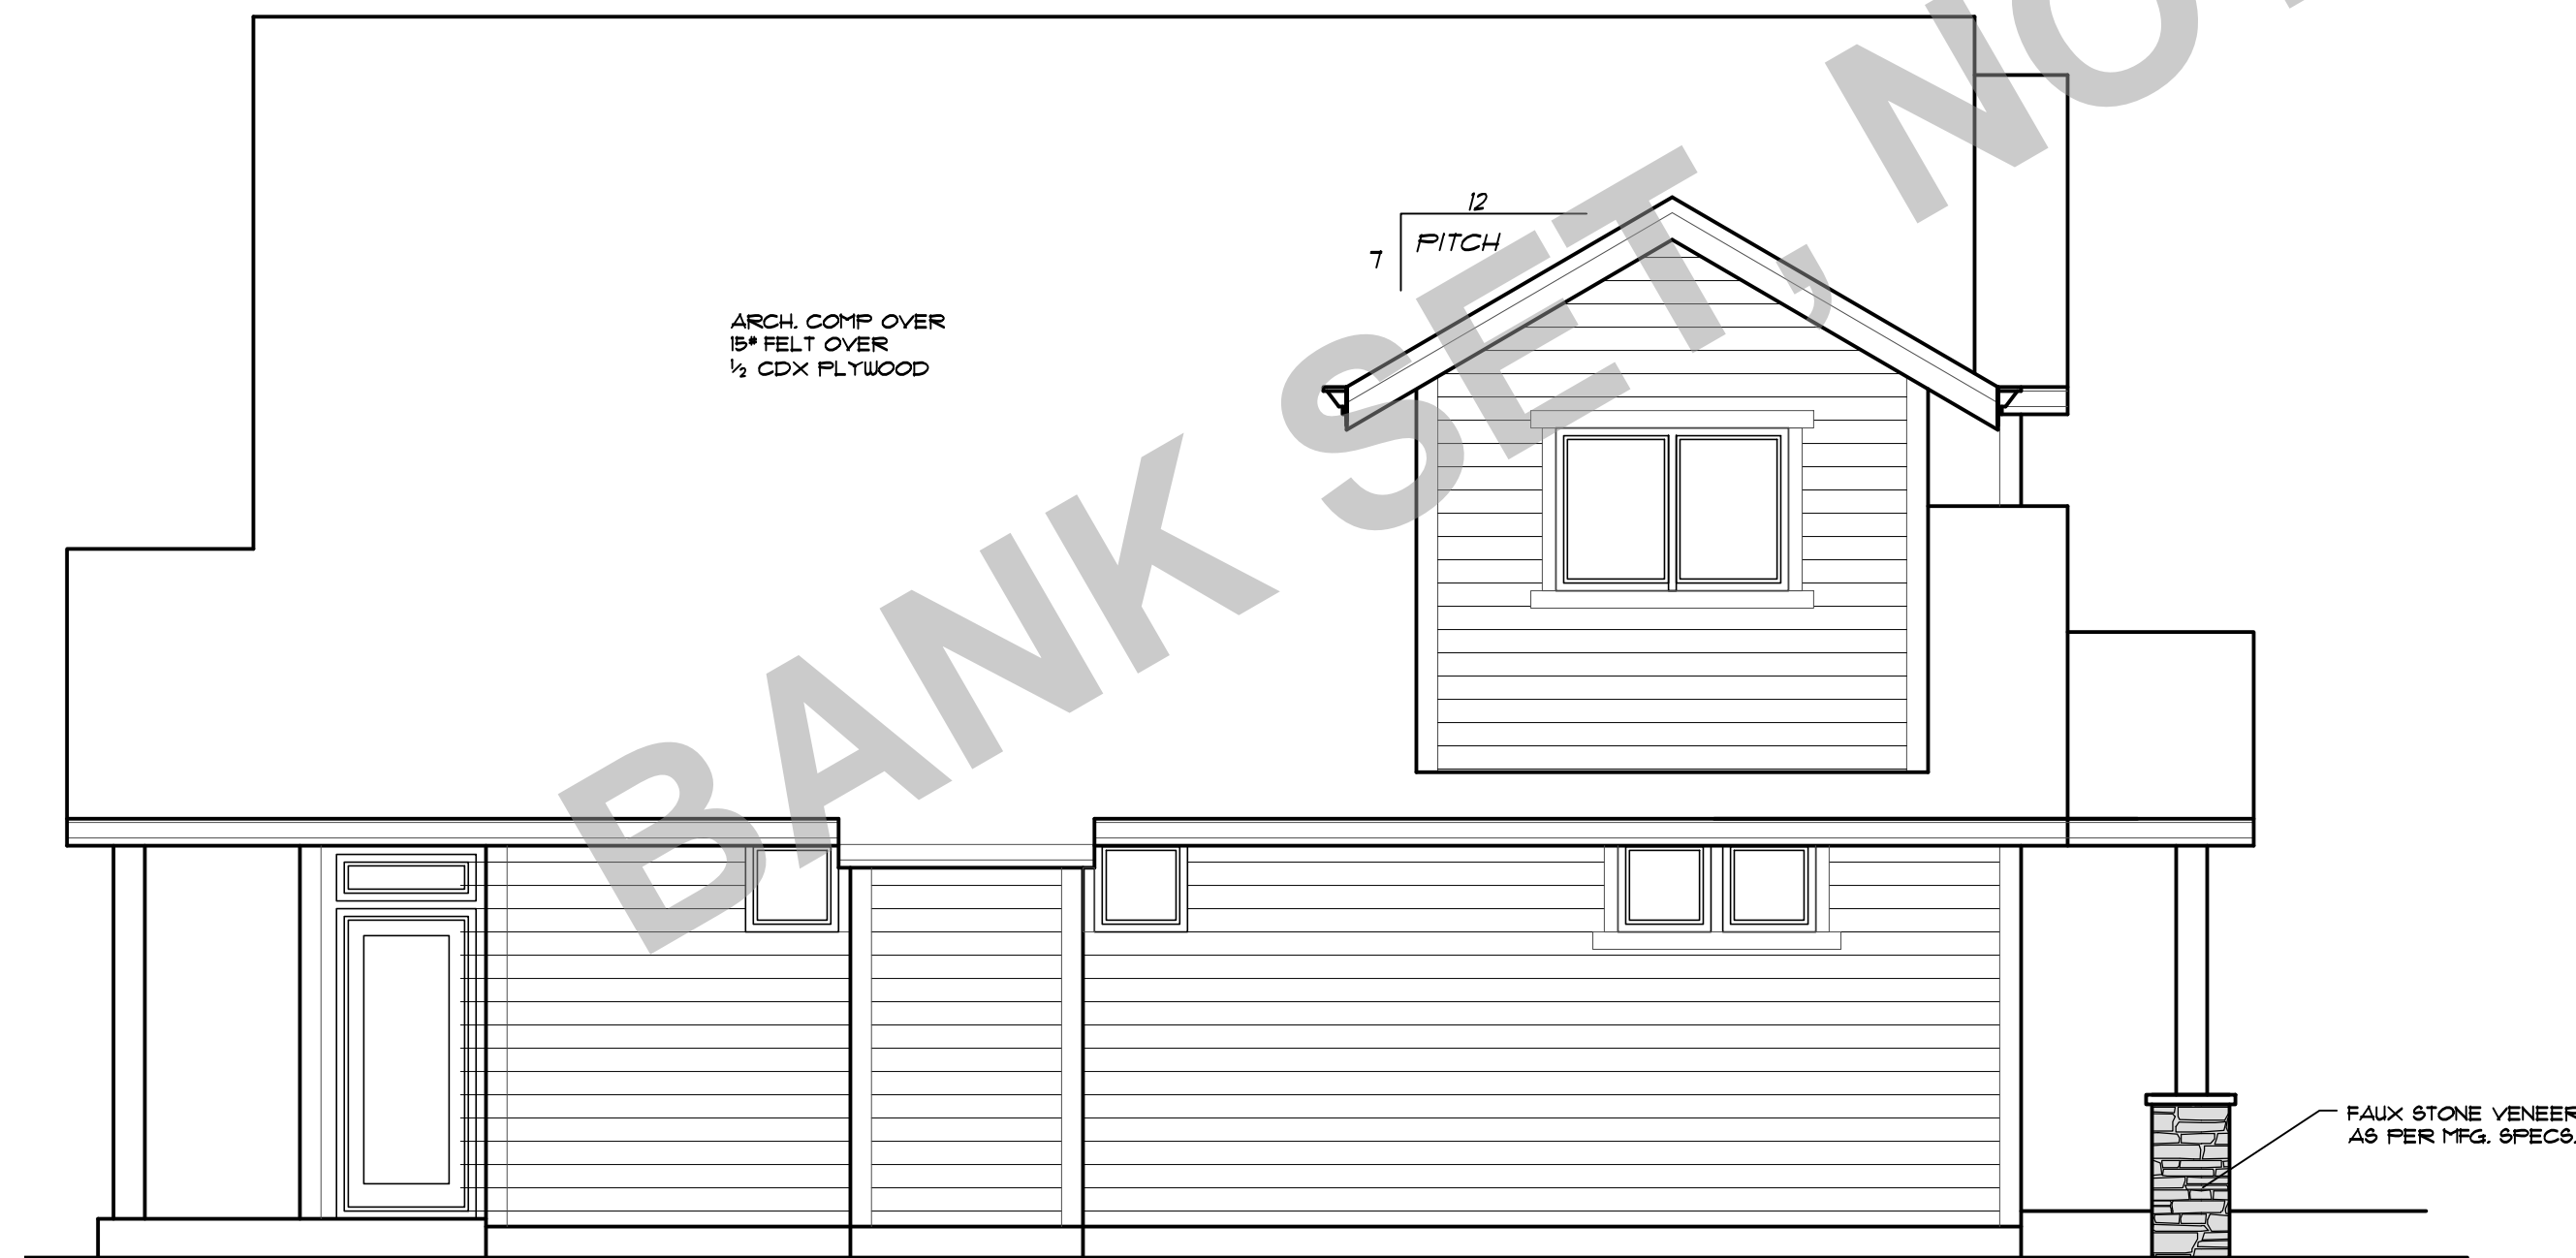

LEFT ELEVATION

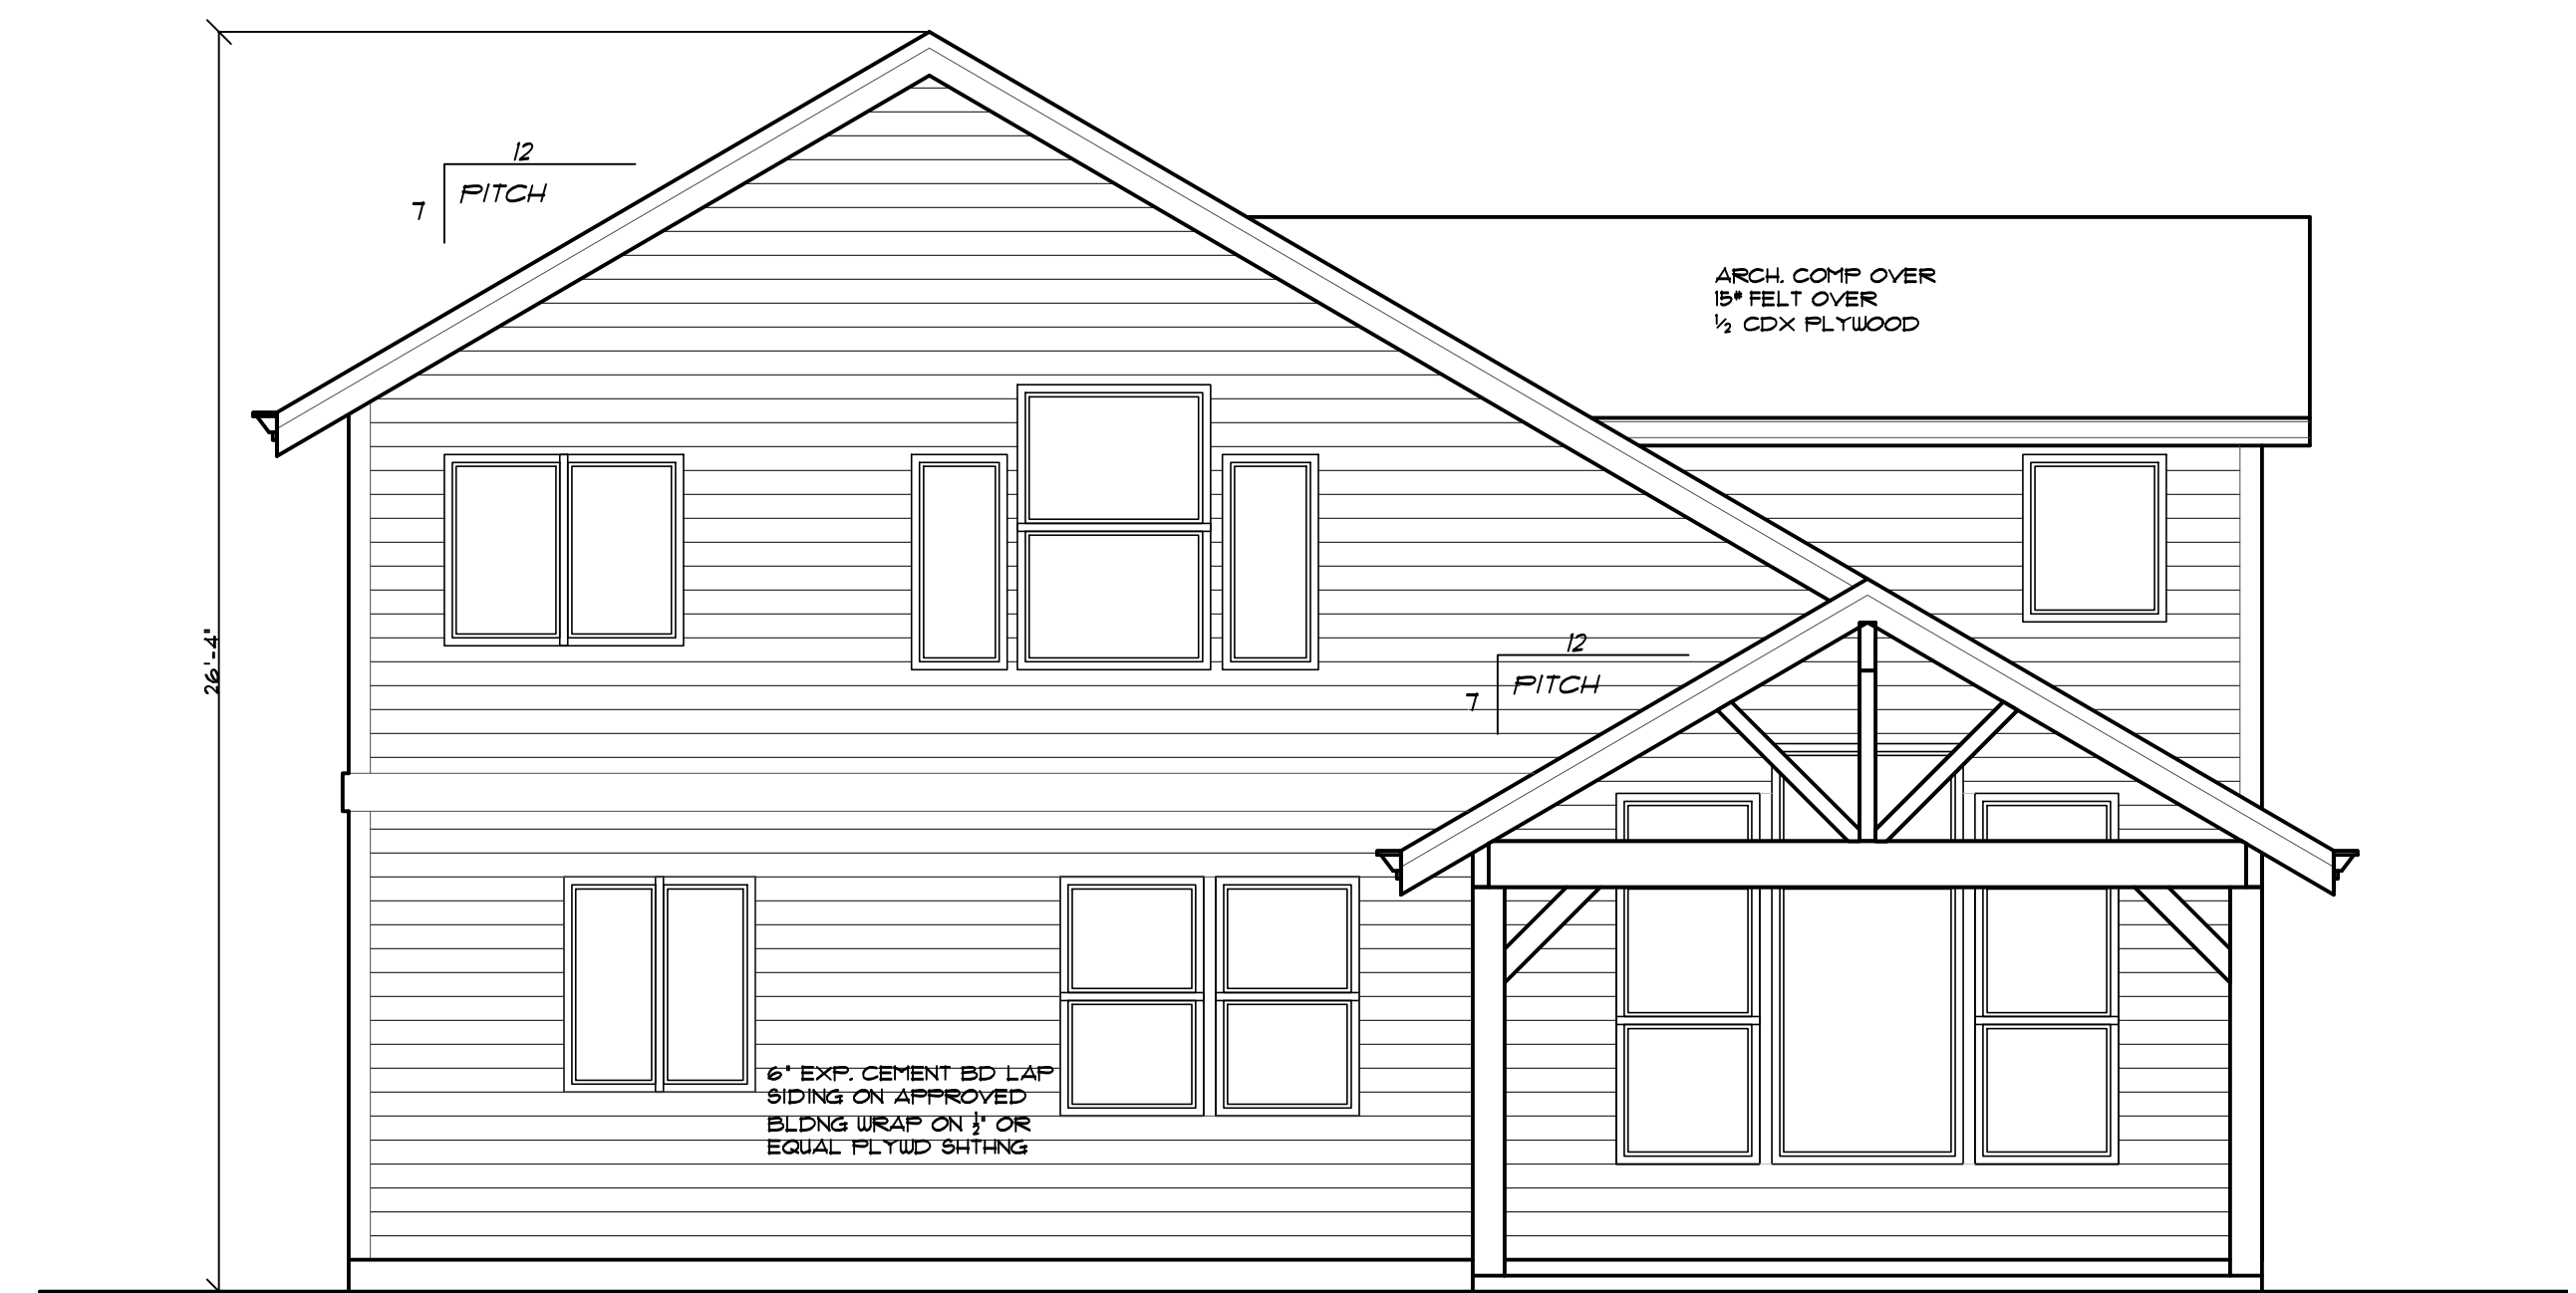

REAR ELEVATION

PLAN NO:	21712
DATE:	6-9-16
SCALE:	1/4" = 1'-0"

THE KETCHUM LOT 20 REV

CLIENT NAME:
LOCATION
SHEET TITLE:
SOR FT.


ELEVATIONS

BANK SET, NOT FOR CONSTRUCTION

THESE PLANS HAVE BEEN LICENSED TO THE CUSTOMER FOR THE USE IN CONSTRUCTION OF ONE BUILDING ONLY & ARE NOT TO BE REPRODUCED OR USED IN ANY MANNER OTHER THAN THAT AUTHORIZED BY THE CUSTOMER. THE CUSTOMER IS RESPONSIBLE FOR OBTAINING ALL NECESSARY PERMITS AND REGULATORY APPROVALS FROM THE LOCAL, STATE AND FEDERAL AUTHORITIES. THE CUSTOMER IS RESPONSIBLE FOR ANY DAMAGES, INCLUDING ATTORNEY'S FEES, ARISING FROM THE USE OF THESE PLANS. THE CUSTOMER'S USE OF THESE PLANS IS LIMITED TO THE PROJECT AND SITE SPECIFIC AND THE CUSTOMER IS RESPONSIBLE FOR ANY DAMAGES, INCLUDING ATTORNEY'S FEES, ARISING FROM THE USE OF THESE PLANS. THE CUSTOMER'S USE OF THESE PLANS IS LIMITED TO THE PROJECT AND SITE SPECIFIC AND THE CUSTOMER IS RESPONSIBLE FOR ANY DAMAGES, INCLUDING ATTORNEY'S FEES, ARISING FROM THE USE OF THESE PLANS.

SHEET NR:

1

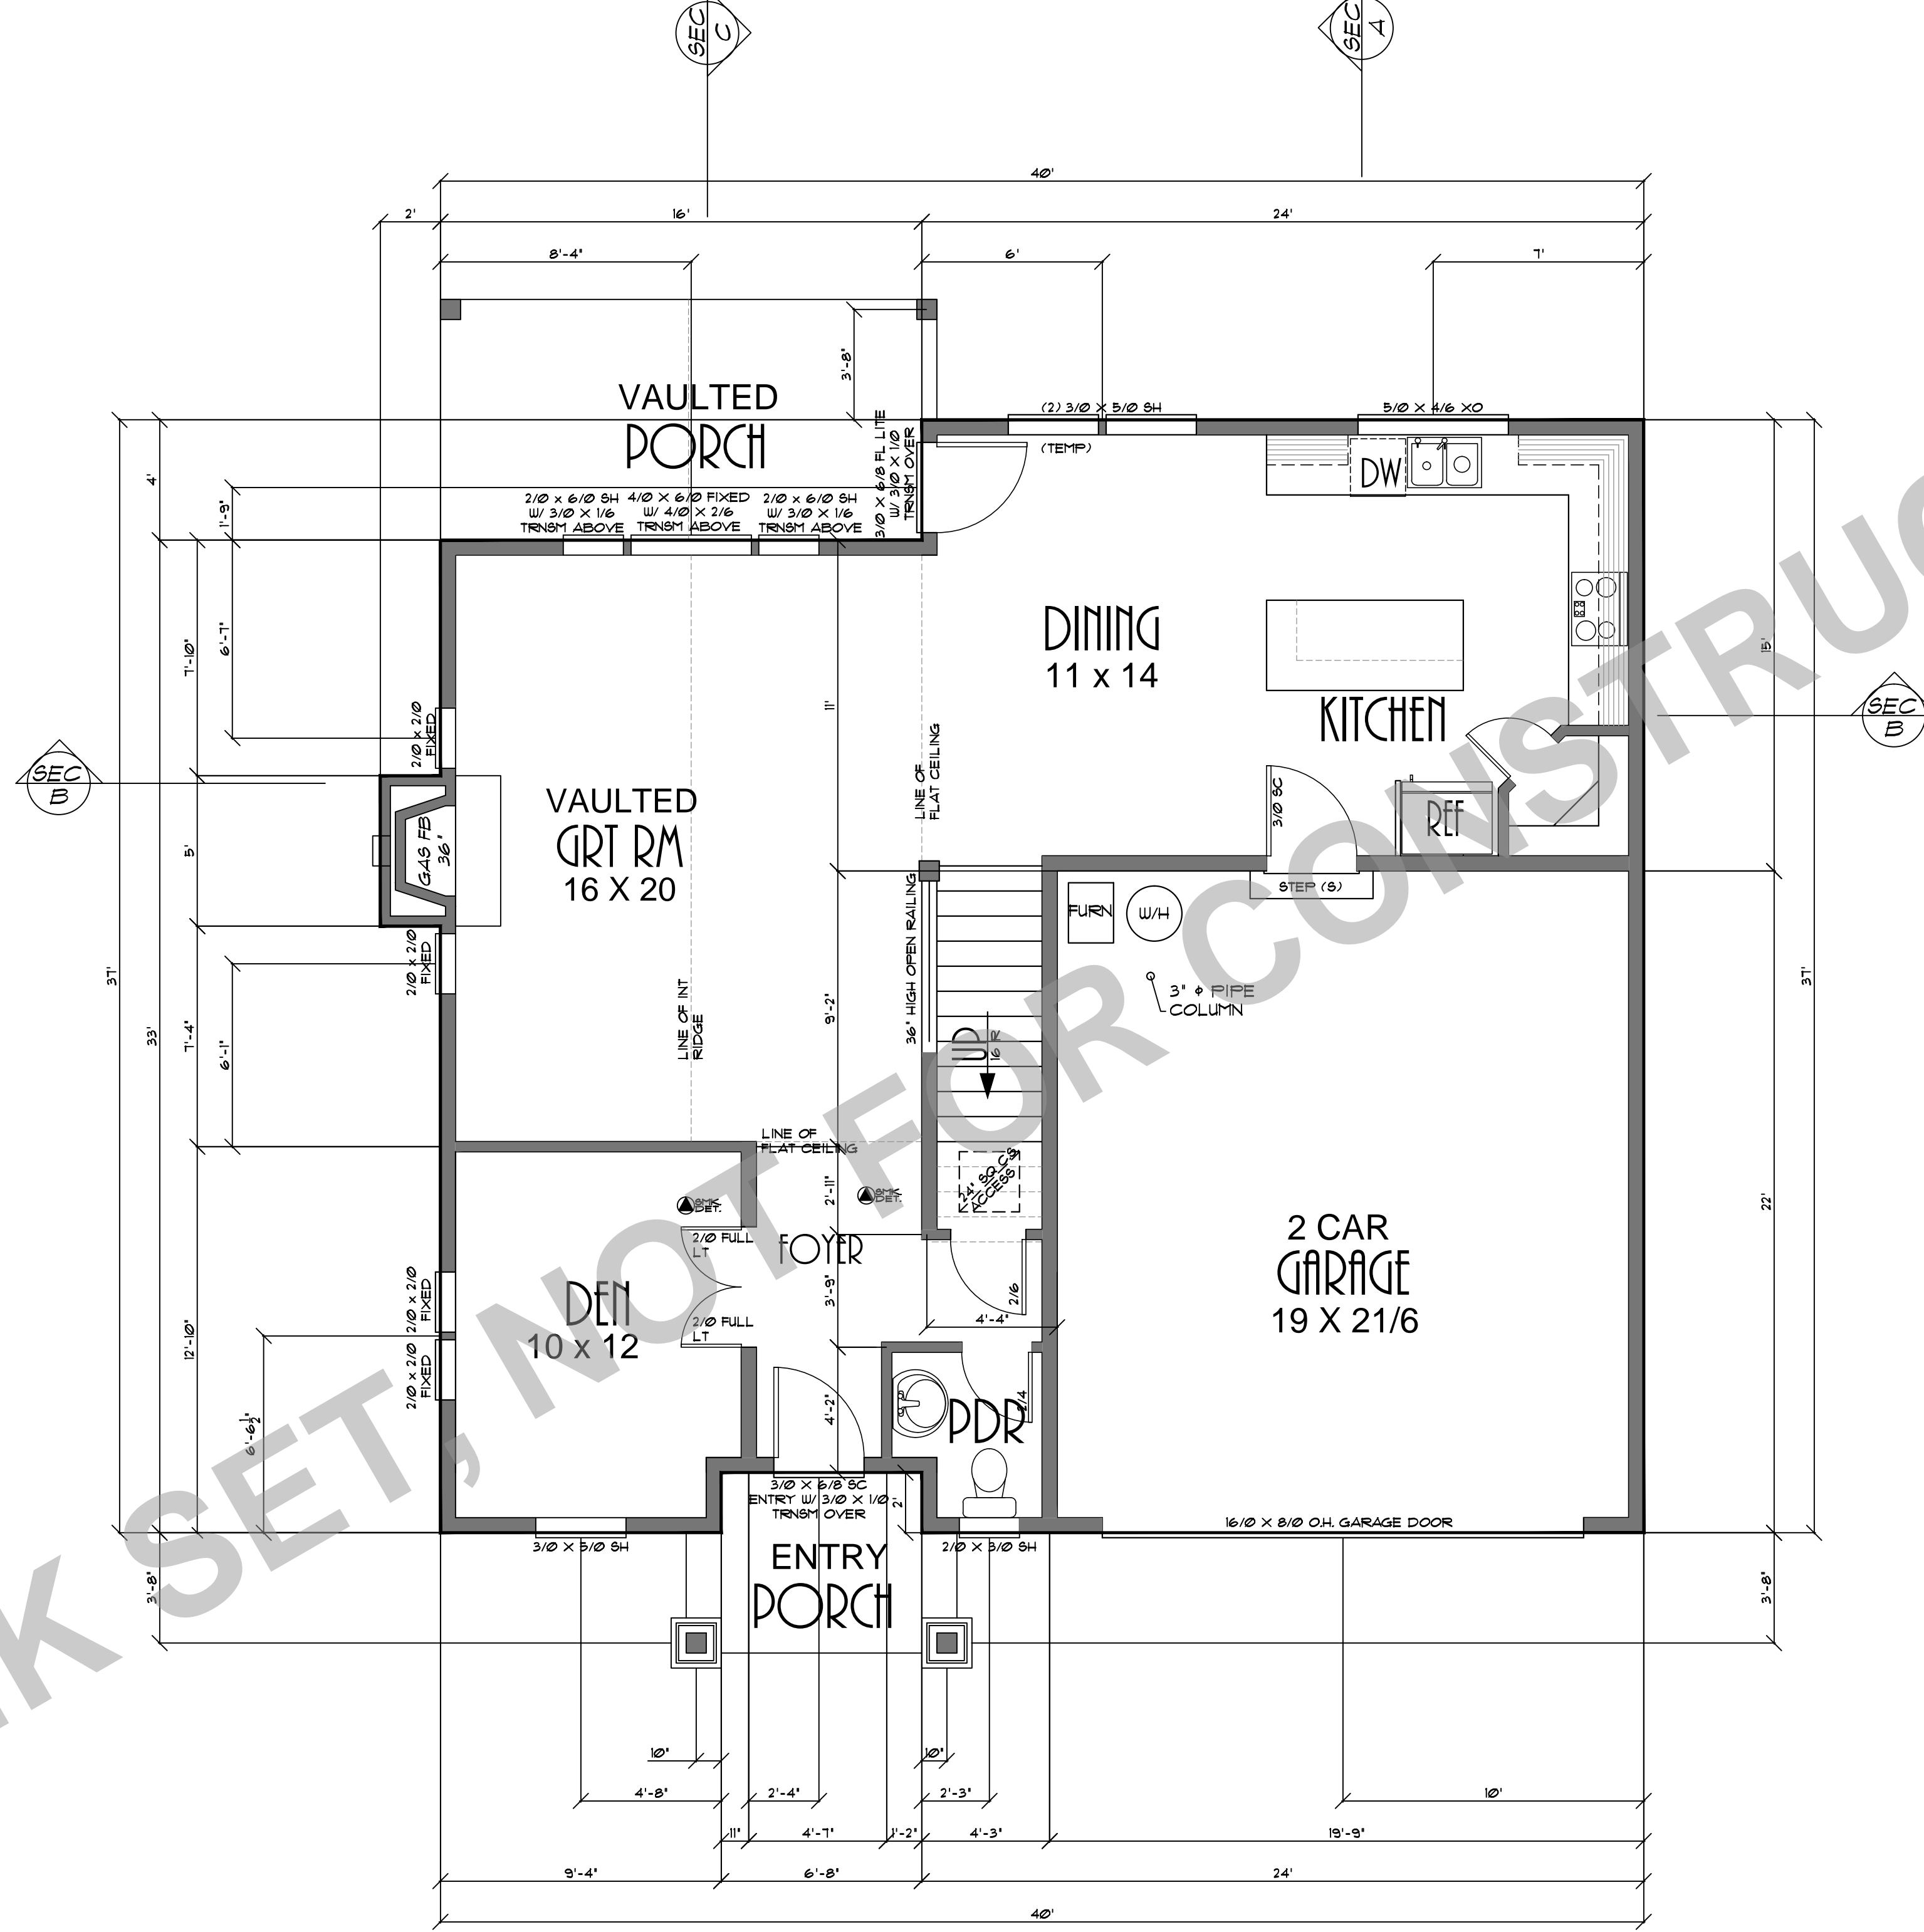


BANK SET, NOT FOR CONSTRUCTION

PLAN NO: 21712
 DATE: 6-9-16
 SCALE: 1/4" = 1'-0"

THE KETCHUM LOT 20 REV


CLIENT NAME:
 LOCATION:
 SHEET TITLE:
 SQ. FT.: 970 SQUARE FEET

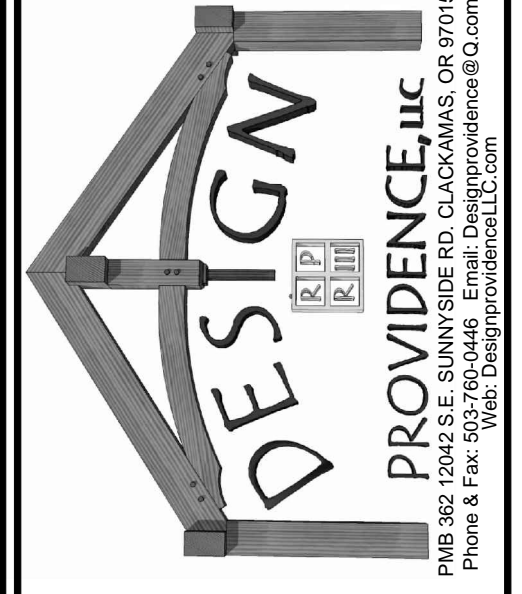

THESE PLANS HAVE BEEN LICENSED TO THE CUSTOMER FOR THE USE IN THE CONSTRUCTION OF ONE BUILDING ONLY AND ARE SUBJECT TO THE PART OF THE PLANS BY ANY PARTY OTHER THAN THE CUSTOMER, EXCEPT AS OTHERWISE SPECIFIED IN WRITING. THE CUSTOMER SHALL BE RESPONSIBLE FOR OBTAINING ALL NECESSARY PERMITS AND APPROVALS FROM THE LOCAL BUILDING DEPARTMENT AND ALL APPLICABLE STATE AND LOCAL BUILDING CODES AND REGULATIONS. IN ADDITION TO THE ACCURACY AND OVERALL INTEGRITY OF THE PLANS, IN EXCESS OF THE INFORMATION PROVIDED HEREON, THE ARCHITECT HAS NOT CONDUCTED A VISUAL INSPECTION OF THE SITE AND HAS NOT BEEN ADVISED OF ANY OBSTACLES OR CONDITIONS THAT MAY AFFECT THE CONSTRUCTION OF THE PROJECT. THE ARCHITECT'S DESIGN IS BASED ON THE INFORMATION PROVIDED BY THE CUSTOMER AND THE ARCHITECT HAS NOT CONDUCTED ANY SURVEYING OR ENGINEERING WORK. THE ARCHITECT'S DESIGN IS NOT TO BE USED FOR ANY OTHER PROJECT OR IN ANY MANNER THAT WOULD BE UNREASONABLE TO THE ARCHITECT. THE ARCHITECT'S DESIGN IS NOT TO BE USED FOR ANY PROJECT OR IN ANY MANNER THAT WOULD BE UNREASONABLE TO THE ARCHITECT. THE ARCHITECT'S DESIGN IS NOT TO BE USED FOR ANY PROJECT OR IN ANY MANNER THAT WOULD BE UNREASONABLE TO THE ARCHITECT.

SHEET NR:
2

BANK SET, NOT FOR CONSTRUCTION

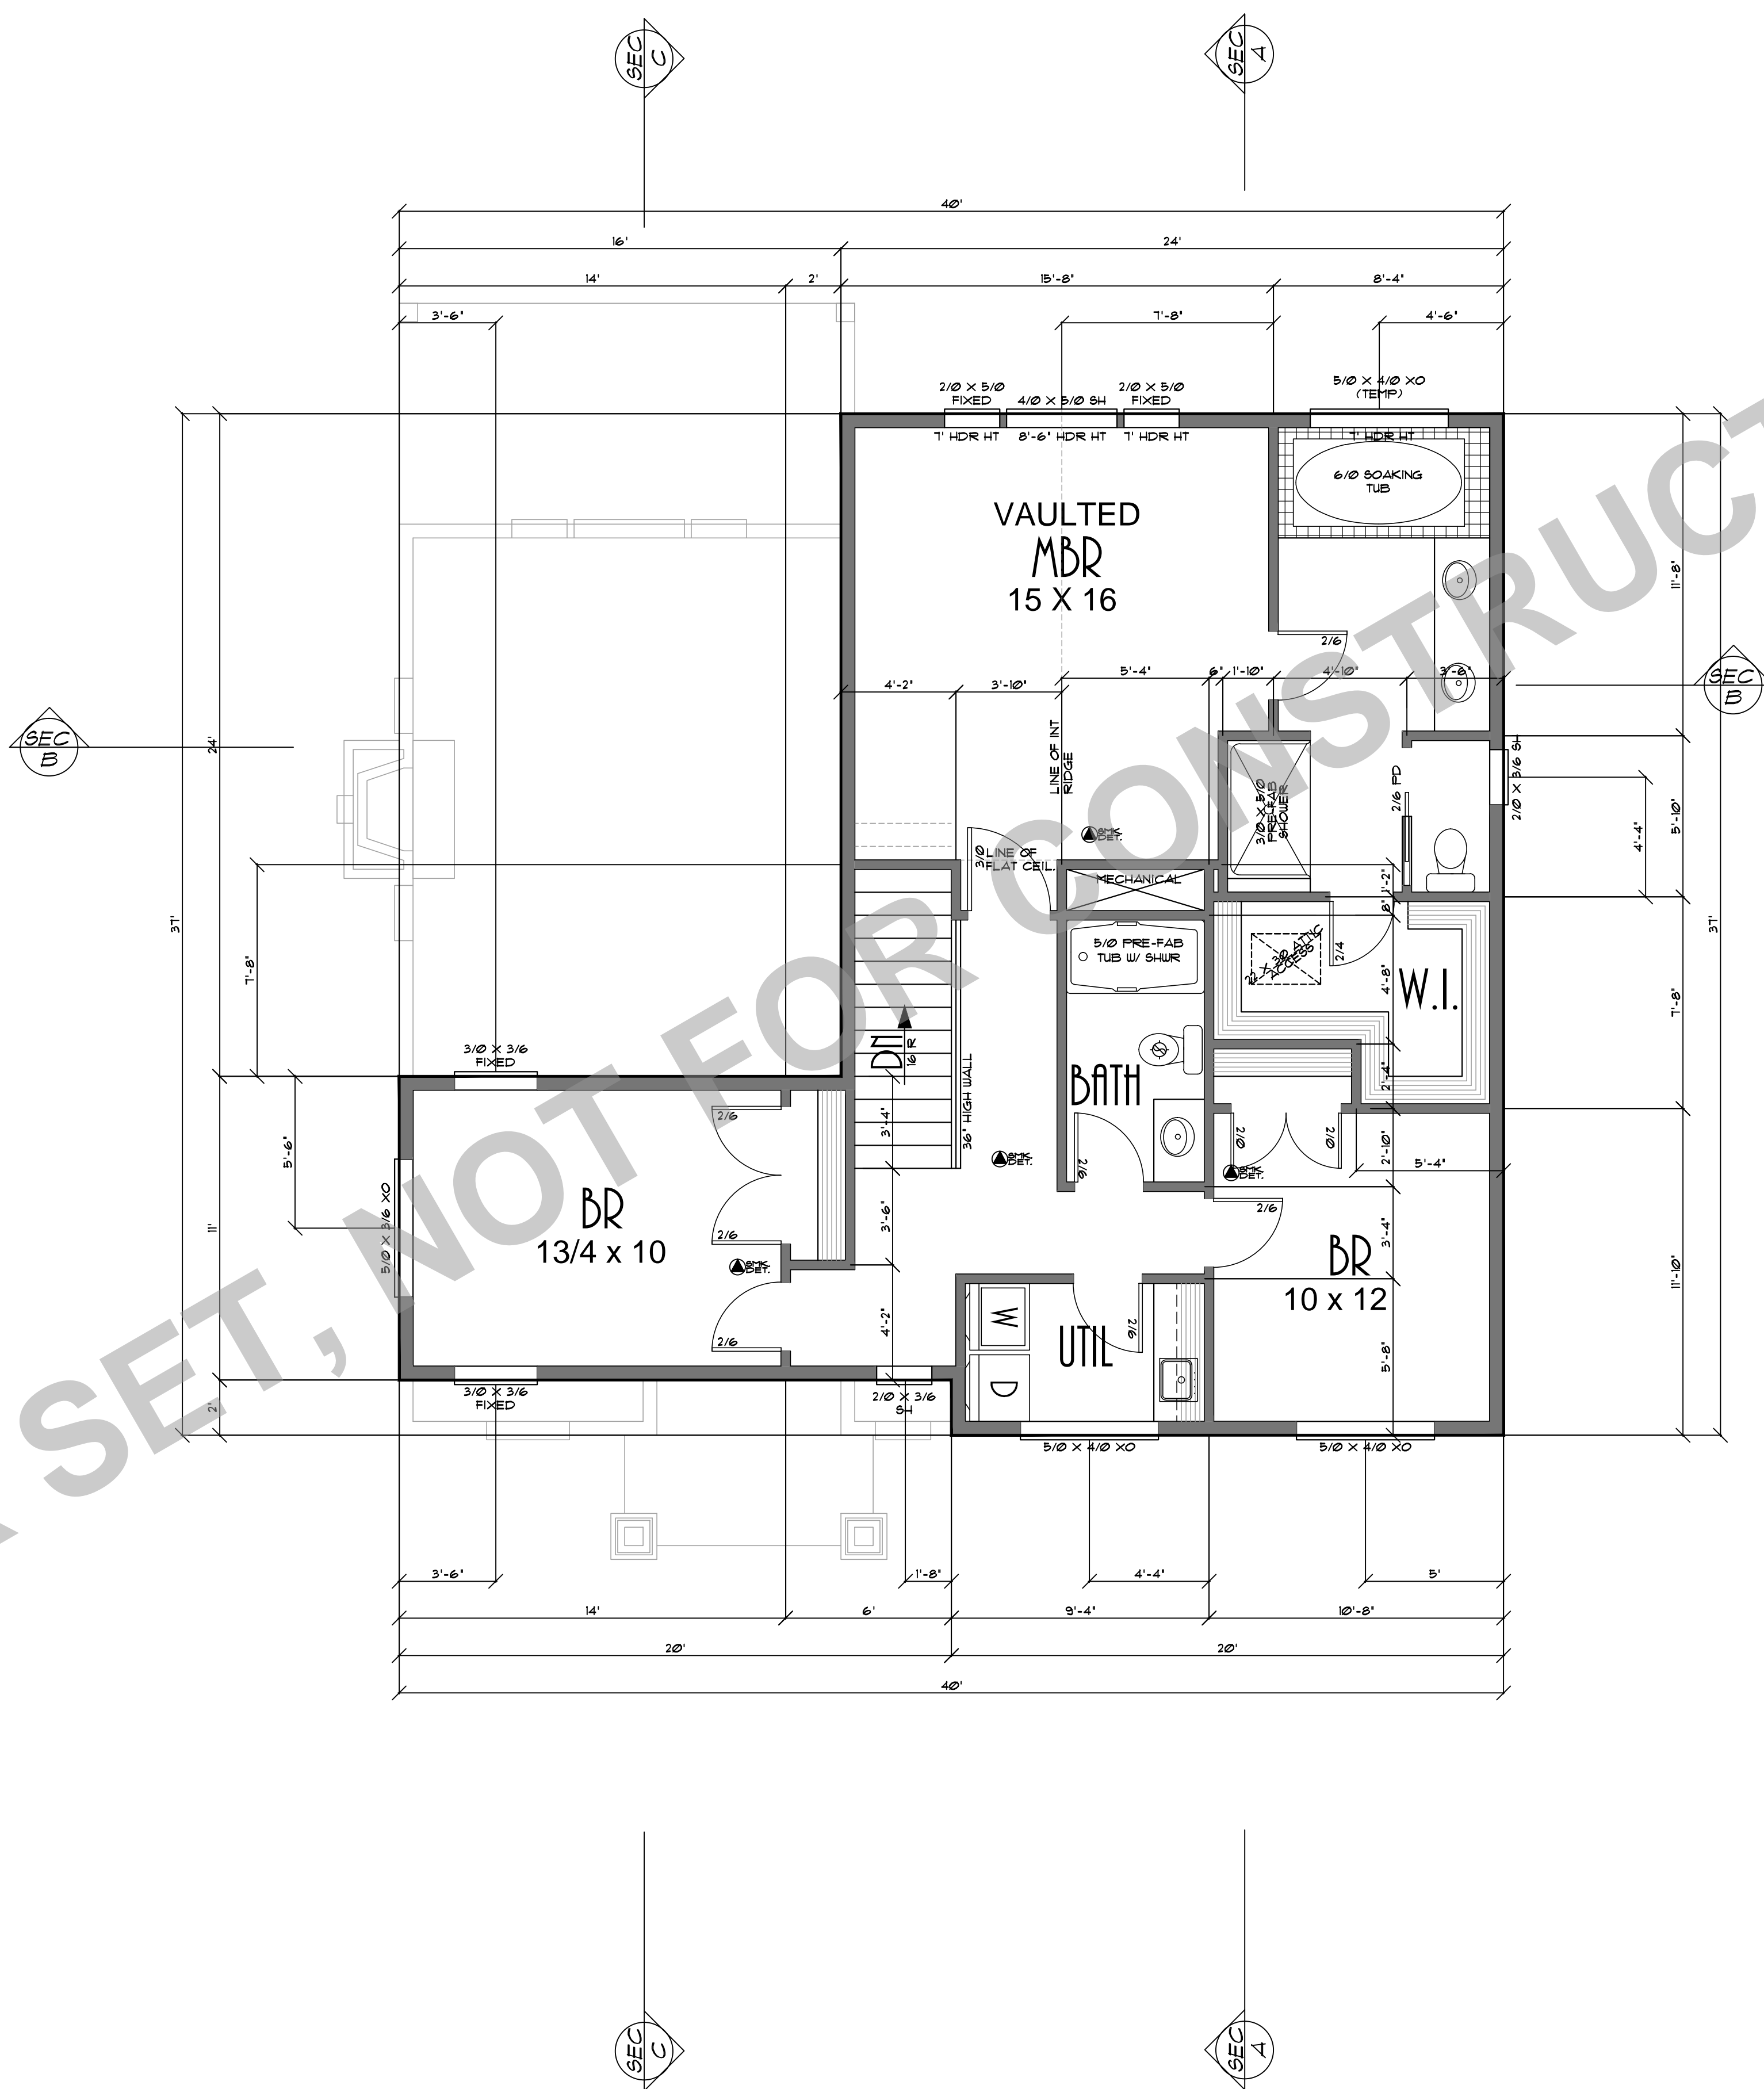

	THE KETCHUM LOT 20 REV	PLAN NO: 21712
CLIENT NAME:	LOCATION:	DATE: 6-9-16
SHEET TITLE:	SCALE: 1/4" = 1'-0"	
3	UPPER FLOOR PLAN	

DISCLAIMER: THESE PLANS ARE TO BE USED ONLY FOR THE PROJECT AND SITE SPECIFIC FOR WHICH THEY WERE PREPARED. THE USER OF THESE PLANS SHALL BE RESPONSIBLE FOR OBTAINING ALL NECESSARY PERMITS AND FOR VERIFYING THE ACCURACY OF ALL INFORMATION PROVIDED TO THE DESIGNER. THE DESIGNER SHALL NOT BE RESPONSIBLE FOR ANY DAMAGES, INCLUDING CONSEQUENTIAL DAMAGES, ARISING FROM THE USE OF THESE PLANS. THE USER SHALL BE RESPONSIBLE FOR ANY DAMAGES, INCLUDING CONSEQUENTIAL DAMAGES, ARISING FROM THE USE OF THESE PLANS. THE USER SHALL BE RESPONSIBLE FOR ANY DAMAGES, INCLUDING CONSEQUENTIAL DAMAGES, ARISING FROM THE USE OF THESE PLANS.