




FRONT ELEVATION

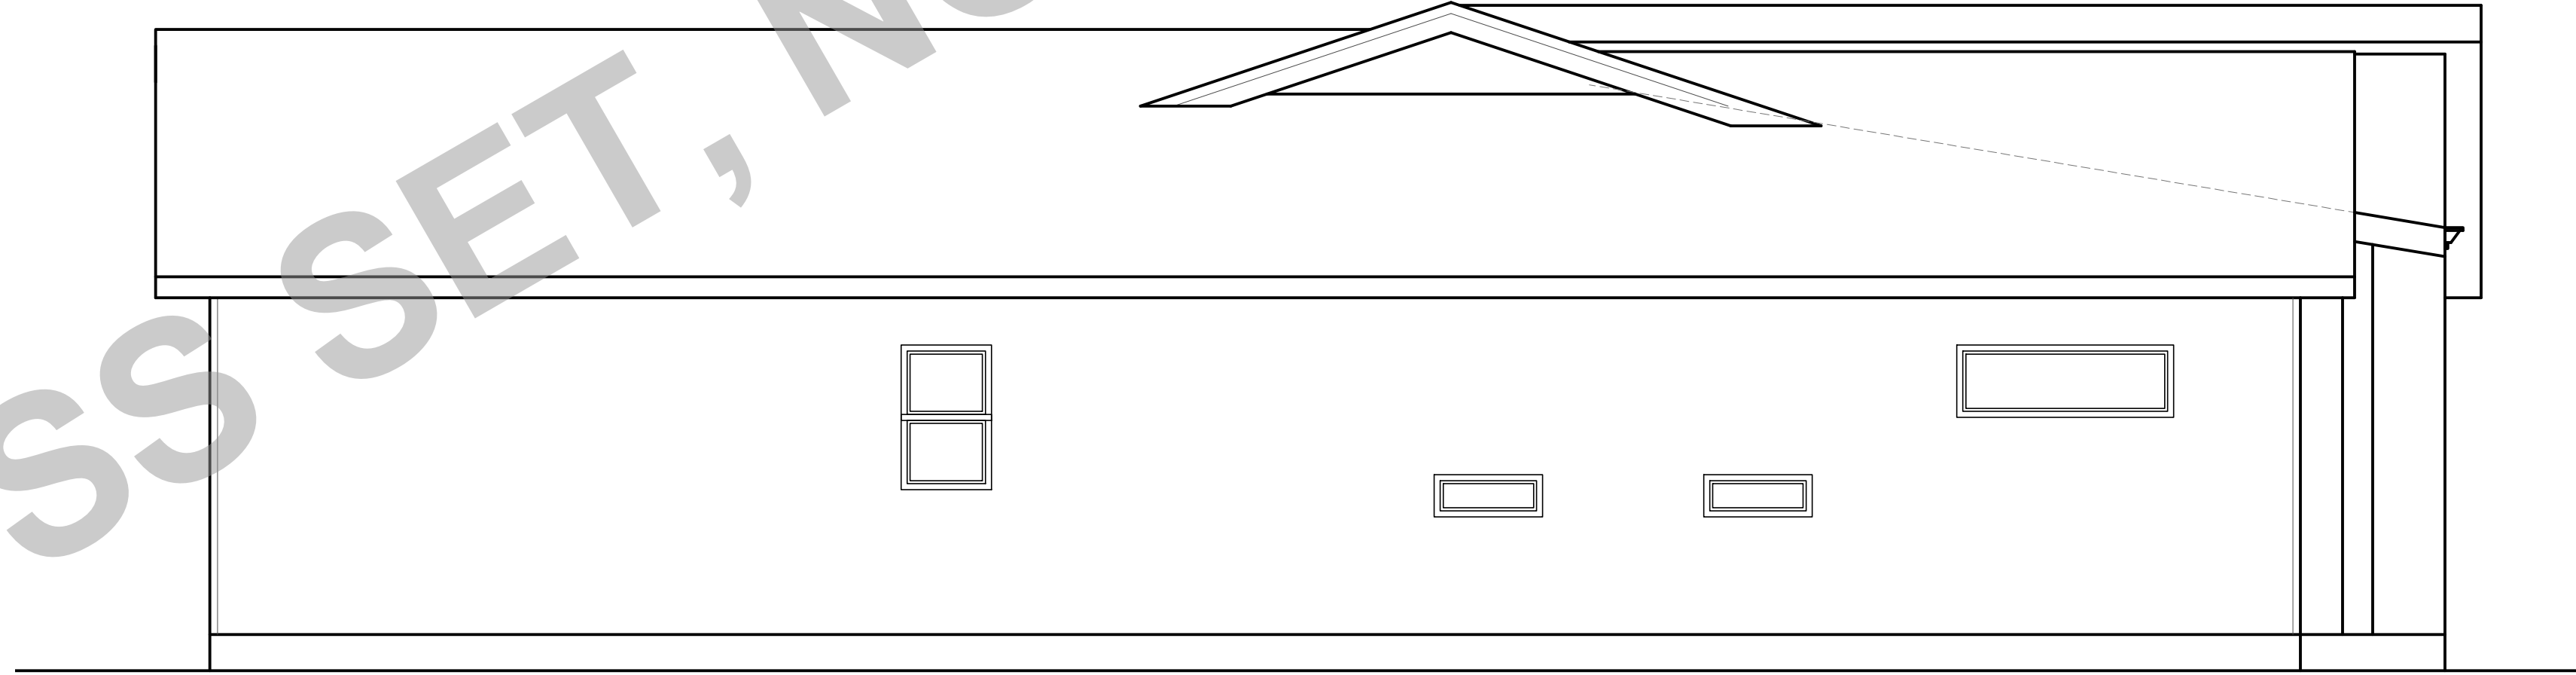

RIGHT ELEVATION


PLAN NO: 12718  
 DATE: 5-25-18  
 SCALE: 1/4" = 1'-0"

CLIENT NAME: PLAN 12718 RAZE LOT 8

LOCATION

SHEET TITLE: ELEVATIONS


SQUARE FEET:

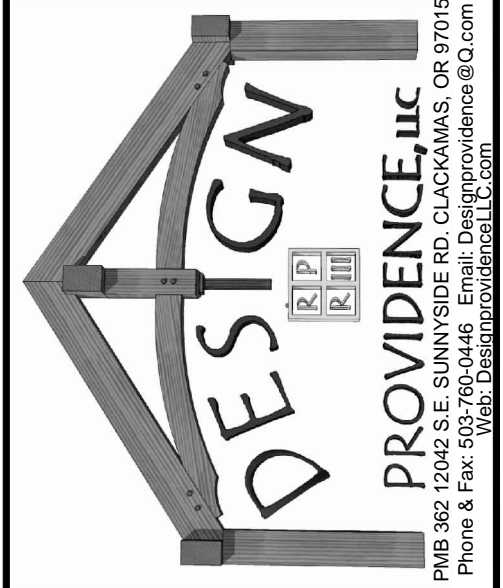


THESE PLANS HAVE BEEN LICENSED TO THE CUSTOMER FOR THE USE IN CONFORMANCE WITH THE LICENSE GRANTED BY THE ARCHITECTURE BOARD OF OREGON. THE CUSTOMER'S USE OF ANY PORTION OF THESE PLANS IS LIMITED TO THE PROJECT AND SITE SPECIFICALLY IDENTIFIED ON THE PLANS. THE CUSTOMER IS NOT TO REPRODUCE, COPY, MODIFY, ALTER, ADAPT, OR OTHERWISE USE THESE PLANS FOR ANY OTHER PROJECT OR SITE WITHOUT THE WRITTEN CONSENT OF PROVIDENCE, LLC. PROVIDENCE, LLC AND ITS ARCHITECTS AND DESIGNERS SHALL NOT BE RESPONSIBLE FOR ANY ERRORS, OMISSIONS, OR INADEQUACIES IN THE PLANS OR FOR ANY DAMAGE, LOSS, OR LIABILITY ARISING FROM THE USE OF THESE PLANS. THE CUSTOMER SHALL BE RESPONSIBLE FOR OBTAINING ALL NECESSARY PERMITS AND APPROVALS FROM THE APPROPRIATE AGENCIES AND FOR VERIFYING ALL DIMENSIONS AND DETAILS IN THE PLANS FOR ACCURACY AND COMPLIANCE WITH ALL APPLICABLE CODES, ORDINANCES, AND REGULATIONS. PROVIDENCE, LLC AND ITS ARCHITECTS AND DESIGNERS SHALL NOT BE RESPONSIBLE FOR ANY DAMAGE, LOSS, OR LIABILITY ARISING FROM THE USE OF THESE PLANS.

SHEET NR:

1

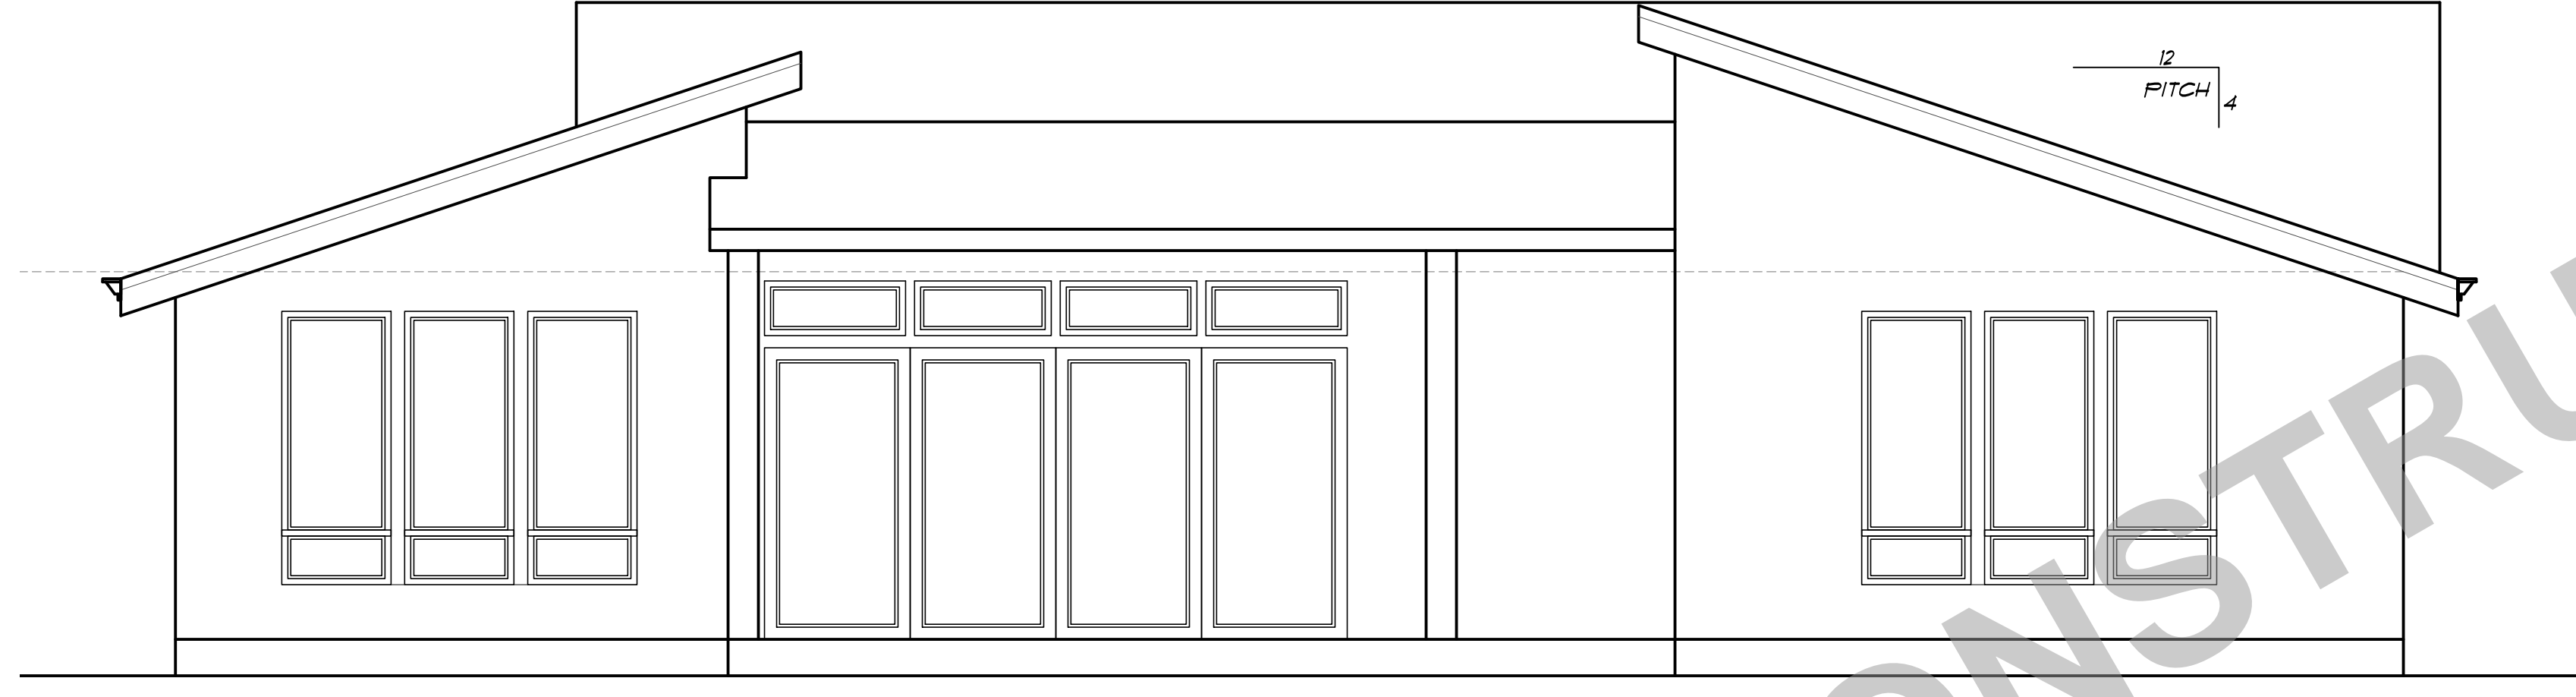

REAR ELEVATION

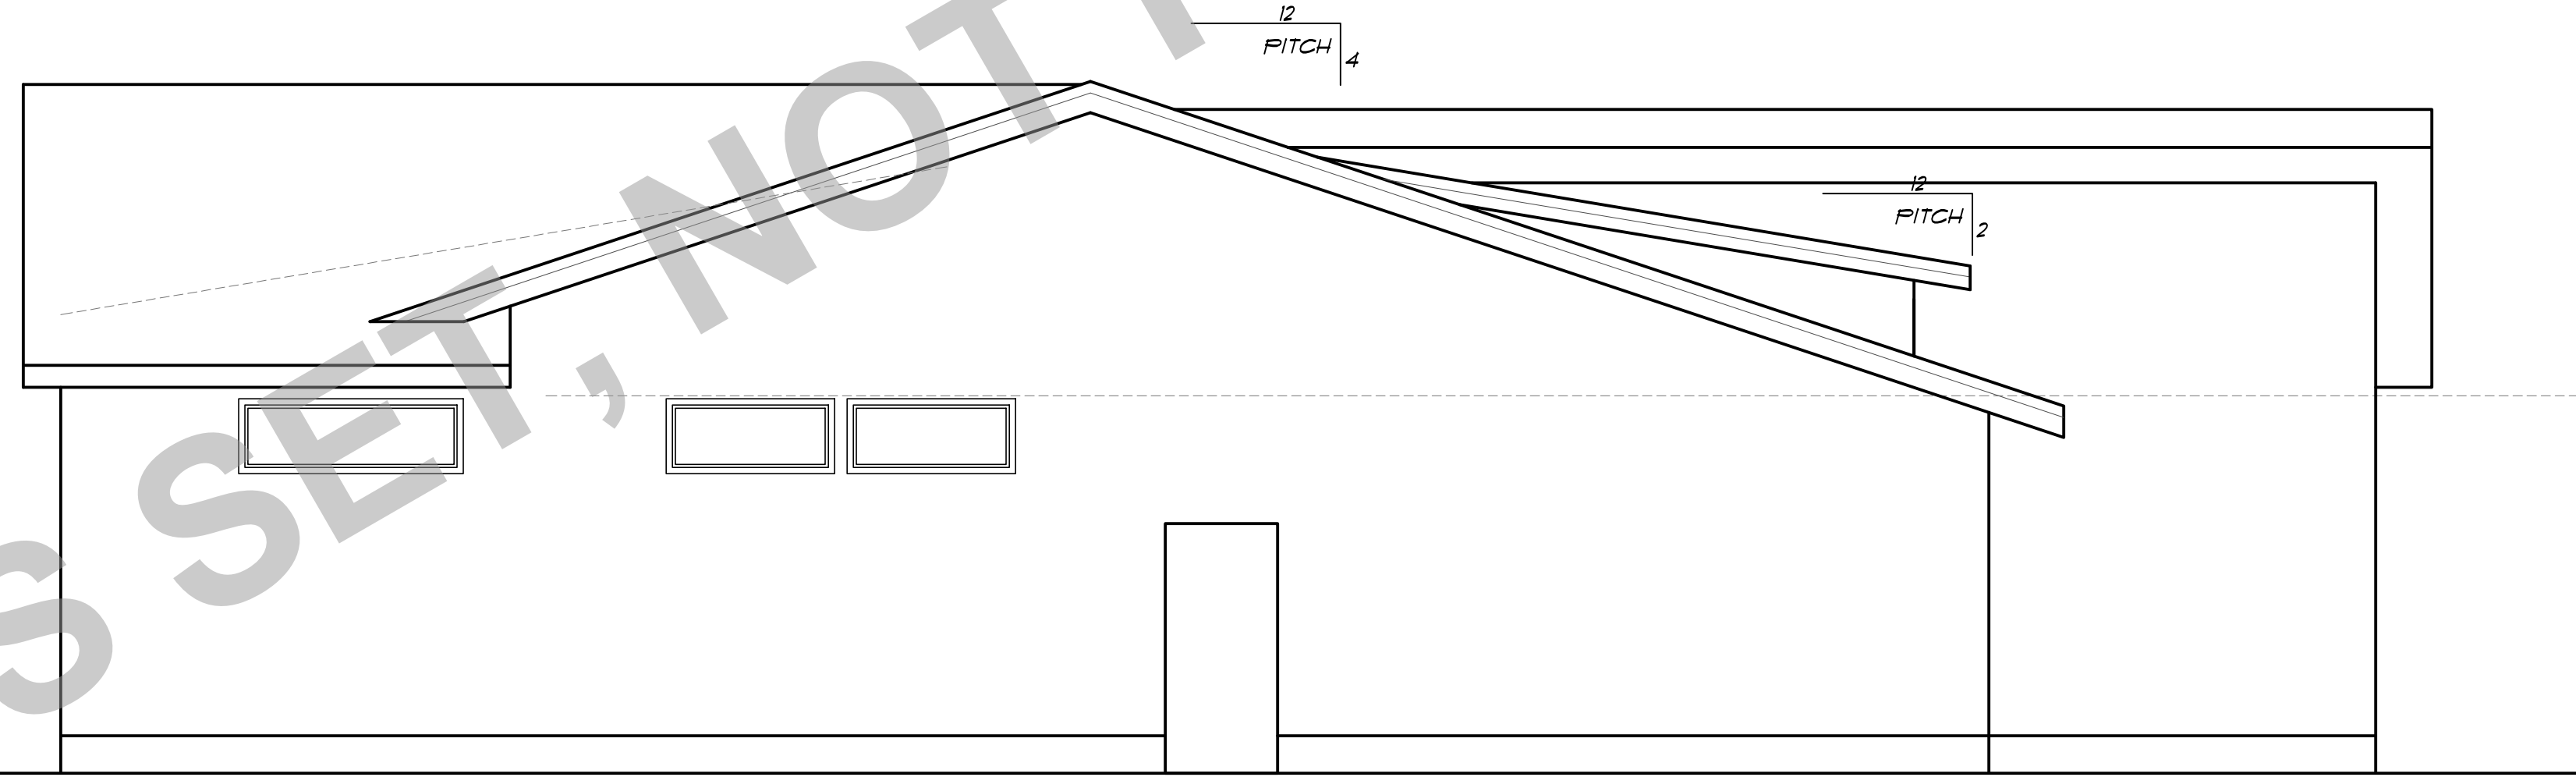


LEFT ELEVATION

PLAN NO:	12718
DATE:	5-25-18
SCALE:	1/4" = 1'-0"

CLIENT NAME:	PLAN 12718 RAZE LOT 8
LOCATION:	
SHEET TITLE:	ELEVATIONS
SQUARE FEET:	


THESE PLANS HAVE BEEN LICENSED TO THE CUSTOMER FOR THE USE IN CONFORMANCE WITH THE LICENSE GRANTED BY THE ARCHITECTURAL BOARD OF THE STATE OF OREGON. THE CUSTOMER'S USE OF ANY PORTION OF THESE PLANS WITHOUT THE WRITTEN PERMISSION OF PROVIDENCE, LLC IS PROHIBITED. PROVIDENCE, LLC SHALL NOT BE RESPONSIBLE FOR ANY ERRORS OR OMISSIONS IN THESE PLANS. THE CUSTOMER SHALL BE RESPONSIBLE FOR OBTAINING ALL NECESSARY PERMITS AND APPROVALS FROM THE LOCAL JURISDICTION. PROVIDENCE, LLC SHALL NOT BE RESPONSIBLE FOR ANY DAMAGE TO PERSONS OR PROPERTY ARISING FROM THE USE OF THESE PLANS. PROVIDENCE, LLC SHALL NOT BE RESPONSIBLE FOR ANY CONSTRUCTION COSTS OR DELAYS. PROVIDENCE, LLC SHALL NOT BE RESPONSIBLE FOR ANY CHANGES TO THESE PLANS. PROVIDENCE, LLC SHALL NOT BE RESPONSIBLE FOR ANY UNAUTHORIZED REPRODUCTION OR DISTRIBUTION OF THESE PLANS. PROVIDENCE, LLC SHALL NOT BE RESPONSIBLE FOR ANY VIOLATIONS OF ANY APPLICABLE LAWS, REGULATIONS, OR ORDINANCES. PROVIDENCE, LLC SHALL NOT BE RESPONSIBLE FOR ANY NEGLIGENCE OR MALPRACTICE. PROVIDENCE, LLC SHALL NOT BE RESPONSIBLE FOR ANY BREACH OF CONTRACT. PROVIDENCE, LLC SHALL NOT BE RESPONSIBLE FOR ANY OTHER MATTERS. PROVIDENCE, LLC SHALL NOT BE RESPONSIBLE FOR ANY OTHER MATTERS.

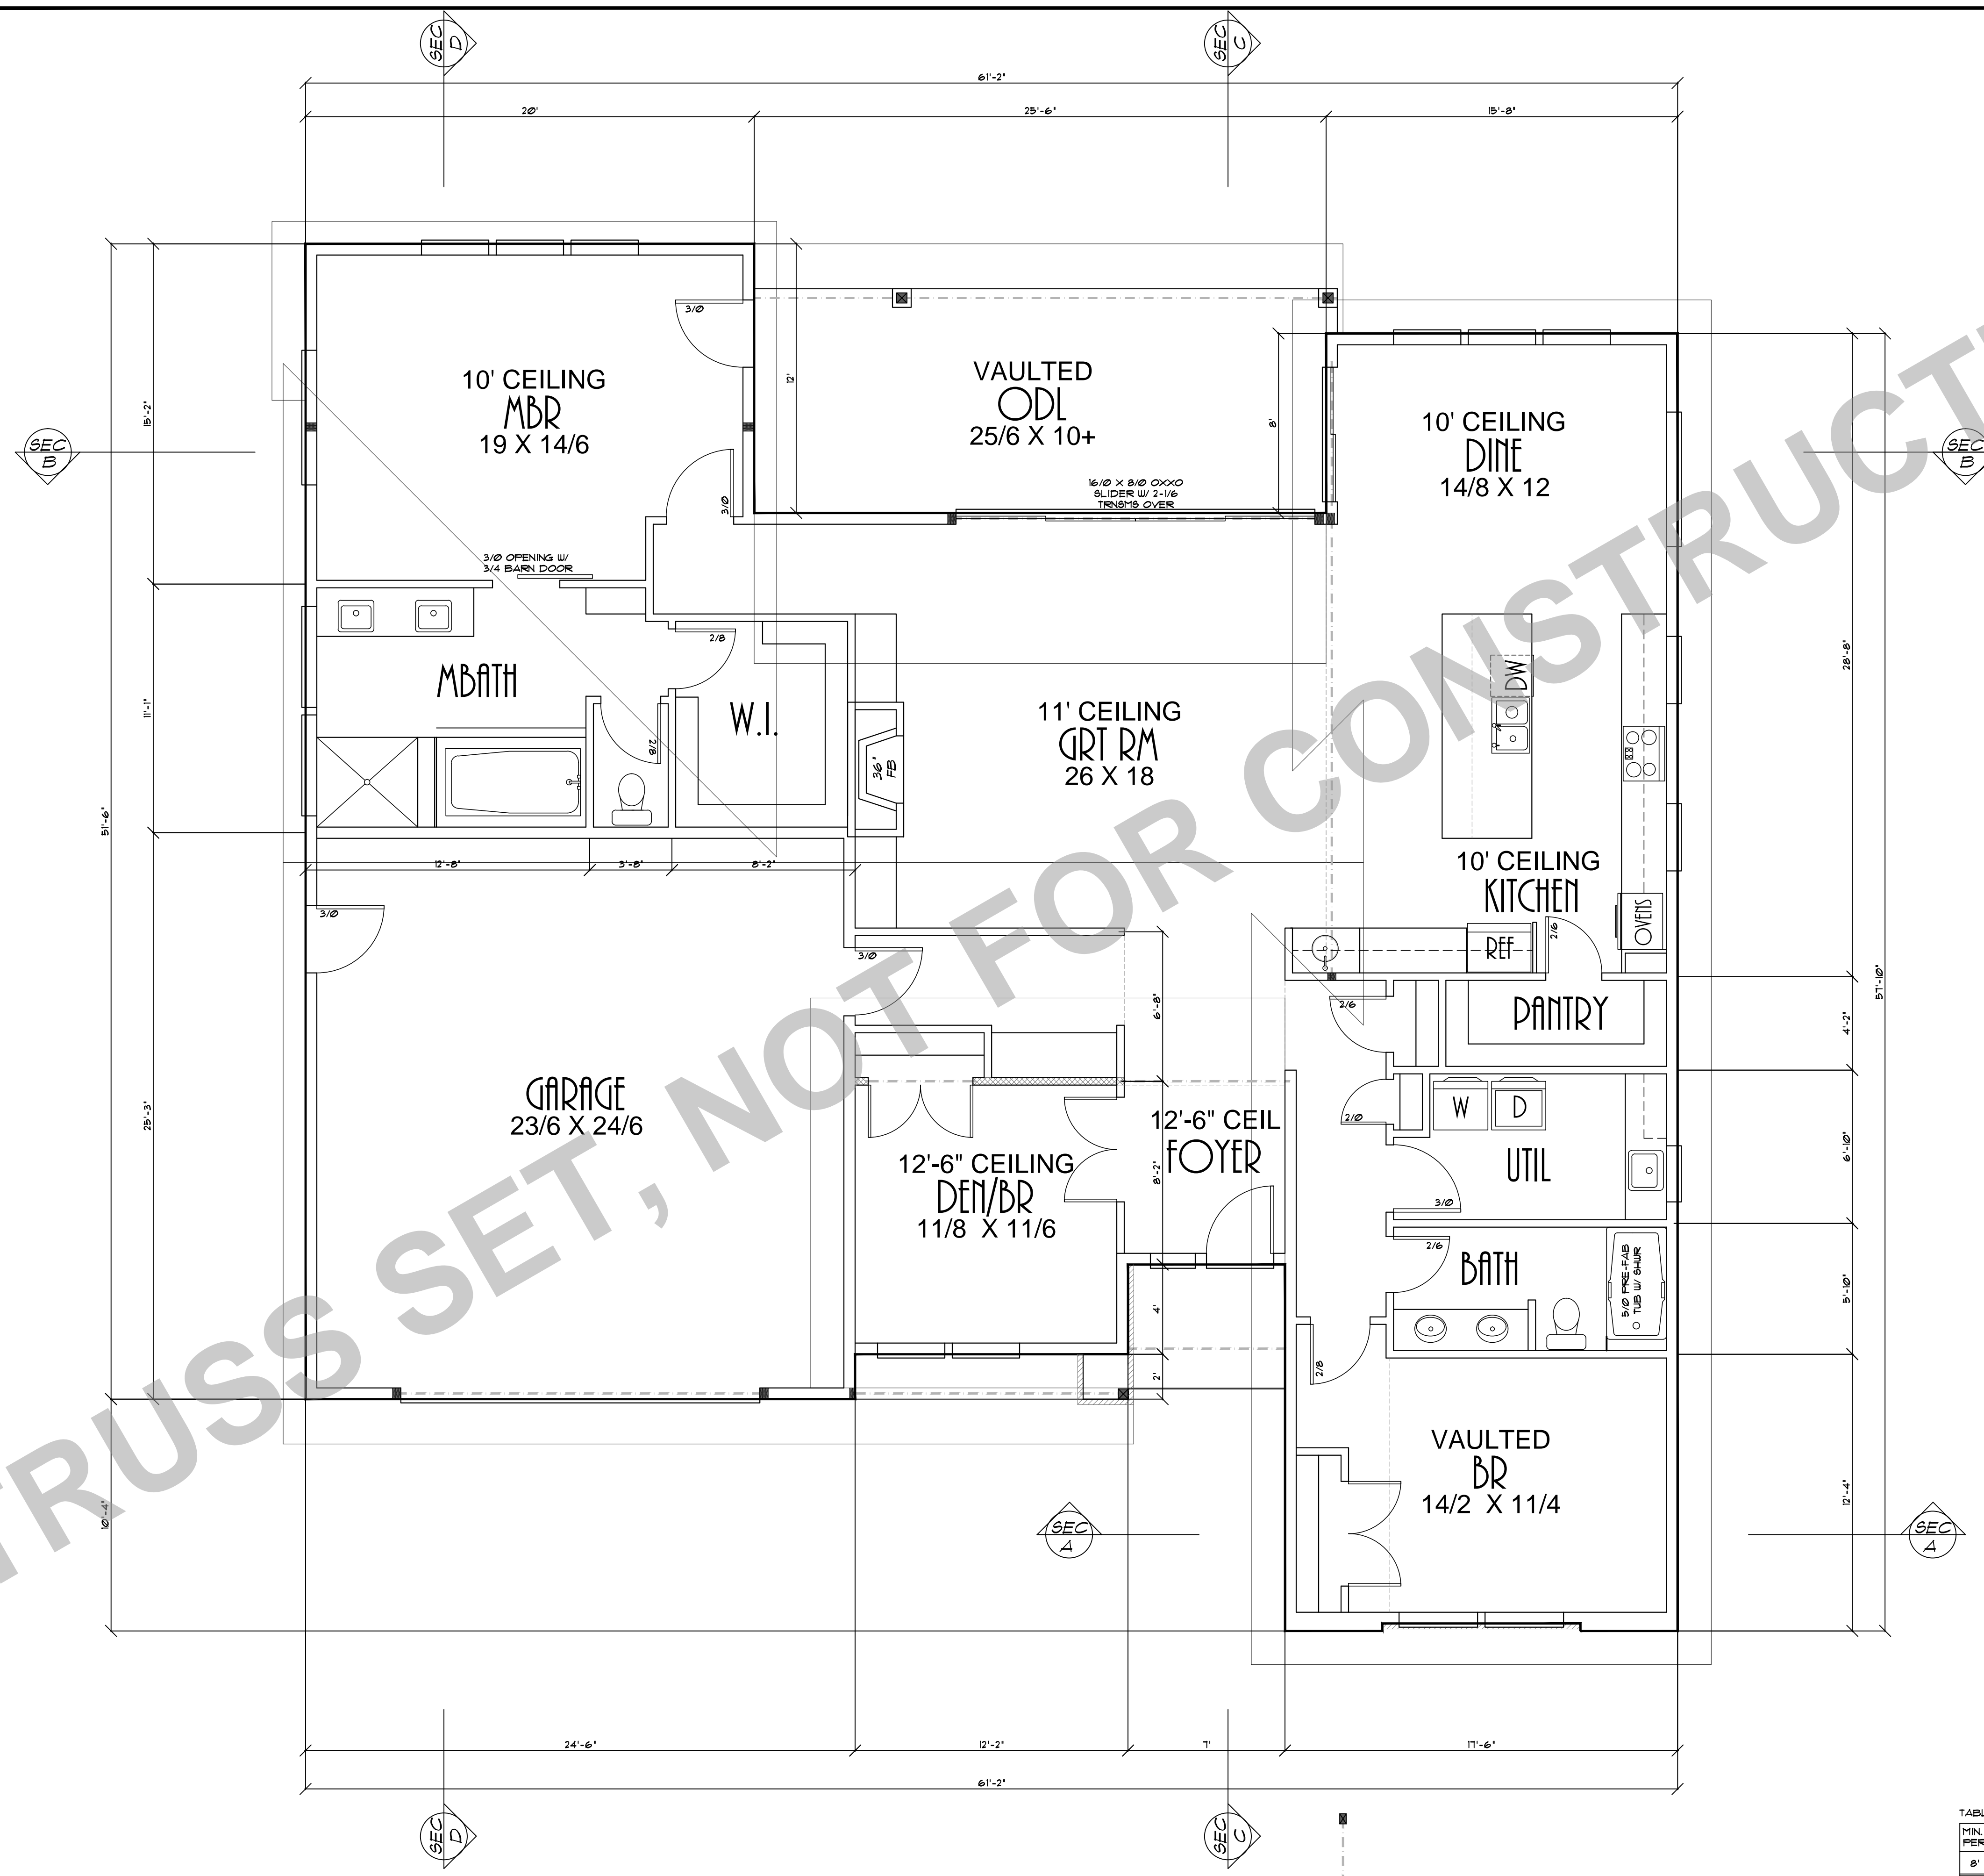

TRUSS SET, NOT FOR CONSTRUCTION

TABLE R	
MIN. LEN.	PER FT.
8'	3


<b>CLIENT NAME:</b>	<b>PLAN 12718 RAZE LOT 8</b>	<b>PLOT NO.:</b> 12718	<b>DATE:</b> 5-25-18	<b>SCALE:</b> 1/4" = 1'-0"
<b>LOCATION:</b>				
<b>SHEET TITLE:</b>	<b>FLOOR PLAN</b>			
<b>SQUARE FEET:</b>	2270 SQUARE FEET			




**PROVIDENCE, LLC**  
 PMB 302 12042 S.E. SUNNYSIDE RD. CLACKAMAS, OR 97015  
 Phone & Fax: 503-790-0446 Email: Design@providenceor.com  
 www.providenceor.com

3


THESE PLANS HAVE BEEN LICENSED TO THE CLIENT FOR THE USE IN THE CONSTRUCTION OF THE PROJECT DESCRIBED HEREIN. ANY OTHER USE OF THESE PLANS WITHOUT THE WRITTEN CONSENT OF PROVIDENCE, LLC IS PROHIBITED. PROVIDENCE, LLC AND ITS DESIGNERS SHALL NOT BE RESPONSIBLE FOR ANY ERRORS, OMISSIONS, OR INADEQUACIES IN THE PLANS OR FOR ANY DAMAGE TO PERSONS OR PROPERTY ARISING FROM THE USE OF THESE PLANS. THE CLIENT SHALL BE RESPONSIBLE FOR OBTAINING ALL NECESSARY PERMITS AND FOR VERIFYING ALL DIMENSIONS AND DETAILS IN THE PLANS FOR ACCURACY AND COMPLIANCE WITH ALL APPLICABLE CODES AND REGULATIONS. PROVIDENCE, LLC AND ITS DESIGNERS SHALL NOT BE RESPONSIBLE FOR ANY DAMAGE TO PERSONS OR PROPERTY ARISING FROM THE USE OF THESE PLANS. THE CLIENT SHALL BE RESPONSIBLE FOR OBTAINING ALL NECESSARY PERMITS AND FOR VERIFYING ALL DIMENSIONS AND DETAILS IN THE PLANS FOR ACCURACY AND COMPLIANCE WITH ALL APPLICABLE CODES AND REGULATIONS.

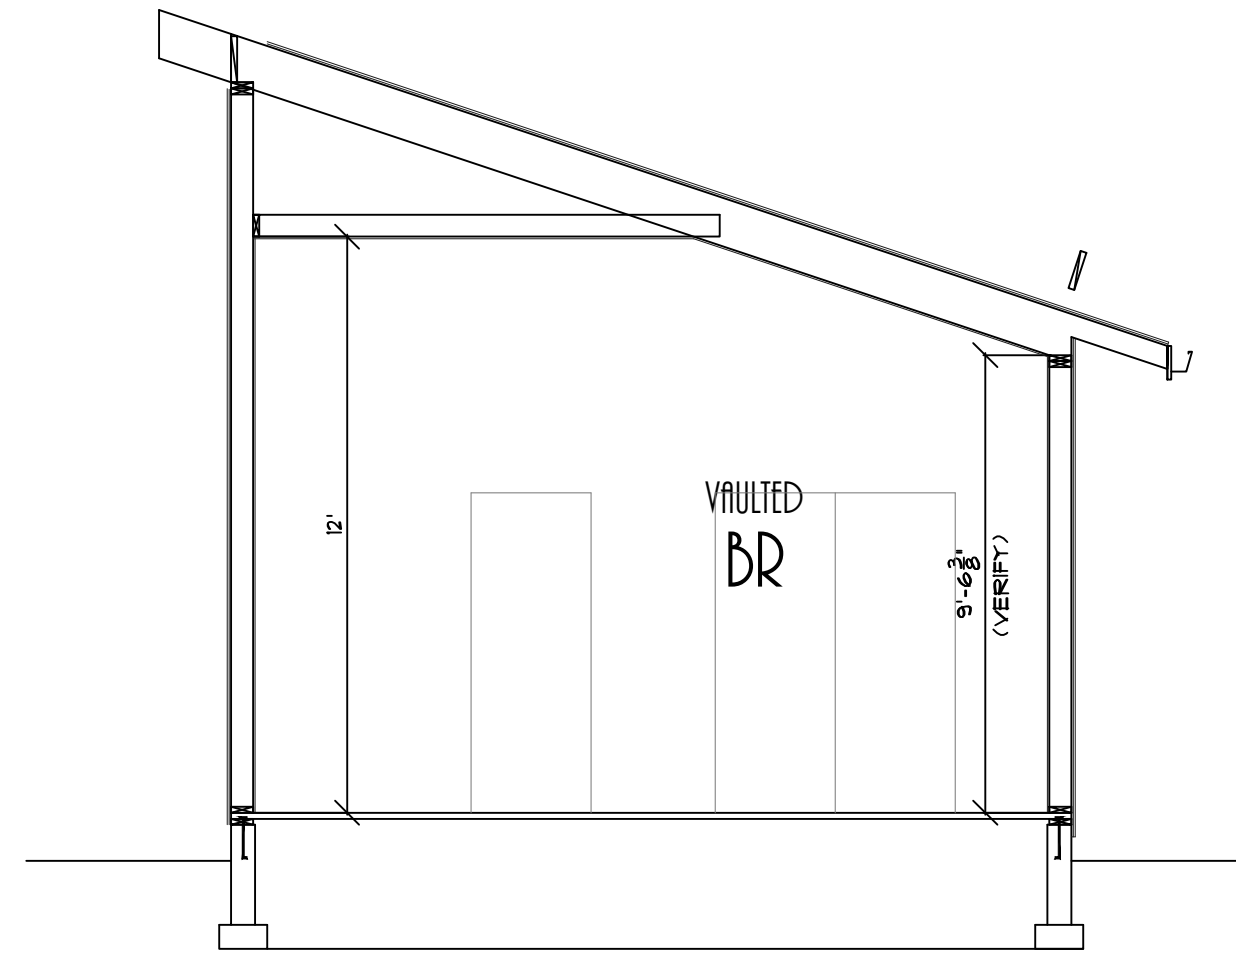


CROSS SECTION A-A

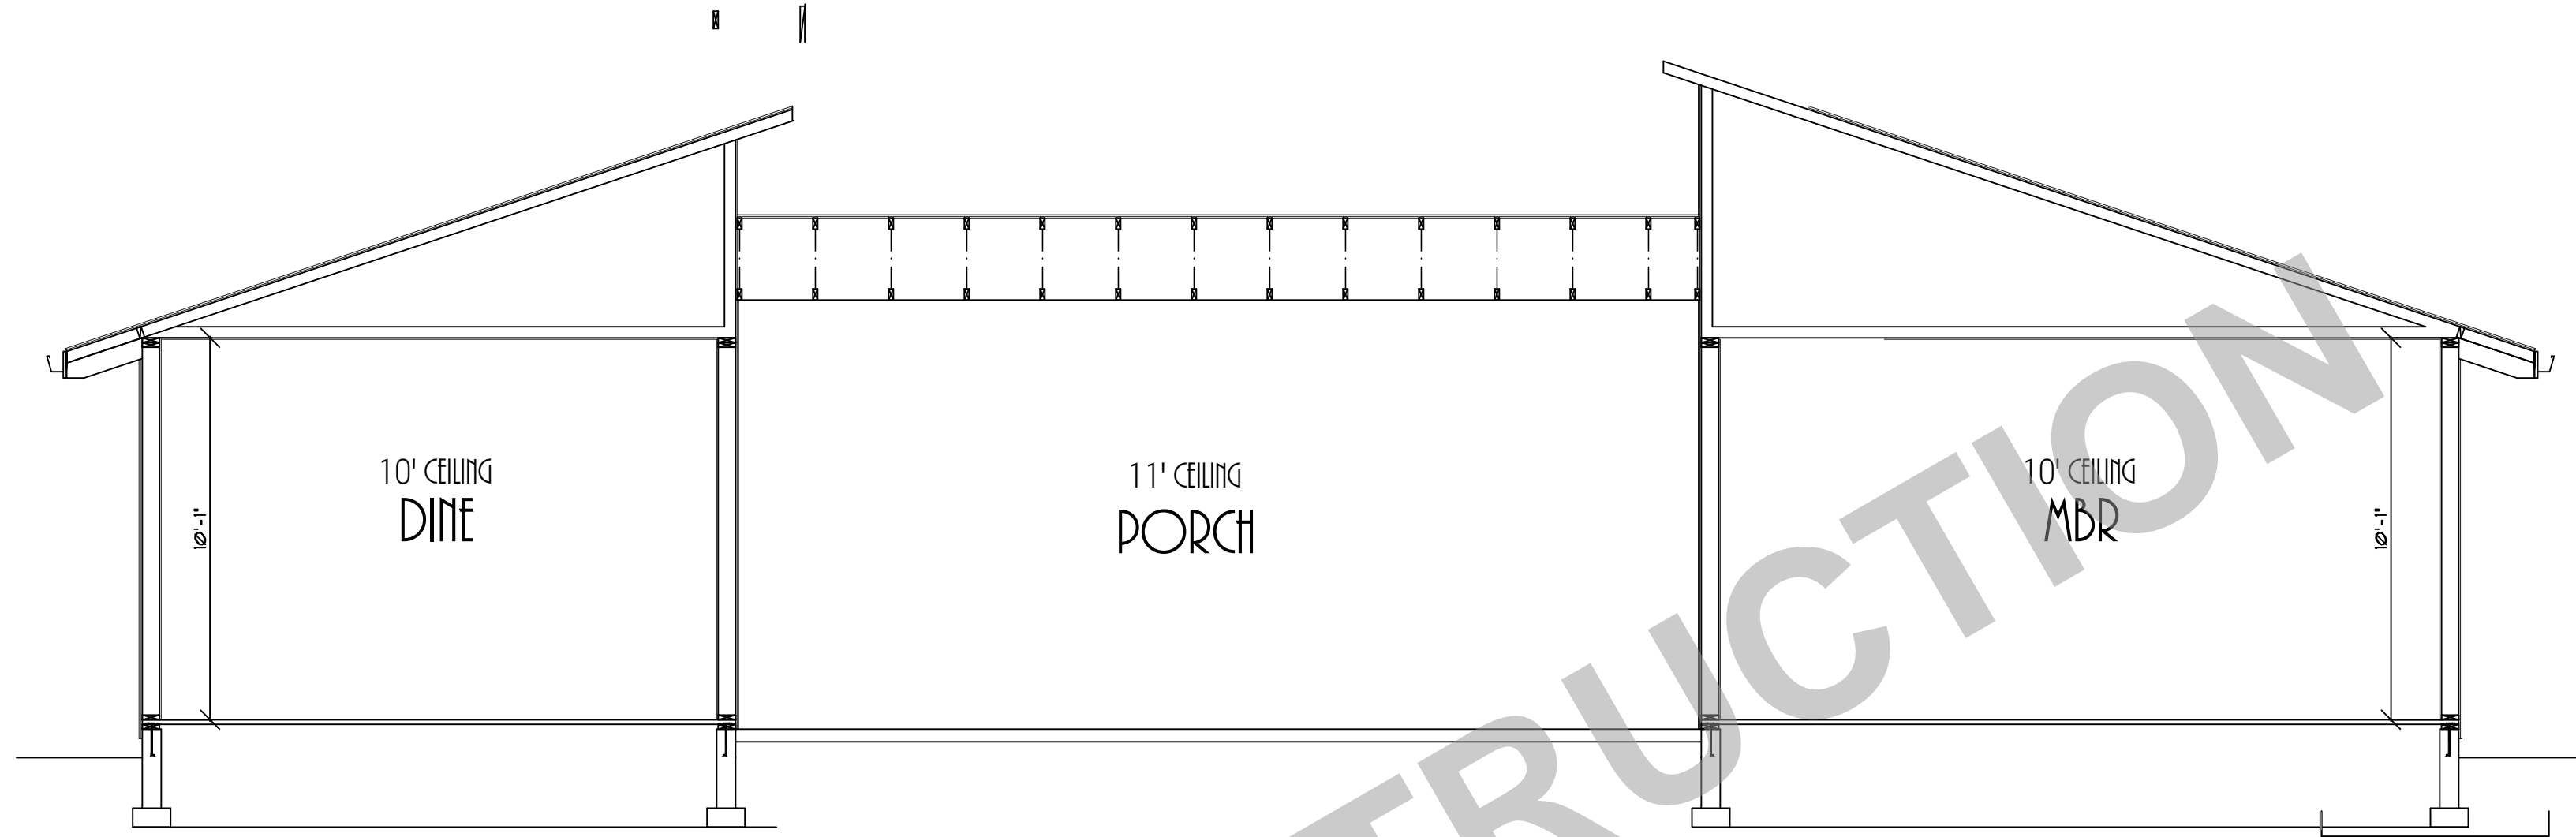

CROSS SECTION B-B

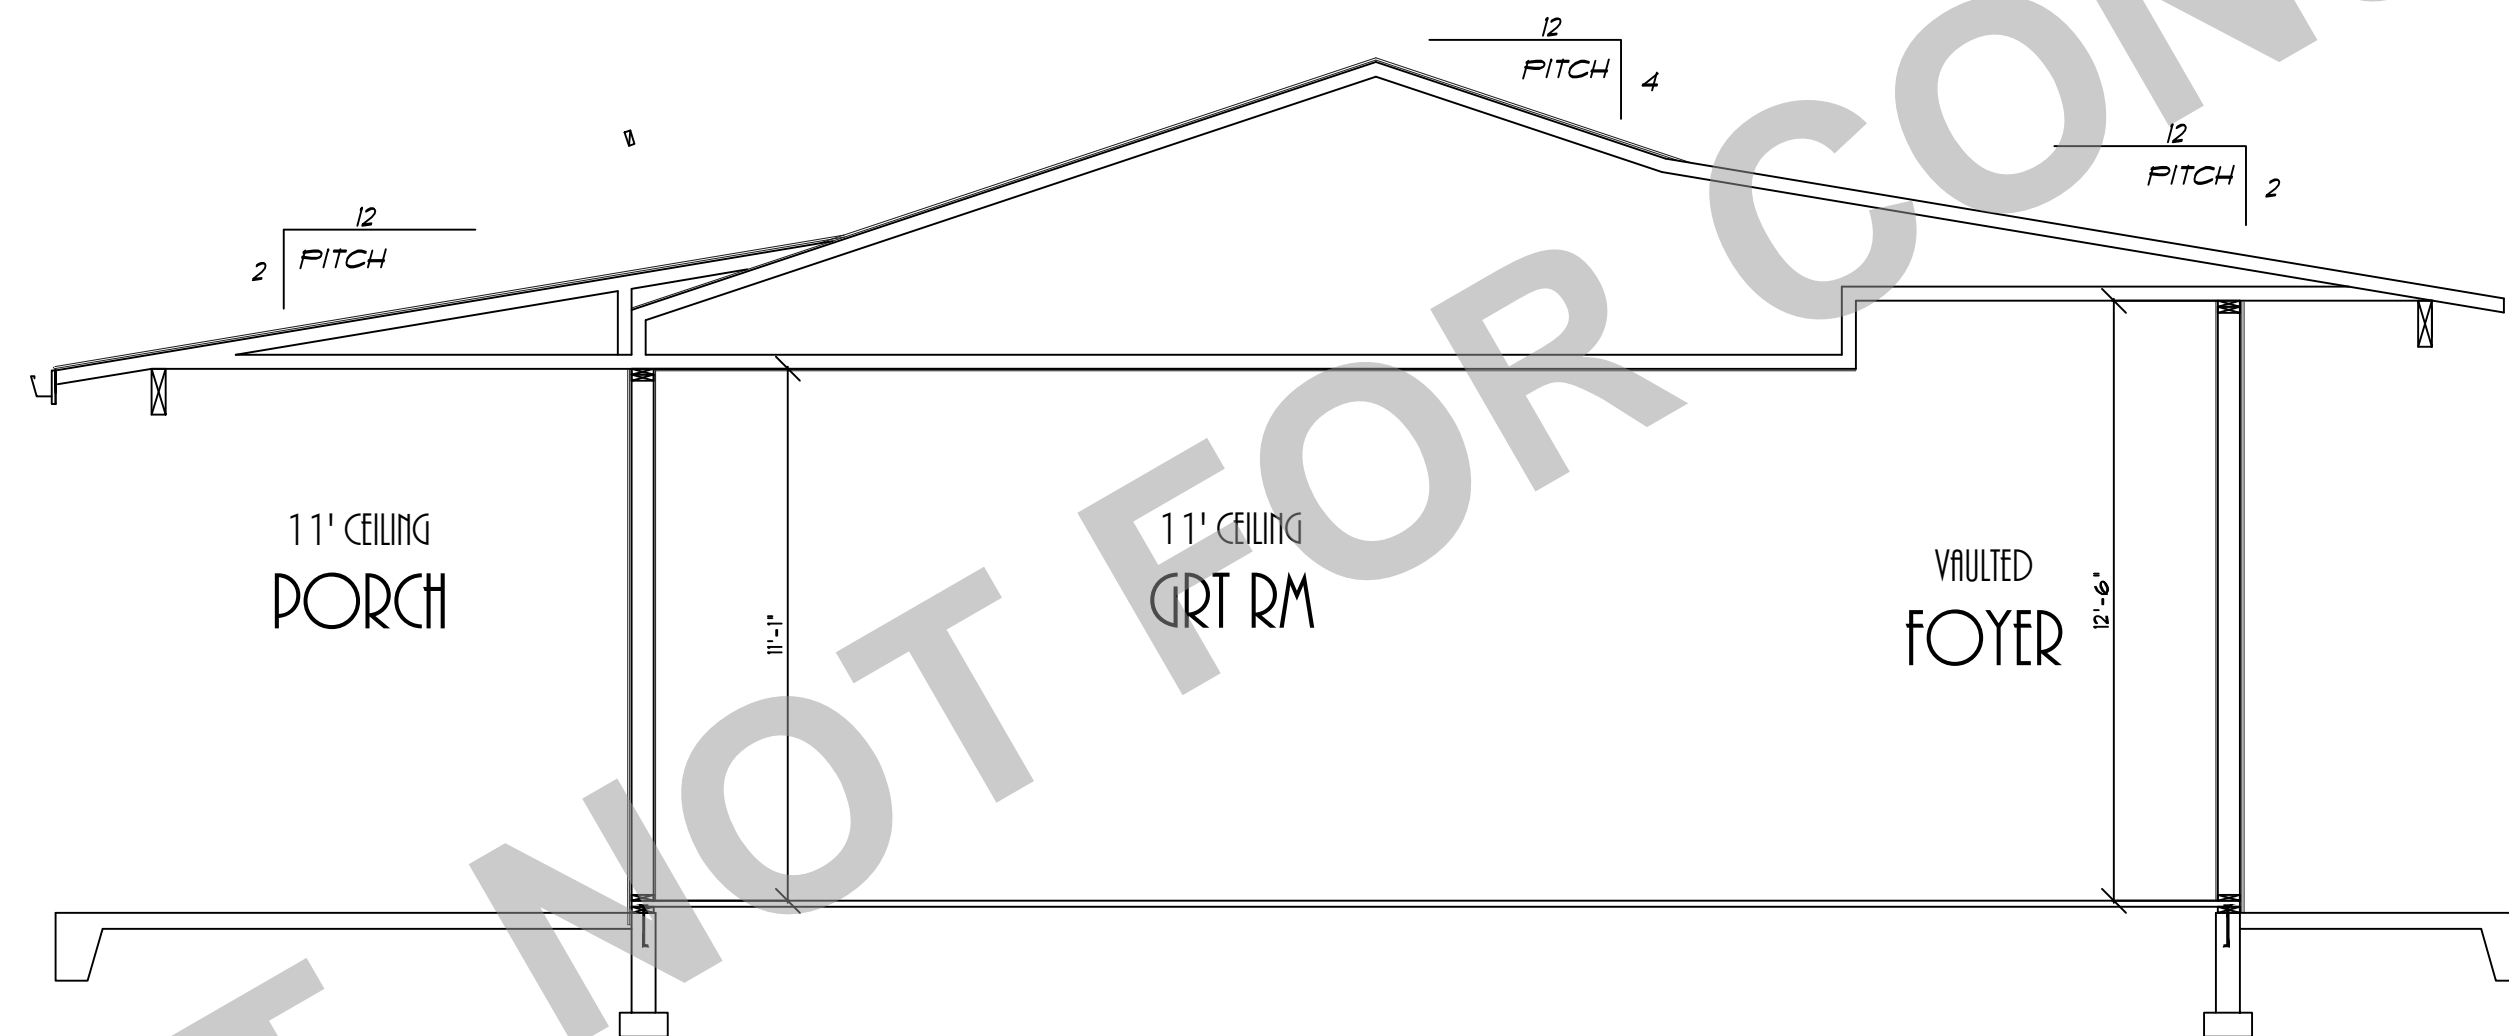

CROSS SECTION C-C

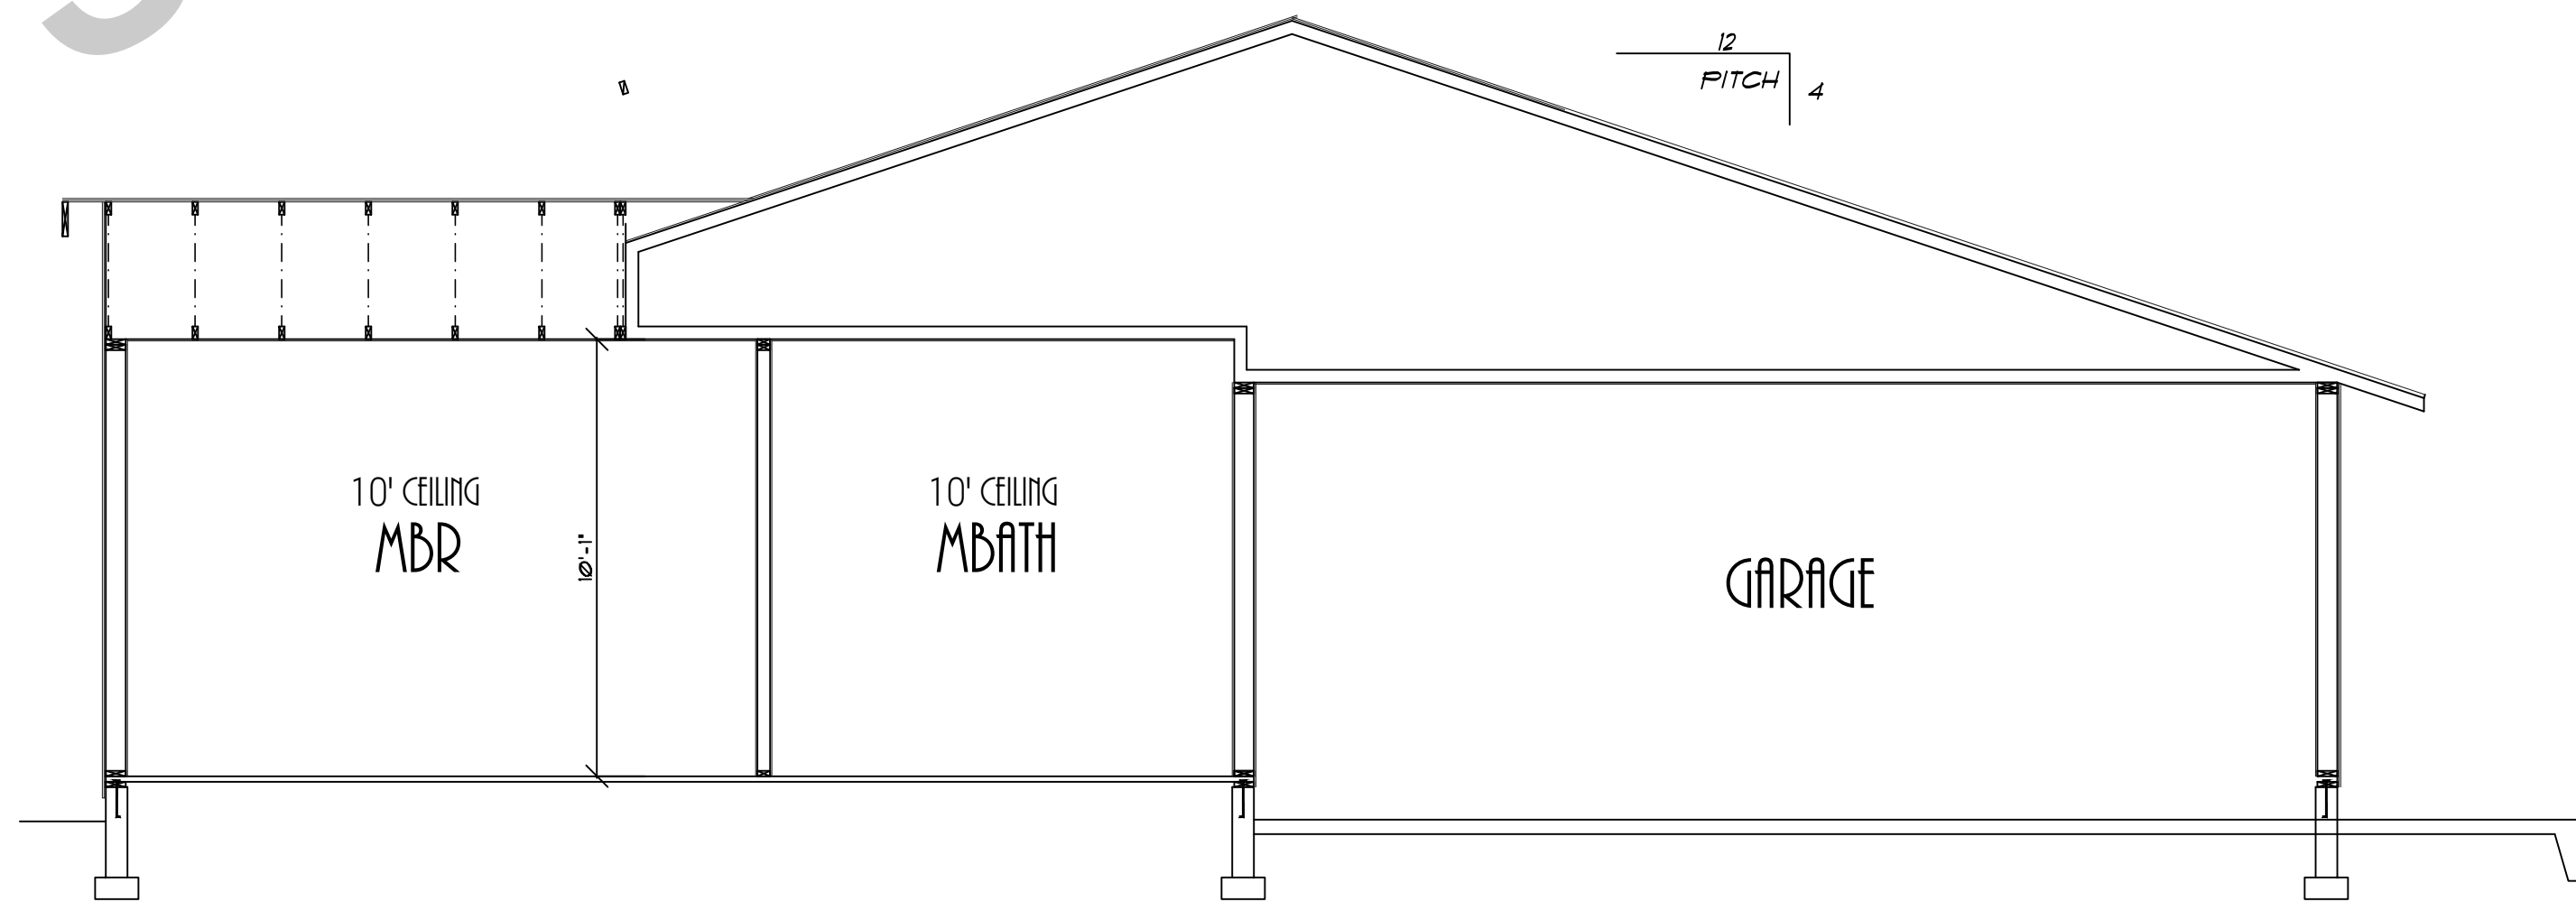

CROSS SECTION D-D


PLAN NO: 12718  
 DATE: 5-25-18  
 SCALE: 1/4" = 1'-0"

CLIENT NAME: PLAN 12718 RAZE LOT 8

LOCATION

SHEET TITLE: CROSS SECTIONS


SQUARE FEET:

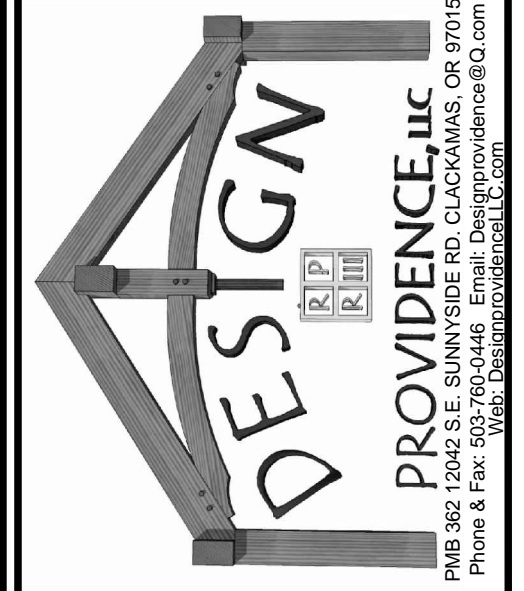

THIS DOCUMENT HAS BEEN LICENSED TO THE CUSTOMER FOR THE USE IN CONNECTION WITH THE PROJECT AND IS NOT TO BE REPRODUCED OR TRANSMITTED IN ANY FORM OR BY ANY MEANS, ELECTRONIC OR MECHANICAL, INCLUDING PHOTOCOPYING, RECORDING, OR BY ANY INFORMATION STORAGE AND RETRIEVAL SYSTEM. ANY REUSE OF THIS DOCUMENT FOR ANY OTHER PROJECT WITHOUT THE WRITTEN PERMISSION OF PROVIDENCE, INC. IS STRICTLY PROHIBITED. PROVIDENCE, INC. SHALL NOT BE RESPONSIBLE FOR ANY ERRORS OR OMISSIONS IN THIS DOCUMENT. THE USER SHALL BE RESPONSIBLE FOR VERIFYING ALL DIMENSIONS AND DETAILS IN THE FIELD. THIS DOCUMENT IS NOT TO BE USED FOR ANY OTHER PROJECT. PROVIDENCE, INC. SHALL NOT BE RESPONSIBLE FOR ANY DAMAGE TO PERSONS OR PROPERTY ARISING FROM THE USE OF THIS DOCUMENT. PROVIDENCE, INC. SHALL NOT BE RESPONSIBLE FOR ANY CONSEQUENTIAL DAMAGES, INCLUDING ATTORNEY'S FEES, ARISING FROM THE USE OF THIS DOCUMENT. PROVIDENCE, INC. SHALL NOT BE RESPONSIBLE FOR ANY WORK STOPPAGE OR DELAY ARISING FROM THE USE OF THIS DOCUMENT. PROVIDENCE, INC. SHALL NOT BE RESPONSIBLE FOR ANY COSTS INCURRED BY THE USER IN CONNECTION WITH THE USE OF THIS DOCUMENT. PROVIDENCE, INC. SHALL NOT BE RESPONSIBLE FOR ANY OTHER MATTER ARISING FROM THE USE OF THIS DOCUMENT. PROVIDENCE, INC. SHALL NOT BE RESPONSIBLE FOR ANY MATTER ARISING FROM THE USE OF THIS DOCUMENT. PROVIDENCE, INC. SHALL NOT BE RESPONSIBLE FOR ANY MATTER ARISING FROM THE USE OF THIS DOCUMENT.

SHEET NR:

4

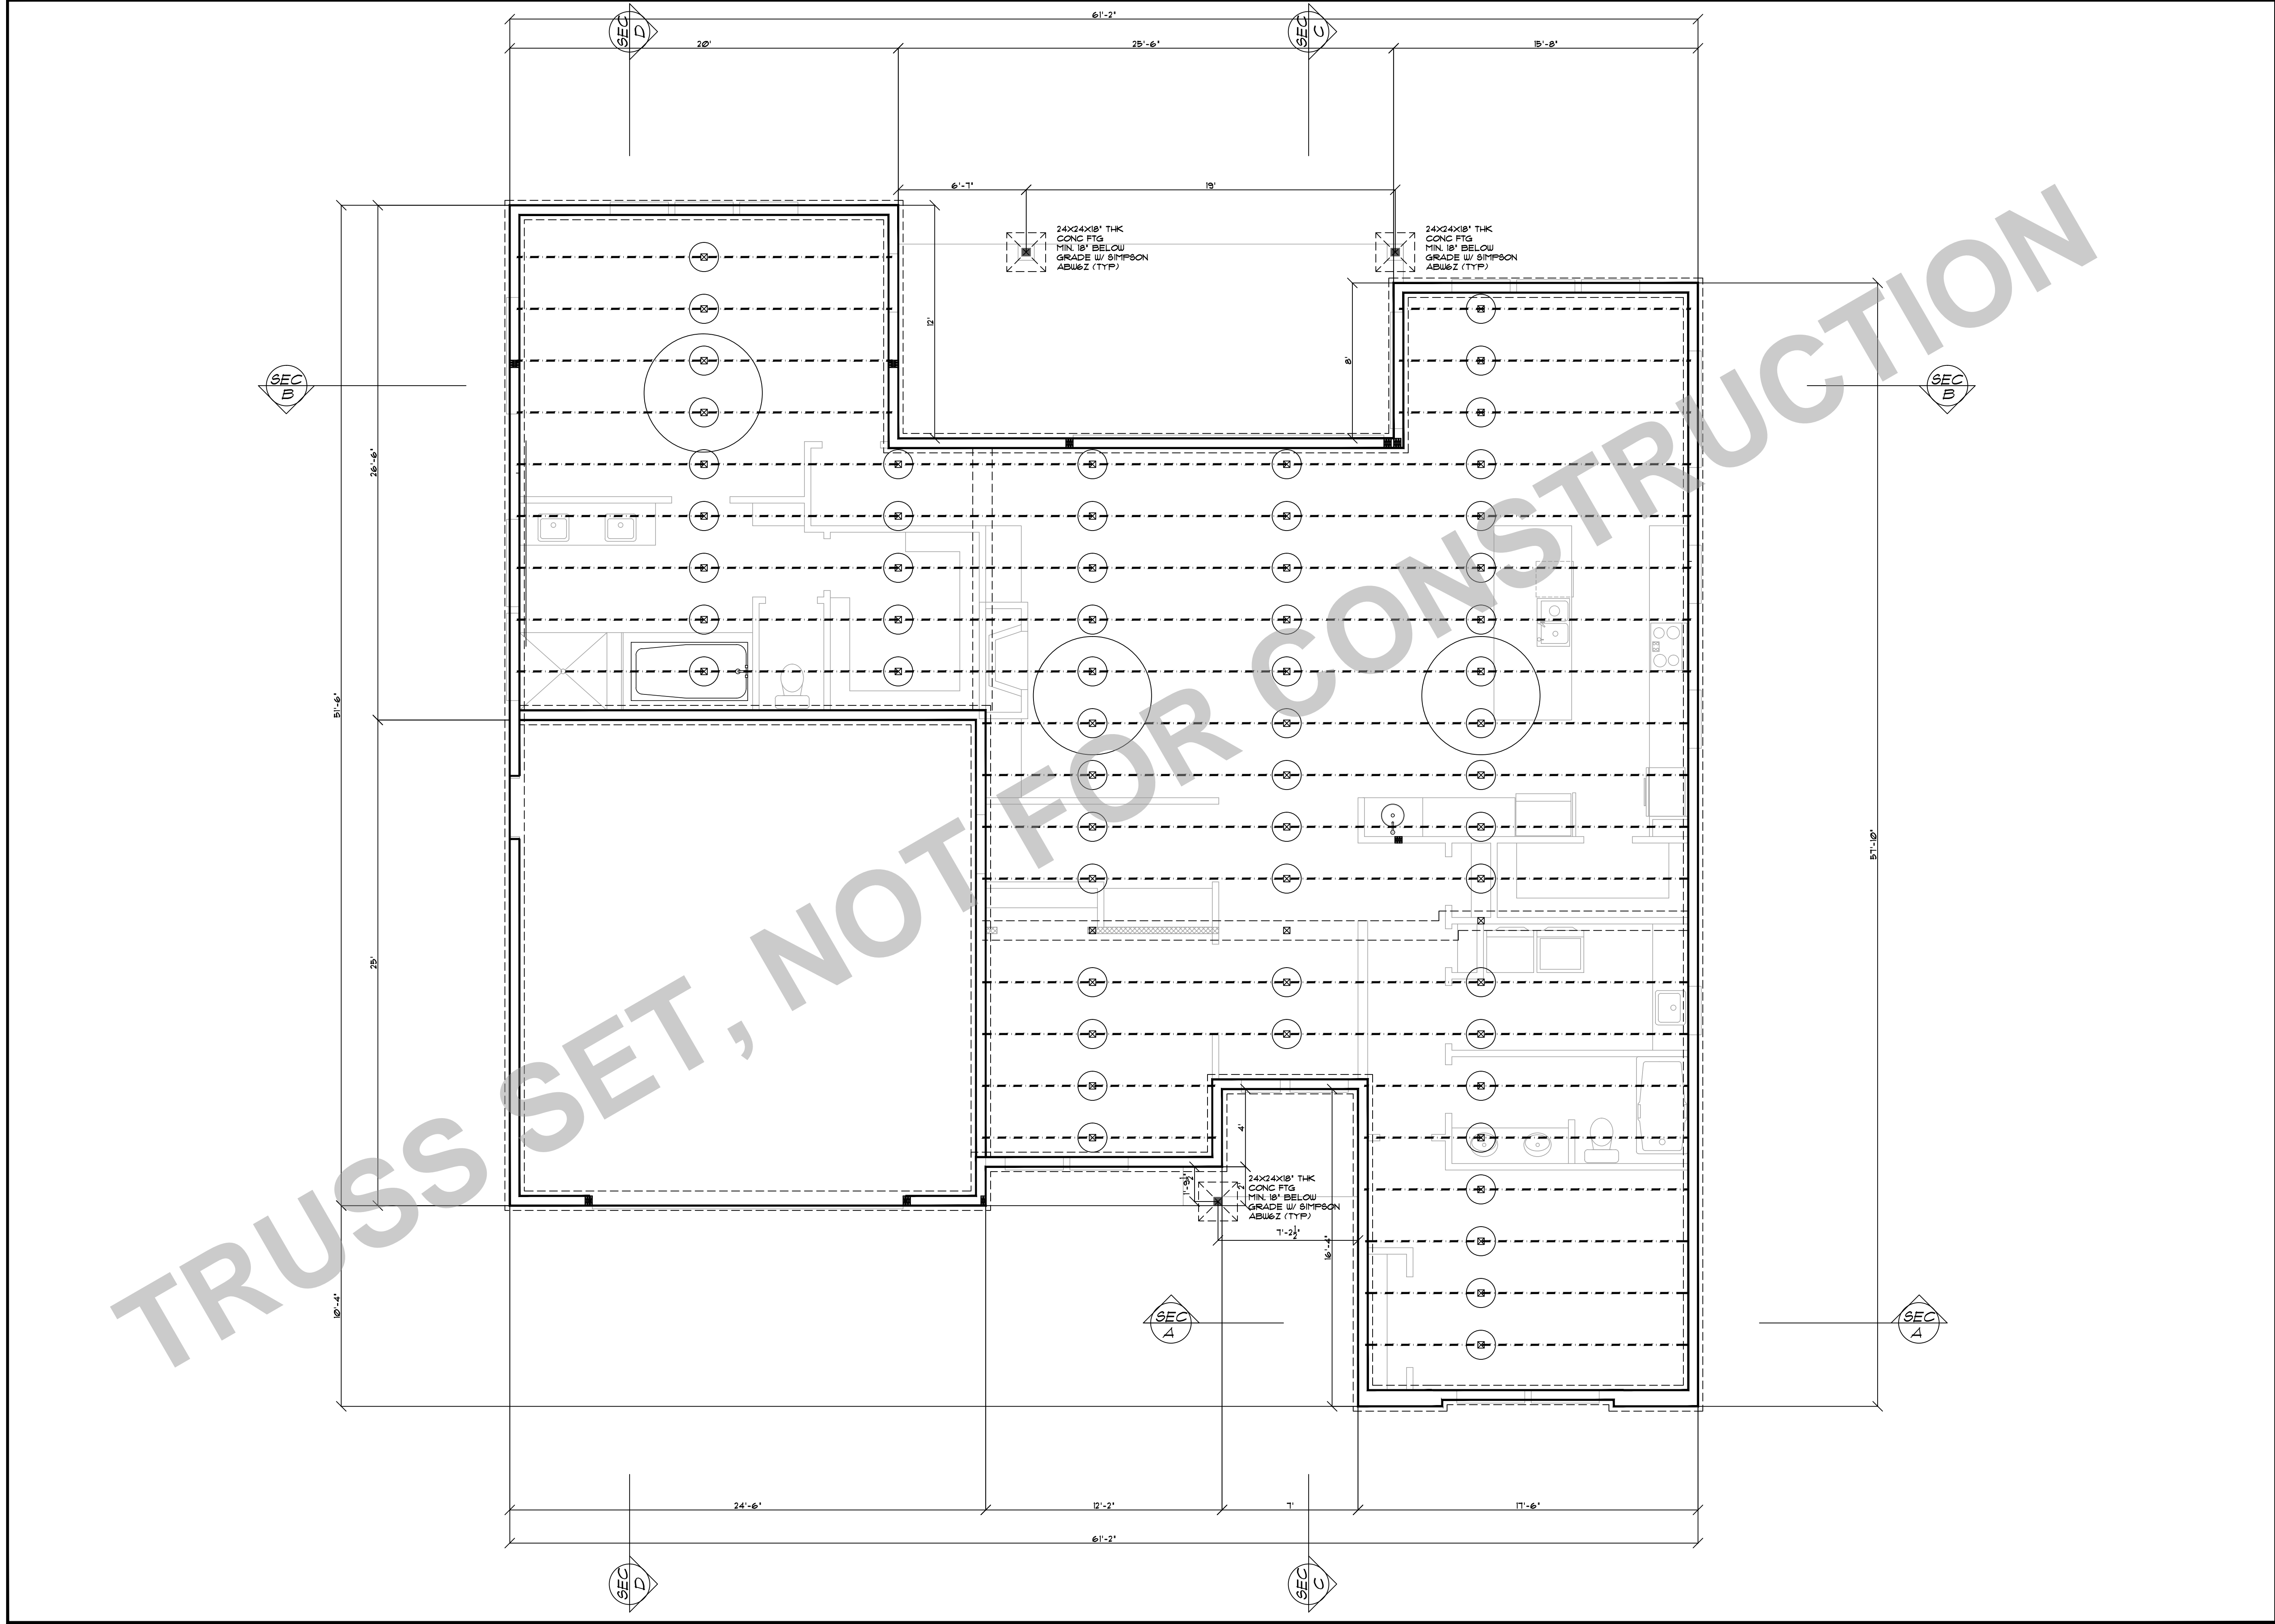

TRUSS SET, NOT FOR CONSTRUCTION


	CLIENT NAME: <b>PLAN 12718 RAZE LOT 8</b>	PROJECT NO: <b>12718</b>	DATE: <b>5-25-18</b>	SCALE: <b>1/4" = 1'-0"</b>	
	LOCATION:	<h2 style="margin: 0;">FOUNDATION PLAN</h2>			
	SHEET TITLE:				
SQUARE FEET:					

**PROVIDENCE INC**  
 PROVIDENCE, RI  
 Phone & Fax: 401-780-0448 Email: Design@providenceinc.com  
 Web: Design@providenceinc.com

THESE PLANS HAVE BEEN LICENSED TO THE CUSTOMER FOR THE USE IN CONSTRUCTION OF THE BUILDING ONLY & ARE SUBJECT TO THE ANY CHANGES MADE BY THE ARCHITECT OR ENGINEER. THE ARCHITECT OR ENGINEER SHALL BE RESPONSIBLE FOR THE ACCURACY OF THE INFORMATION PROVIDED HEREON. 

SHEET NR:

# 5

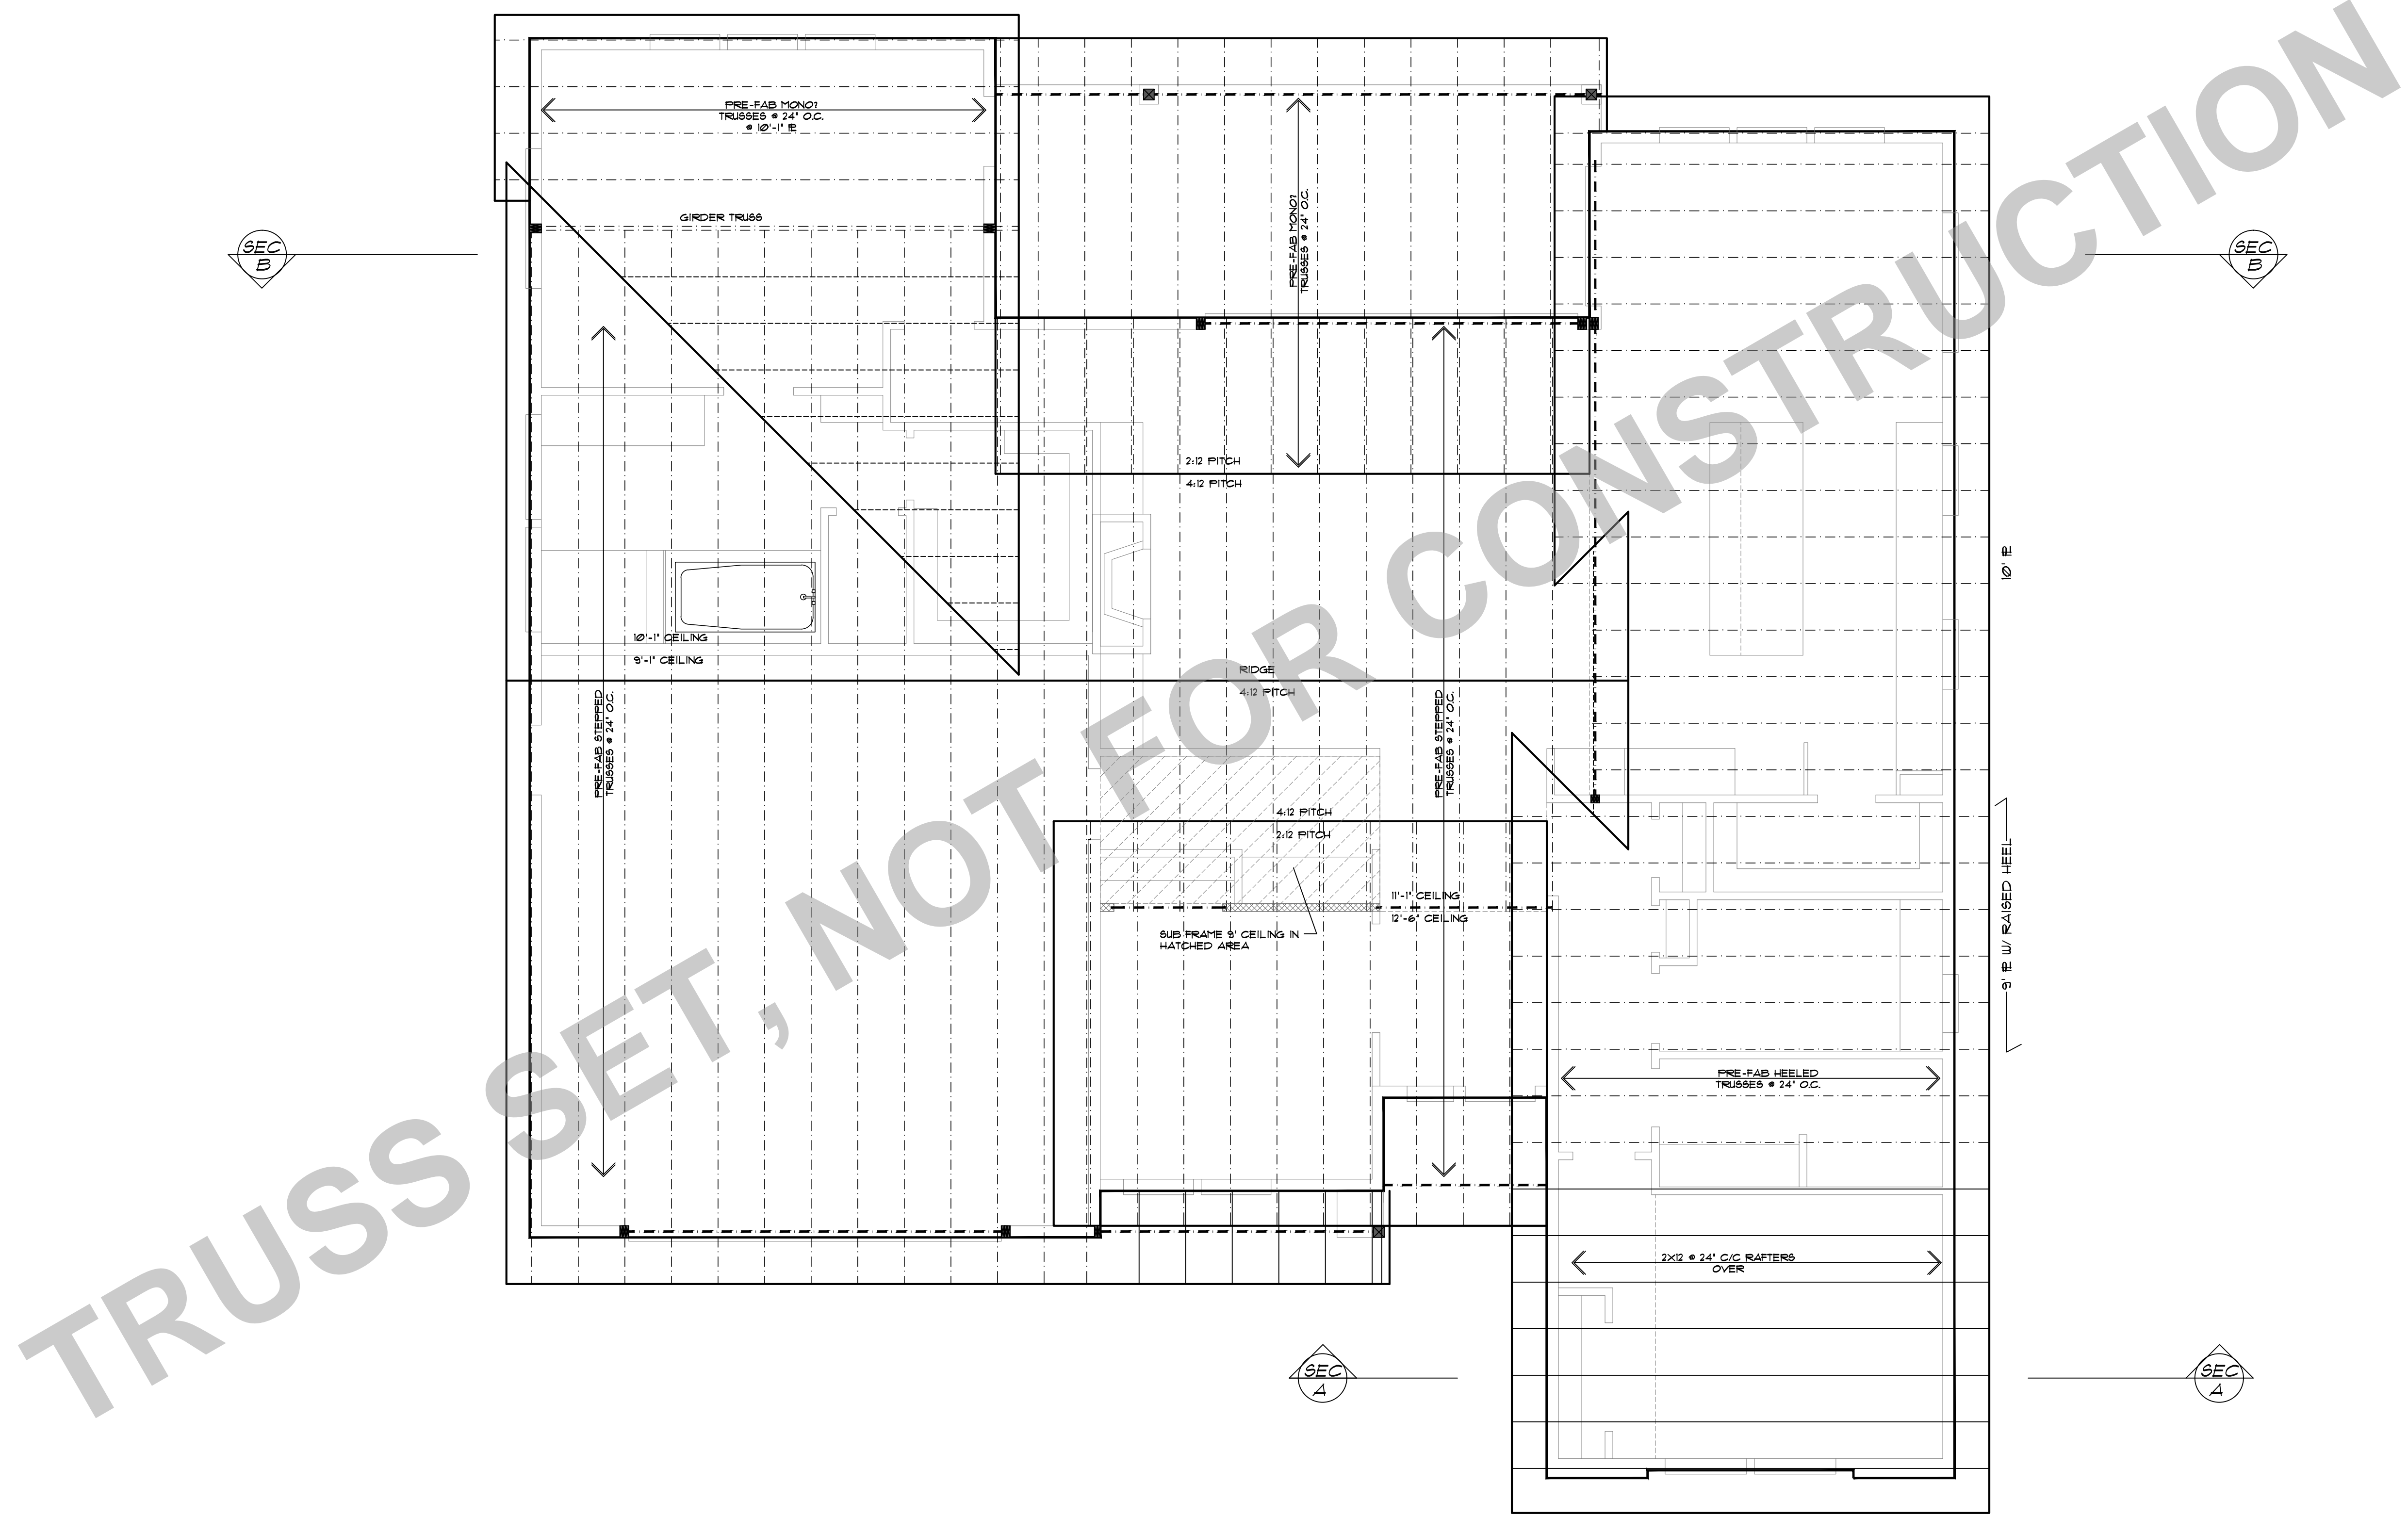

NOTE: MIN BEARING POST TO (2)2X TO MATCH WALL UNLESS NOTED OTHERWISE

SEC B

SEC D

SEC C

SEC B

SEC 4

SEC 4

SEC D

SEC C

PLAN NO:	12718
DATE:	5-25-18
SCALE:	1/4" = 1'-0"

CLIENT NAME:	PLAN 12718 RAZE LOT 8
LOCATION:	
SHEET TITLE:	ROOF FRAMING PLAN
SQUARE FEET:	

**DESIGN**  
R P R III

**PROVIDENCE, LLC**  
PMB 362 12442 S.E. SUNNYSIDE RD. CLACKAMAS, OR 97015  
Phone & Fax: 503-760-0446 Email: Design@providenceor.com  
WWW.PROVIDENCEOR.COM

THIS PLAN HAS BEEN PREPARED BY THE ARCHITECT FOR THE USE OF THE CONTRACTOR. THE CONTRACTOR SHALL BE RESPONSIBLE FOR THE ACCURACY OF THE INFORMATION PROVIDED TO THE ARCHITECT AND FOR THE ACCURACY OF THE INFORMATION PROVIDED TO THE CONTRACTOR. THE CONTRACTOR SHALL BE RESPONSIBLE FOR THE ACCURACY OF THE INFORMATION PROVIDED TO THE CONTRACTOR.

SHEET NR:  
**6**