




FRONT ELEVATION

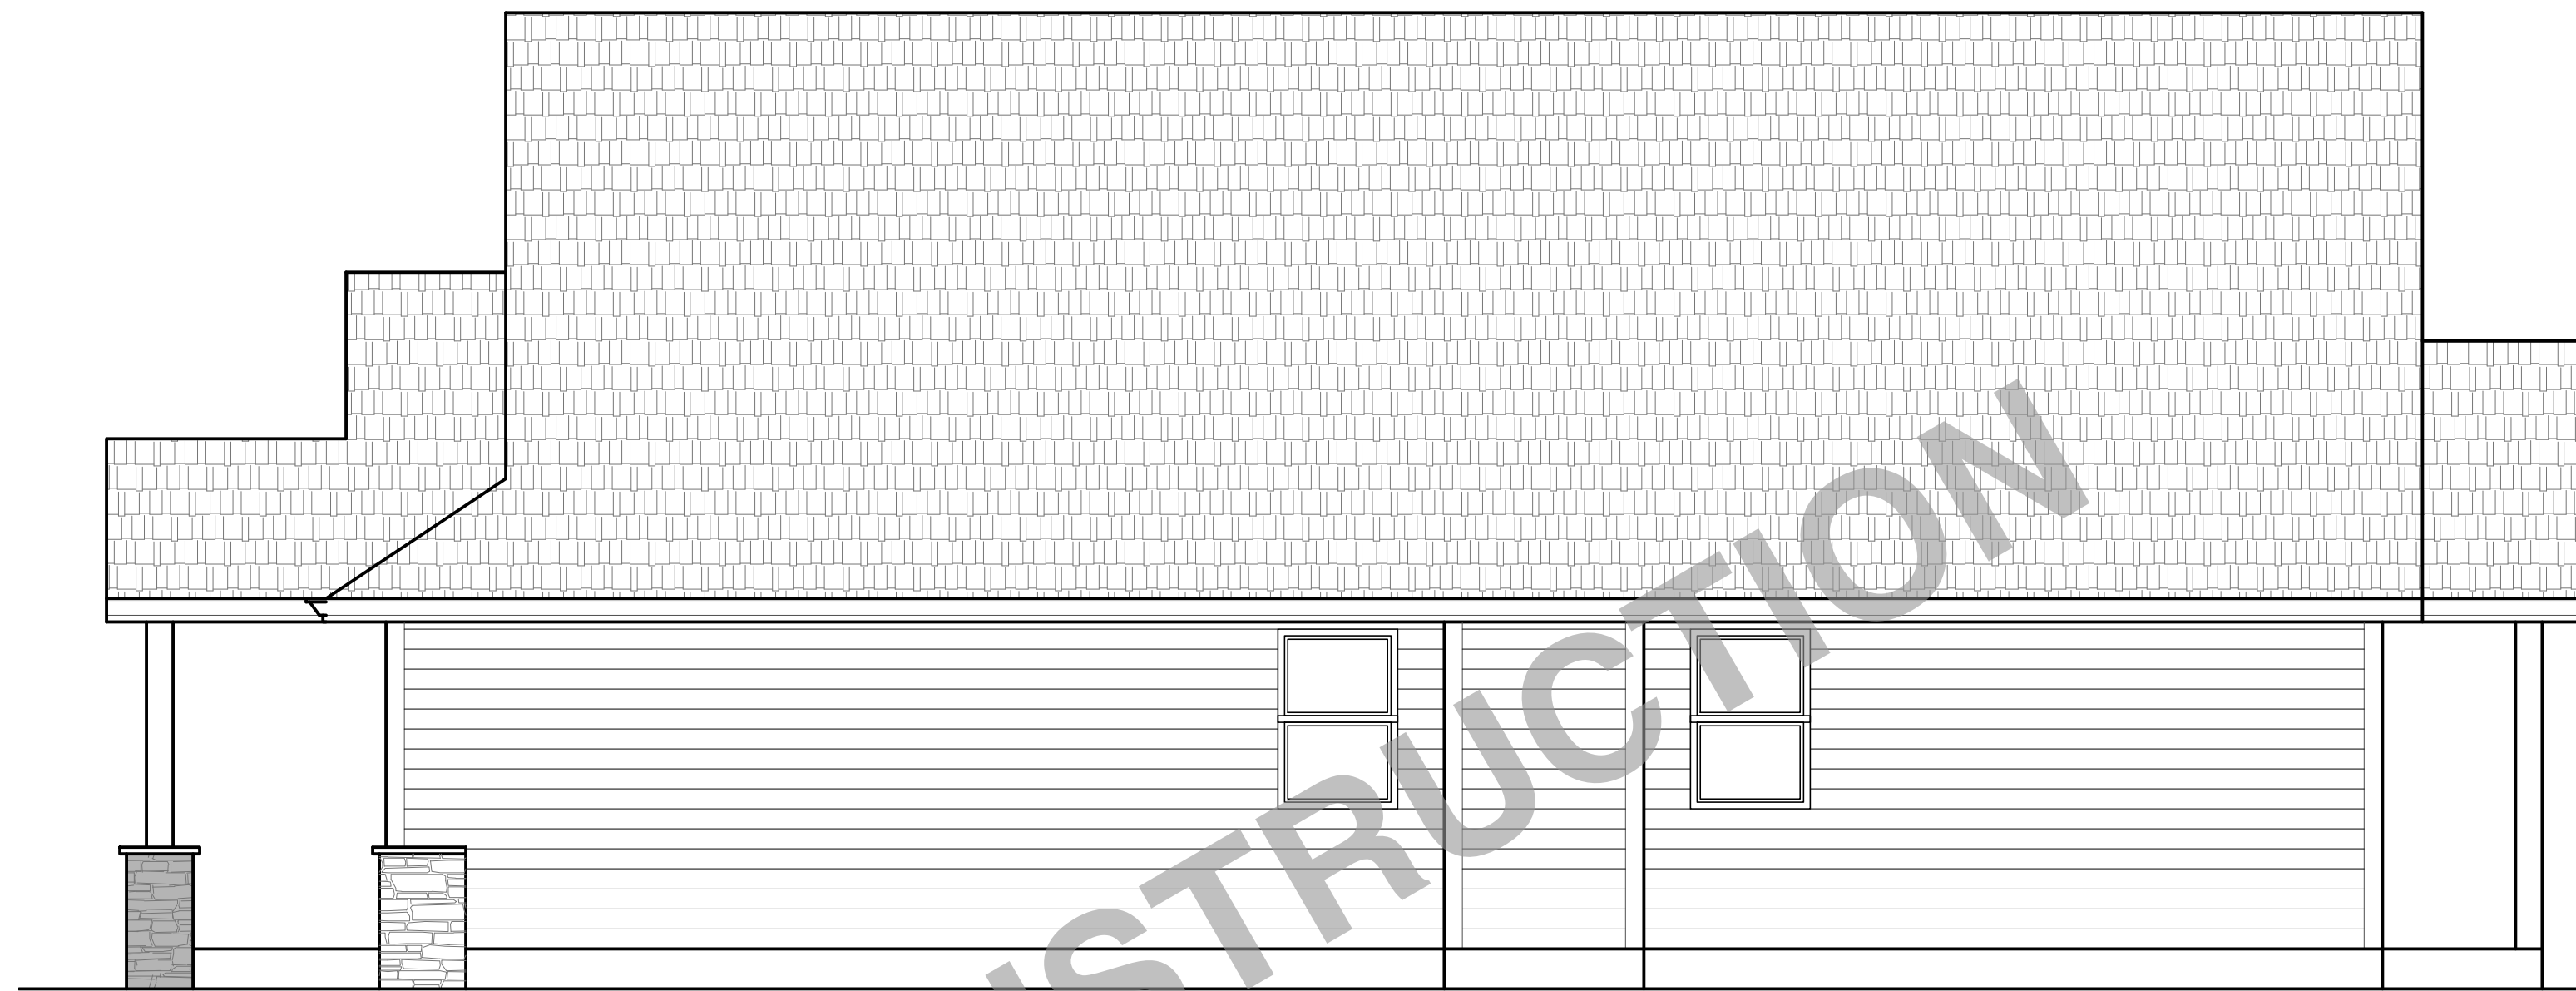

RIGHT ELEVATION

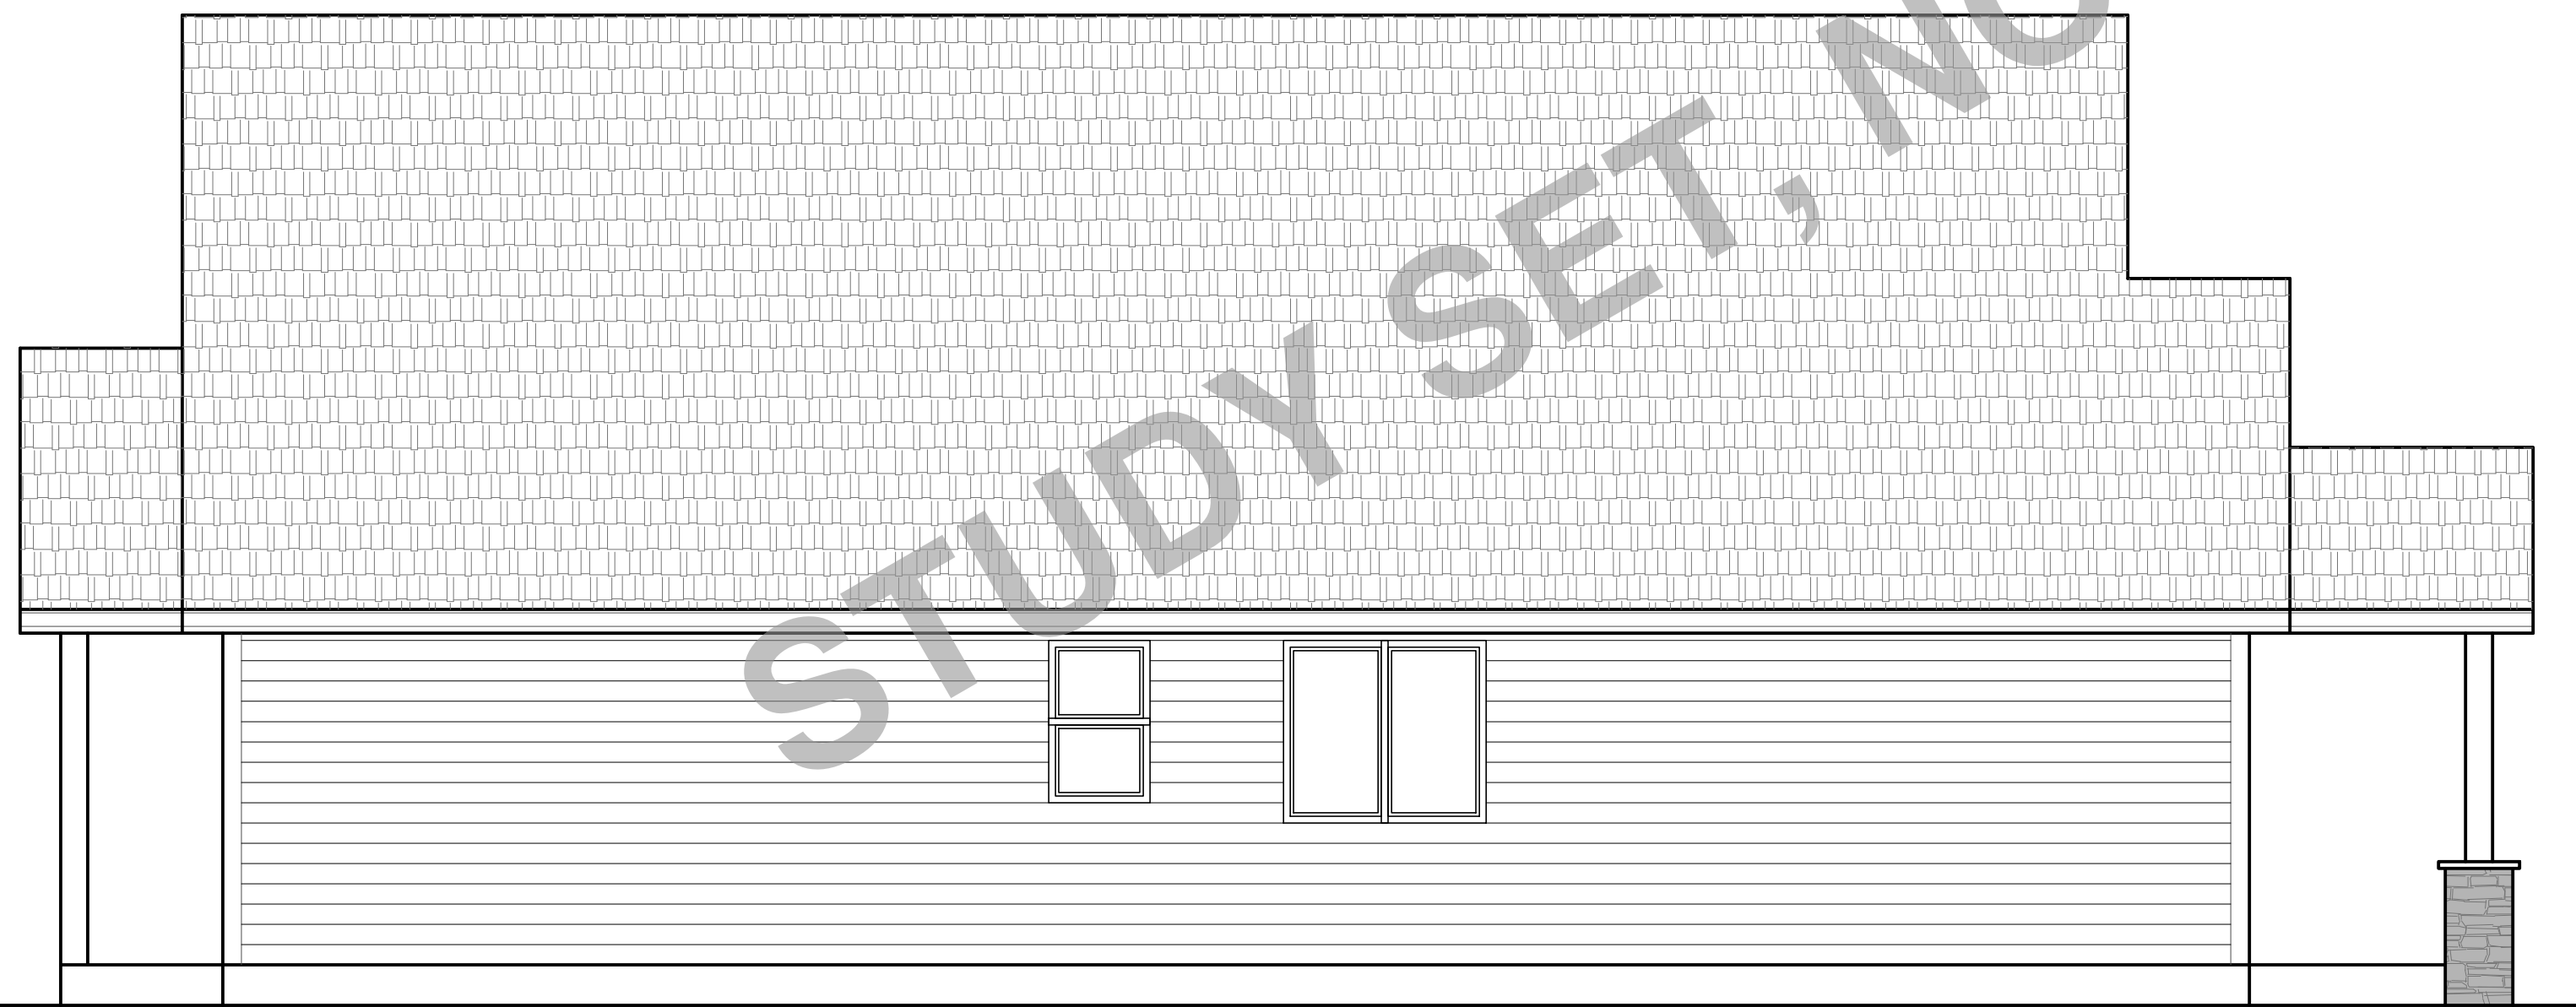

LEFT ELEVATION

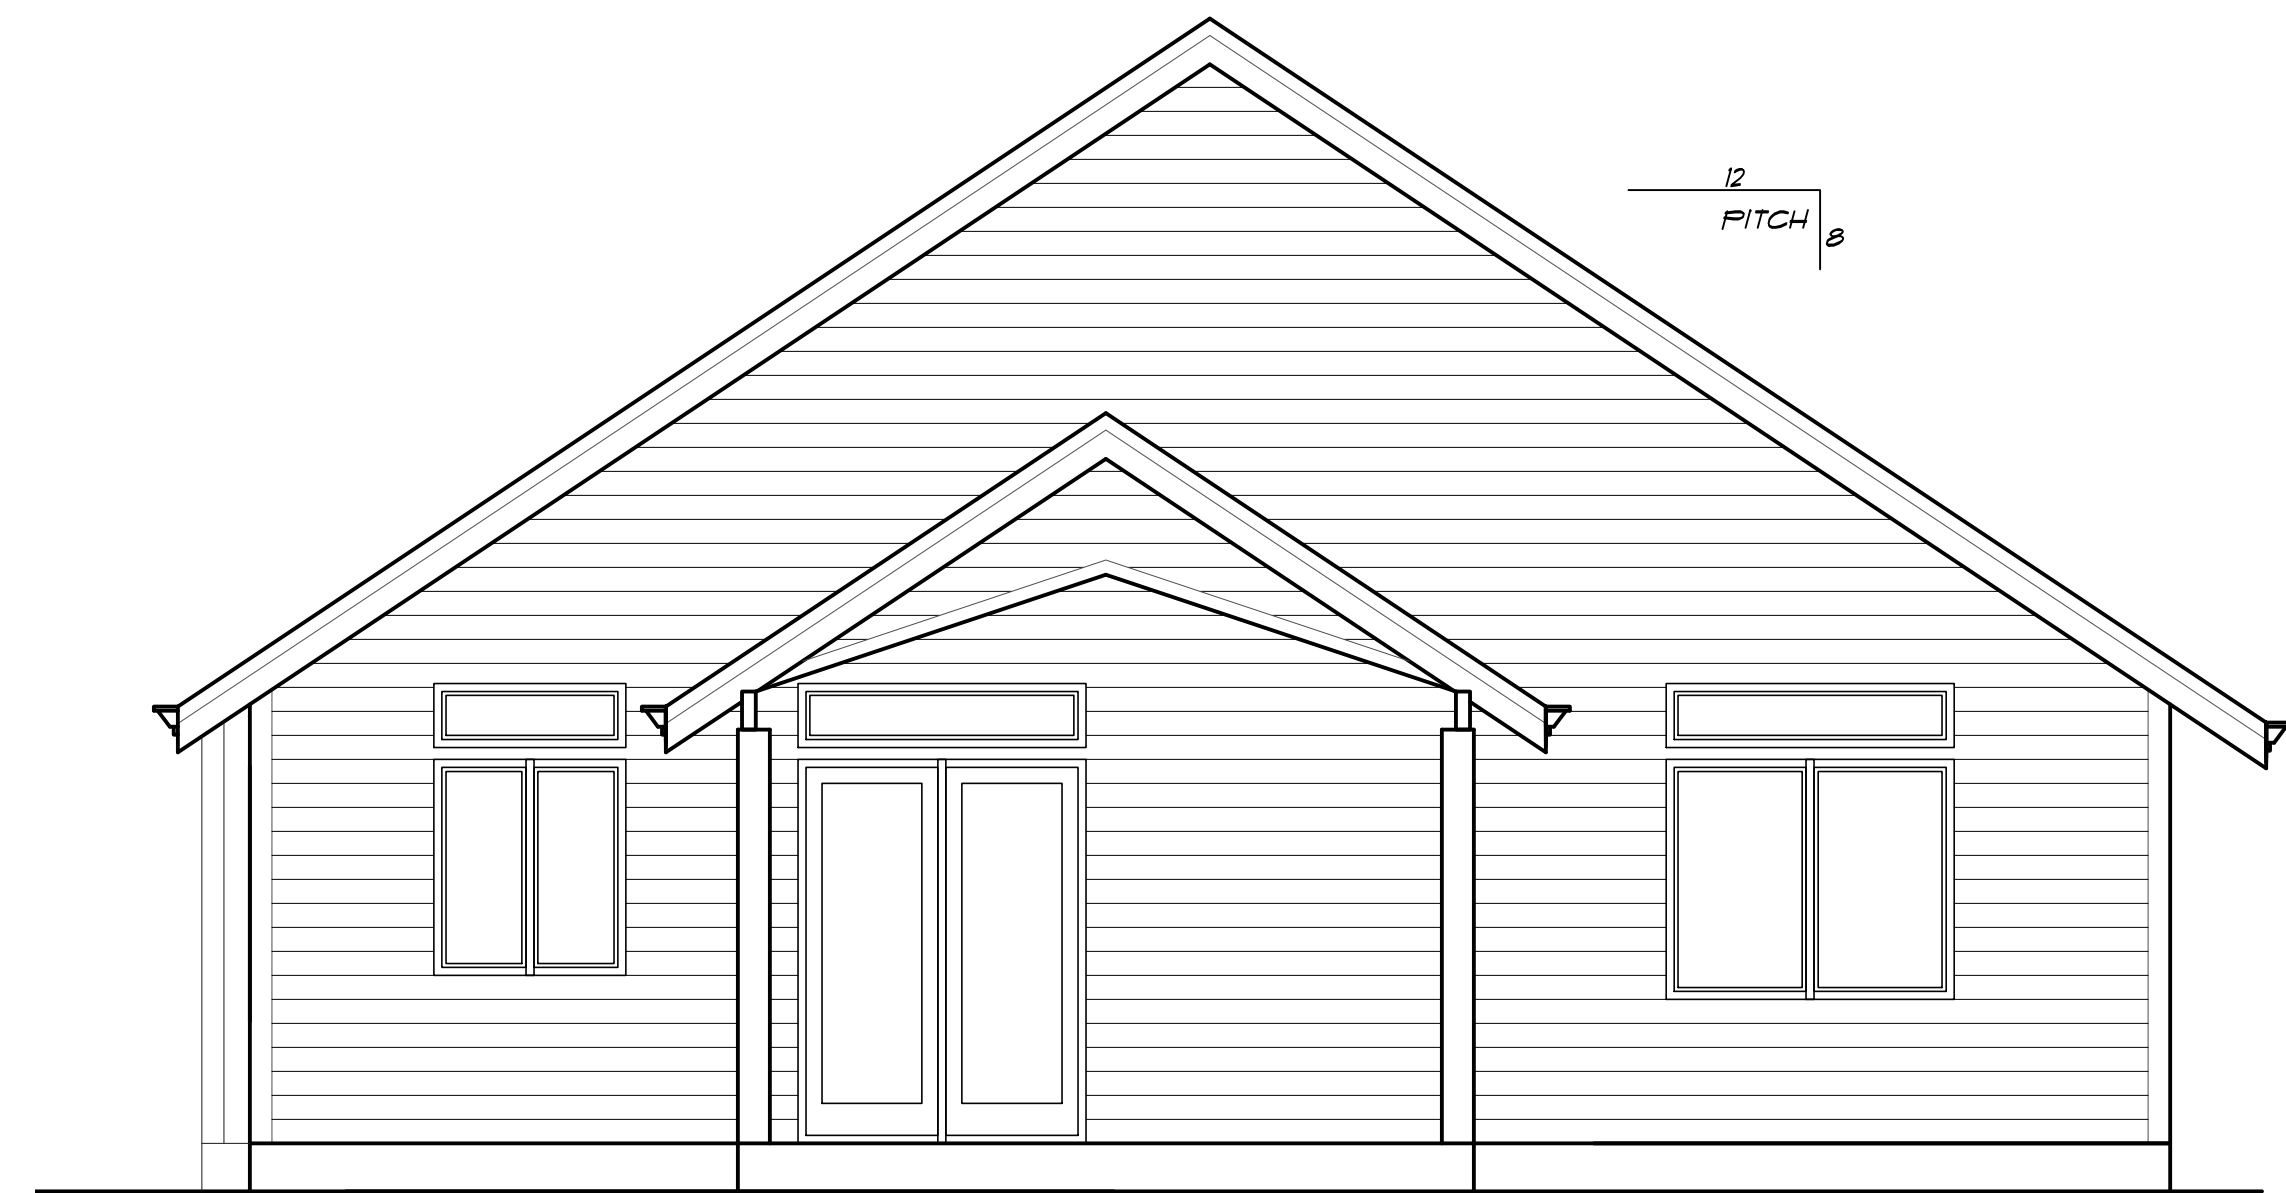

REAR ELEVATION


STUDY SET, NOT FOR CONSTRUCTION

PLAN NO: 82214 R
 DATE: 12-17-14
 SCALE: 1/4" = 1'-0"

THE OLLIE REVERSE

CLIENT NAME:
 LOCATION:
 SHEET TITLE:
 SQUARE FEET:


ELEVATIONS

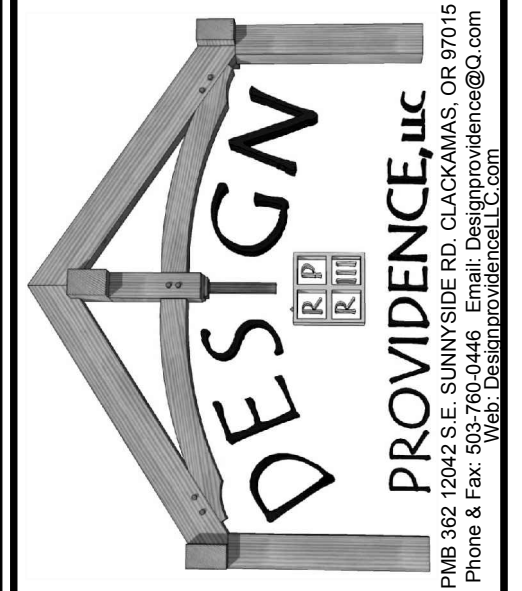

PROVIDENCE INC.
 9000 S. SUNNYVALE RD. CA 95043
 Phone & Fax: 503-769-0446 Email: Designprovidence@providenceinc.com
 Web: Designprovidence.com


SHEET NR:
1

STUDY SET NOT FOR CONSTRUCTION

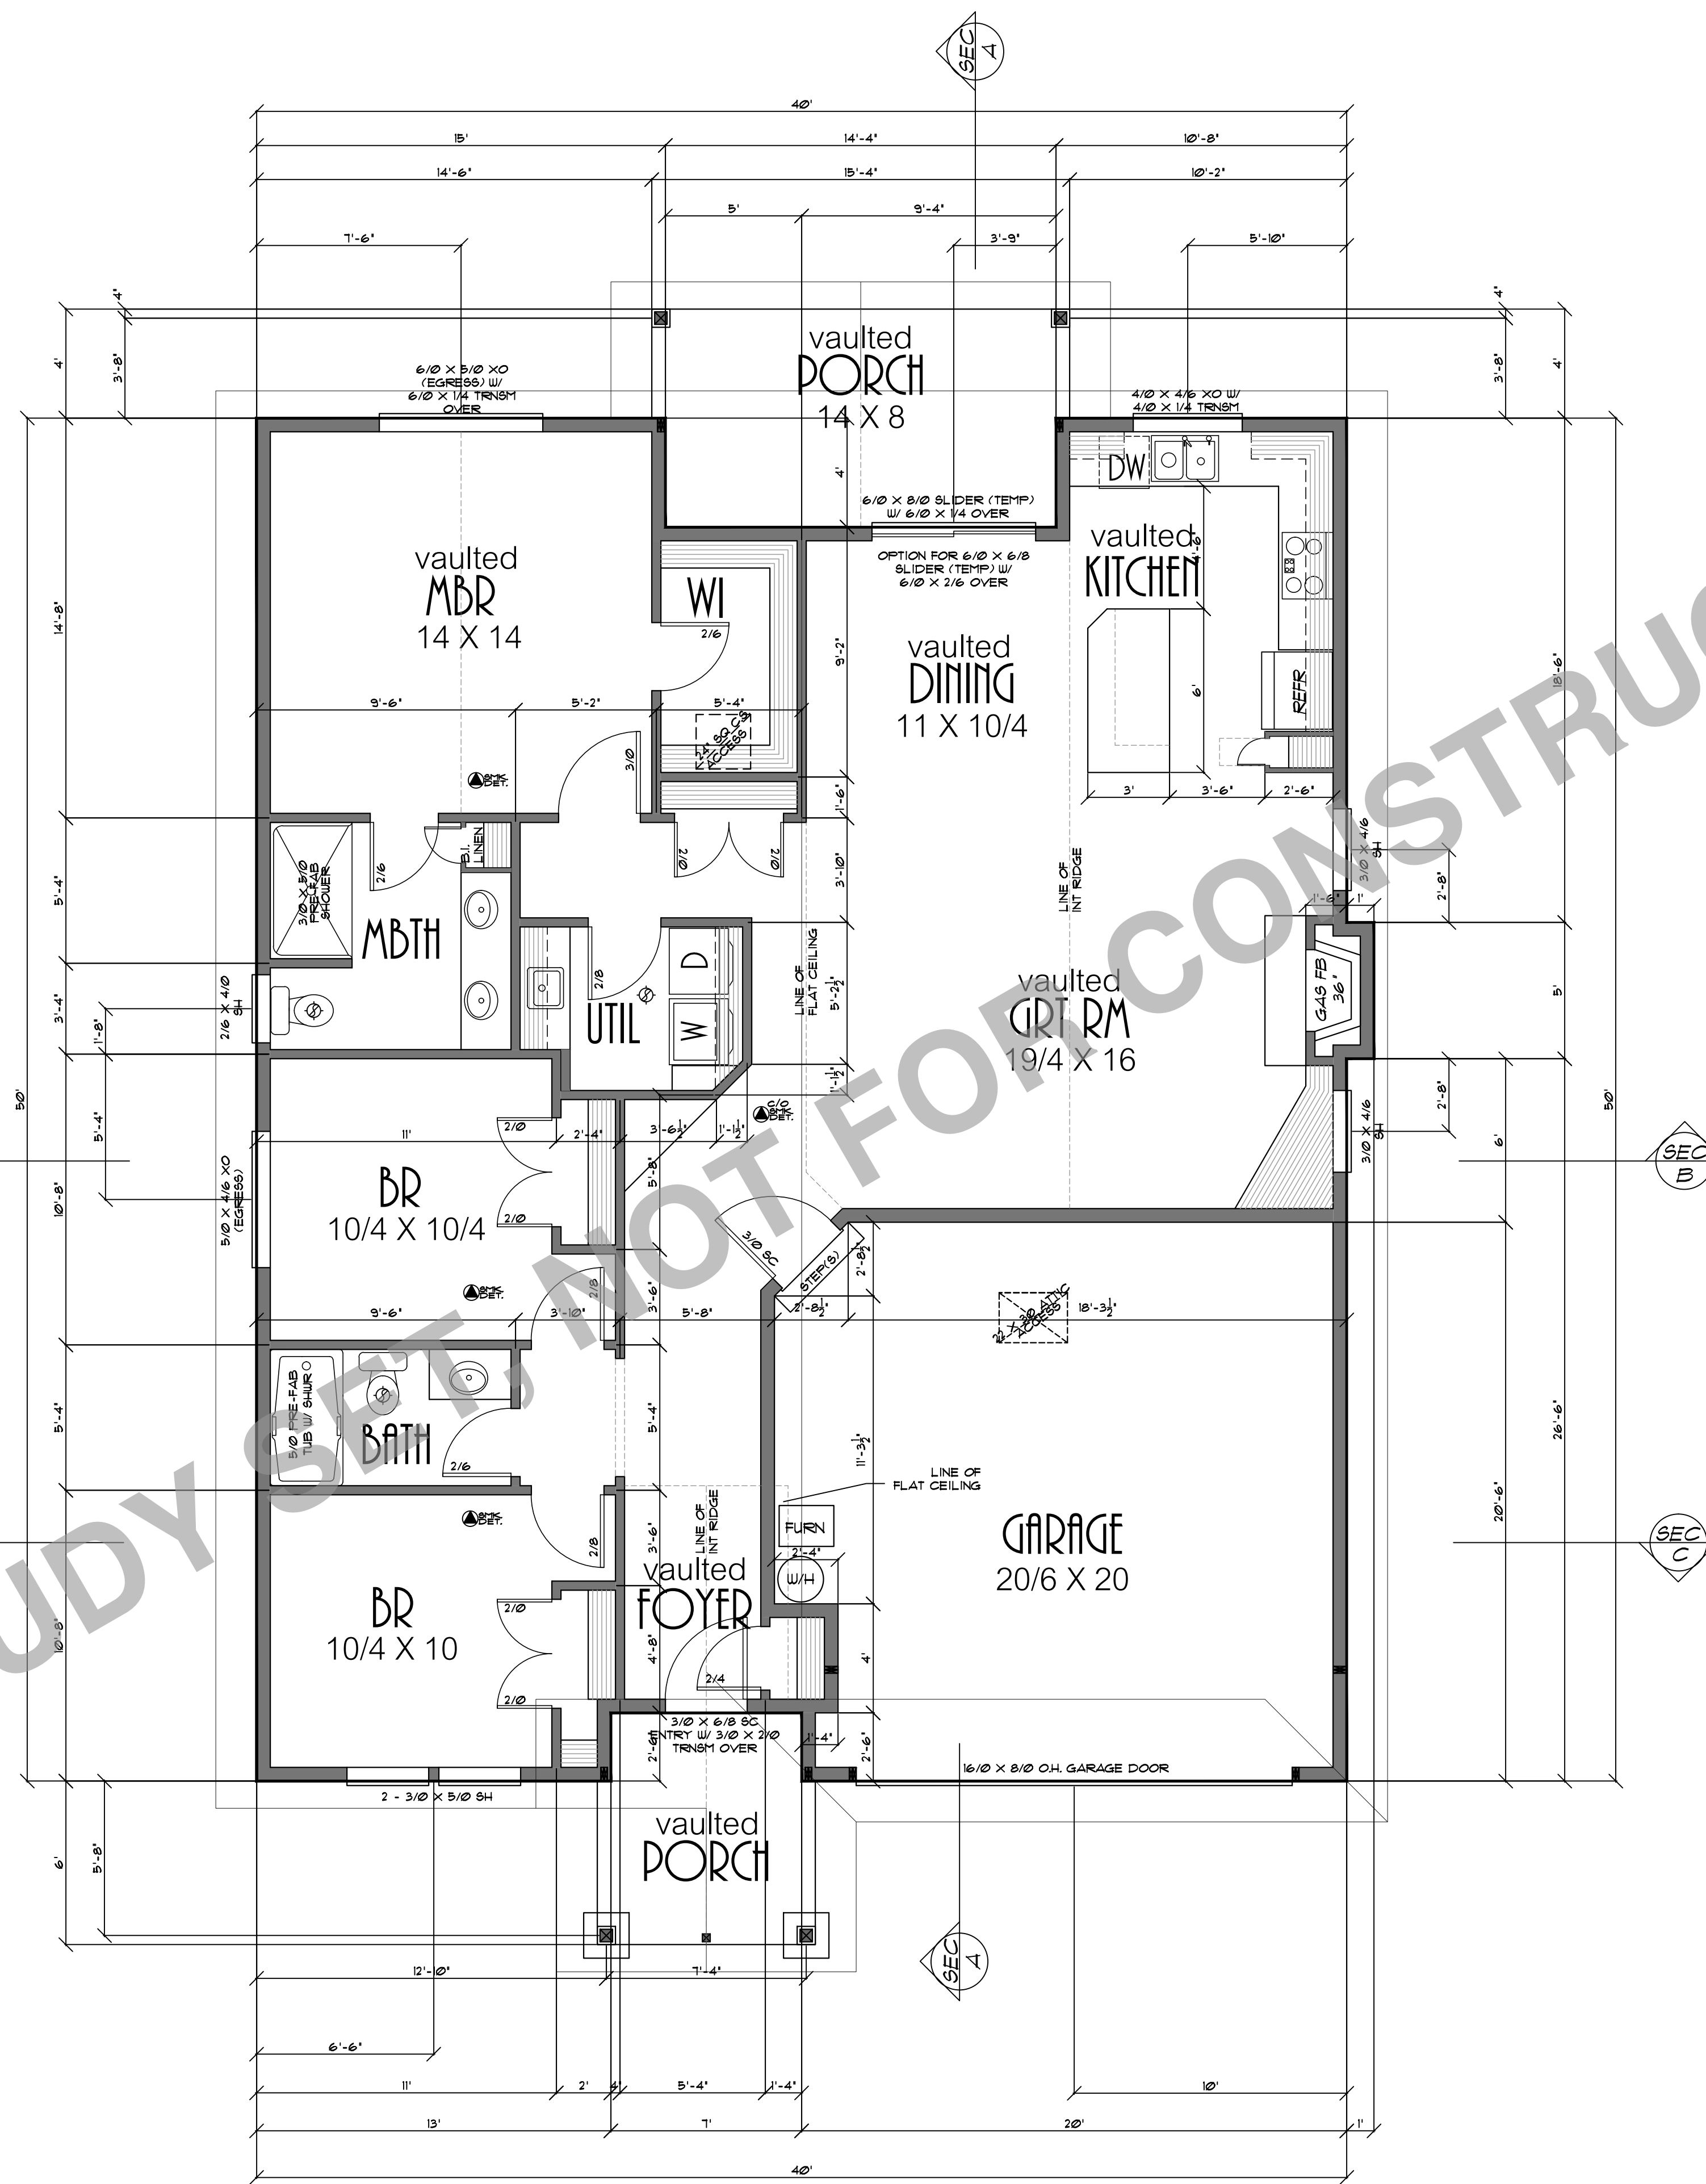

PLANT NO:	82214 R
DATE:	12-17-14
SCALE:	1/4" = 1'-0"

CLIENT NAME:	THE OLLALIE REVERSE
LOCATION:	
SHEET TITLE:	FLOOR PLAN
SQUARE FEET:	1500 SQUARE FEET

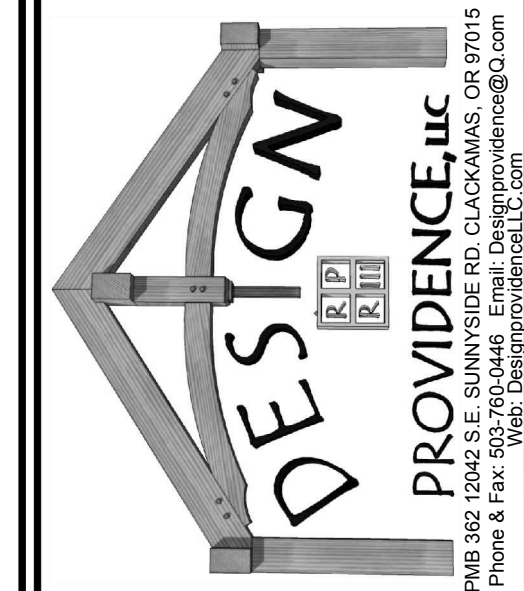

THESE PLANS HAVE BEEN LOCKED TO THE CUSTOMER FOR USE IN CONNECTION WITH THE CUSTOMER'S USE OF ANY REPORT OR DRAWING OF THESE PLANS. ANY OTHER USE OF THESE PLANS OR DRAWINGS WITHOUT THE WRITTEN PERMISSION OF DESIGN PROVIDENCE, LLC IS PROHIBITED. DESIGN PROVIDENCE, LLC SHALL NOT BE RESPONSIBLE FOR ANY DAMAGE TO PERSONS OR PROPERTY CAUSED BY THE USE OF THESE PLANS OR DRAWINGS. 