





FRONT ELEVATION

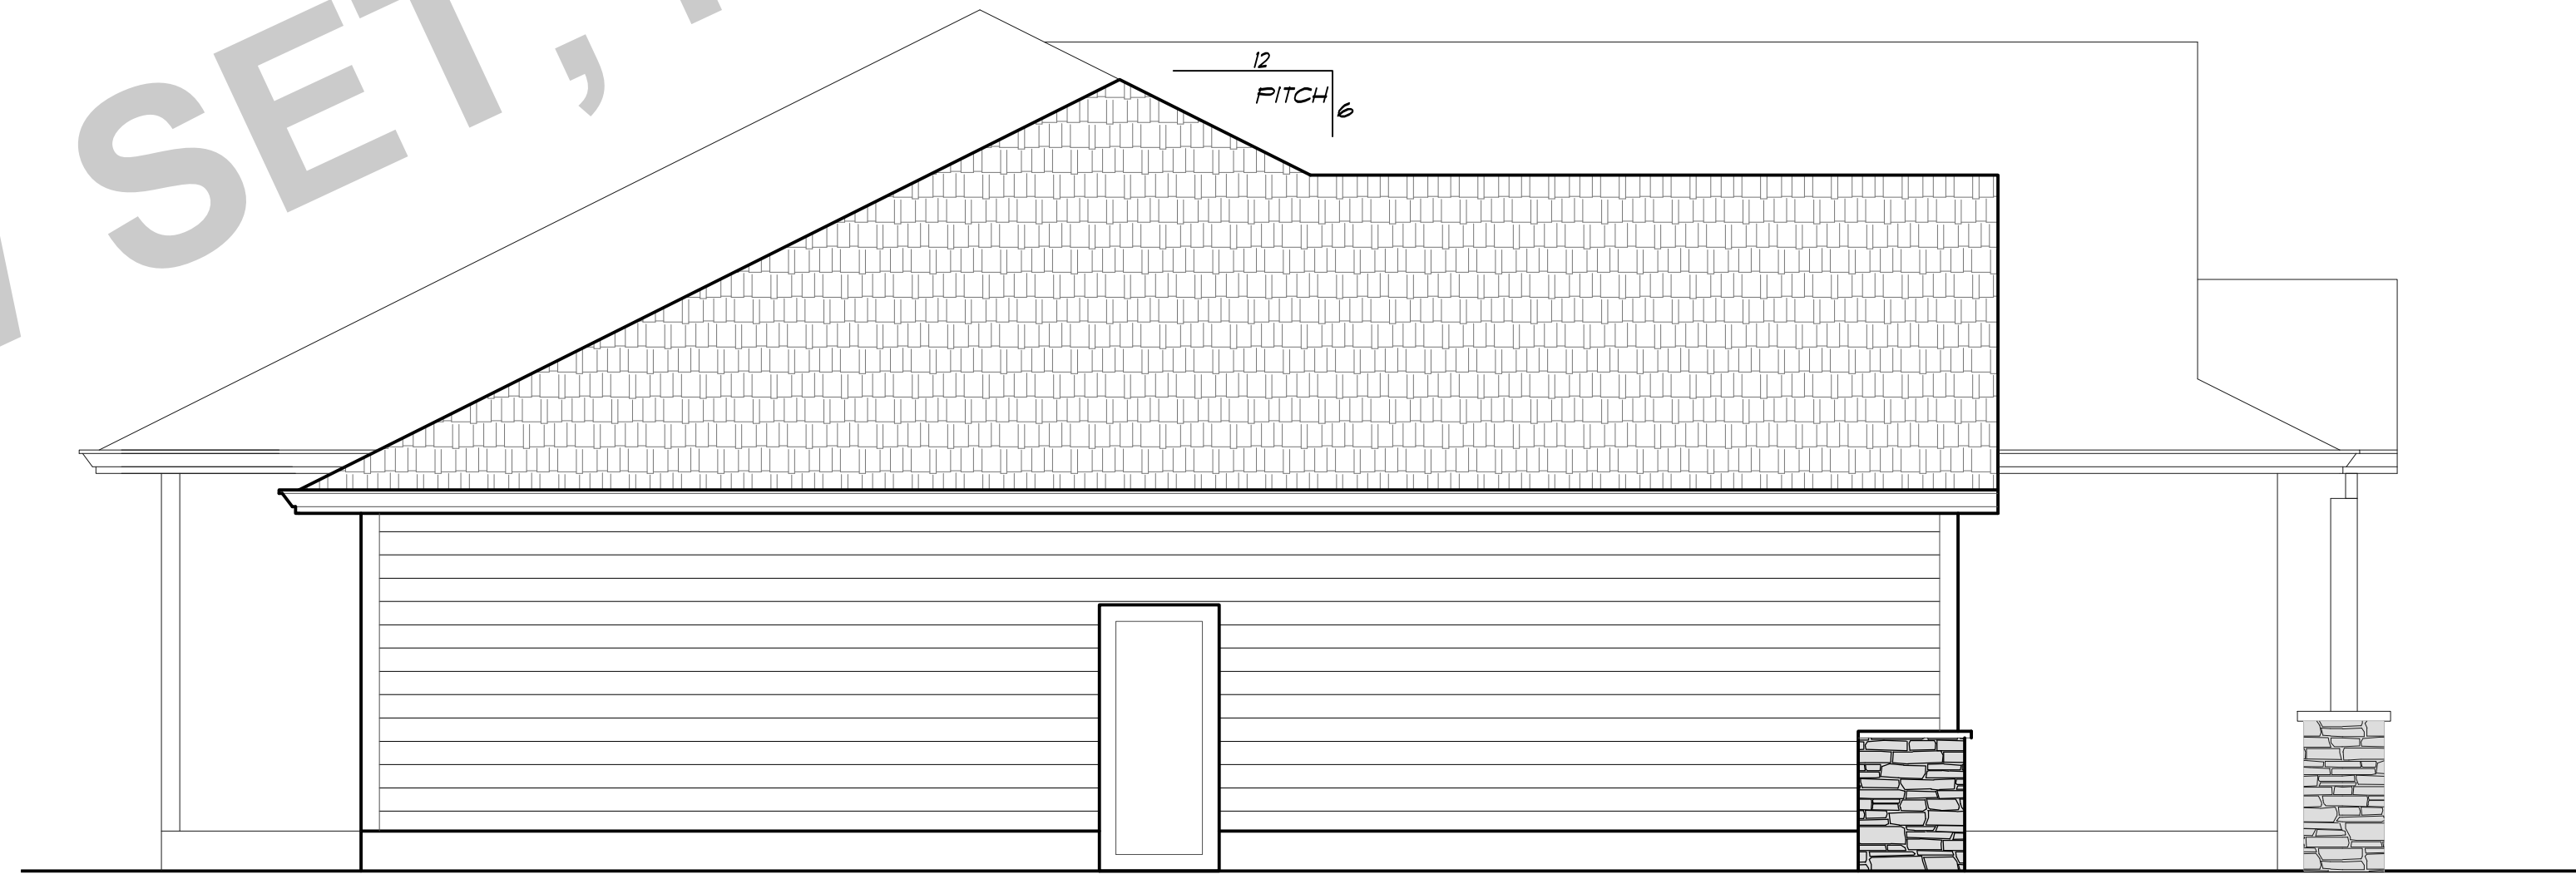


LEFT ELEVATION

REVIEW SET, NOT FOR CONSTRUCTION

CLIENT NAME: PLAN 32017		PERMIT NO: 6-20-17
LOCATION:	SHEET TITLE: ELEVATIONS	DATE: 6-20-17
SQUARE FEET:	SCALE: 1/4" = 1'-0"	SHEET NR: 1

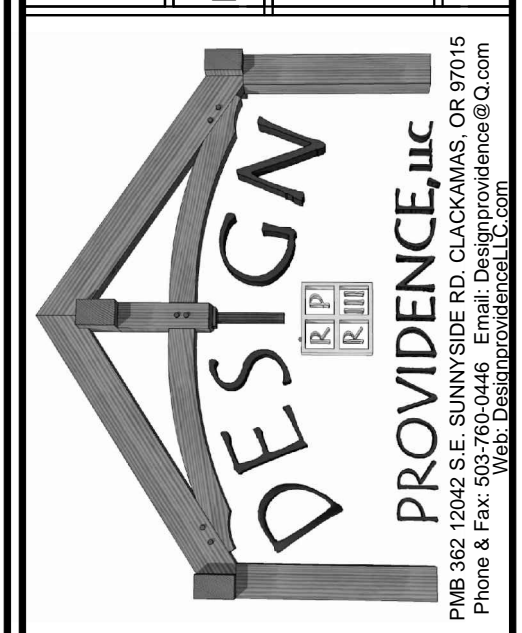

CONSTRUCTION OF THE BUILDING IS THE RESPONSIBILITY OF THE CONTRACTOR. THE CONTRACTOR SHALL BE RESPONSIBLE FOR OBTAINING ALL NECESSARY PERMITS AND FOR VERIFYING THE ACCURACY OF ALL INFORMATION PROVIDED HEREON. PROVIDENCE, INC. IS NOT A LICENSED ARCHITECT OR ENGINEER. 

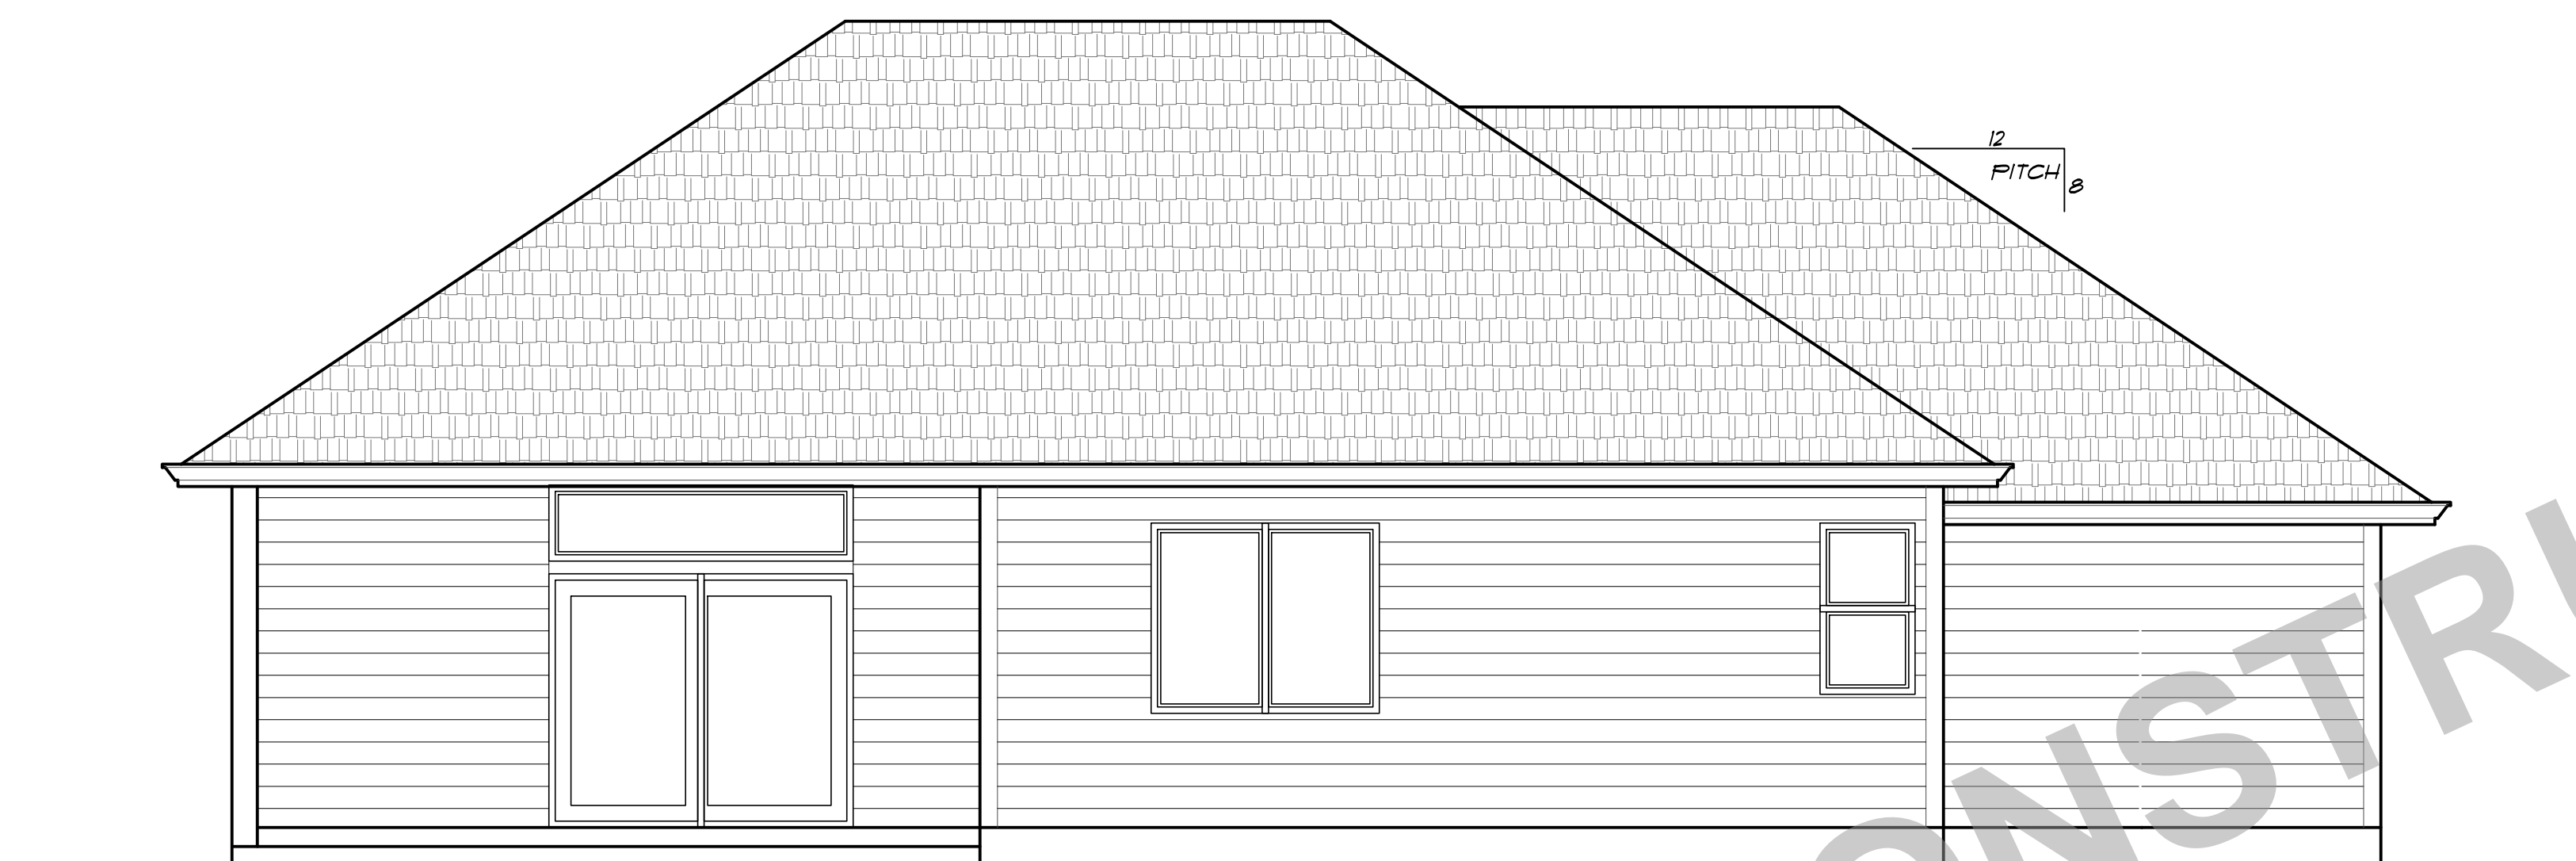

REAR ELEVATION




LEFT ELEVATION

REVIEW SET, NOT FOR CONSTRUCTION

PLAN NO:	PLAN 32017	DATE:	6-20-17
CLIENT NAME:		SCALE:	1/4" = 1'-0"
LOCATION:		SHEET TITLE:	ELEVATIONS
		SQUARE FEET:	
		<small>PROVIDENCE, LLC          217 RTH          1000 W. STATE ST. SUITE 100          PROVIDENCE, RI 02908          Phone: 401-885-1111          Web: ProvidenceLLC.com</small>	
<small>PROVIDENCE, LLC IS NOT RESPONSIBLE FOR THE ACCURACY OF THE INFORMATION CONTAINED IN THESE PLANS. THE USER OF THESE PLANS SHALL BE RESPONSIBLE FOR OBTAINING ALL NECESSARY PERMITS AND FOR VERIFYING THE ACCURACY OF ALL INFORMATION. PROVIDENCE, LLC AND ITS DESIGNERS, ARCHITECTS, ENGINEERS, AND OTHER PROFESSIONALS ARE NOT RESPONSIBLE FOR ANY CONSTRUCTION DEFECTS OR OMISSIONS THAT MAY OCCUR AS A RESULT OF THE USER'S FAILURE TO OBTAIN NECESSARY PERMITS OR TO VERIFY THE ACCURACY OF ALL INFORMATION.</small>			
SHEET NR:		2	

REVIEW SET, NOT FOR CONSTRUCTION

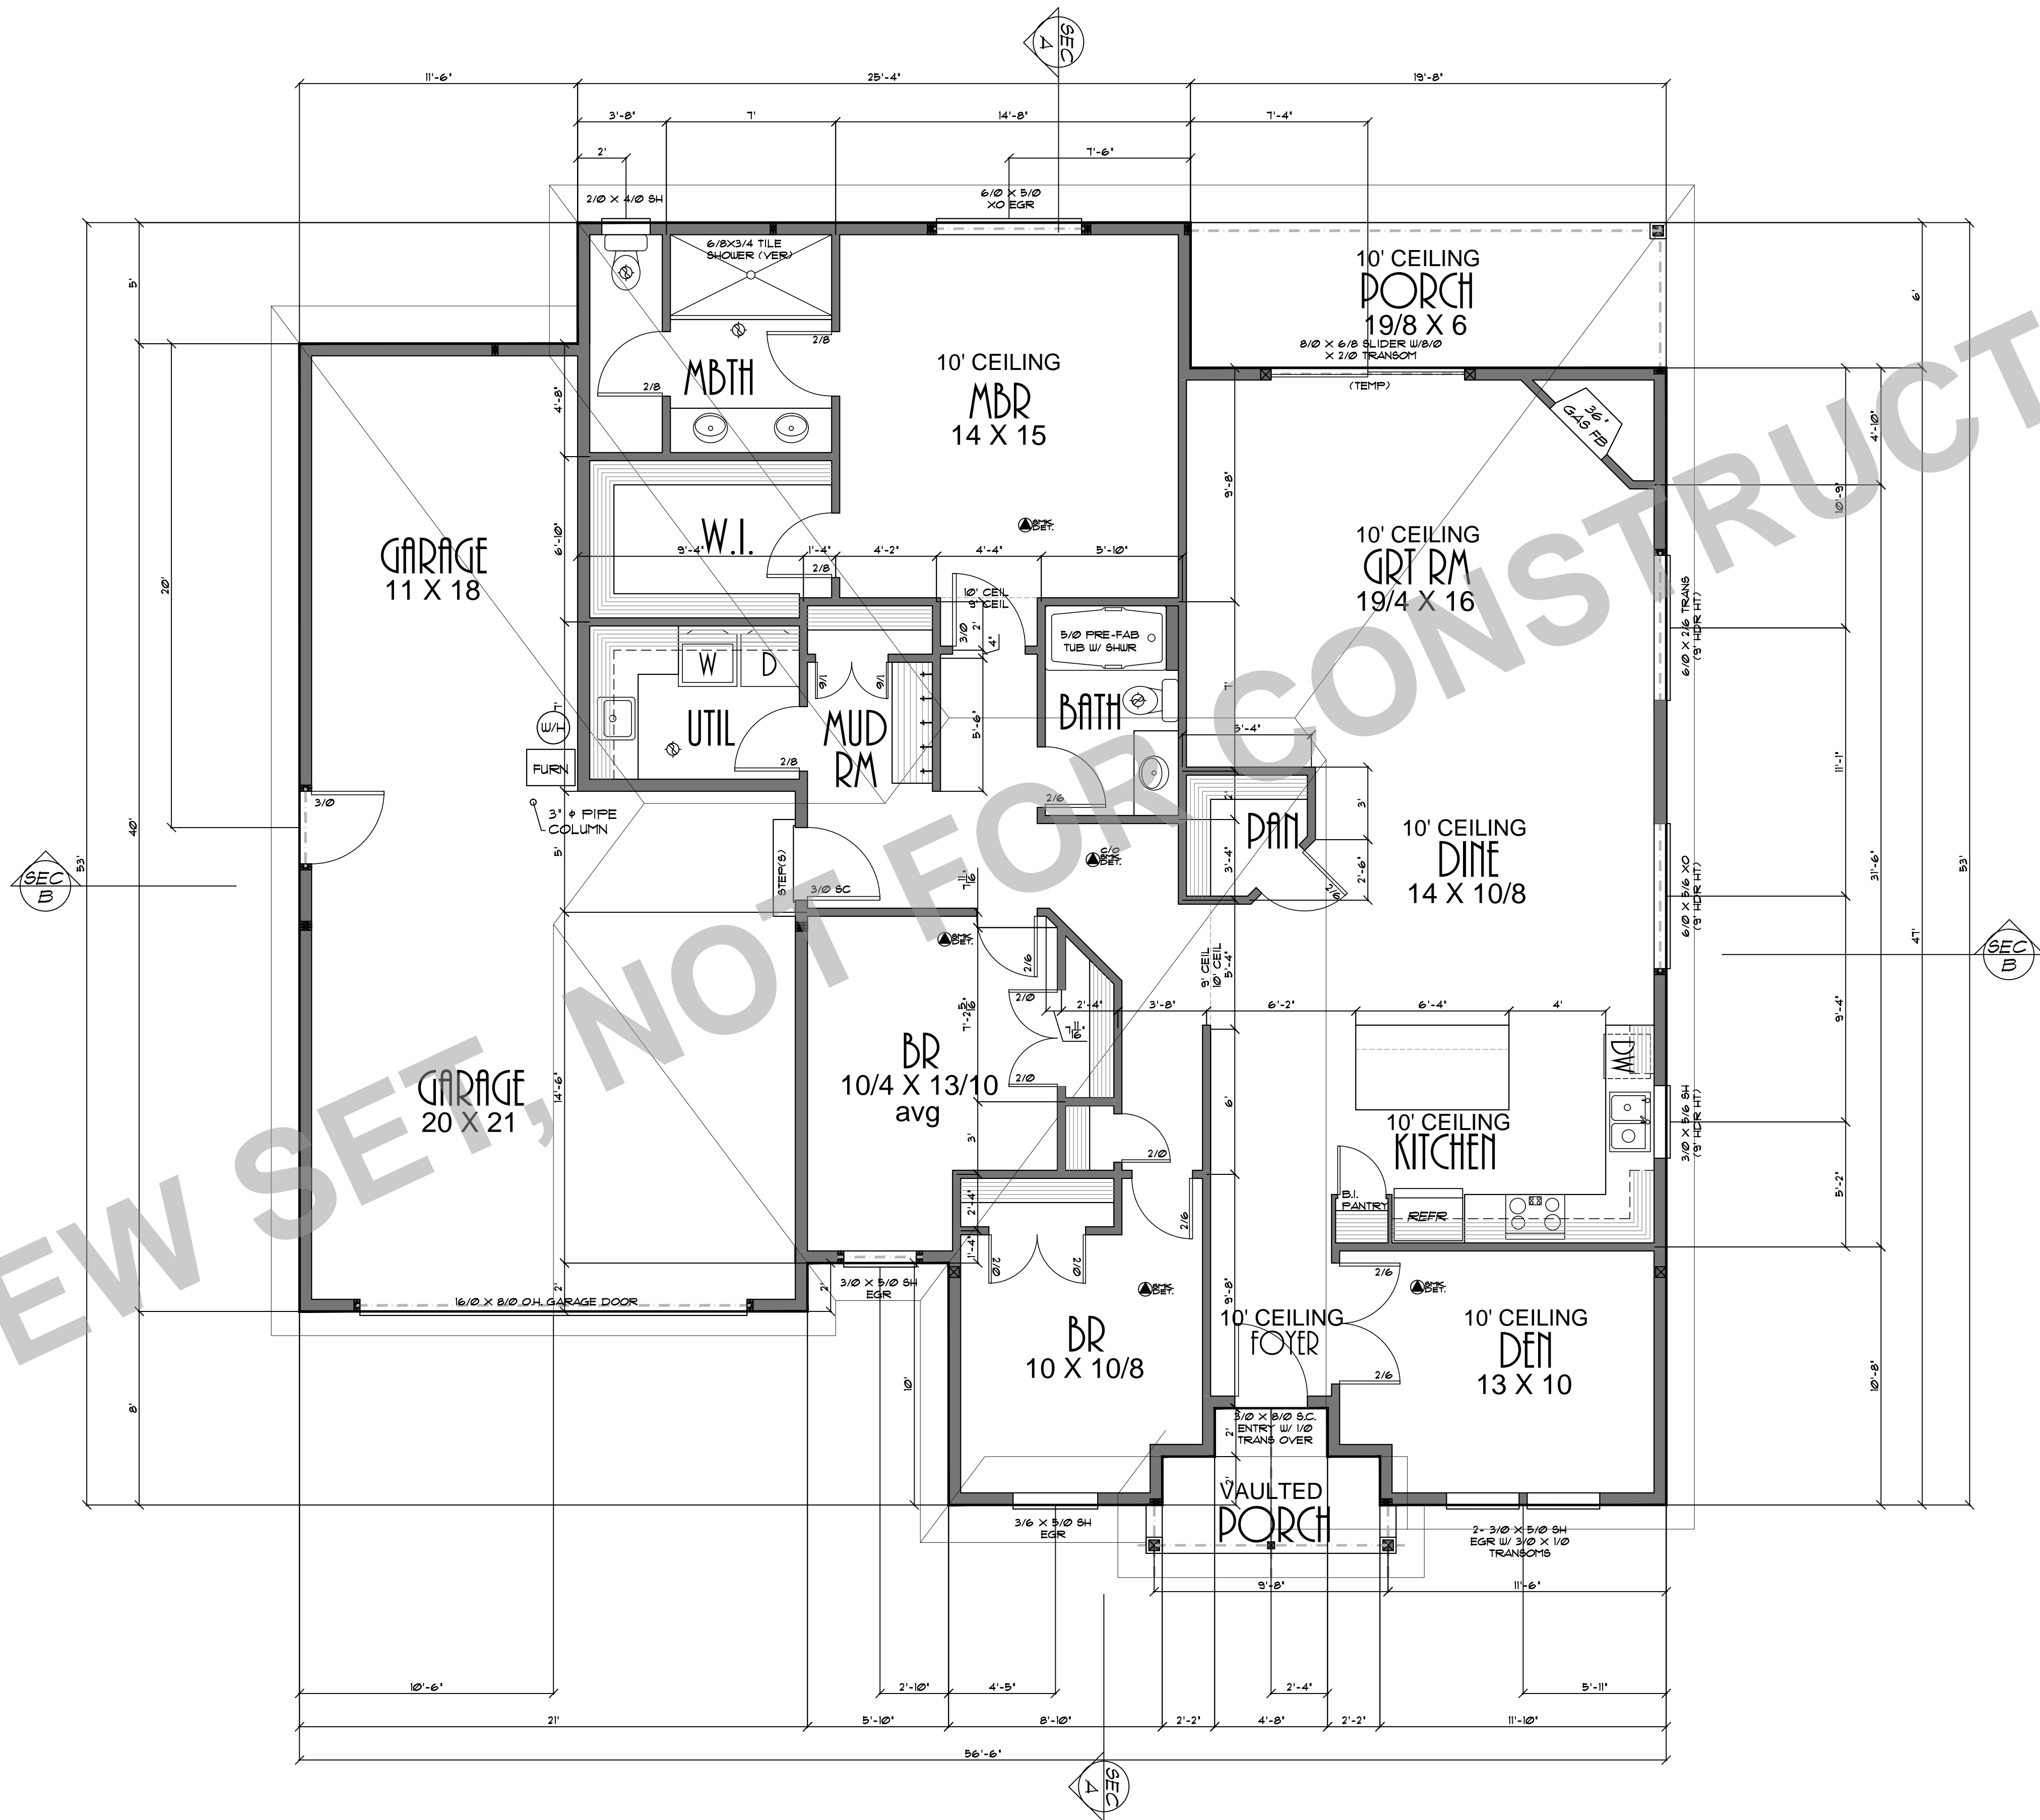

PLAN NO:	6-20-17
DATE:	1/4" = 1'-0"

CLIENT NAME:	PLAN 32017
LOCATION:	
SHEET TITLE:	FLOOR PLAN
SQUARE FEET:	1902 SQUARE FEET

**DESIGN**  
 PROVIDENCE, LLC  
 P.M.B. 382, 12042 S.E. SUNNY SIDE RD., CLACKAMAS, OR 97015  
 Phone & Fax: 503-760-0446 Email: Designprovidence@comcast.net

THESE PLANS HAVE BEEN LICENSED TO THE CUSTOMER FOR THE USE IN THE CONSTRUCTION OF THE PROJECT DESCRIBED HEREIN. THE CUSTOMER IS RESPONSIBLE FOR OBTAINING ALL NECESSARY PERMITS AND FOR VERIFYING THE ACCURACY OF ALL DIMENSIONS AND DETAILS IN THE PLANS FOR THE PROJECT. THE ARCHITECT ASSUMES NO LIABILITY FOR ANY ERRORS OR OMISSIONS IN THE PLANS OR FOR ANY CONSEQUENCES ARISING FROM THE USE OF THE PLANS. THE ARCHITECT'S LIABILITY IS LIMITED TO THE PROFESSIONAL SERVICES RENDERED AND DOES NOT EXTEND TO THE CONSTRUCTION OF THE PROJECT OR TO ANY OTHER MATTER. THE ARCHITECT'S LIABILITY IS LIMITED TO THE PROFESSIONAL SERVICES RENDERED AND DOES NOT EXTEND TO THE CONSTRUCTION OF THE PROJECT OR TO ANY OTHER MATTER.

SHEET NR:  
**3**