





FRONT ELEVATION

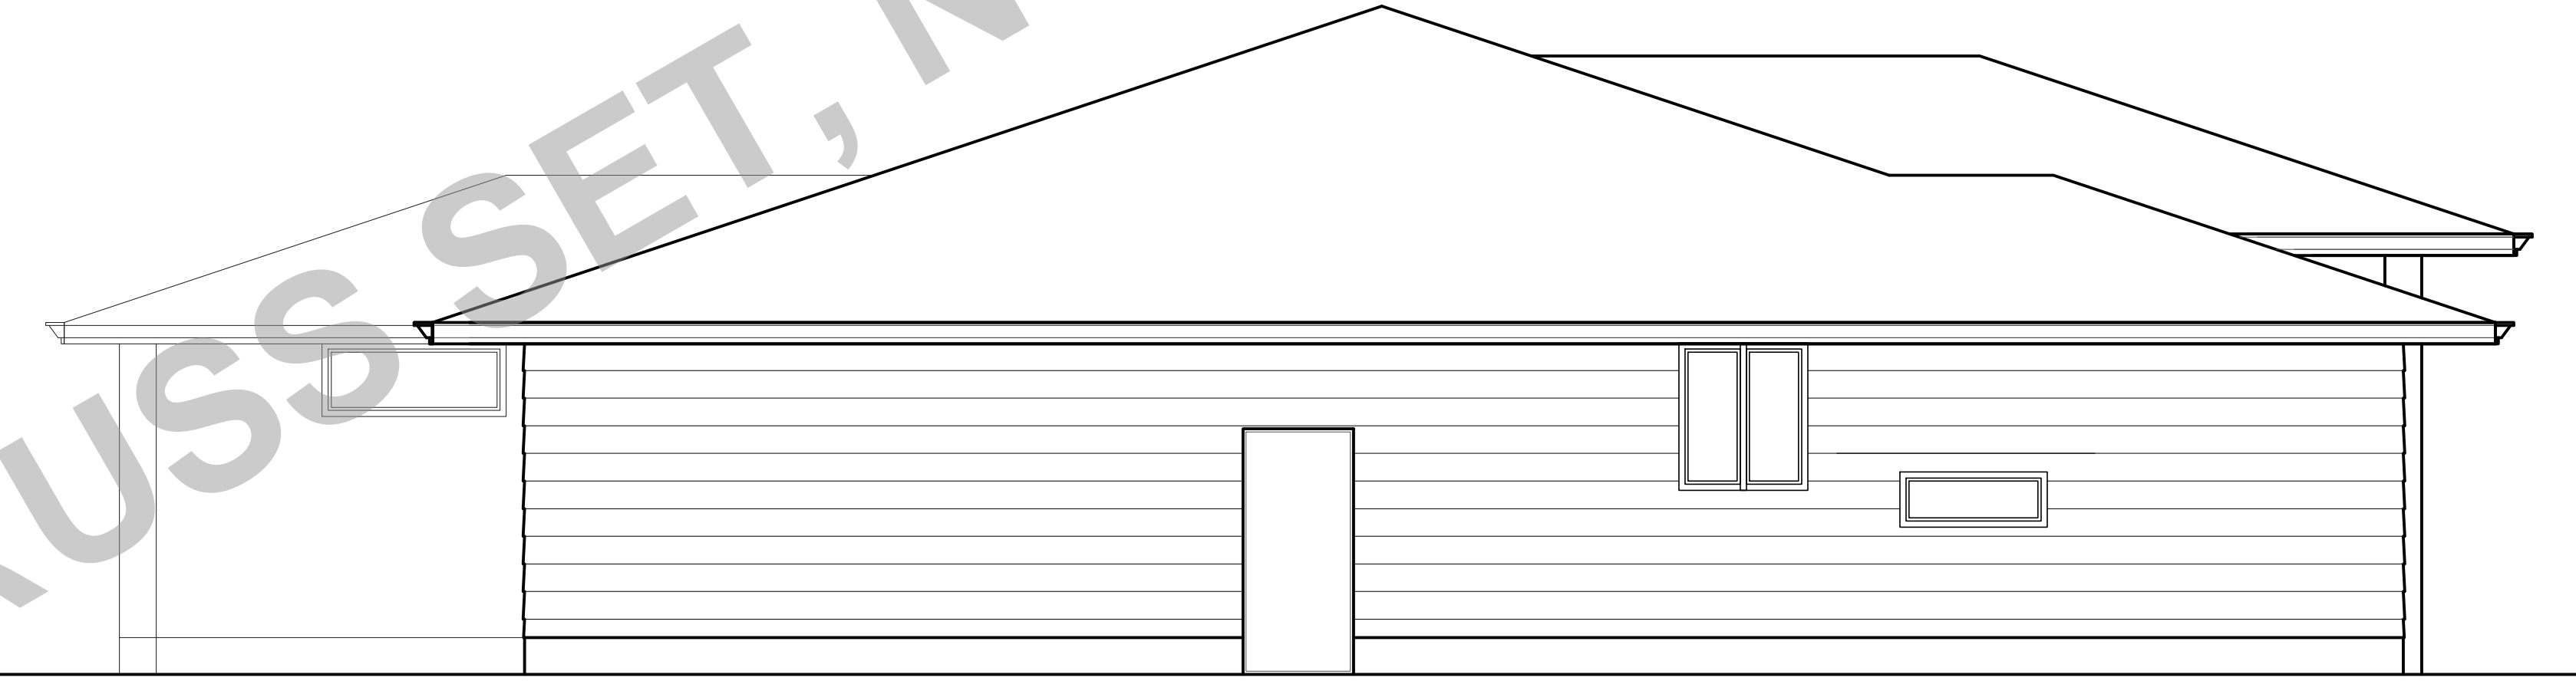

RIGHT ELEVATION

TRUSS SET, NOT FOR CONSTRUCTION


CLIENT NAME:	PLAN 5416	PLAT NO:	5416
LOCATION:		DATE:	9-30-16
SHEET TITLE:	ELEVATIONS	SCALE:	1/4" = 1'-0"
SQUARE FEET:			

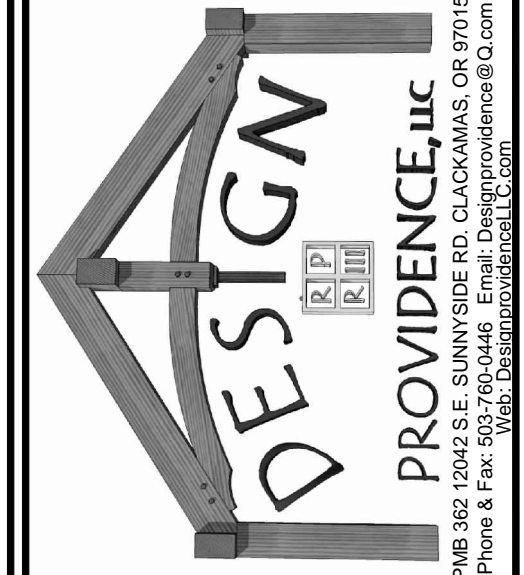

THIS DRAWING OR ANY PART THEREOF IS TO BE USED ONLY FOR THE PROJECT AND SITE SPECIFICALLY IDENTIFIED HEREIN. IT IS NOT TO BE REPRODUCED, COPIED, REPRODUCED, OR TRANSMITTED IN ANY FORM OR BY ANY MEANS, ELECTRONIC OR MECHANICAL, INCLUDING PHOTOCOPYING, RECORDING, OR BY ANY INFORMATION STORAGE AND RETRIEVAL SYSTEM, WITHOUT THE WRITTEN PERMISSION OF PROVIDENCE, LLC. PROVIDENCE, LLC AND ITS DESIGNERS ASSUME NO LIABILITY FOR ANY DAMAGE, LOSS, OR INJURY, INCLUDING CONSEQUENTIAL DAMAGES, ARISING FROM THE USE OF THIS DRAWING OR ANY PART THEREOF. PROVIDENCE, LLC AND ITS DESIGNERS SHALL NOT BE RESPONSIBLE FOR ANY ERRORS OR OMISSIONS IN THIS DRAWING OR ANY PART THEREOF. PROVIDENCE, LLC AND ITS DESIGNERS SHALL NOT BE RESPONSIBLE FOR ANY CHANGES TO THIS DRAWING OR ANY PART THEREOF. PROVIDENCE, LLC AND ITS DESIGNERS SHALL NOT BE RESPONSIBLE FOR ANY DELAYS OR INTERRUPTIONS IN THE WORK. PROVIDENCE, LLC AND ITS DESIGNERS SHALL NOT BE RESPONSIBLE FOR ANY COSTS INCURRED BY THE CLIENT AS A RESULT OF ANY CHANGES TO THIS DRAWING OR ANY PART THEREOF.


SHEET NR.
1

TRUSS SET, NOT FOR CONSTRUCTION

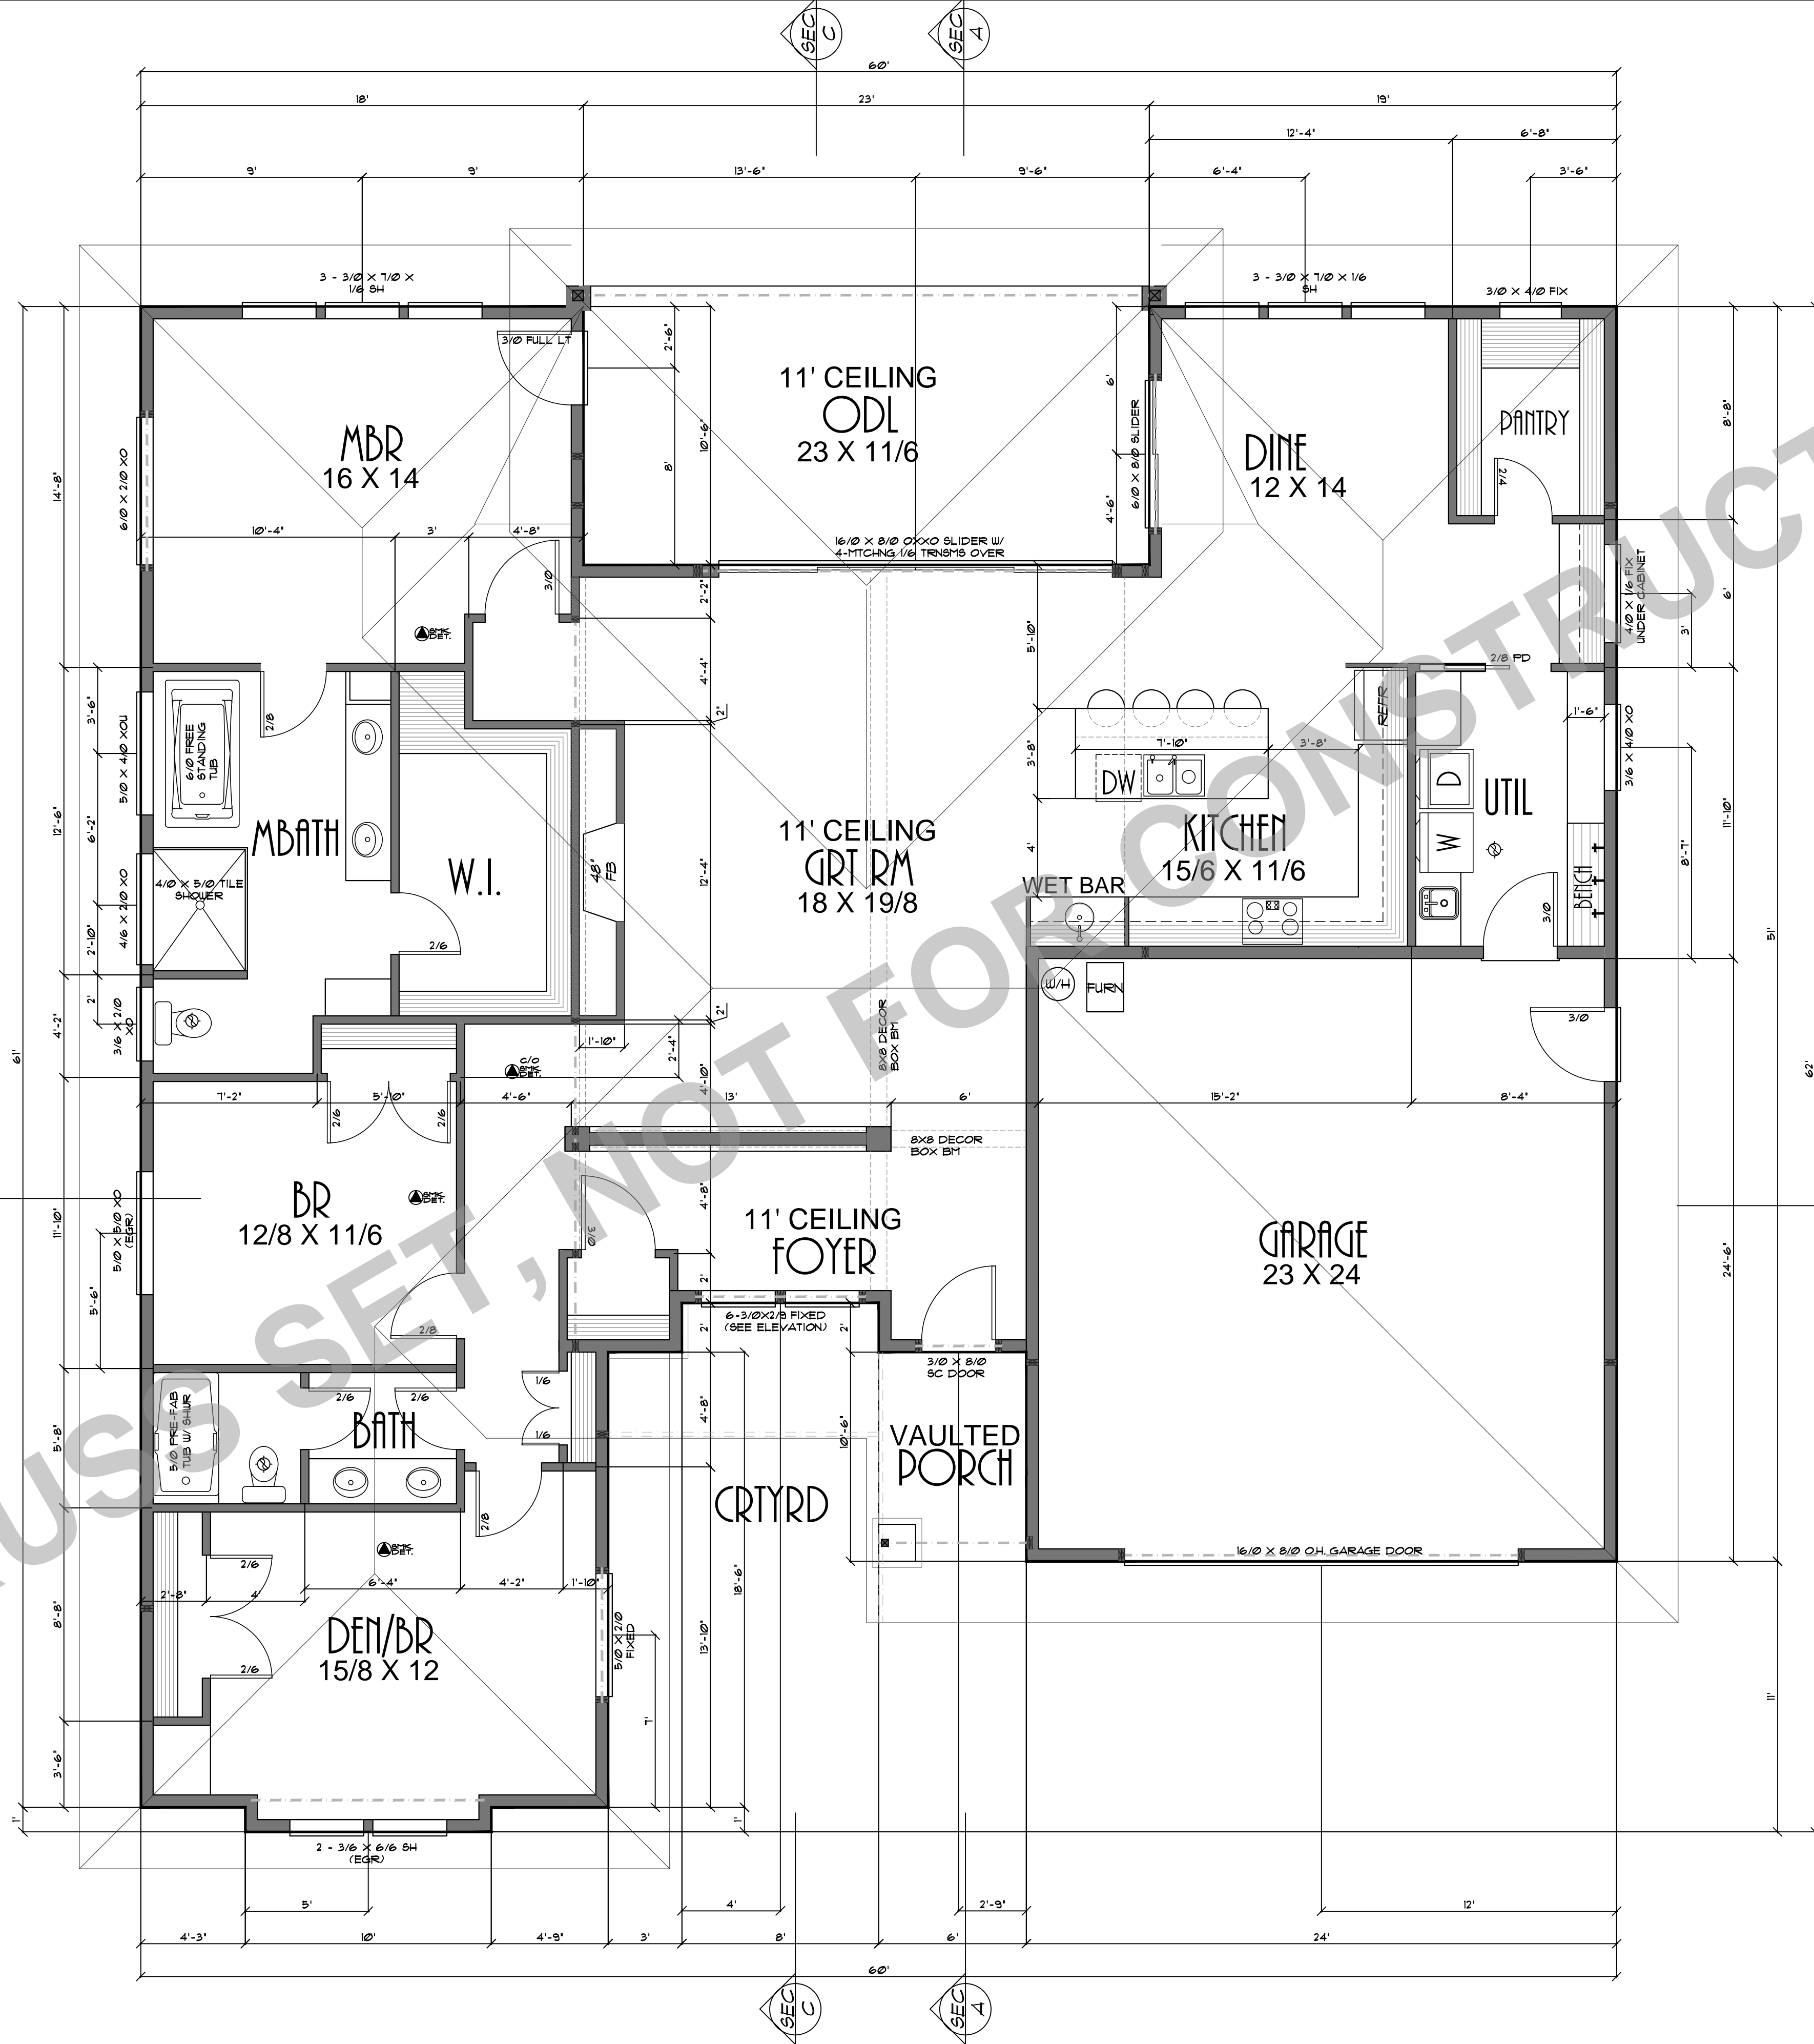


PLAN NO. 5416
 DATE: 9-30-16
 SCALE: 1/4" = 1'-0"

CLIENT NAME: PLAN 5416
 LOCATION: FLOOR PLAN
 SHEET TITLE: FLOOR PLAN
 SQUARE FEET: 2260 SQUARE FEET

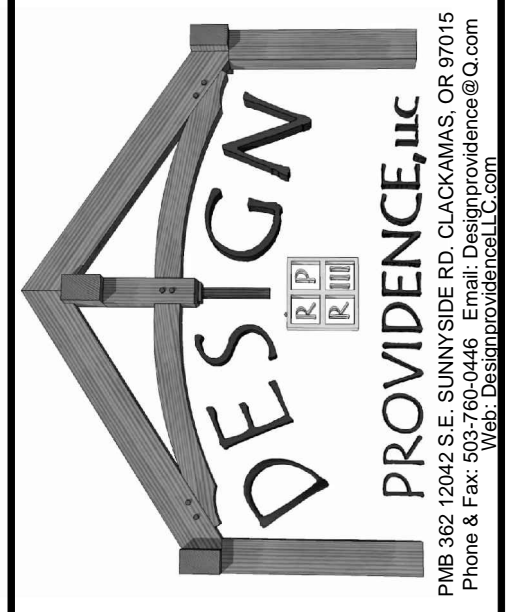


THESE PLANS HAVE BEEN LICENSED TO THE CUSTOMER FOR THE USE IN THE CONSTRUCTION OF THE PROJECT DESCRIBED HEREIN. THE CUSTOMER SHALL BE RESPONSIBLE FOR OBTAINING ALL NECESSARY PERMITS AND FOR THE ACCURACY OF THE INFORMATION PROVIDED TO THE ARCHITECT. THE ARCHITECT SHALL NOT BE RESPONSIBLE FOR THE CONSTRUCTION OF THE PROJECT OR FOR THE PERFORMANCE OF THE CONTRACTOR. 


SHEET NR:
3

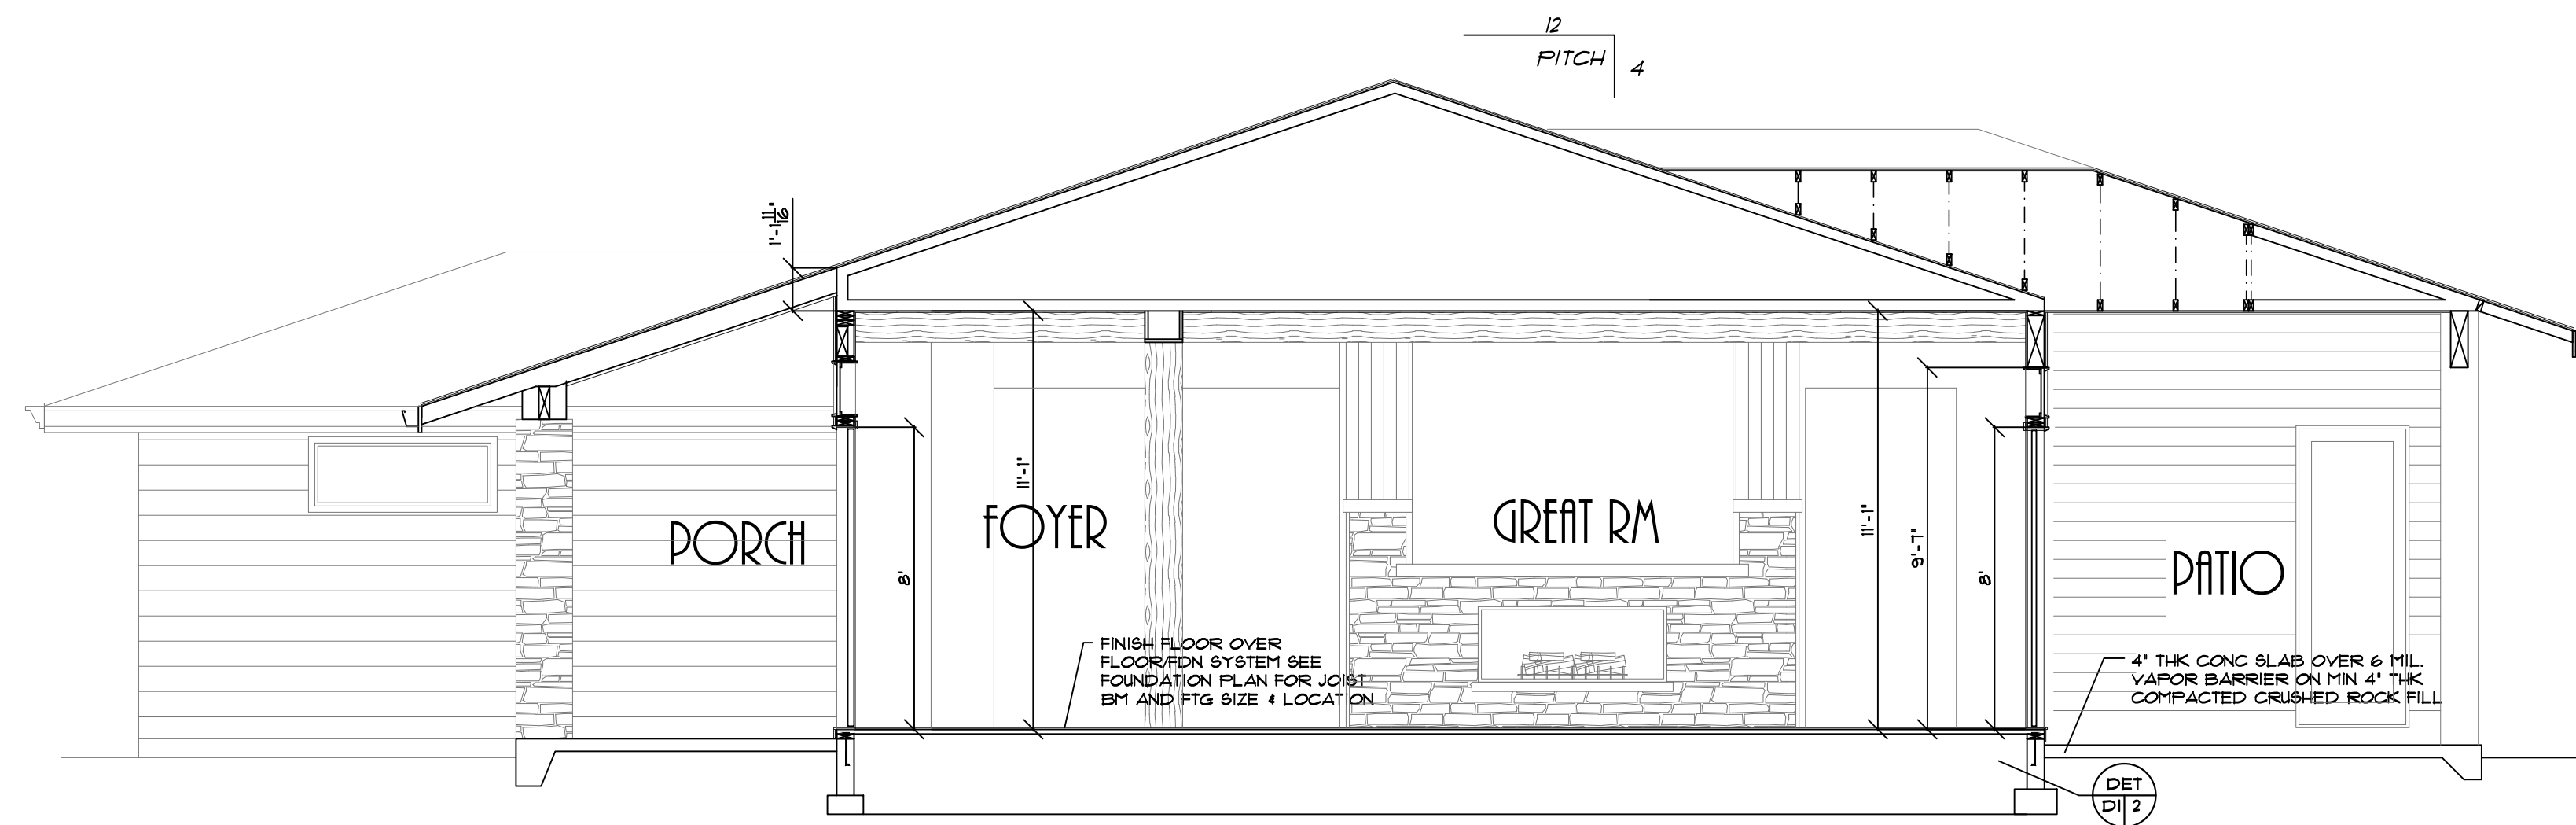

CROSS SECTION A-A

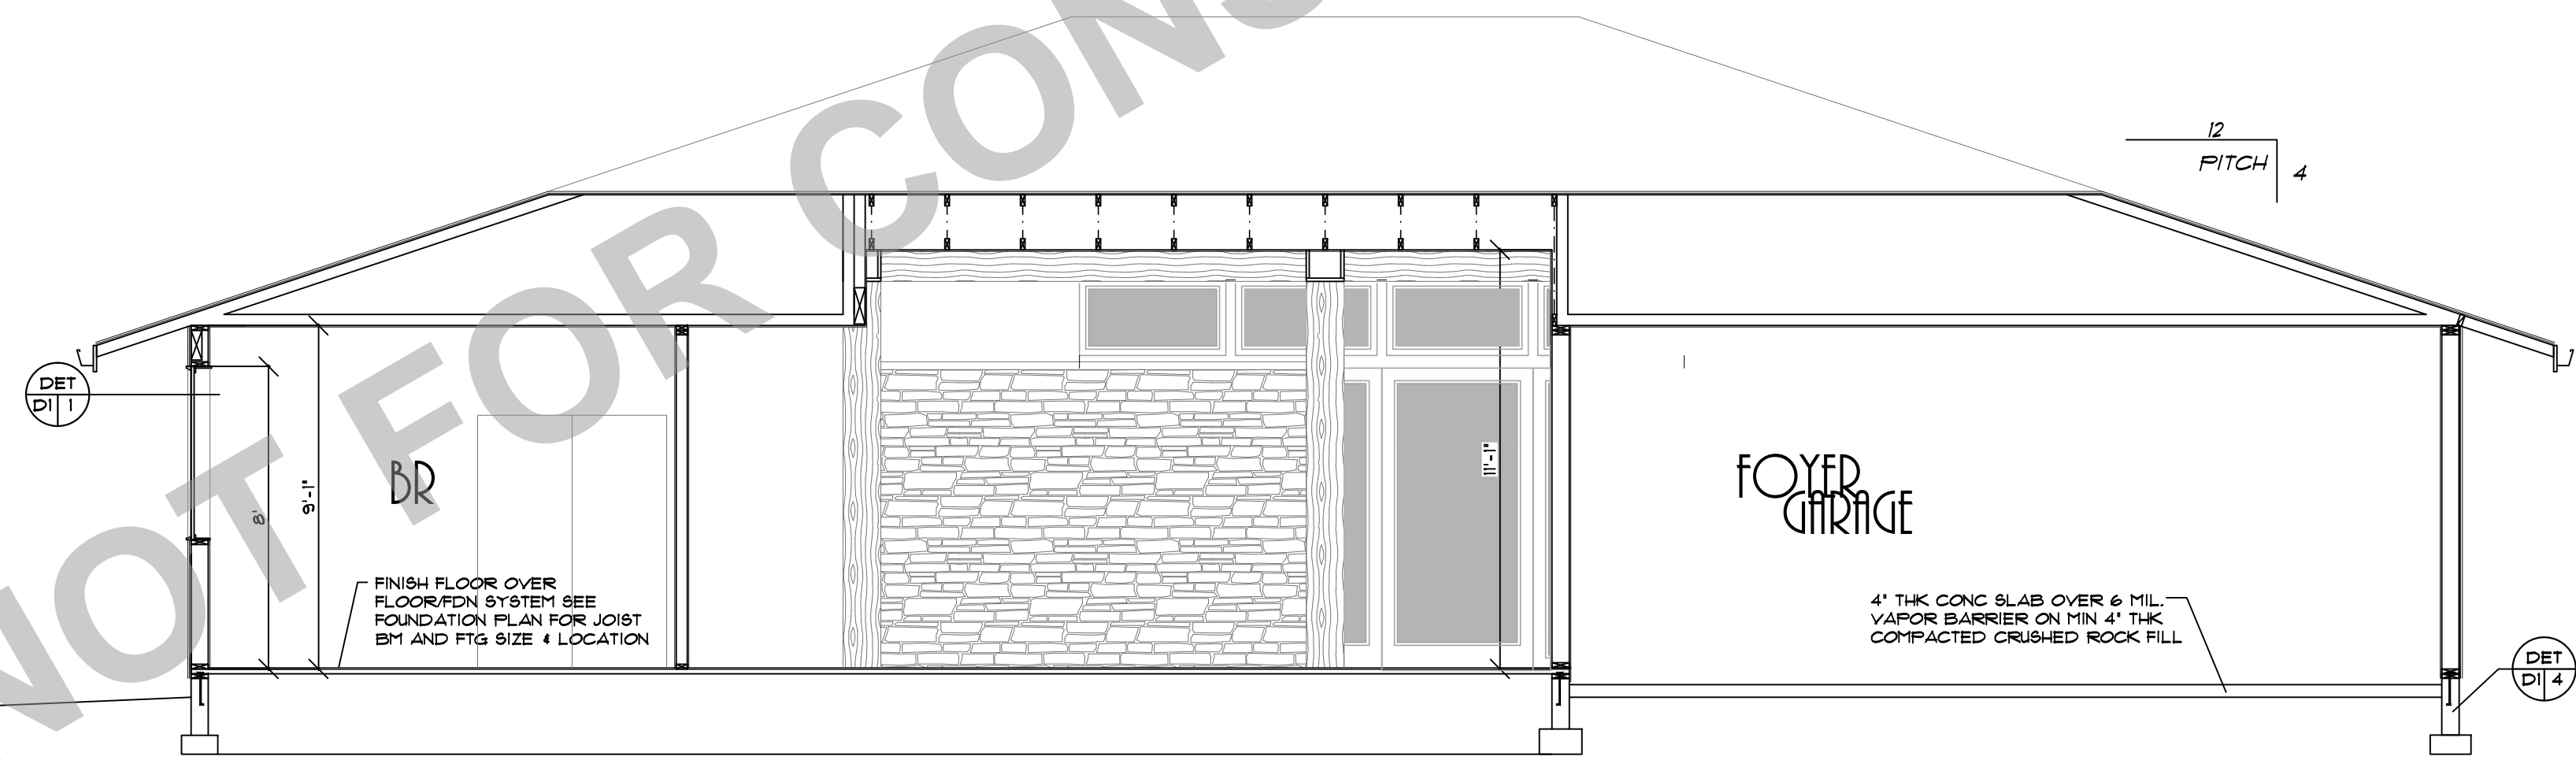

CROSS SECTION B-B

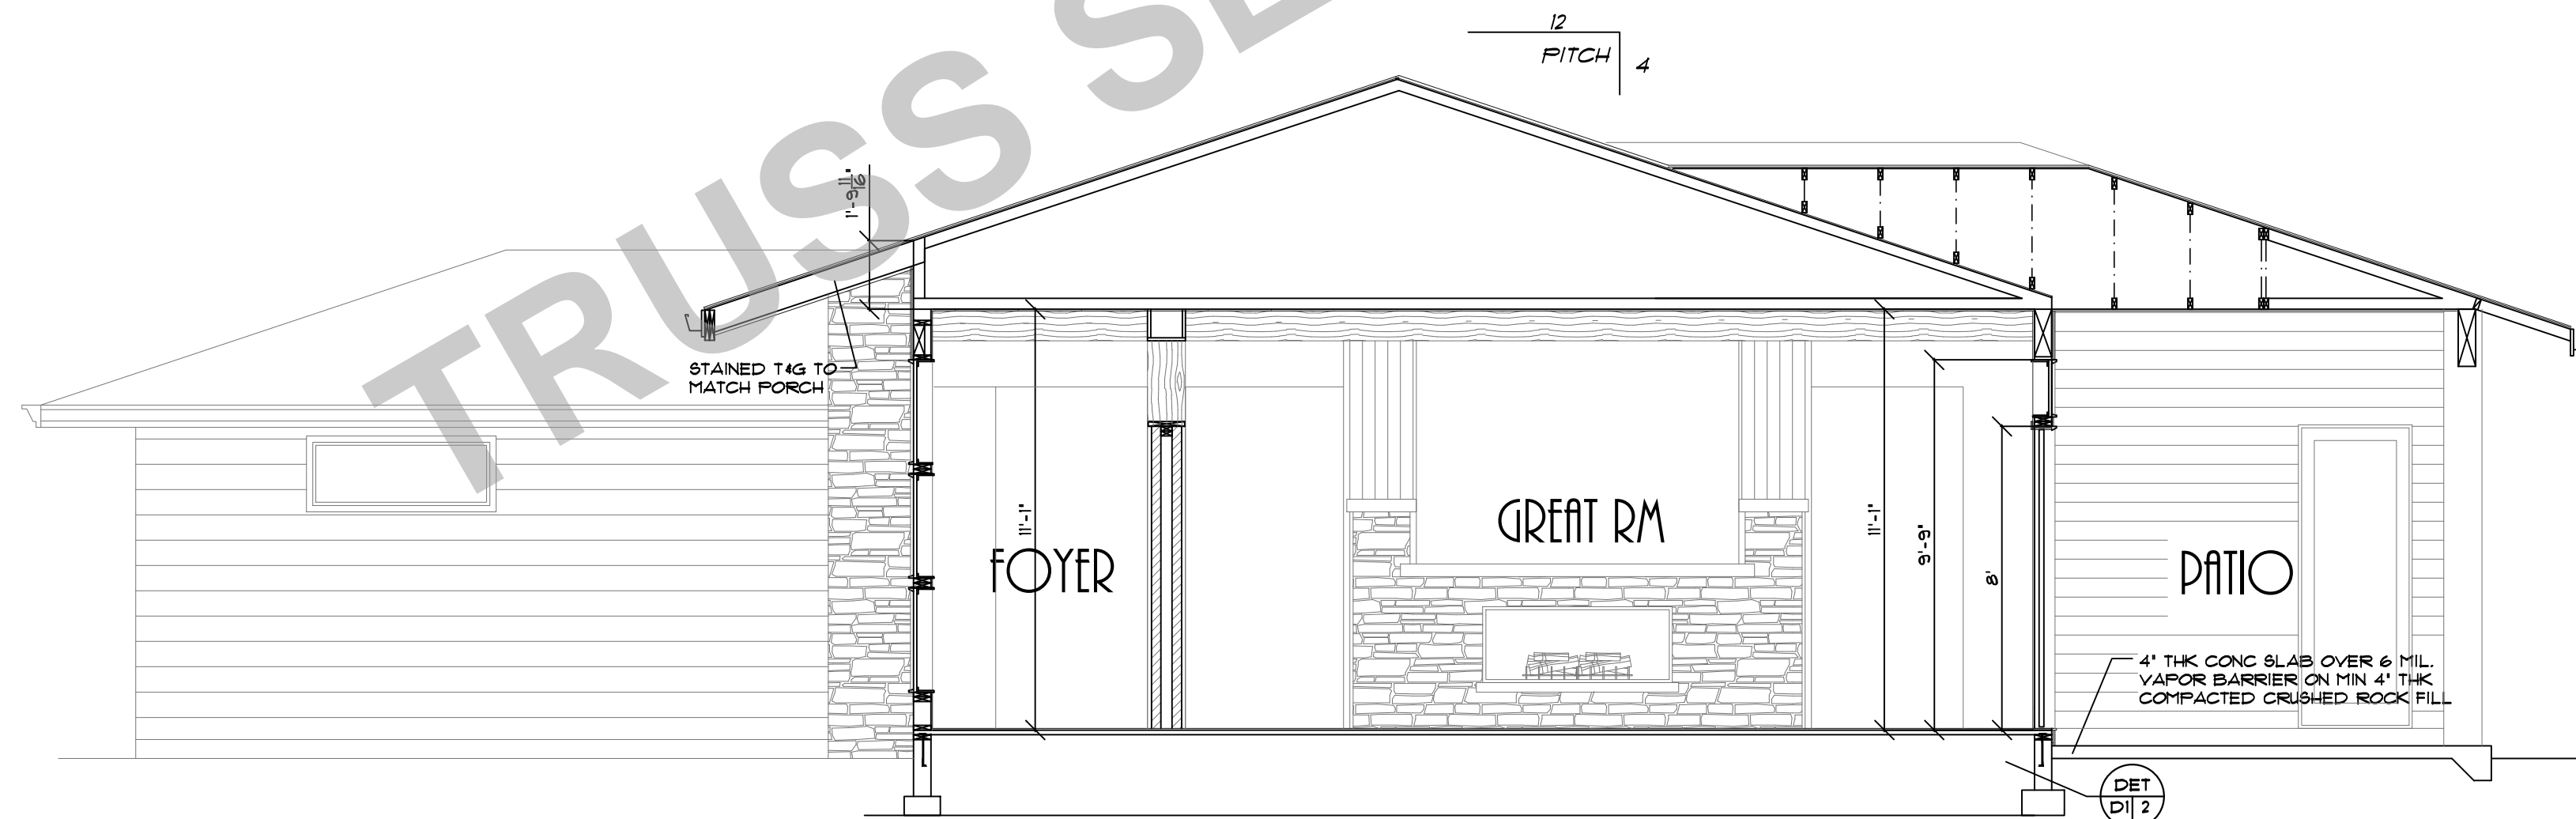

CROSS SECTION C-C


PLAN NO: 5416
 DATE: 9-30-16
 SCALE: 1/4" = 1'-0"

CLIENT NAME: PLAN 5416

LOCATION

SHEET TITLE: CROSS SECTIONS


SQUARE FEET:

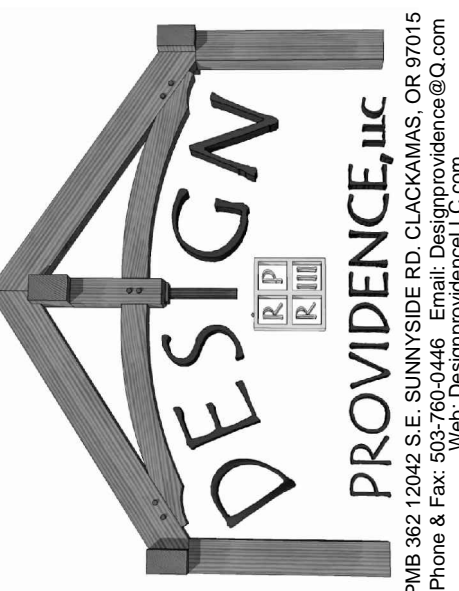


THESE PLANS HAVE BEEN LICENSED TO THE CUSTOMER FOR THE USE IN THE CONSTRUCTION OF THE PROJECT SHOWN HEREON. THE CUSTOMER IS RESPONSIBLE FOR OBTAINING ALL NECESSARY PERMITS AND APPROVALS FROM THE LOCAL, STATE AND FEDERAL AGENCIES. THE CUSTOMER IS RESPONSIBLE FOR VERIFYING THE ACCURACY OF ALL DIMENSIONS AND CONDITIONS OF THE PROJECT. THE ARCHITECT ASSUMES NO LIABILITY FOR ANY ERRORS OR OMISSIONS IN THESE PLANS. THE ARCHITECT'S LIABILITY IS LIMITED TO THE PROFESSIONAL SERVICES RENDERED. THE ARCHITECT IS NOT RESPONSIBLE FOR ANY CONSTRUCTION DEFECTS OR DELAYS. THE ARCHITECT'S LIABILITY IS LIMITED TO THE PROFESSIONAL SERVICES RENDERED. THE ARCHITECT IS NOT RESPONSIBLE FOR ANY CONSTRUCTION DEFECTS OR DELAYS.


SHEET NR:

4

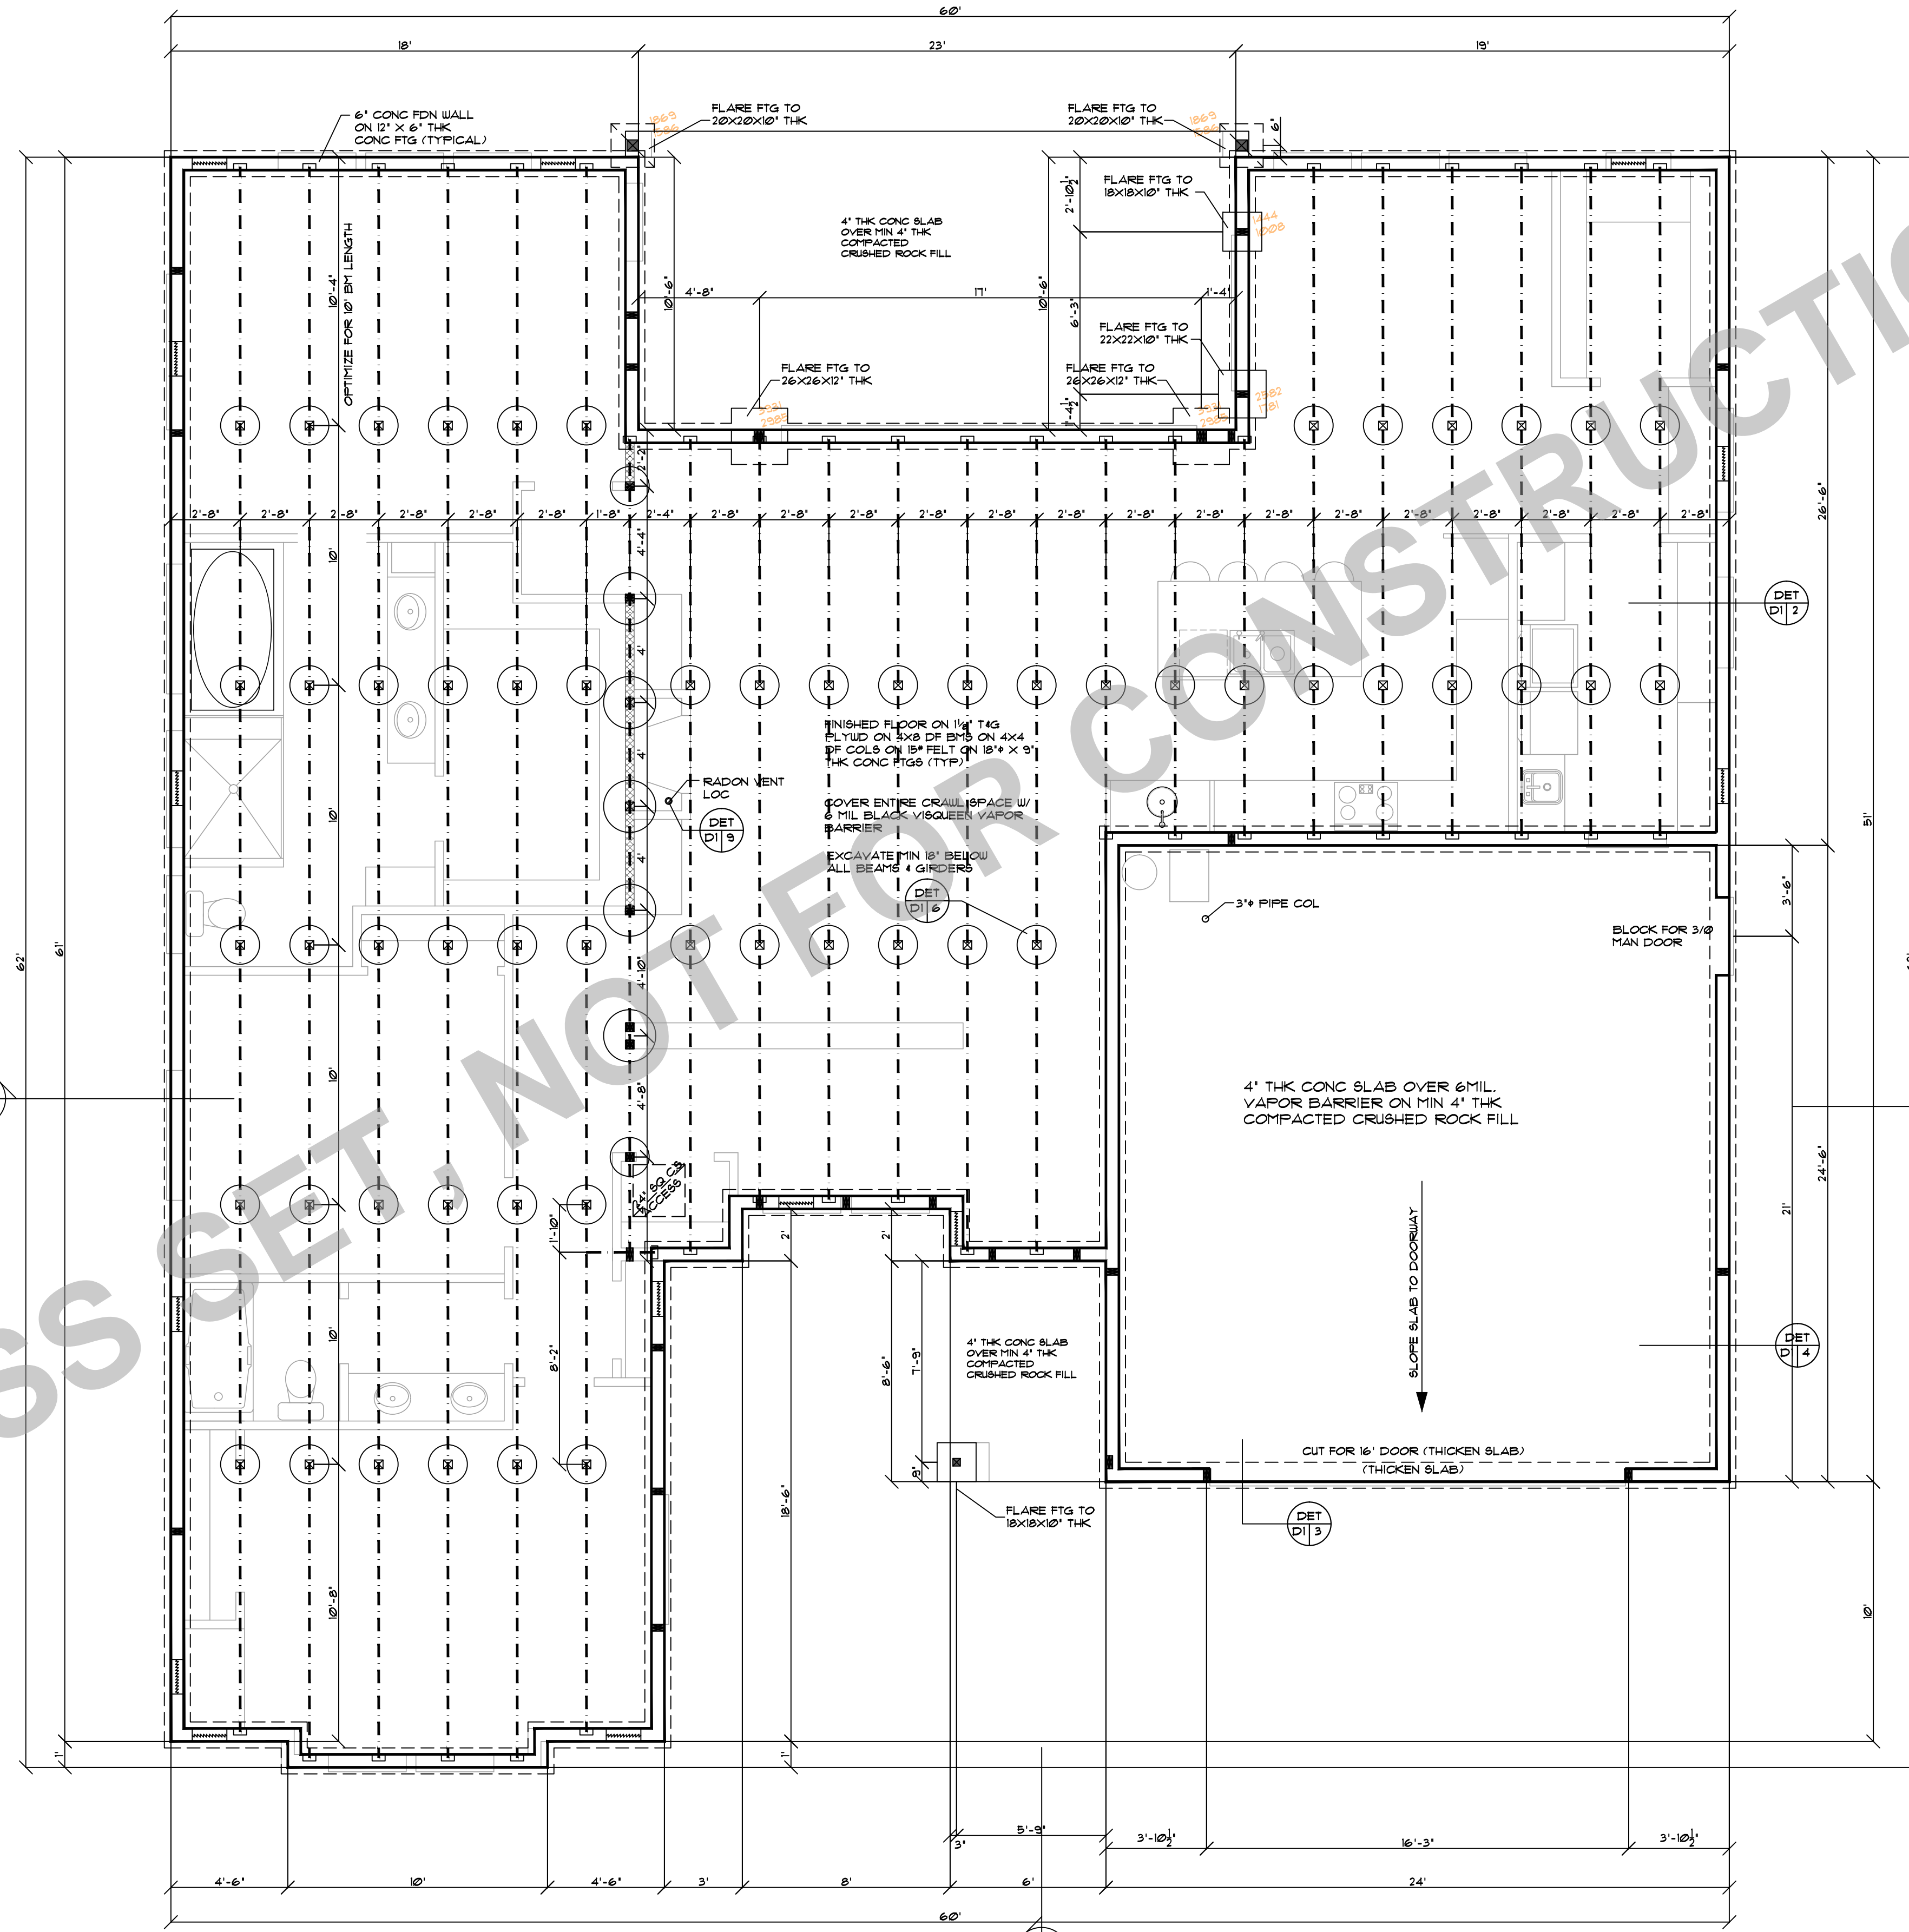

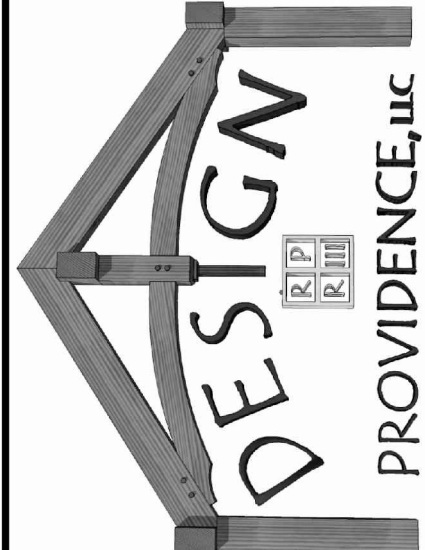 PROVIDENCE, LLC <small>PMB 82 12042 S.E. SUNNYSIDE RD. CLACKAMAS, OR 97015 Phone & Fax: 503-760-0446 Email: Designprovidence@G.com 100% Satisfaction Guarantee</small>	CLIENT NAME: PLAN 5416	PLAN NO: 5416
	LOCATION: FOUNDATION PLAN	DATE: 9-30-16
	SHEET TITLE: FOUNDATION PLAN	SCALE: 1/4" = 1'-0"
SQUARE FEET:		SHEET NR: 5


THESE PLANS HAVE BEEN PREPARED BY THE ARCHITECT FOR THE USE IN CONNECTION WITH THE PROJECT DESCRIBED HEREON. THE ARCHITECT'S LIABILITY IS LIMITED TO THE DESIGN AND CONSTRUCTION OF THE PROJECT DESCRIBED HEREON. THE ARCHITECT DOES NOT WARRANT THE ACCURACY OF ANY INFORMATION PROVIDED BY OTHERS. THE ARCHITECT IS NOT RESPONSIBLE FOR ANY ERRORS OR OMISSIONS IN THESE PLANS OR FOR ANY CONSEQUENCES ARISING THEREFROM. THE ARCHITECT'S SERVICES ARE LIMITED TO THE DESIGN AND CONSTRUCTION OF THE PROJECT DESCRIBED HEREON. THE ARCHITECT DOES NOT WARRANT THE ACCURACY OF ANY INFORMATION PROVIDED BY OTHERS. THE ARCHITECT IS NOT RESPONSIBLE FOR ANY ERRORS OR OMISSIONS IN THESE PLANS OR FOR ANY CONSEQUENCES ARISING THEREFROM.

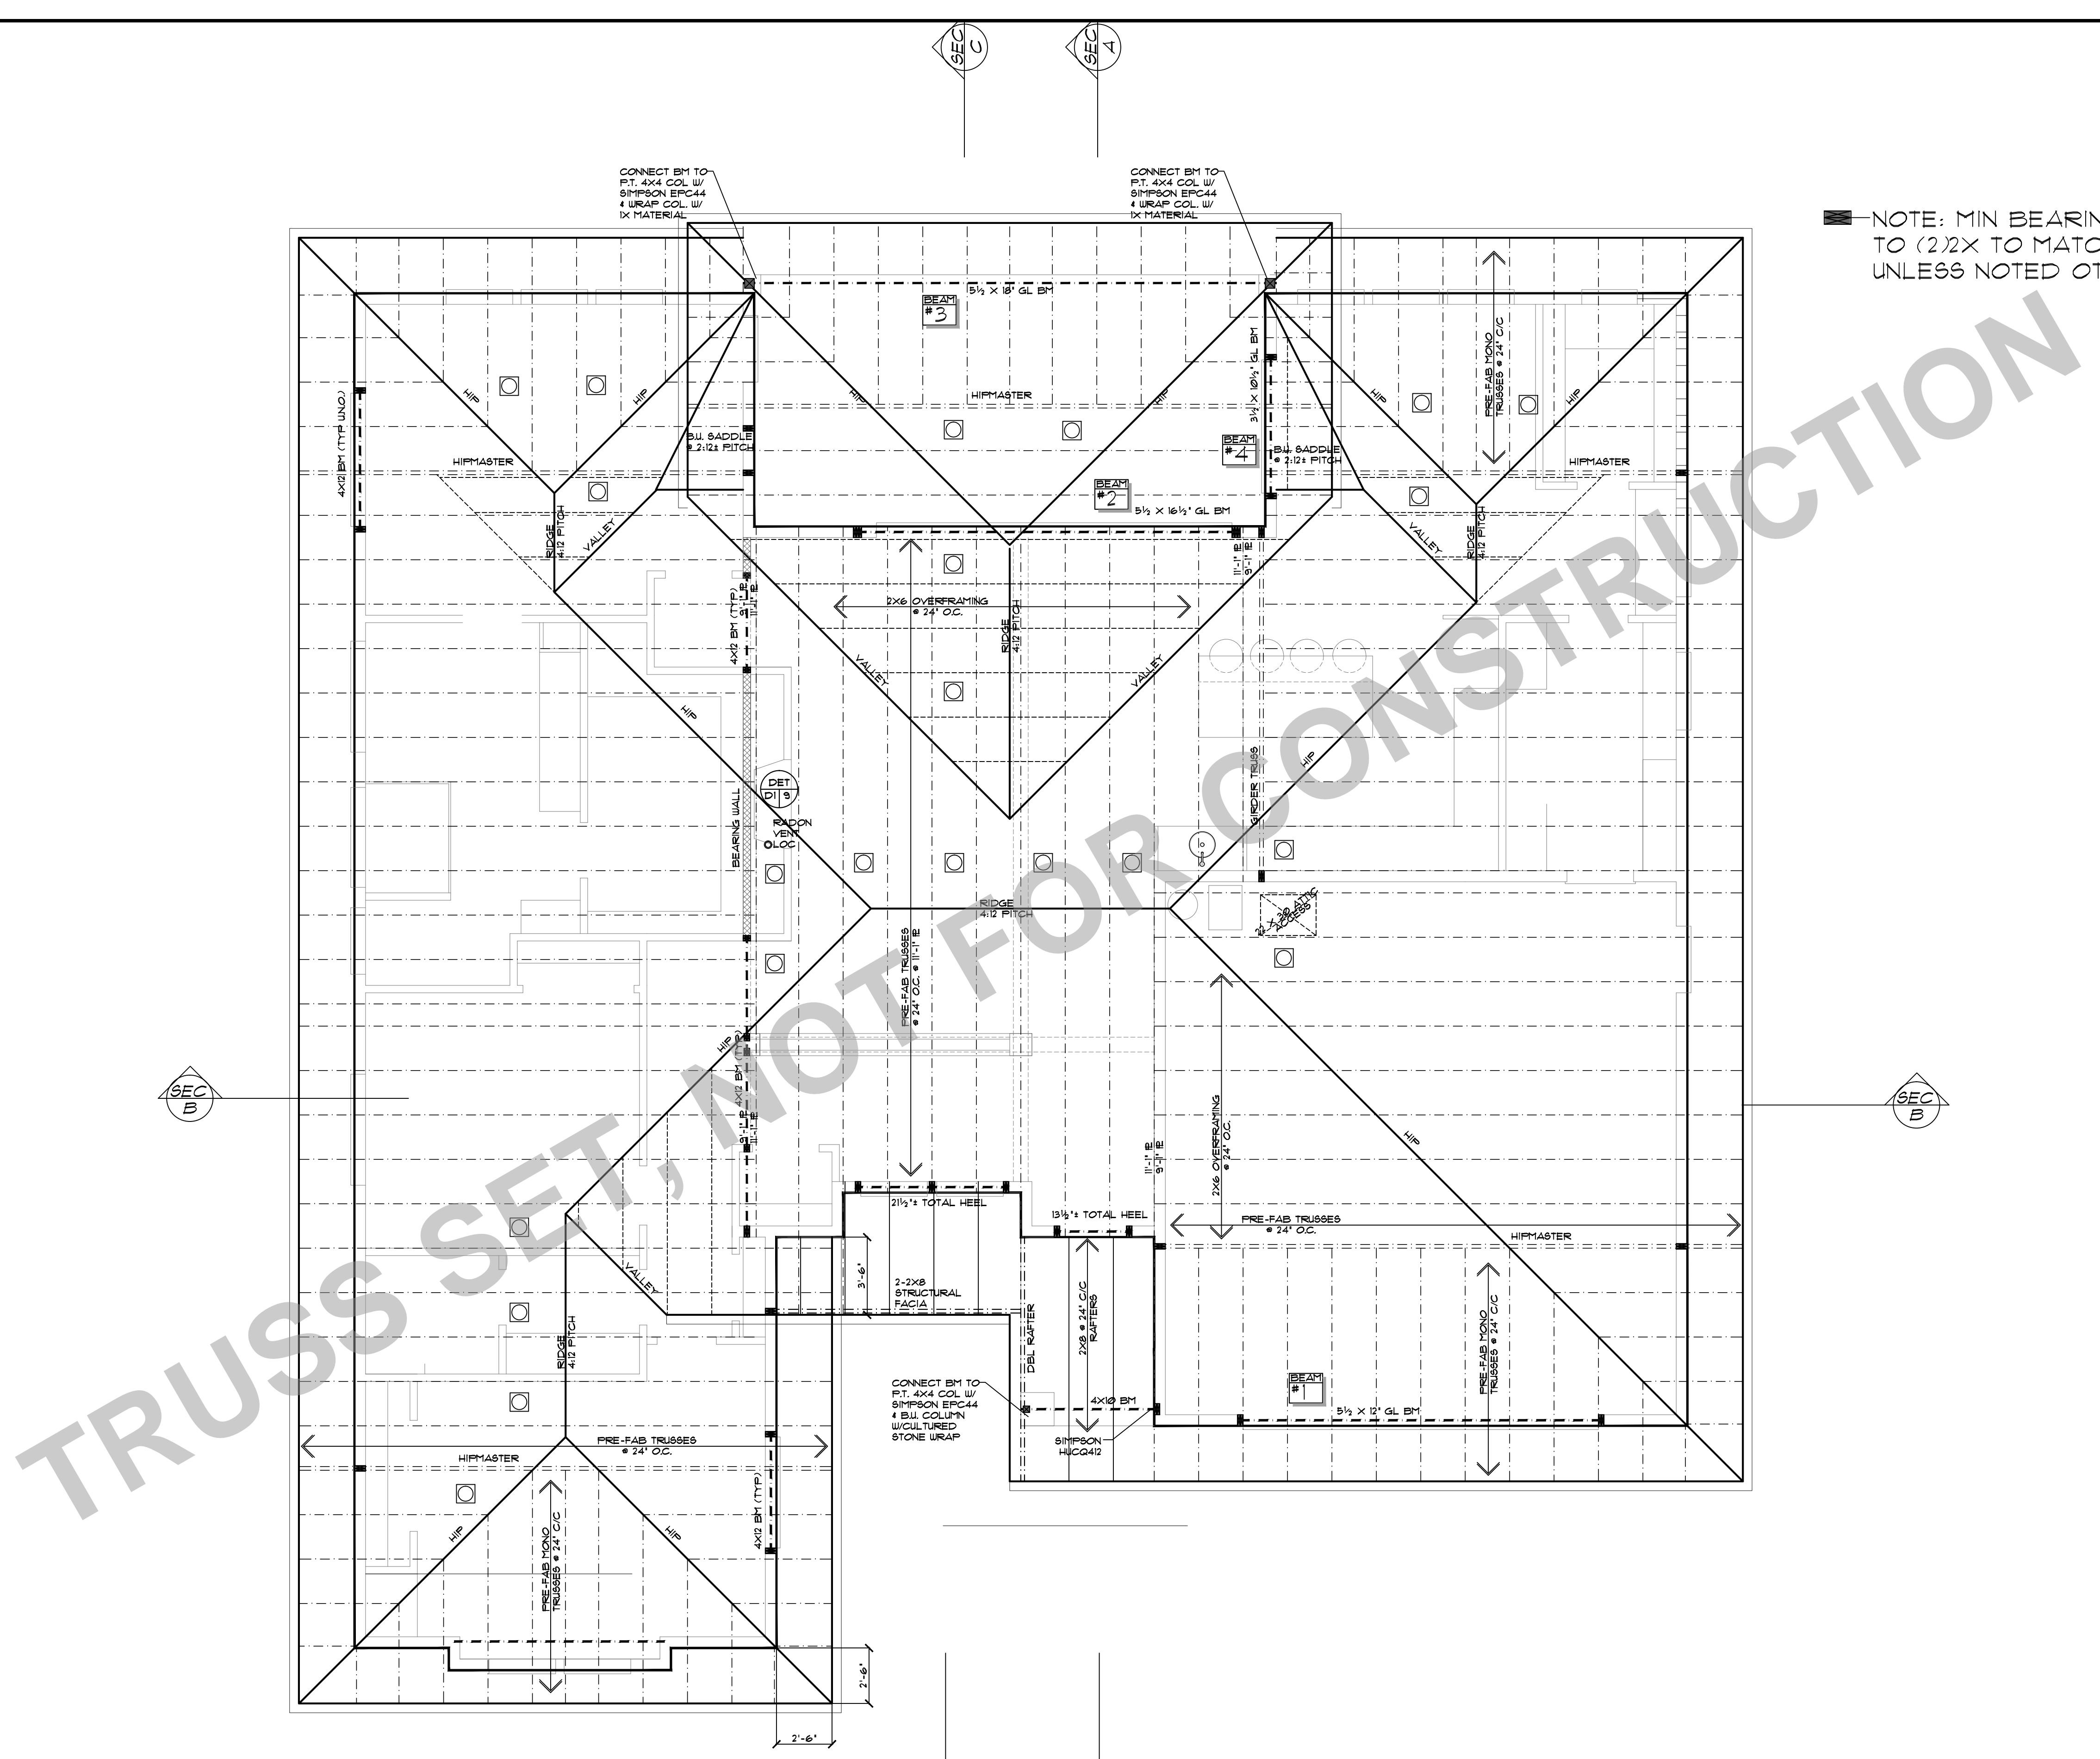

NOTE: MIN BEARING POST TO (2)2X TO MATCH WALL UNLESS NOTED OTHERWISE

PLAN NO:	5416
DATE:	9-30-16
SCALE:	1/4" = 1'-0"

CLIENT NAME:	PLAN 5416
LOCATION:	
SHEET TITLE:	ROOF FRAMING PLAN
SQUARE FEET:	

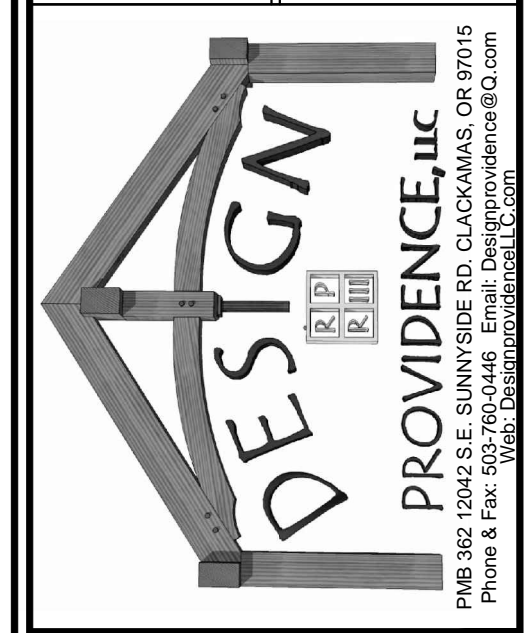

THIS PLAN IS THE PROPERTY OF PROVIDENCE, LLC AND IS NOT TO BE REPRODUCED OR TRANSMITTED IN ANY FORM OR BY ANY MEANS, ELECTRONIC OR MECHANICAL, INCLUDING PHOTOCOPYING, RECORDING, OR BY ANY INFORMATION STORAGE AND RETRIEVAL SYSTEM, WITHOUT THE WRITTEN PERMISSION OF PROVIDENCE, LLC. THE USER OF THIS PLAN AGREES TO HOLD PROVIDENCE, LLC HARMLESS FROM ANY AND ALL CLAIMS, DAMAGES, LOSSES, AND EXPENSES, INCLUDING REASONABLE ATTORNEY'S FEES, THAT MAY BE INCURRED BY PROVIDENCE, LLC OR ANY OF ITS AGENTS, EMPLOYEES, OR SUBCONTRACTORS, AS A RESULT OF THE USER'S USE OF THIS PLAN. PROVIDENCE, LLC MAKES NO WARRANTY, EXPRESS OR IMPLIED, AS TO THE ACCURACY, COMPLETENESS, OR SUITABILITY OF THIS PLAN. PROVIDENCE, LLC SHALL NOT BE LIABLE FOR ANY DAMAGES, INCLUDING CONSEQUENTIAL DAMAGES, ARISING FROM THE USE OF THIS PLAN. PROVIDENCE, LLC SHALL NOT BE LIABLE FOR ANY DAMAGES, INCLUDING CONSEQUENTIAL DAMAGES, ARISING FROM THE USE OF THIS PLAN.

SHEET NR:
6