



NORTH ELEVATION



WEST ELEVATION



NORTH ELEVATION



WEST ELEVATION

PART NO:  
DATE: 2-13-19  
SCALE: 1/4" = 1'-0"

RAZE LOT 34

ELEVATIONS

CLIENT NAME:  
LOCATION  
SHEET TITLE:  
SQUARE FEET:


**PROVIDENCE, INC.**  
PMB 982 2042 S.E. SUNNYSIDE RD. CLACKAMAS, OR 97015  
Phone & Fax: 503-790-0446 Email: Designprovidencenr@aol.com  
1888-Designprovidencenr.com

THESE PLANS HAVE BEEN PREPARED BY THE ARCHITECT FOR THE USE OF THE CUSTOMER AND ARE NOT TO BE USED FOR ANY OTHER PROJECT OR IN ANY MANNER WITHOUT THE WRITTEN CONSENT OF THE ARCHITECT. THE ARCHITECT ASSUMES NO LIABILITY FOR ANY DAMAGE OR INJURY TO PERSONS OR PROPERTY ARISING OUT OF THE USE OF THESE PLANS. THE ARCHITECT'S LIABILITY IS LIMITED TO THE DESIGN OF THE PLANS AND THE ARCHITECT'S NEGLIGENCE. THE ARCHITECT DOES NOT WARRANT THE ACCURACY OF THE INFORMATION PROVIDED TO THE ARCHITECT OR THE RESULTS OF THE DESIGN. THE ARCHITECT'S LIABILITY IS LIMITED TO THE DESIGN OF THE PLANS AND THE ARCHITECT'S NEGLIGENCE. THE ARCHITECT DOES NOT WARRANT THE ACCURACY OF THE INFORMATION PROVIDED TO THE ARCHITECT OR THE RESULTS OF THE DESIGN.

SHEET NR:

1


PRELIMINARY SET, NOT FOR CONSTRUCTION

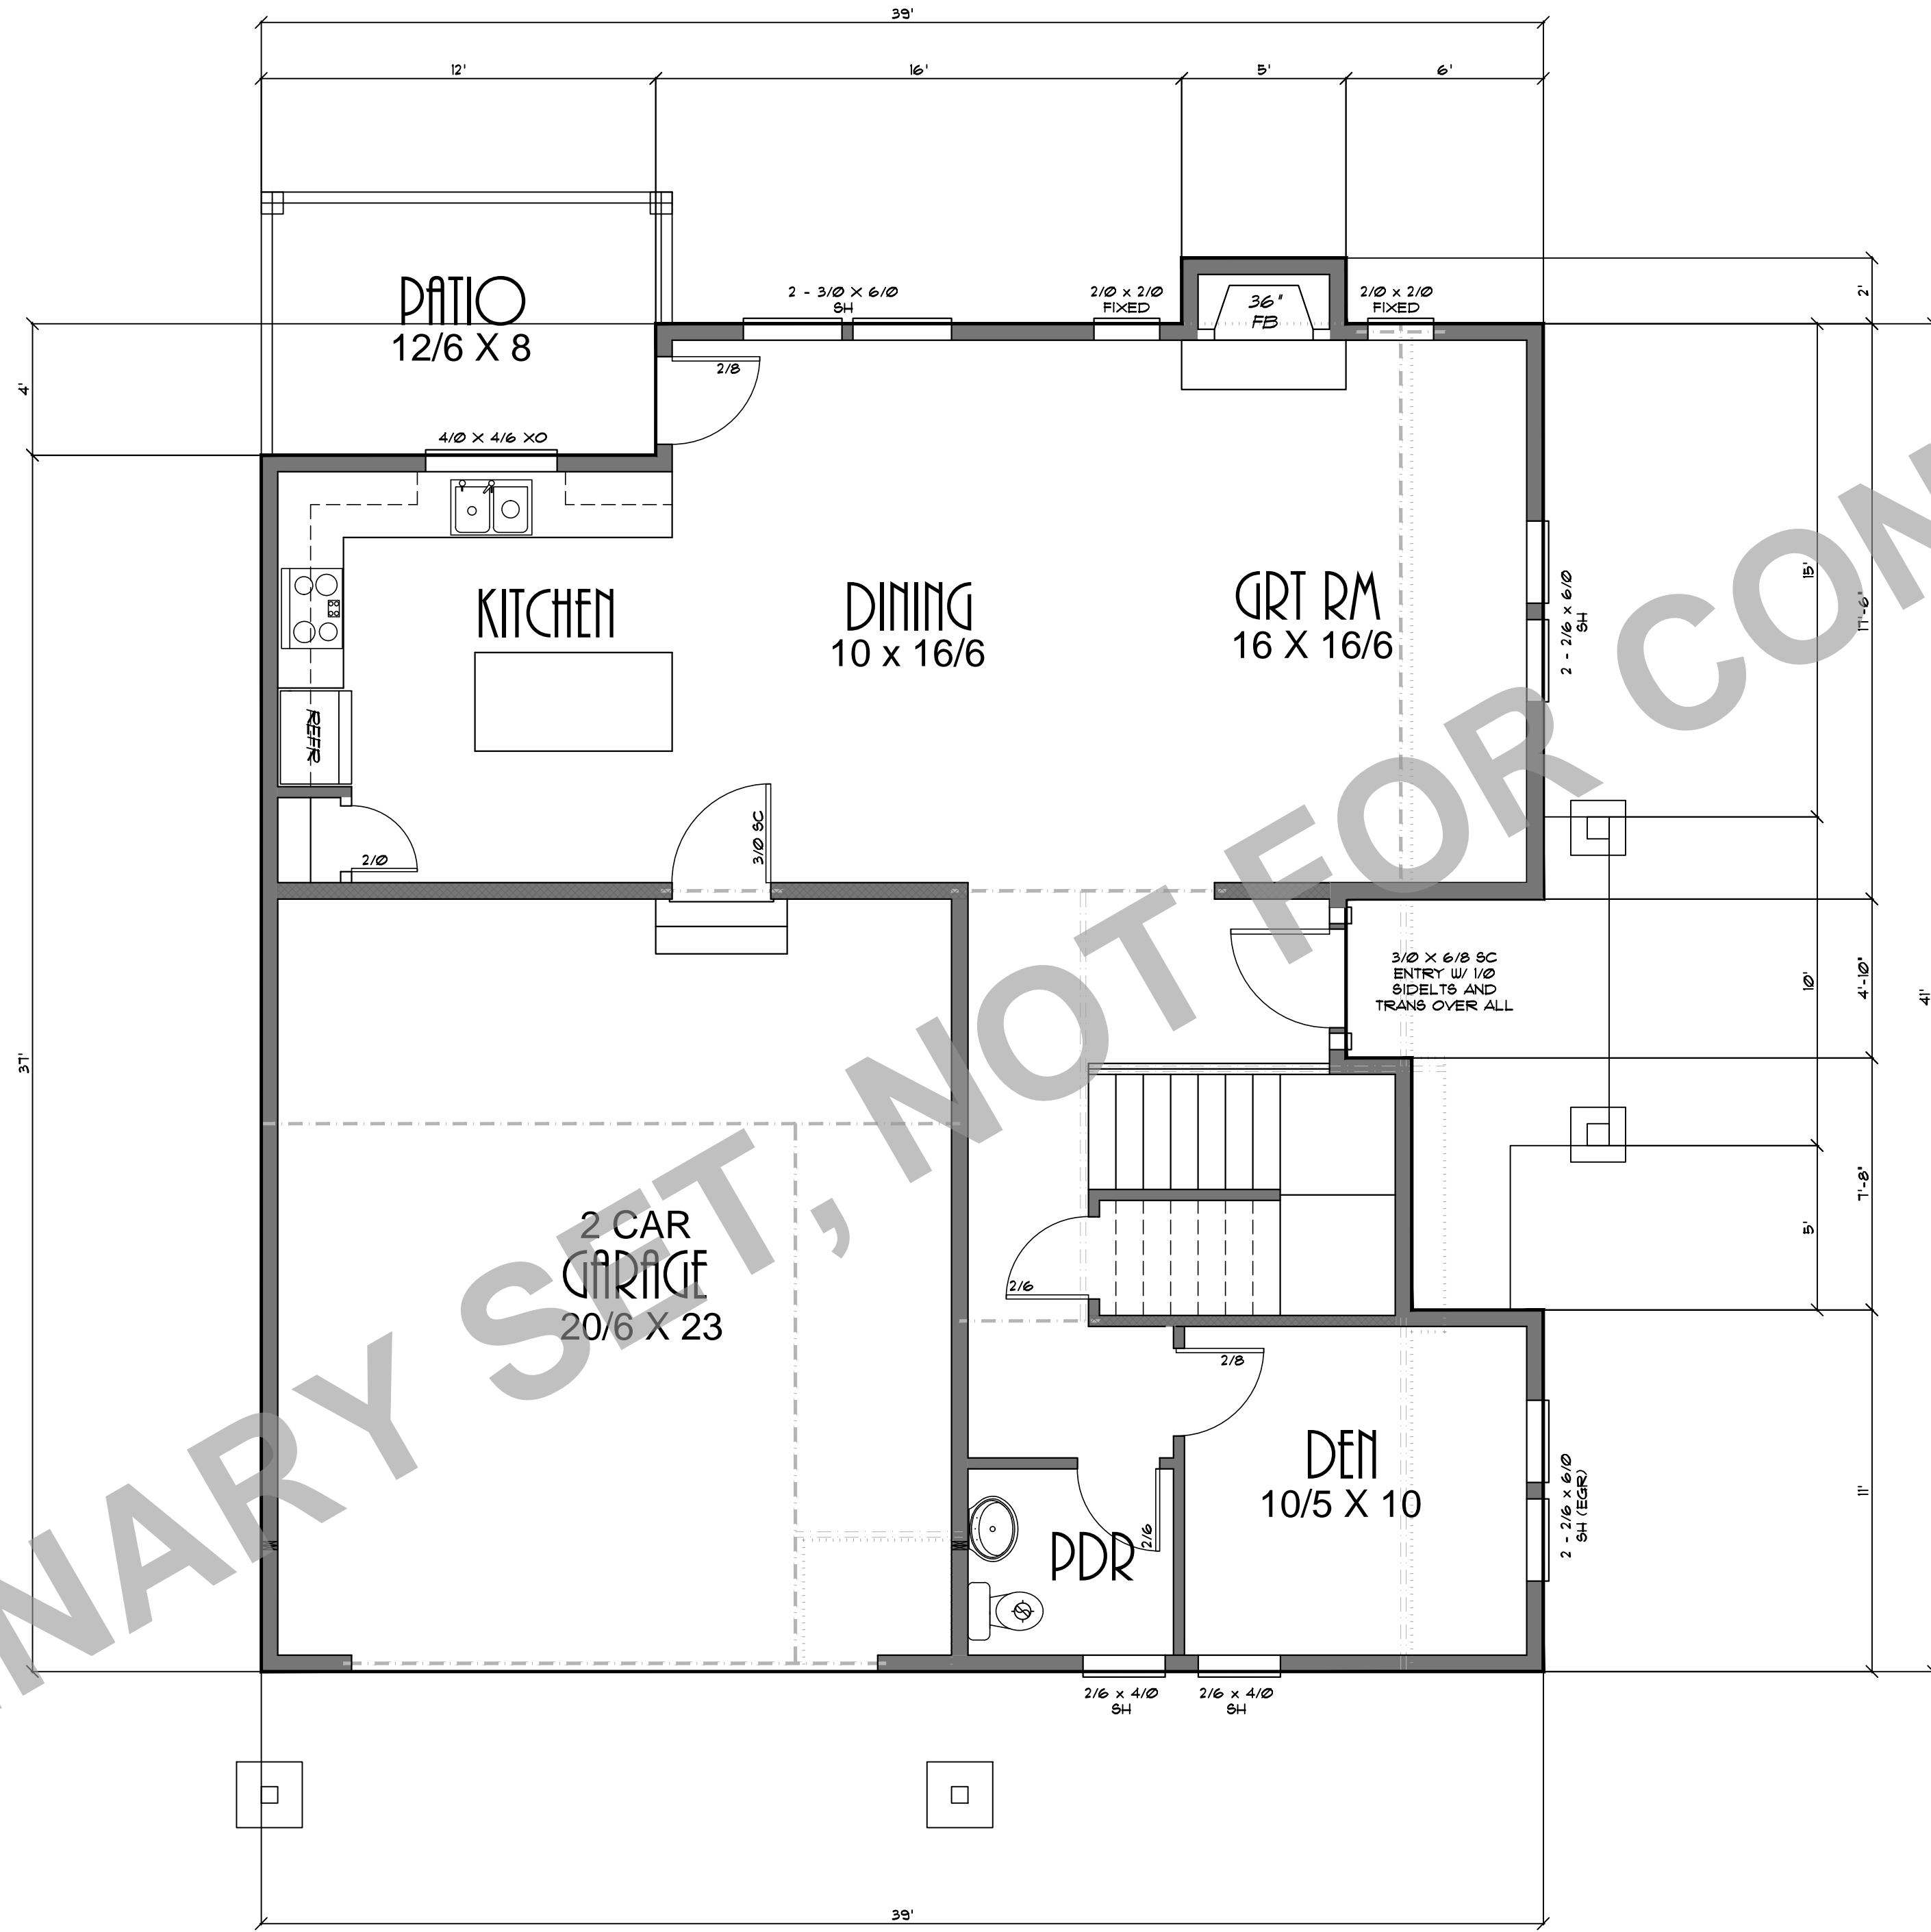

PLAN NO:  
DATE: 2-11-19  
SCALE: 1/4" = 1'-0"

CLIENT NAME: RAZE LOT 34

LOCATION  
SHEET TITLE: MAIN FLOOR PLAN  
SQUARE FEET: 975 SQUARE FEET

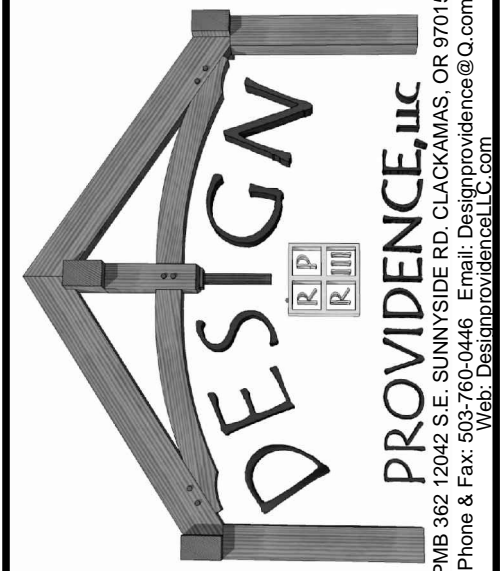

CONSULTATION FOR THE PLANNING AND DESIGN OF THE PROJECT IS SUBJECT TO THE USE IN CONNECTION WITH THE PROJECT AND IS NOT TO BE USED FOR ANY OTHER PURPOSE. THE DESIGNER'S LIABILITY IS LIMITED TO THE DESIGN SERVICES PROVIDED AND DOES NOT INCLUDE THE CONSTRUCTION OF THE PROJECT. THE CLIENT IS RESPONSIBLE FOR OBTAINING ALL NECESSARY PERMITS AND APPROVALS FROM THE LOCAL, STATE, AND FEDERAL AUTHORITIES. THE DESIGNER'S LIABILITY IS LIMITED TO THE DESIGN SERVICES PROVIDED AND DOES NOT INCLUDE THE CONSTRUCTION OF THE PROJECT. THE CLIENT IS RESPONSIBLE FOR OBTAINING ALL NECESSARY PERMITS AND APPROVALS FROM THE LOCAL, STATE, AND FEDERAL AUTHORITIES.

SHEET NR:  
**2**

PRELIMINARY SET, NOT FOR CONSTRUCTION



CLIENT NAME:	RAZE LOT 34	DATE:	2-11-19
LOCATION:		SCALE:	1/4" = 1'-0"
SHEET TITLE:	UPPER FLOOR PLAN		
SQUARE FEET:	1275 SQUARE FEET		

<p>PROVIDENCE, LLC          100 Main Street, Suite 200          Providence, RI 02903          Phone &amp; Fax: 402-269-0448 Email: Design@providence-llc.com          Web: Design@providence-llc.com</p>	<p>THESE PLANS HAVE BEEN PREPARED BY THE ARCHITECT FOR THE USE IN CONNECTION WITH THE PROJECT AND ARE SUBJECT TO THE TERMS AND CONDITIONS OF THE ARCHITECT'S STANDARD CONDITIONS OF CONTRACT. THE ARCHITECT'S LIABILITY IS LIMITED TO THE DESIGN AND CONSTRUCTION OF THE PROJECT AND DOES NOT EXTEND TO THE PERFORMANCE OF THE PROJECT OR TO THE RESULTS THEREOF. THE ARCHITECT IS NOT RESPONSIBLE FOR THE ACCURACY OF THE INFORMATION PROVIDED BY THE CLIENT OR FOR THE RESULTS OF THE PROJECT. THE ARCHITECT'S LIABILITY IS LIMITED TO THE DESIGN AND CONSTRUCTION OF THE PROJECT AND DOES NOT EXTEND TO THE PERFORMANCE OF THE PROJECT OR TO THE RESULTS THEREOF. THE ARCHITECT IS NOT RESPONSIBLE FOR THE ACCURACY OF THE INFORMATION PROVIDED BY THE CLIENT OR FOR THE RESULTS OF THE PROJECT.</p>
	<p>SHEET NR: <b>3</b></p>