



LEFT ELEVATION

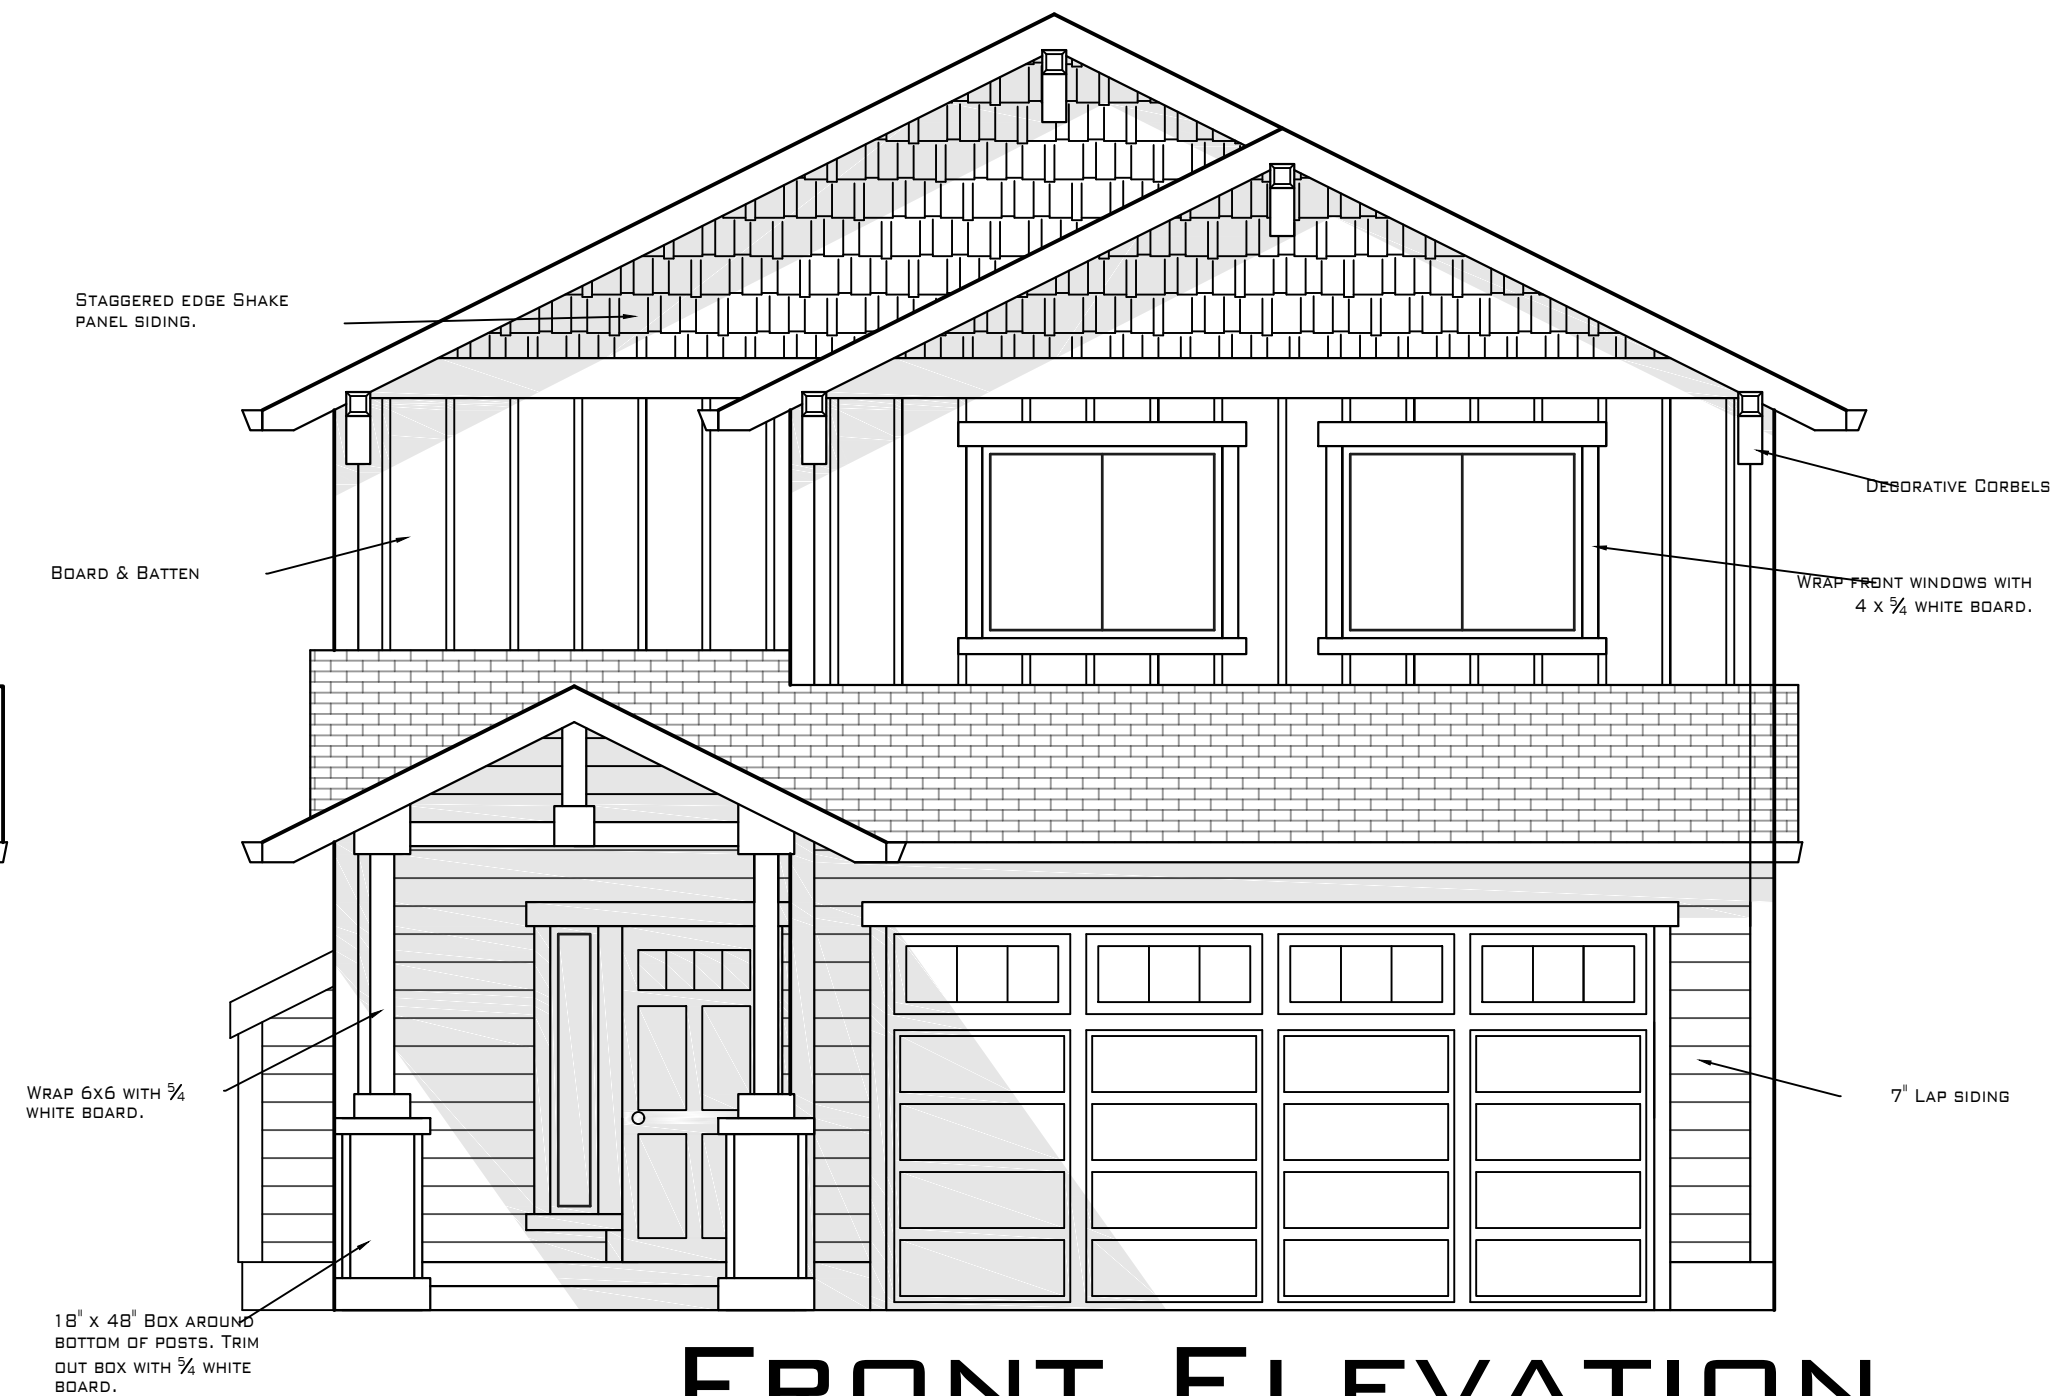

FRONT ELEVATION

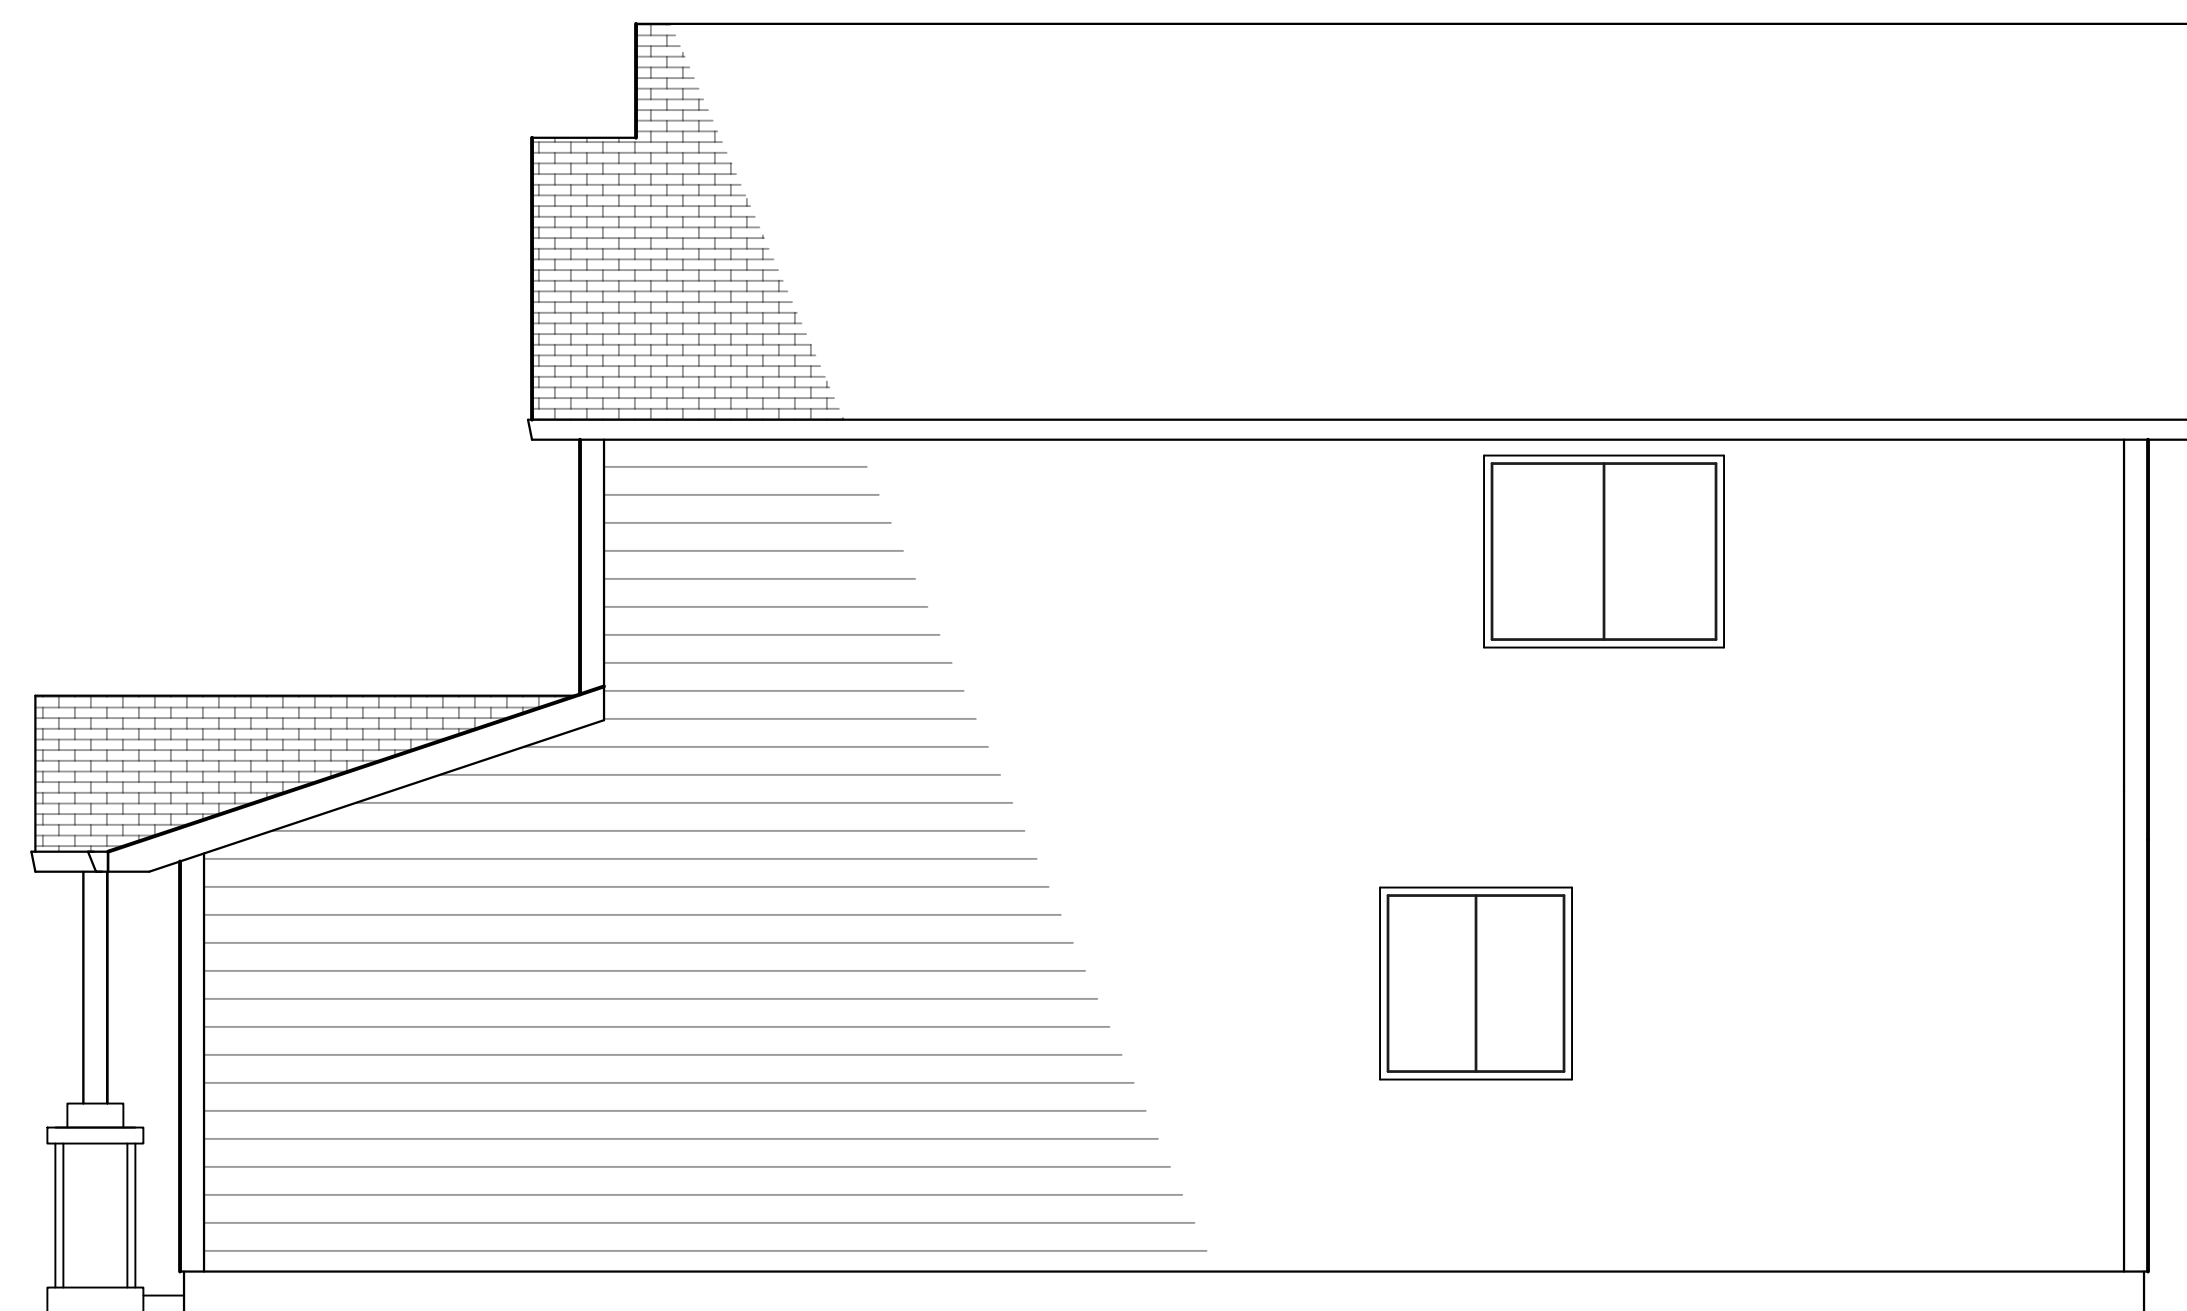


RIGHT ELEVATION



REAR ELEVATION


ELEVATIONS
SCALE: 1/4" = 1'
1,615 TOTAL SQ FT

THIS PLAN BELONGS TO:
CEDAR RIDGE HOMES
503.666.4240 / 1905 SW 257TH AVE, TROUTDALE, OR 97060

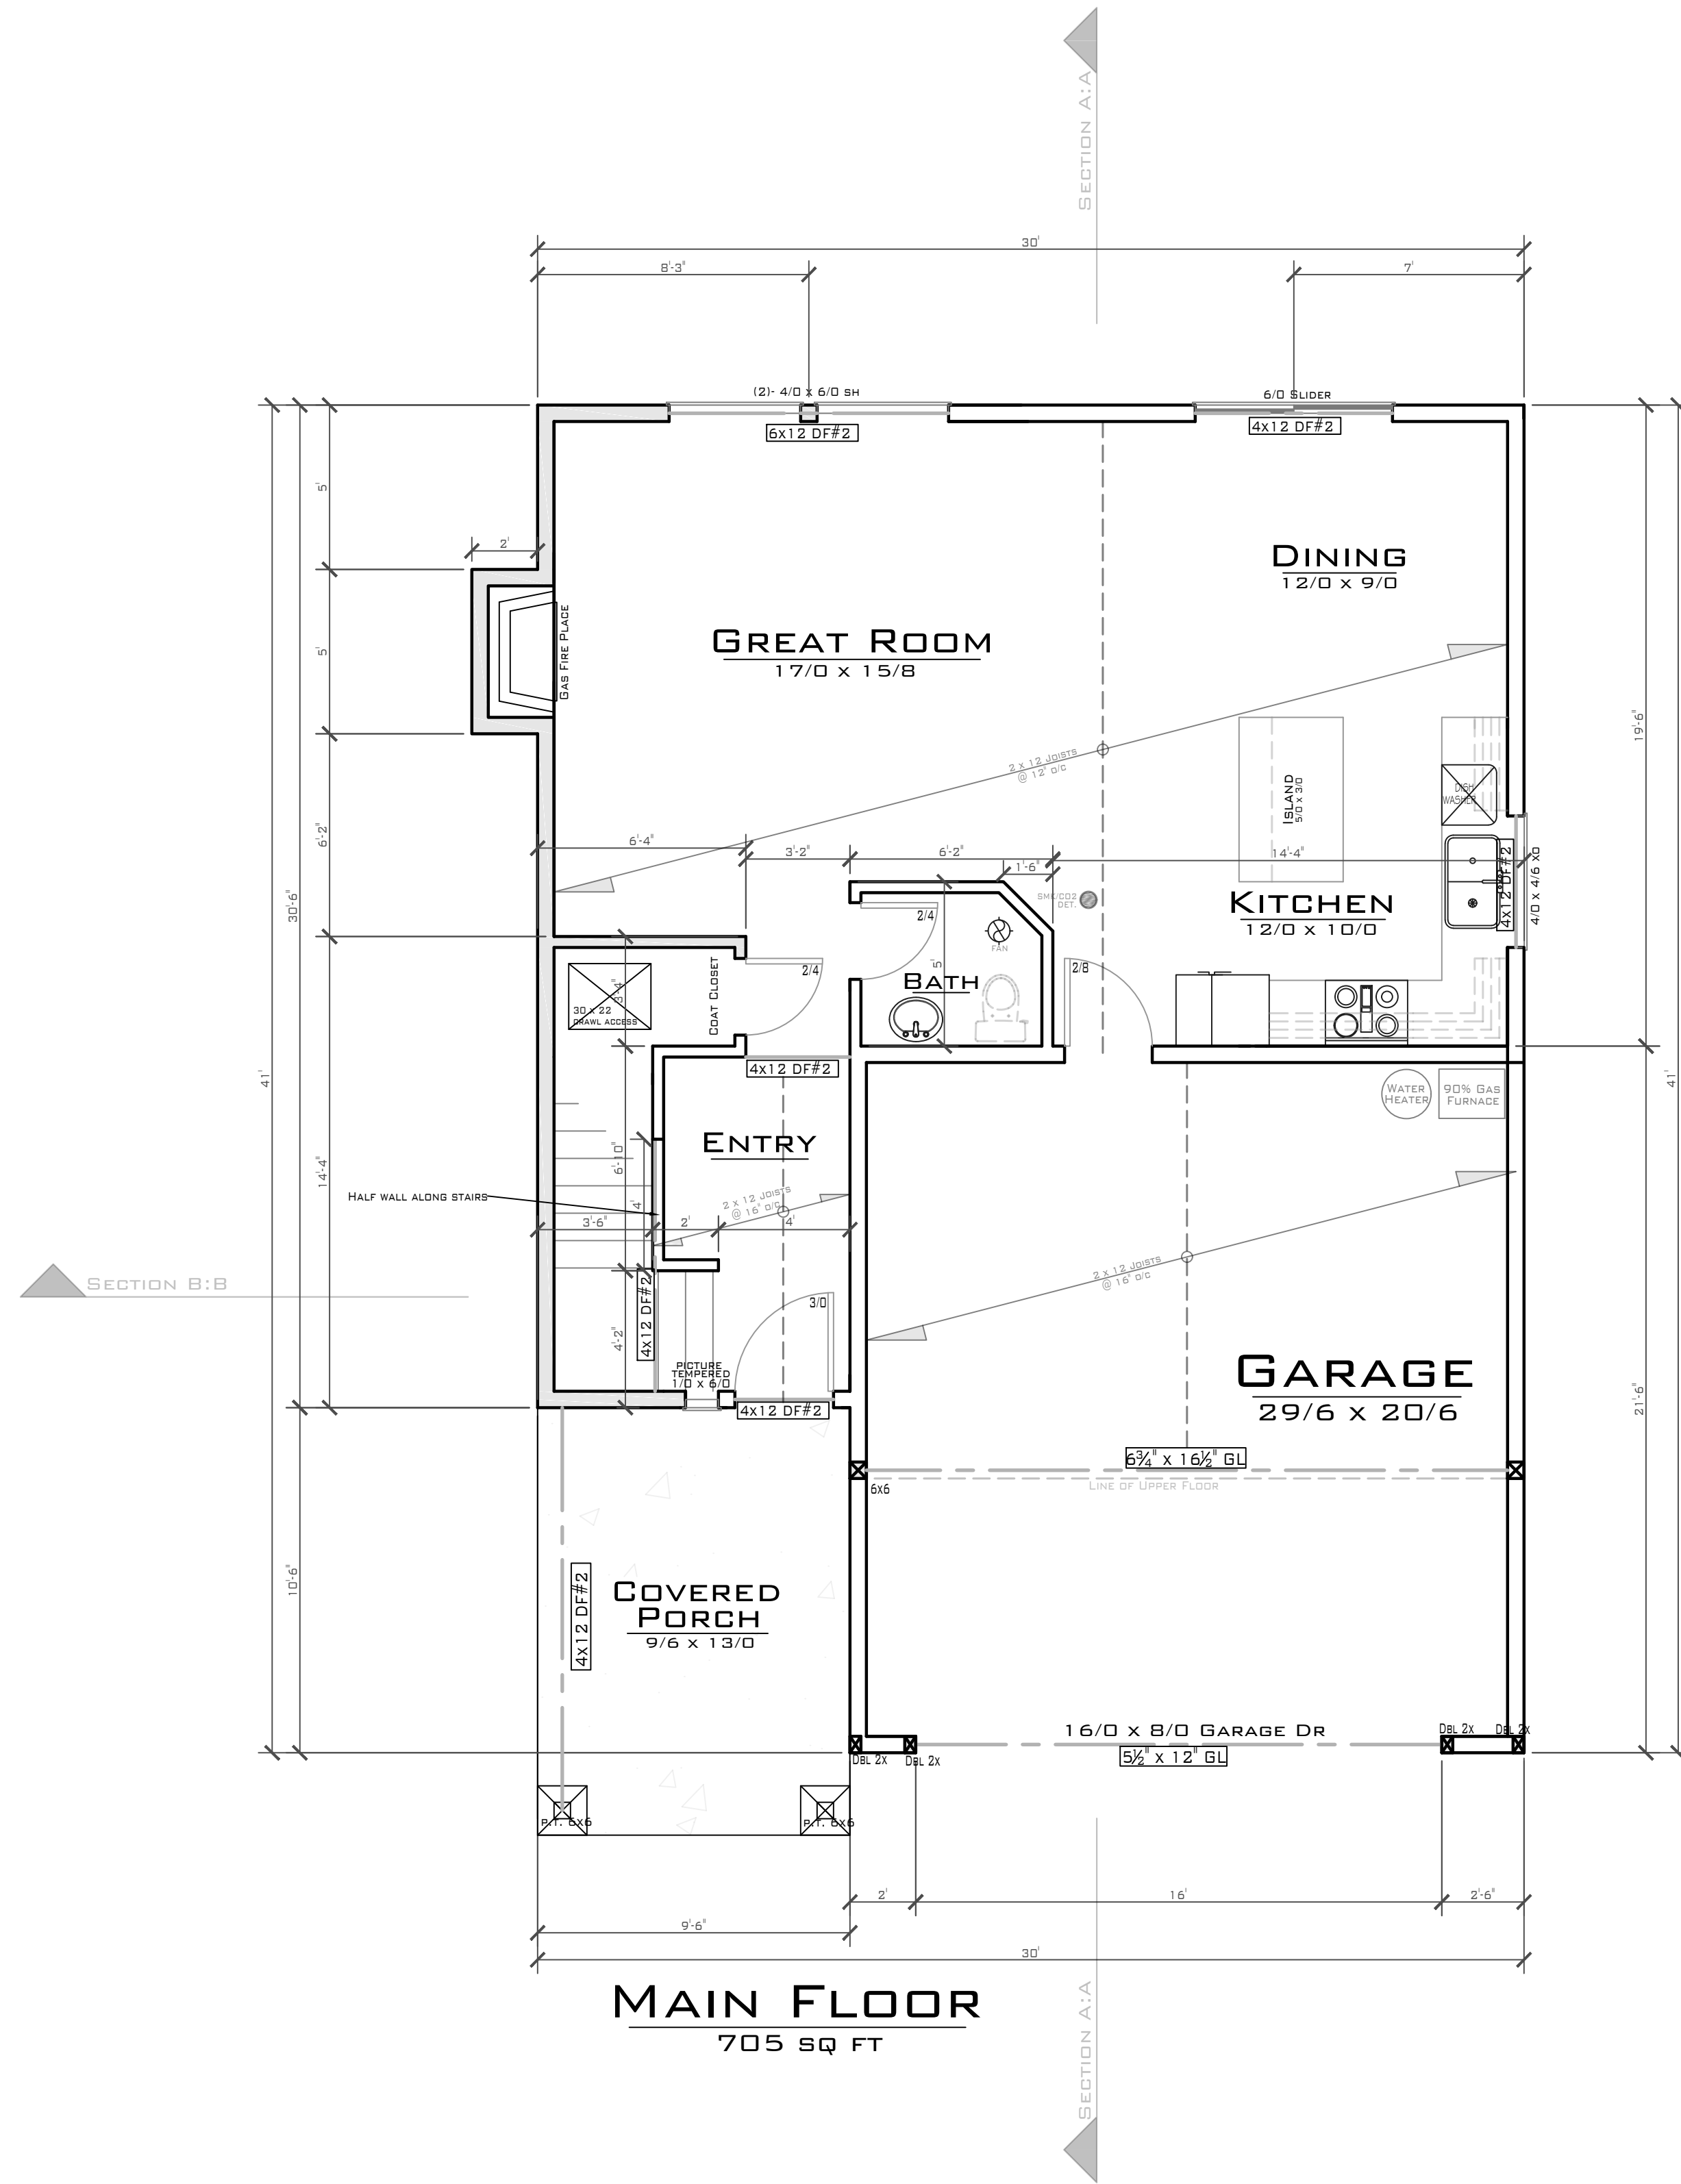

REFER TO SHEET S1 FOR SHEAR PANELS AND HOLD DOWN LOCATIONS. USE THIS SHEET FOR ACCURATE DIMENSIONS AND LOCATIONS OF ALL DOORS, WINDOWS, WALLS, CABINETS, ETC.

ALL ELECTRICAL TO MEET OR EXCEED CURRENT MINIMUM CODE REQUIREMENTS AND IS TO BE DETERMINED BY THE OWNER.

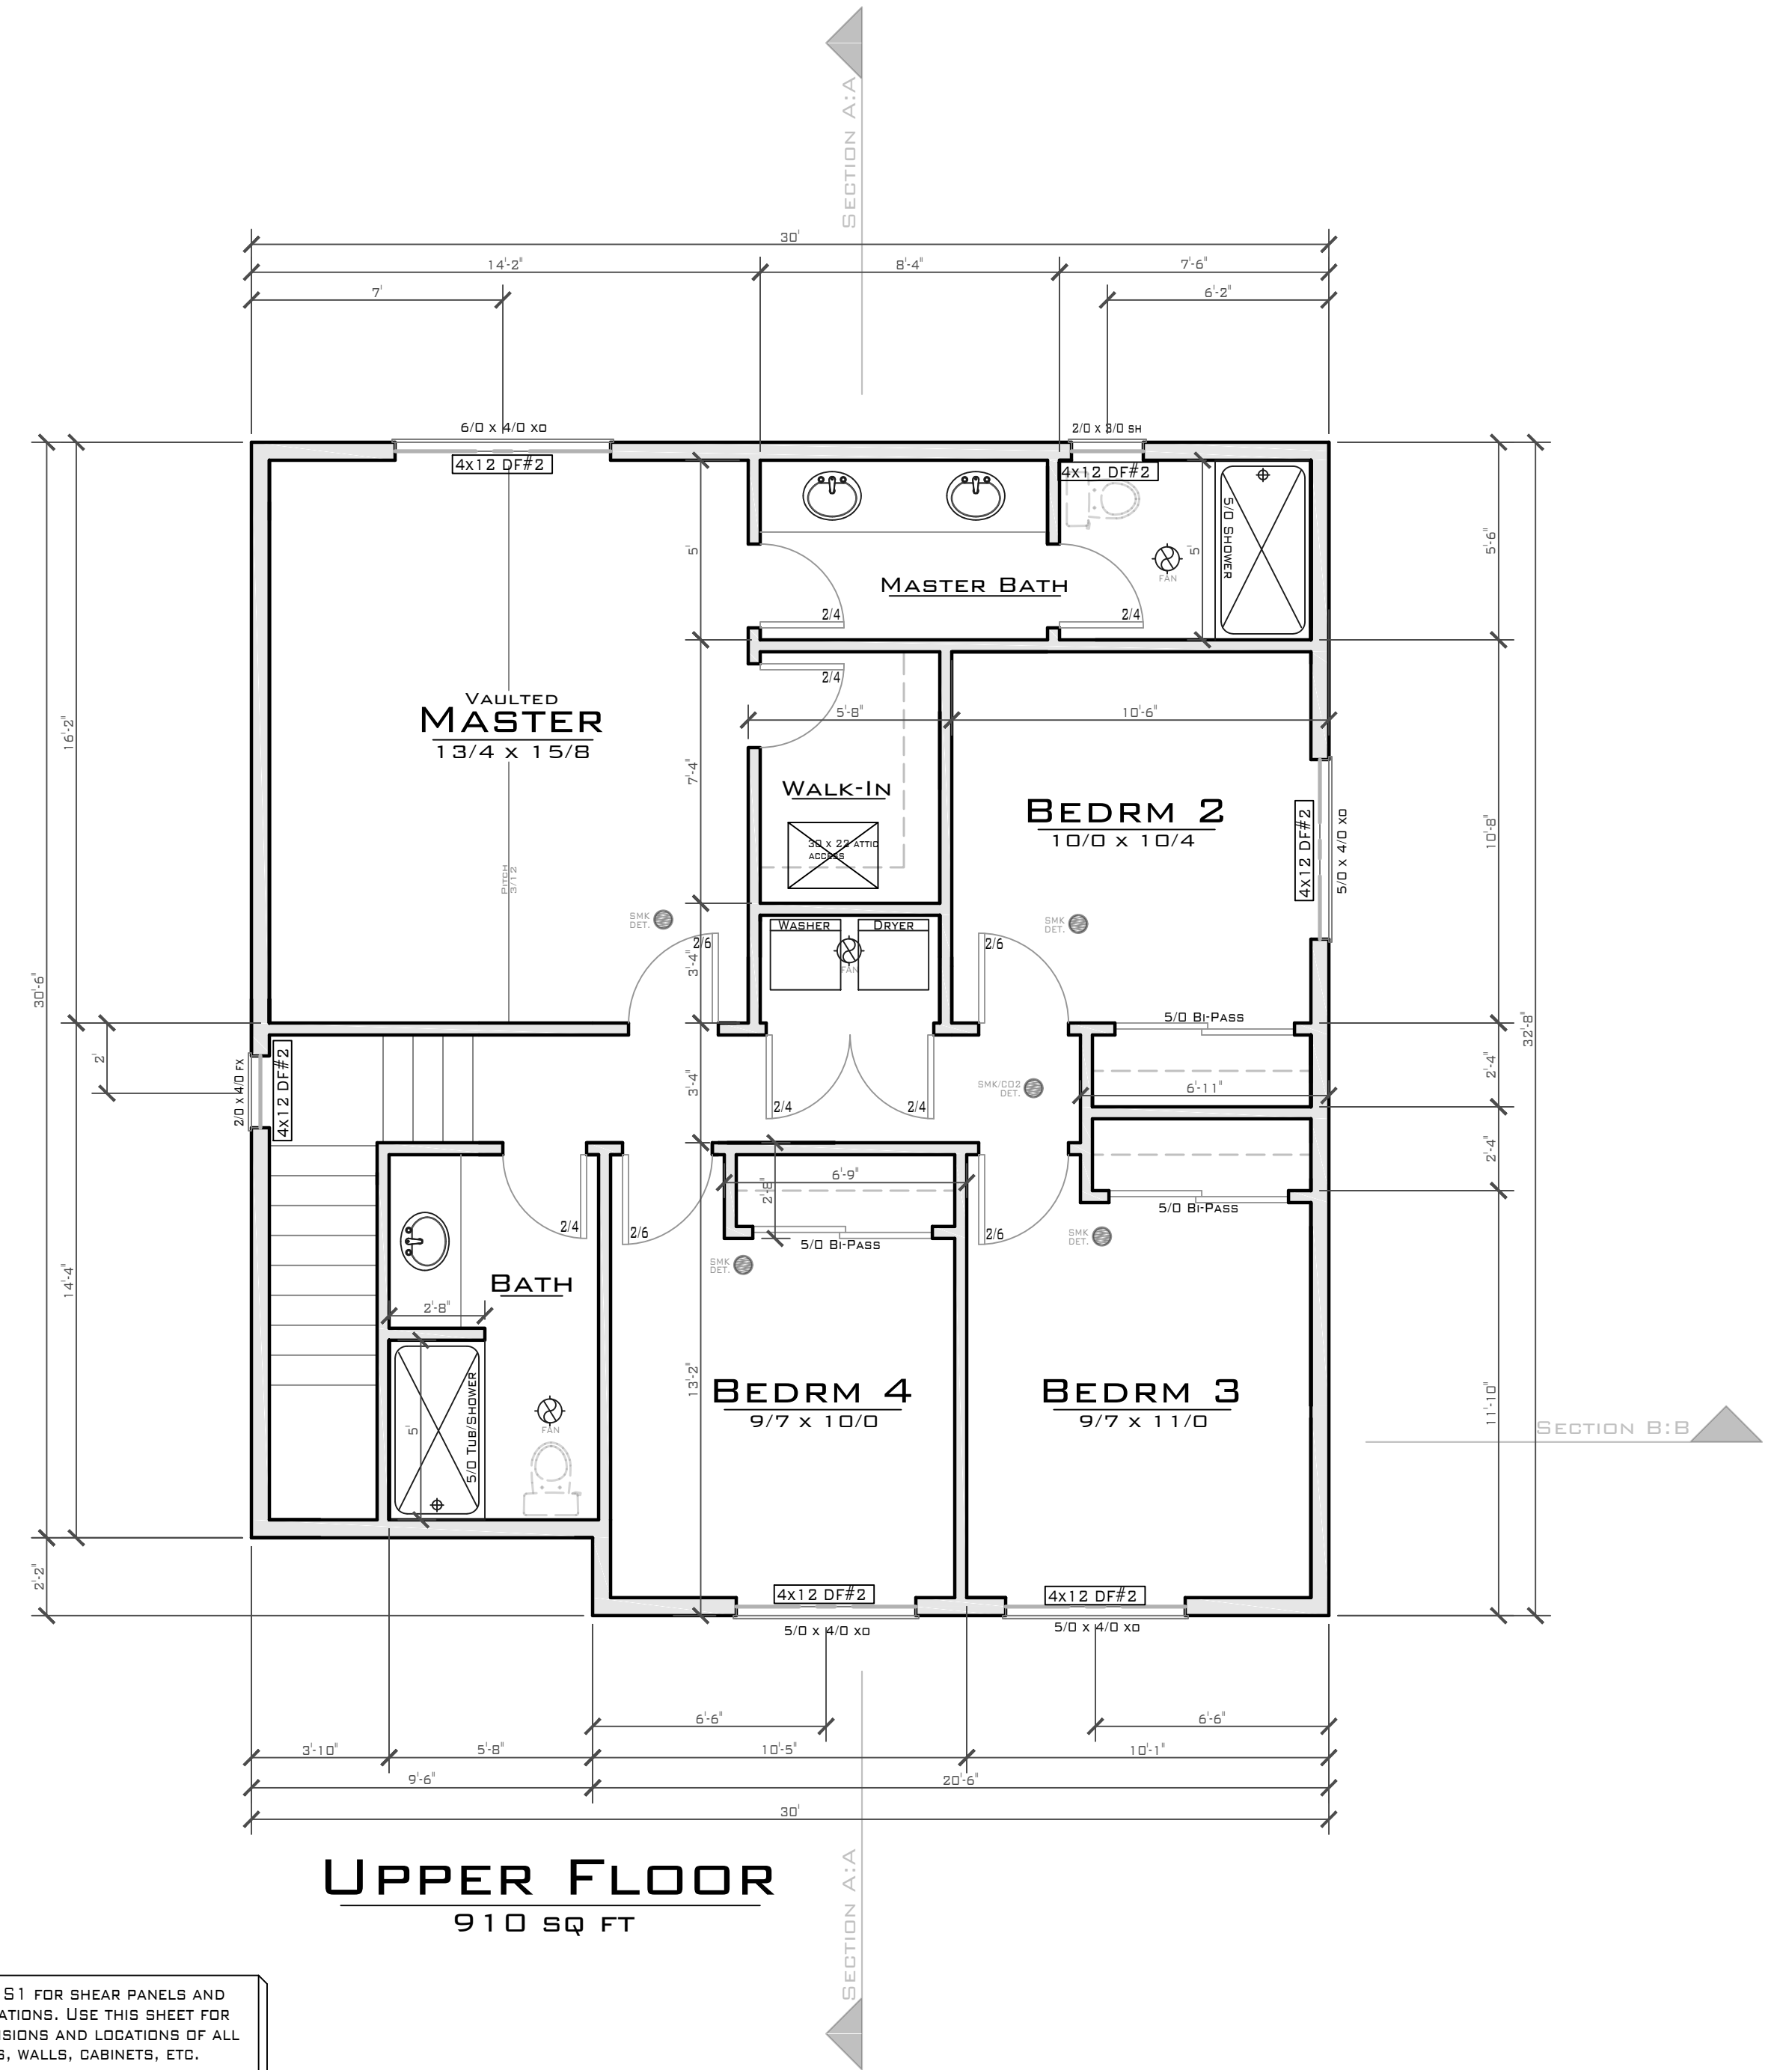

JOB NAME:	TYGUN 2-CAR
PLAN NUMBER:	201407
DATE:	12.7.15


FLOOR PLANS

SCALE: 1/4" = 1'

1,615 TOTAL SQ FT


THIS PLAN BELONGS TO:
CEDAR RIDGE HOMES
503.666.4240 / 1905 SW 257TH AVE, TROUTDALE, OR 97060

DESIGNED BY:
TYSON GREY
503.706.1486 TYSONDGREY@GMAIL.COM

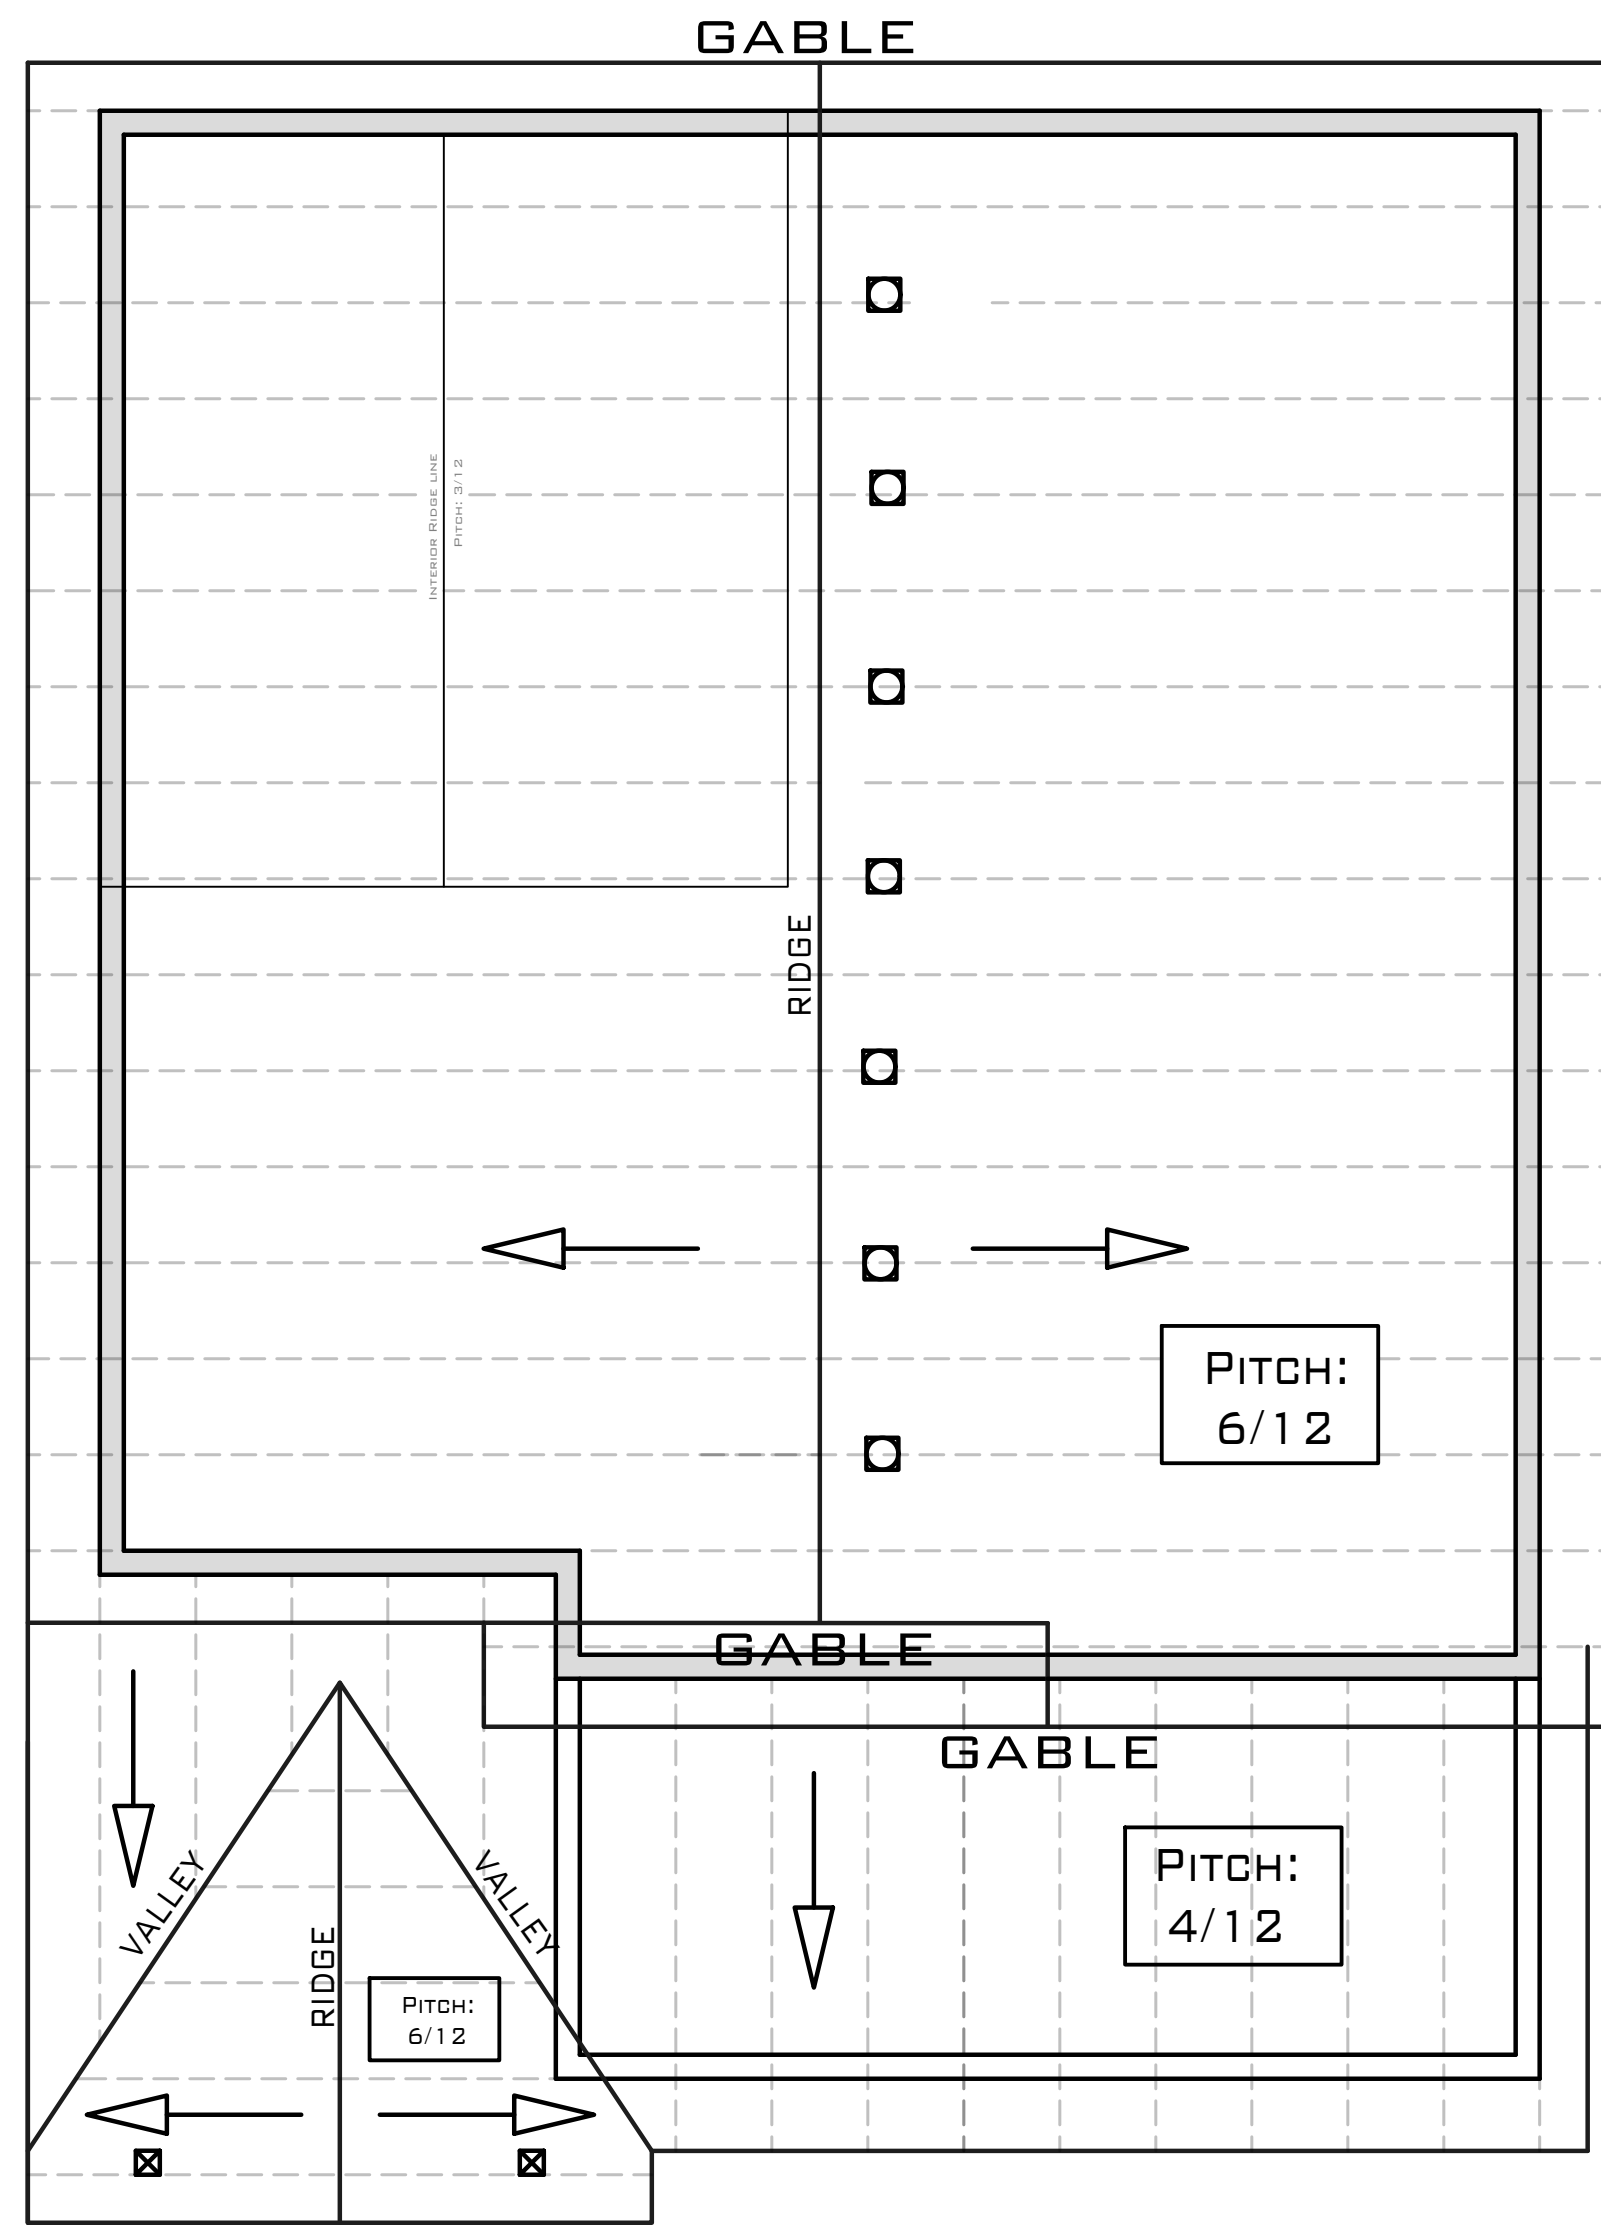


- ROOFING NOTES**
- 18" OVERHANG ON EAVES.
 - 12" OVERHANG ON GABLE ENDS.
 - 3/4" PITCH OVER GARAGE.
 - 3/2" PITCH ON REST OF HOUSE.
 - INSTALL ROOF VENTS ALONG RIDGE @ 4' O.C.

ROOF PLAN

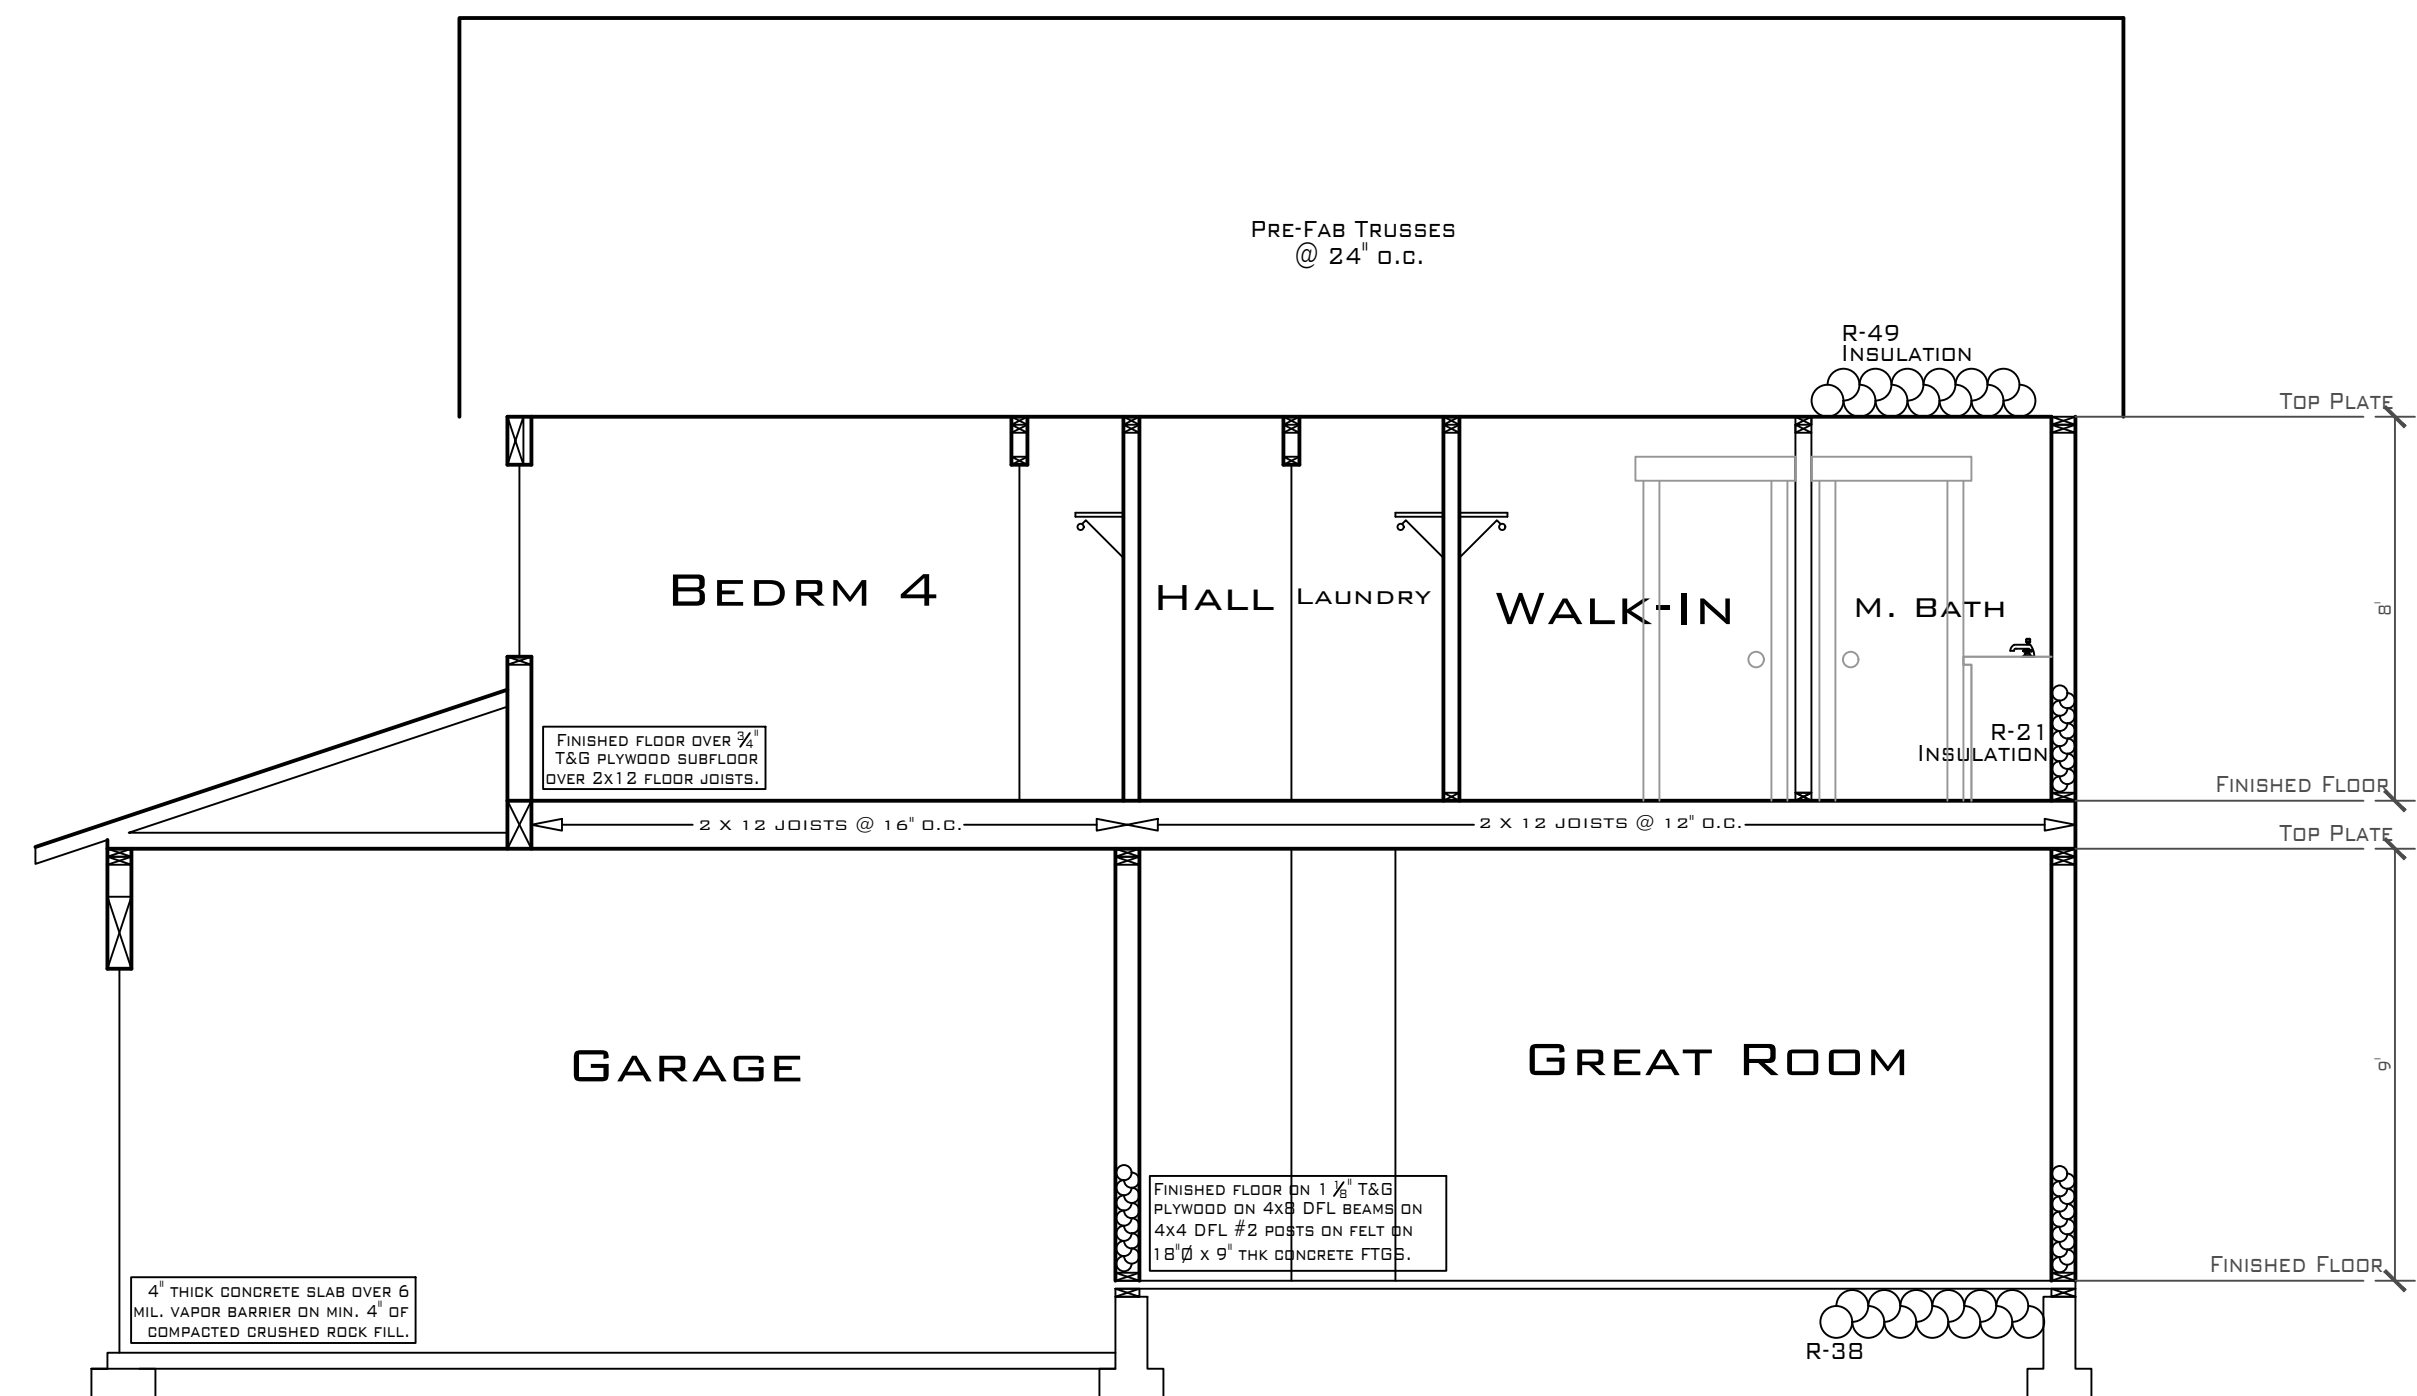

SECTION A:A

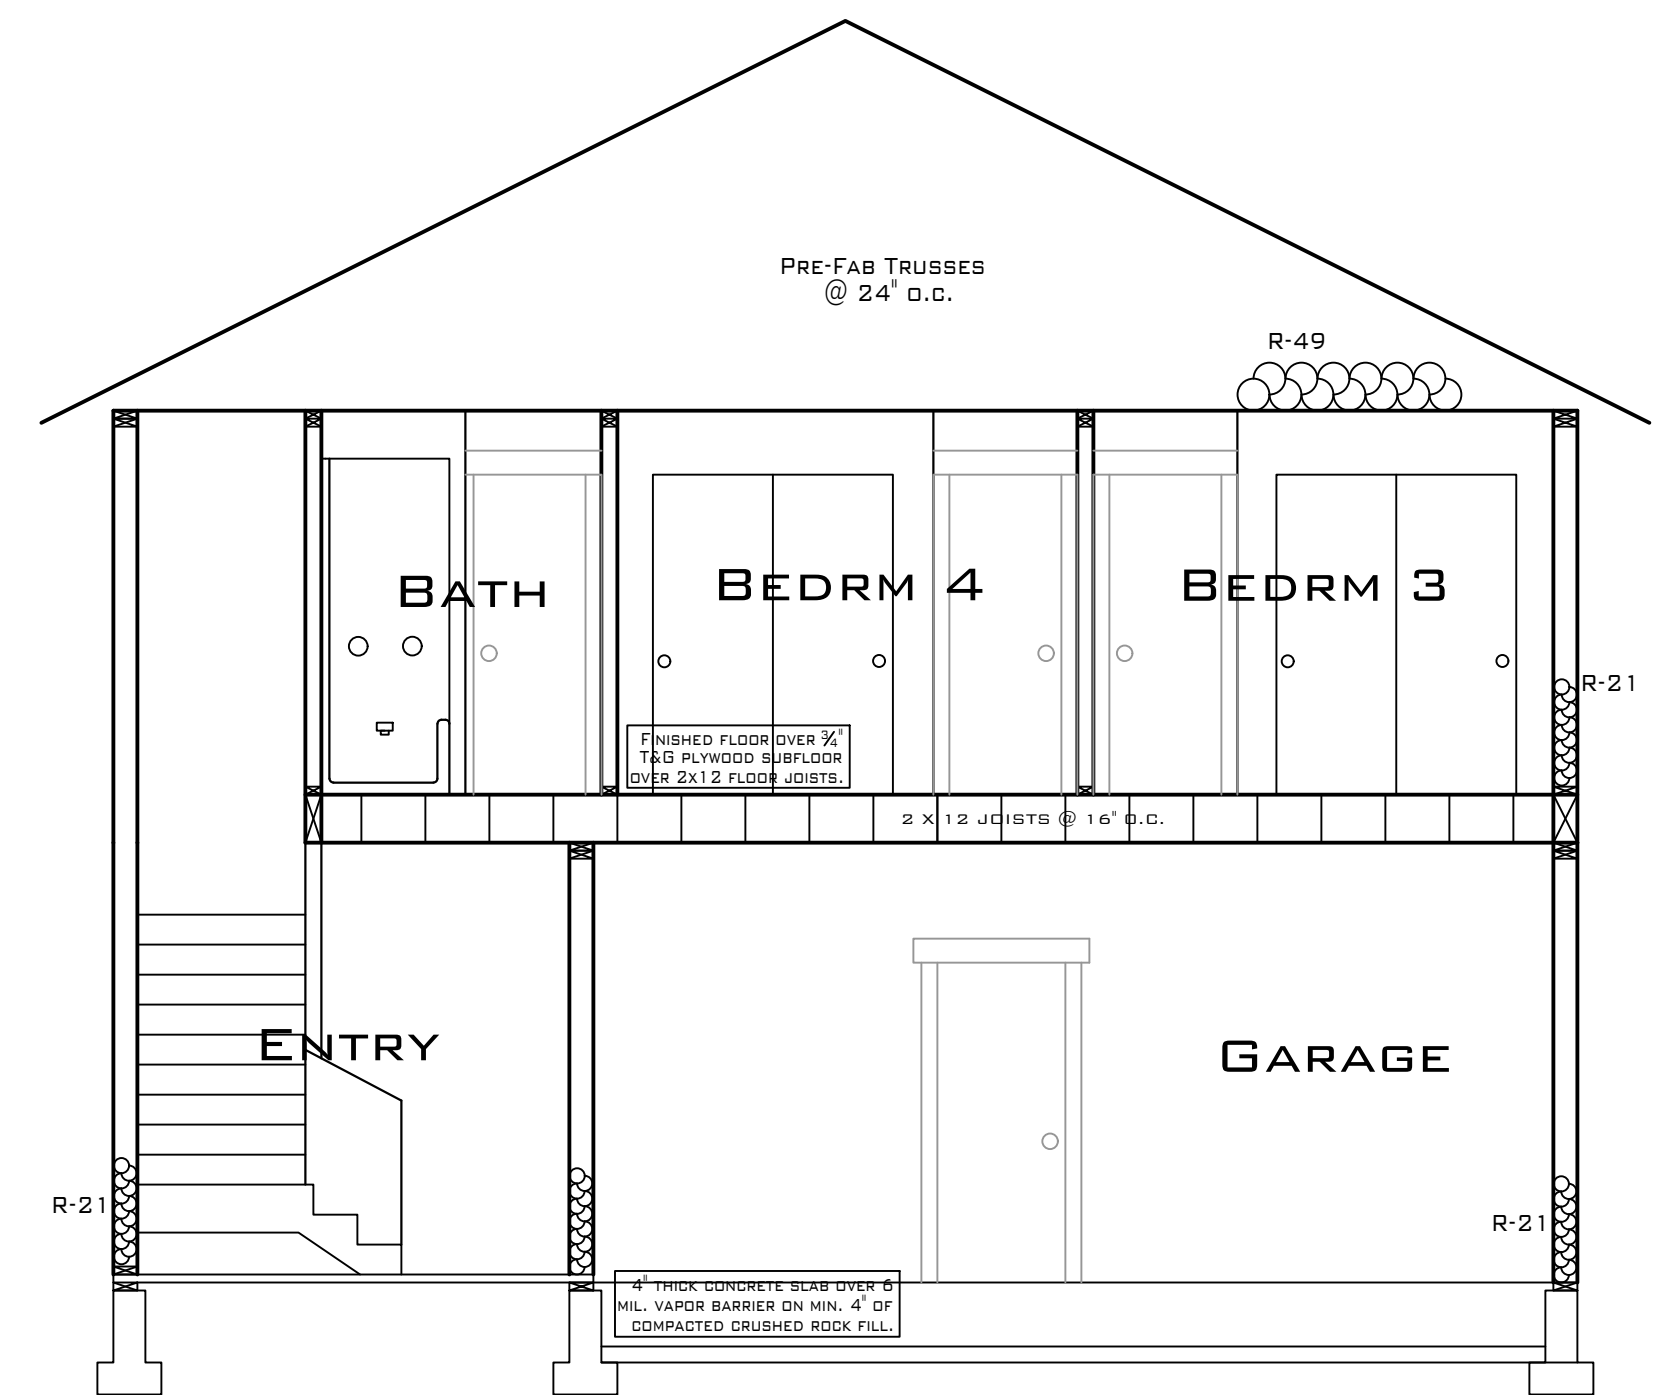

SECTION B:B

JOB NAME: TYGUN 2-CAR
 PLAN NUMBER: 201407
 DATE: 12.7.15

SECTIONS/ROOF
 SCALE: 1/4" = 1'
 1,615 TOTAL SQ FT

THIS PLAN BELONGS TO:
CEDAR RIDGE HOMES
 503.666.4240 / 1905 SW 257TH AVE, TROUTDALE, OR 97060

DESIGNED BY:
TYSON GREY
 503.706.1486 TYSONDGREY@GMAIL.COM

SHEET
4