

ZION MEADOWS

BOOK 147 PAGE 1

A REPLAT OF TRACTS D AND E, SANDY MEADOWS PLAT NO. 3914, TOGETHER WITH OTHER LANDS SITUATED IN THE NW 1/4 OF SECTION 24, T2S, R4E, W.M., CITY OF SANDY, CLACKAMAS COUNTY, OREGON

PLAT NO. 4483




SCALE 1" = 80'
JULY 11, 2016

SHEET INDEX

- SHEET 1 - PLAT BOUNDARY, LEGEND
- SHEET 2 - WEST HALF, LEGEND, CURVE TABLE AND DETAILS
- SHEET 3 - EAST HALF, LEGEND, CURVE TABLE AND DETAIL
- SHEET 4 - SURVEYOR'S CERTIFICATE, APPROVALS, DECLARATION, ACKNOWLEDGMENT, NARRATIVE, FENCE NOTE, PLAT NOTES AND CONSENTS.

LEGEND

- FOUND MONUMENT AS NOTED HEREON
- ⚓ FOUND BRASS SCREW AND 1/2" BRASS TAG MARKED "LS 1976" PER (1), HELD UNLESS OTHERWISE NOTED
- ⊗ FOUND 5/8" IR W/YPC MARKED "ASSOC. LAND SURVEYORS INC." PER (1), HELD UNLESS OTHERWISE NOTED
- ⊗ FOUND 5/8" IR W/YPC MARKED "HULT 2427" PER SN 2013-005, HELD UNLESS OTHERWISE NOTED
- SET 5/8" BY 30" IR W/YPC MARKED "ACS&P 503-668-3151", SET ON 11-14-16
- ⊗ SET 5/8" BY 30" IR WITH ALUMINUM CAP MARKED "ACS&P 503-668-3151" SET ON 11-14-16
- ⊗ SET 5/8" BY 30" IR WITH ALUMINUM CAP MARKED "ACS&P 503-668-3151" IN MONUMENT BOX SET ON 11-14-16
- ⊗ SET 1" BRASS DISK STAMPED "ACS&P 668-3151" SET ON 11-14-16
- W/YPC INDICATES WITH YELLOW PLASTIC CAP
- IR INDICATES IRON ROD
- IP INDICATES IRON PIPE
- SN INDICATES RECORD SURVEY NUMBER, CLACKAMAS COUNTY RECORDS
- (1) INDICATES RECORD SN 3914 "SANDY MEADOWS"
- (3) INDICATES RECORD SN 2004-055

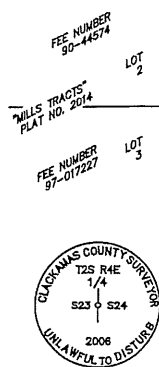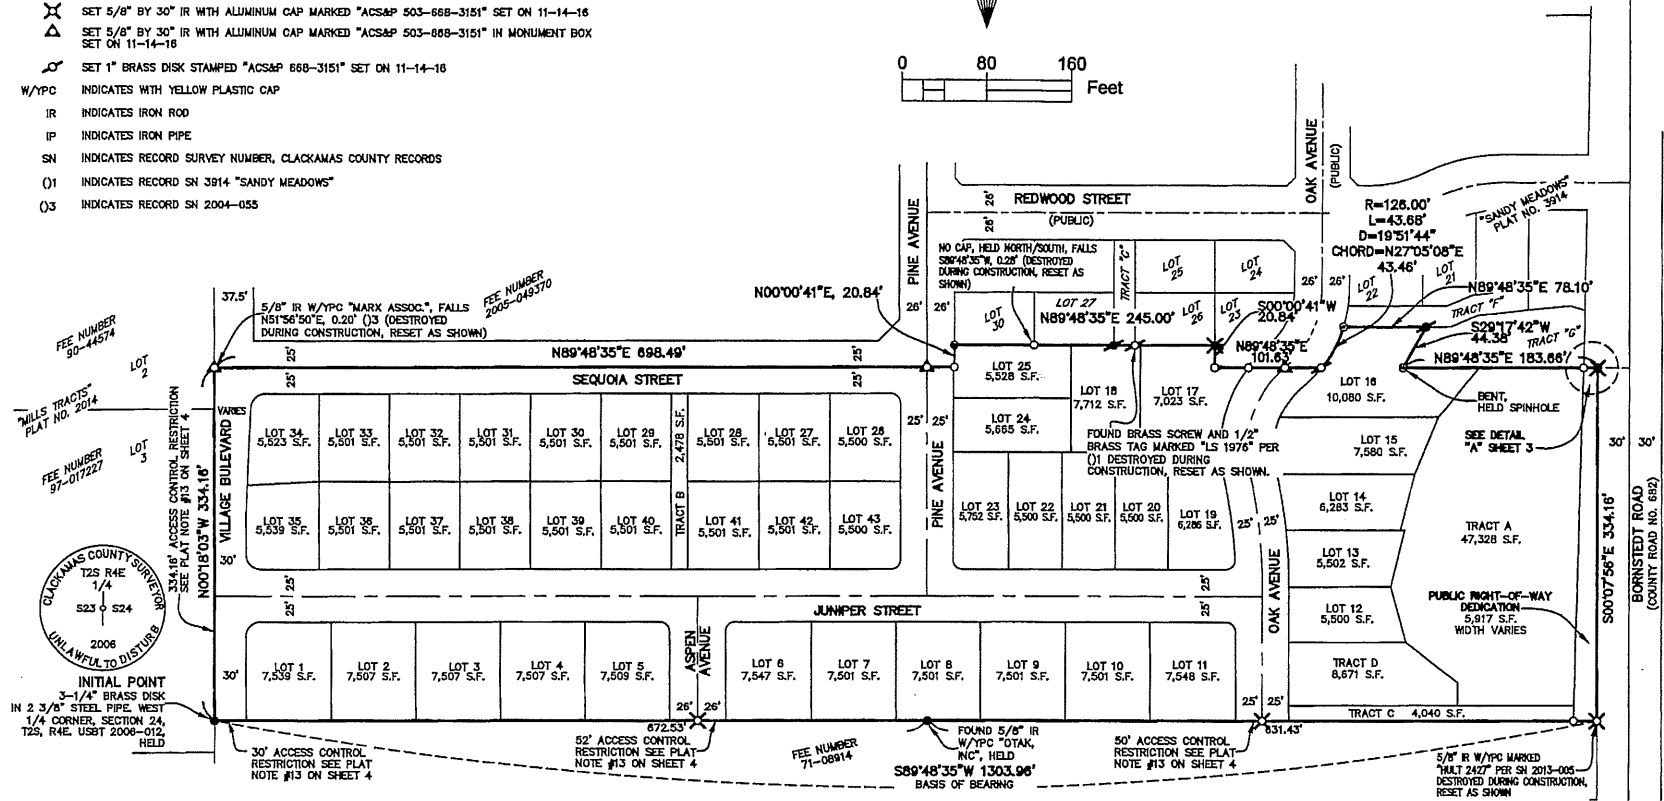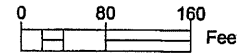

REGIS
PROFES
LAND SURV
DALE L
24
RENEWS (

Clackamas County
Surveyors & Plann
and Civil Engin
P.O. Box 955 Sandy, O
Phone: (503) 668-
Fax: (503) 668-4
Subject to General Condi
DWG NUMBER: 14-26
SHEET 1 OF 4 CLIENT: I